



P:\DRAWINGS\CURRENT DRAWINGS\COLE COUNTY\5813 X-SECTIONS-01-07-19.DWG 5/20/2020

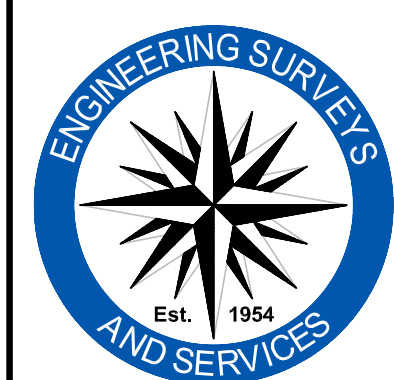

Engineering Surveys & Services
 Consulting Engineers, Land Surveyors, and Geoprotectionals
 Analytical and Material Laboratories
 802 El Dorado Drive, Jefferson City, Missouri 65101
 573 - 636 - 3303 | www.ess-inc.com
 Other Offices:
 Columbia, Missouri - Sedalia, Missouri
 Missouri Land Surveying Corporation # 2004004672






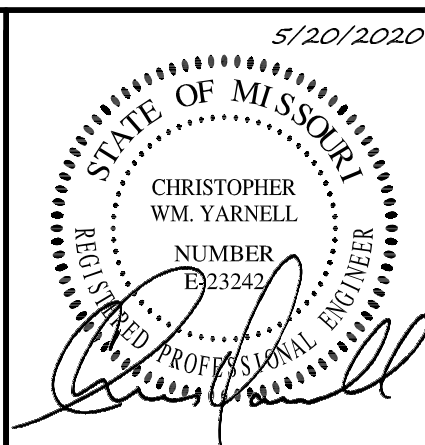


CHRISTOPHER WM. YARNELL
 REGISTERED PROFESSIONAL
 ENGINEER E-23242


WATERFORD AND MOUNT HOPE ROADWAY IMPROVEMENTS

COLE COUNTY, MISSOURI


IF ORIGINAL SIGNATURE OR DIGITAL AUTHENTICATION IS NOT PRESENT THIS MEDIA SHOULD NOT BE CONSIDERED A CERTIFIED DOCUMENT.	Revised	
Date		
MAY 20, 2020		
DESIGN: --		
DRAWN: --		
CHECKED: --		
DATE: --		
CROSS SECTIONS		
Sheet		
C2.00		
ES&S PROJECT NO. 5813		

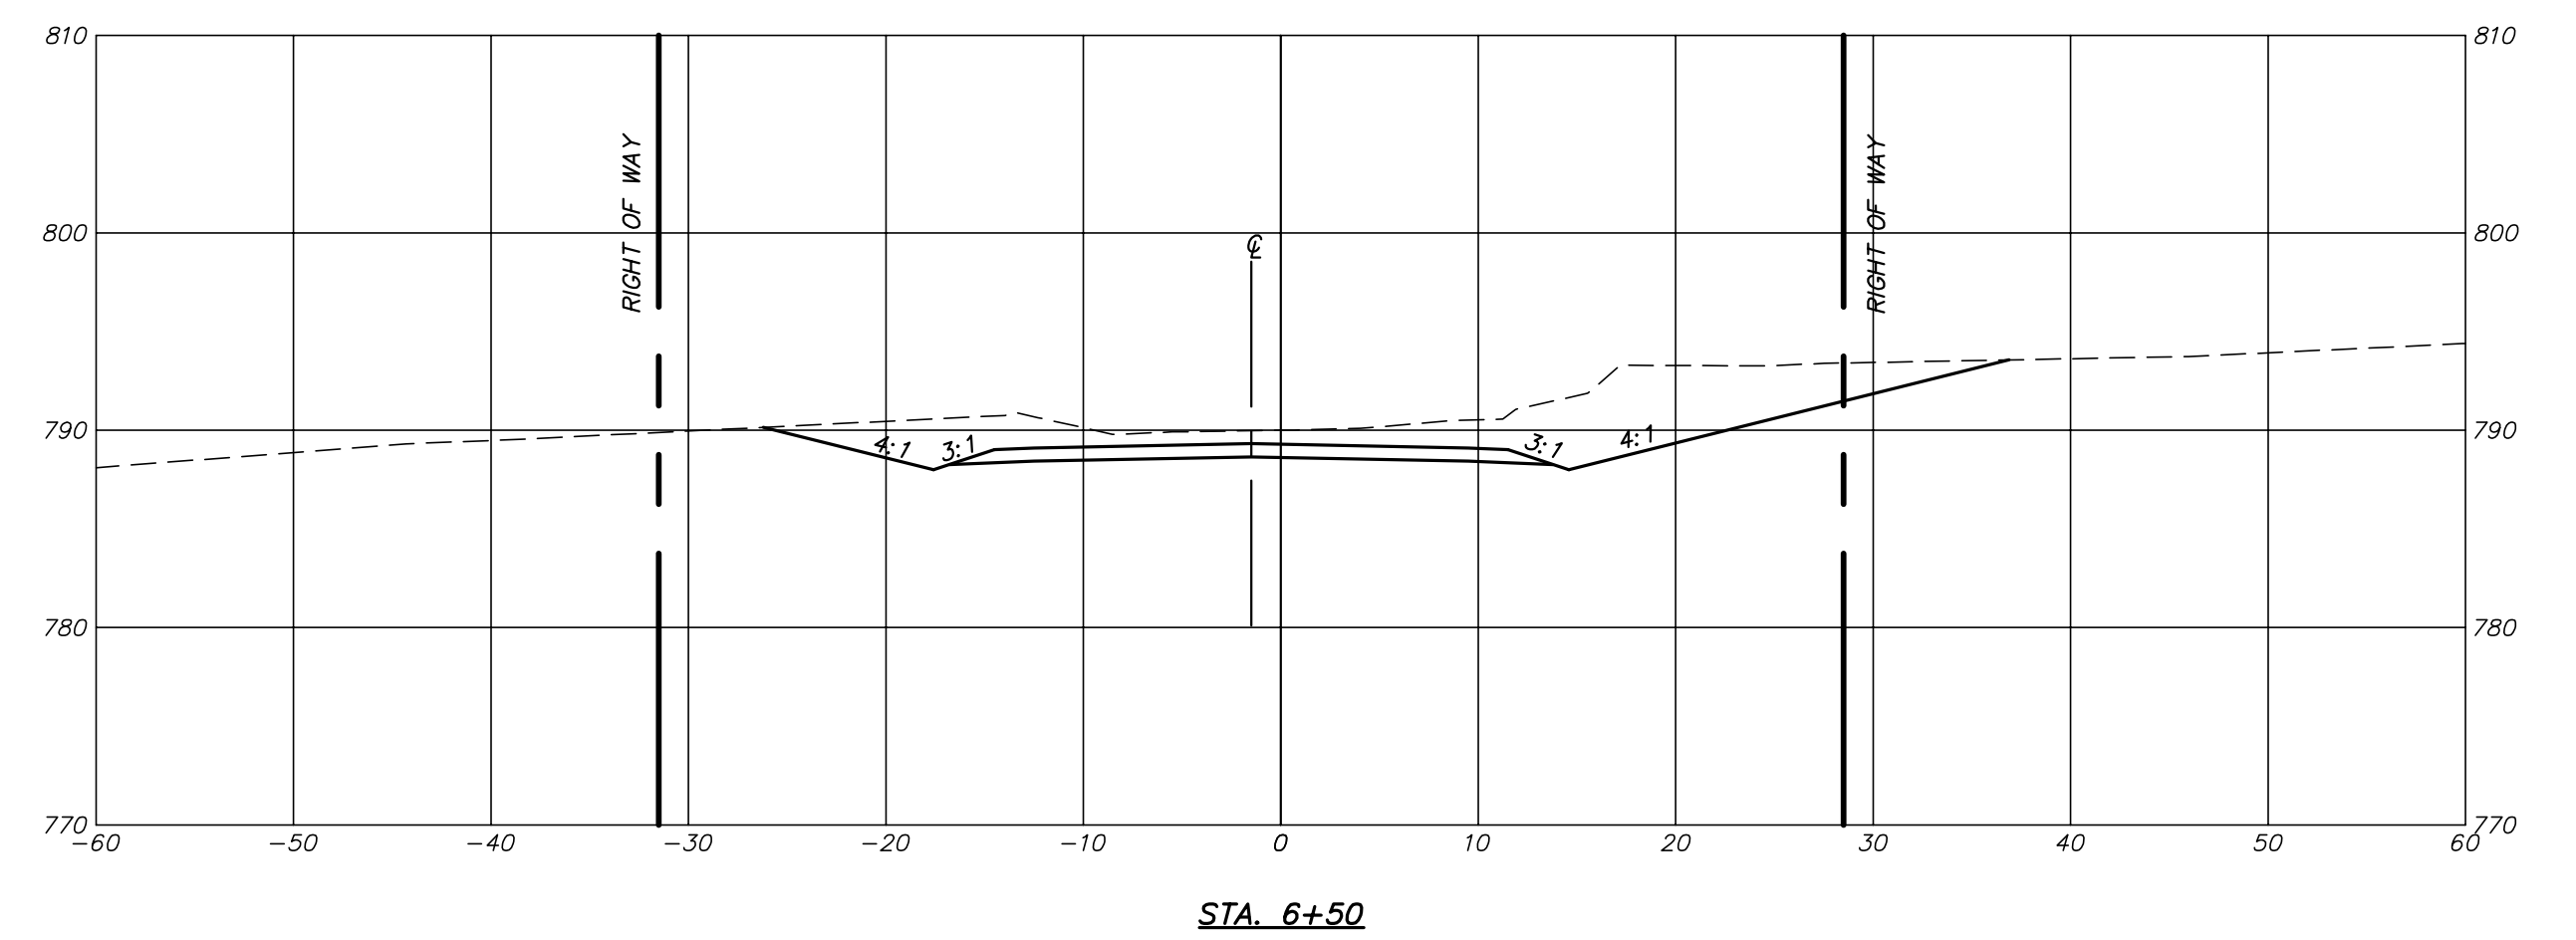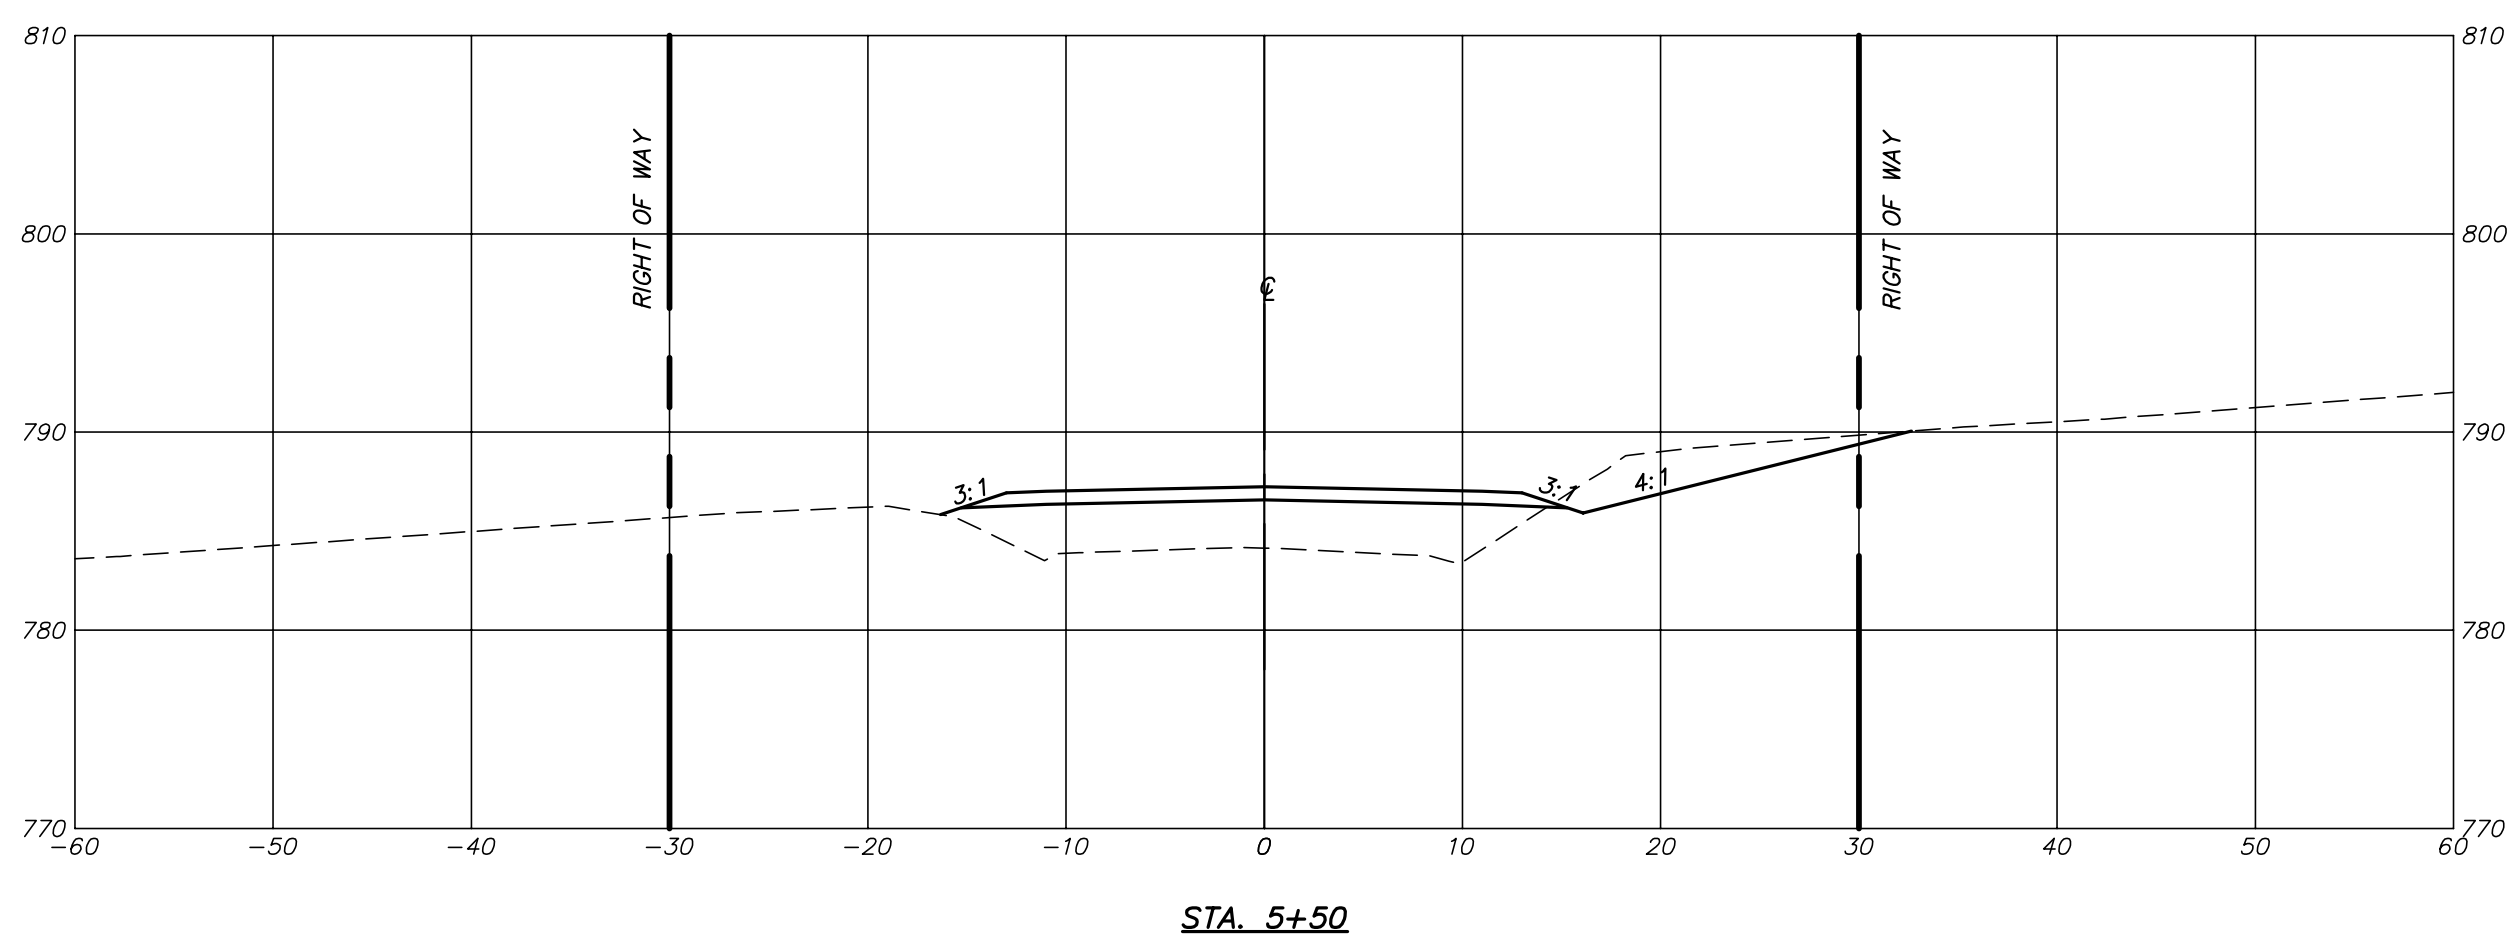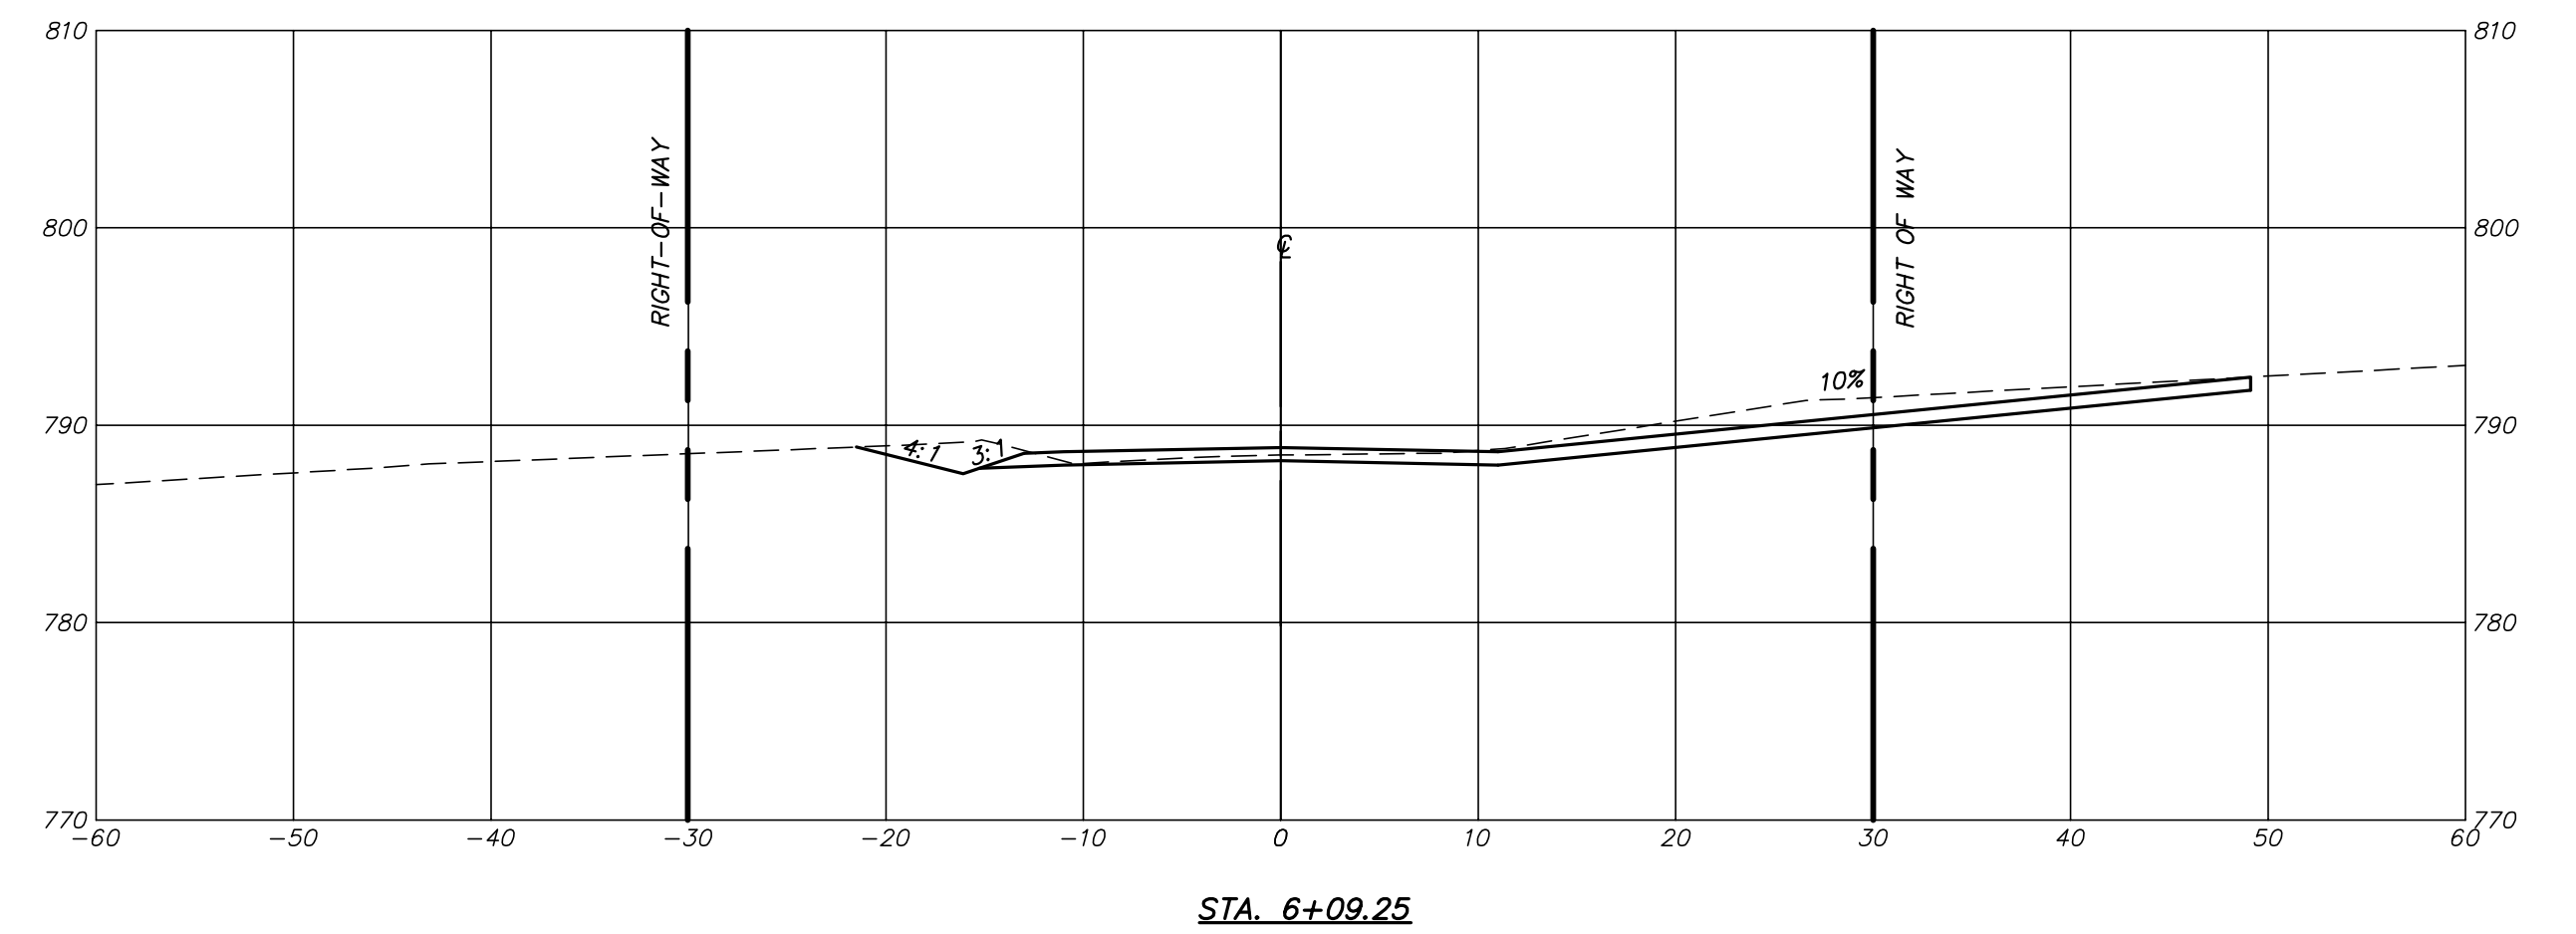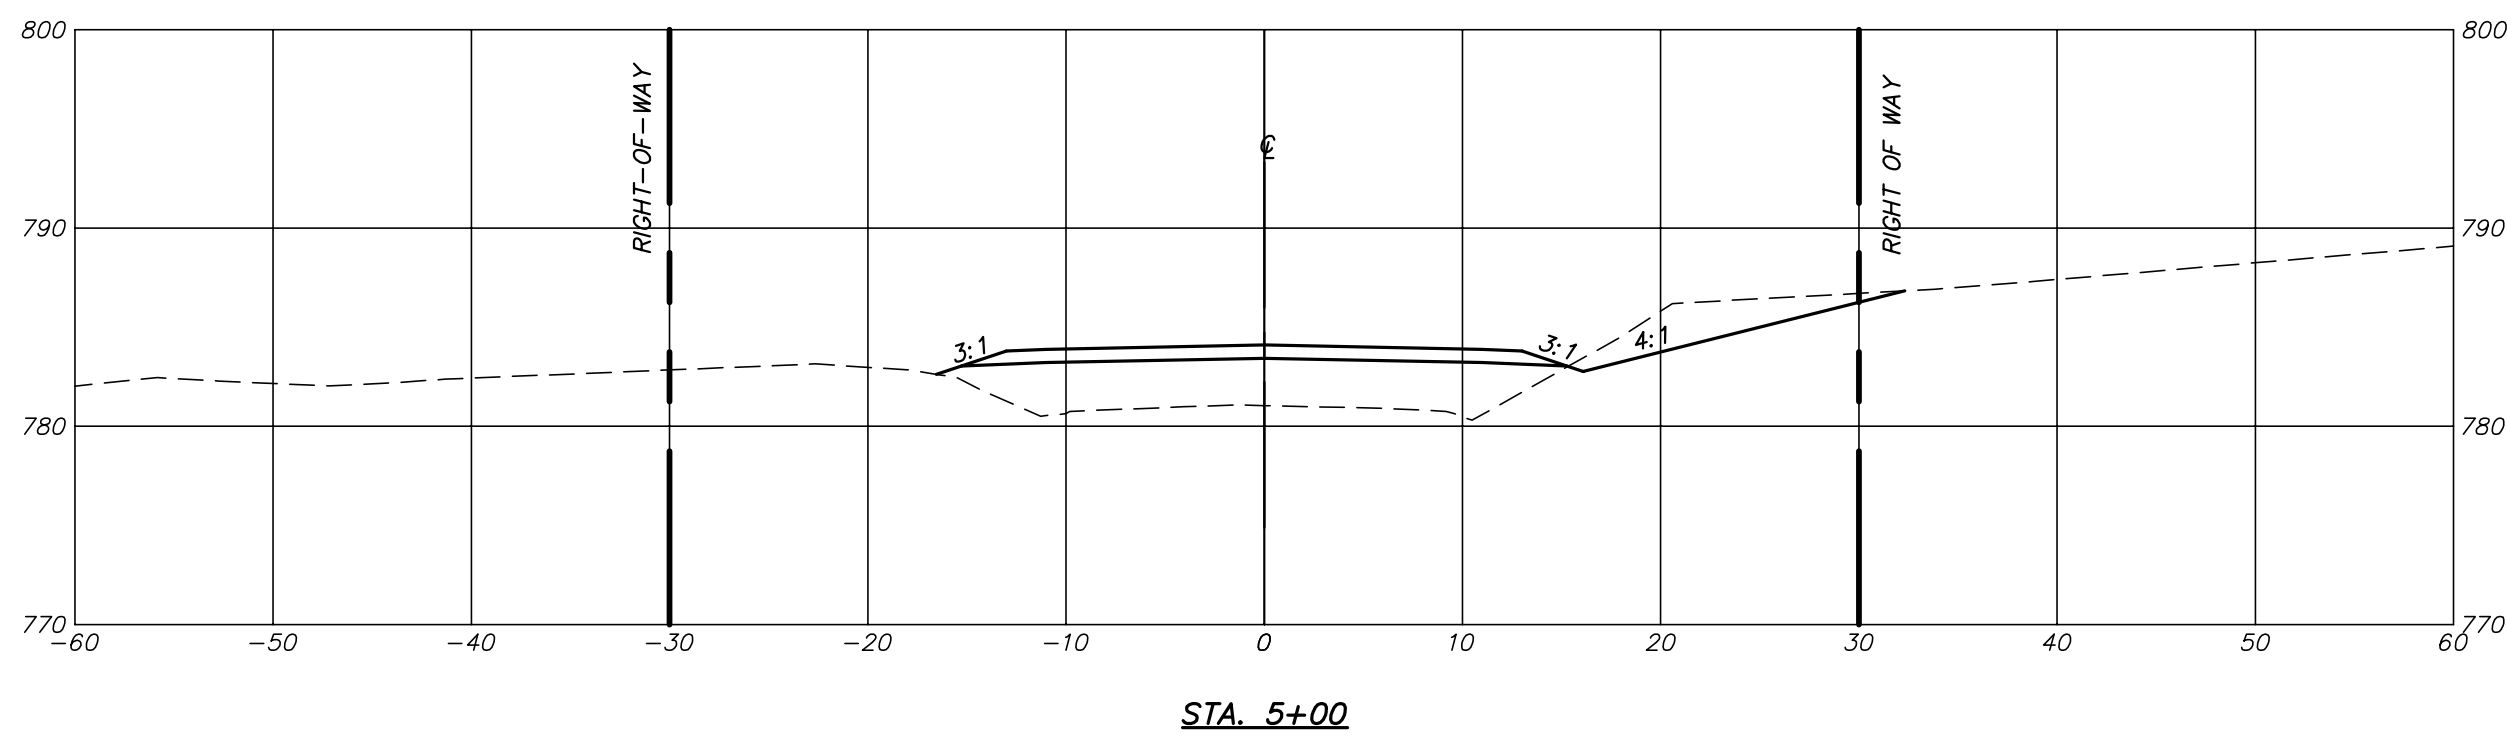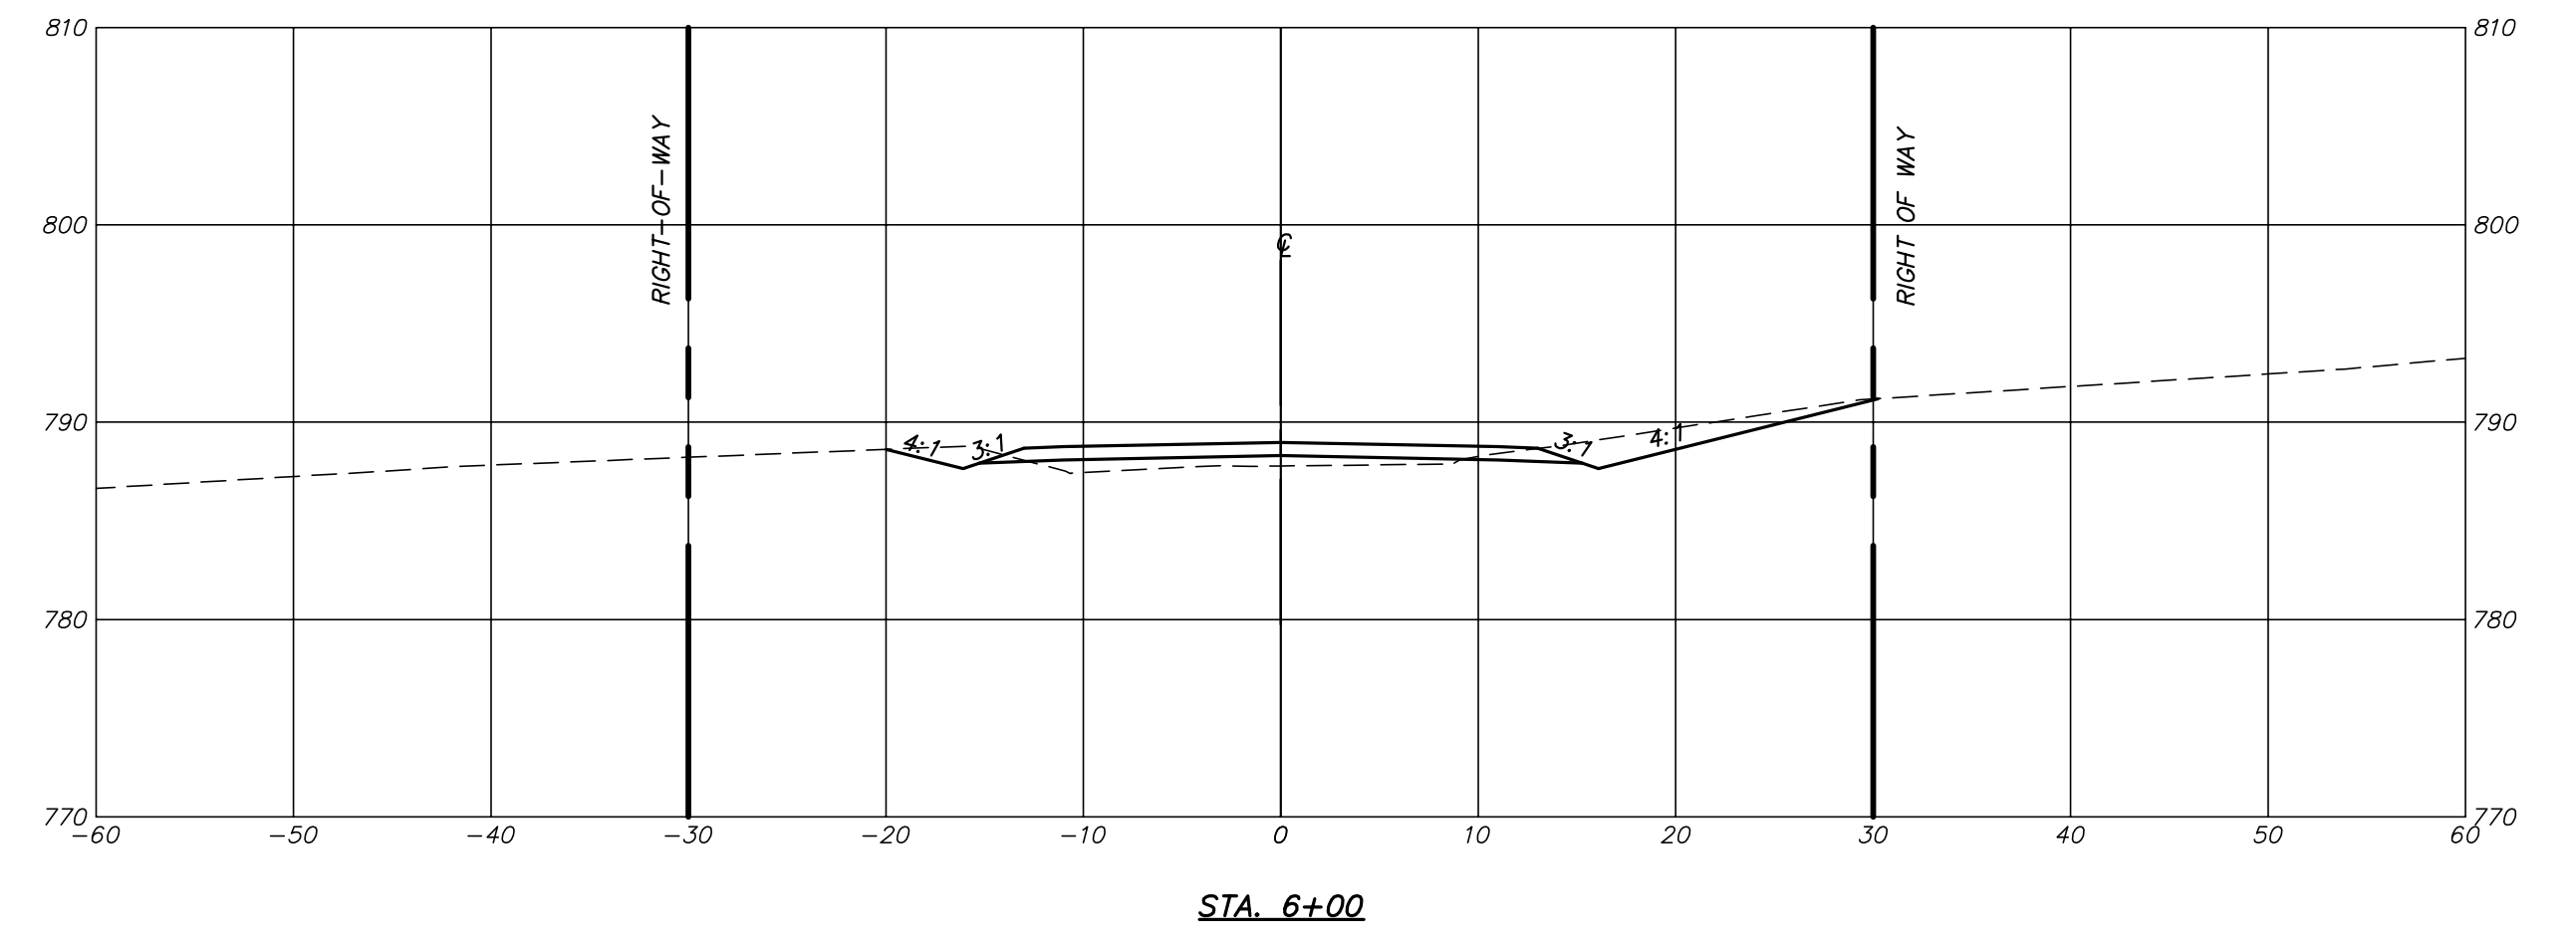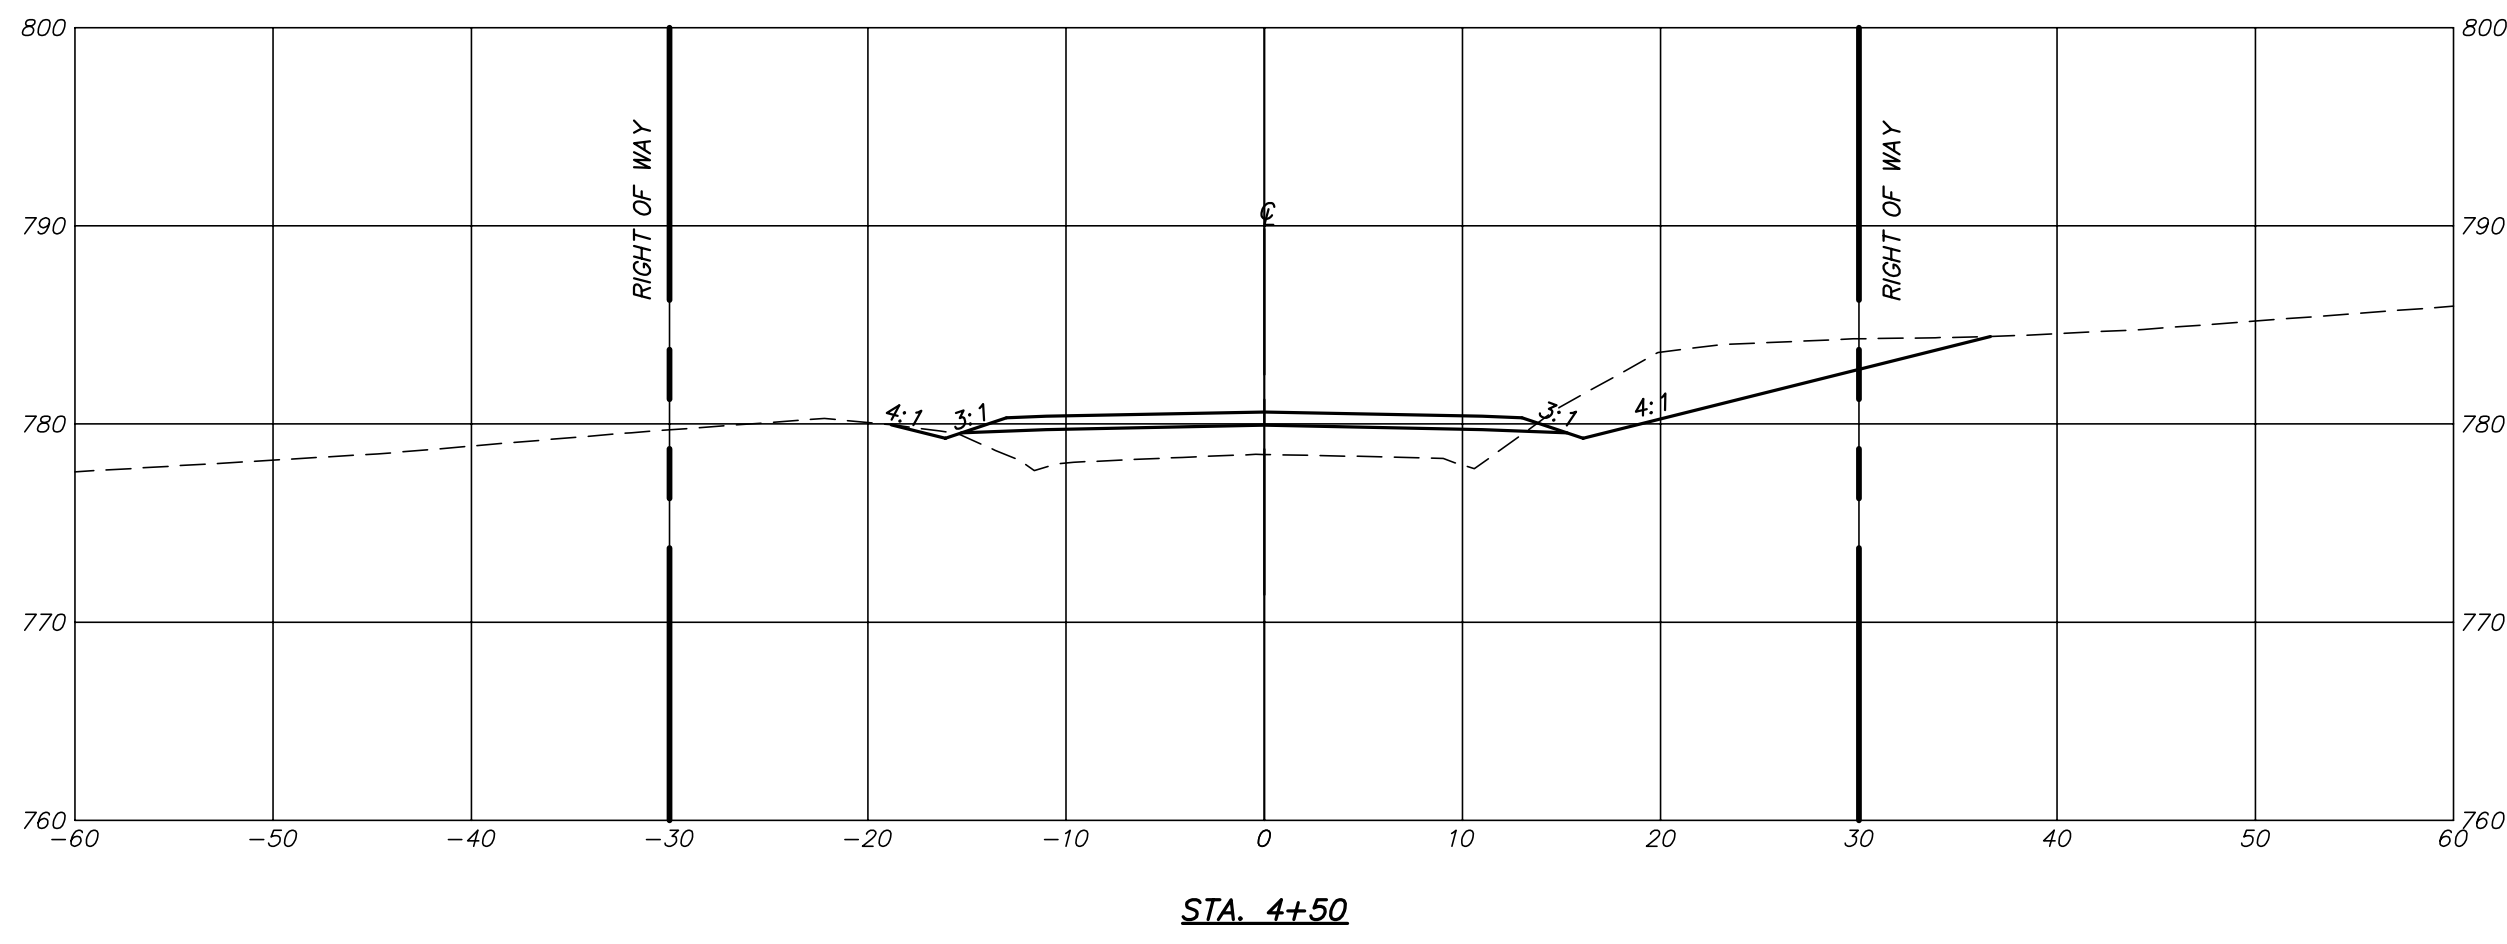

P:\DRAWINGS\CURRENT DRAWINGS\LOCAL COUNTY\5813 X-SECTIONS-01-07-19.DWG 5/20/2020

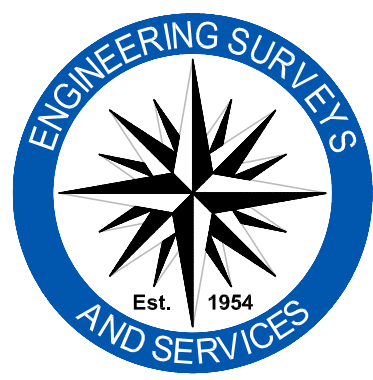

Engineering Surveys & Services
 Consulting Engineers, Land Surveyors, and Geoprosessionals
 Analytical and Material Laboratories
 802 El Dorado Drive, Jefferson City, Missouri 65101
 373 - 636 - 3303 | www.ess-inc.com
 Other Offices:
 Columbia, Missouri - Sedalia, Missouri
 Missouri Land Surveying Corporation # 2004004672






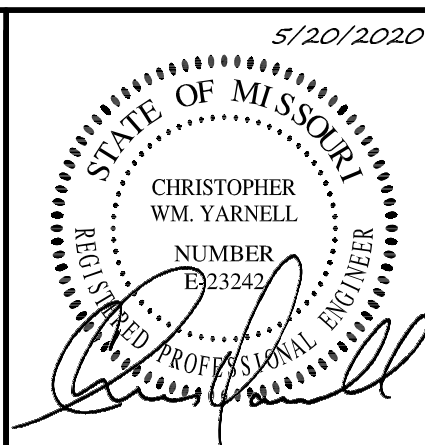


CHRISTOPHER WM. YARNELL
 REGISTERED PROFESSIONAL
 ENGINEER E-23242


WATERFORD AND MOUNT HOPE ROADWAY IMPROVEMENTS
 COLE COUNTY, MISSOURI

IF ORIGINAL SIGNATURE OR DIGITAL AUTHENTICATION IS NOT PRESENT THIS MEDIA SHOULD NOT BE CONSIDERED A CERTIFIED DOCUMENT.	Revised
Date	
MAY 20, 2020	
DESIGN: --	
DRAWN: --	
CHECKED: --	
DATE: --	


CROSS SECTIONS
 Sheet
C2.01
 ES&S PROJECT NO. 5813

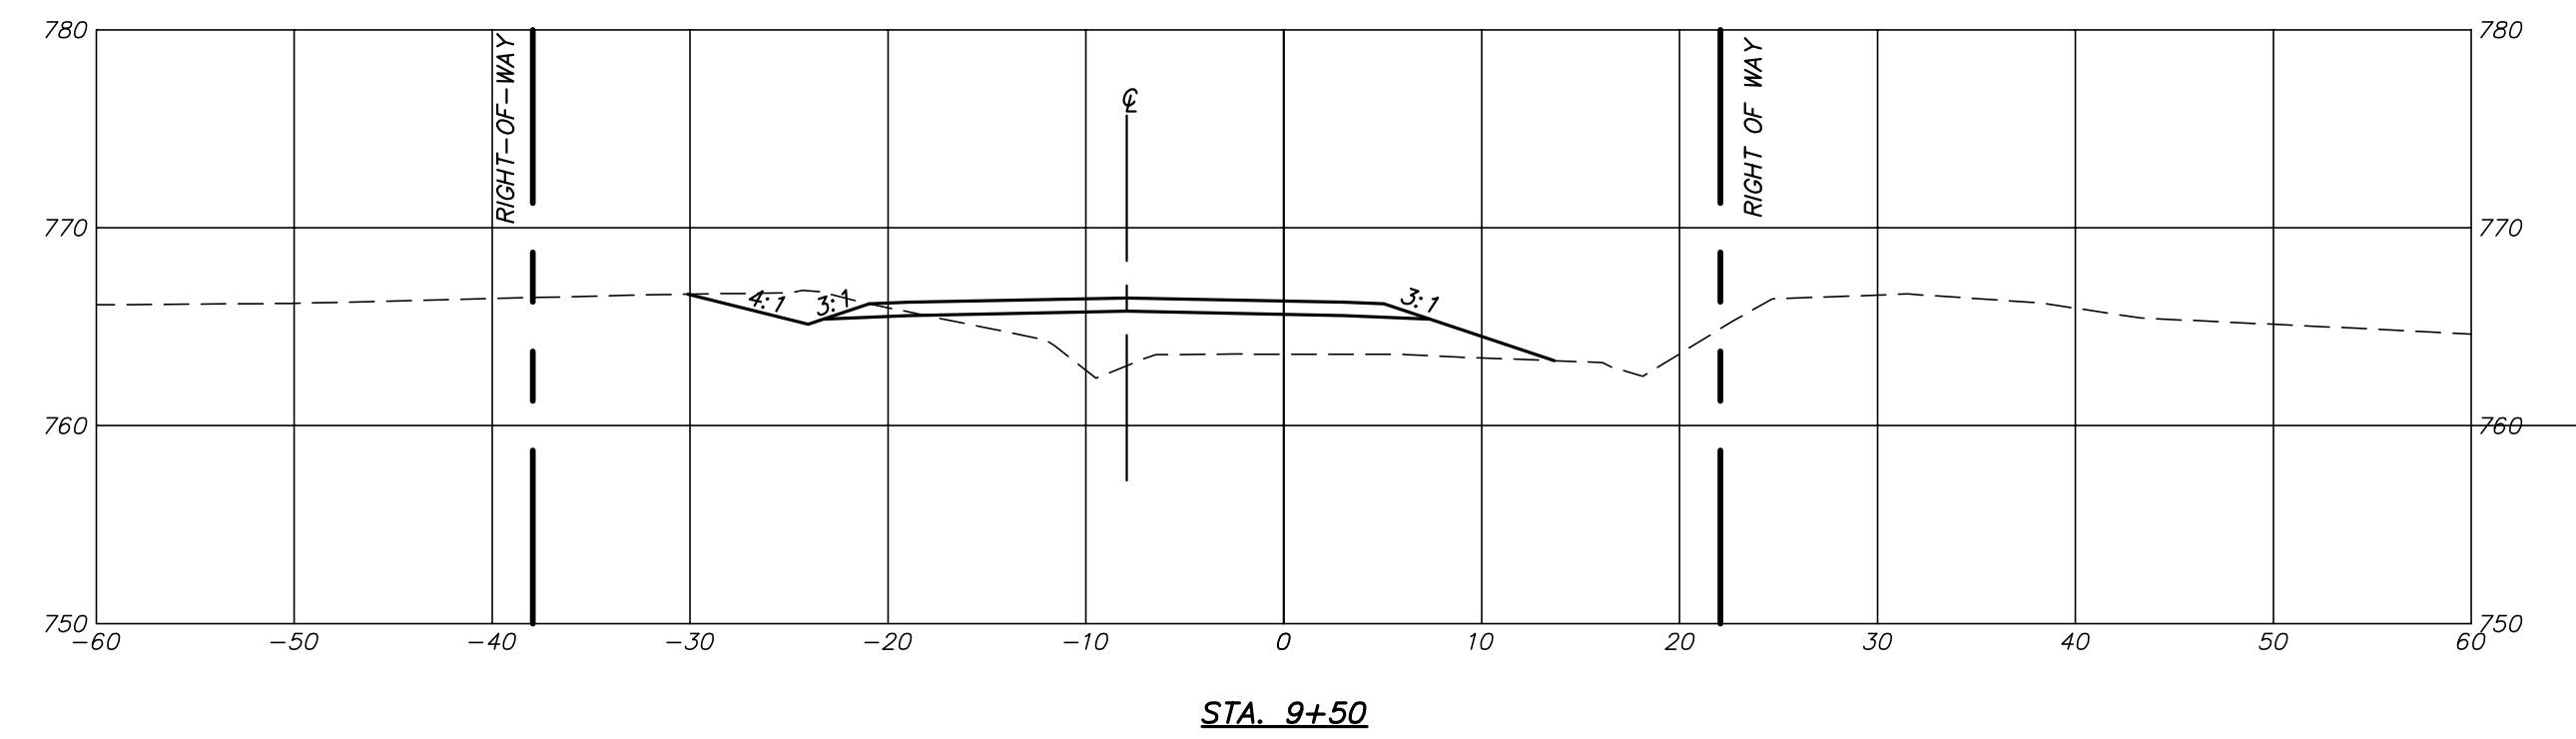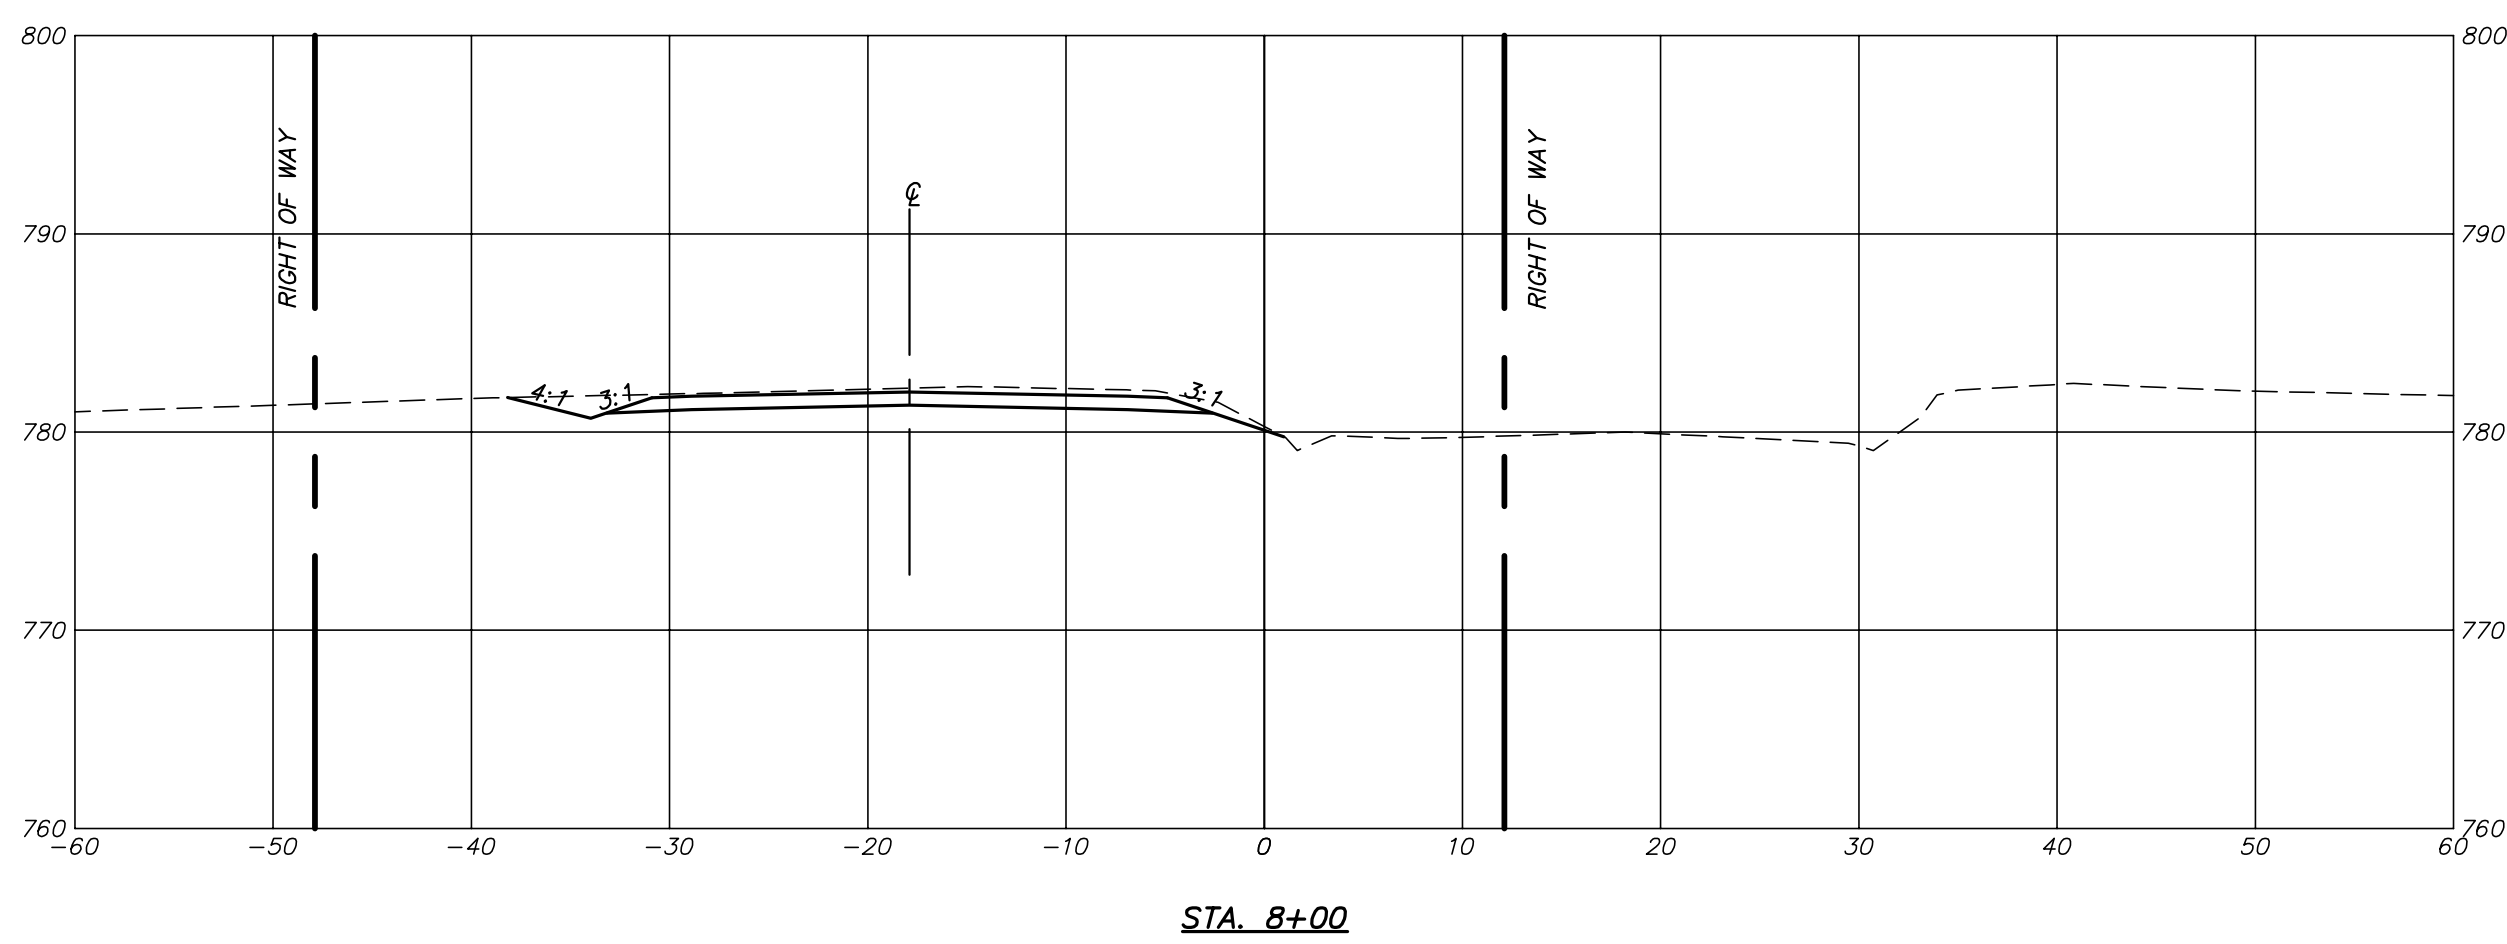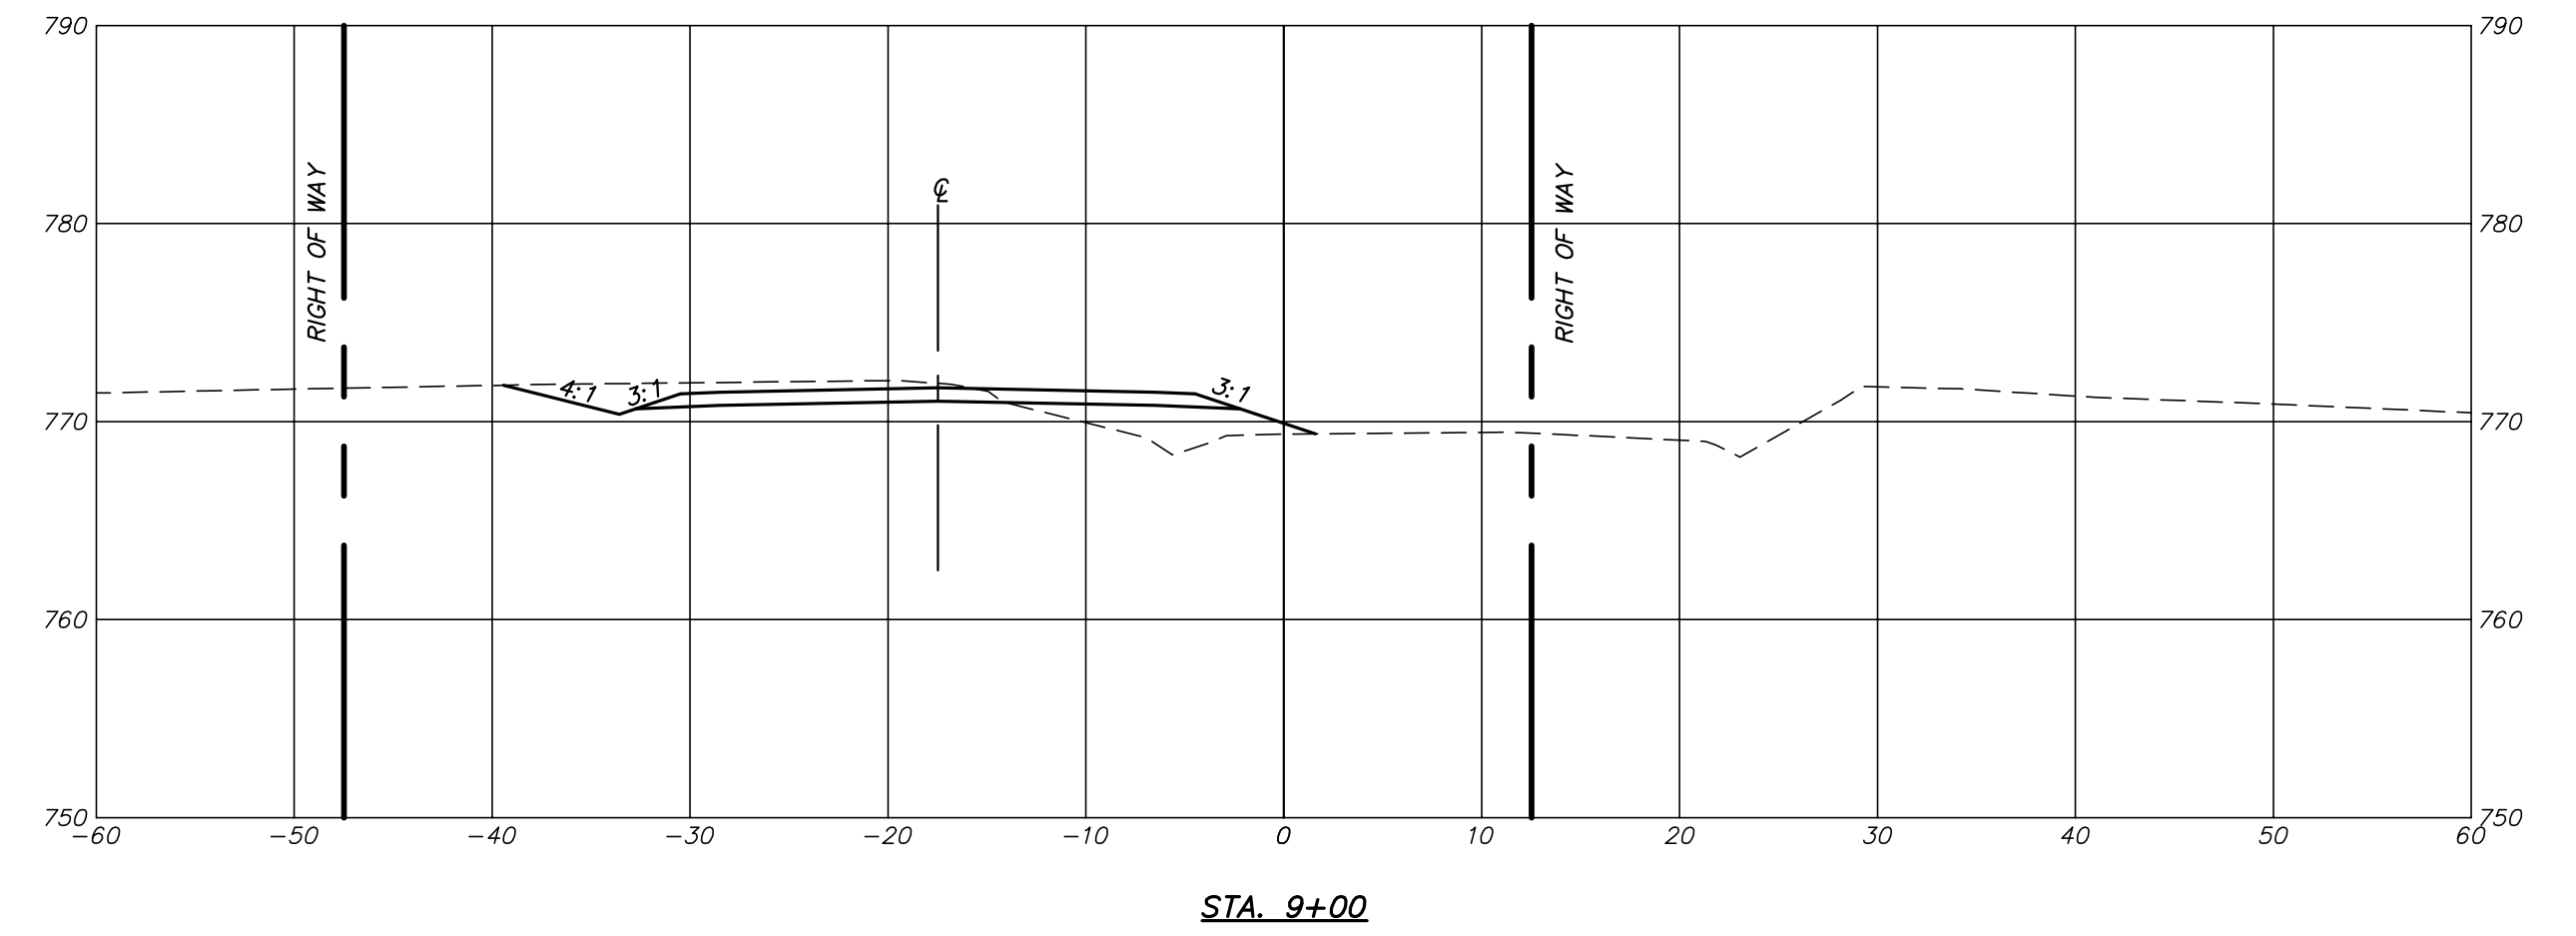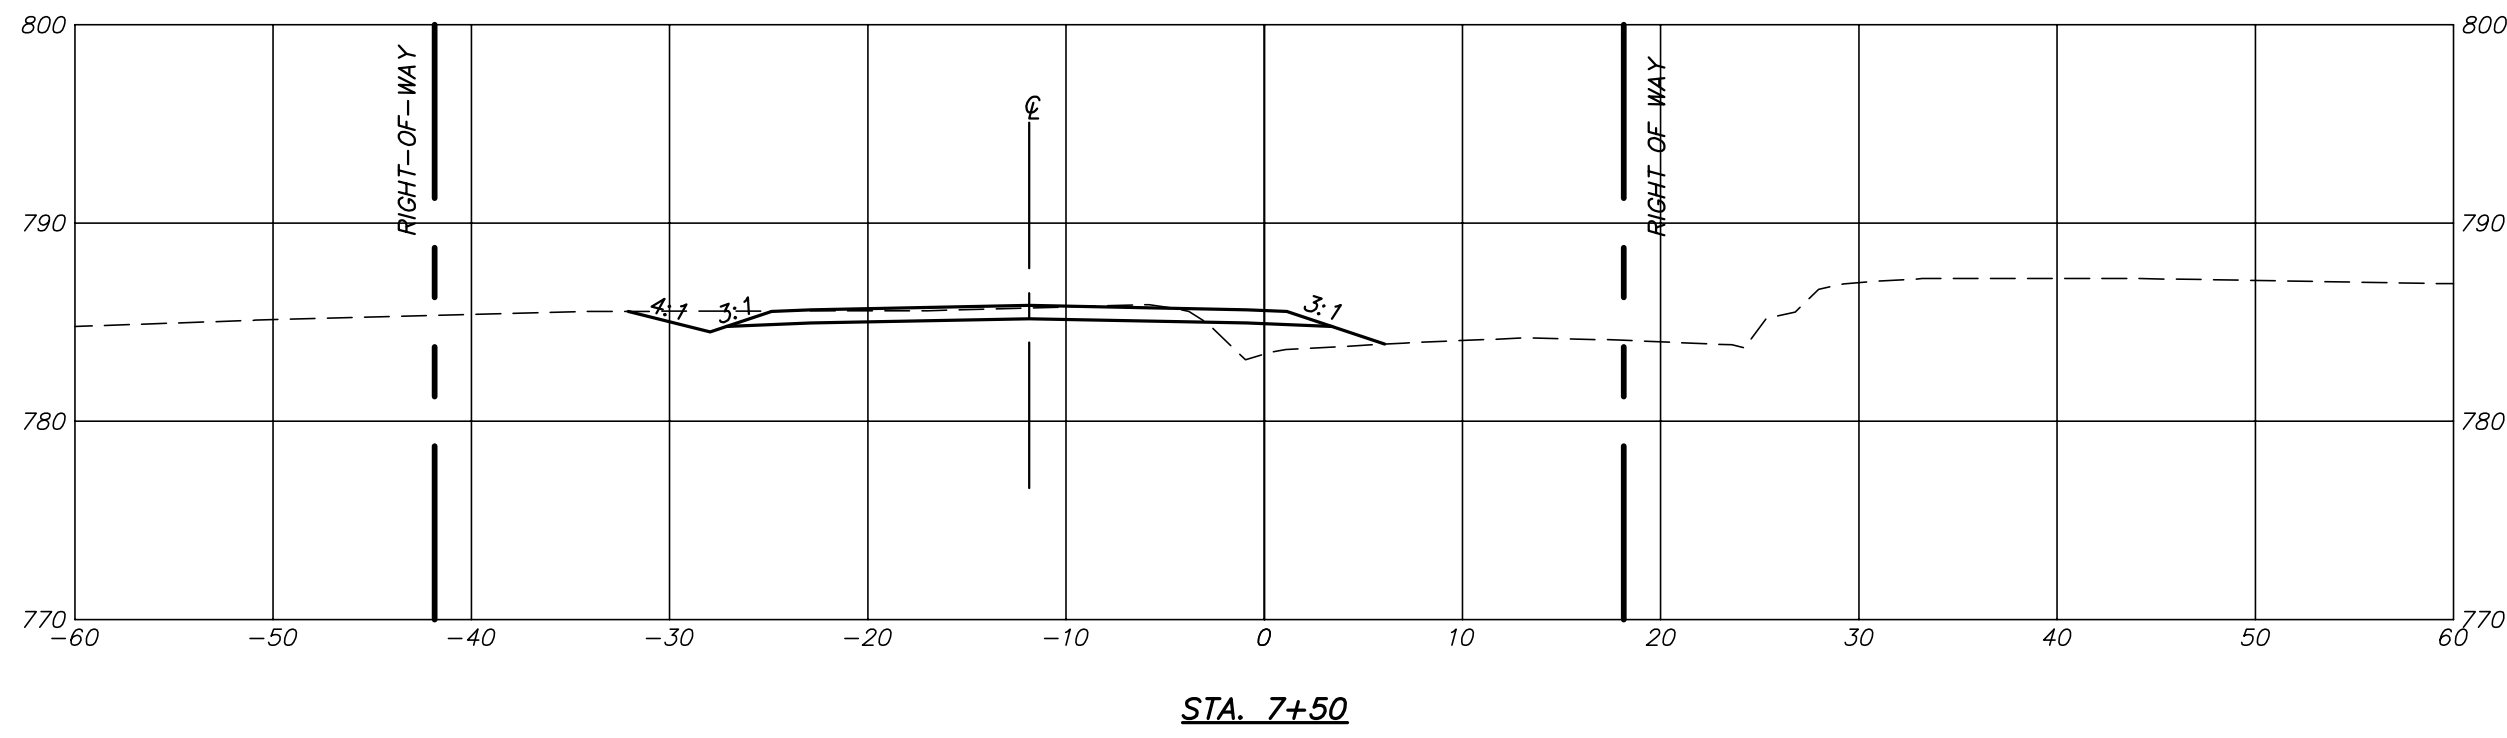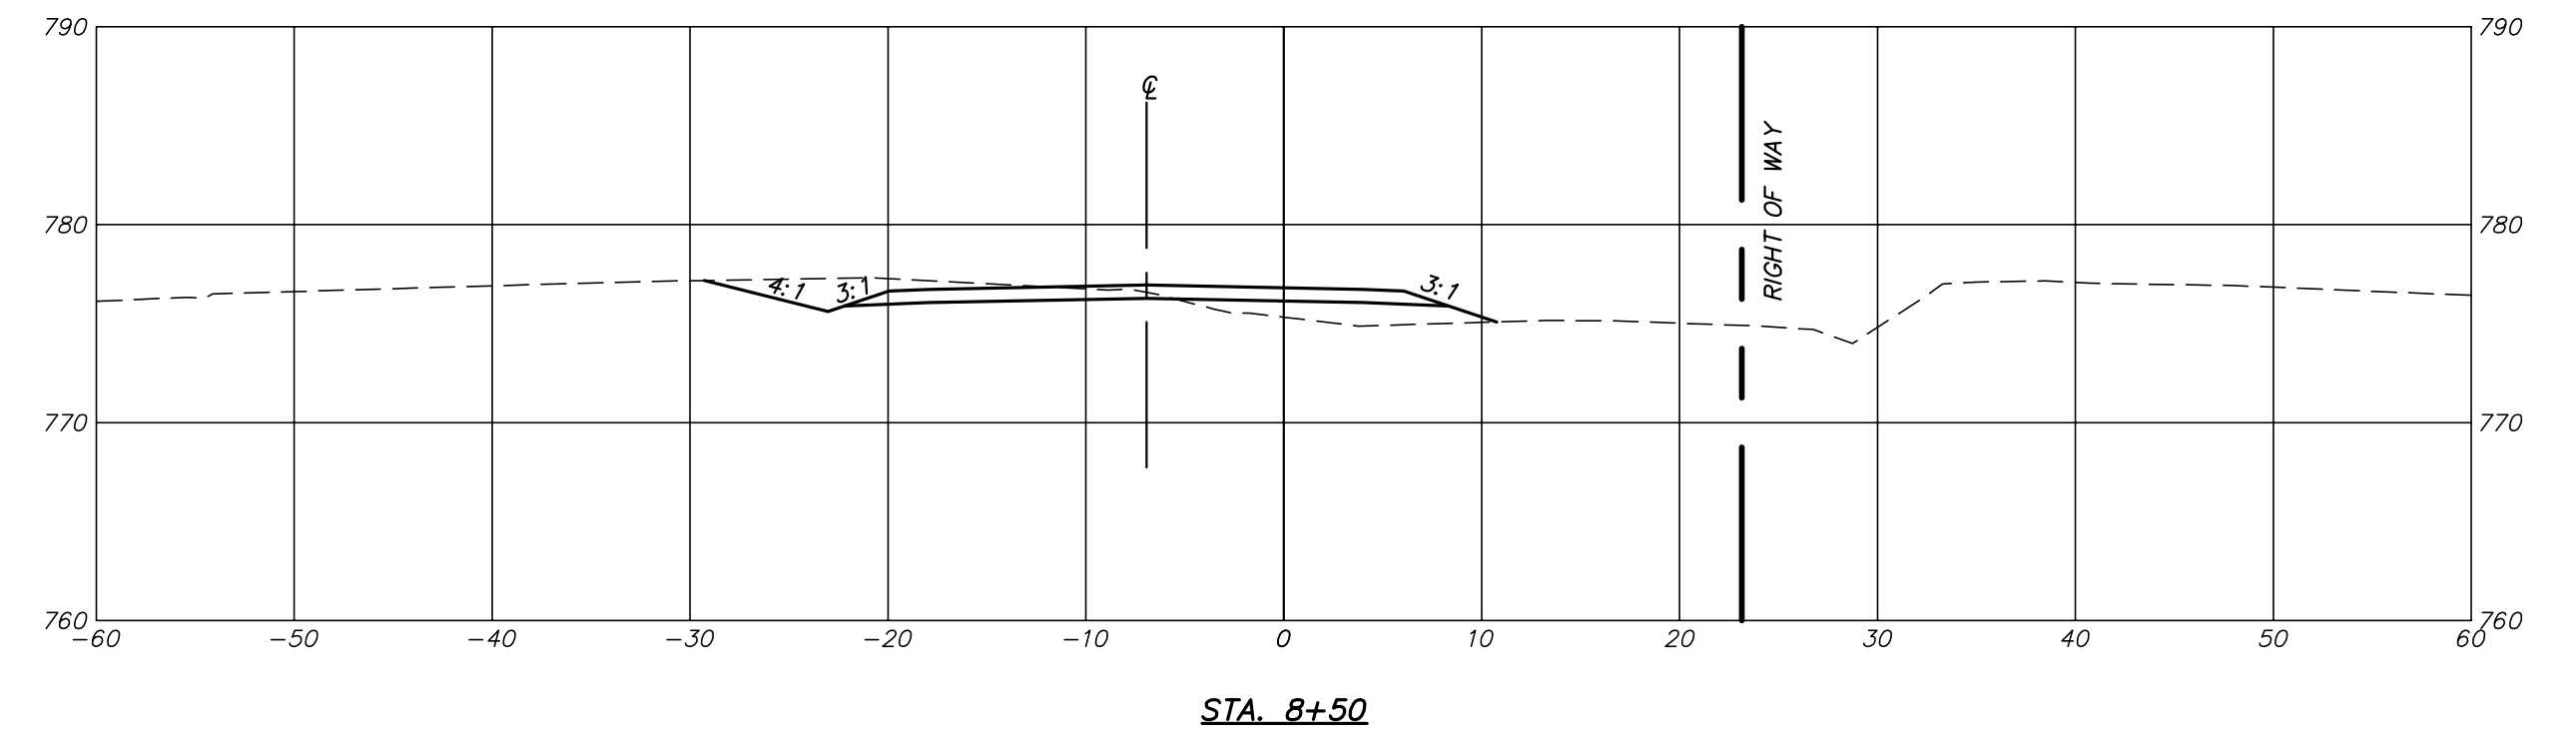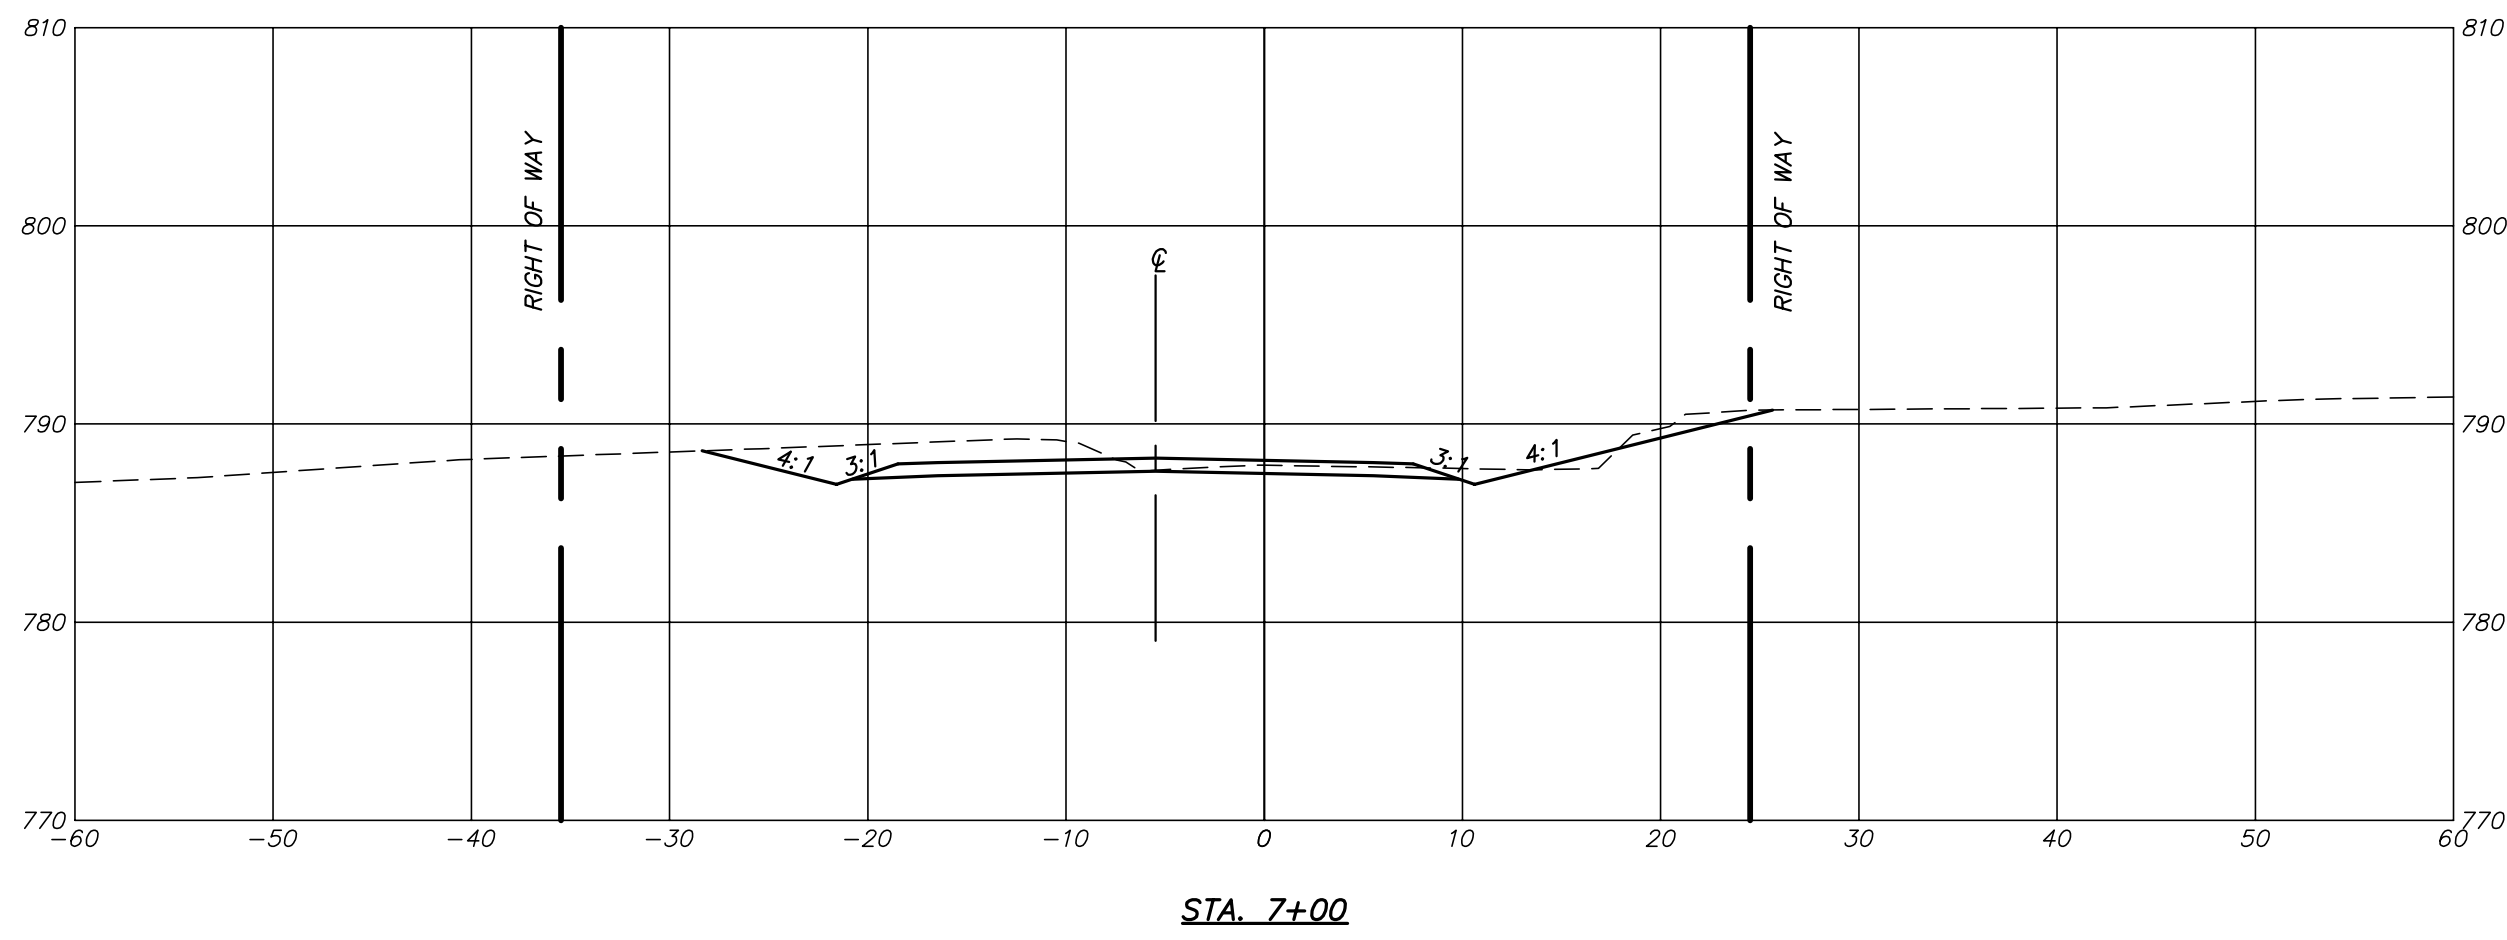

P:\DRAWINGS\CURRENT DRAWINGS\COLE COUNTY\5813 X-SECTIONS-01-07-19.DWG 5/20/2020

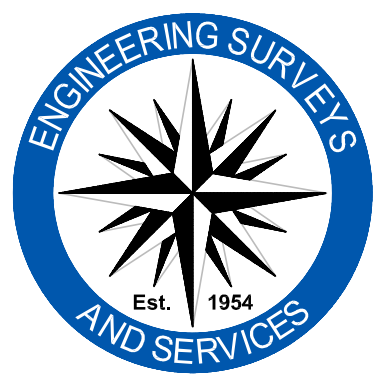







Engineering Surveys & Services
 Consulting Engineers, Land Surveyors, and Geoprosessionals
 Analytical and Material Laboratories
 802 El Dorado Drive, Jefferson City, Missouri 65101
 573-636-3303 | www.ess-inc.com
 Other Offices:
 Columbia, Missouri - Sedalia, Missouri
 Missouri Land Surveying Corporation # 2004004672

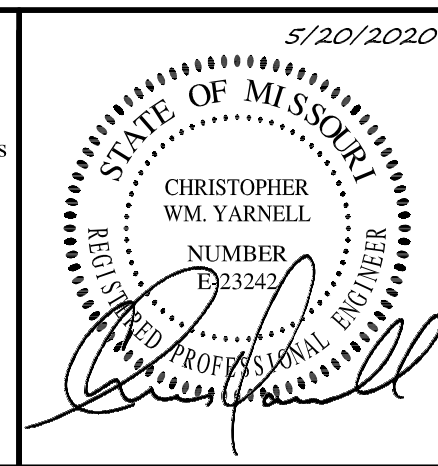


CHRISTOPHER WM. YARNELL
 REGISTERED PROFESSIONAL ENGINEER
 E-23242

WATERFORD AND MOUNT HOPE ROADWAY IMPROVEMENTS
 COLE COUNTY, MISSOURI


<small>IF ORIGINAL SIGNATURE OR DIGITAL AUTHENTICATION IS NOT PRESENT THIS MEDIA SHOULD NOT BE CONSIDERED A CERTIFIED DOCUMENT.</small> Date MAY 20, 2020 DESIGN: -- DRAWN: -- CHECKED: -- DATE: --	Revised	CROSS SECTIONS Sheet C2.02 ES&S PROJECT NO. 5813

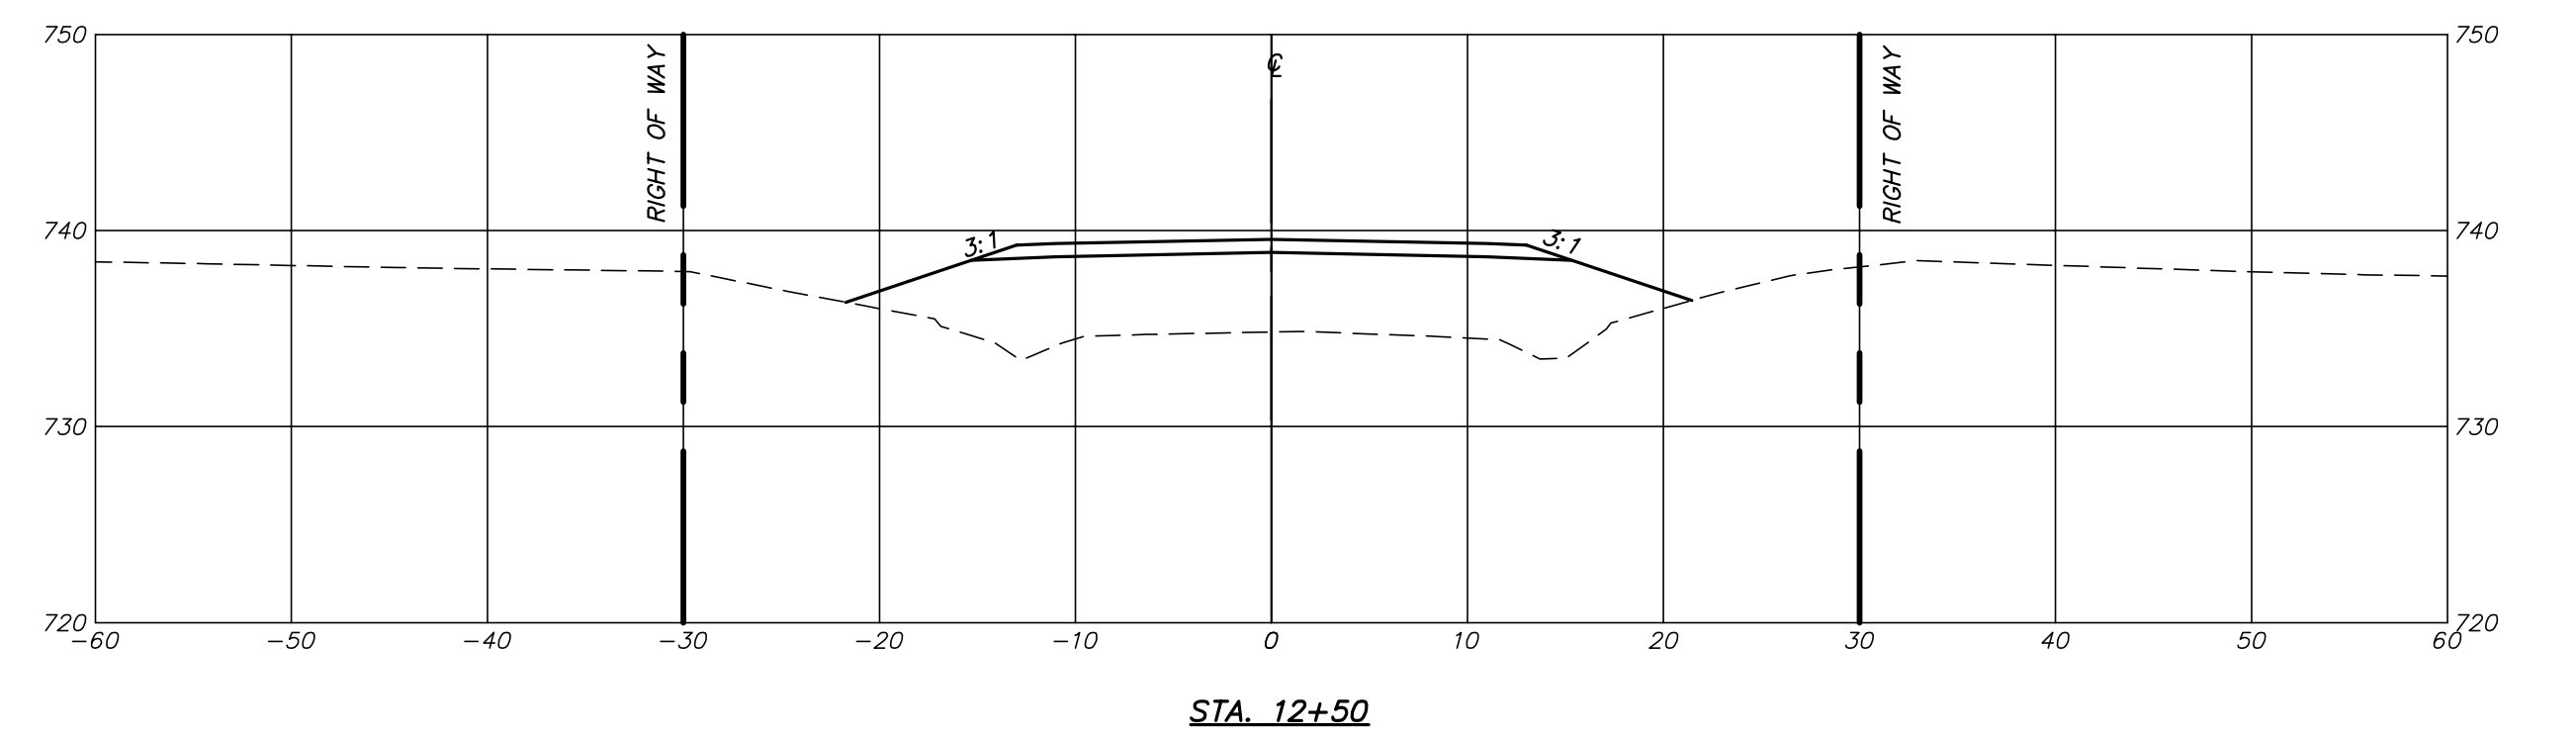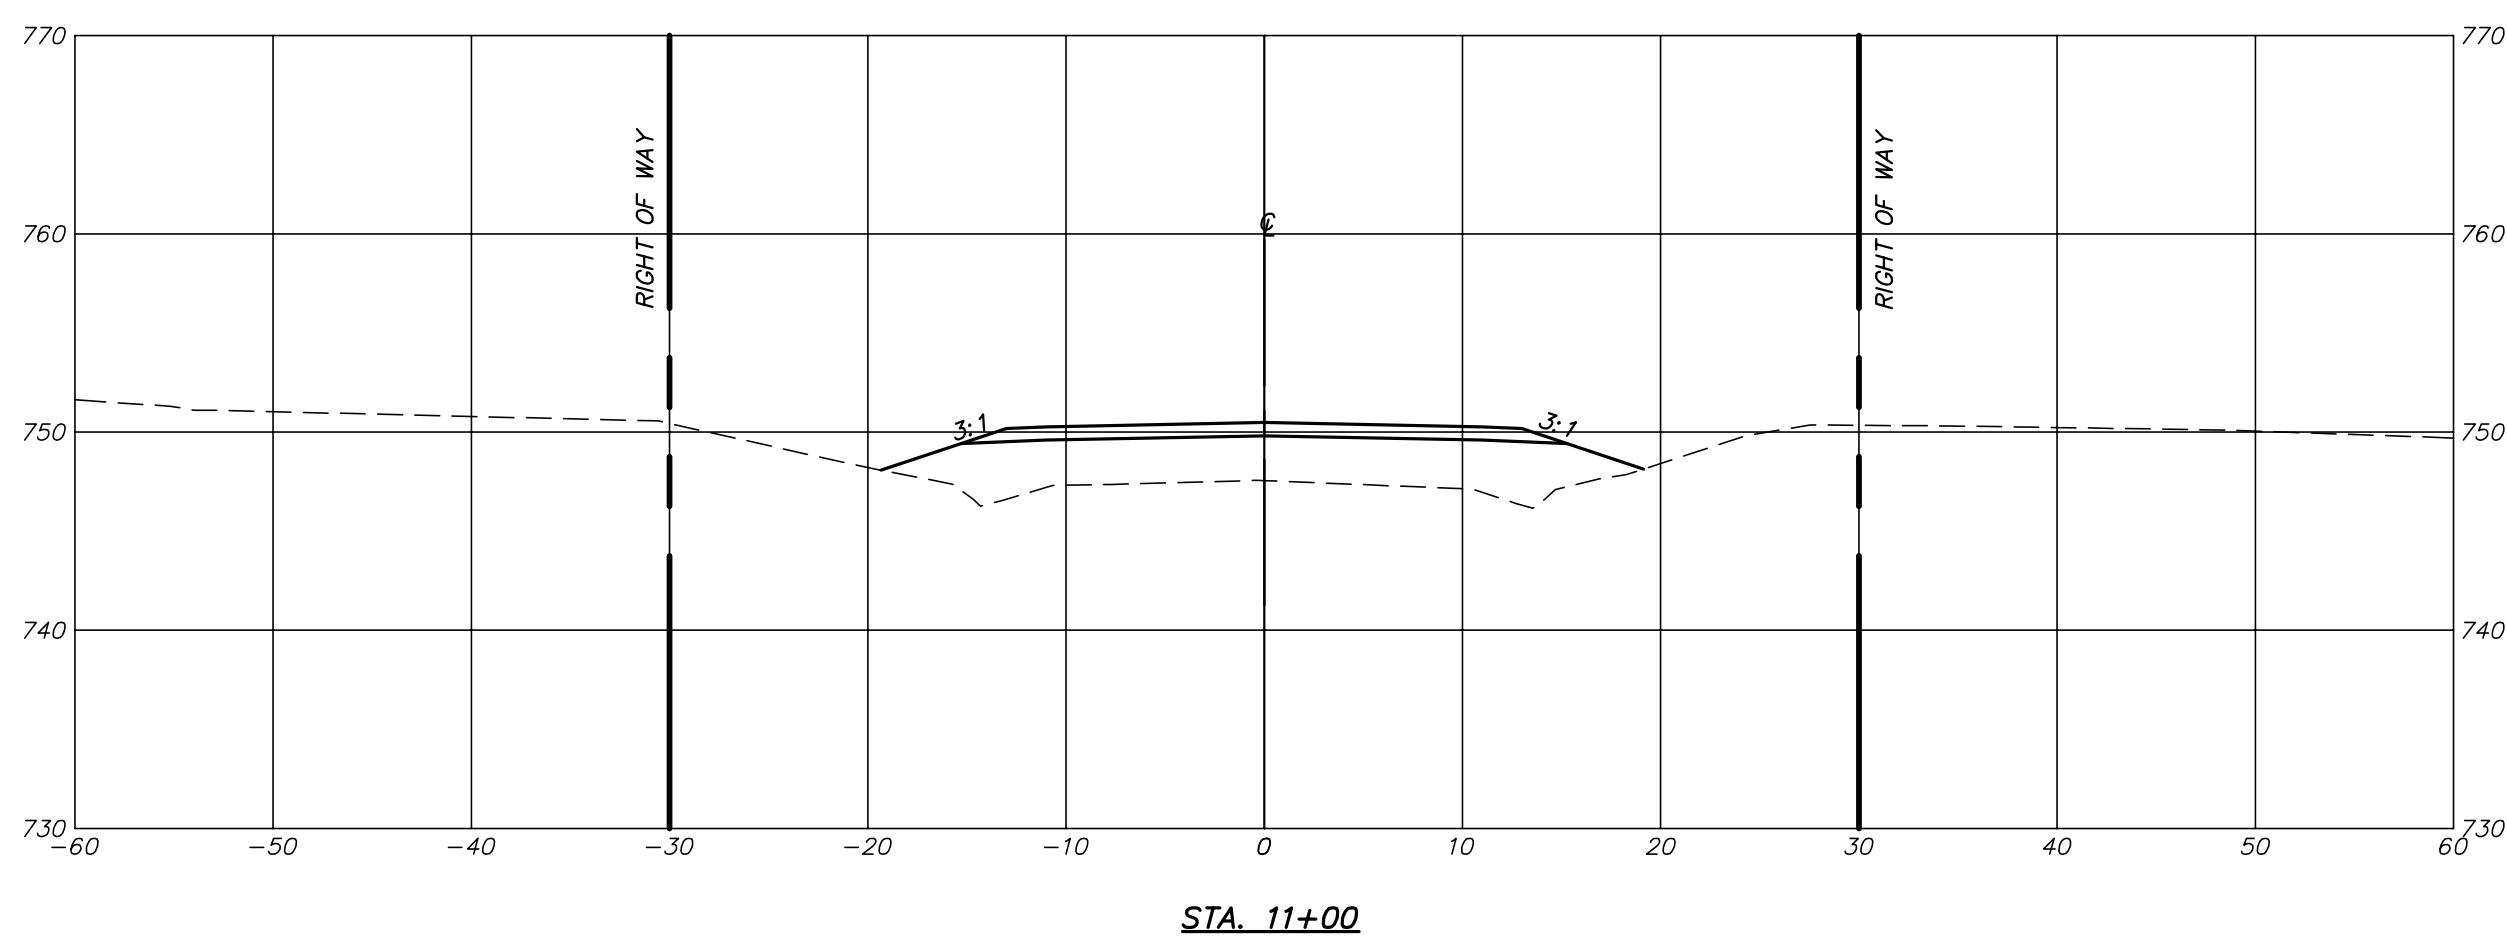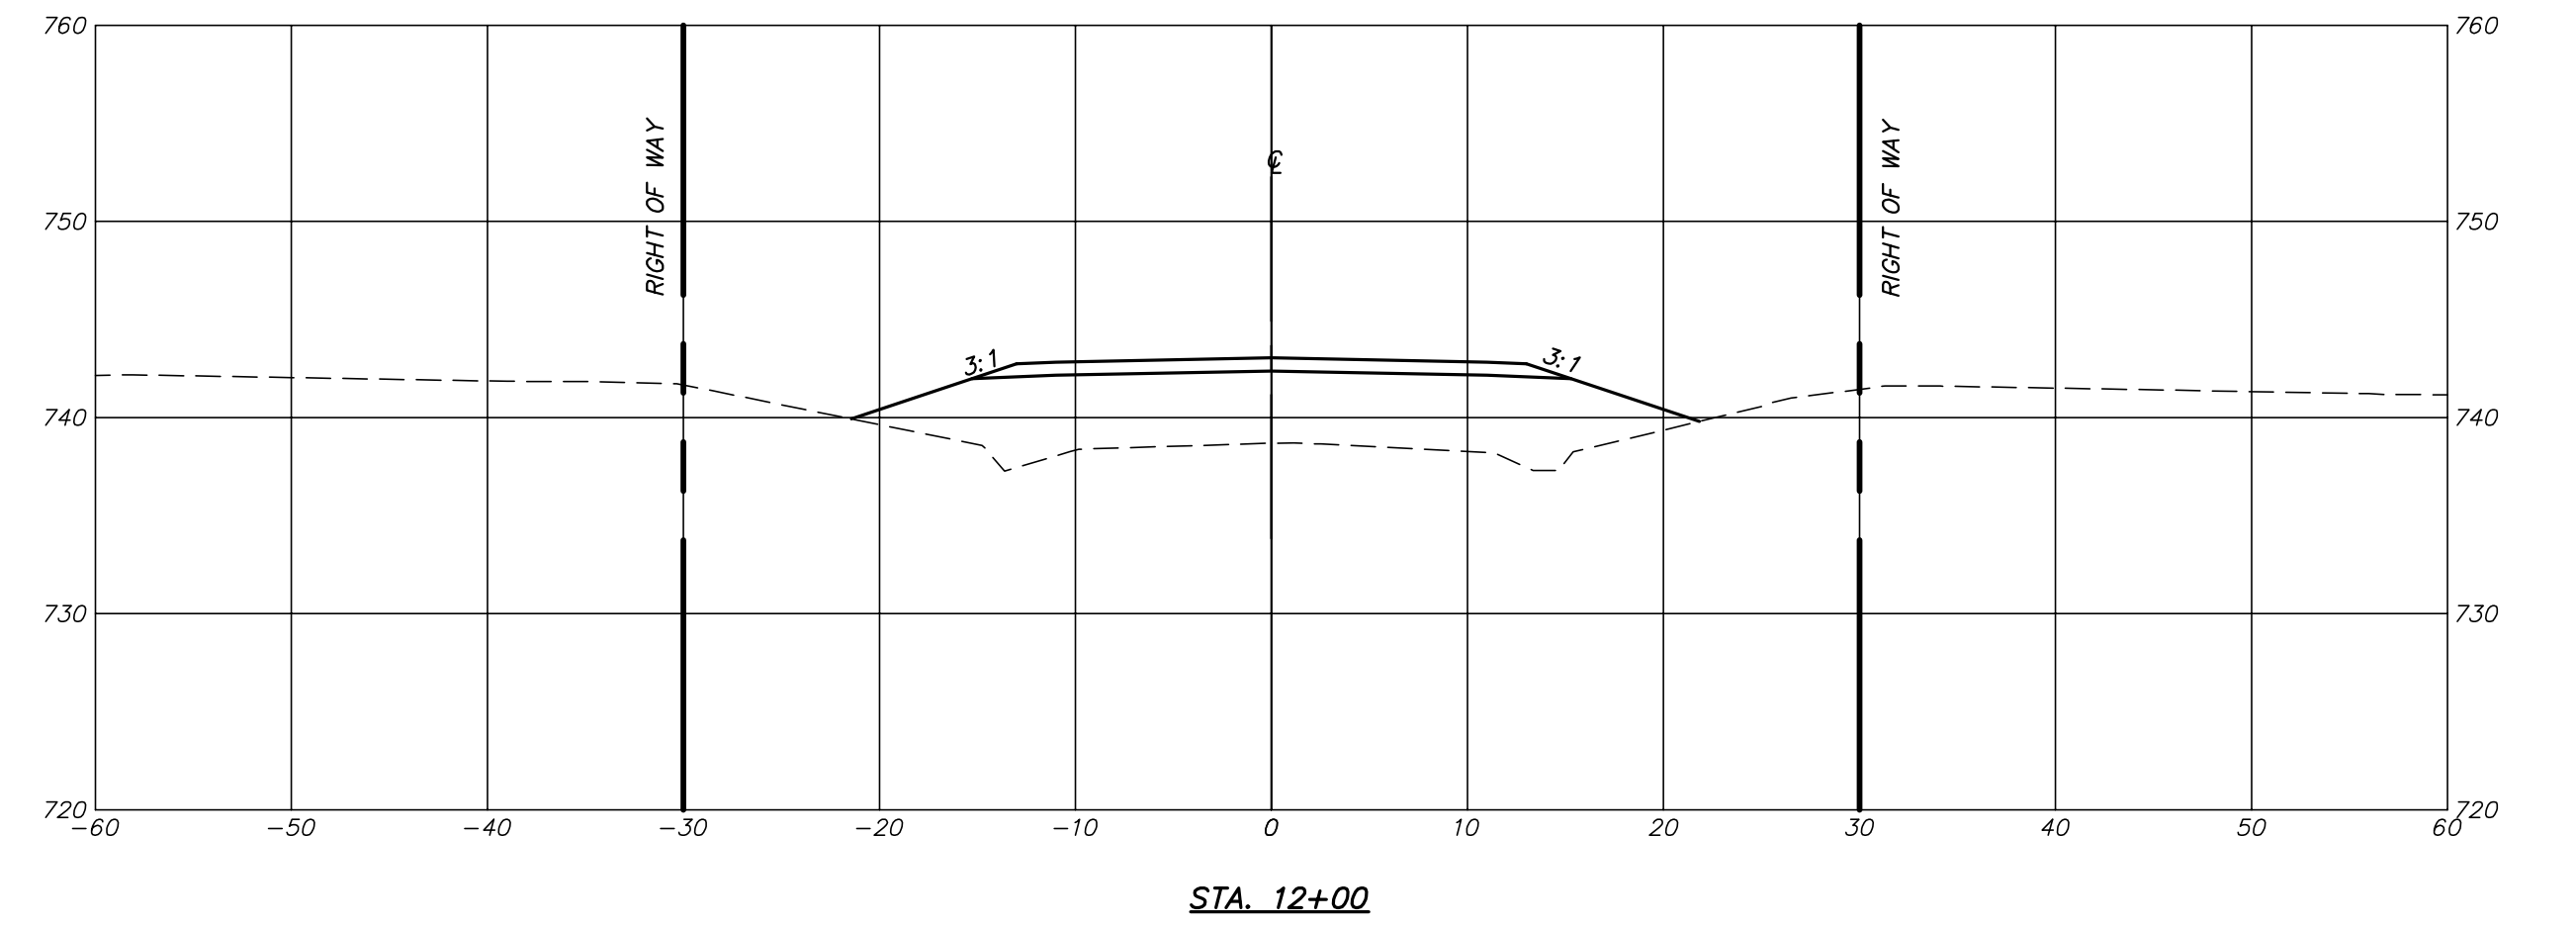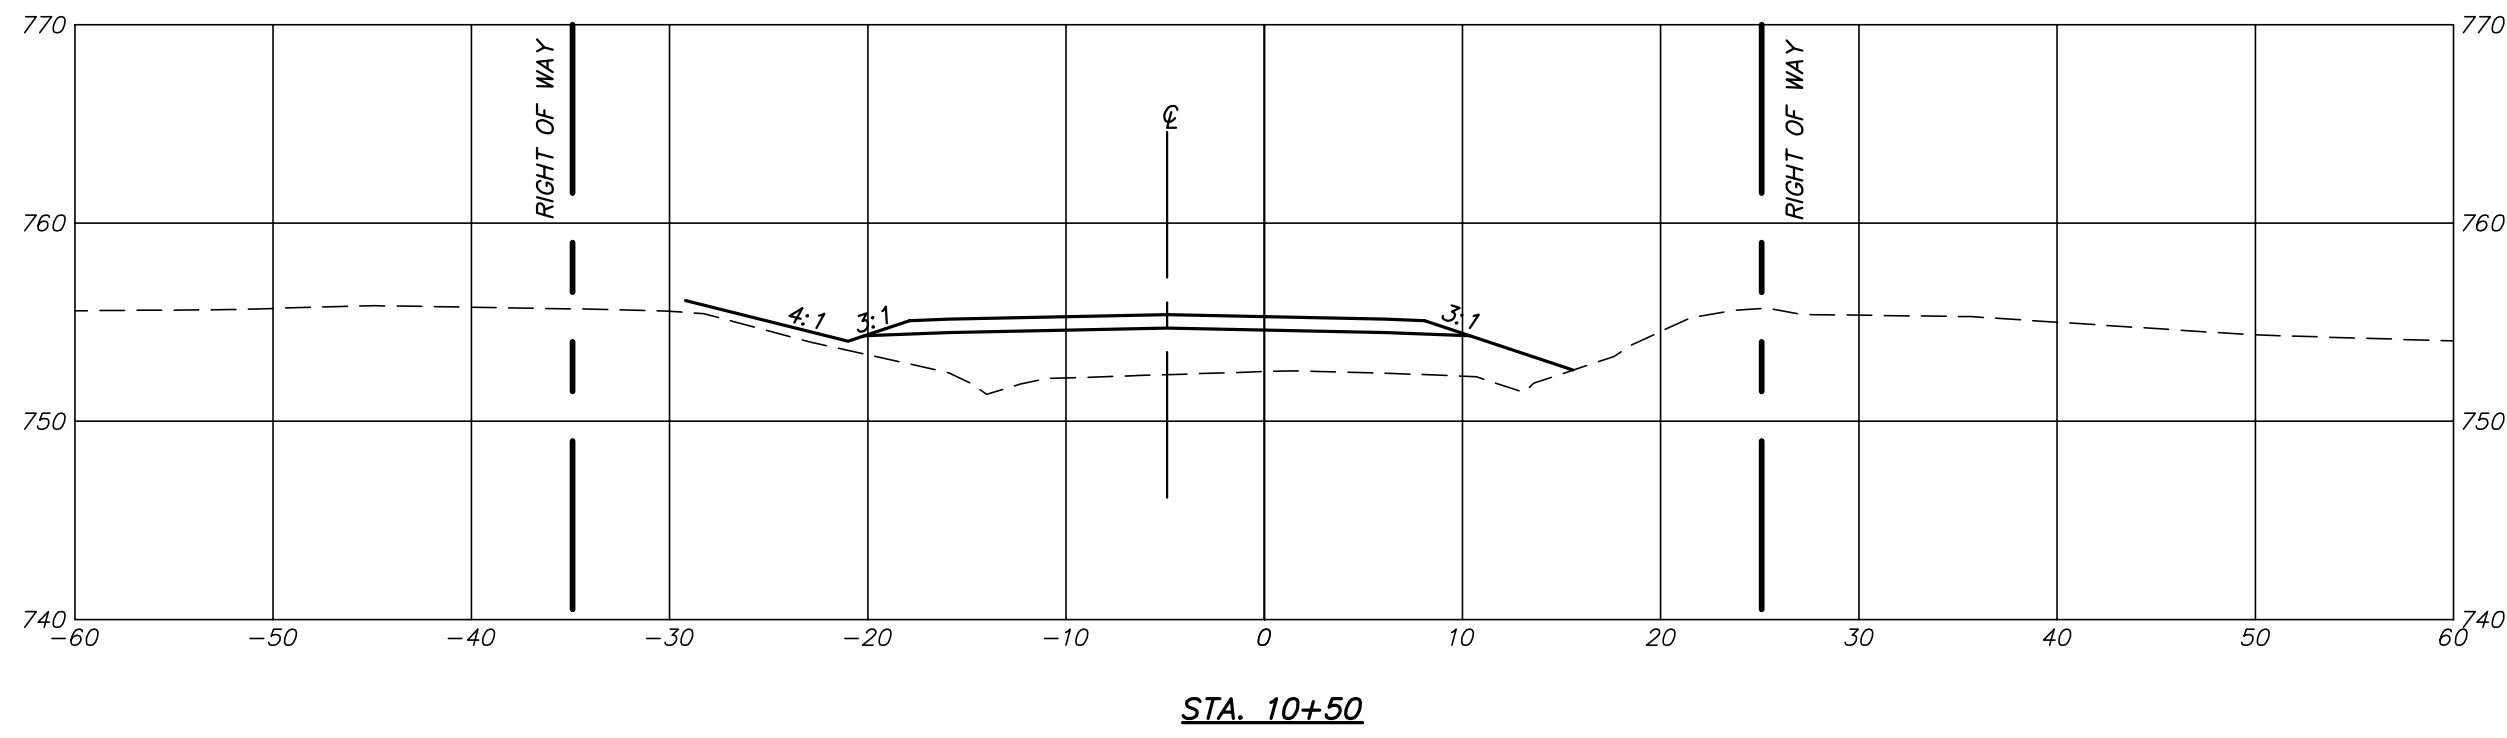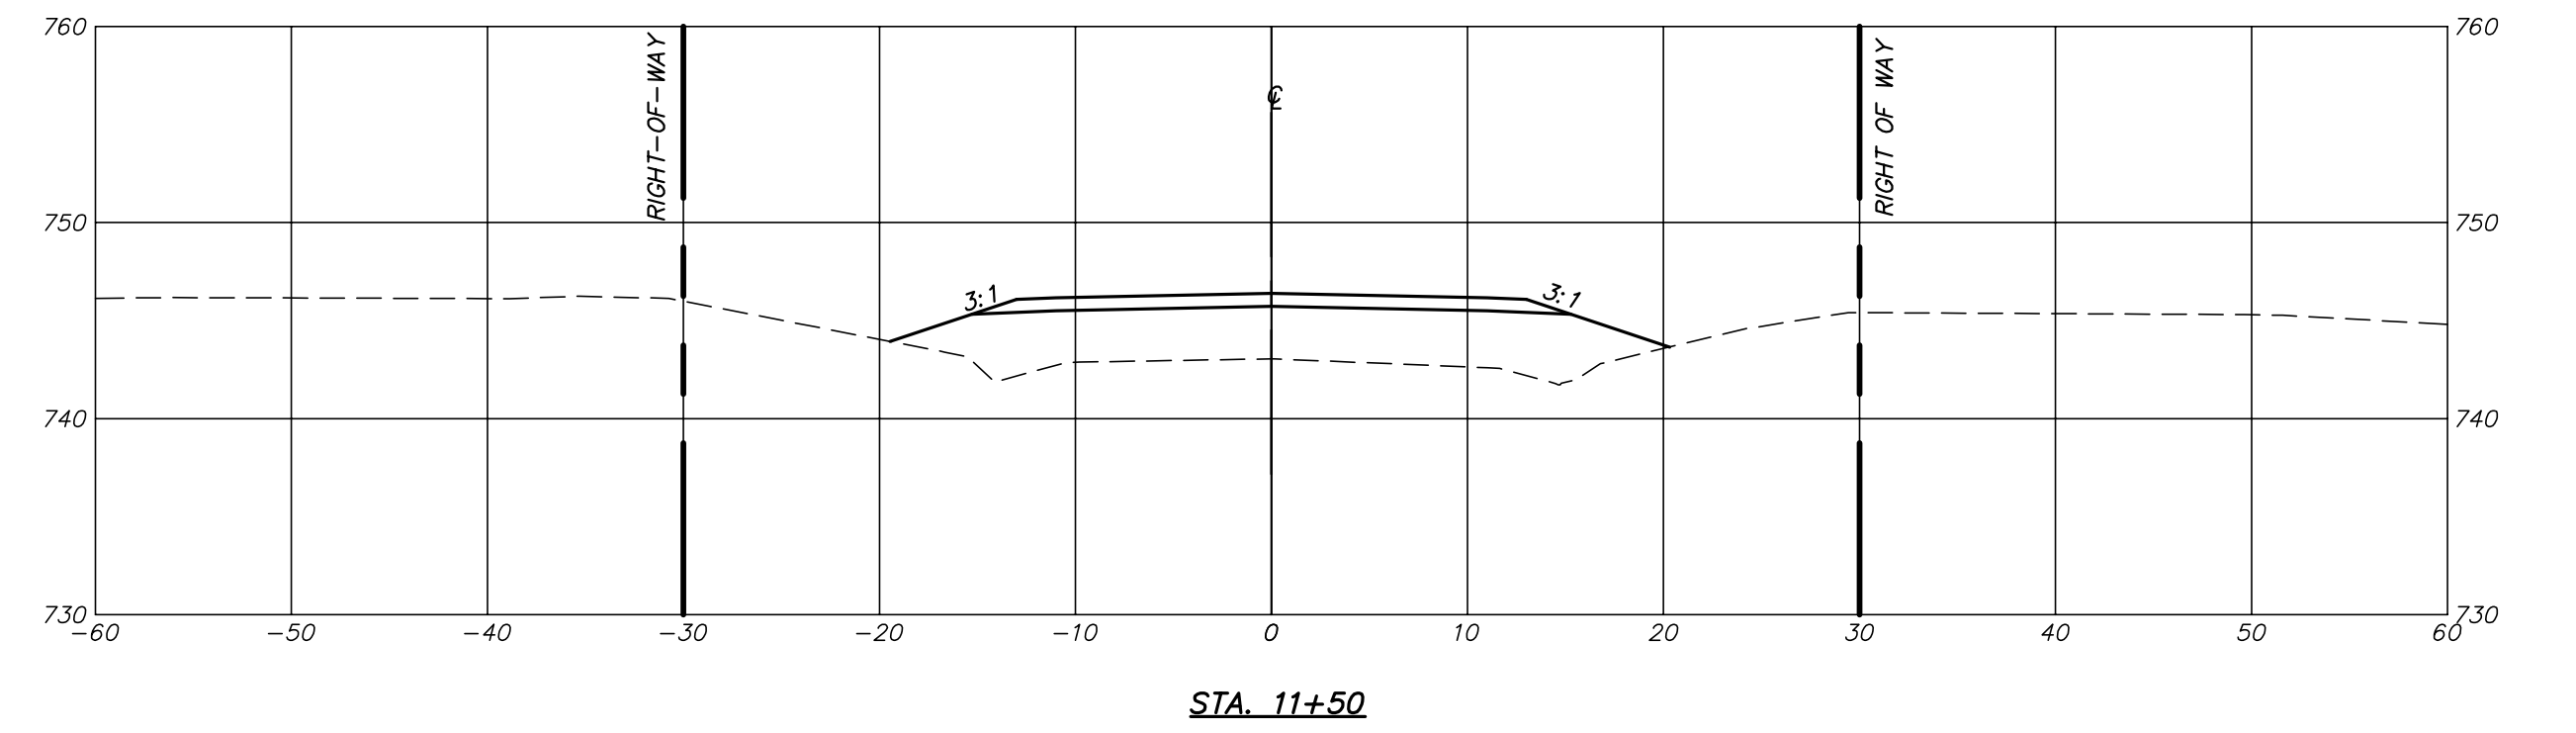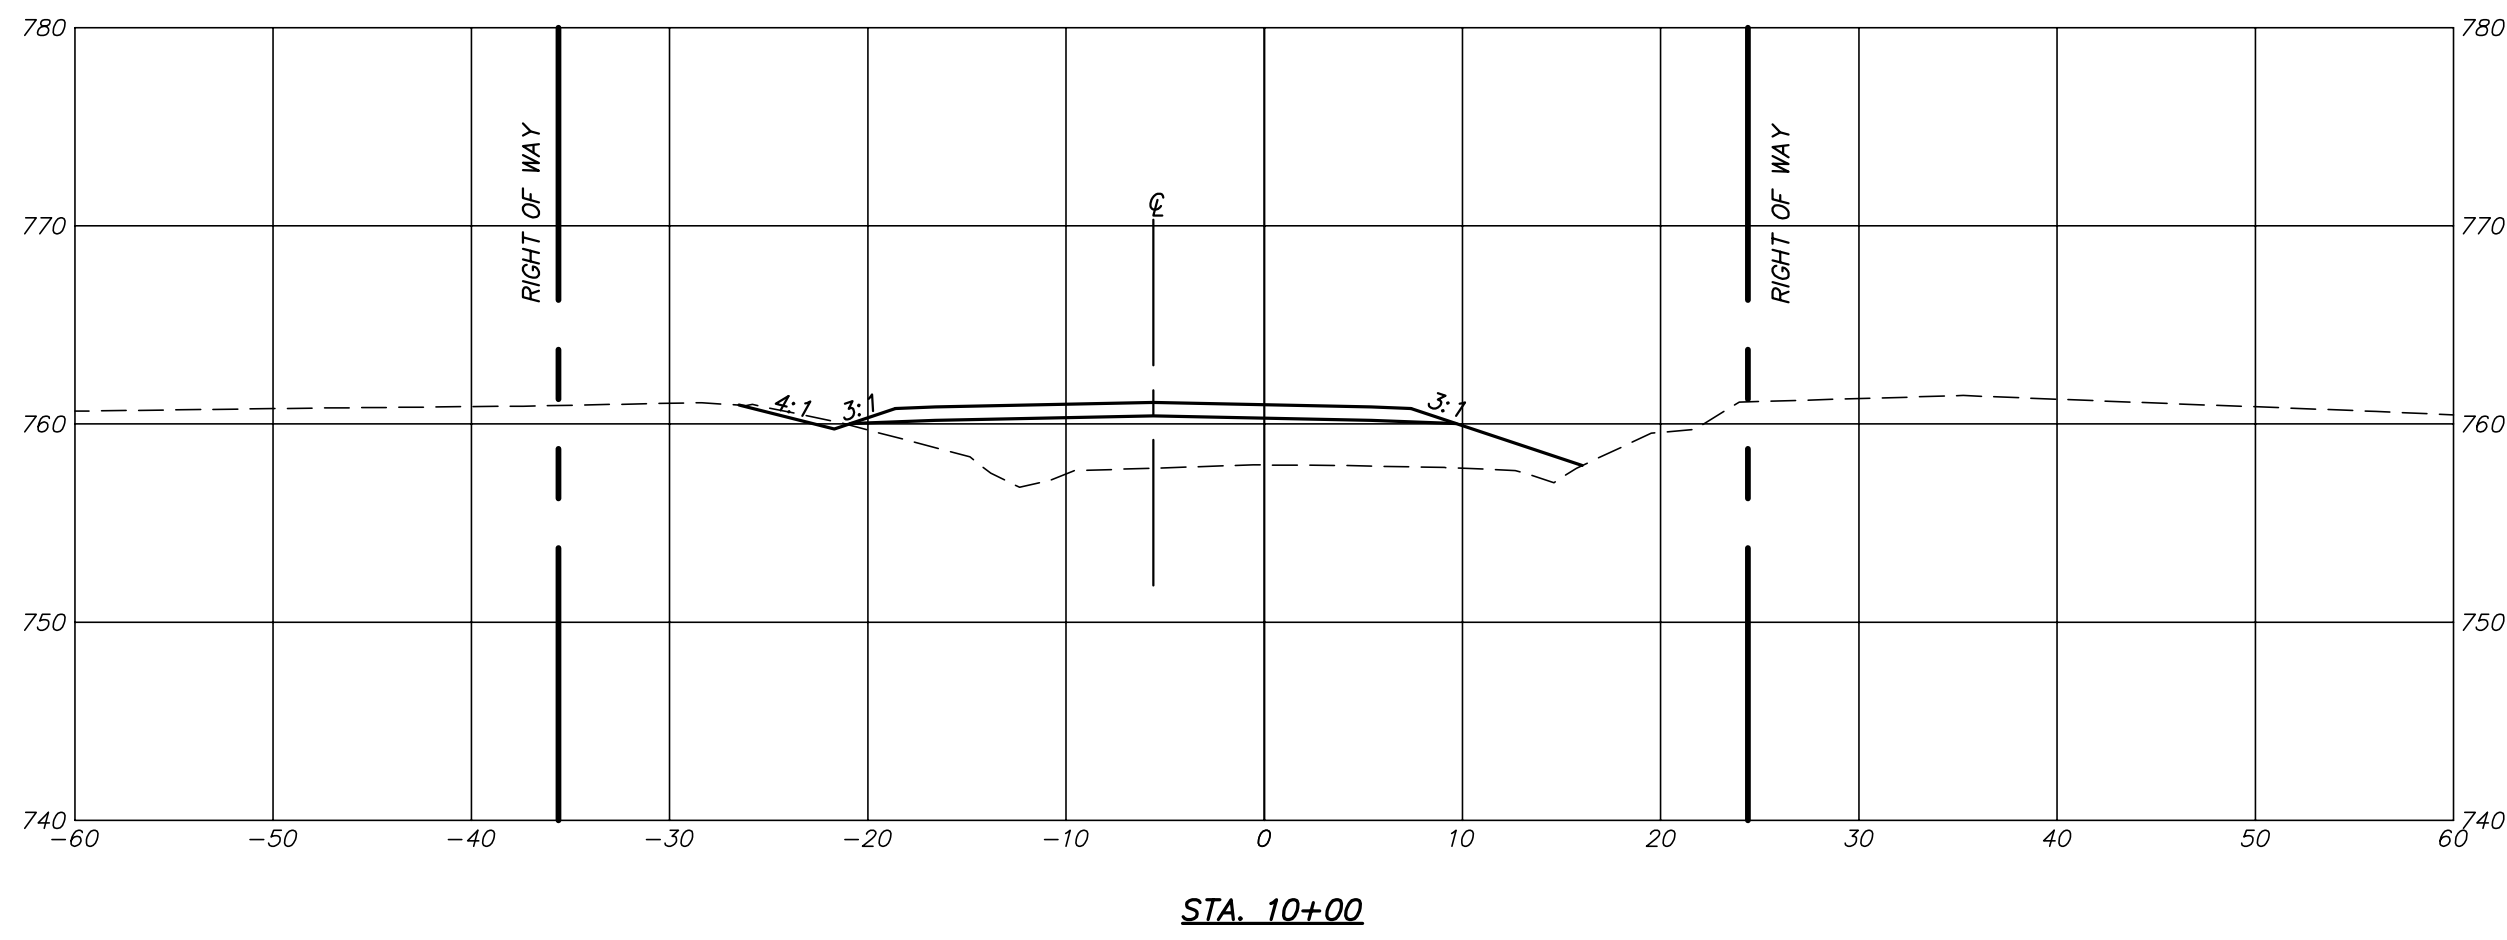

P:\DRAWINGS\CURRENT DRAWINGS\COLE COUNTY\5813 X-SECTIONS 01-07-19.DWG 5/20/2020

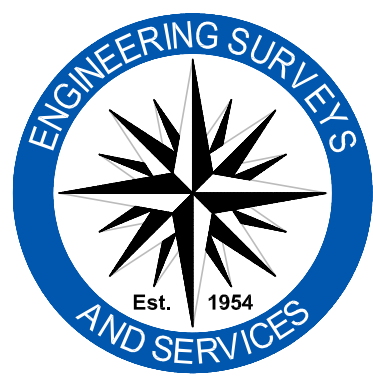







Engineering Surveys & Services
 Consulting Engineers, Land Surveyors, and Geoprosessionals
 Analytical and Material Laboratories
 802 El Dorado Drive, Jefferson City, Missouri 65101
 573 - 636 - 3303 | www.ess-inc.com
 Other Offices:
 Columbia, Missouri - Sedalia, Missouri
 Missouri Land Surveying Corporation # 2004004672

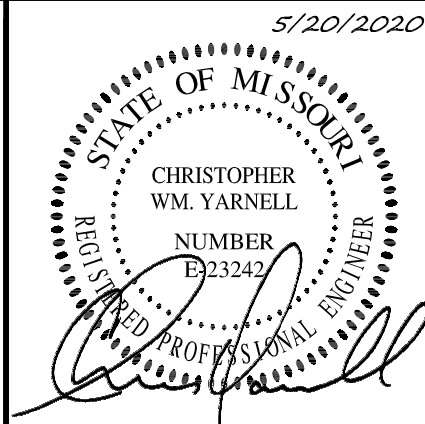

CHRISTOPHER WM. YARNELL
 REGISTERED PROFESSIONAL
 ENGINEER E-23242

WATERFORD AND MOUNT HOPE ROADWAY IMPROVEMENTS
 COLE COUNTY, MISSOURI

IF ORIGINAL SIGNATURE OR DIGITAL AUTHENTICATION IS NOT PRESENT THIS MEDIA SHOULD NOT BE CONSIDERED A CERTIFIED DOCUMENT. Date MAY 20, 2020 DESIGN: -- DRAWN: -- CHECKED: -- DATE: --	Revised	CROSS SECTIONS Sheet C2.03 ES&S PROJECT NO. 5813

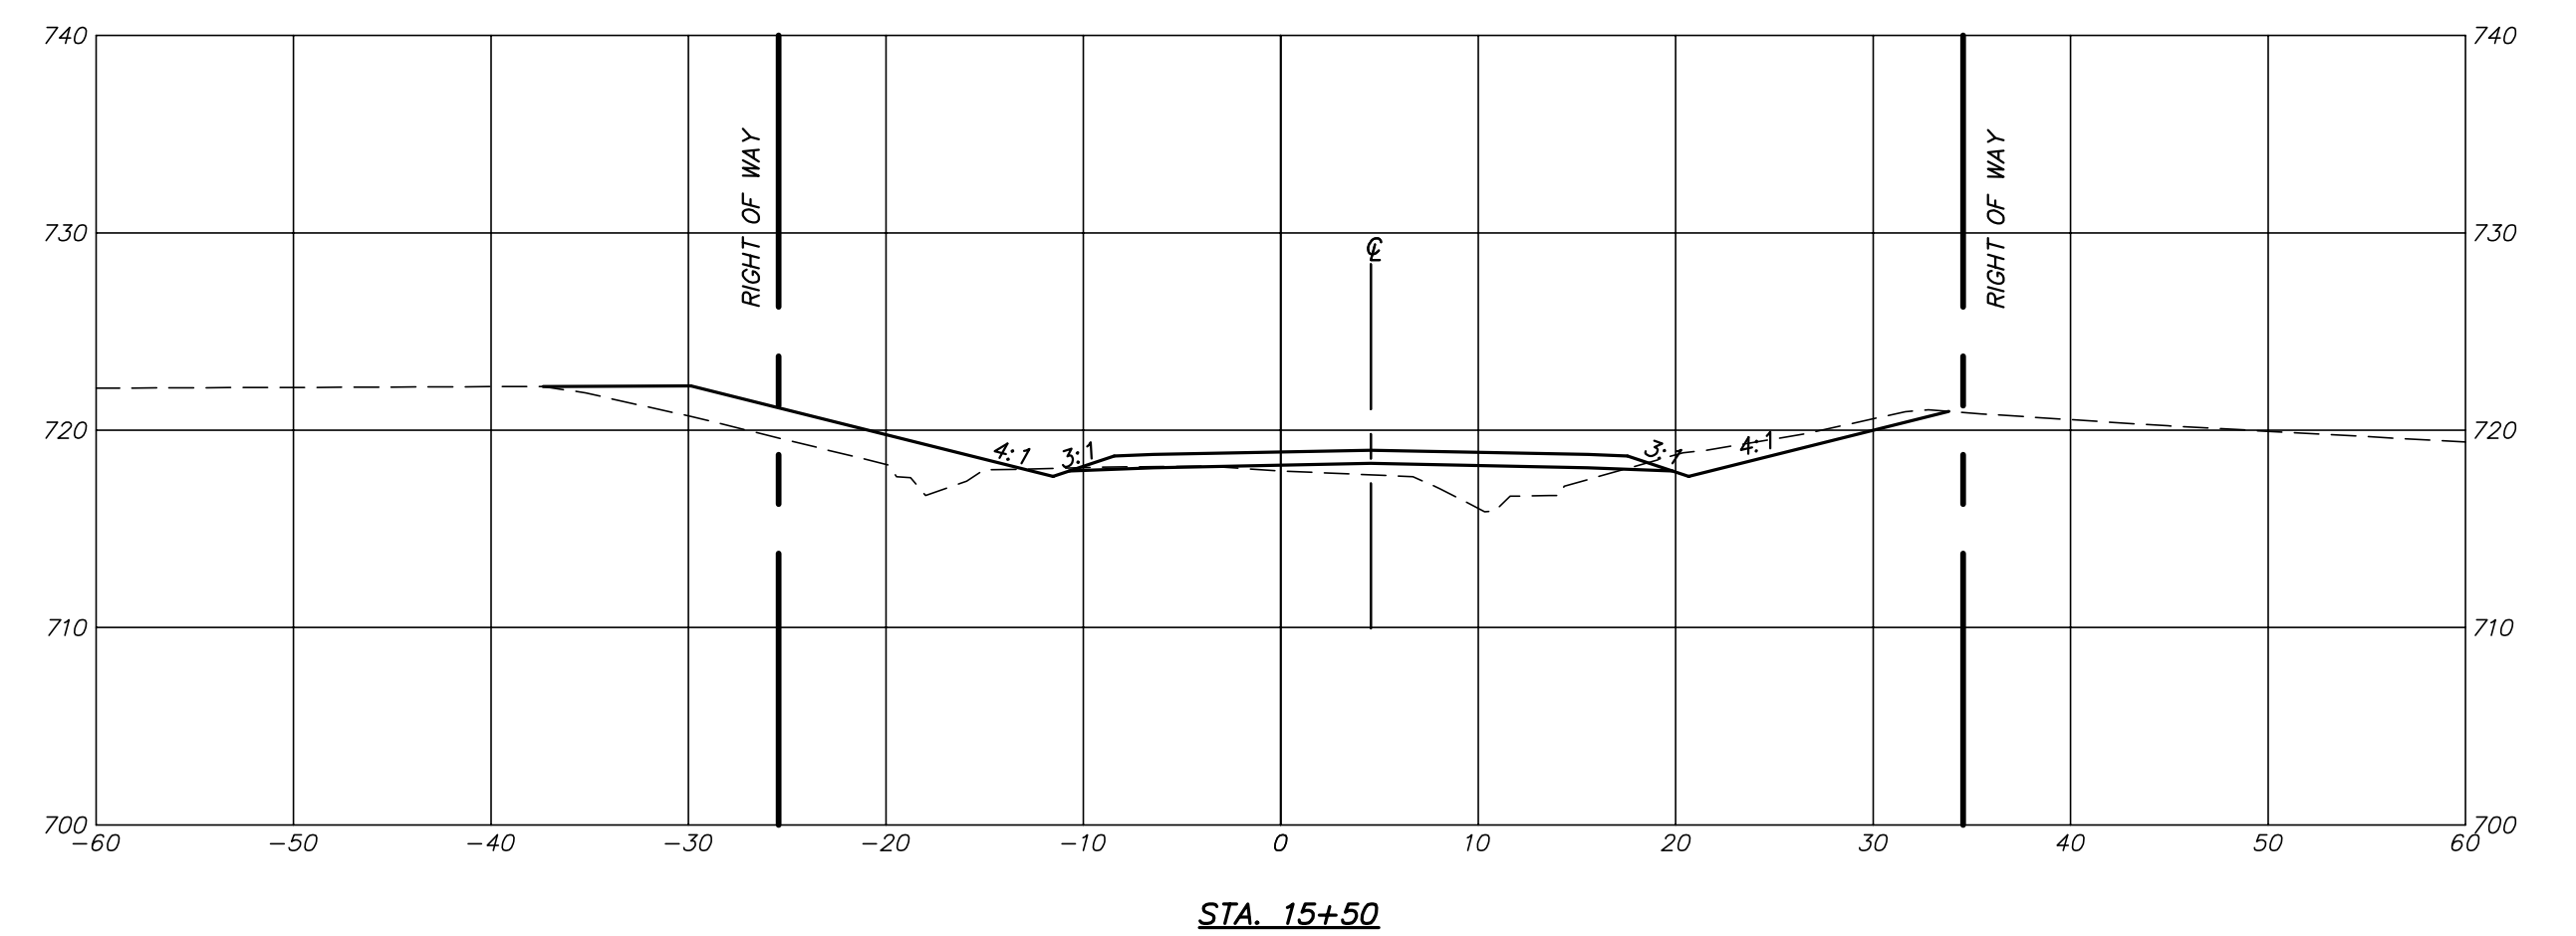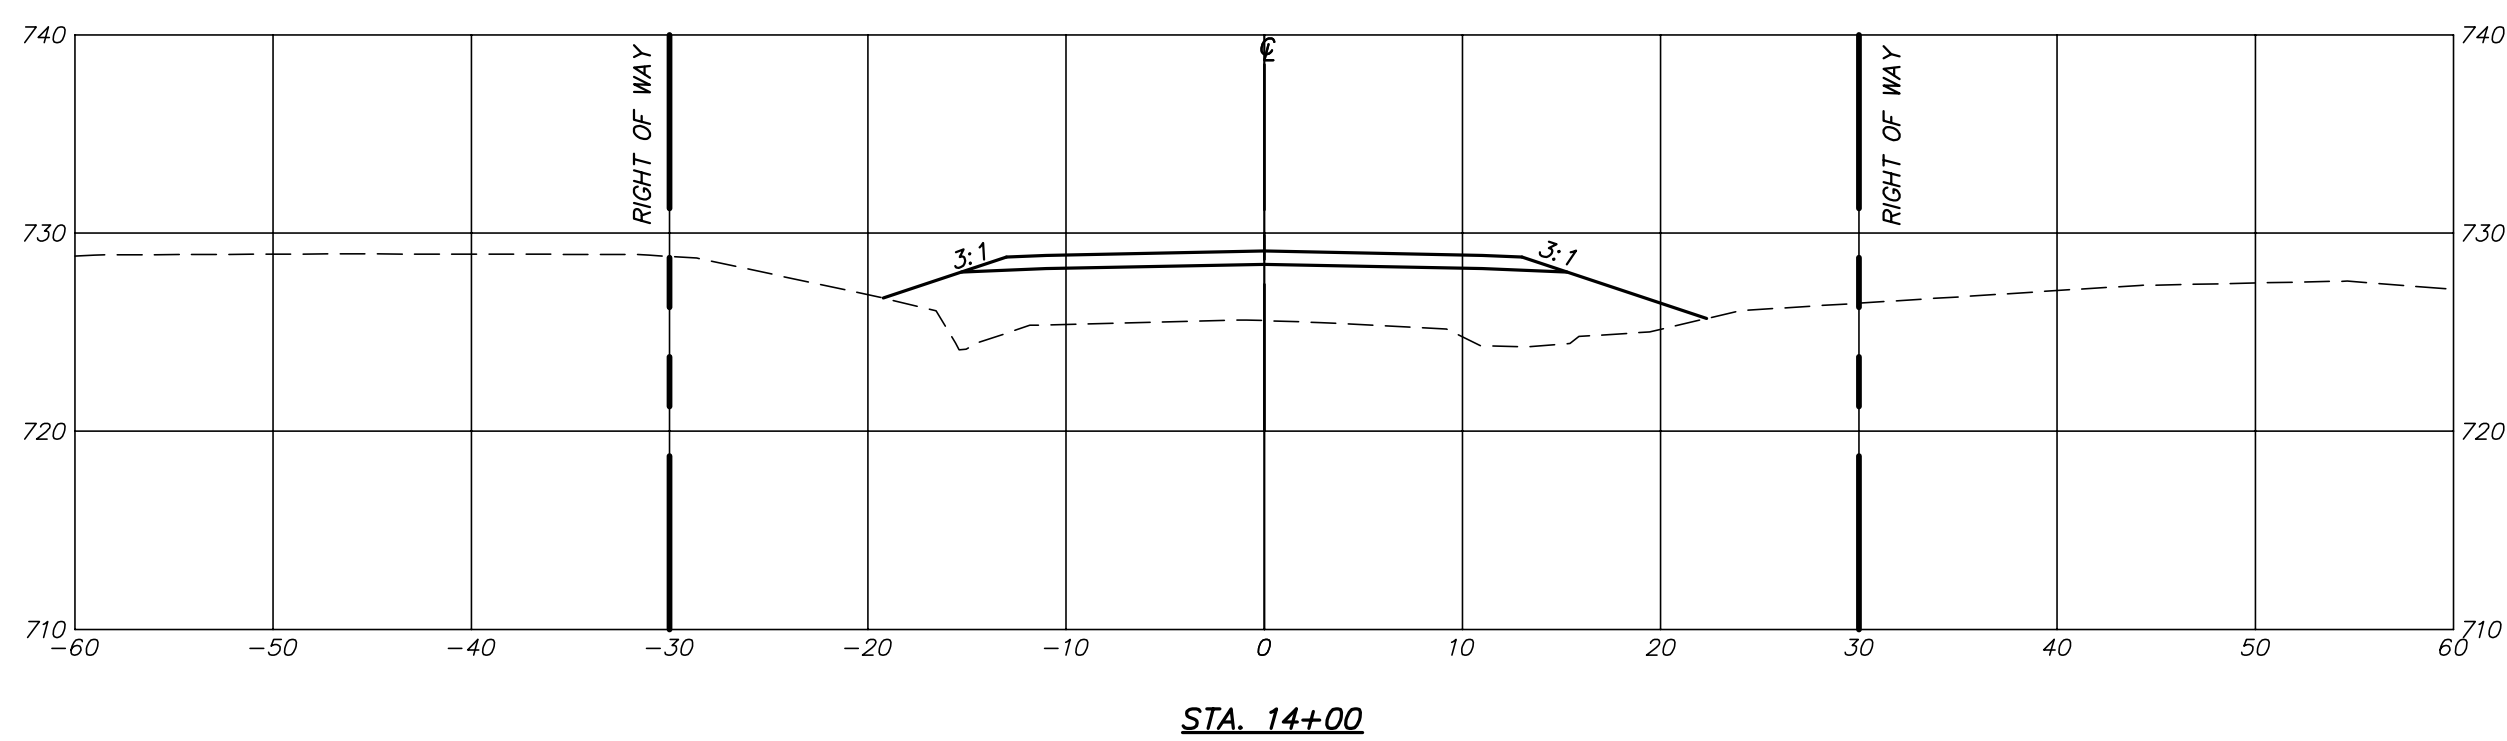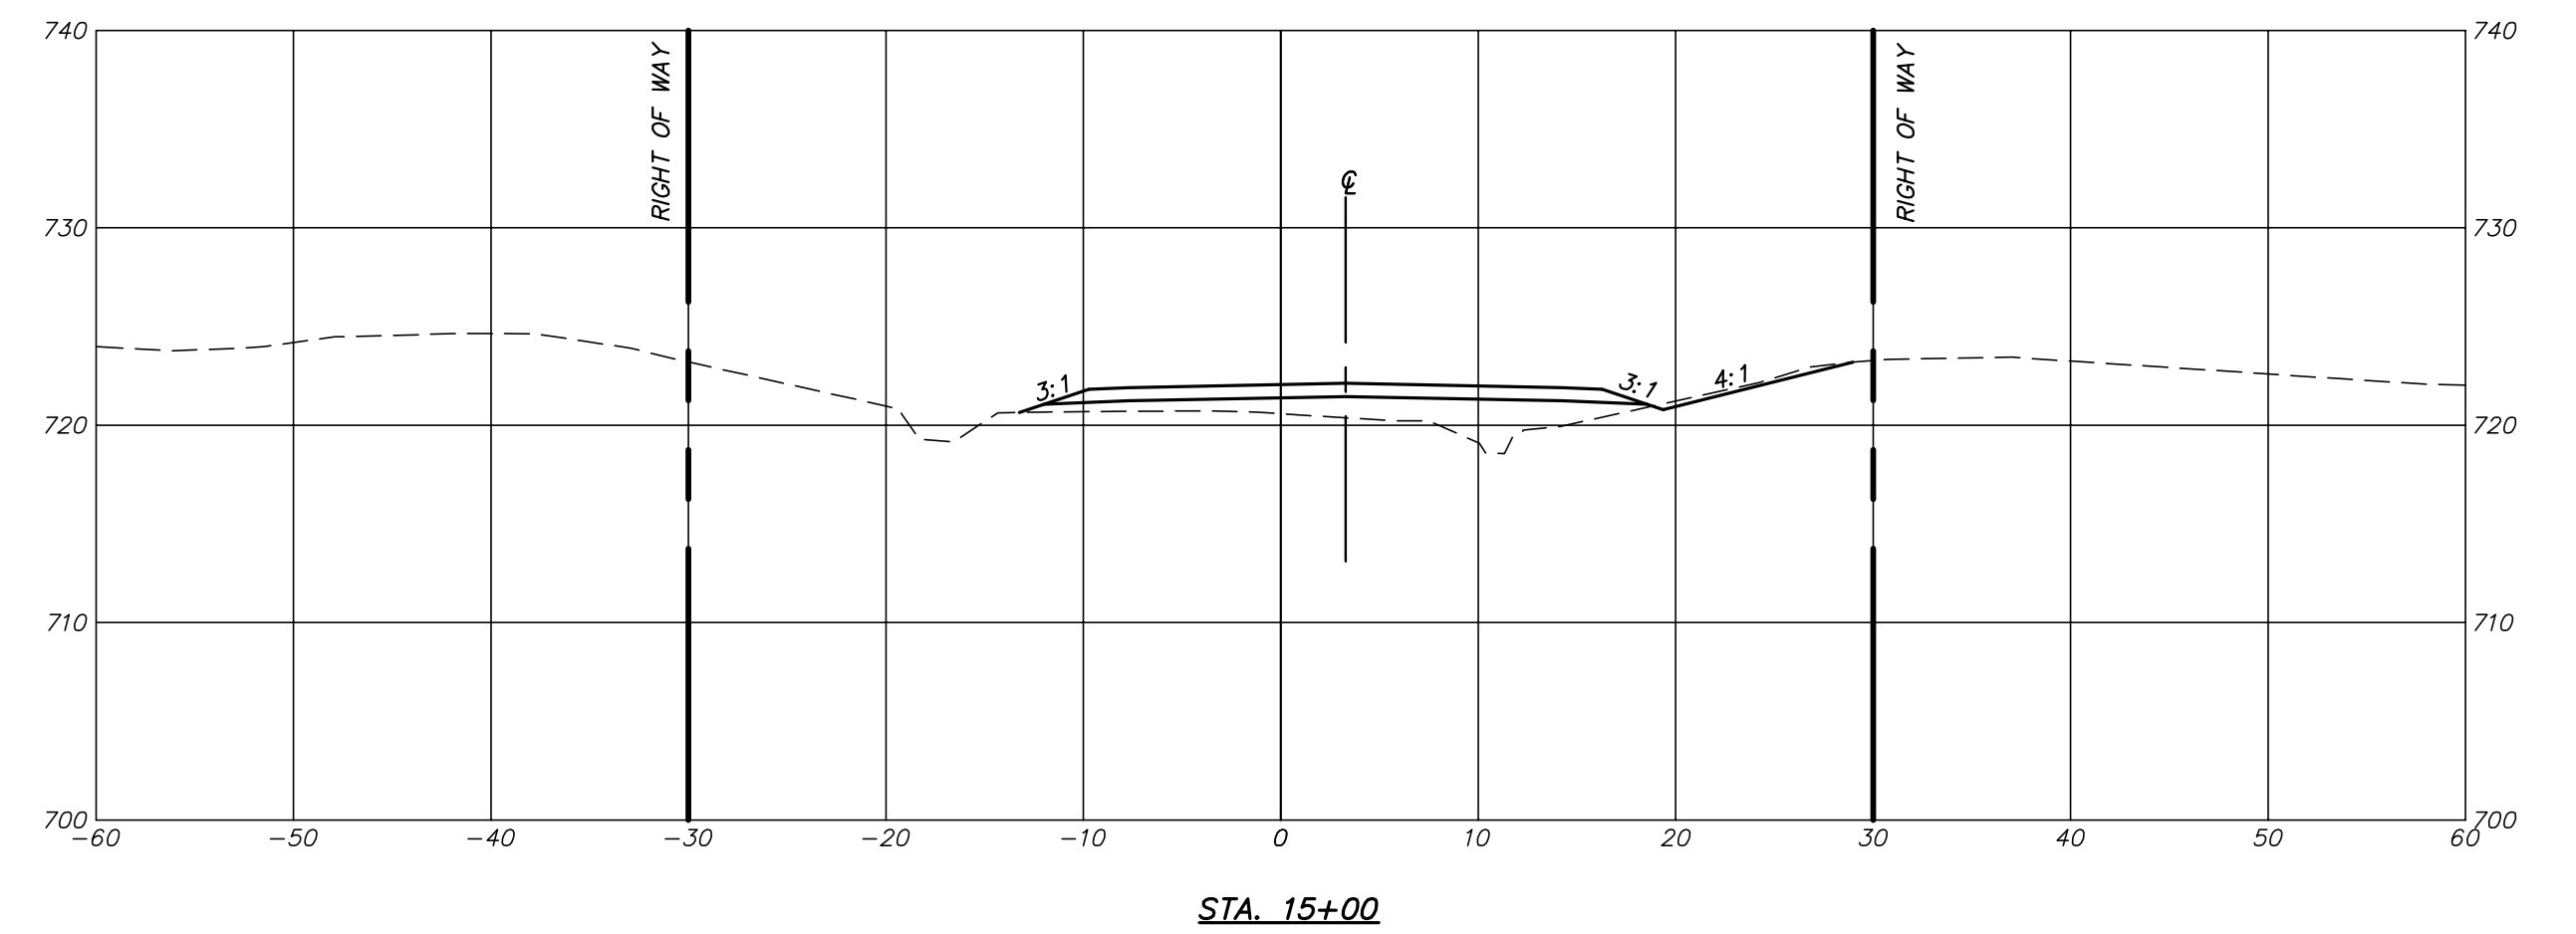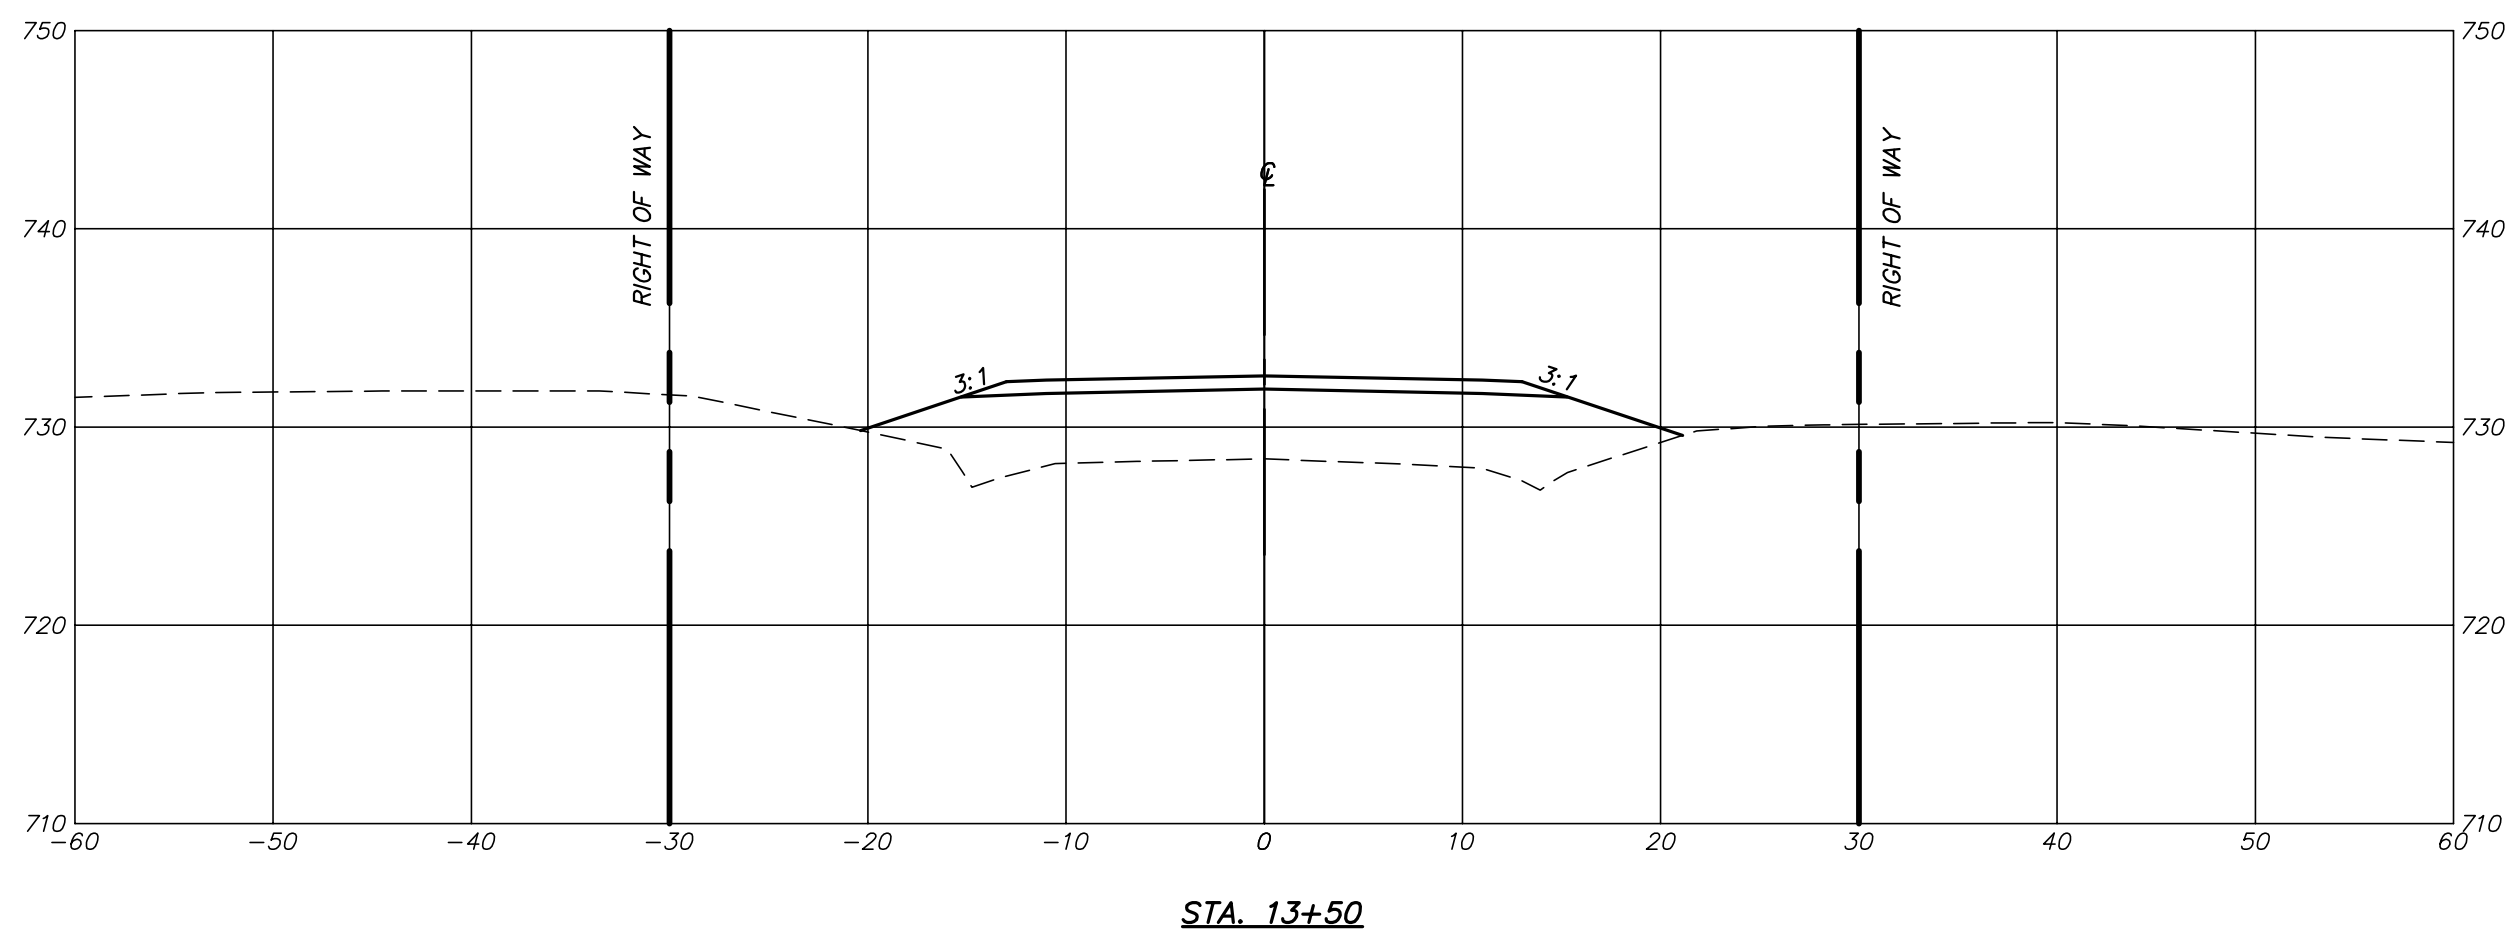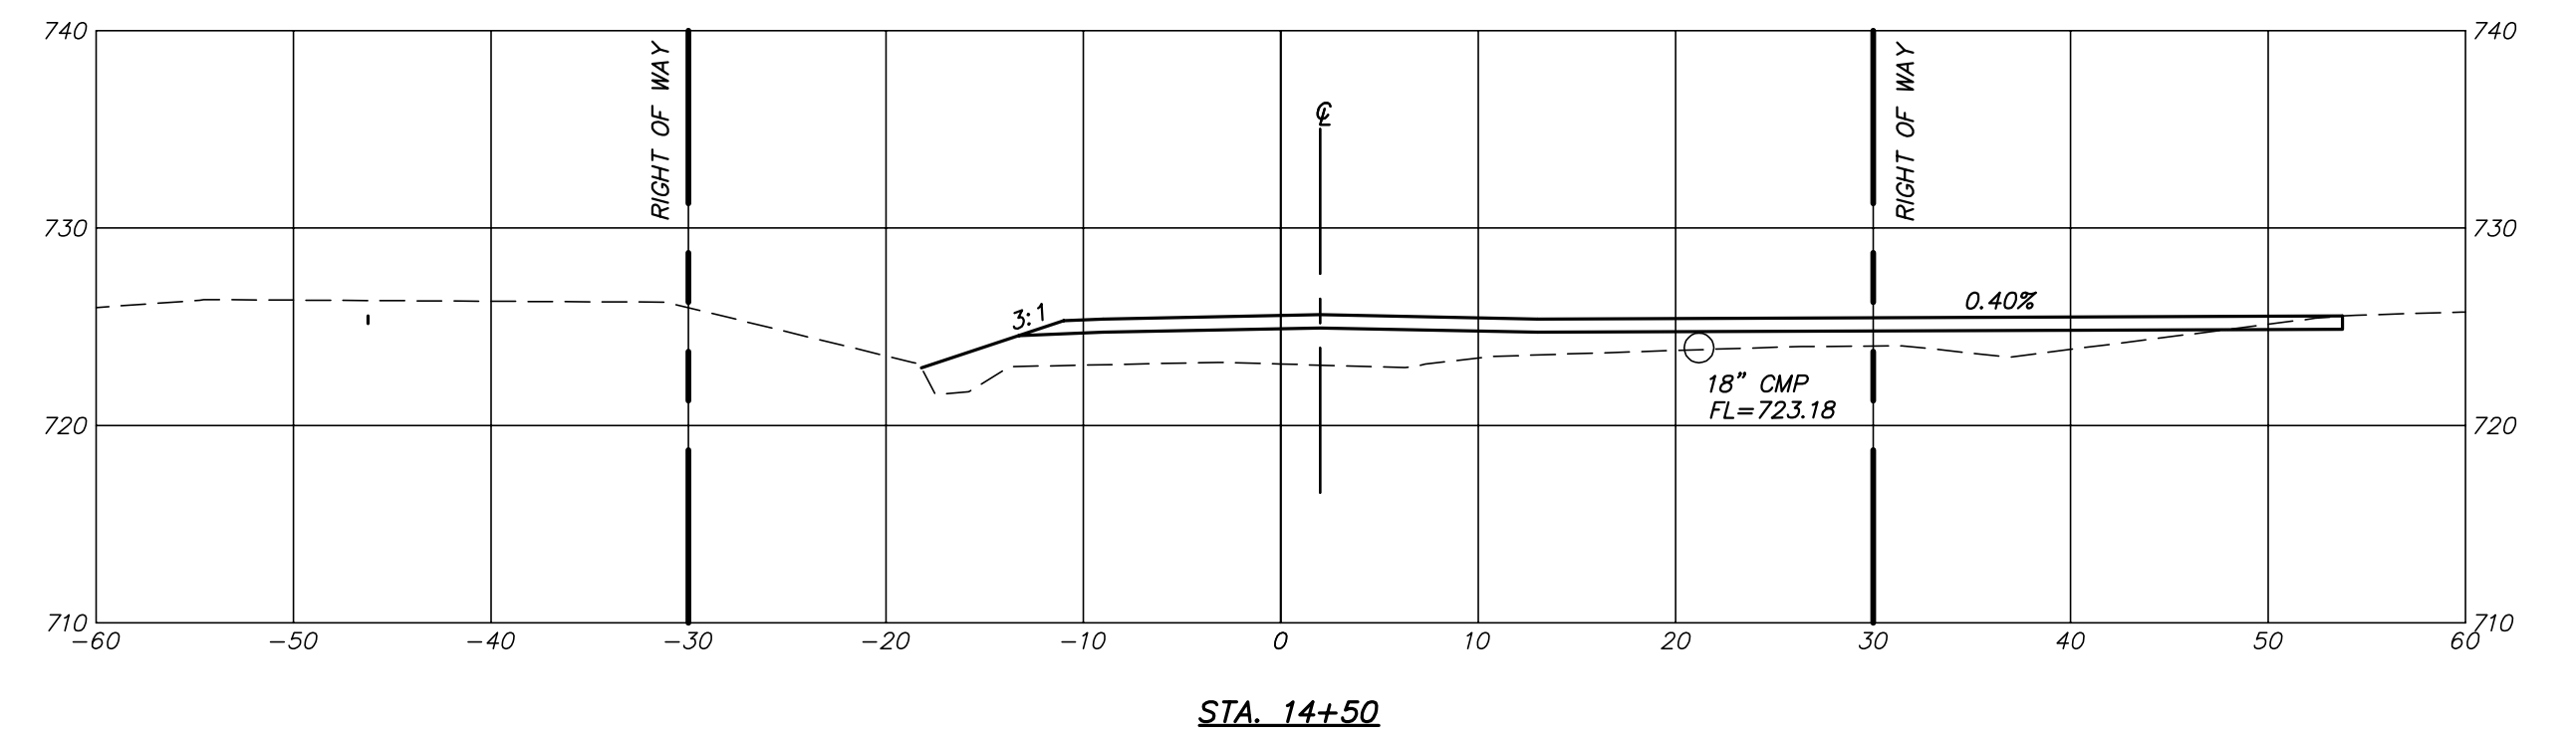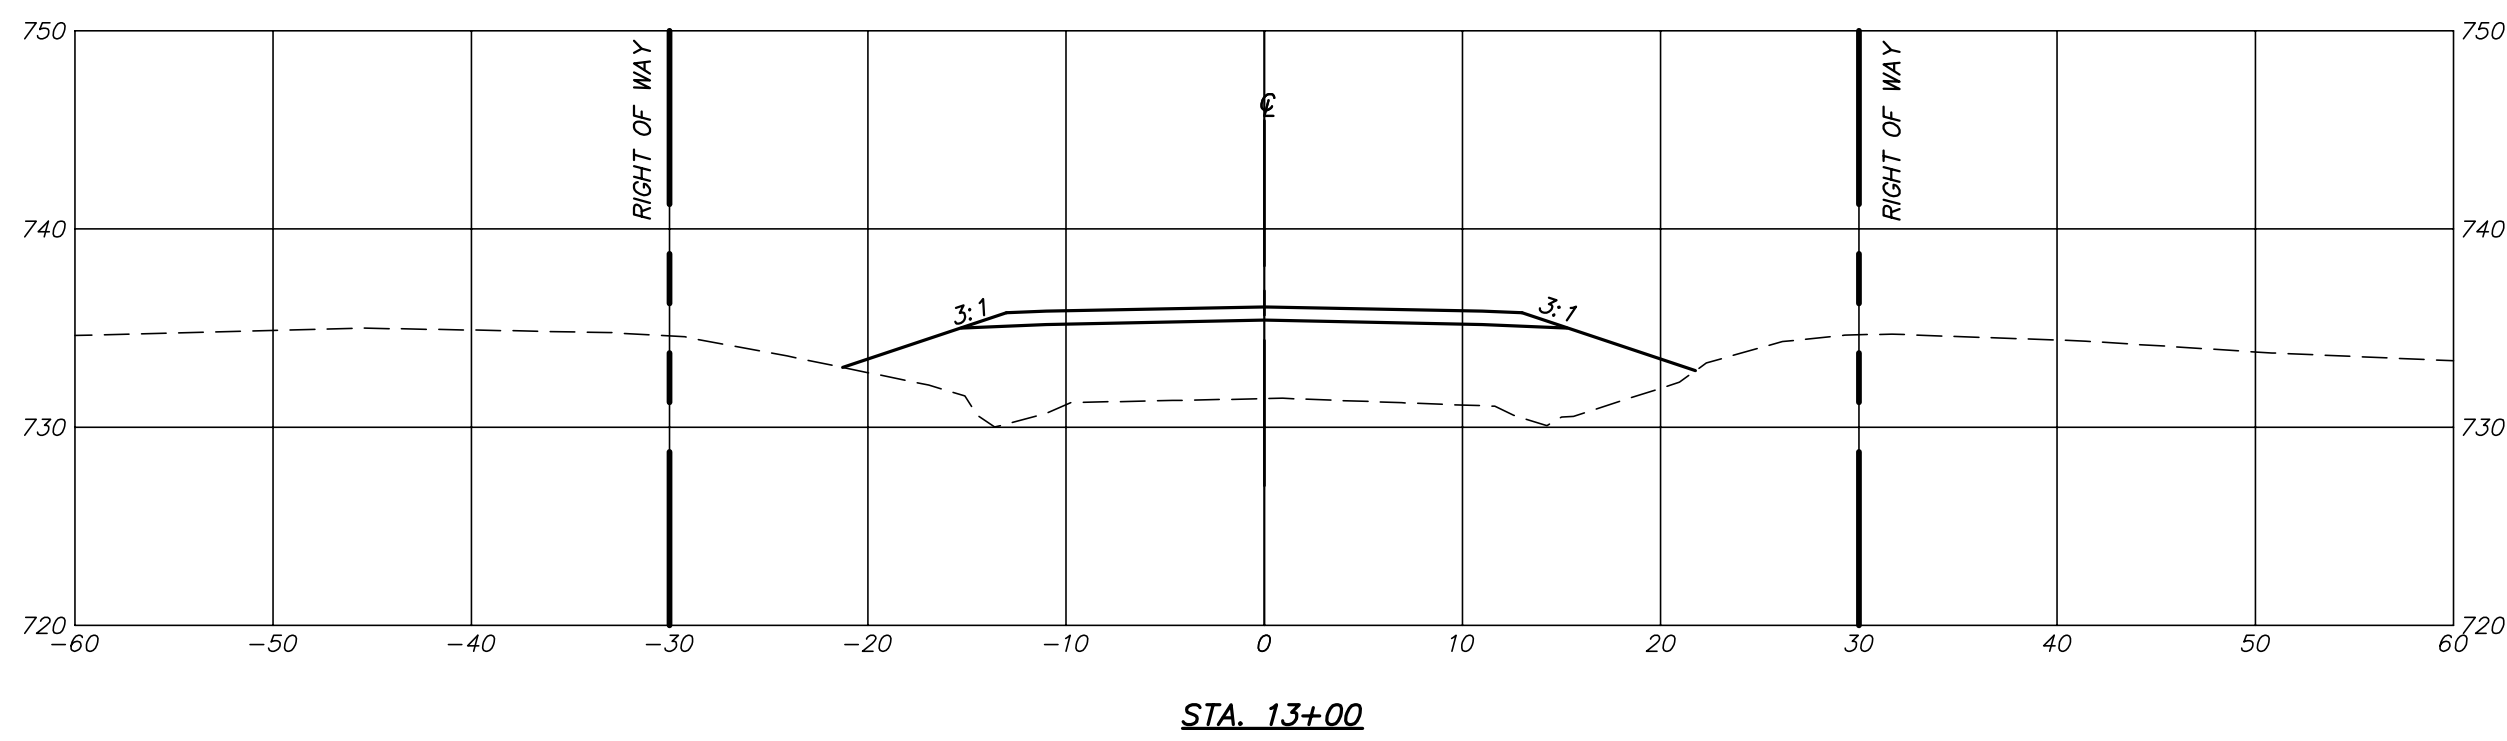

P:\DRAWINGS\CURRENT DRAWINGS\COLE COUNTY\5813 X-SECTIONS 01-07-19.DWG 5/20/2020







Engineering Surveys & Services
 Consulting Engineers, Land Surveyors, and Geoprosessionals
 Analytical and Material Laboratories
 802 El Dorado Drive, Jefferson City, Missouri 65101
 573 - 636 - 3303 | www.ess-inc.com
 Other Offices:
 Columbia, Missouri - Sedalia, Missouri
 Missouri Land Surveying Corporation # 2004004672

5/20/2020
 STATE OF MISSOURI
 REGISTERED PROFESSIONAL ENGINEER
 CHRISTOPHER WM. YARNELL
 NUMBER E-23242
 (Signature)

CHRISTOPHER WM. YARNELL
 REGISTERED PROFESSIONAL ENGINEER
 E-23242

WATERFORD AND MOUNT HOPE ROADWAY IMPROVEMENTS
 COLE COUNTY, MISSOURI

IF ORIGINAL SIGNATURE OR DIGITAL AUTHENTICATION IS NOT PRESENT THIS MEDIA SHOULD NOT BE CONSIDERED A CERTIFIED DOCUMENT.	Revised	CROSS SECTIONS
Date MAY 20, 2020		
DESIGN: --		Sheet C2.04
DRAWN: --		ES&S PROJECT NO. 5813
CHECKED: --		
DATE: --		

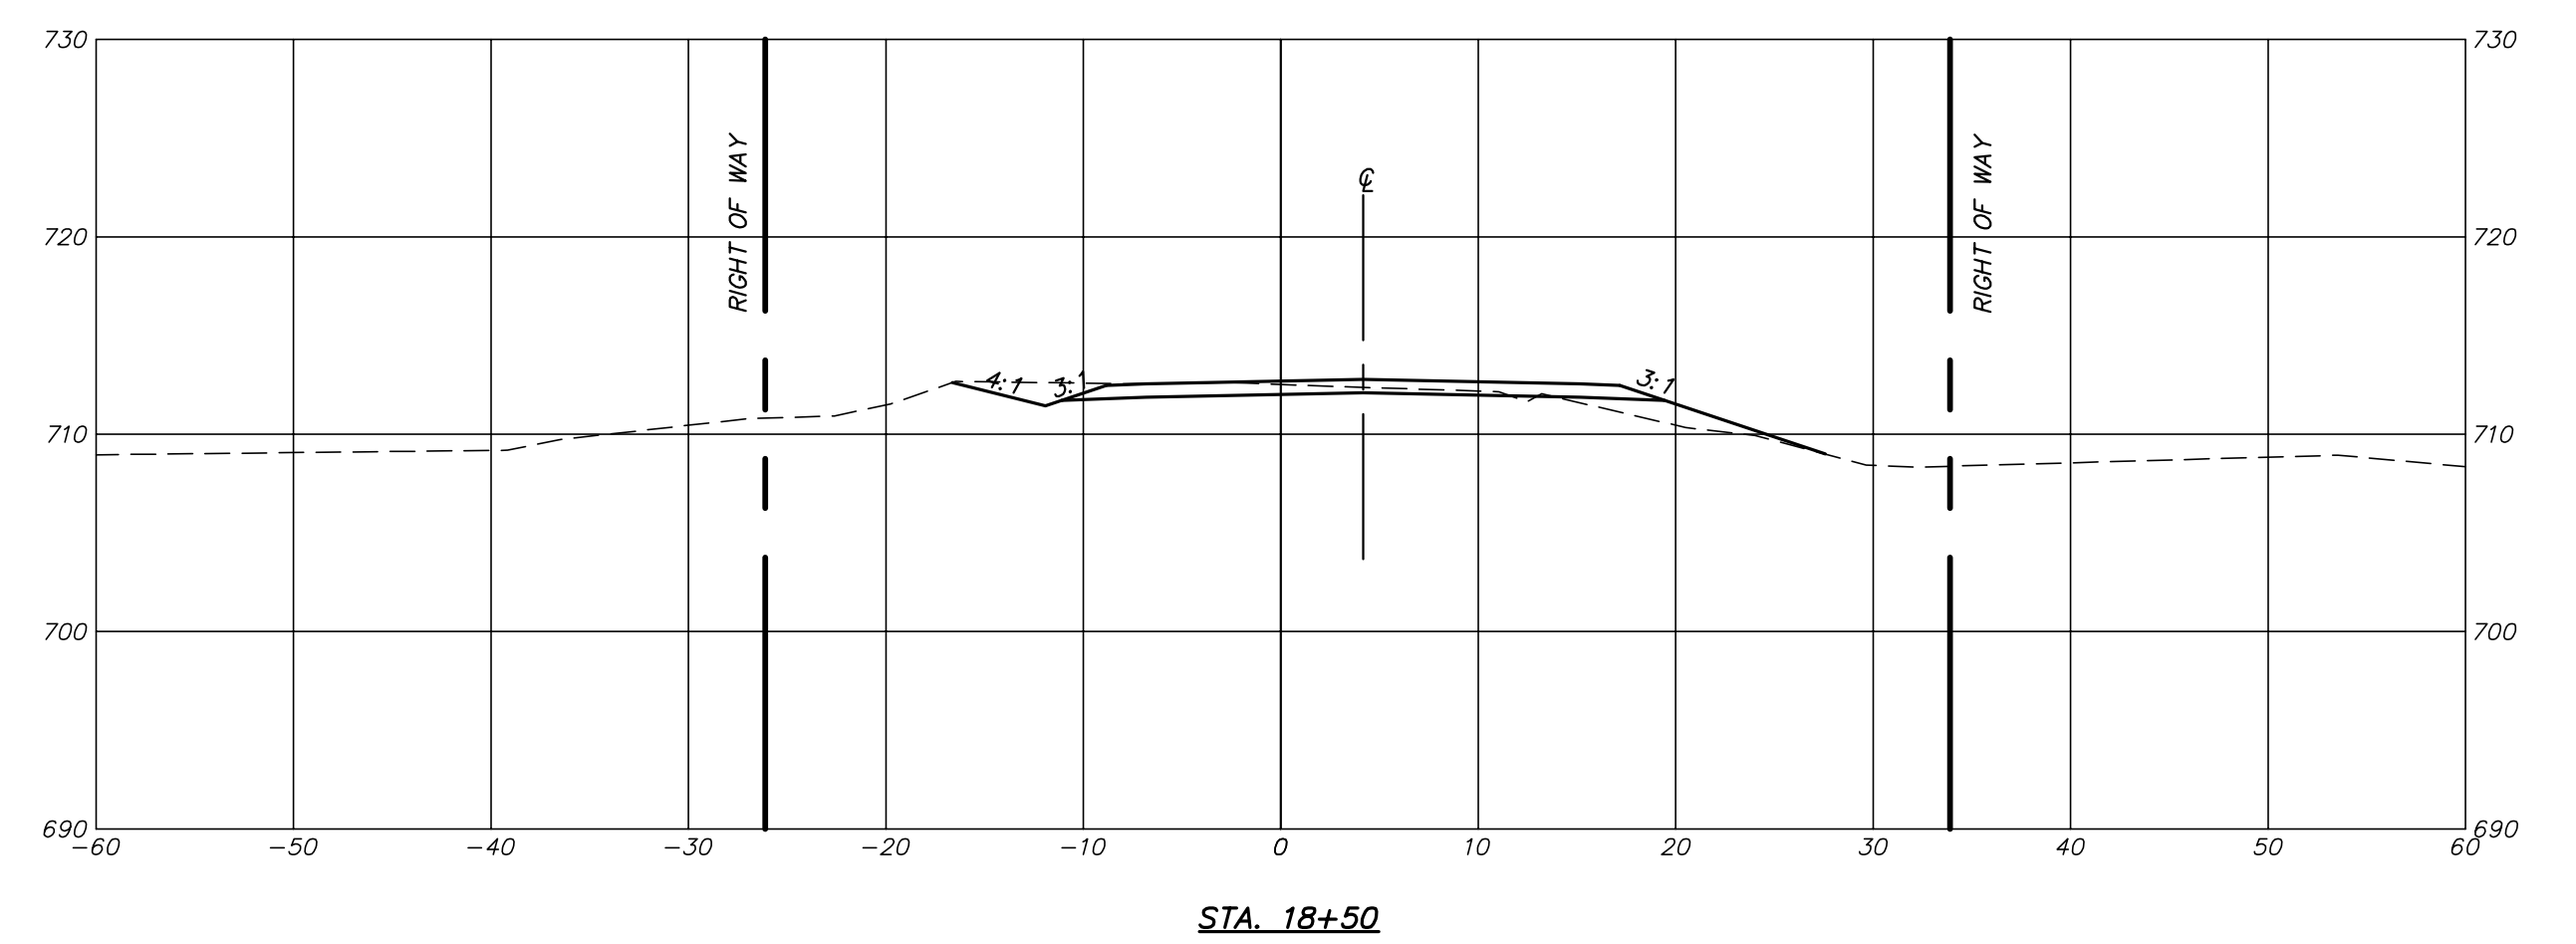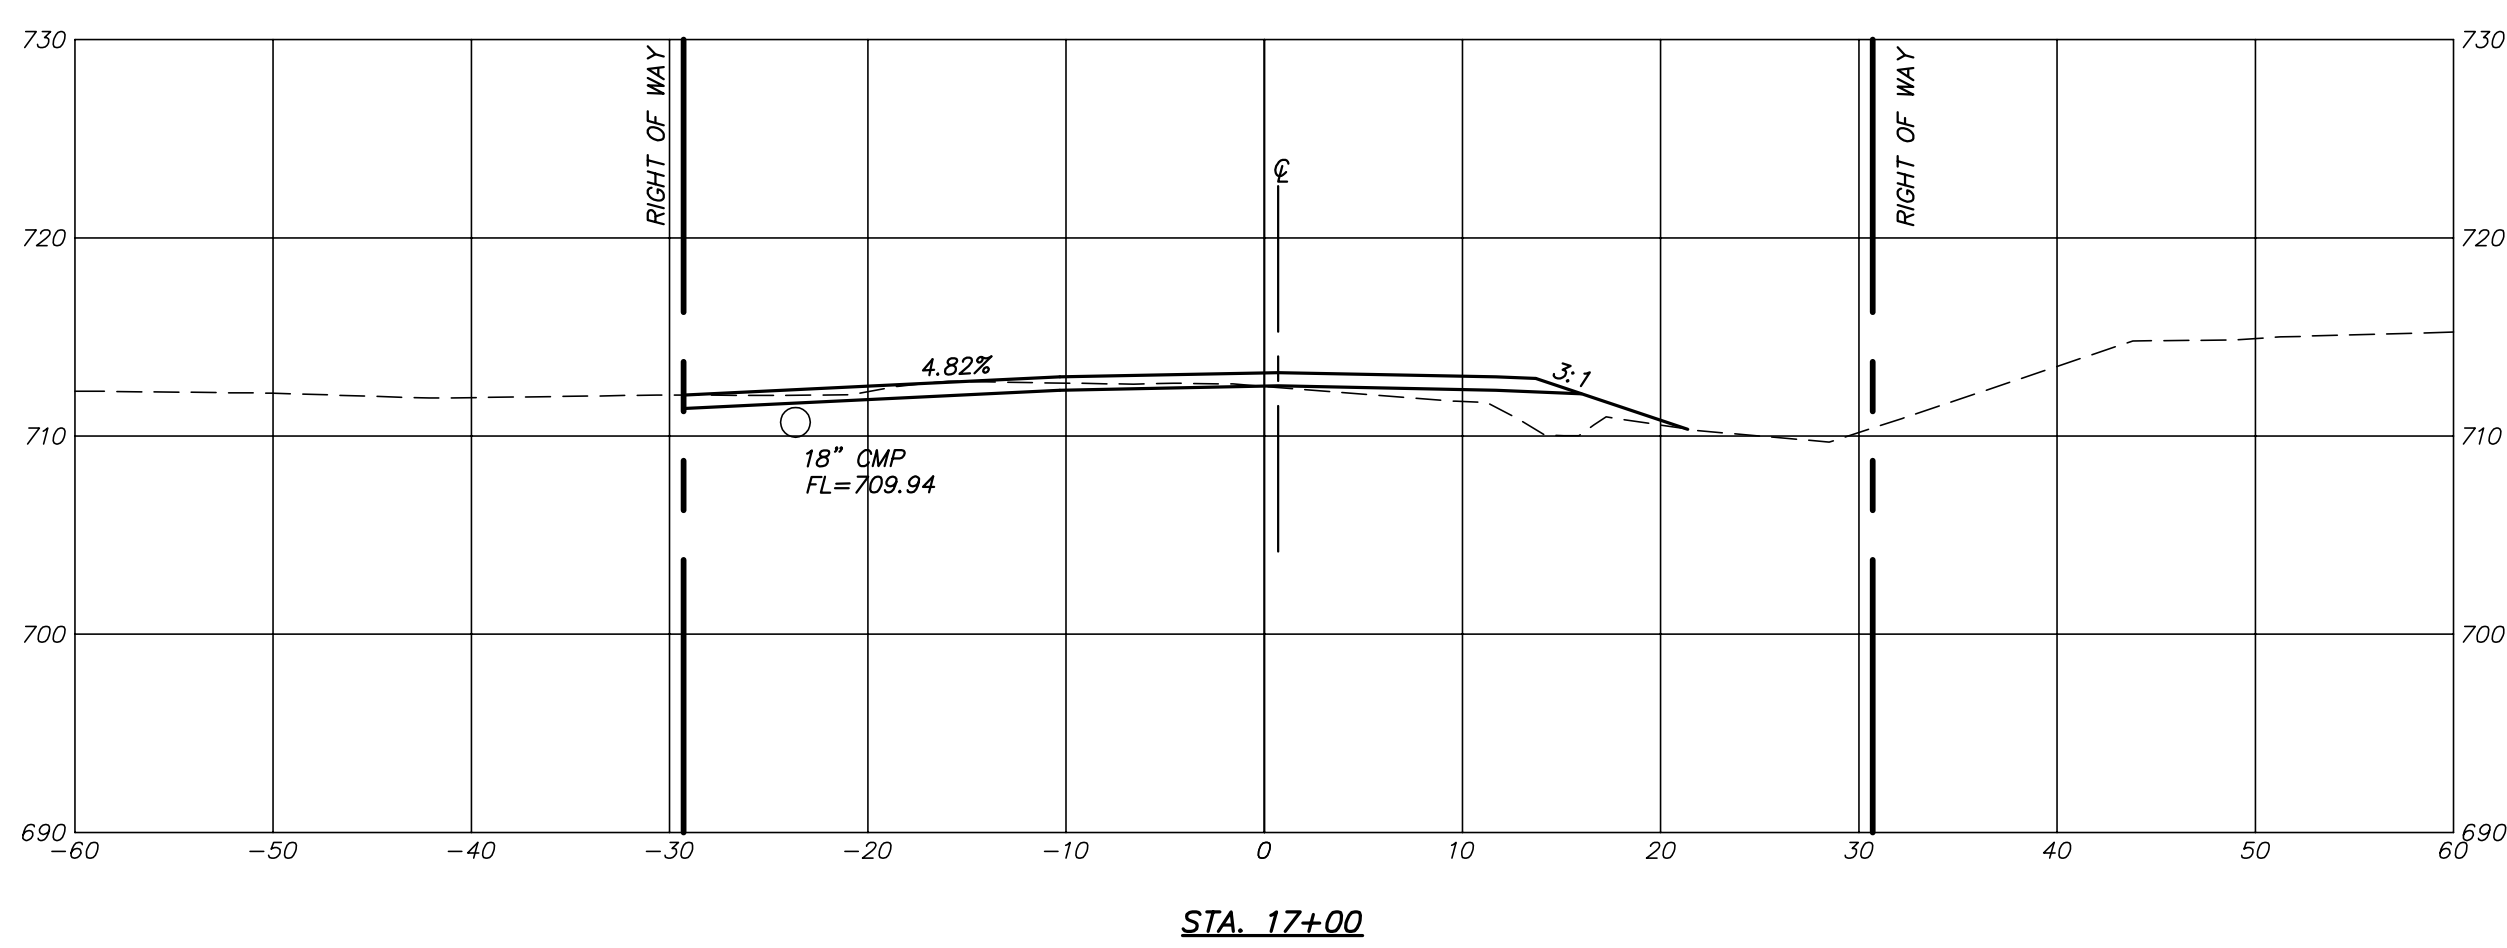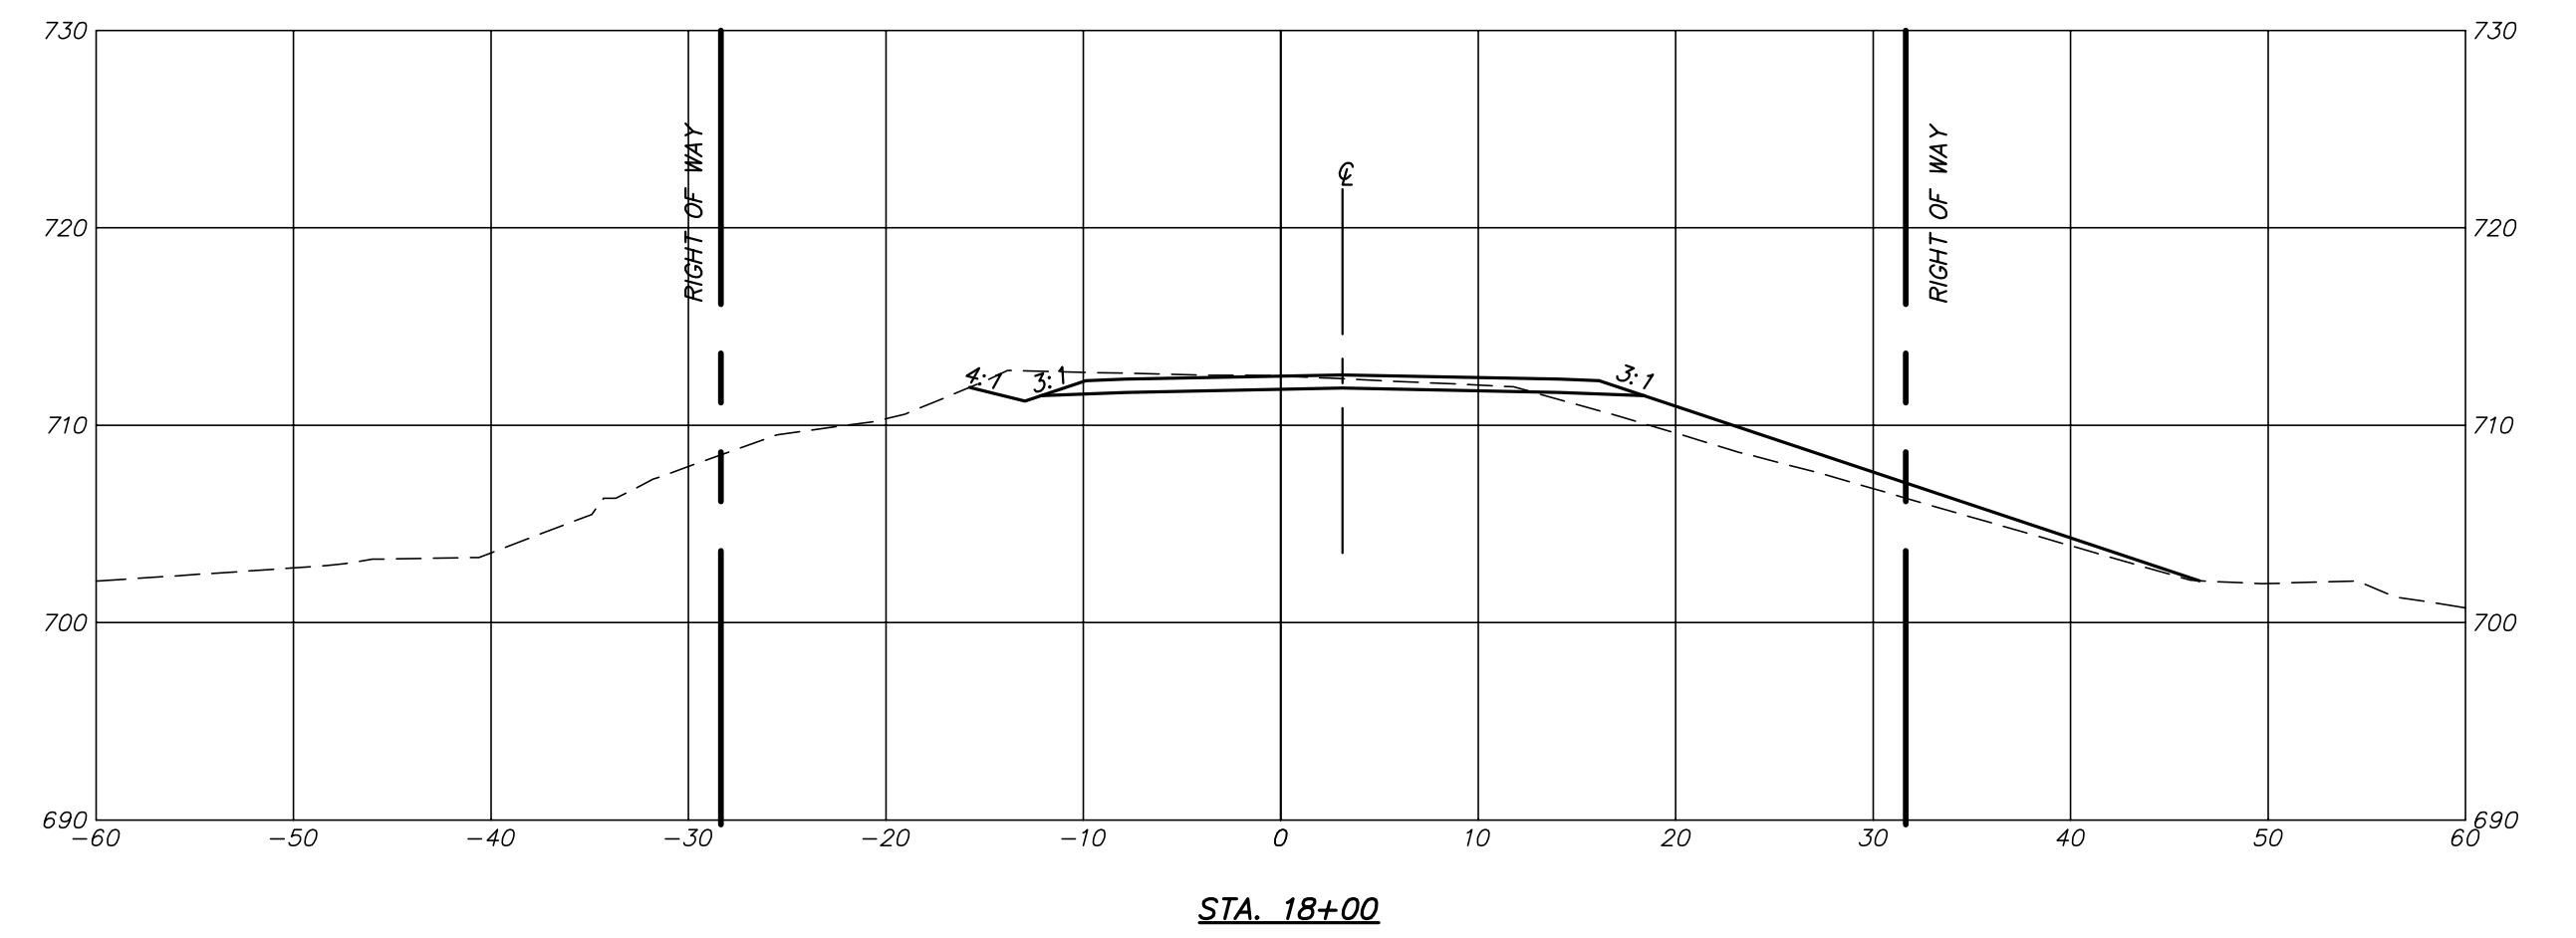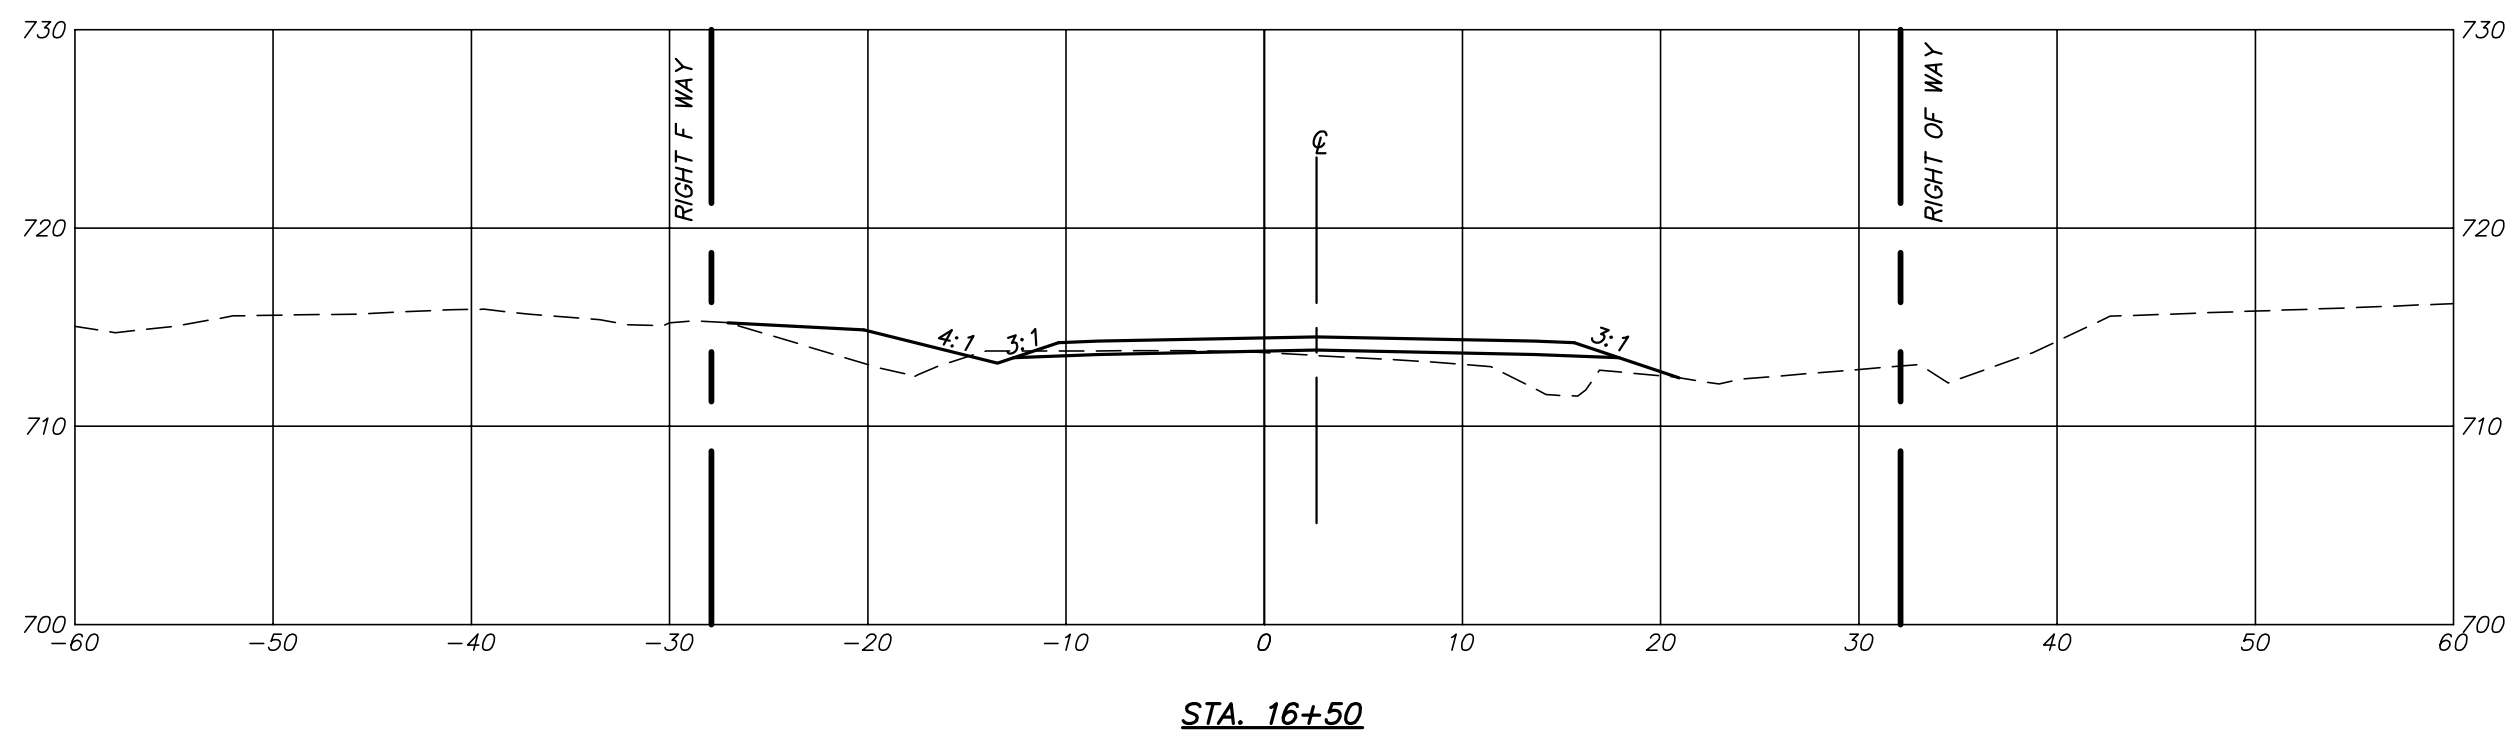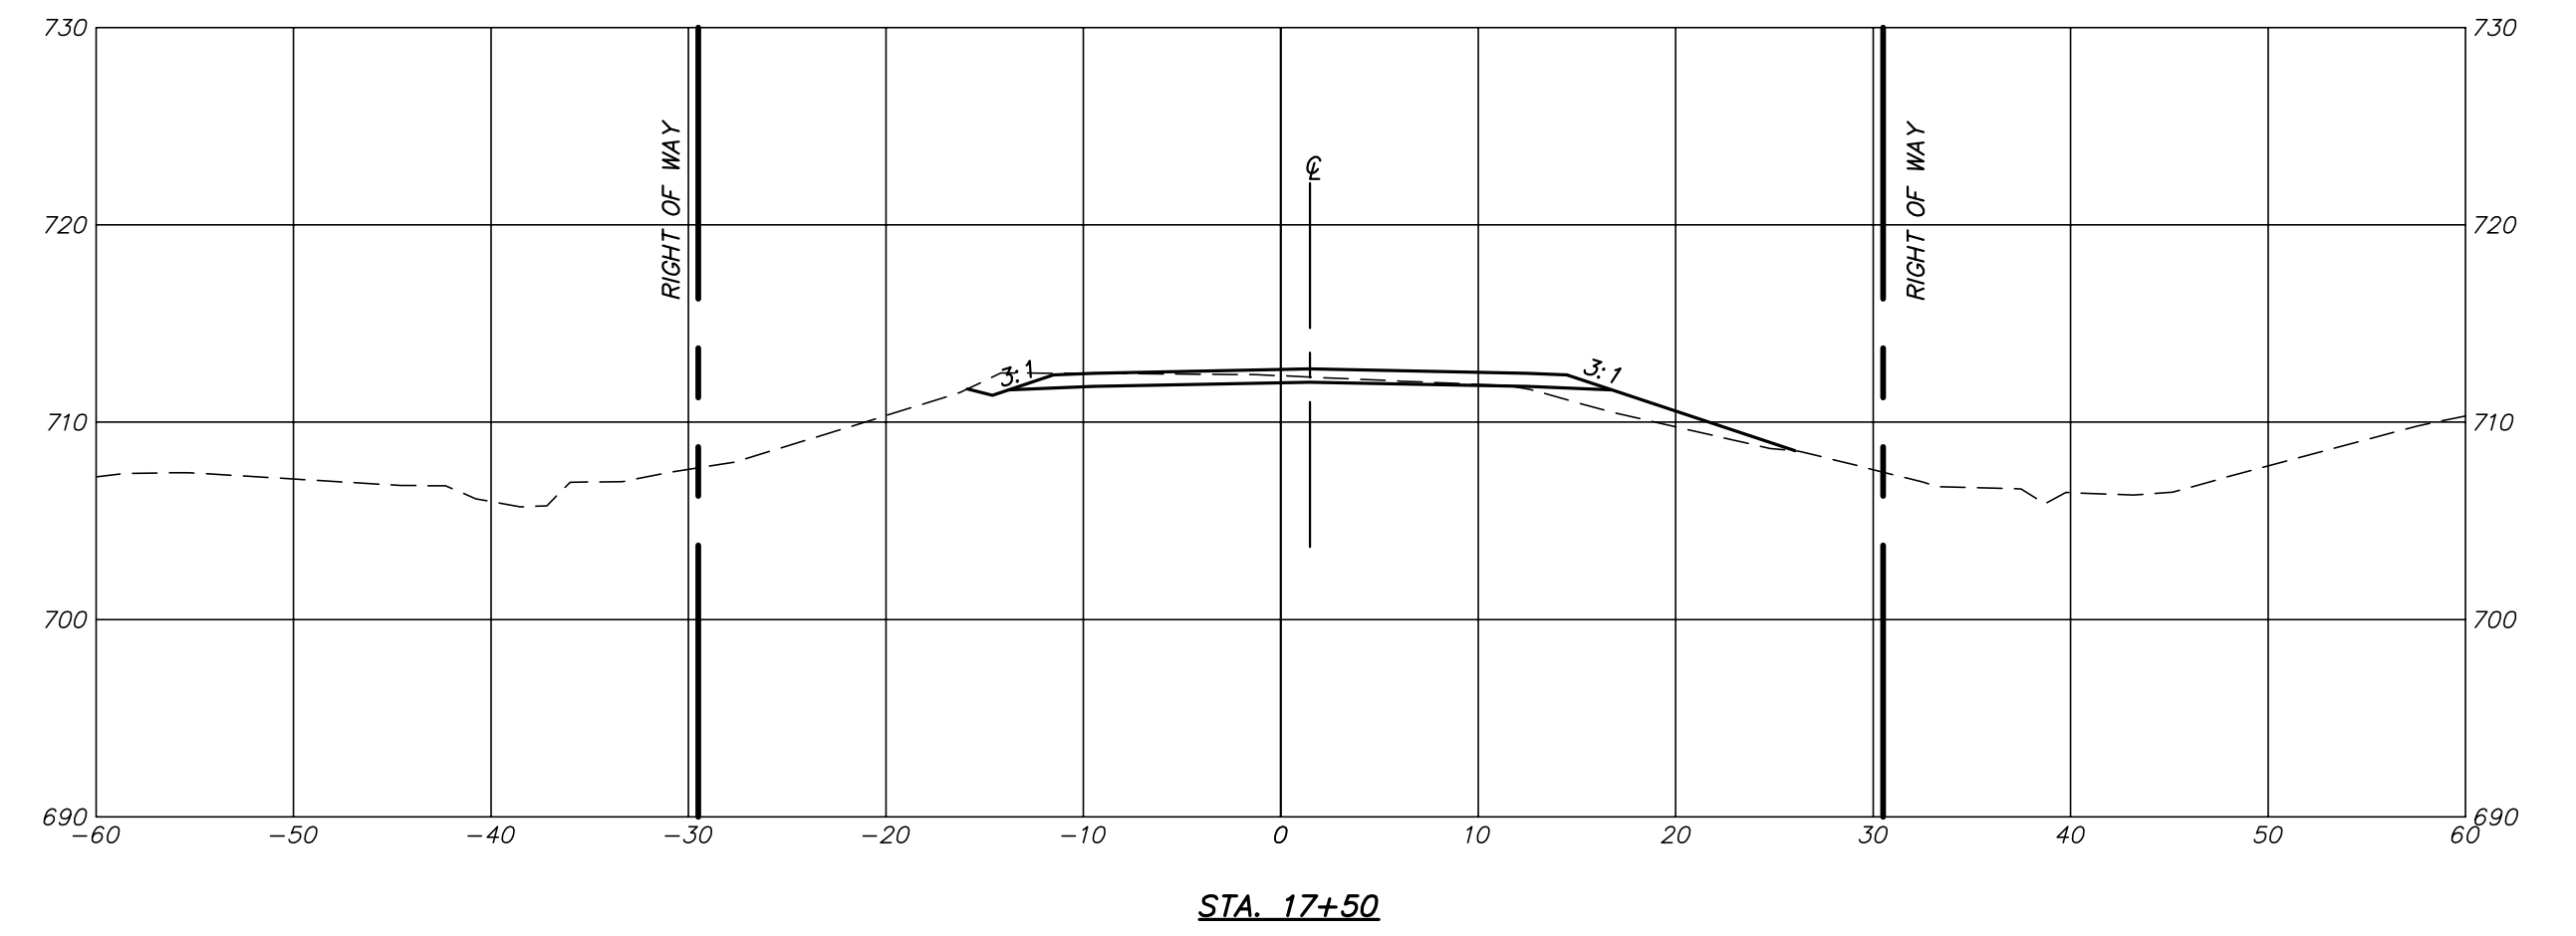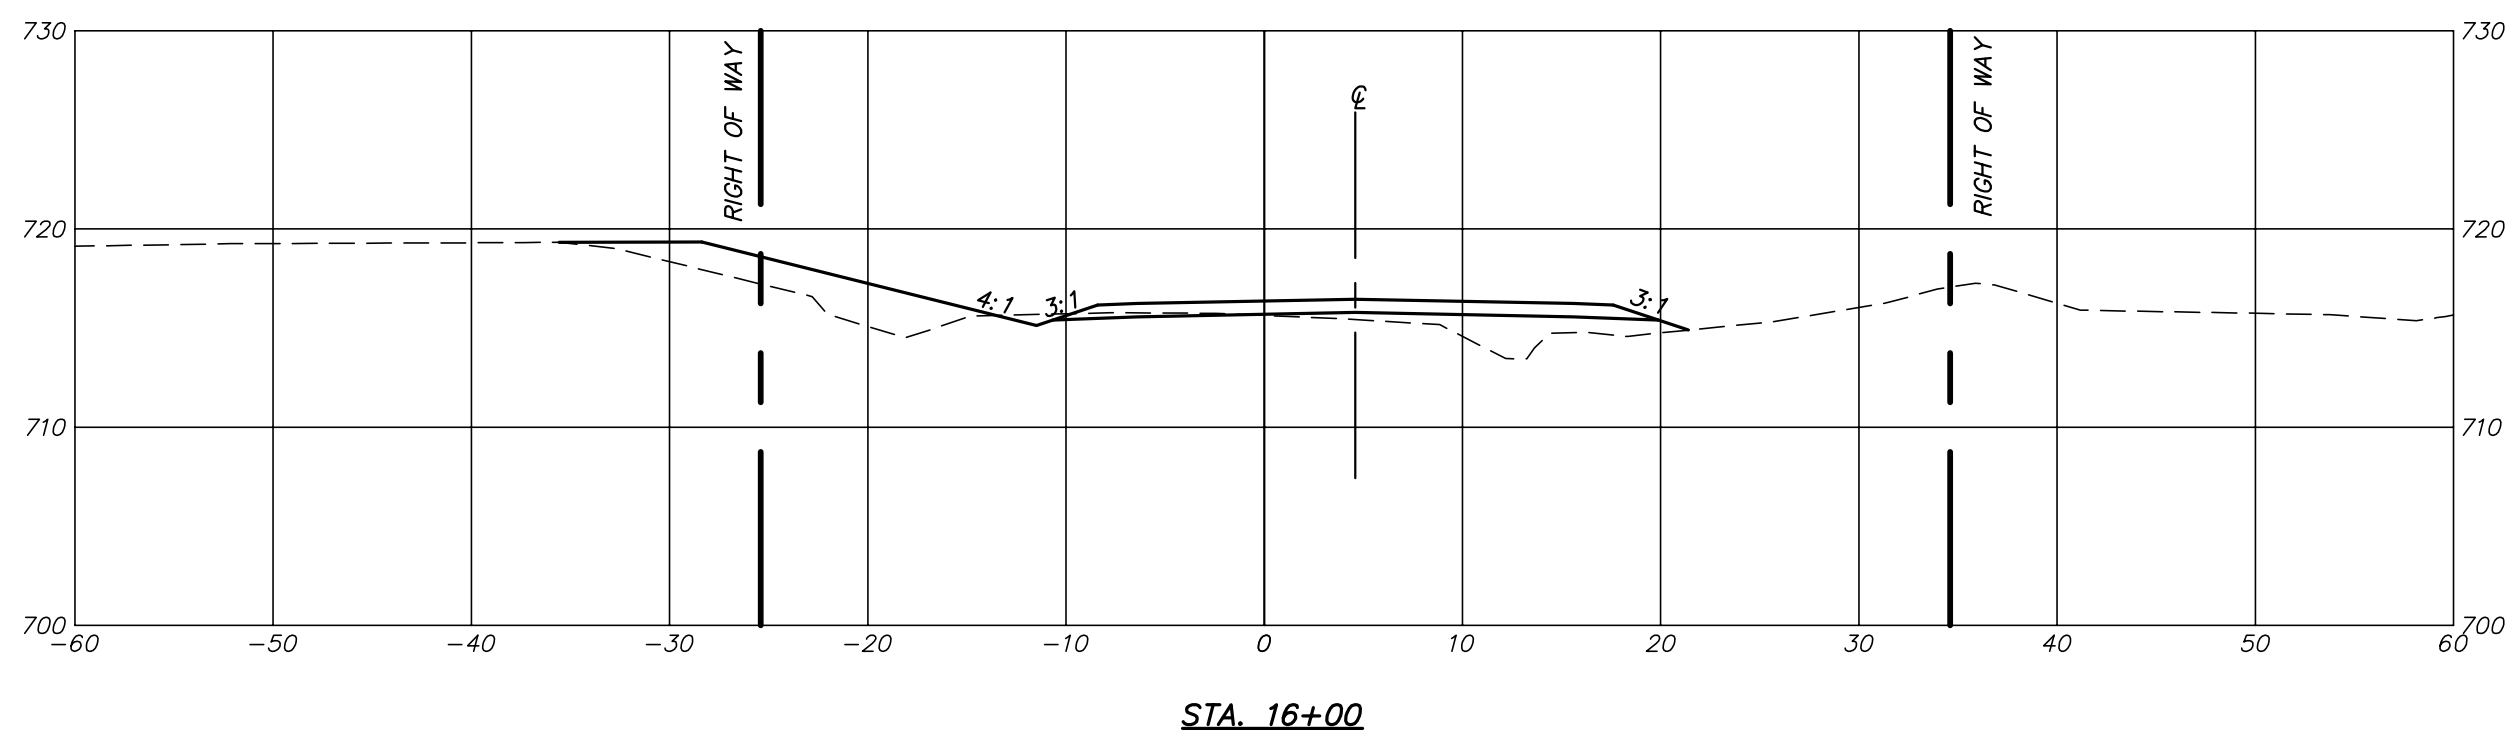

P:\DRAWINGS\CURRENT DRAWINGS\LOCAL COUNTY\5813 X-SECTIONS 01-07-19.DWG 5/20/2020







Engineering Surveys & Services
 Consulting Engineers, Land Surveyors, and Geoprosessionals
 Analytical and Material Laboratories
 802 El Dorado Drive, Jefferson City, Missouri 65101
 573 - 636 - 3303 | www.ess-inc.com
 Other Offices:
 Columbia, Missouri - Sedalia, Missouri
 Missouri Land Surveying Corporation # 2004004672

5/20/2020
 STATE OF MISSOURI
 CHRISTOPHER WM. YARNELL
 REGISTERED PROFESSIONAL ENGINEER
 NUMBER E-23242
 (Signature)


CHRISTOPHER WM. YARNELL
 REGISTERED PROFESSIONAL ENGINEER
 E-23242

WATERFORD AND MOUNT HOPE ROADWAY IMPROVEMENTS
 COLE COUNTY, MISSOURI


IF ORIGINAL SIGNATURE OR DIGITAL AUTHENTICATION IS NOT PRESENT THIS MEDIA SHOULD NOT BE CONSIDERED A CERTIFIED DOCUMENT.	Revised	CROSS SECTIONS
Date MAY 20, 2020		
DESIGN: --		Sheet C2.05
DRAWN: --		ES&S PROJECT NO. 5813
CHECKED: --		
DATE: --		

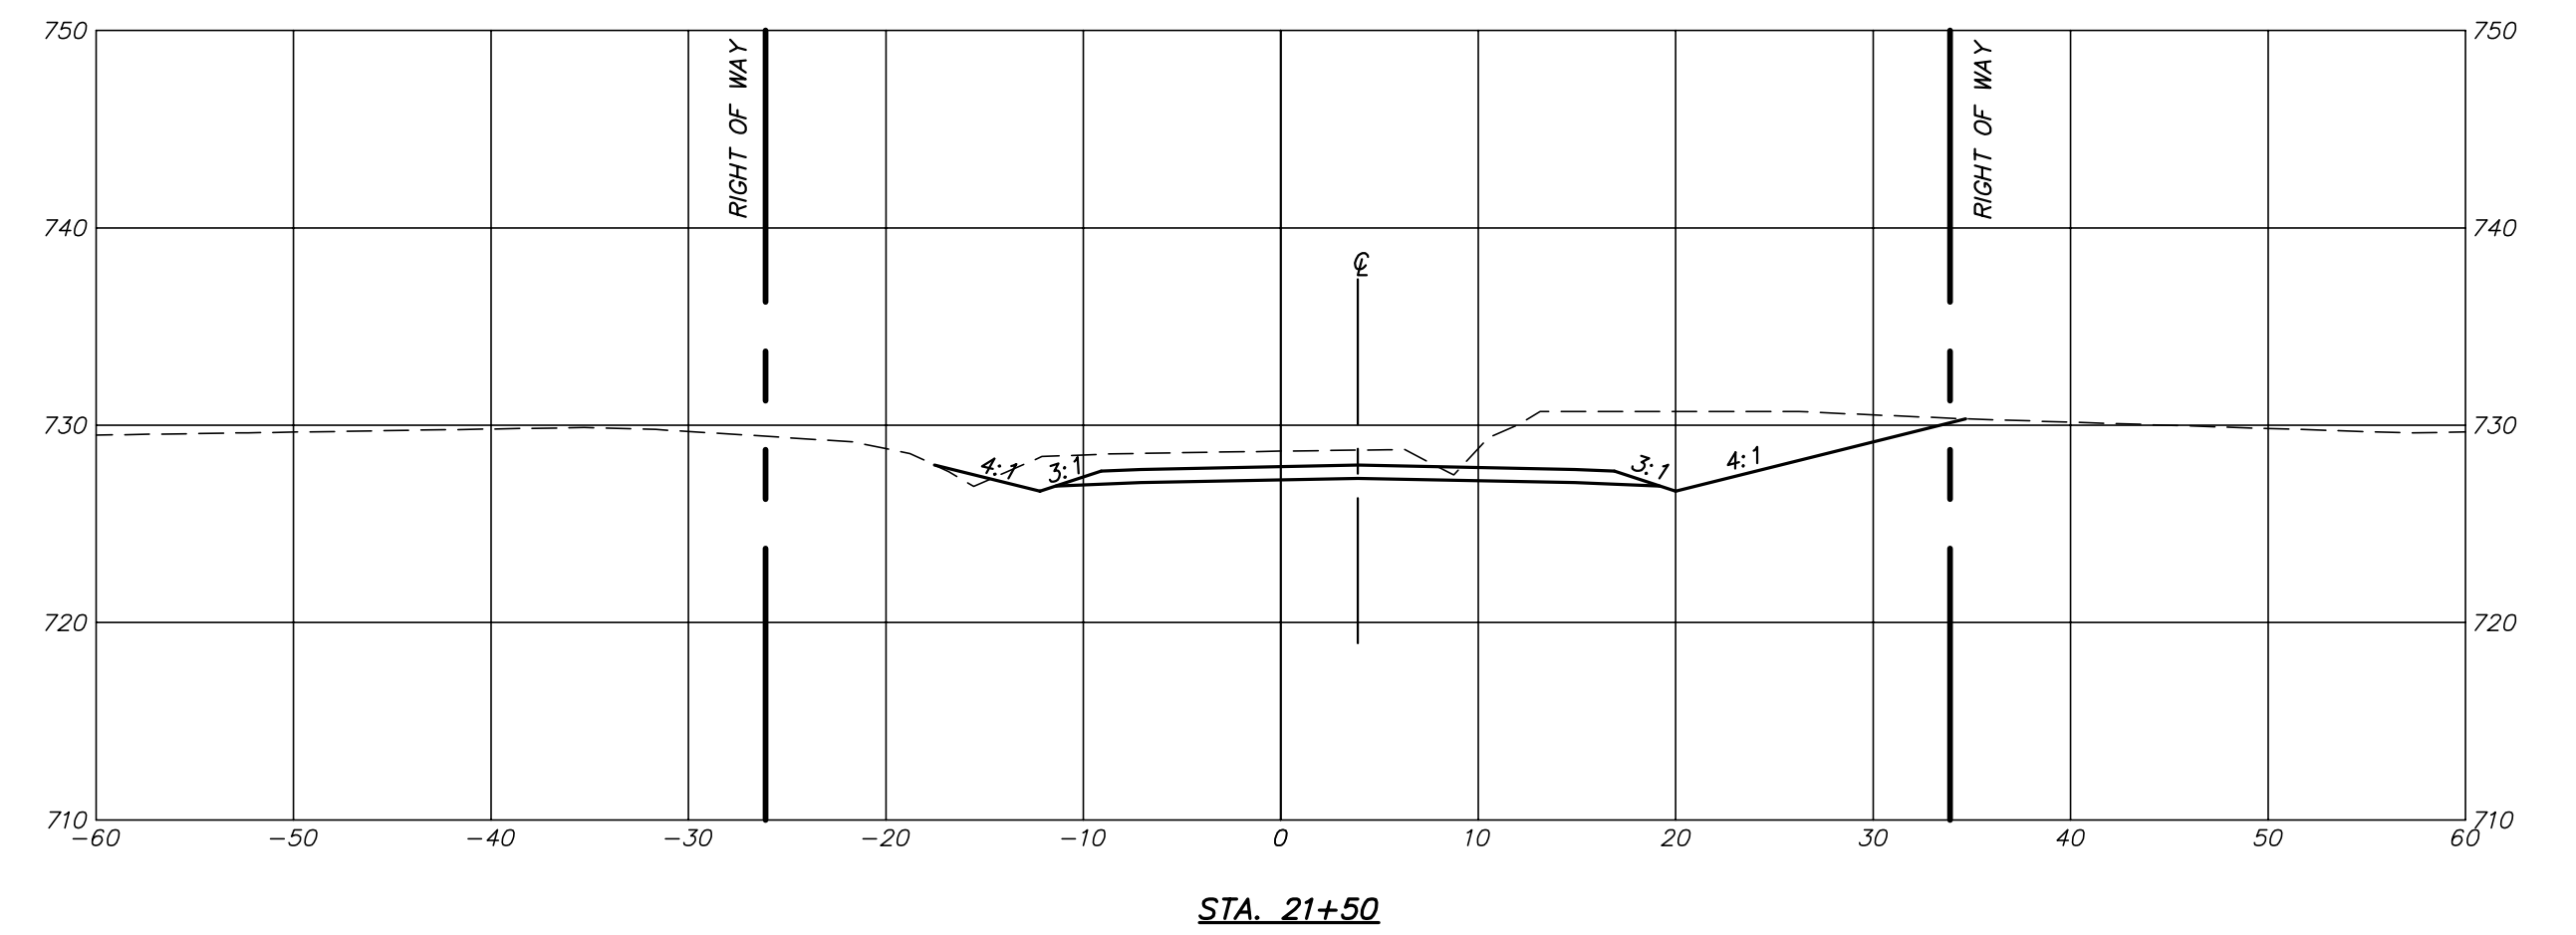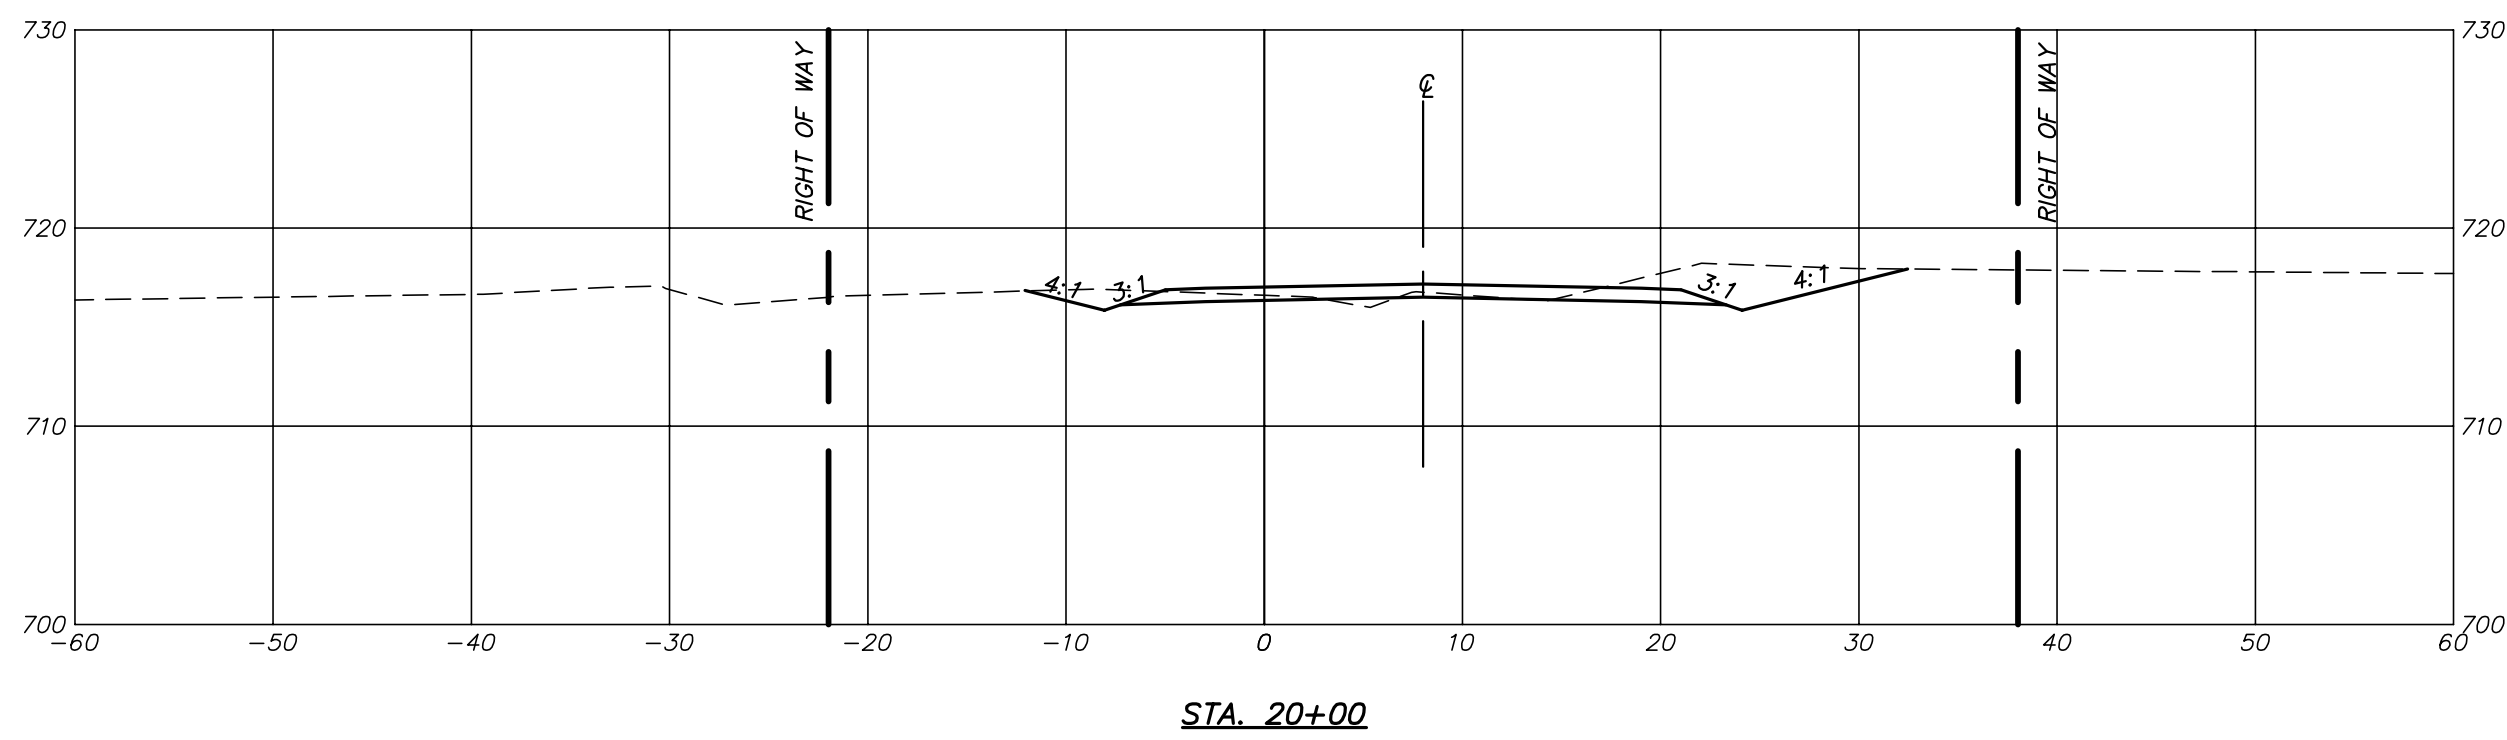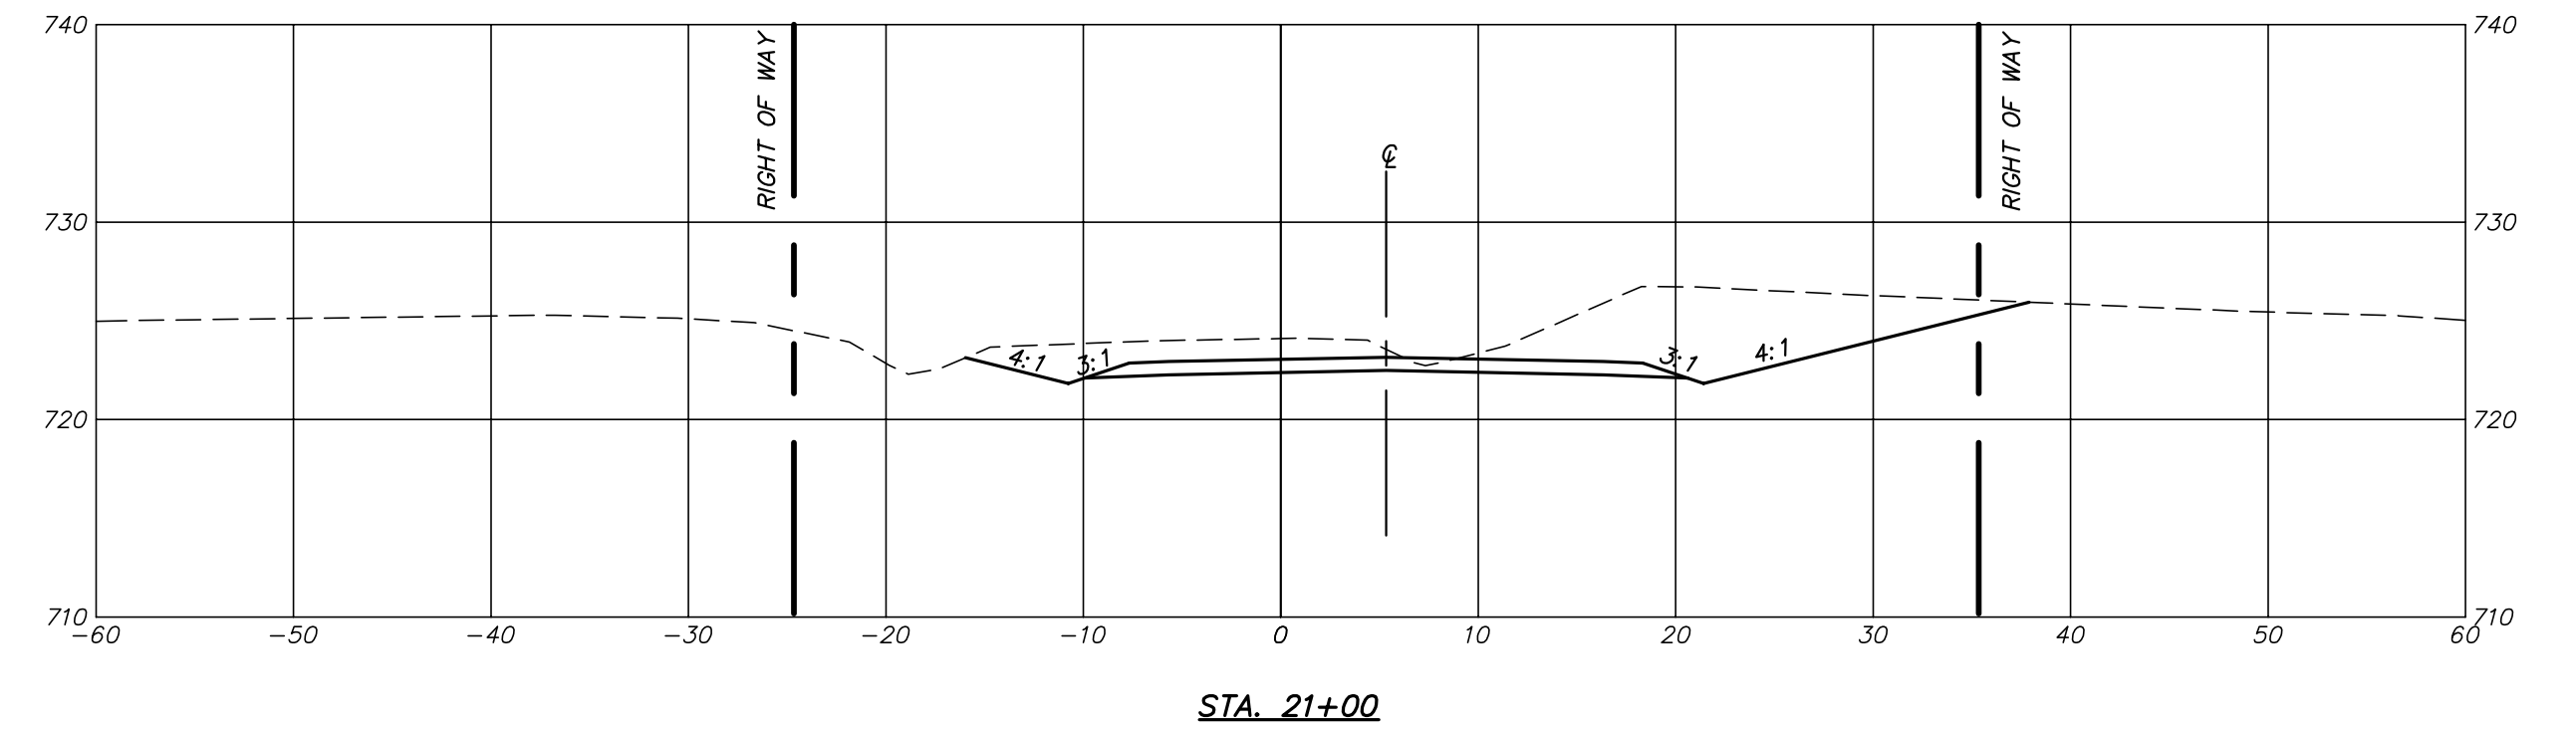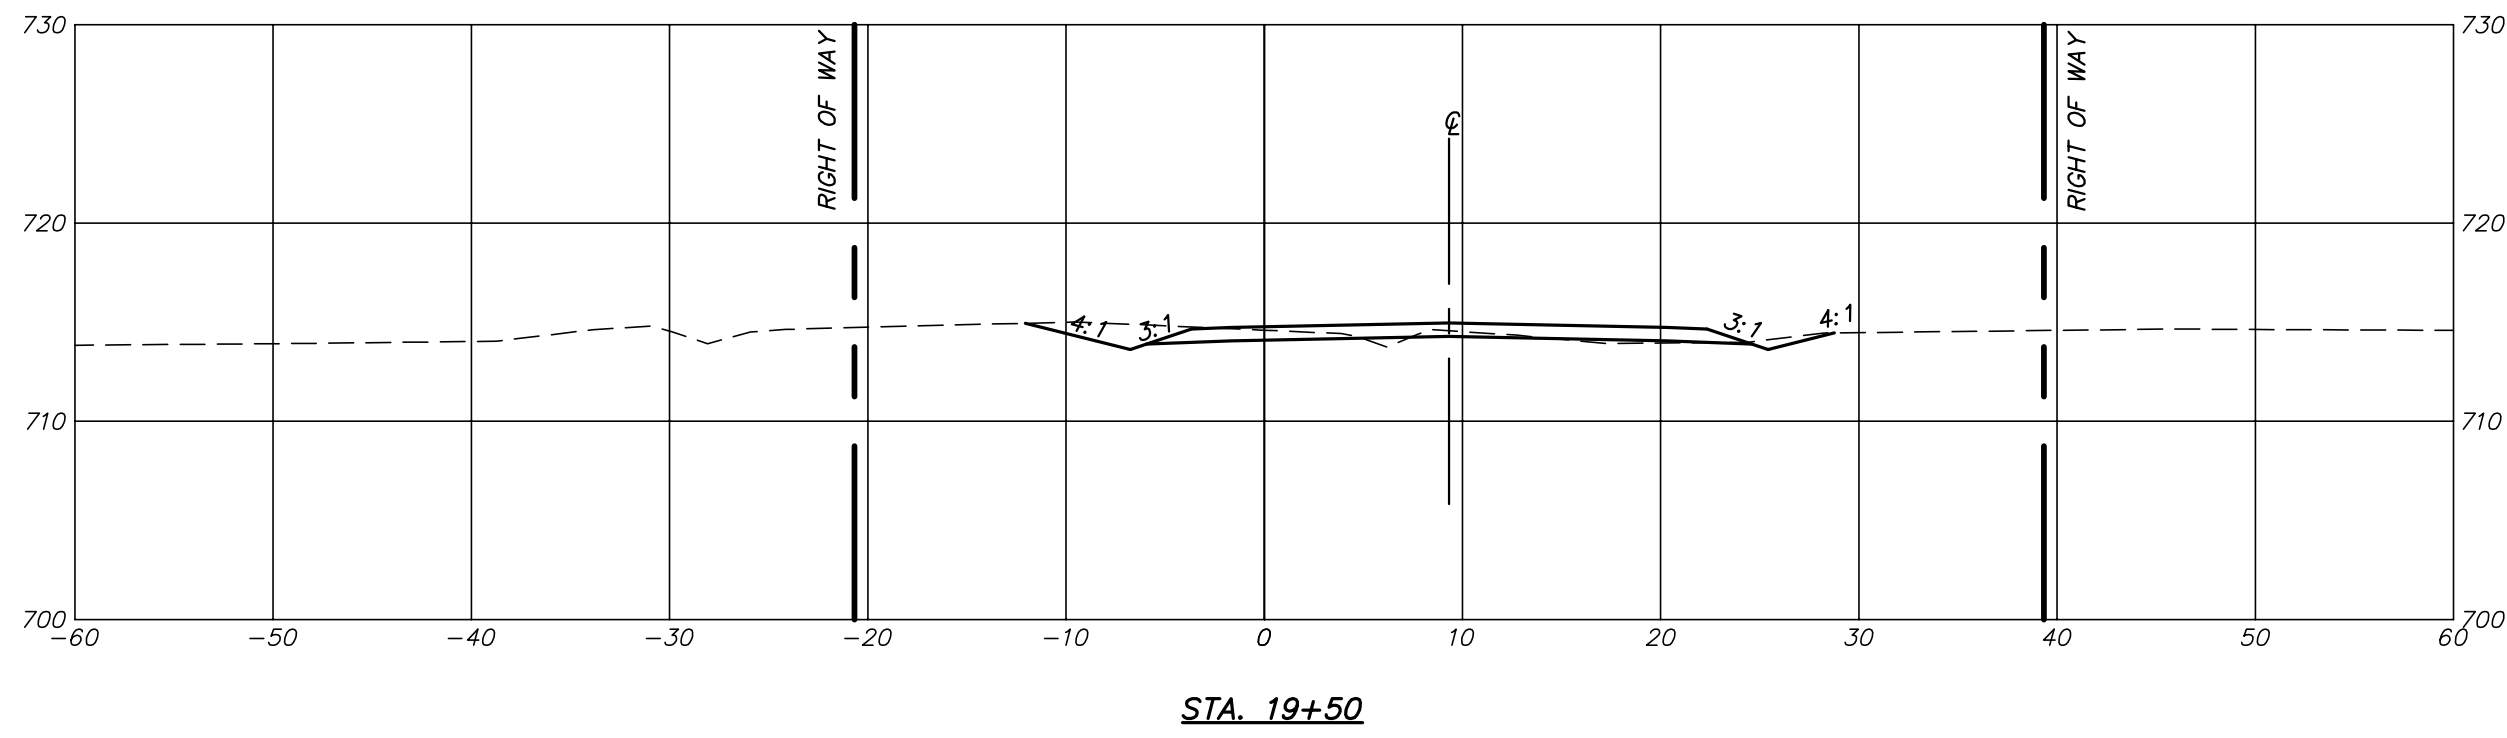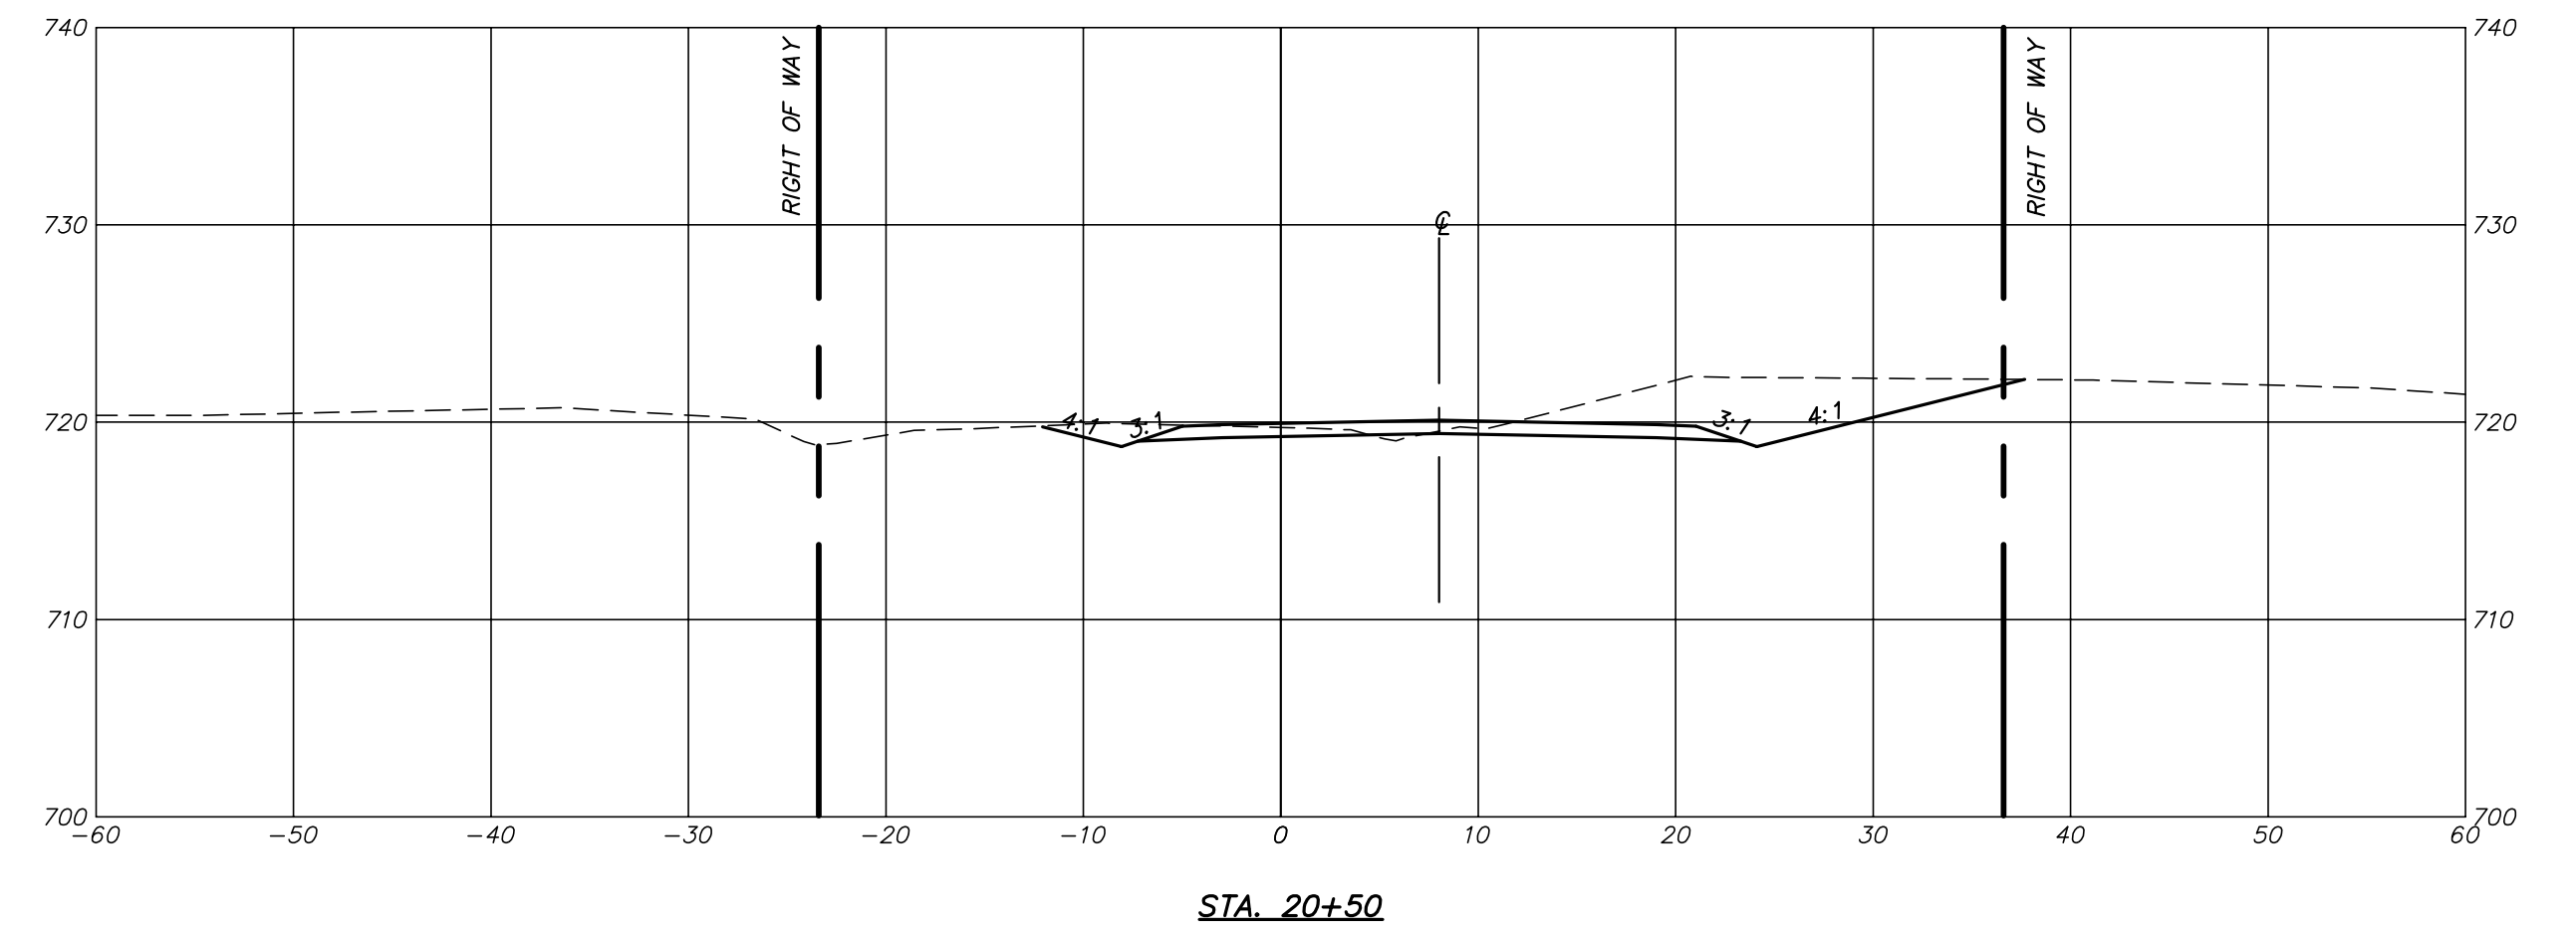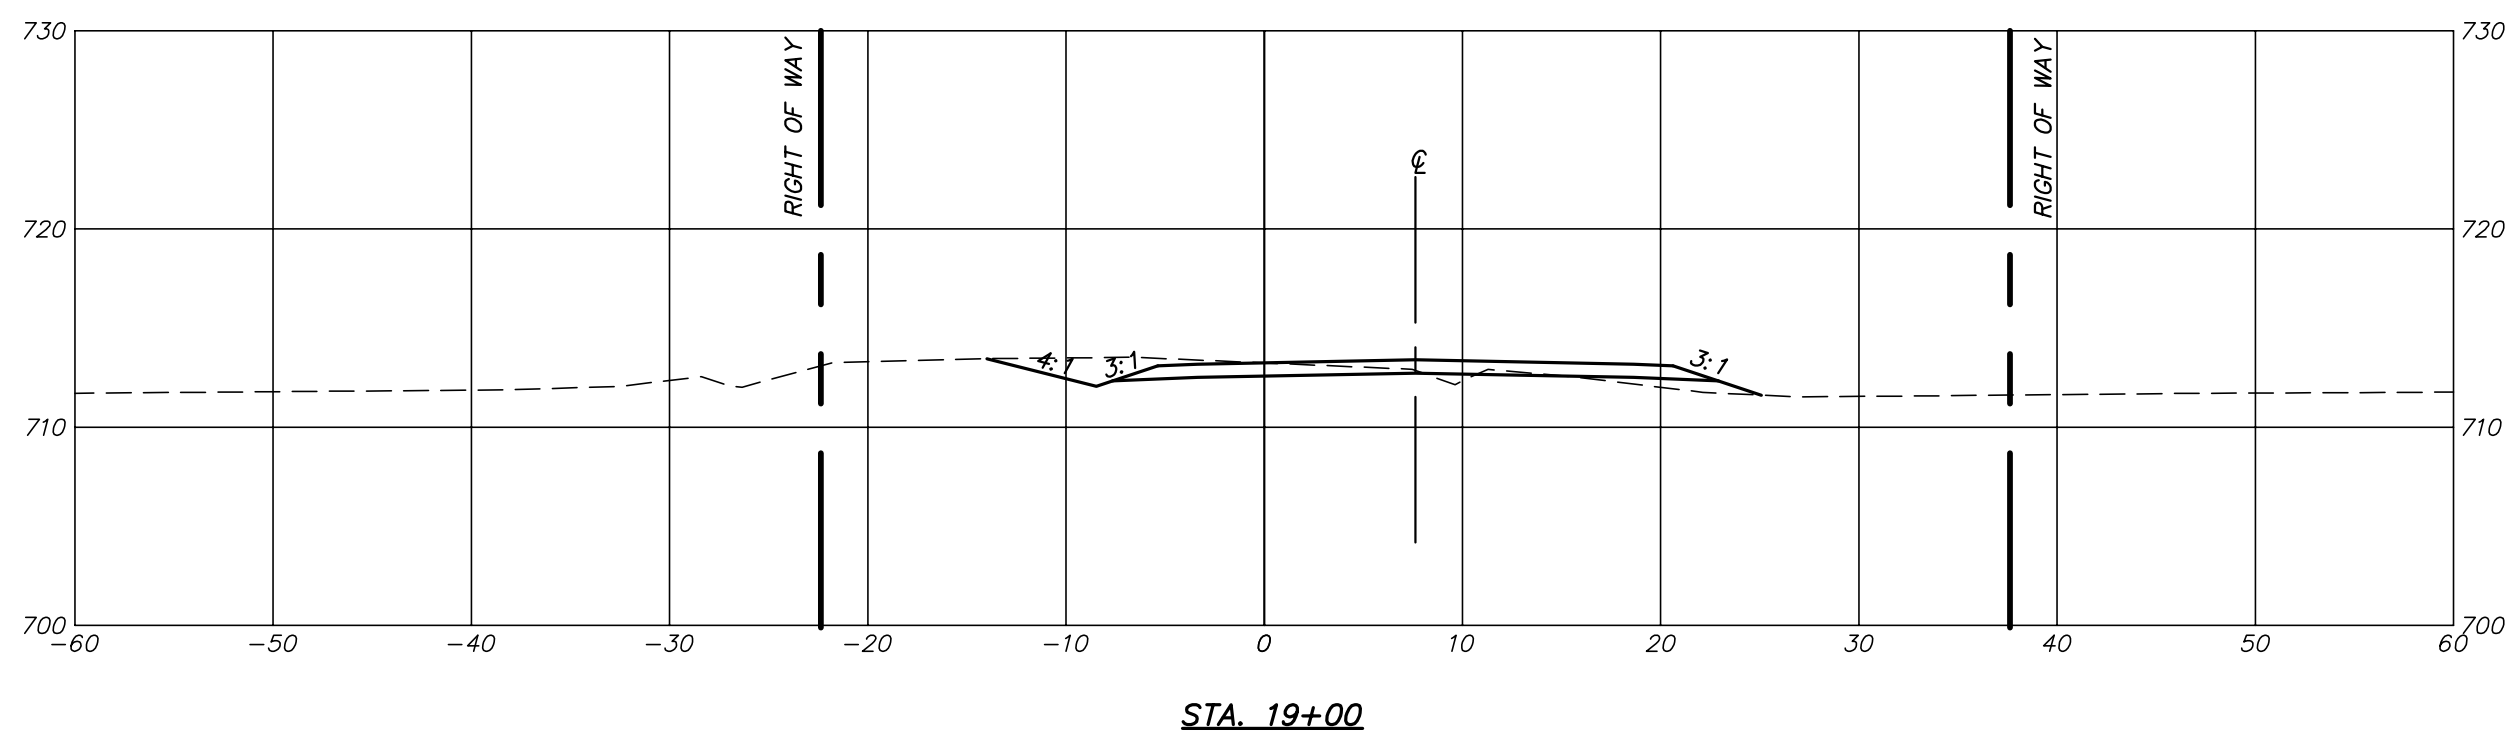

P:\DRAWINGS\CURRENT DRAWINGS\COLE COUNTY\5813\5813 X-SECTIONS 01-07-19.DWG 5/20/2020

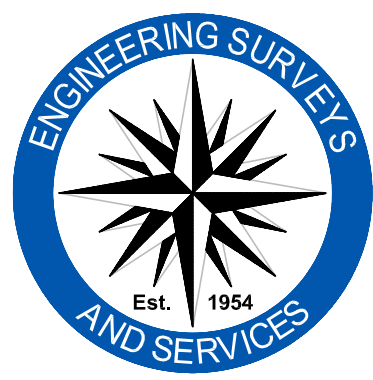







Engineering Surveys & Services
 Consulting Engineers, Land Surveyors, and Geoprosessionals
 Analytical and Material Laboratories
 802 El Dorado Drive, Jefferson City, Missouri 65101
 573 - 636 - 3303 | www.ess-inc.com
 Other Offices:
 Columbia, Missouri - Sedalia, Missouri
 Missouri Land Surveying Corporation # 2004004672

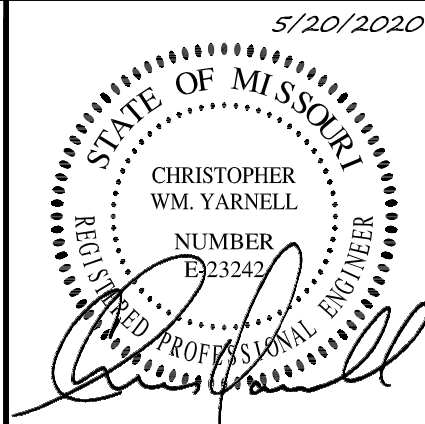

CHRISTOPHER WM. YARNELL
 REGISTERED PROFESSIONAL ENGINEER
 E-23242

WATERFORD AND MOUNT HOPE ROADWAY IMPROVEMENTS
 COLE COUNTY, MISSOURI


IF ORIGINAL SIGNATURE OR DIGITAL AUTHENTICATION IS NOT PRESENT THIS MEDIA SHOULD NOT BE CONSIDERED A CERTIFIED DOCUMENT.	Revised	CROSS SECTIONS
Date MAY 20, 2020		
DESIGN: --		Sheet C2.06
DRAWN: --		ES&S PROJECT NO. 5813
CHECKED: --		
DATE: --		

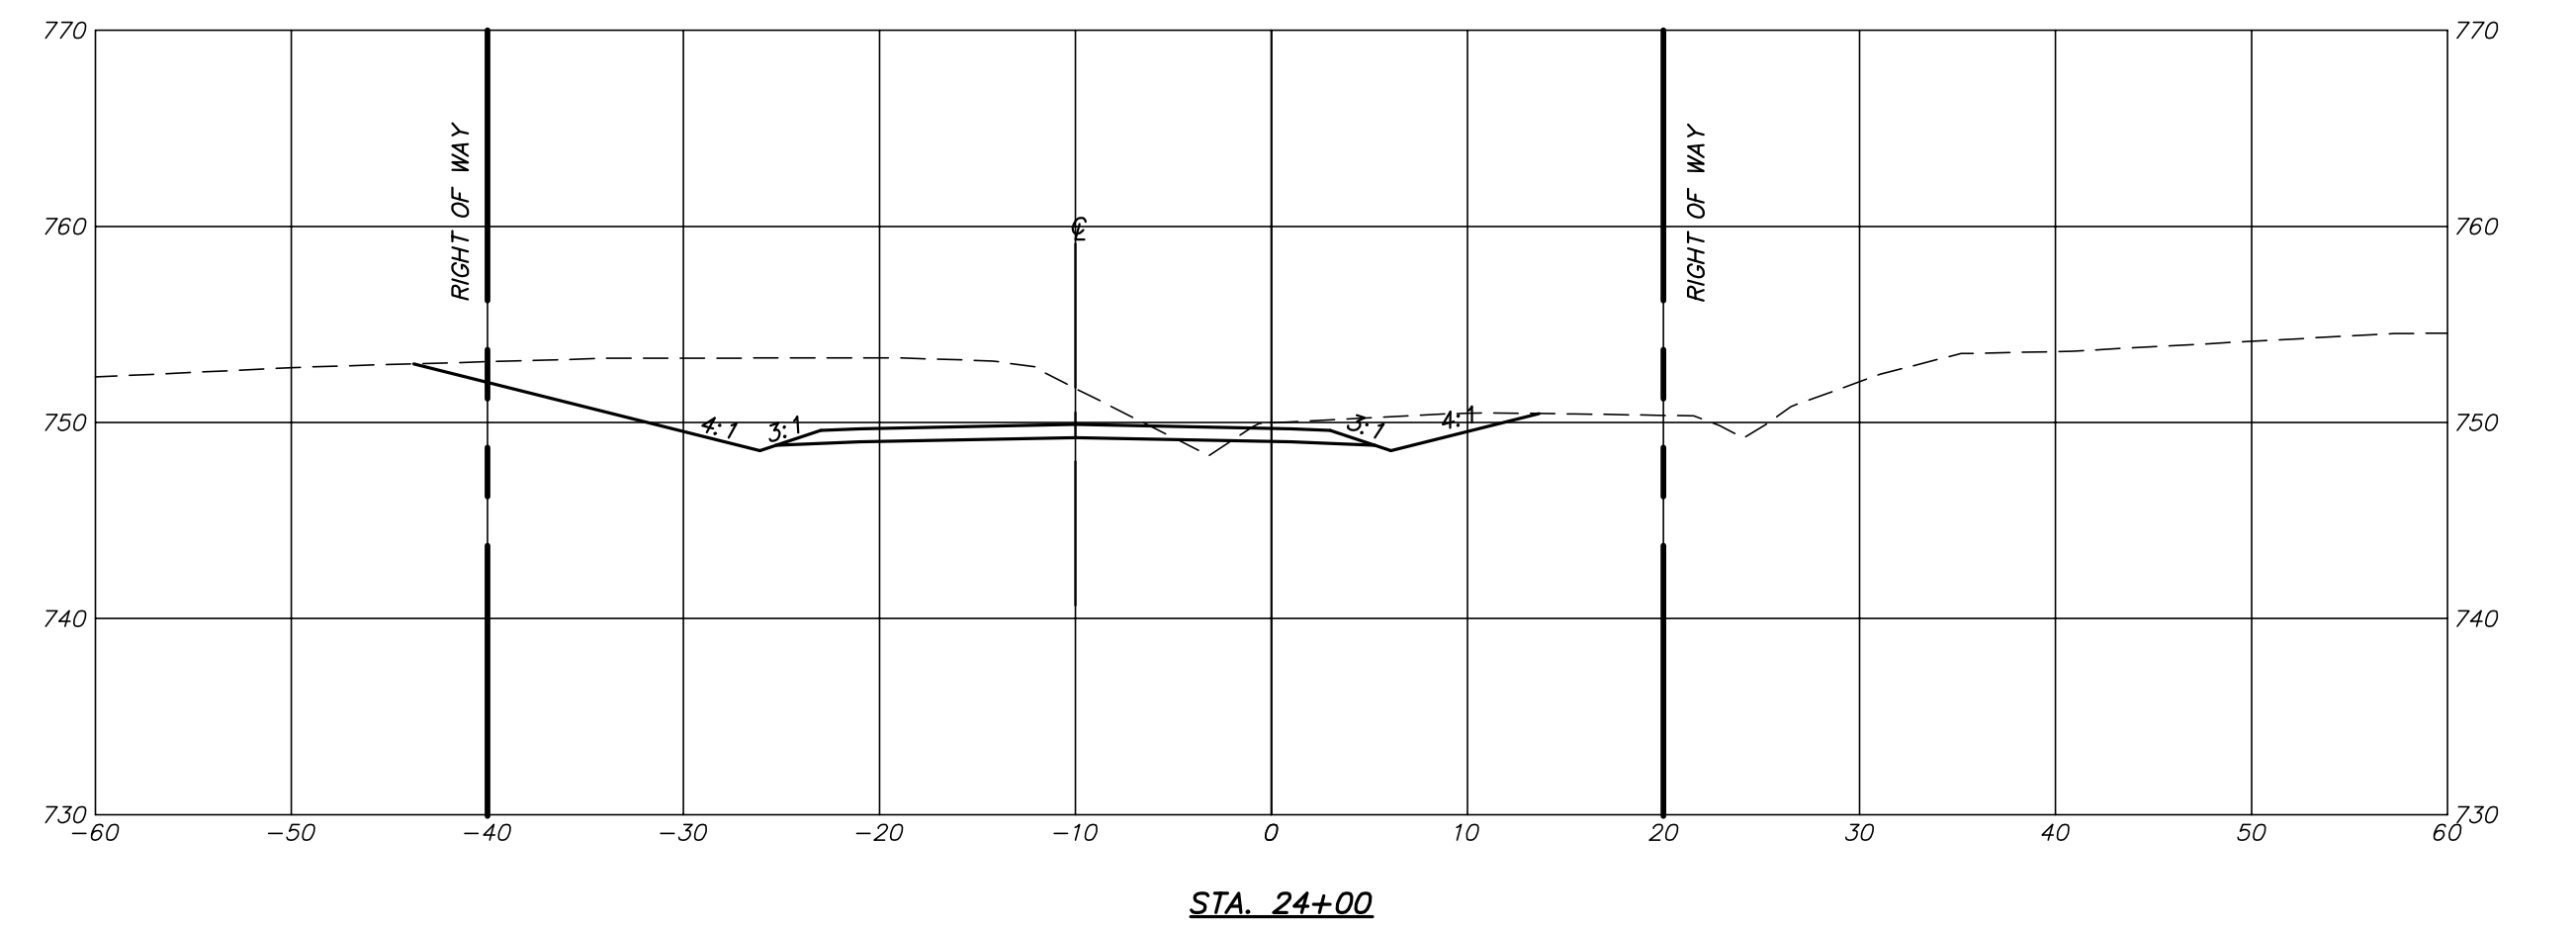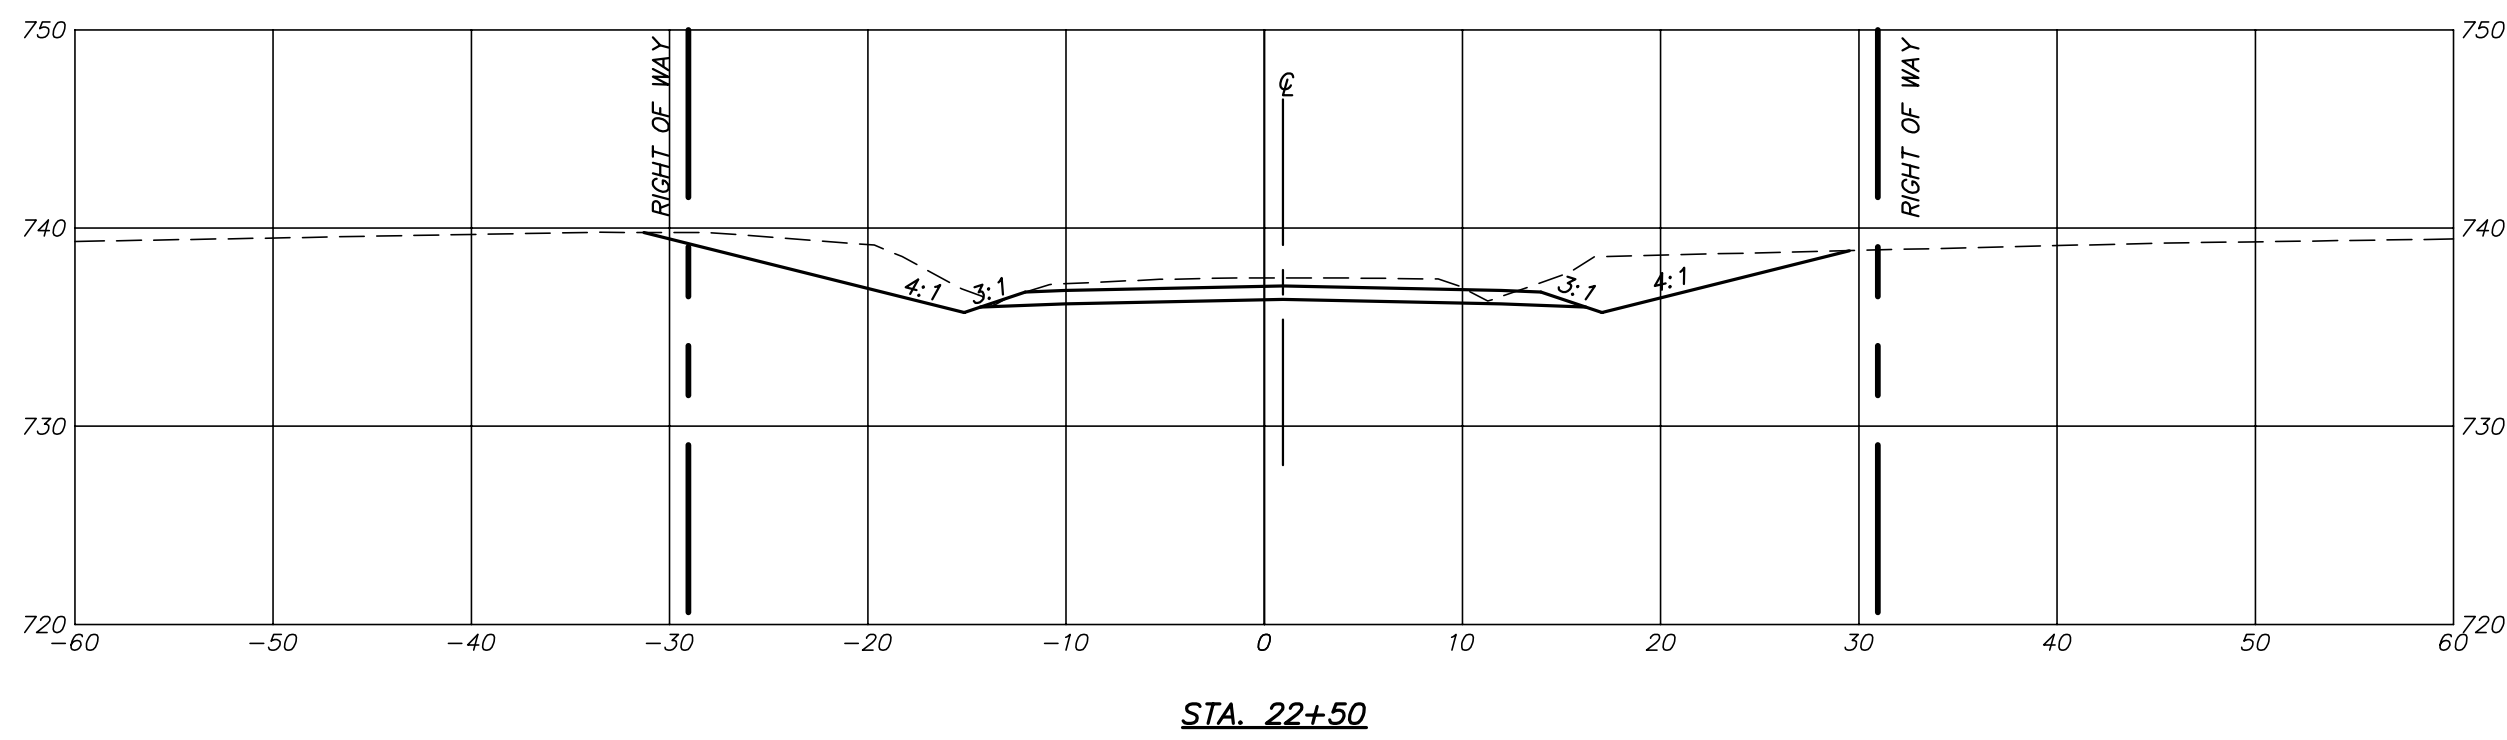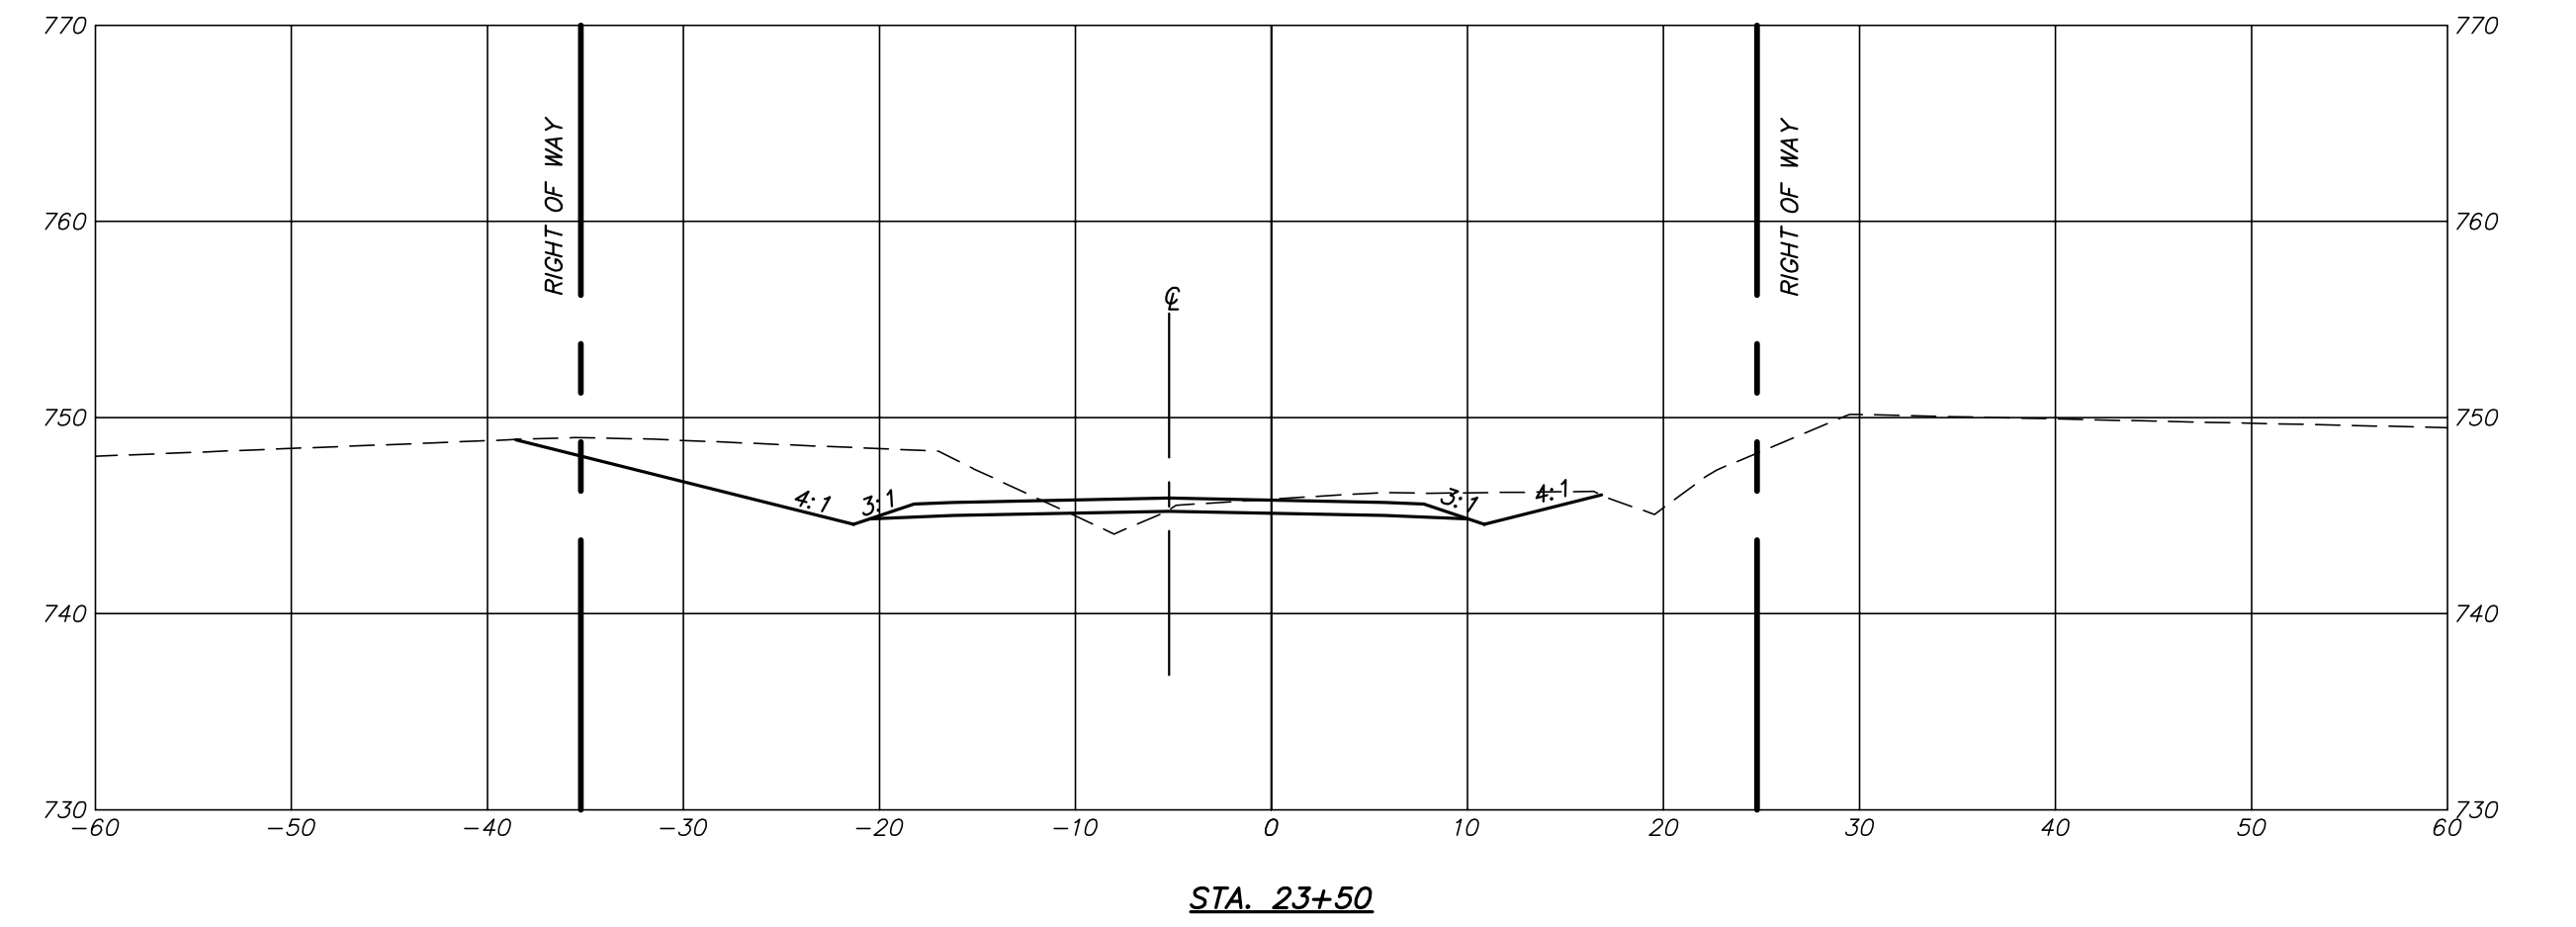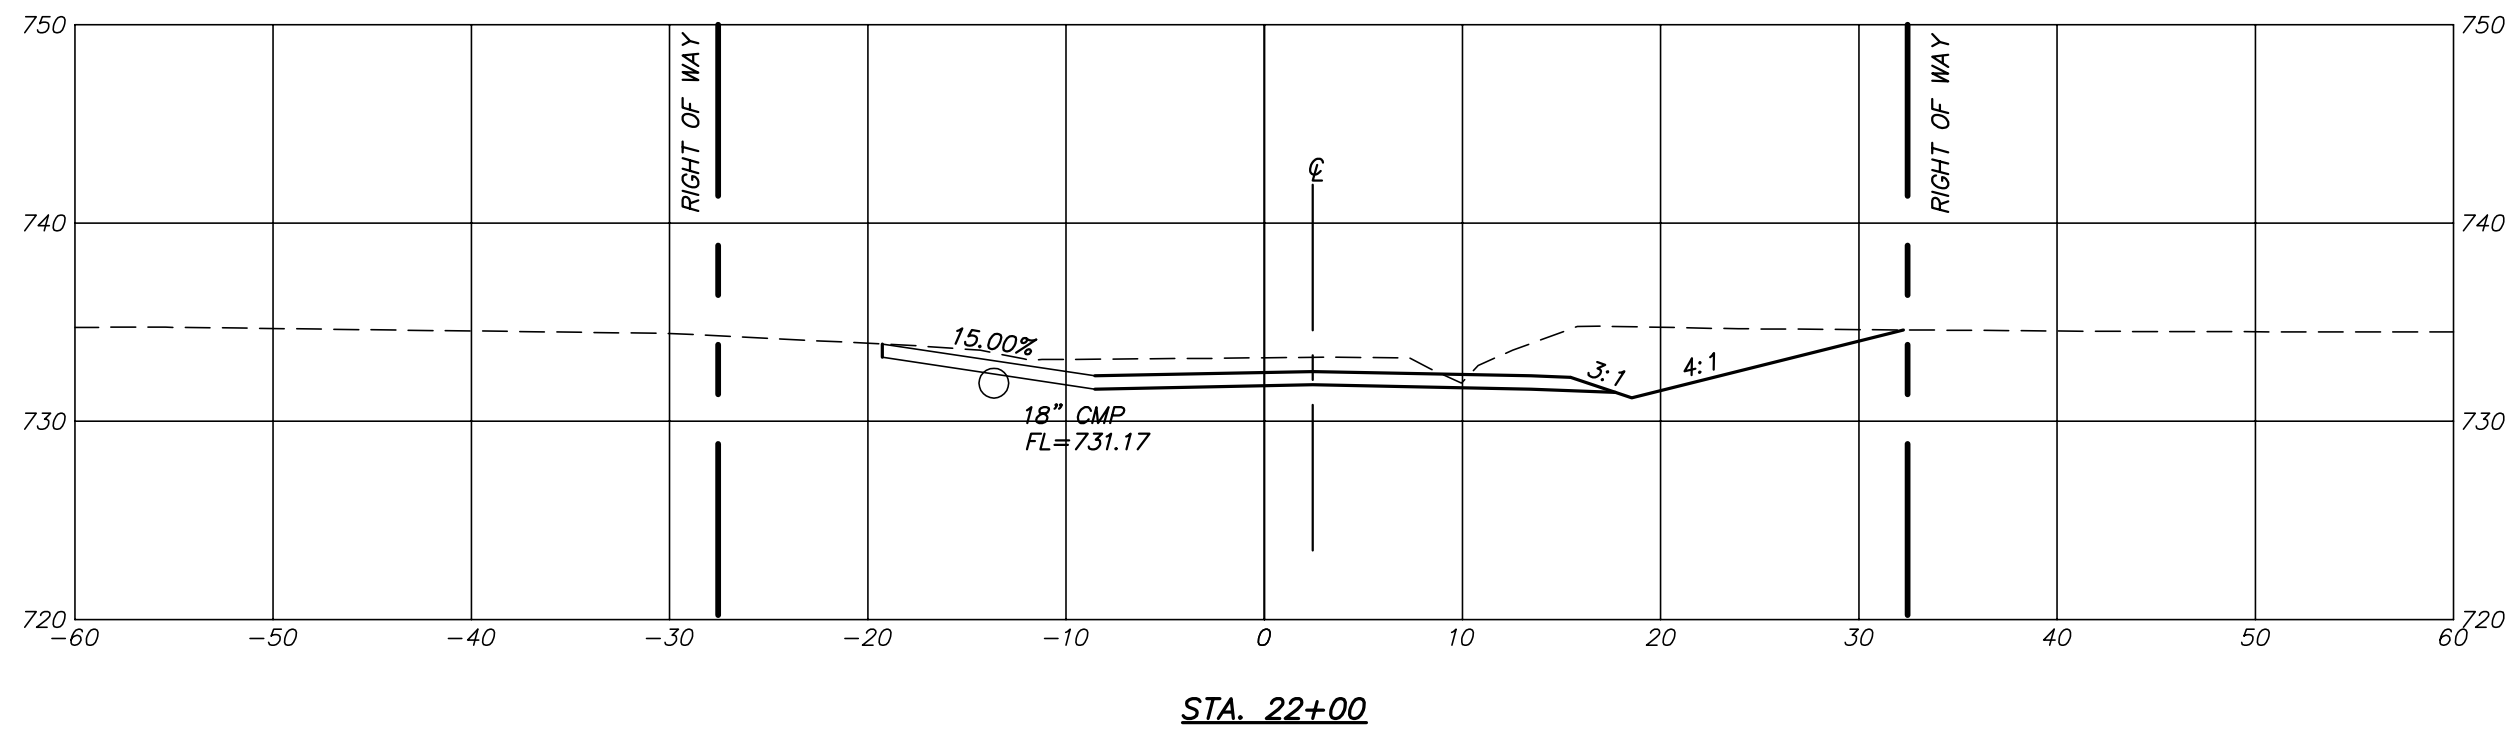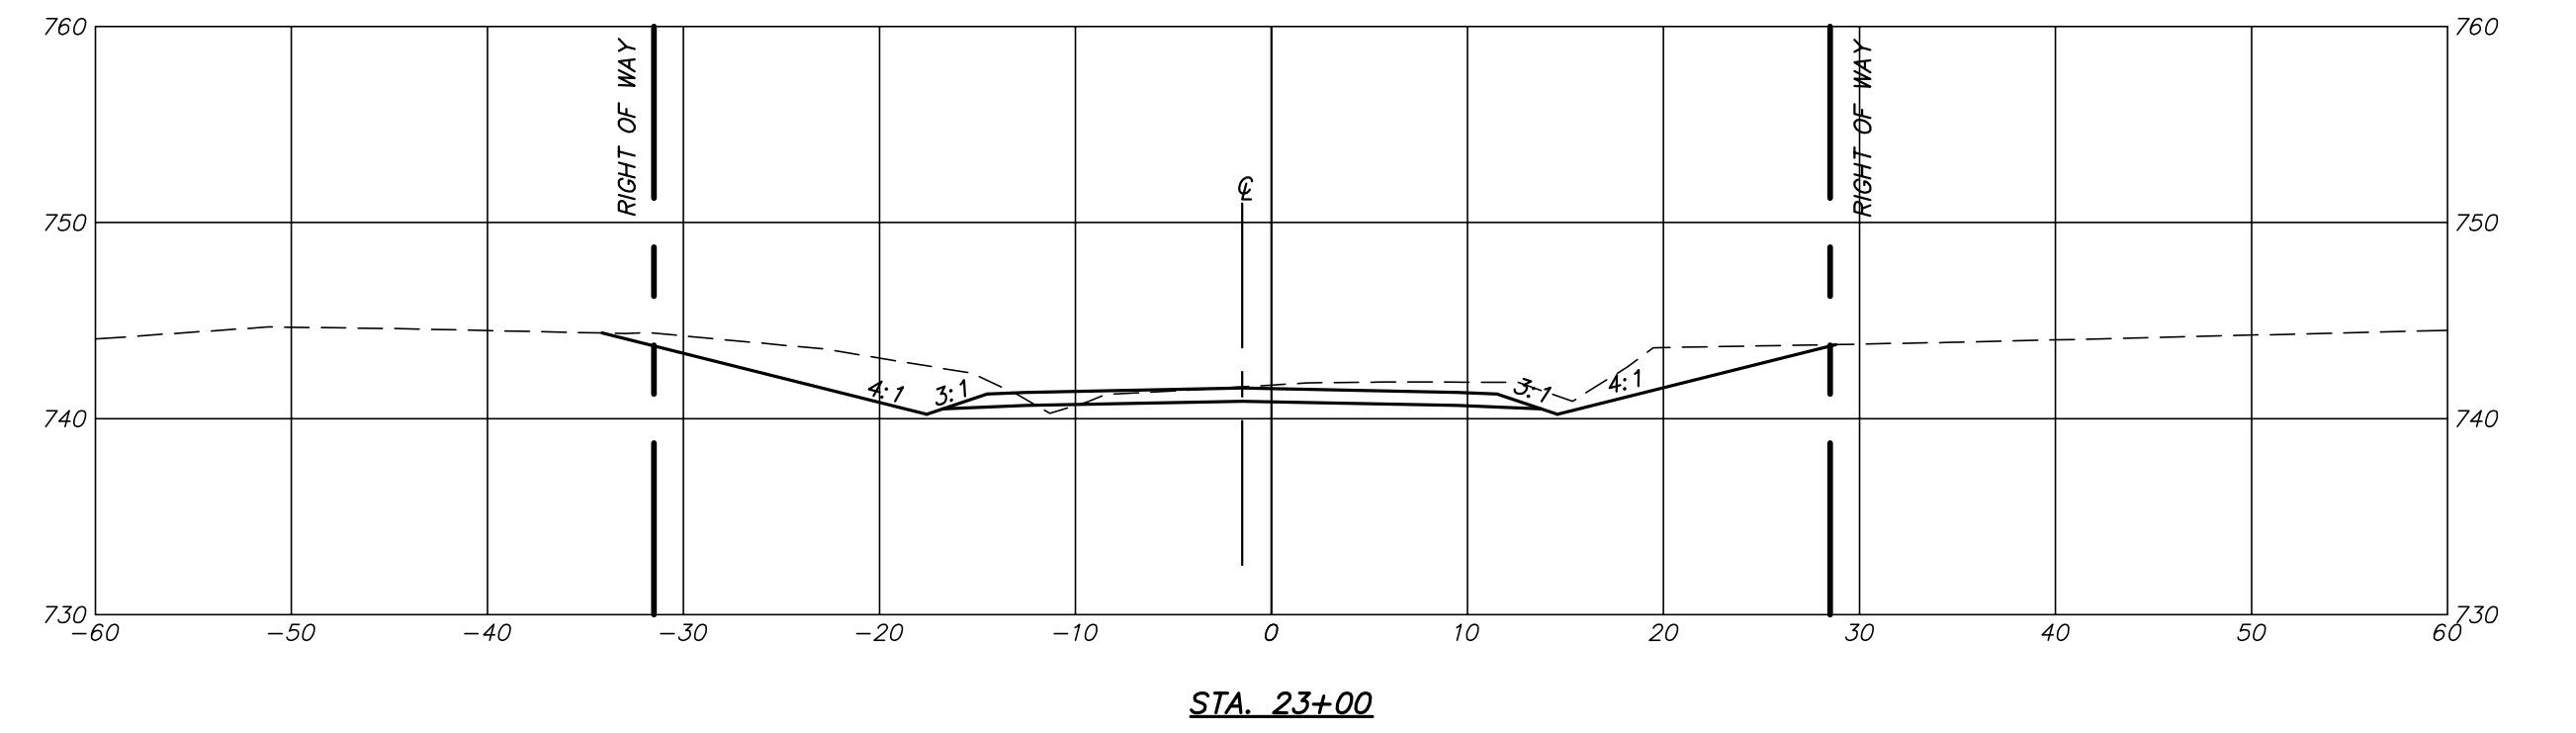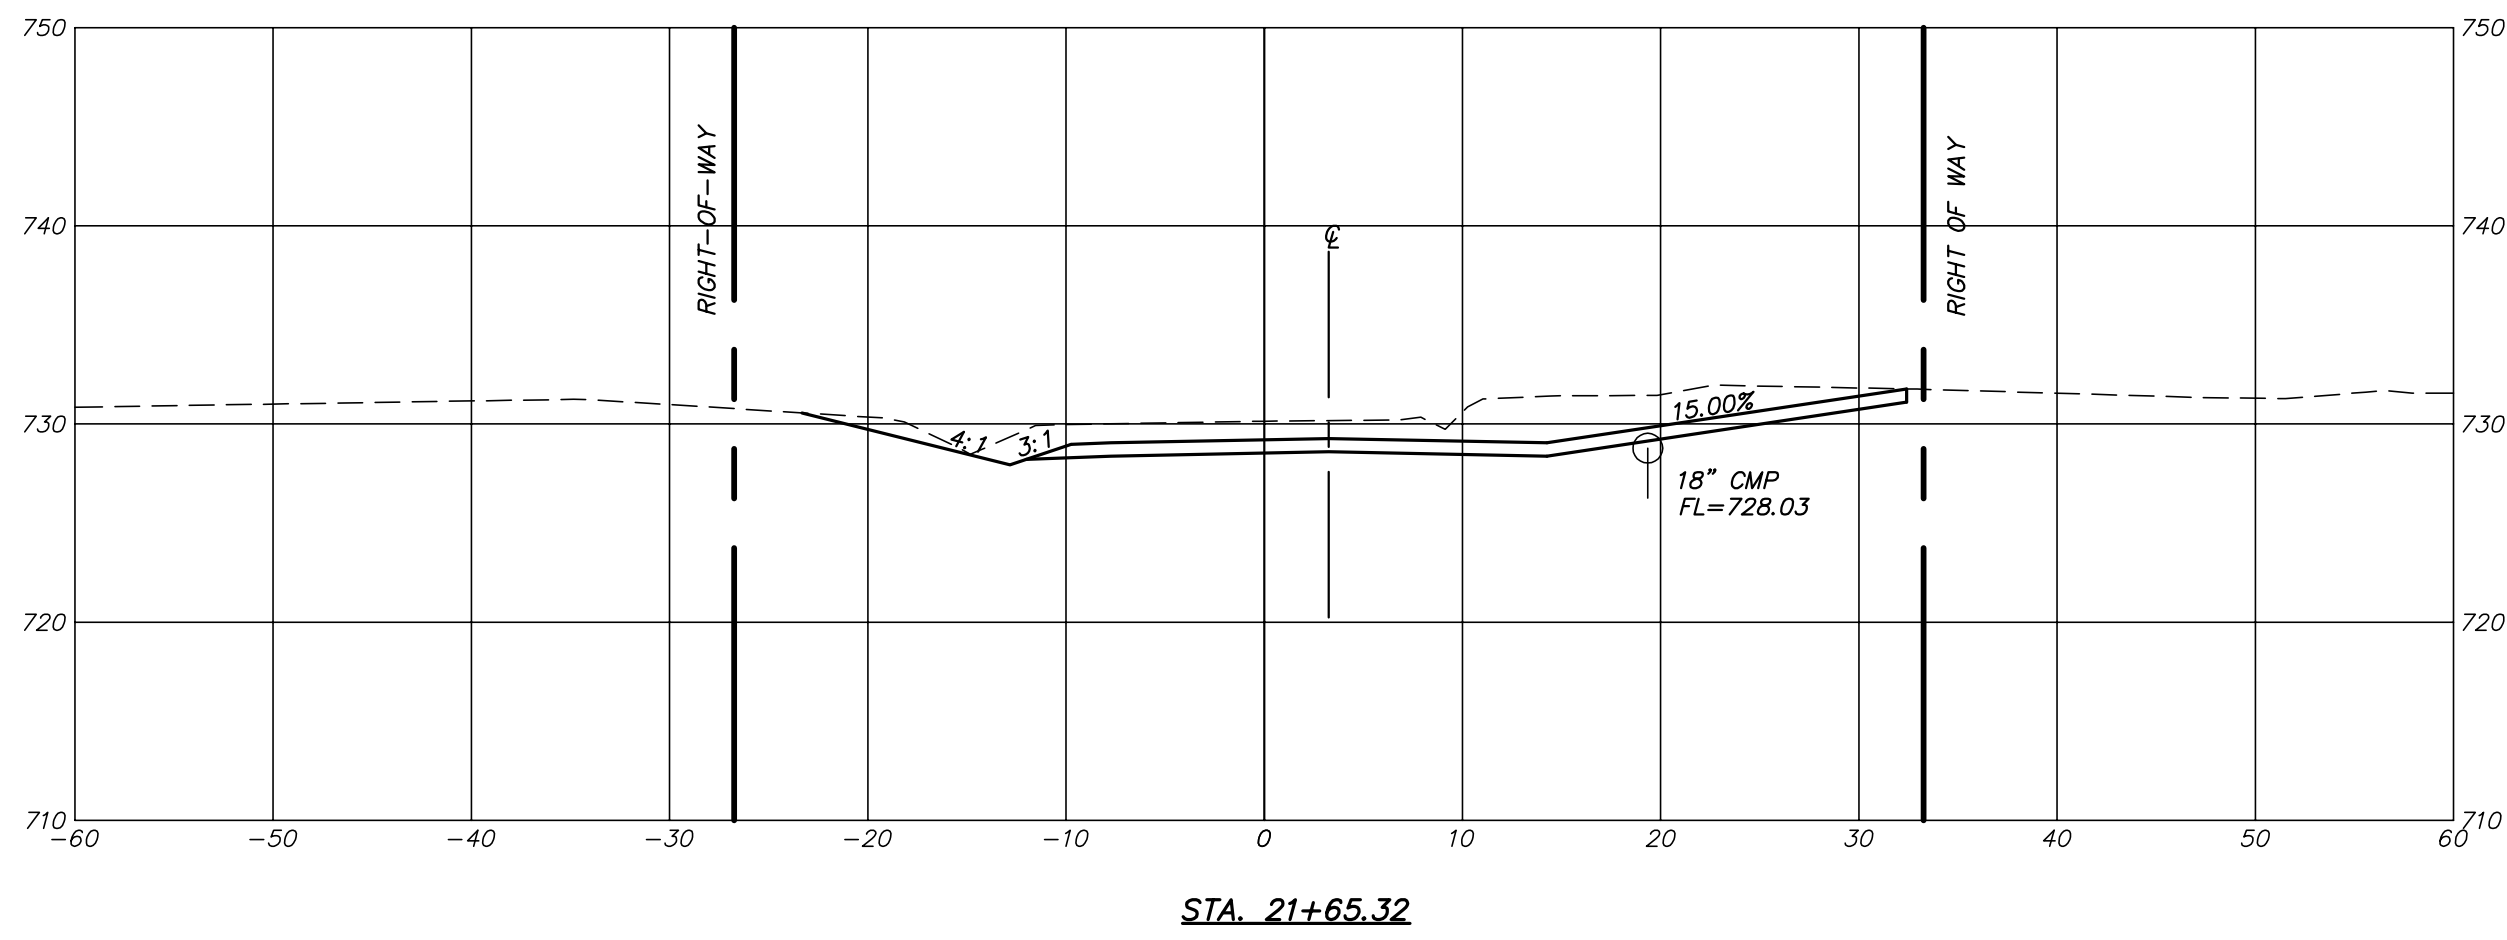

P:\DRAWINGS\CURRENT DRAWINGS\COLE COUNTY\5813 X-SECTIONS-01-07-19.DWG 5/20/2020









Engineering Surveys & Services
 Consulting Engineers, Land Surveyors, and Geoprotectionals
 Analytical and Material Laboratories
 802 El Dorado Drive, Jefferson City, Missouri 65101
 573 - 636 - 3303 | www.ess-inc.com
 Other Offices:
 Columbia, Missouri - Sedalia, Missouri
 Missouri Land Surveying Corporation # 2004004672

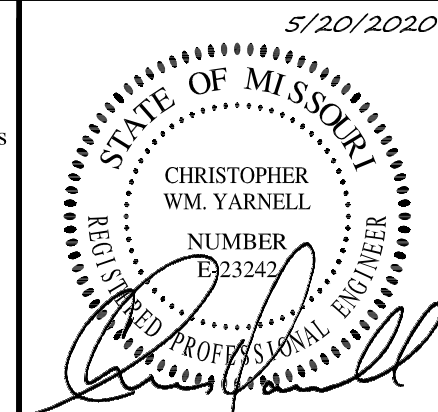


CHRISTOPHER W.M. YARNELL
 REGISTERED PROFESSIONAL ENGINEER
 E-23242

WATERFORD AND MOUNT HOPE ROADWAY IMPROVEMENTS
 COLE COUNTY, MISSOURI


IF ORIGINAL SIGNATURE OR DIGITAL AUTHENTICATION IS NOT PRESENT THIS MEDIA SHOULD NOT BE CONSIDERED A CERTIFIED DOCUMENT. Date MAY 20, 2020 DESIGN: -- DRAWN: -- CHECKED: -- DATE: --	Revised	CROSS SECTIONS Sheet C2.07 ES&S PROJECT NO. 5813

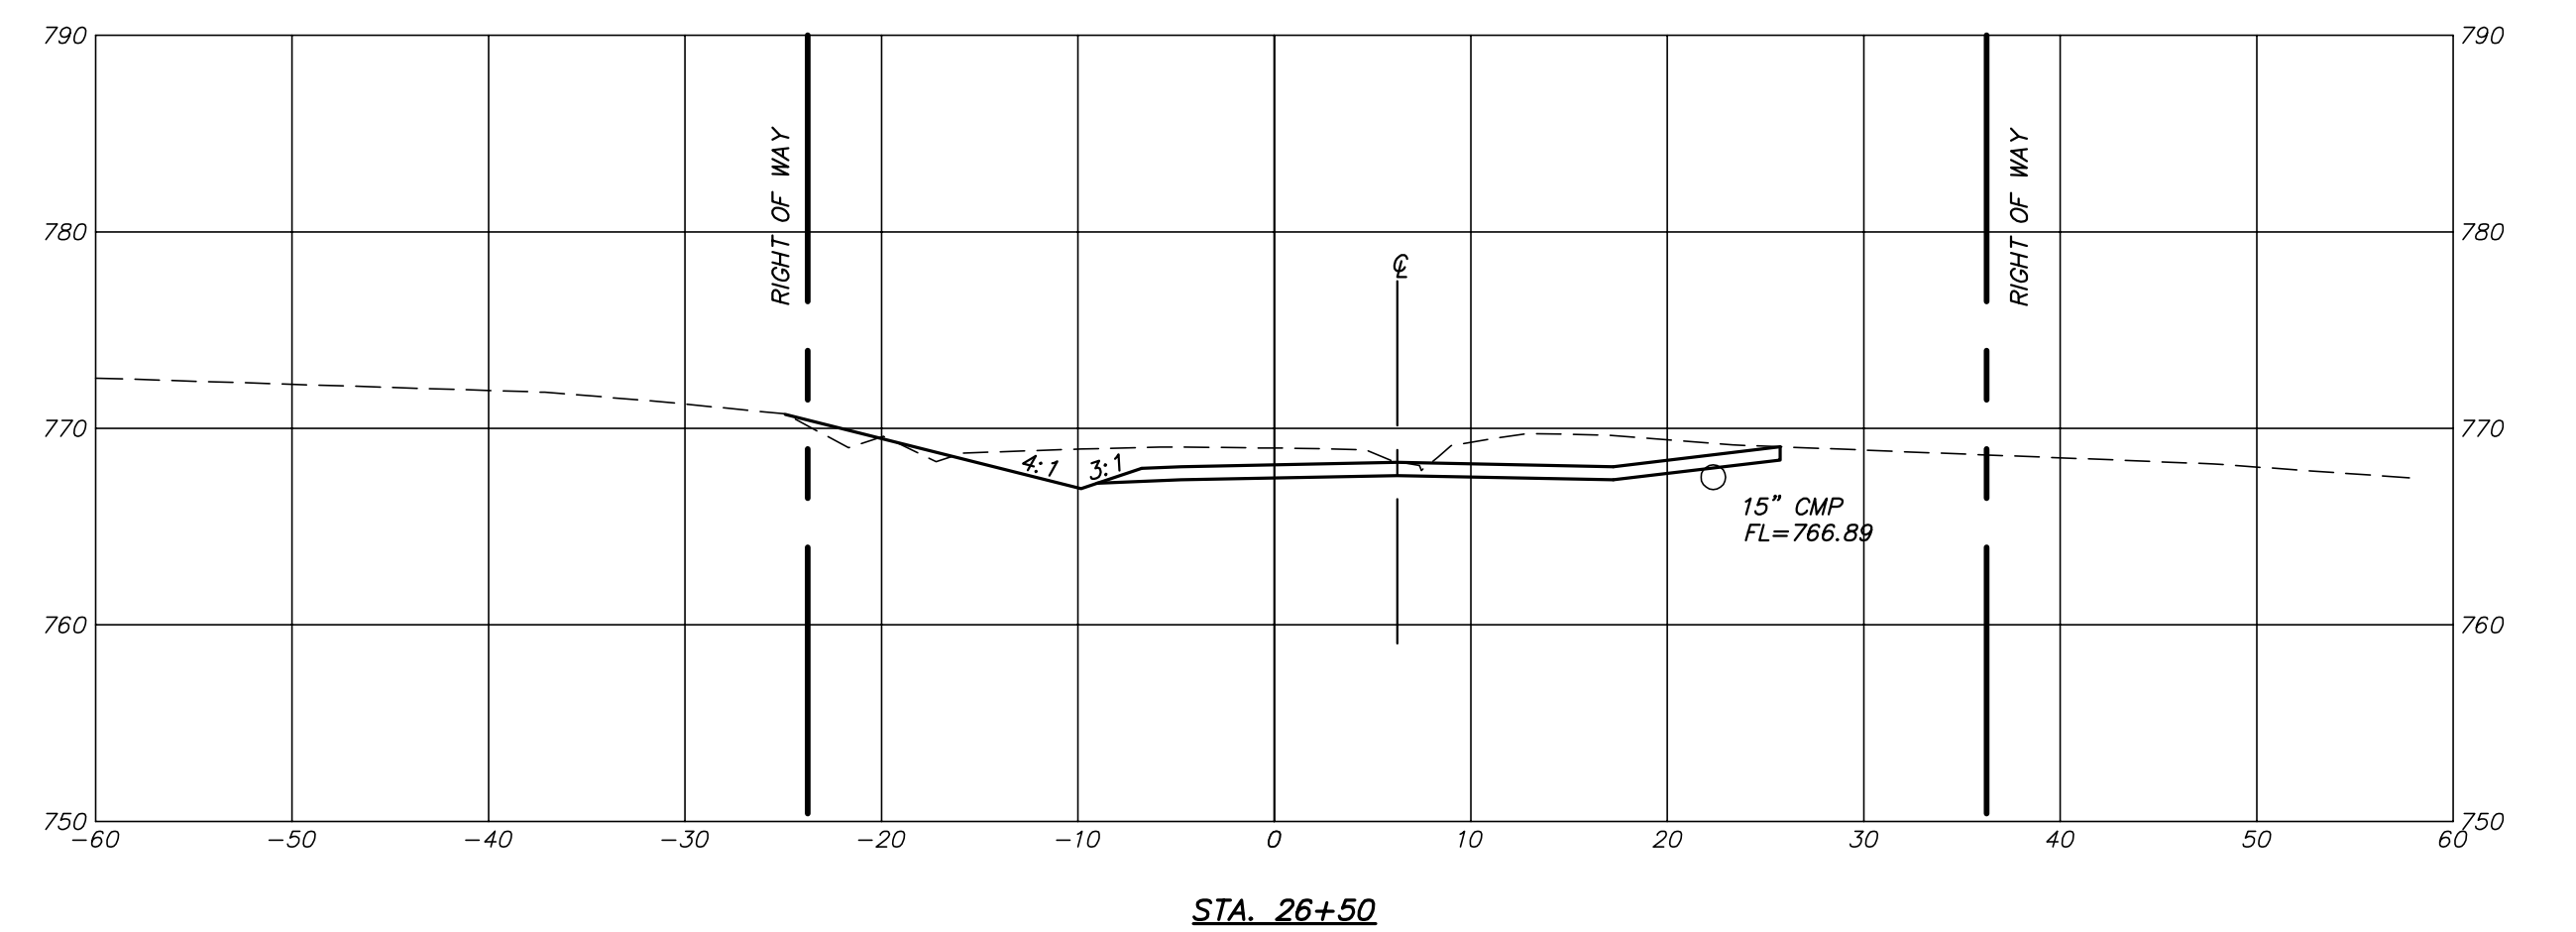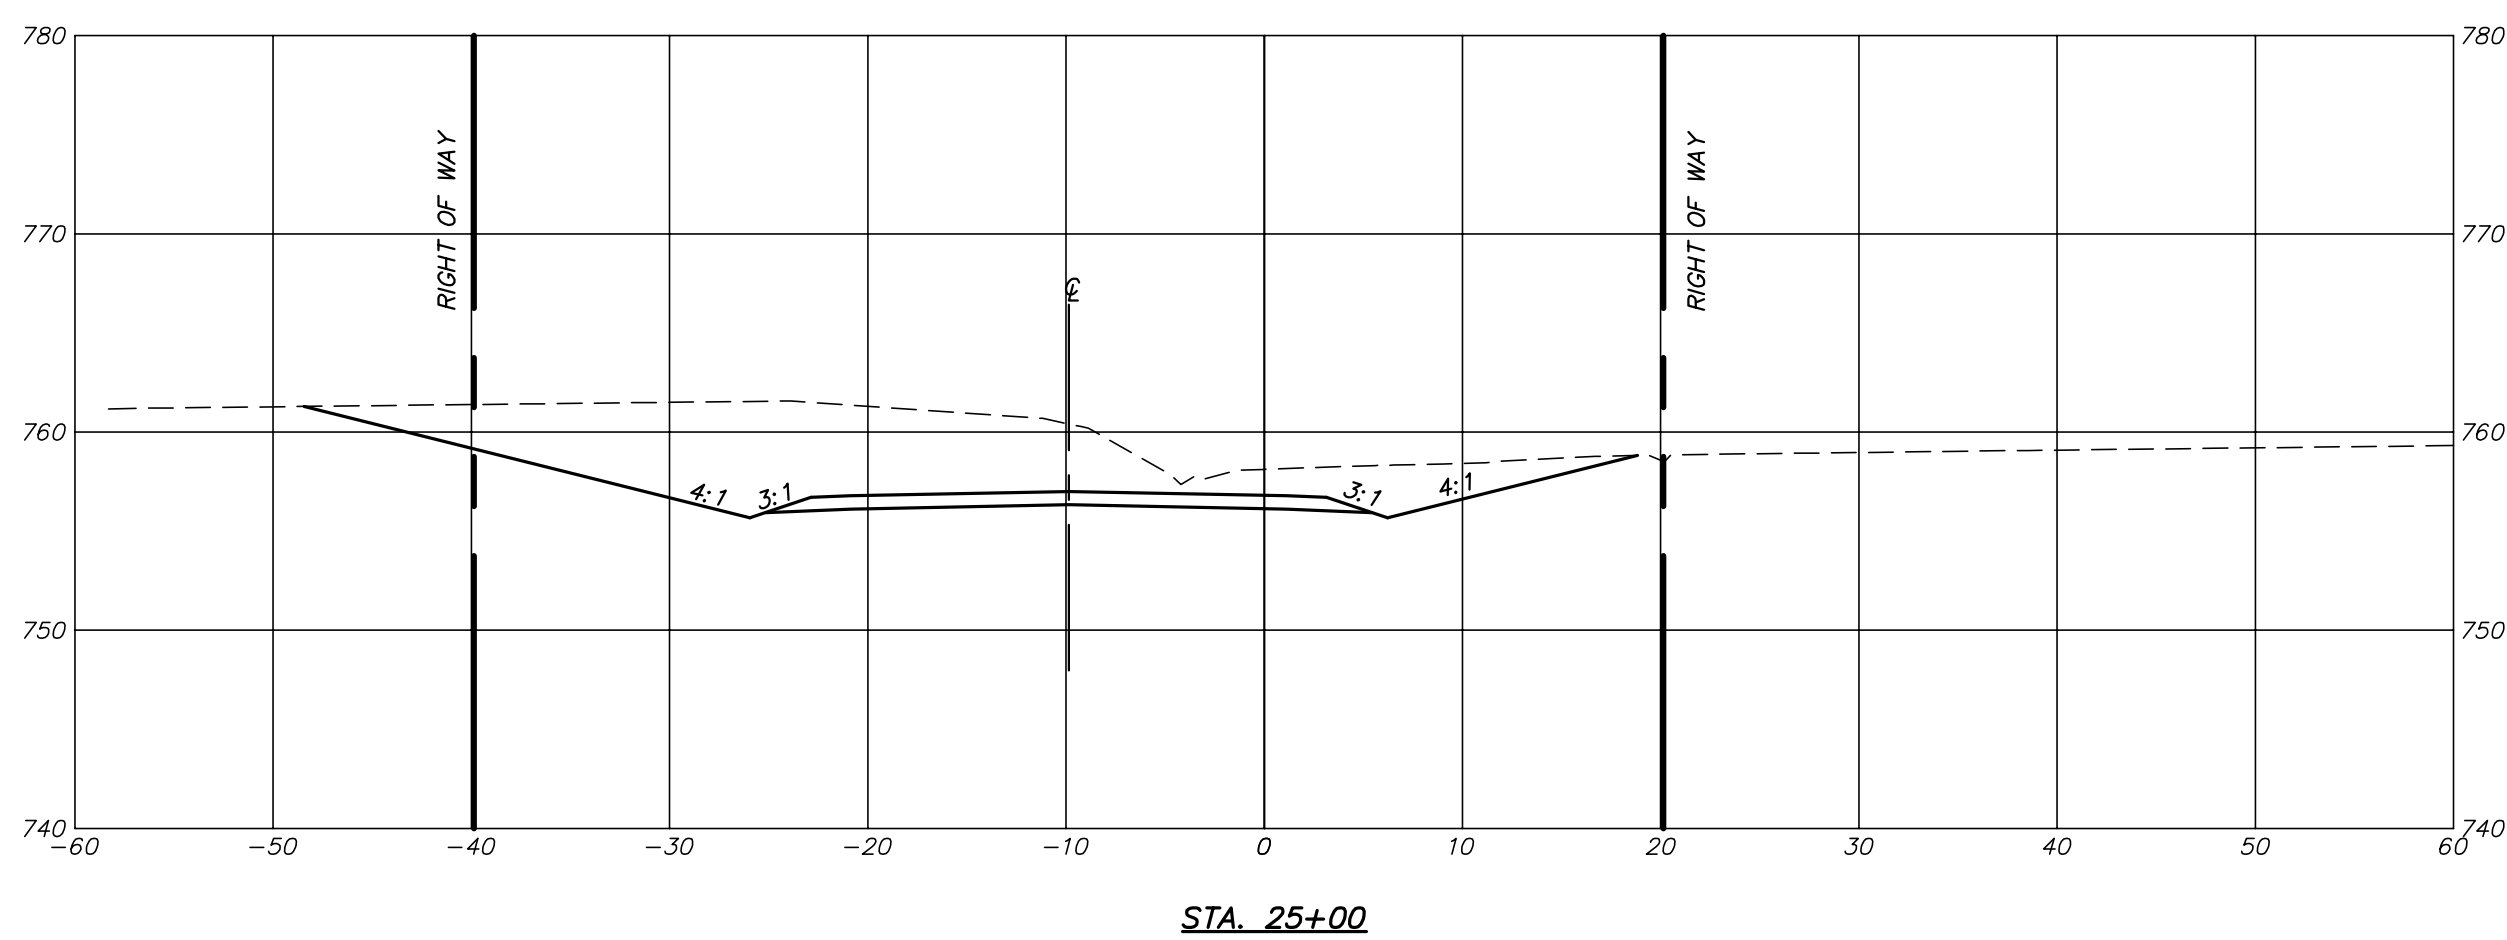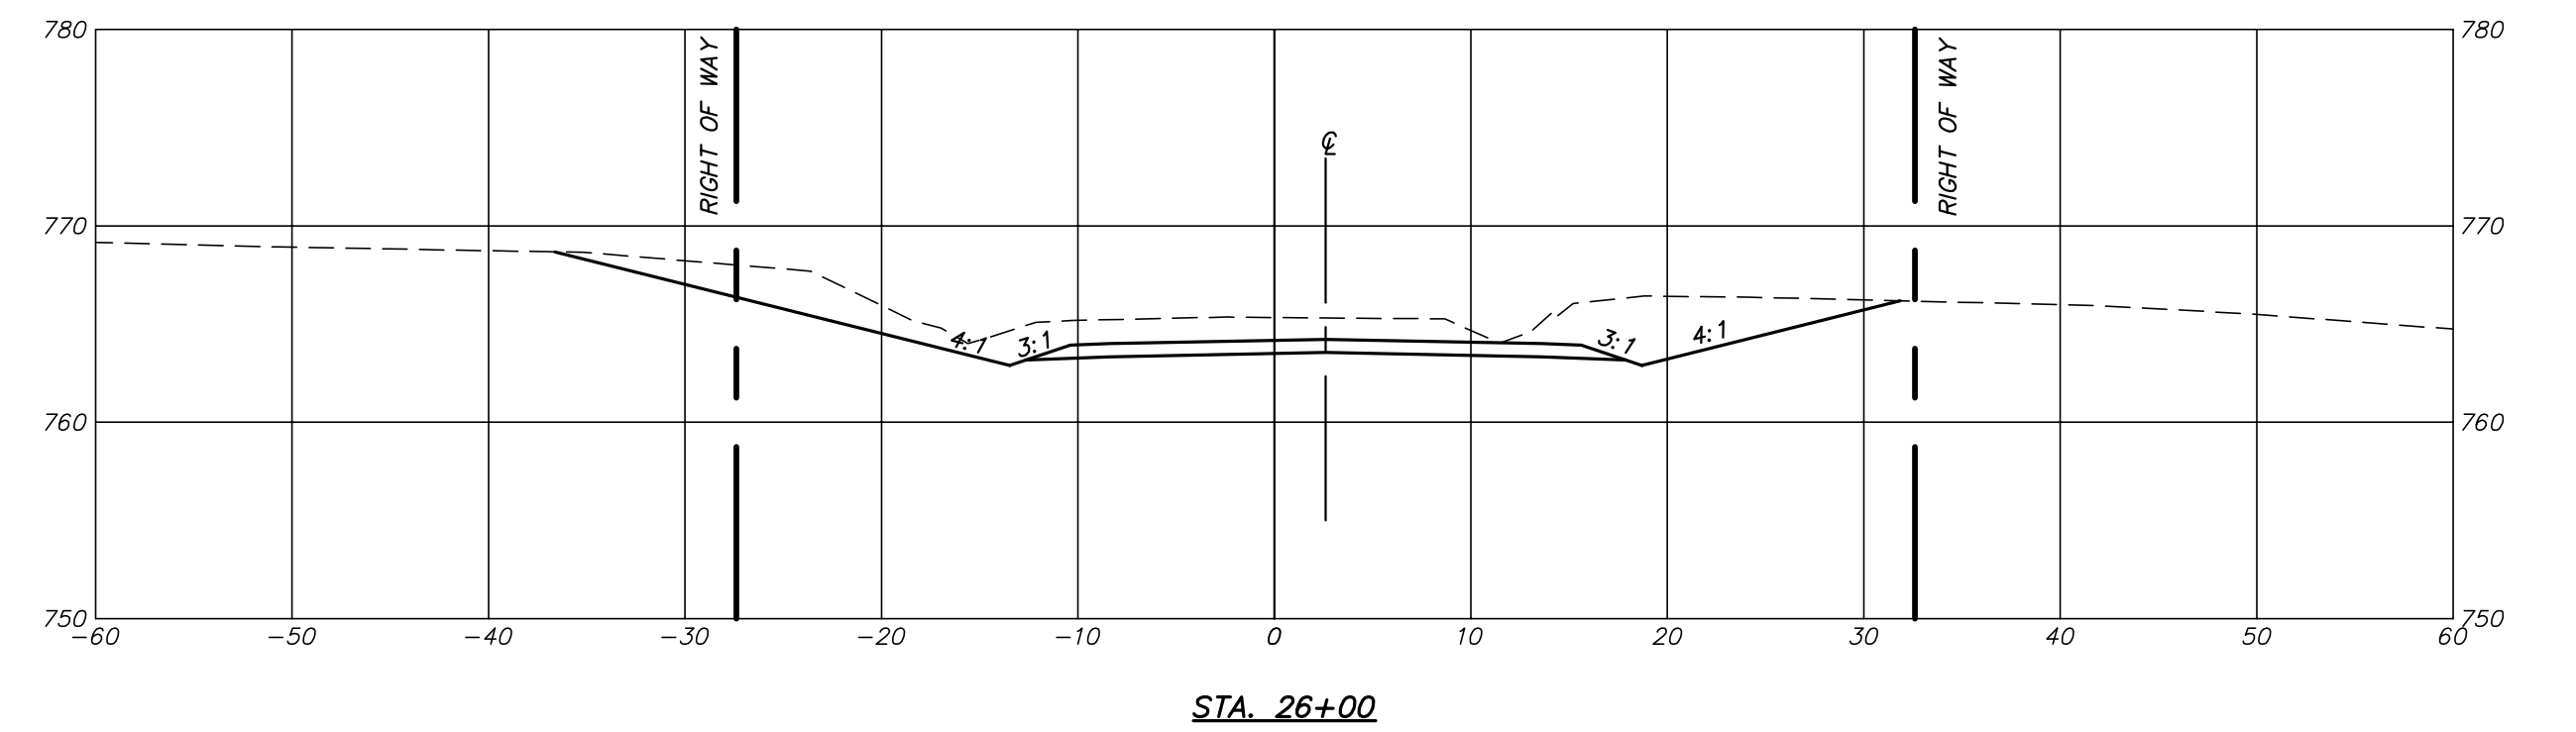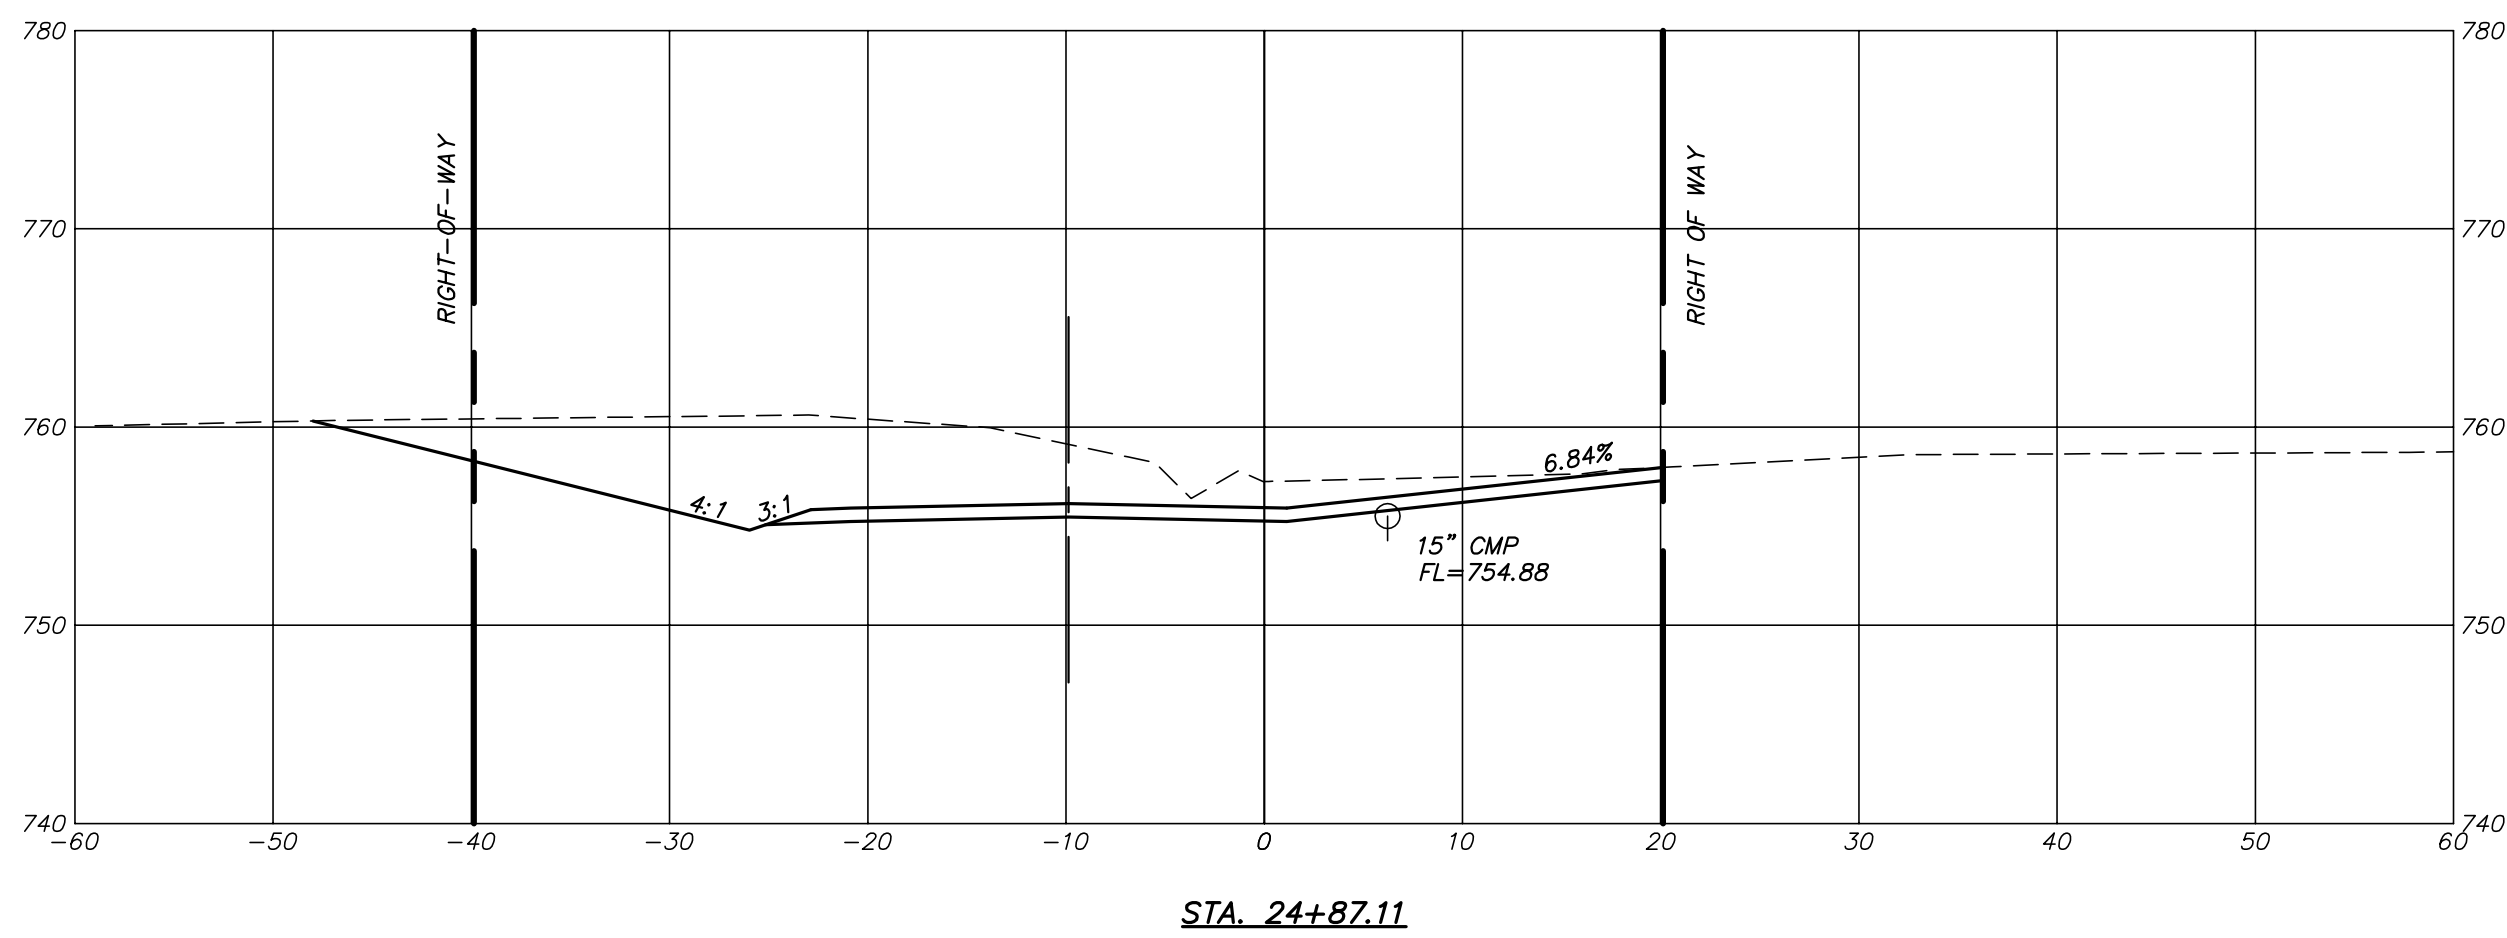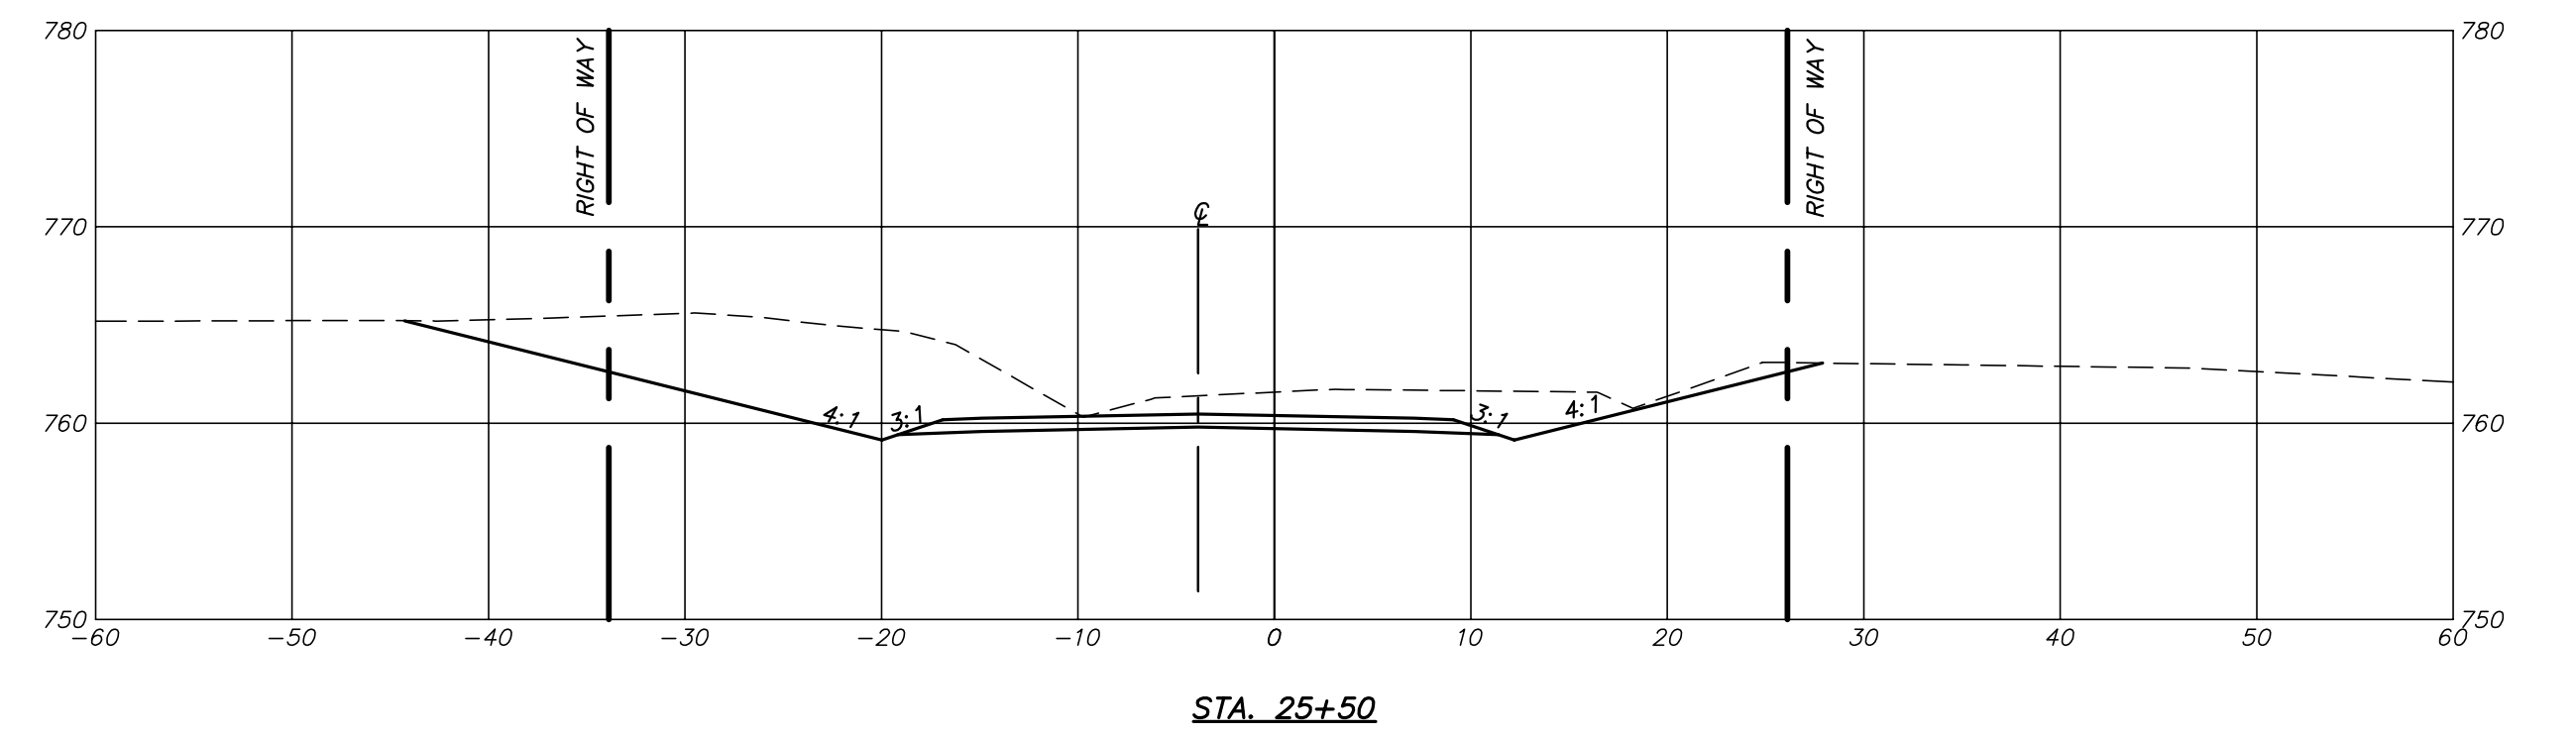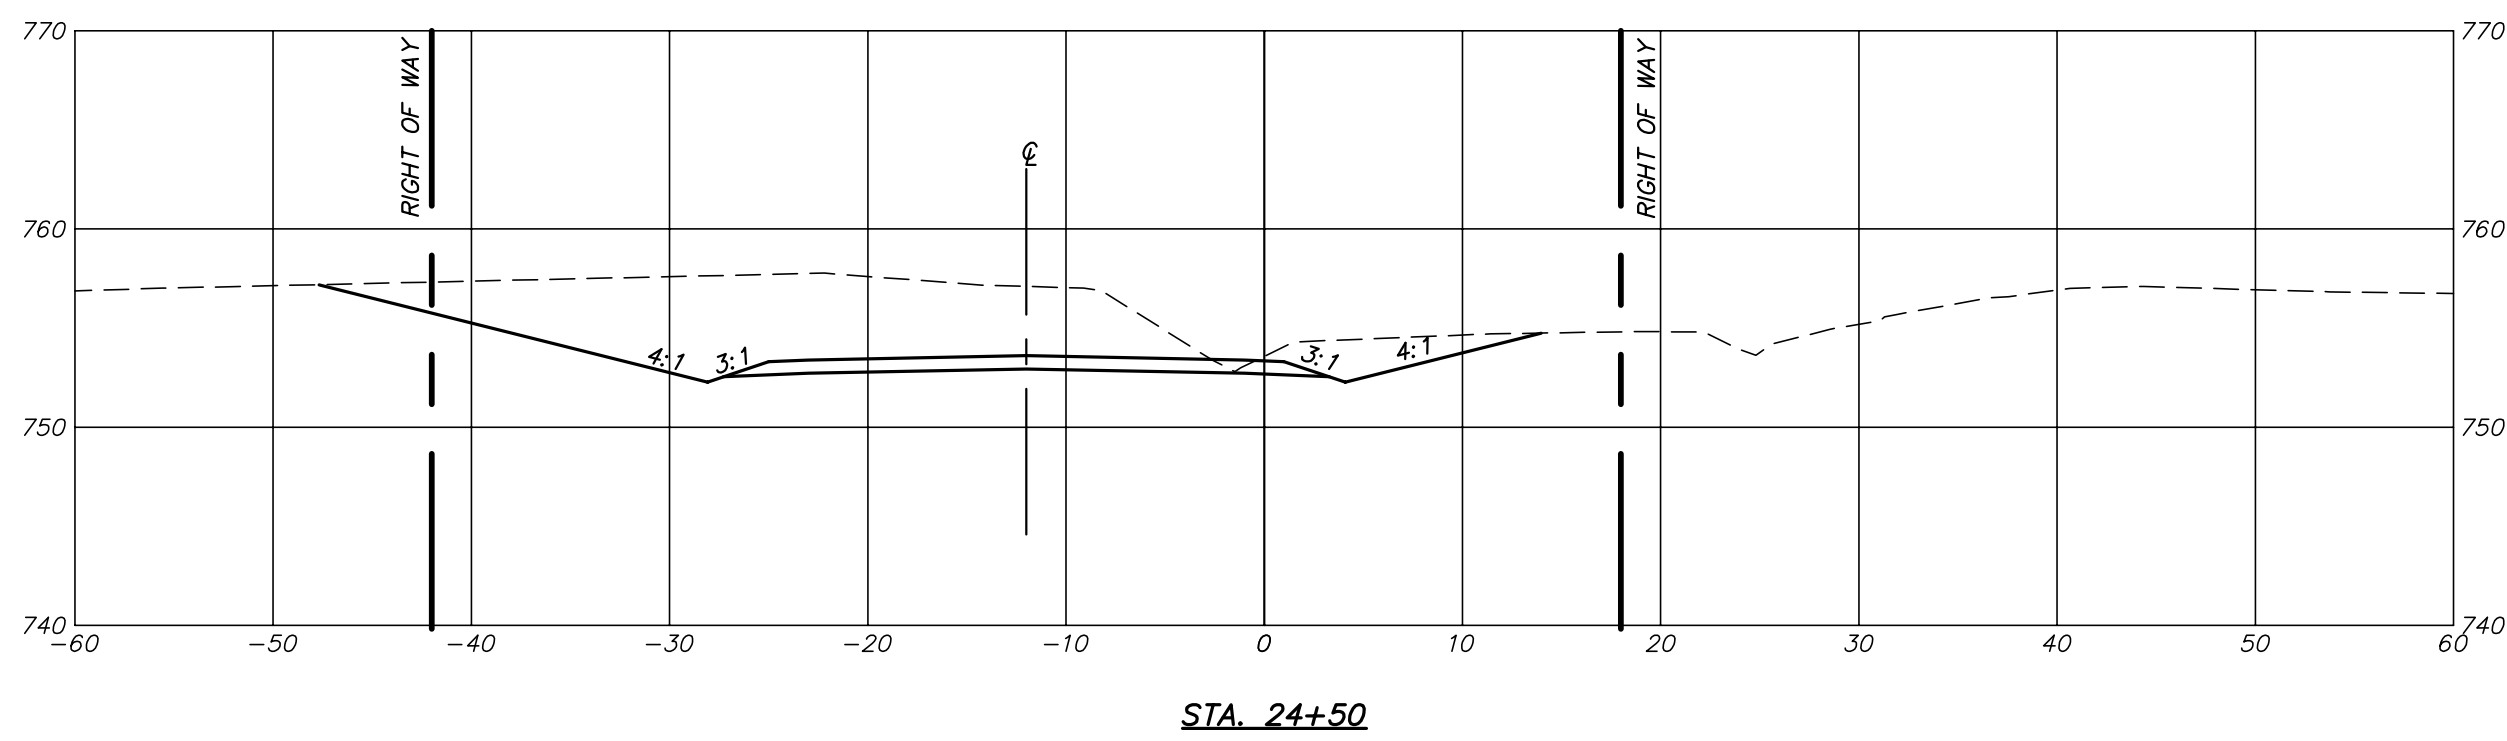

P:\DRAWINGS\CURRENT DRAWINGS\COLE COUNTY\5813 X-SECTIONS 01-07-19.DWG 5/20/2020

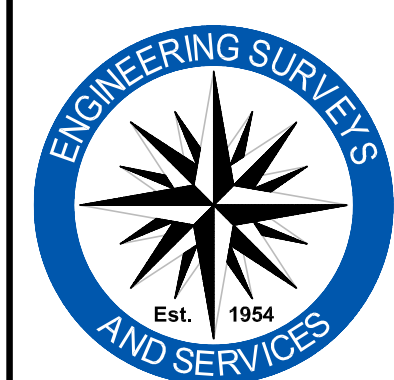

Engineering Surveys & Services
 Consulting Engineers, Land Surveyors, and Geoprosessionals
 Analytical and Material Laboratories
 802 El Dorado Drive, Jefferson City, Missouri 65101
 573-636-3303 | www.ess-inc.com
 Other Offices:
 Columbia, Missouri - Sedalia, Missouri
 Missouri Land Surveying Corporation # 2004004672






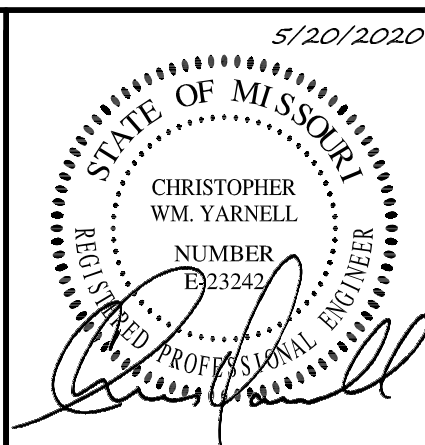


CHRISTOPHER WM. YARNELL
 REGISTERED PROFESSIONAL ENGINEER
 E-23242


WATERFORD AND MOUNT HOPE ROADWAY IMPROVEMENTS
 COLE COUNTY, MISSOURI

IF ORIGINAL SIGNATURE OR DIGITAL AUTHENTICATION IS NOT PRESENT THIS MEDIA SHOULD NOT BE CONSIDERED A CERTIFIED DOCUMENT.	Revised
Date MAY 20, 2020	
DESIGN: --	
DRAWN: --	
CHECKED: --	
DATE: --	


CROSS SECTIONS
Sheet C2.08
ES&S PROJECT NO. 5813

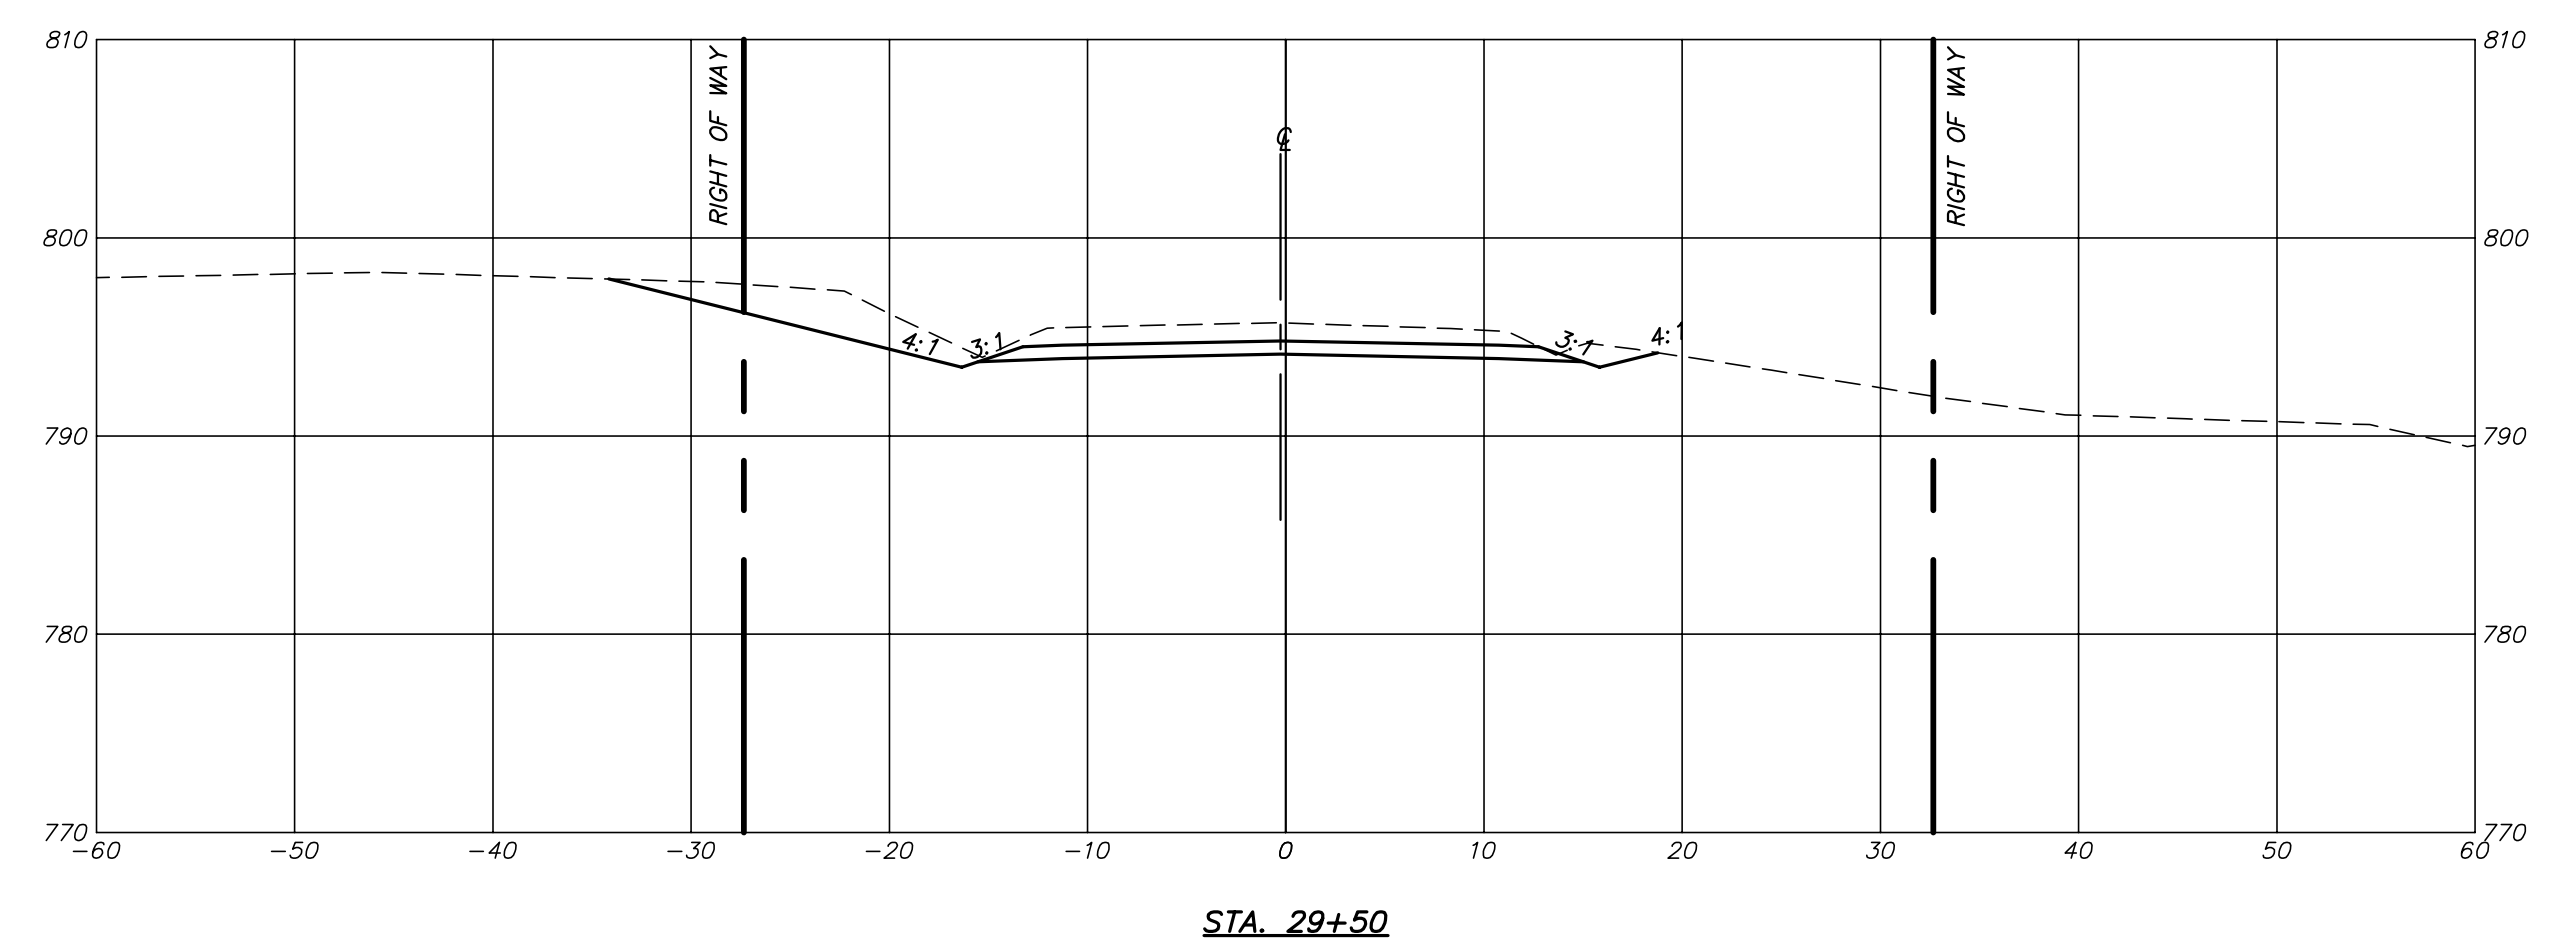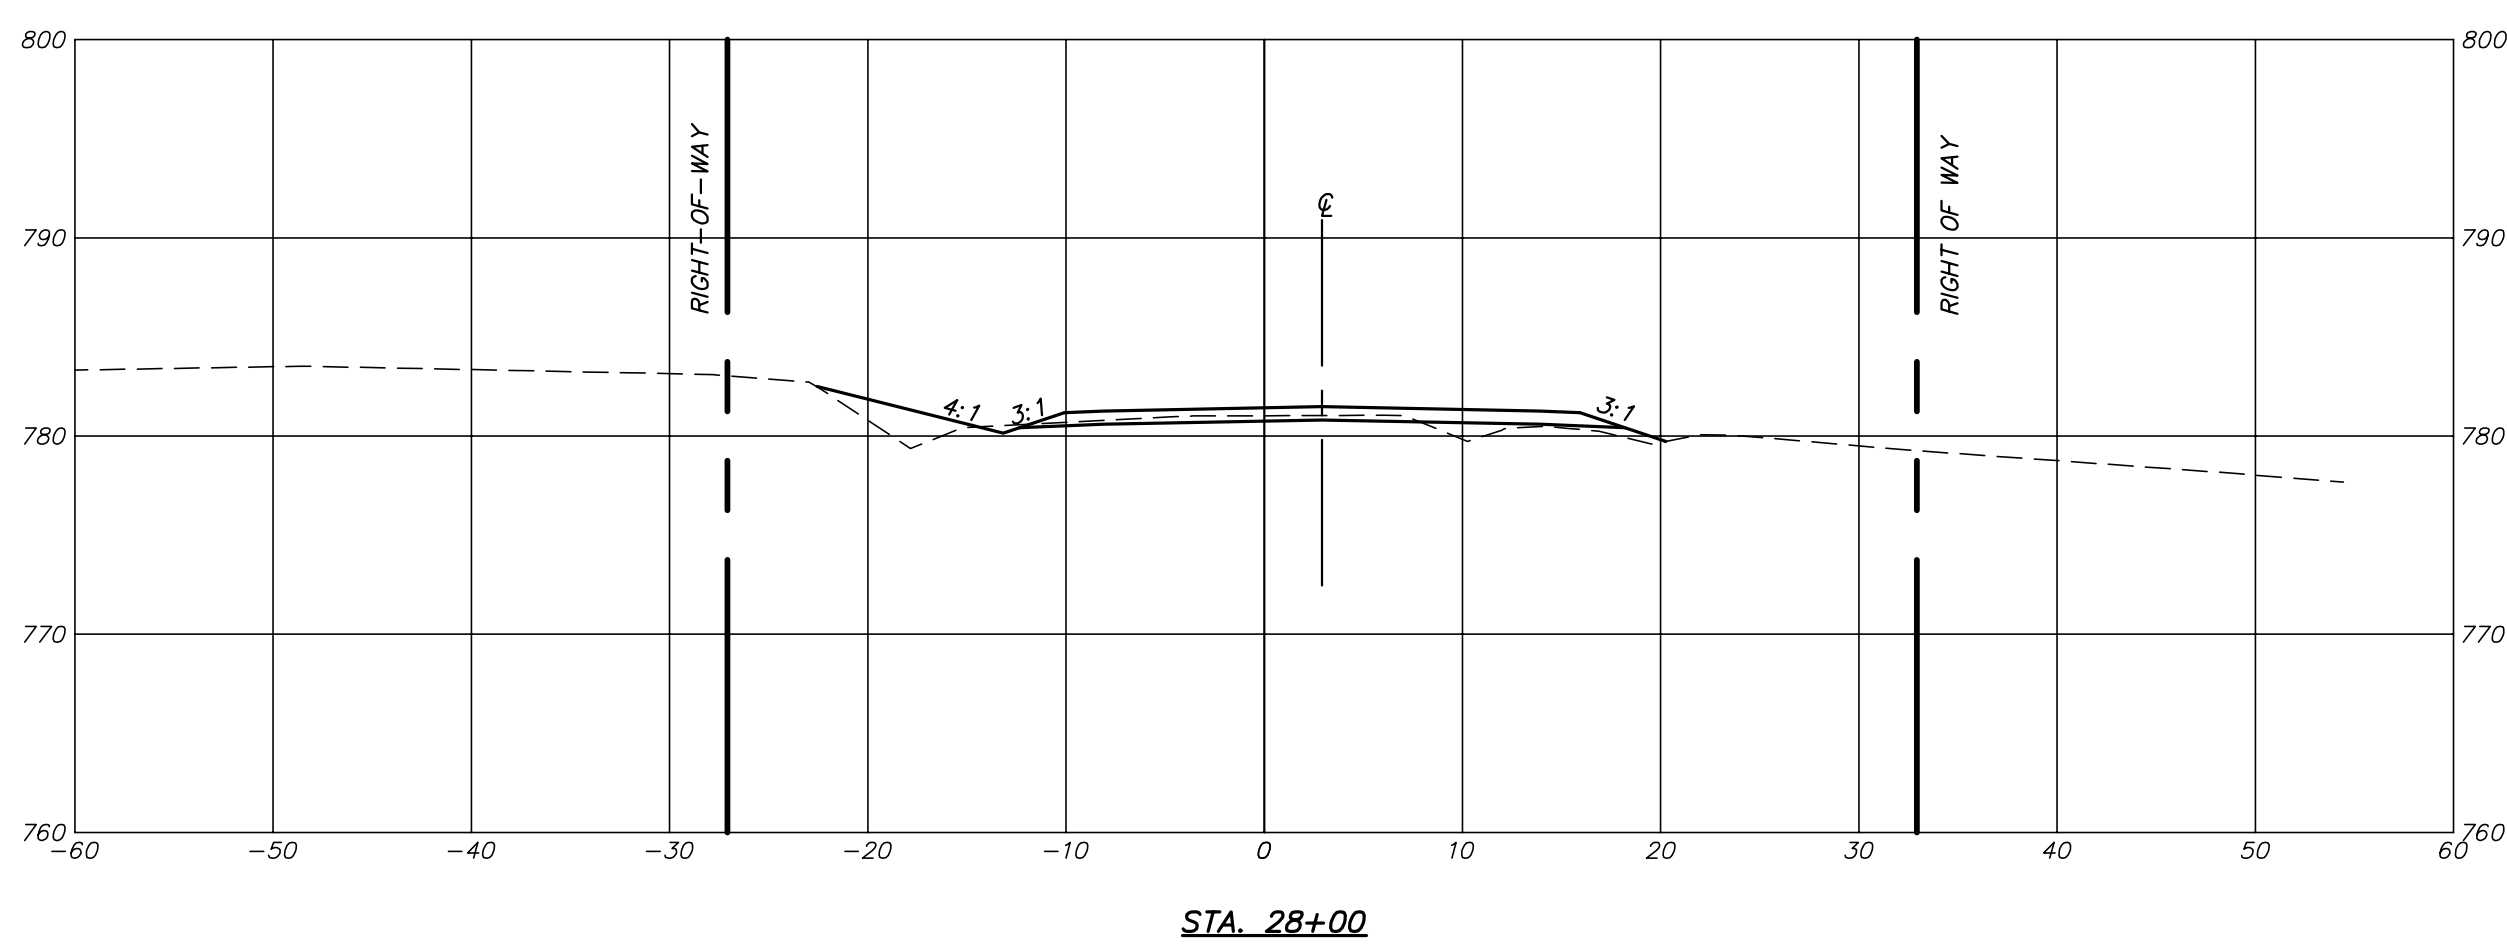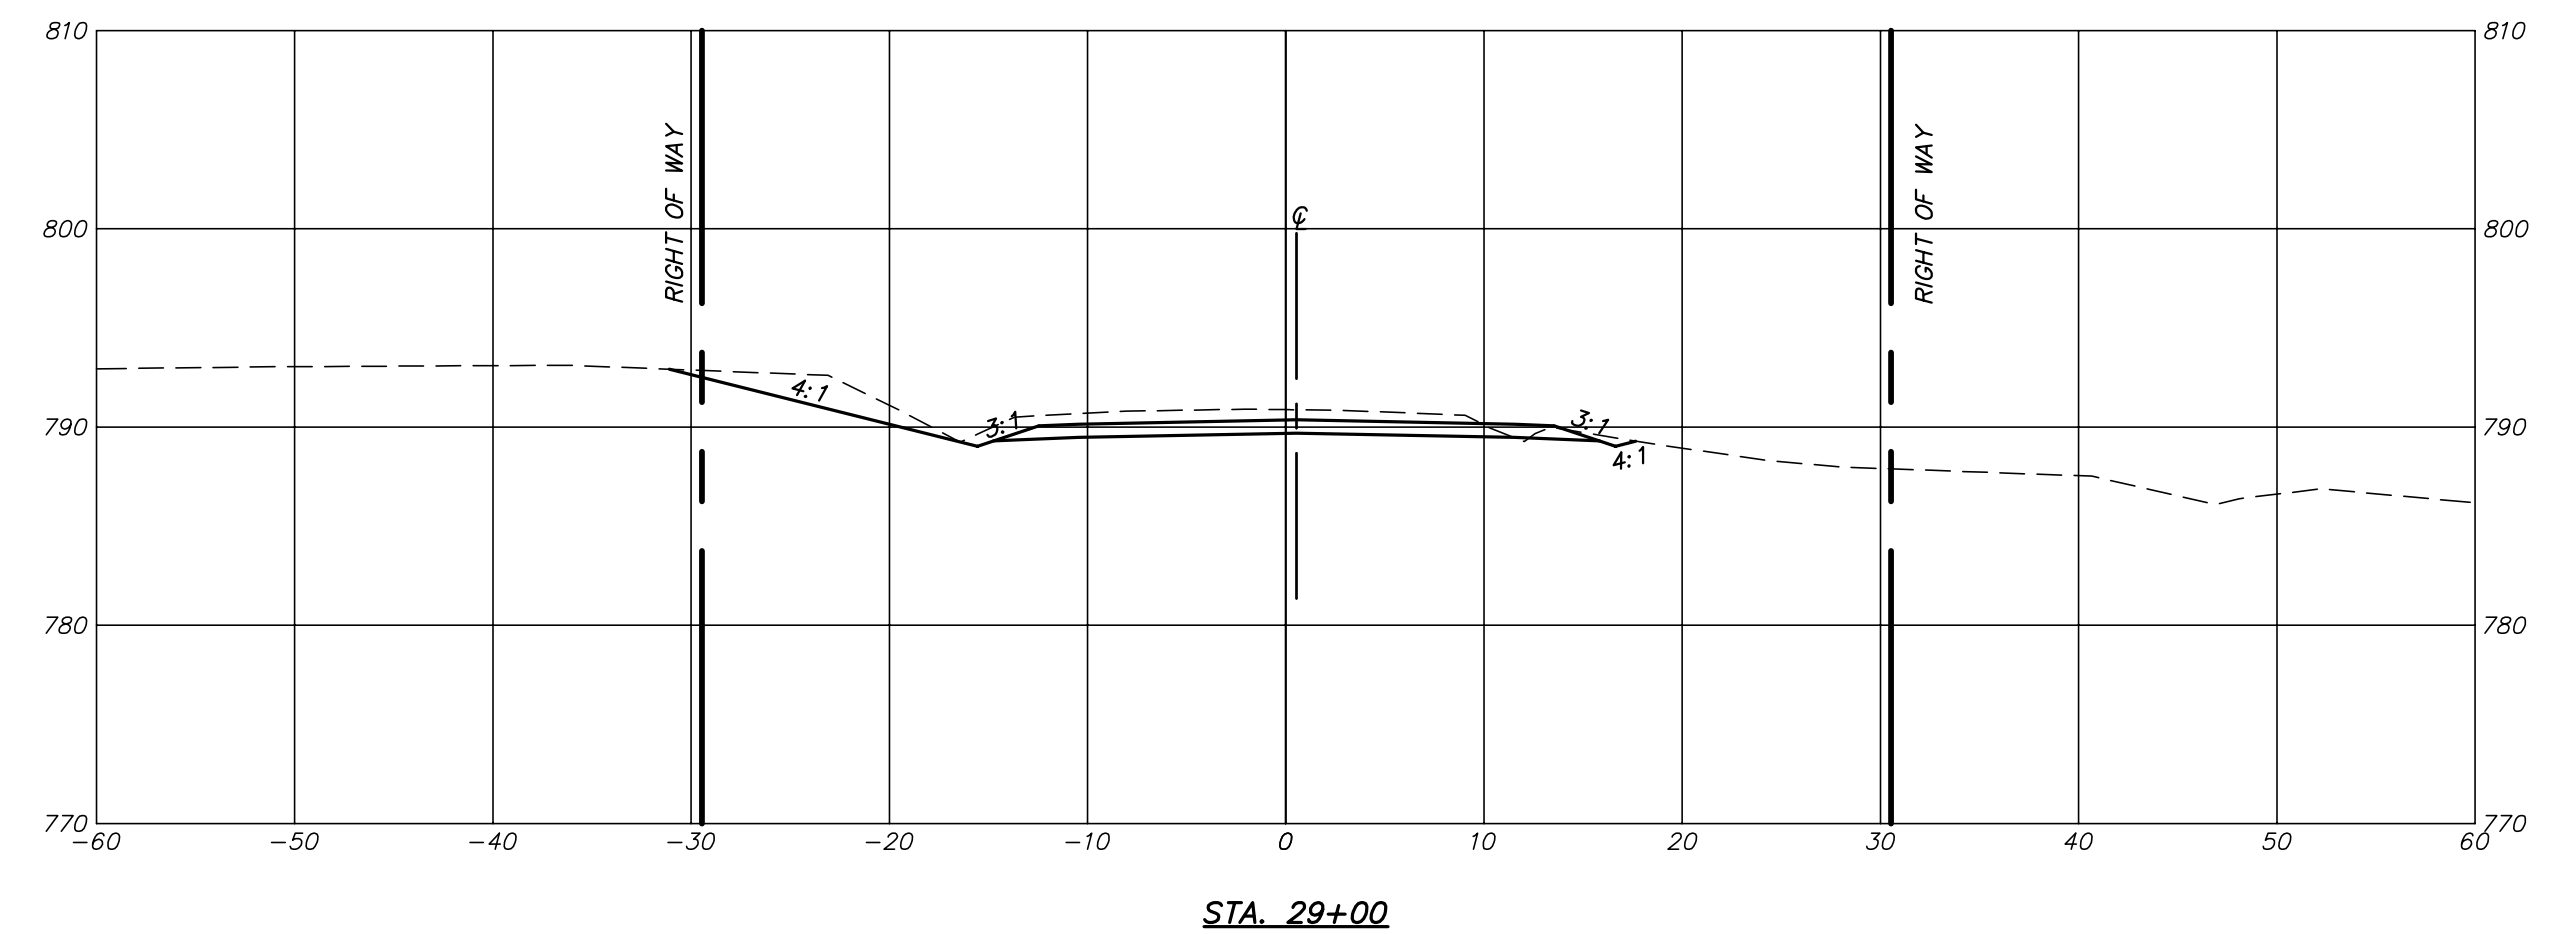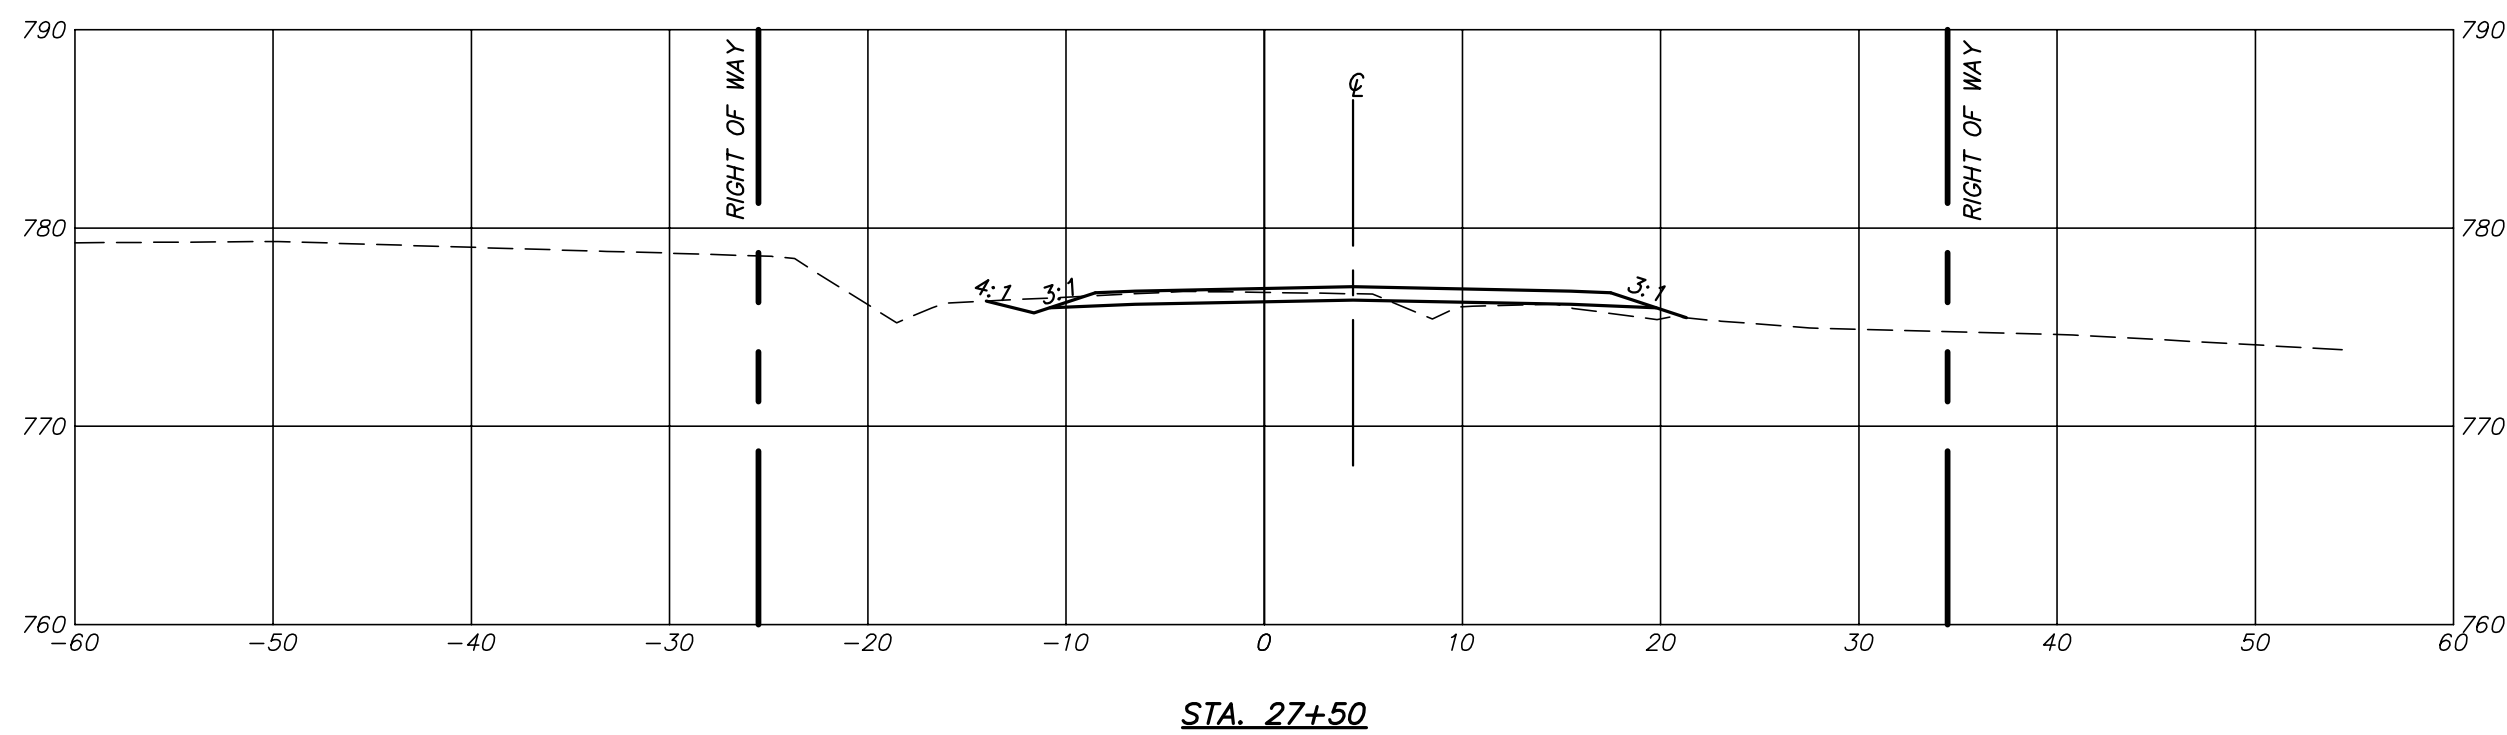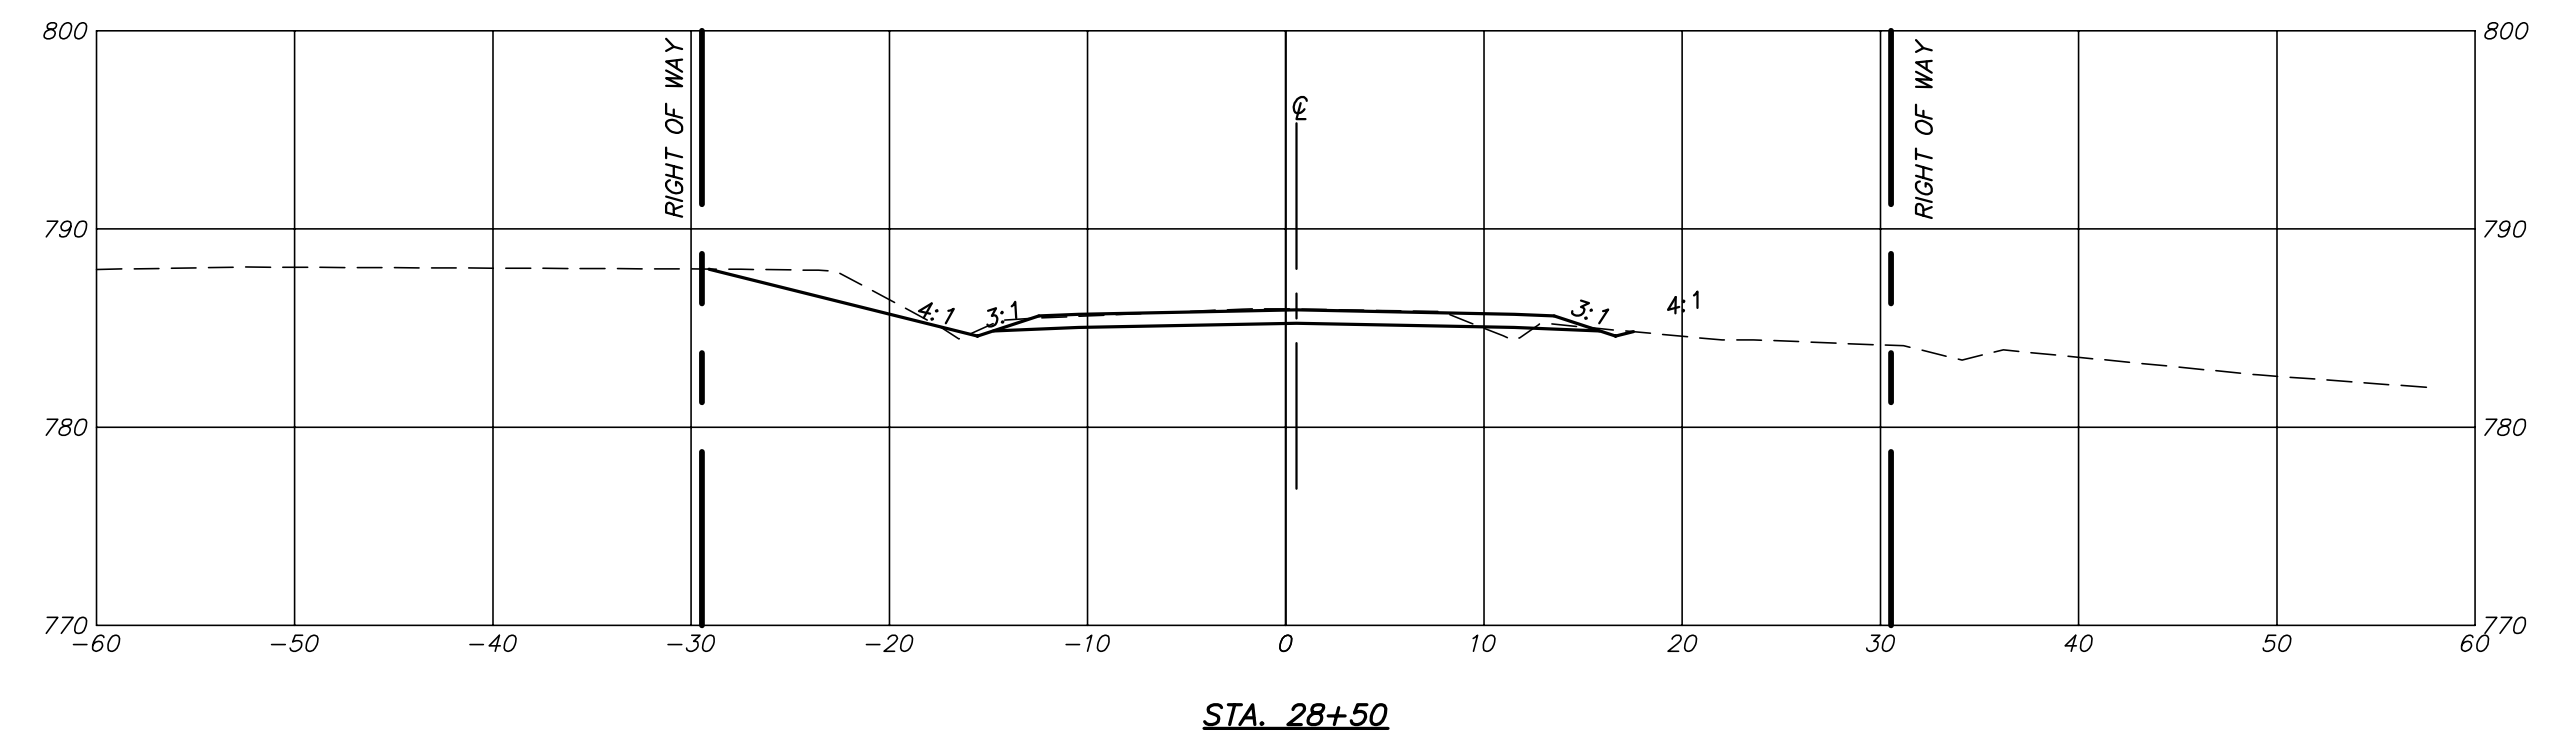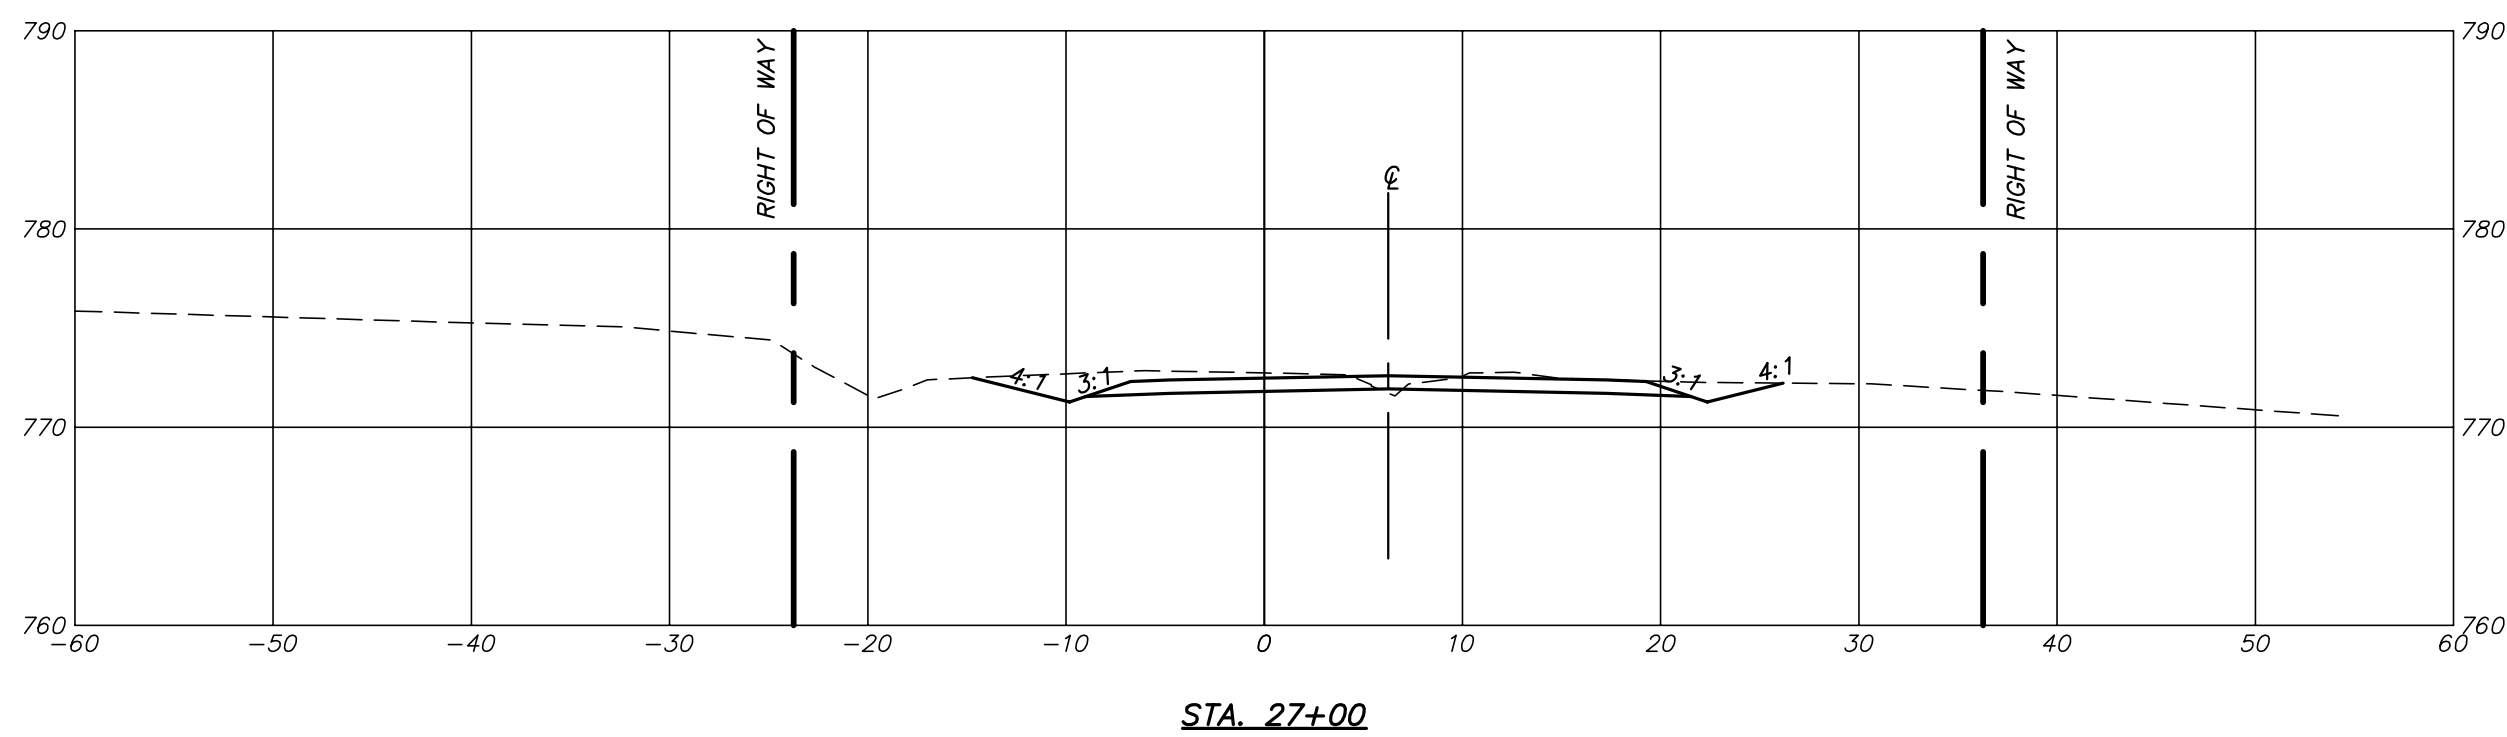

P:\DRAWINGS\CURRENT DRAWINGS\COLE COUNTY\5813 X-SECTIONS-01-07-19.DWG 5/20/2020

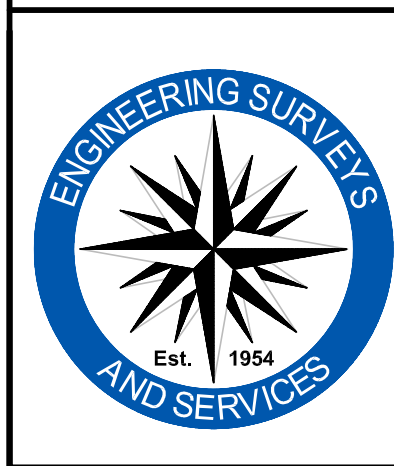





Engineering Surveys & Services
 Consulting Engineers, Land Surveyors, and Geoprosessionals
 Analytical and Material Laboratories
 802 El Dorado Drive, Jefferson City, Missouri 65101
 573 - 636 - 3303 | www.ess-inc.com
 Other Offices:
 Columbia, Missouri - Sedalia, Missouri
 Missouri Land Surveying Corporation # 2004004672

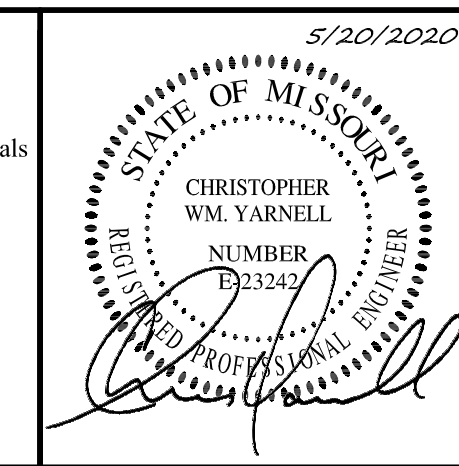


CHRISTOPHER WM. YARNELL
 REGISTERED PROFESSIONAL ENGINEER
 E-23242

WATERFORD AND MOUNT HOPE ROADWAY IMPROVEMENTS
 COLE COUNTY, MISSOURI

<small>IF ORIGINAL SIGNATURE OR DIGITAL AUTHENTICATION IS NOT PRESENT THIS MEDIA SHOULD NOT BE CONSIDERED A CERTIFIED DOCUMENT.</small> Date MAY 20, 2020 DESIGN: -- DRAWN: -- CHECKED: -- DATE: --	Revised	CROSS SECTIONS Sheet C2.09 ES&S PROJECT NO. 5813

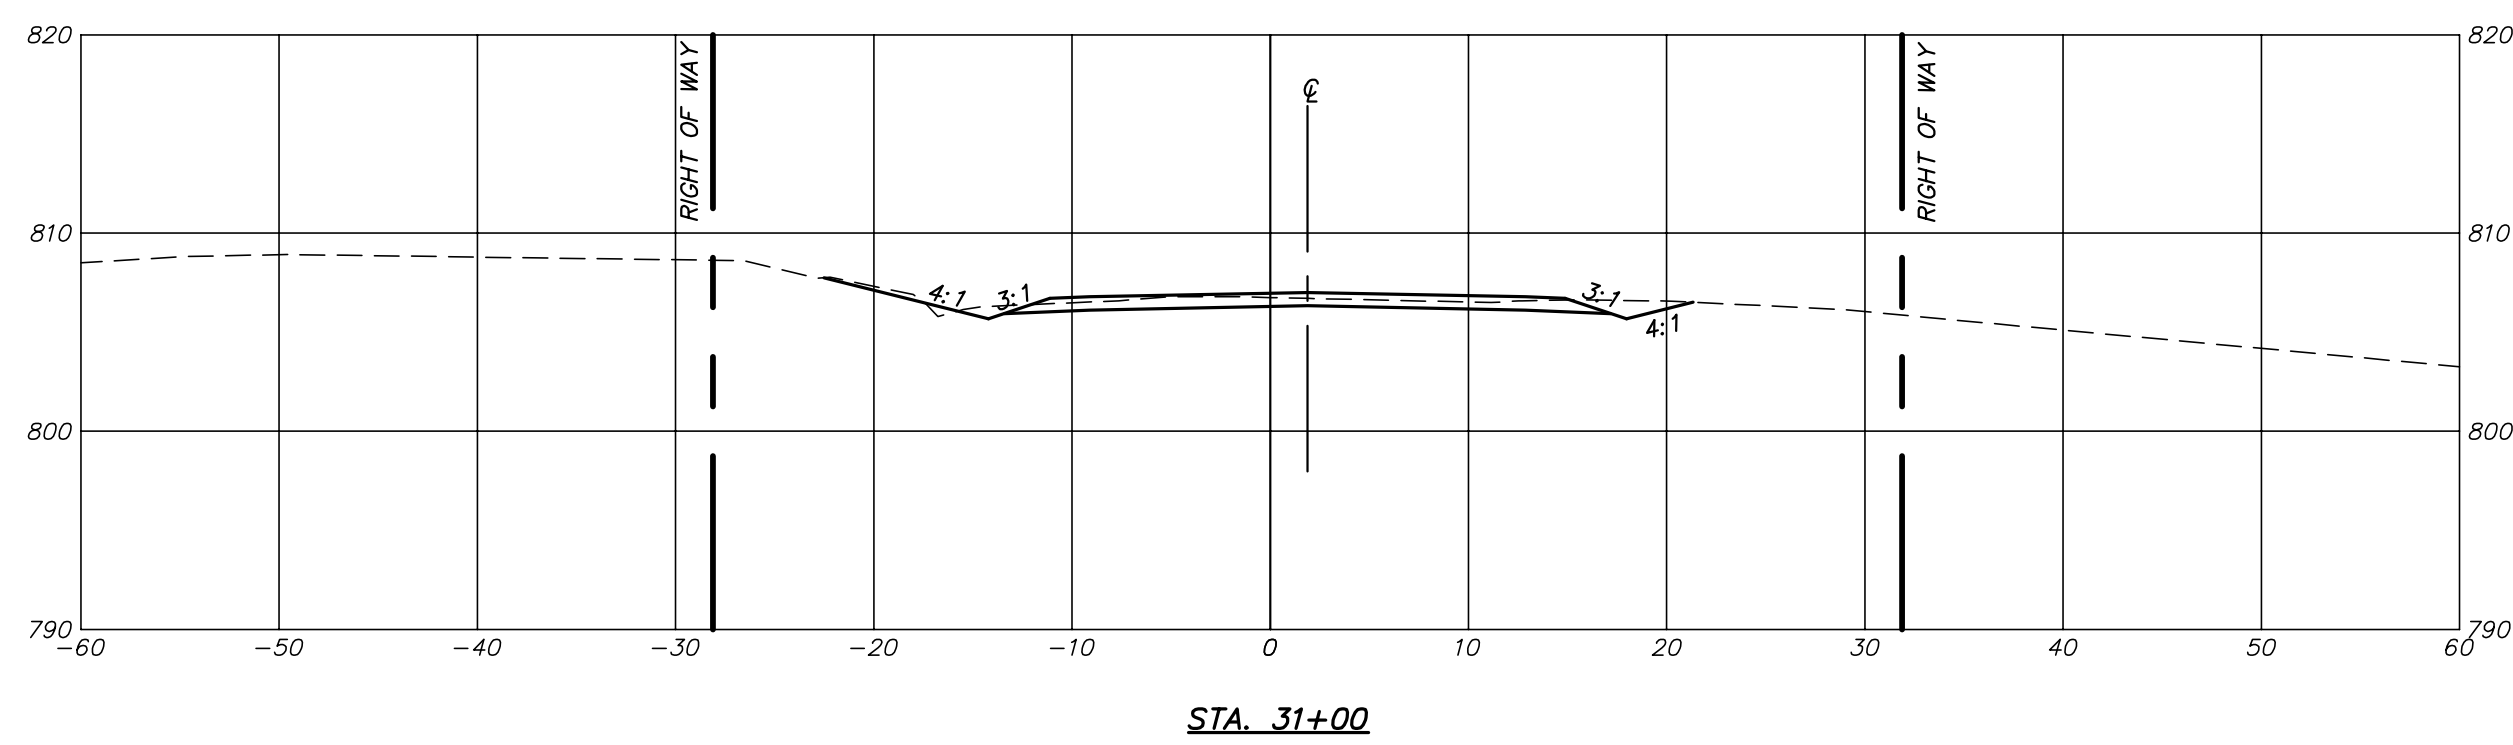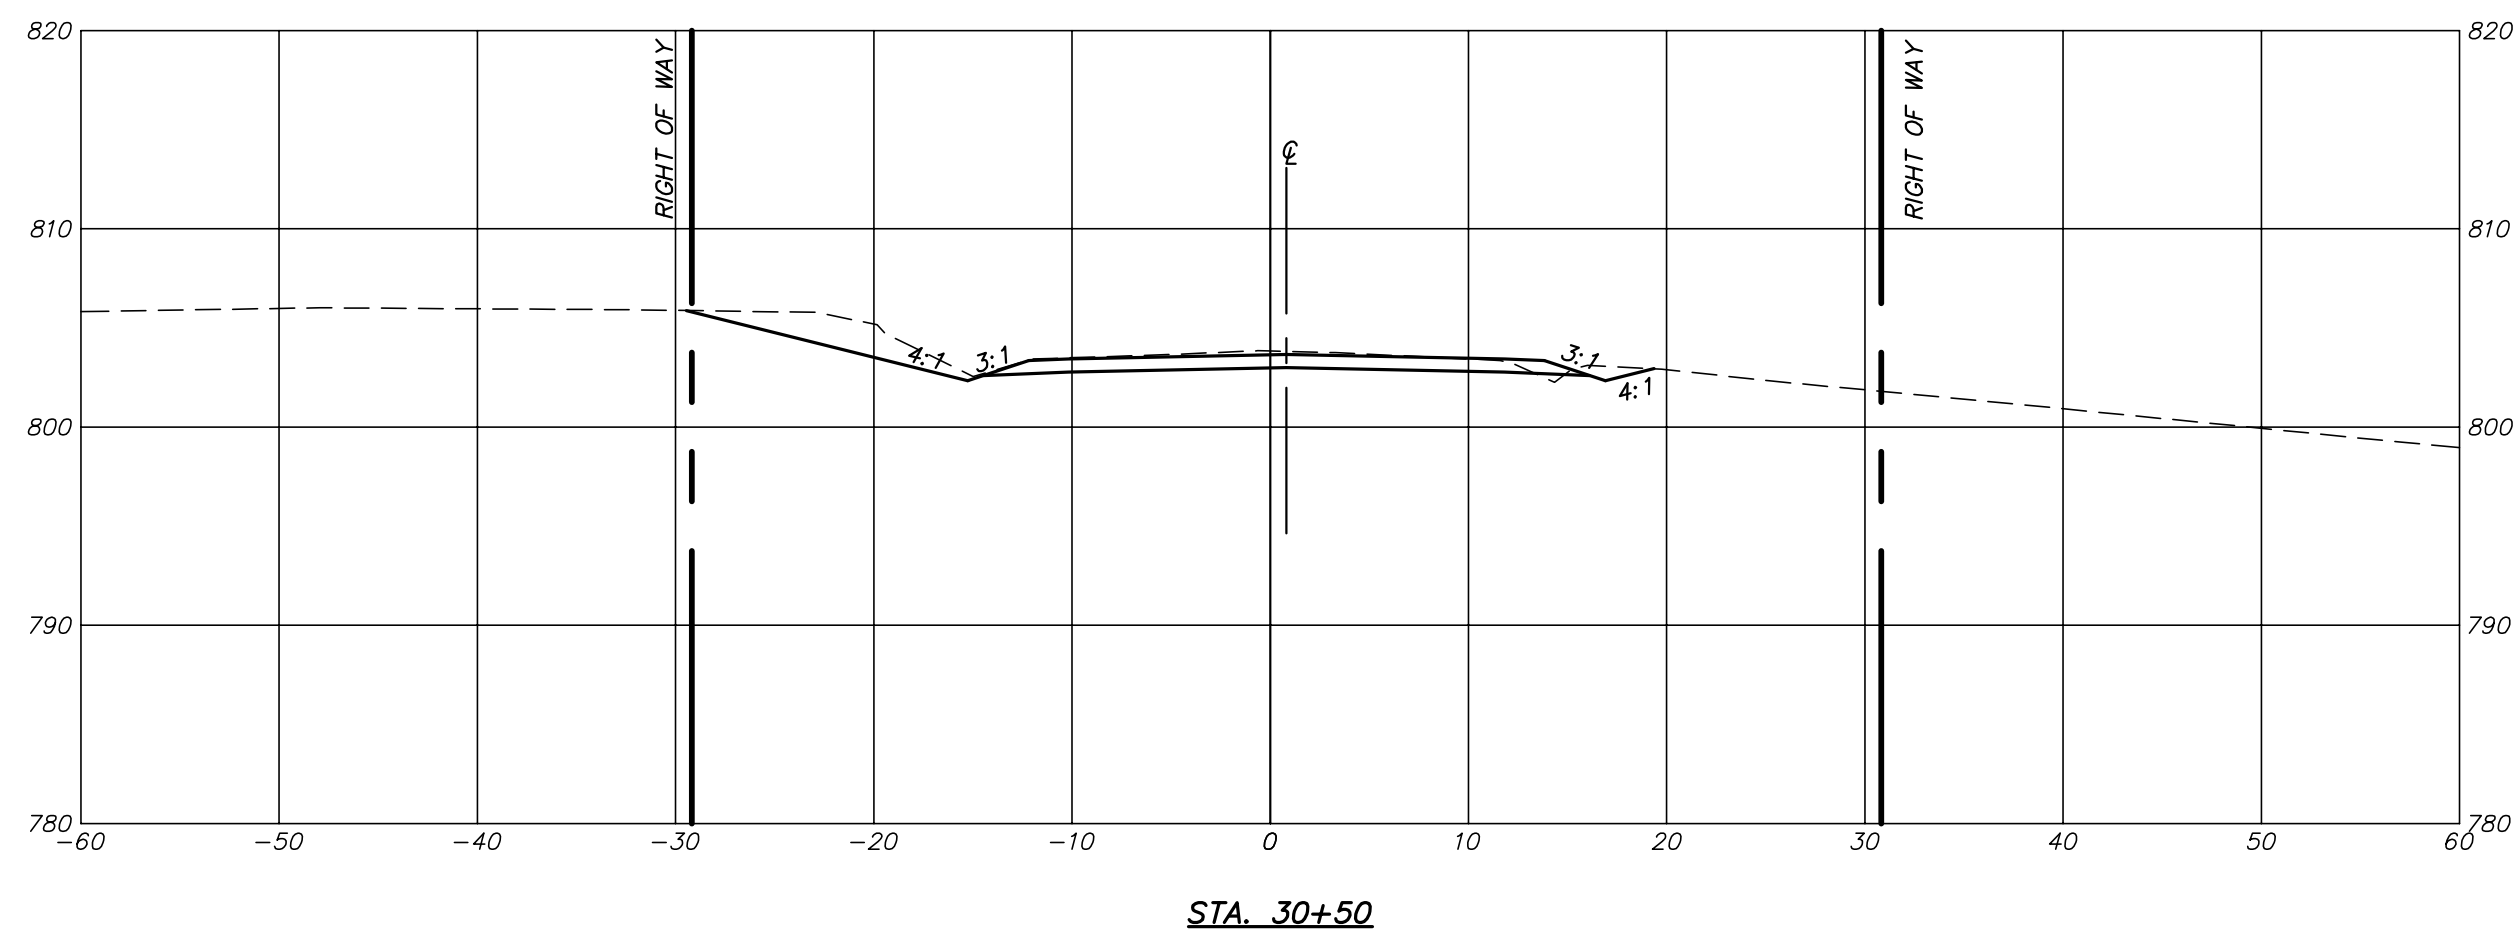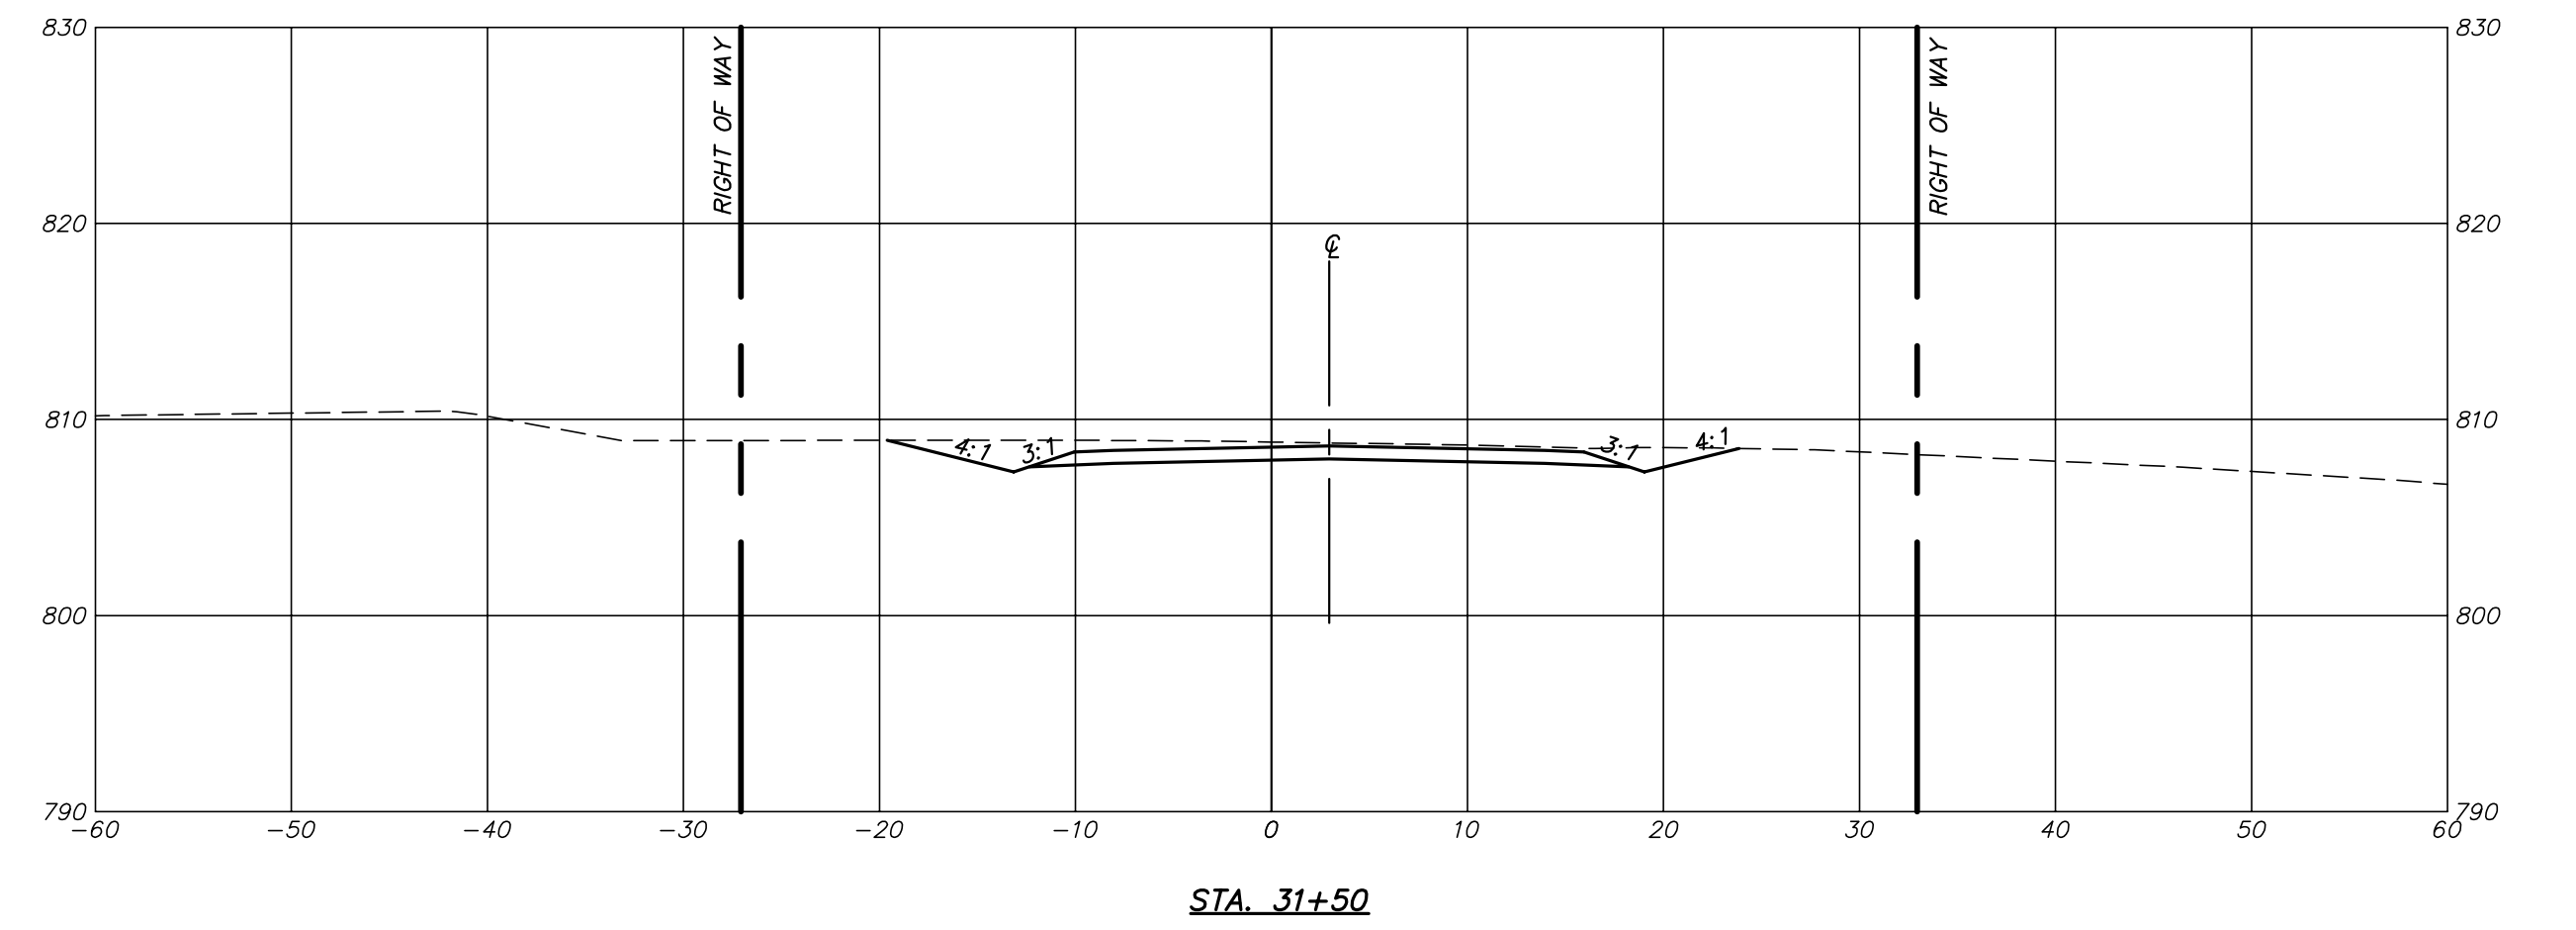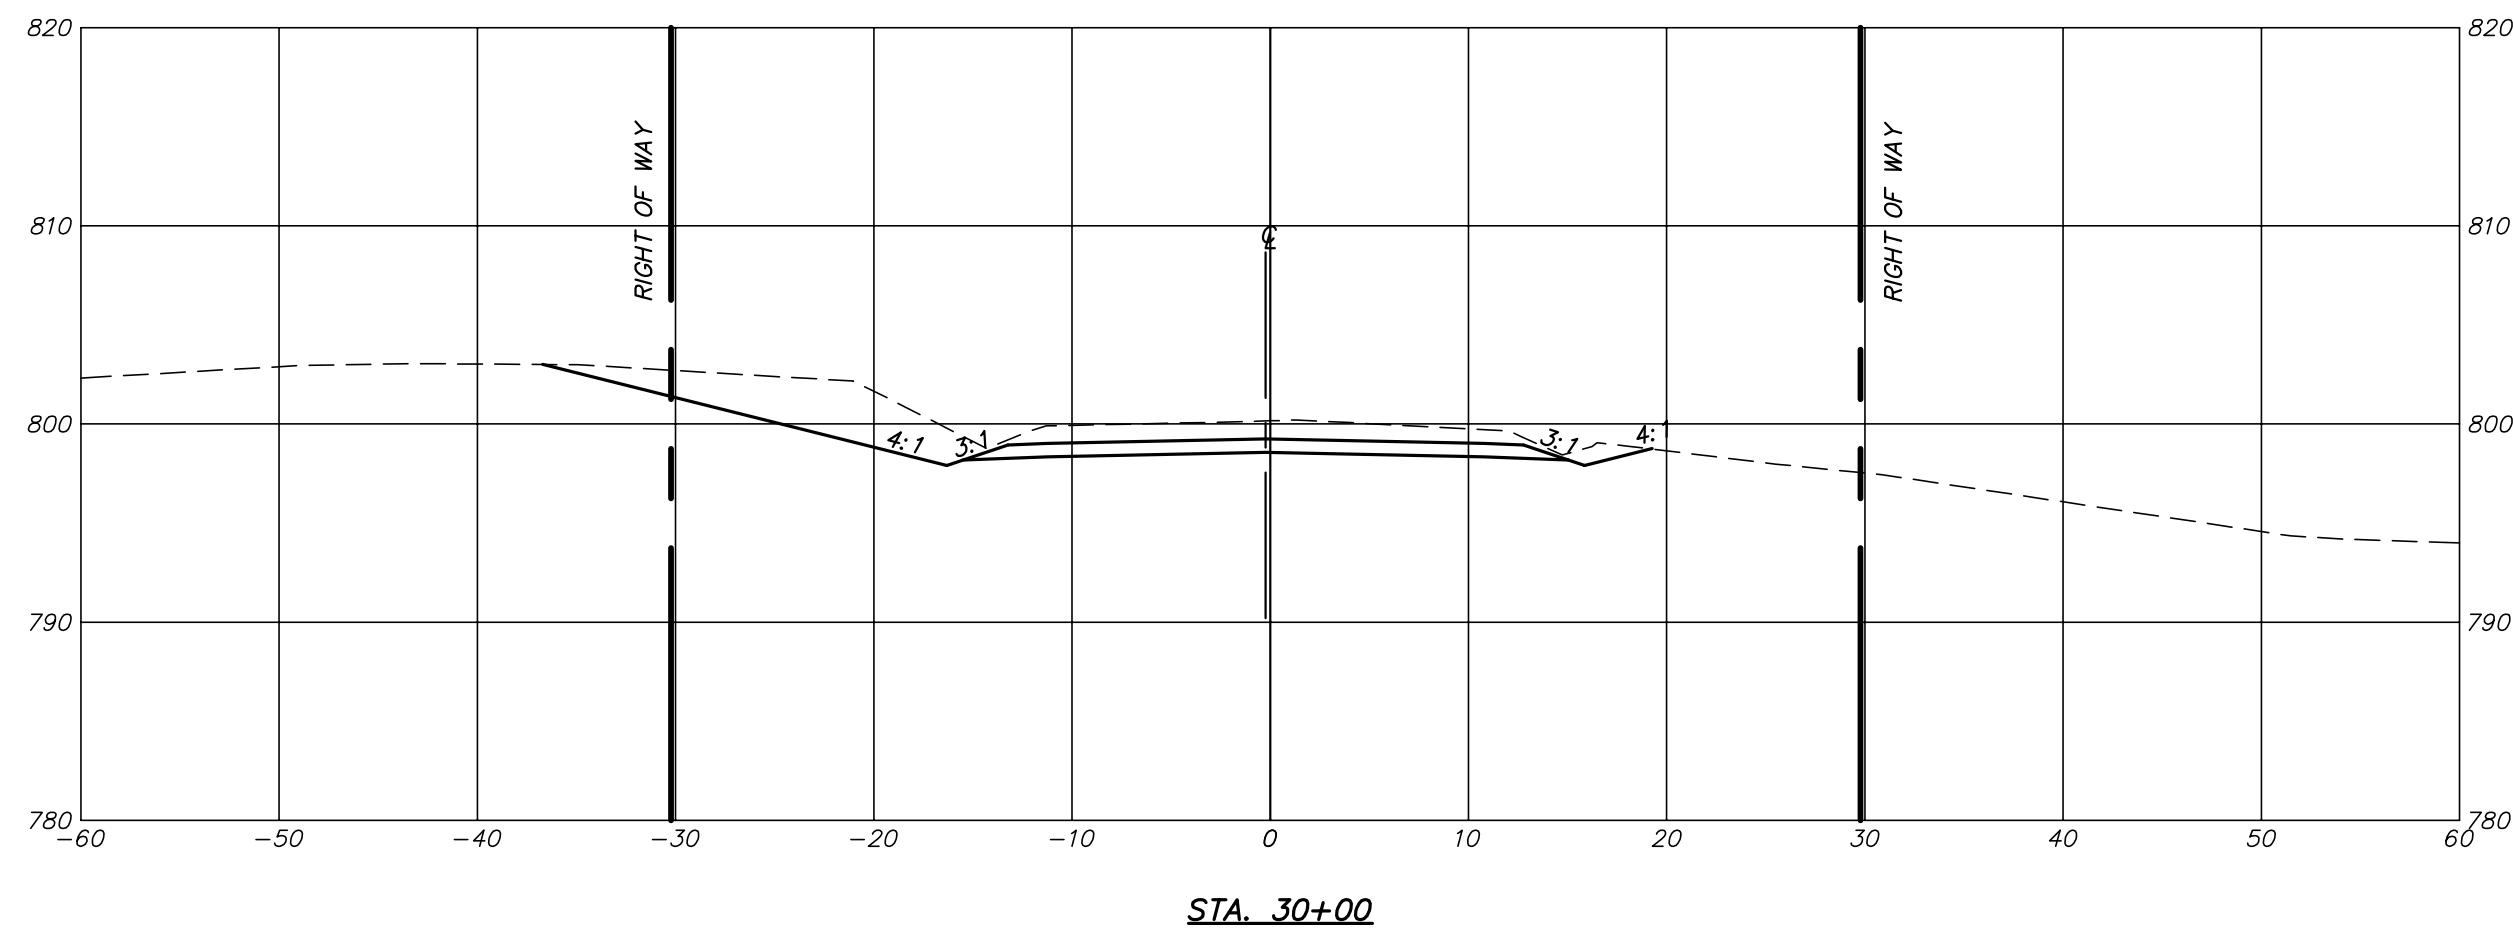

P:\DRAWINGS\CURRENT DRAWINGS\COLE COUNTY\5813 X-SECTIONS-01-07-19.DWG 5/20/2020

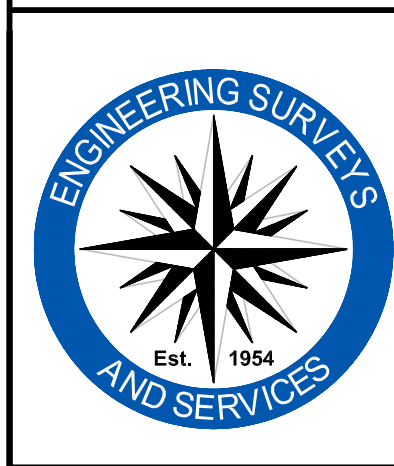







Engineering Surveys & Services
 Consulting Engineers, Land Surveyors, and Geoprosessionals
 Analytical and Material Laboratories
 802 El Dorado Drive, Jefferson City, Missouri 65101
 573 - 636 - 3303 | www.ess-inc.com
 Other Offices:
 Columbia, Missouri - Sedalia, Missouri
 Missouri Land Surveying Corporation # 2004004672




CHRISTOPHER WM. YARNELL
 REGISTERED PROFESSIONAL ENGINEER
 E-23242

WATERFORD AND MOUNT HOPE ROADWAY IMPROVEMENTS
 COLE COUNTY, MISSOURI


<small>IF ORIGINAL SIGNATURE OR DIGITAL AUTHENTICATION IS NOT PRESENT THIS MEDIA SHOULD NOT BE CONSIDERED A CERTIFIED DOCUMENT.</small> Date MAY 20, 2020	Revised	CROSS SECTIONS Sheet C2.10 ES&S PROJECT NO. 5813
	DESIGN: -- DRAWN: -- CHECKED: -- DATE: --	

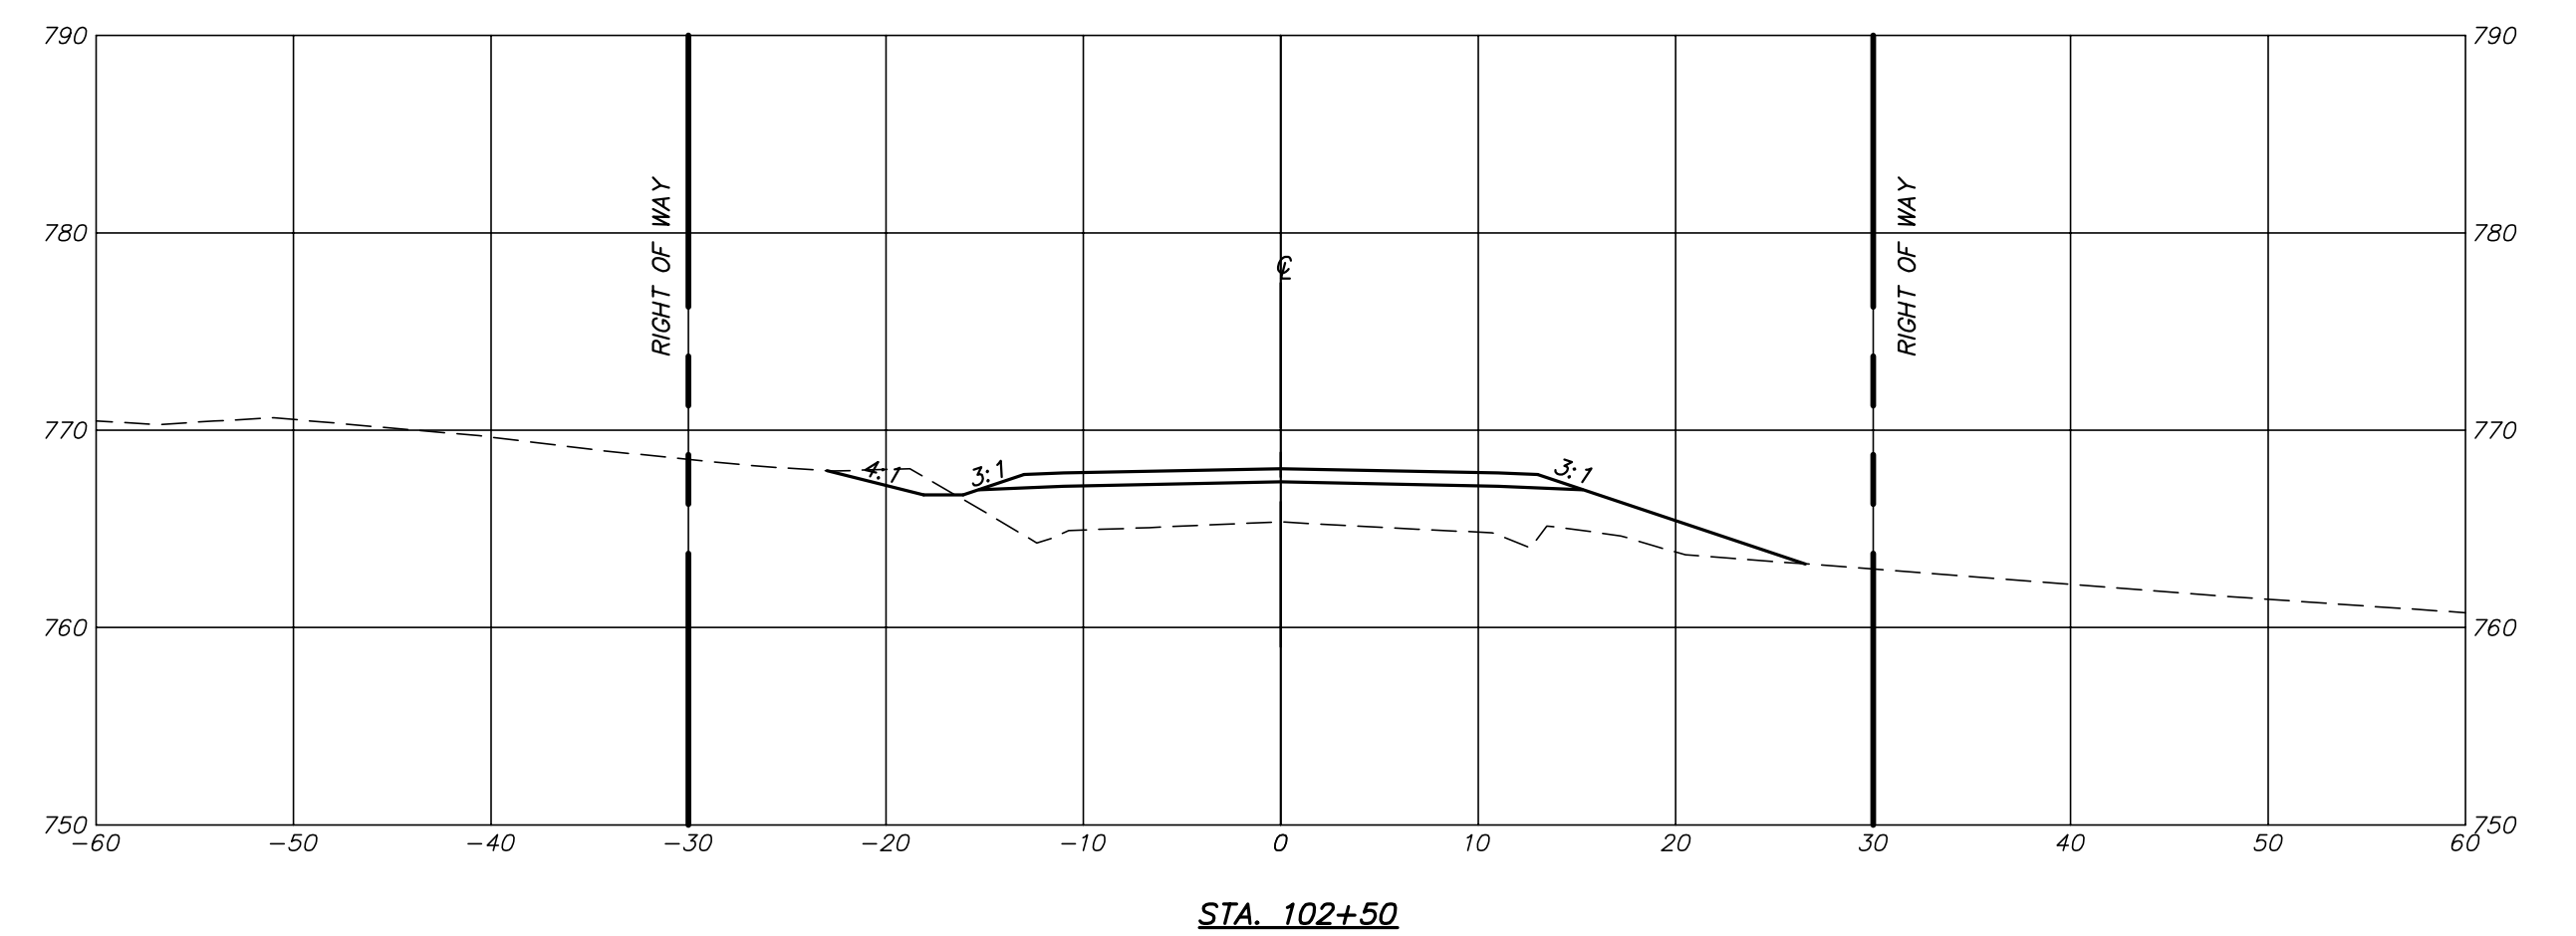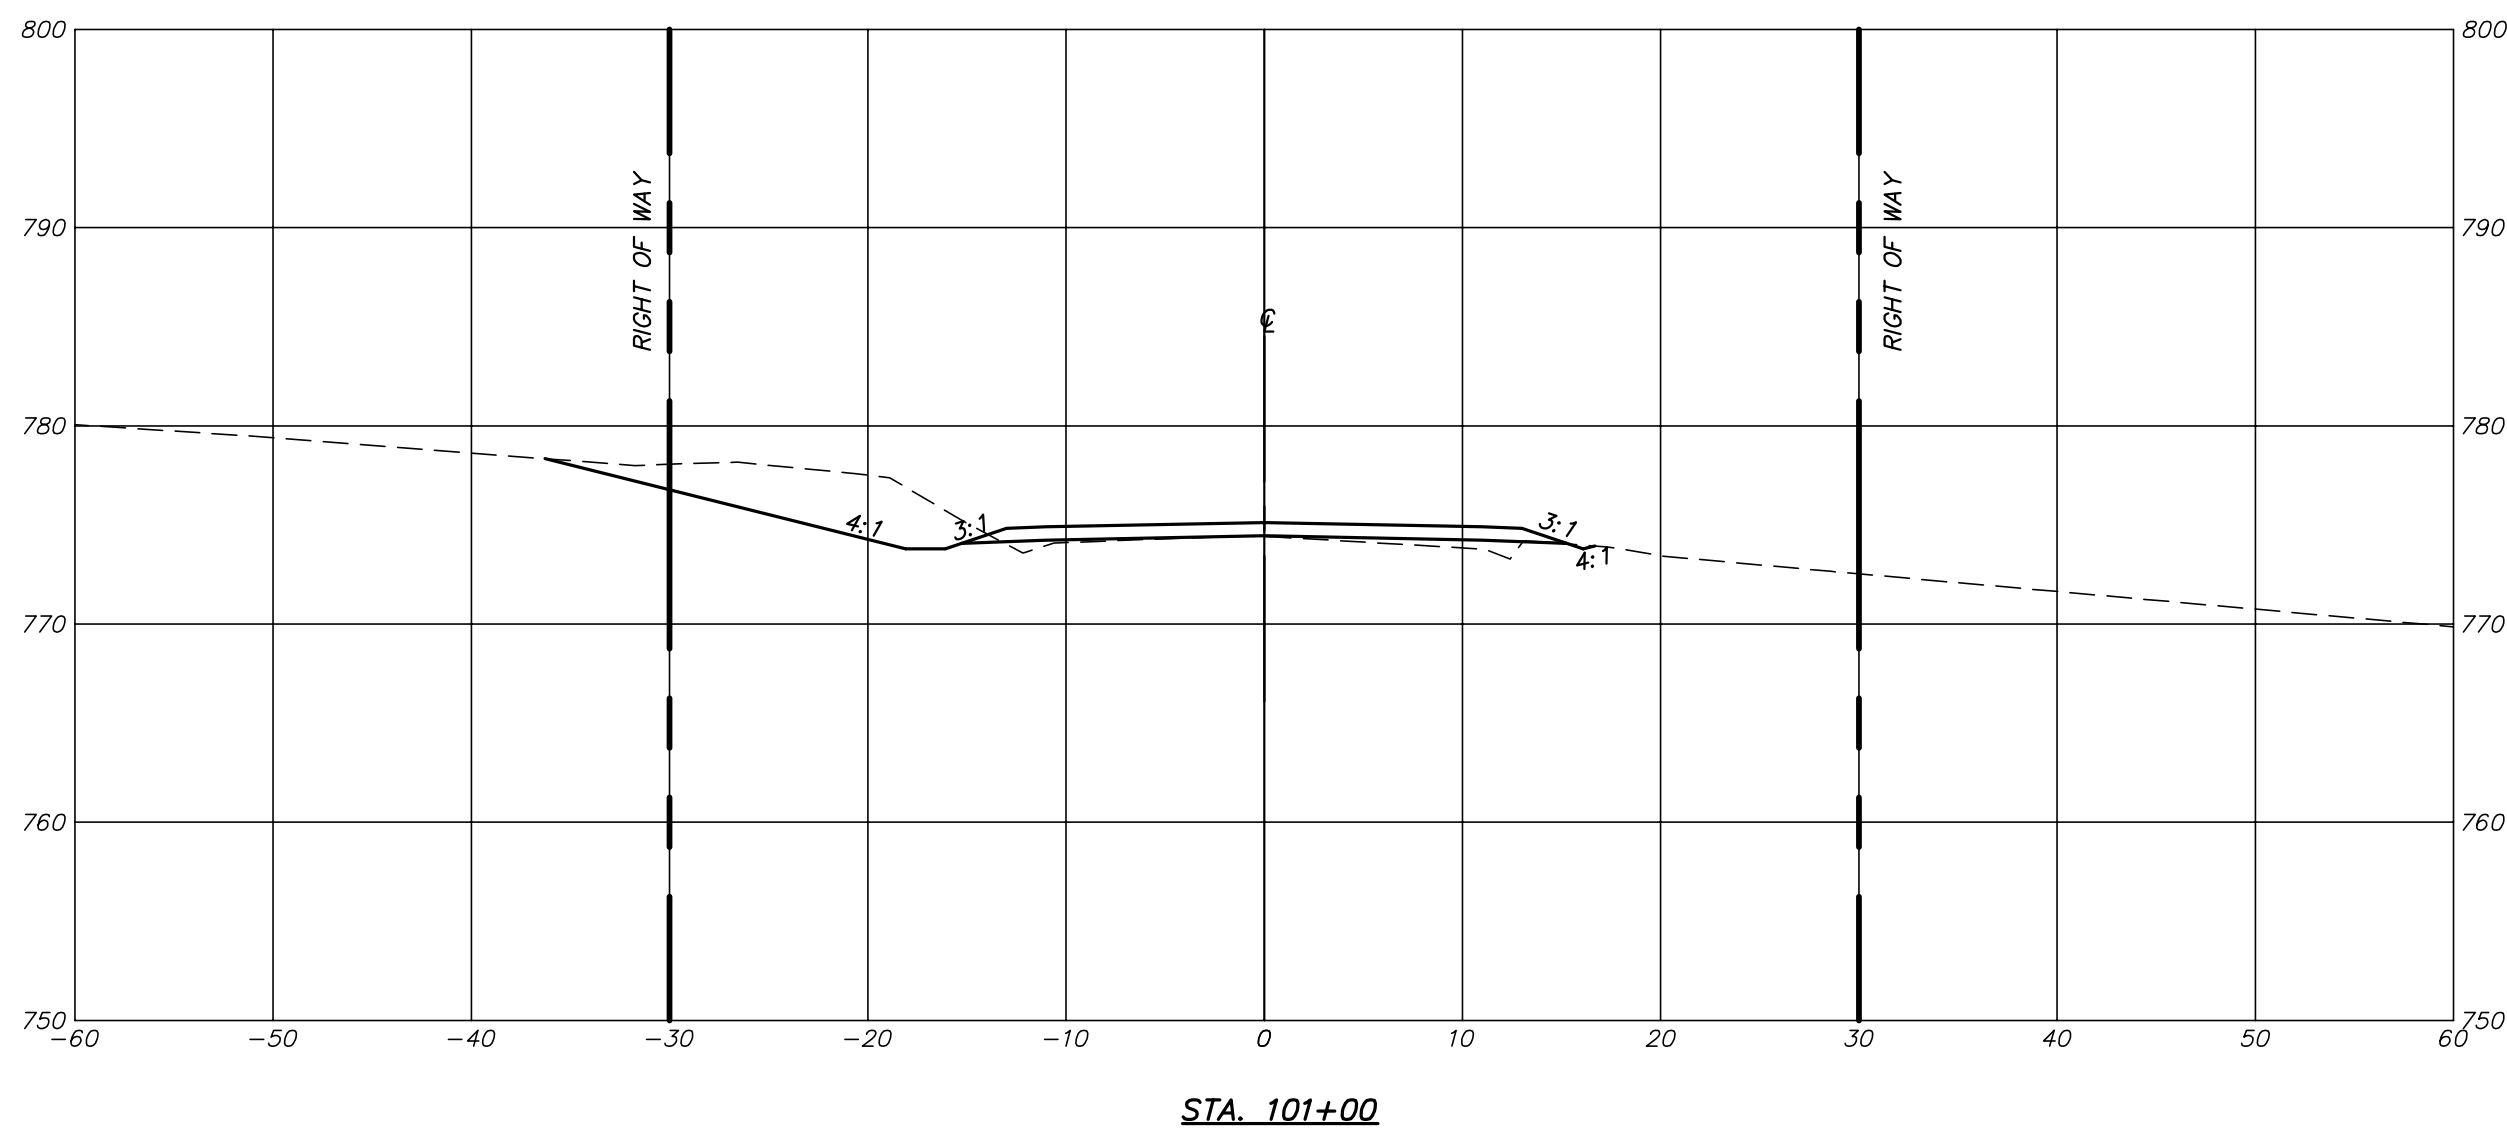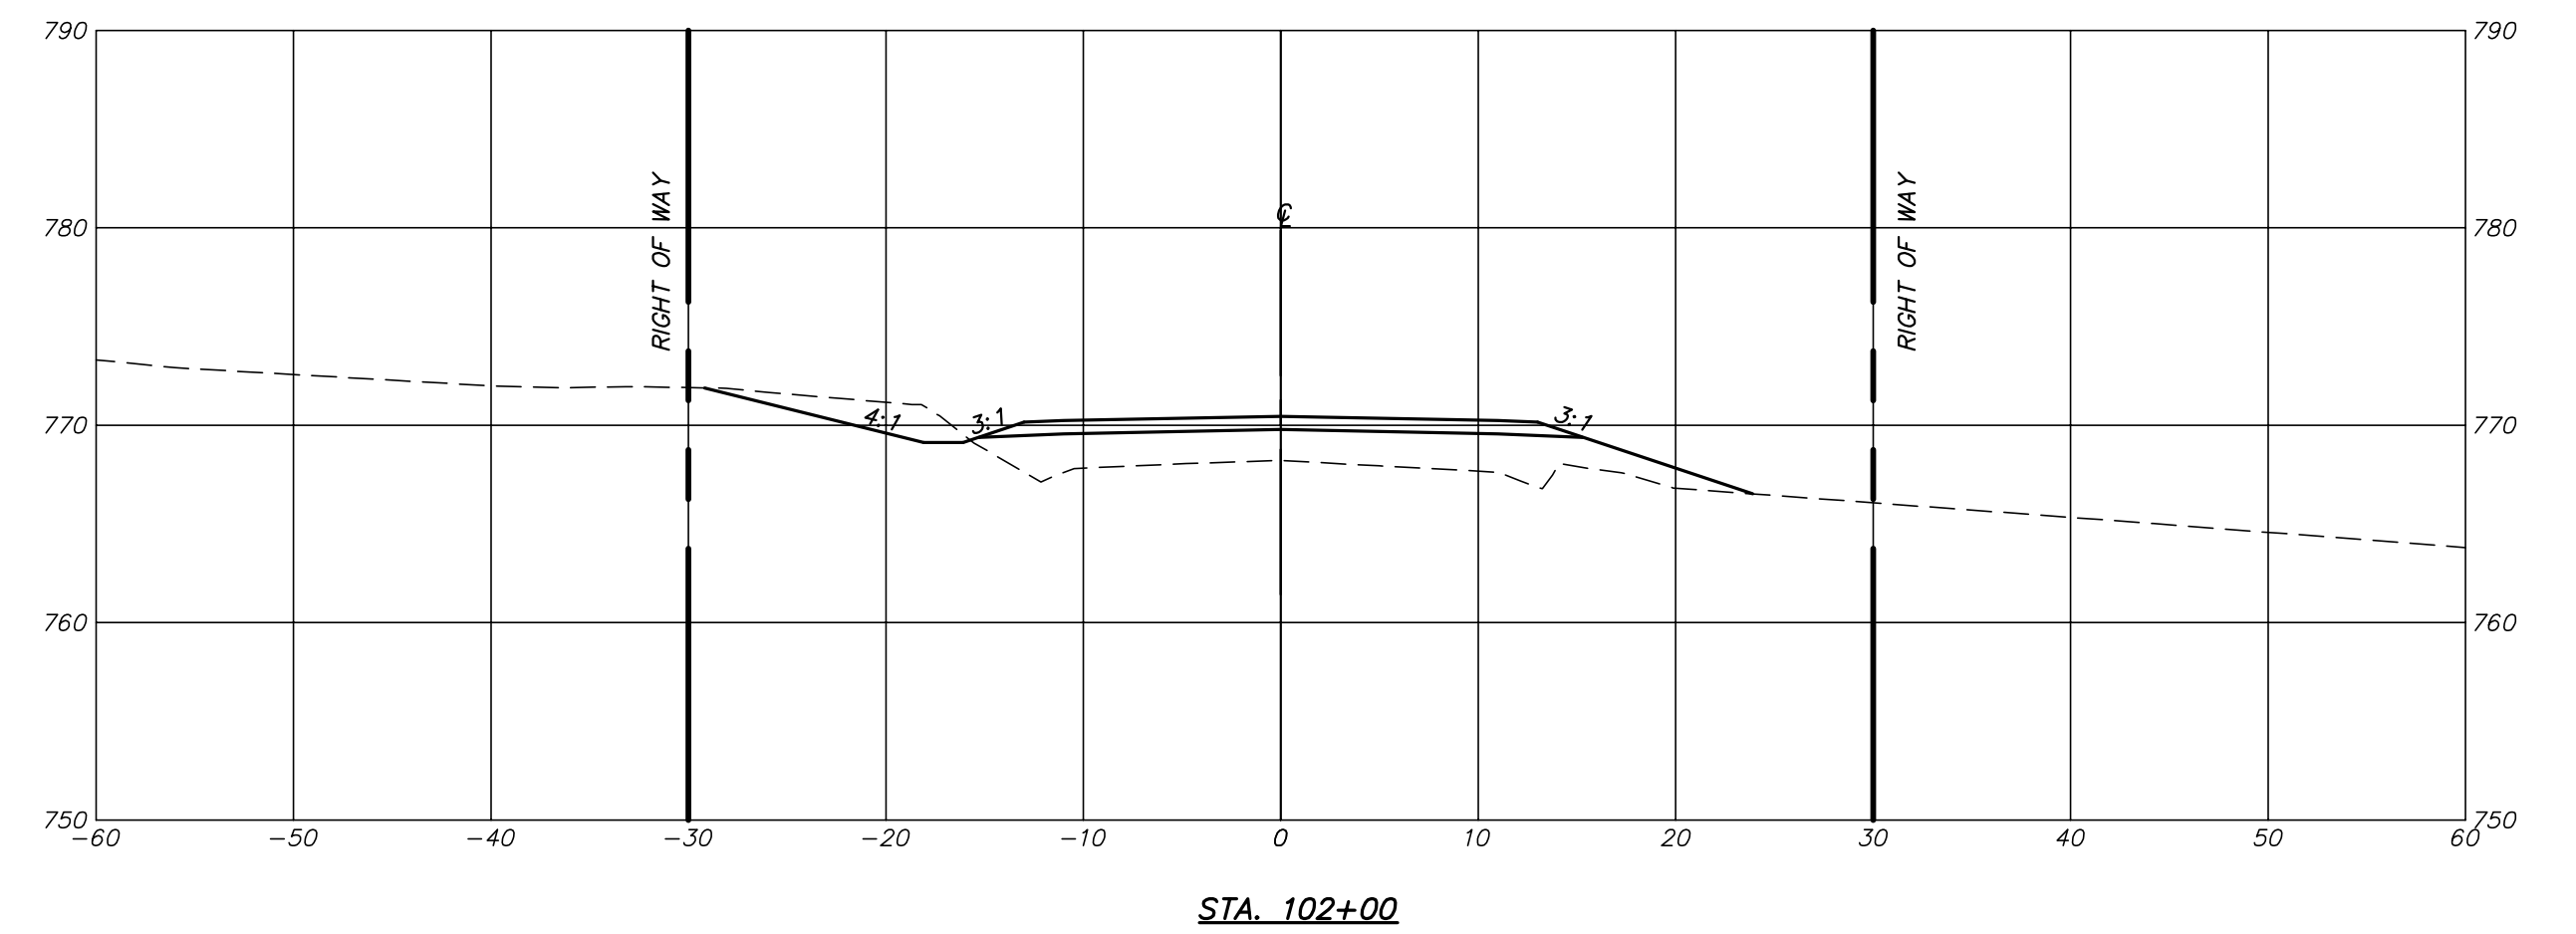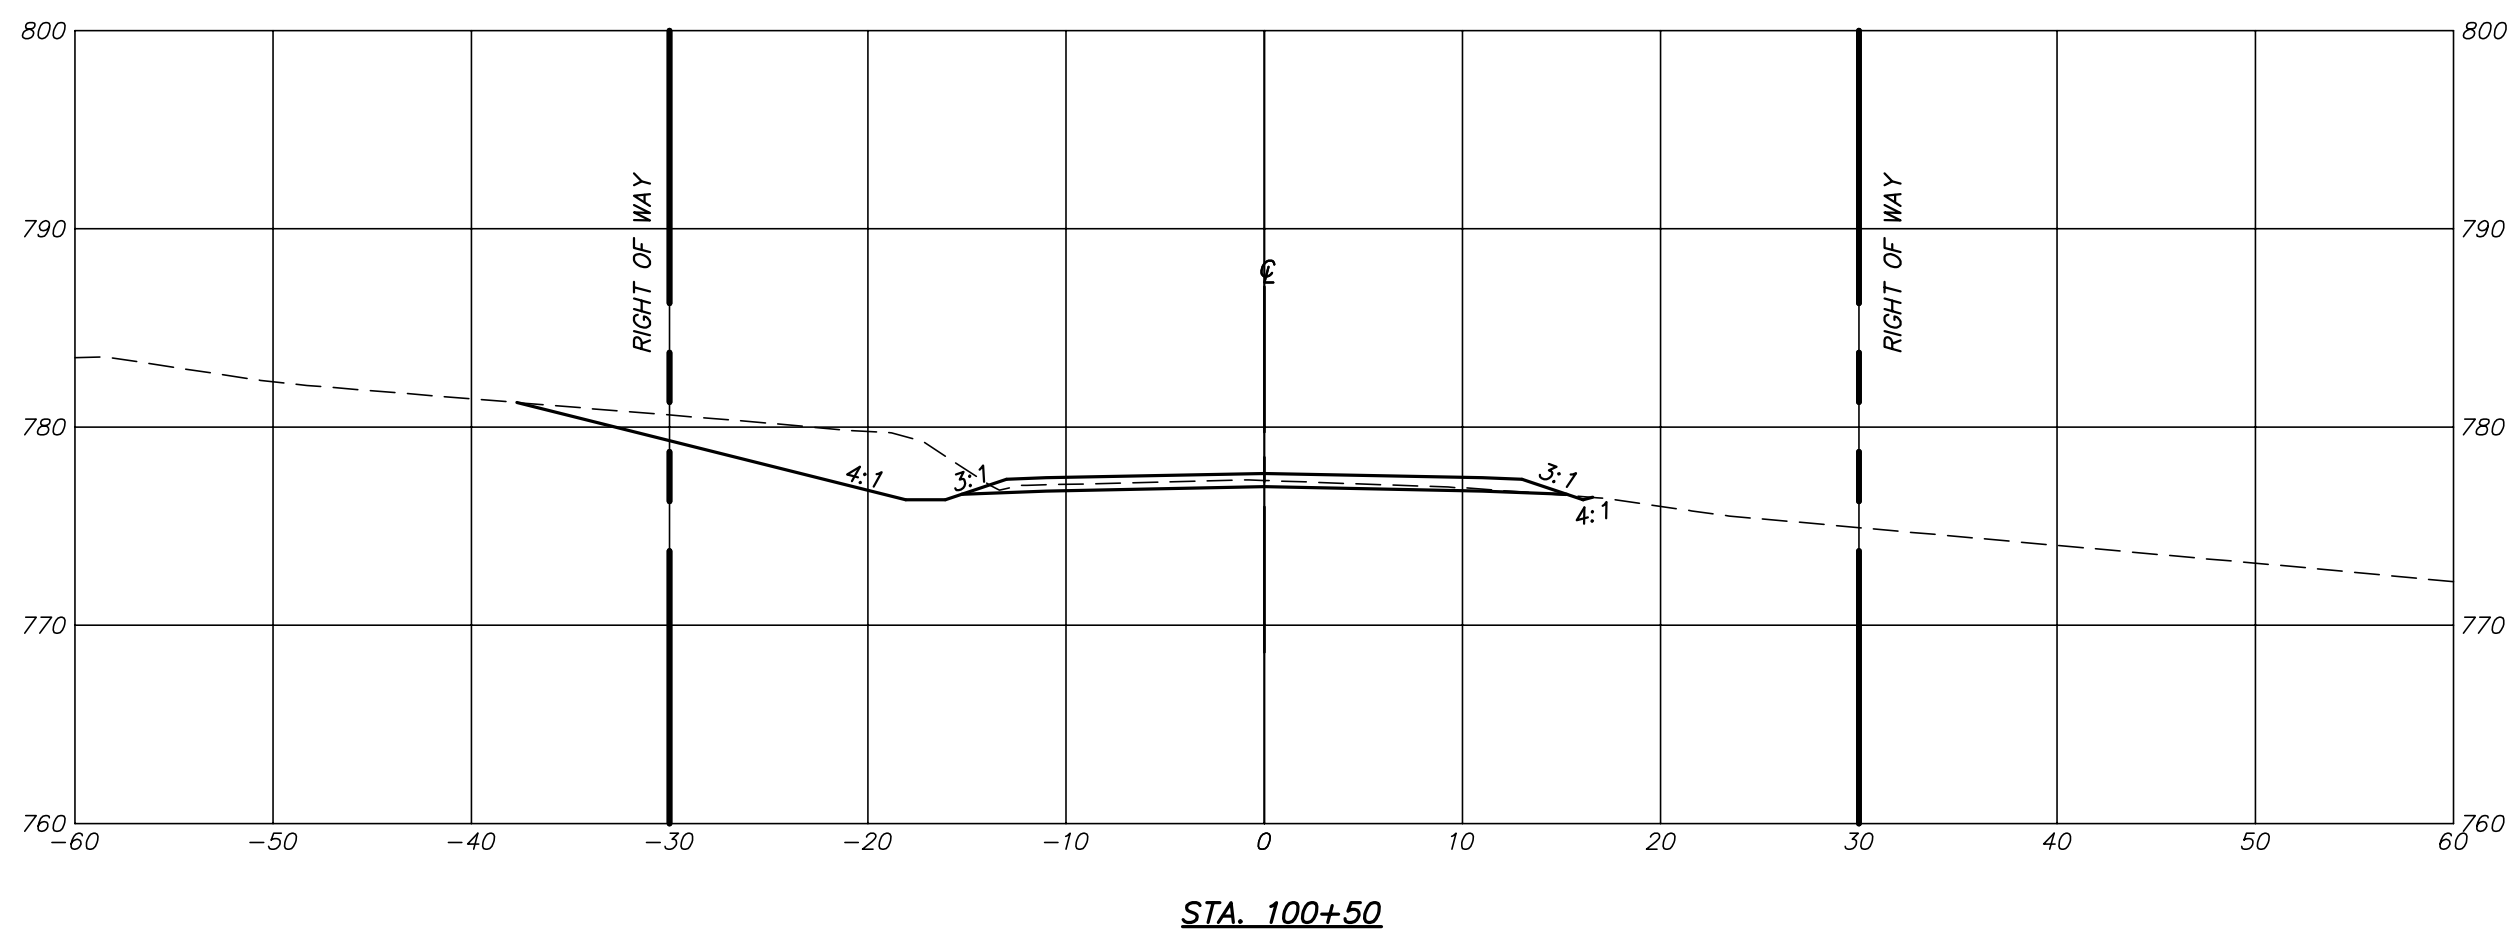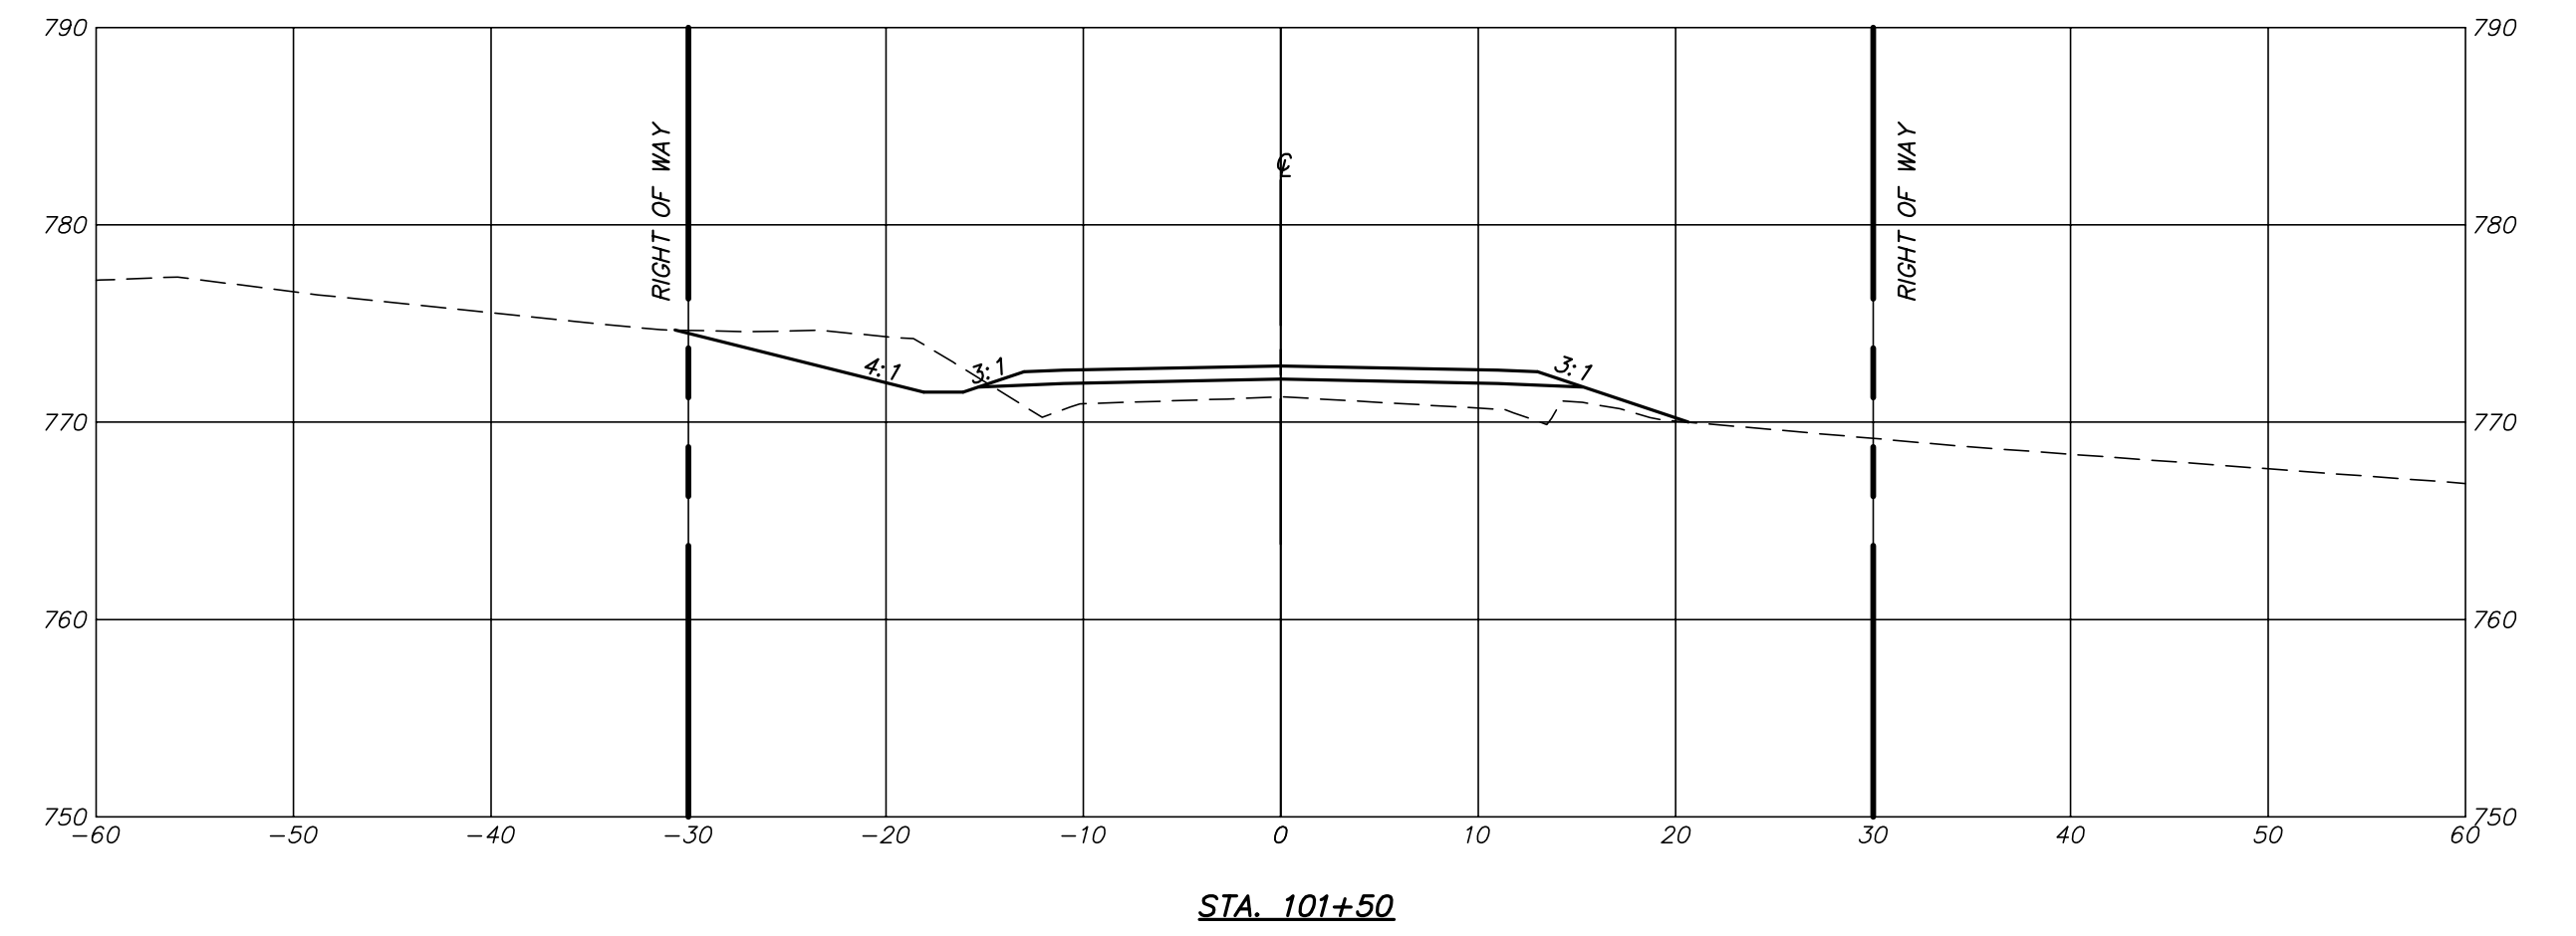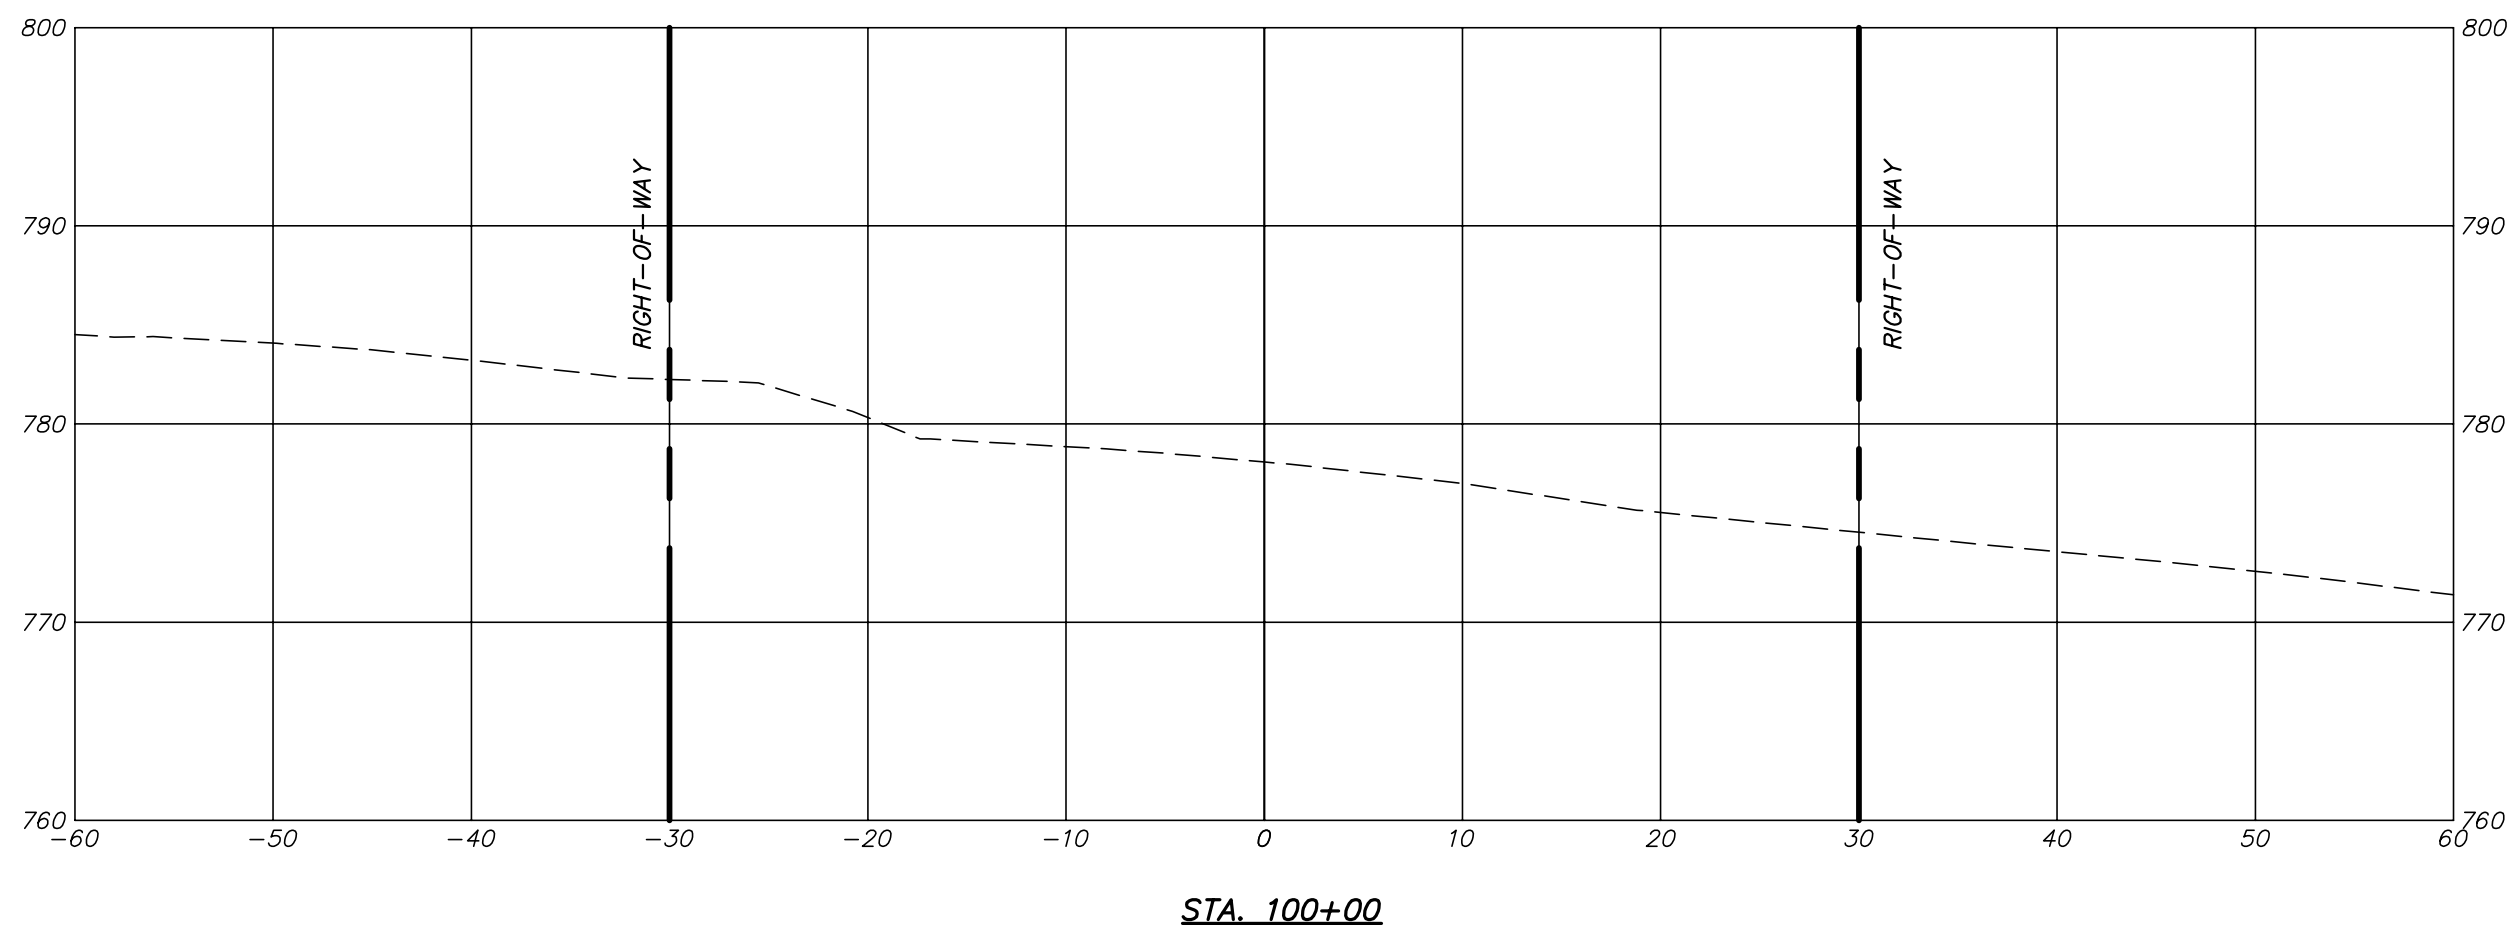

P:\DRAWINGS\CURRENT DRAWINGS\COLE COUNTY\5813 X-SECTIONS-01-07-19.DWG 5/20/2020

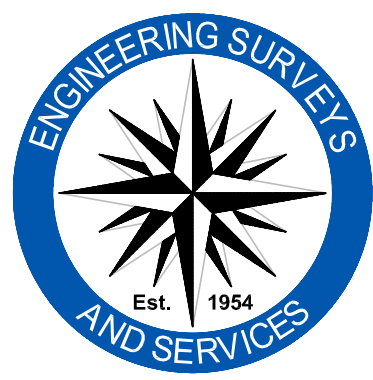

Engineering Surveys & Services
 Consulting Engineers, Land Surveyors, and Geoprosessionals
 Analytical and Material Laboratories
 802 El Dorado Drive, Jefferson City, Missouri 65101
 573 - 636 - 3303 | www.ess-inc.com
 Other Offices:
 Columbia, Missouri - Sedalia, Missouri
 Missouri Land Surveying Corporation # 2004004672






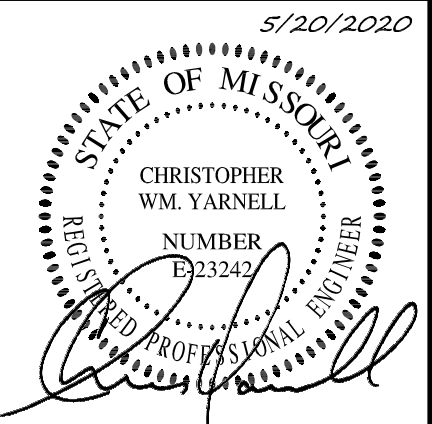


CHRISTOPHER WM. YARNELL
 REGISTERED PROFESSIONAL ENGINEER
 E-23242

WATERFORD AND MOUNT HOPE ROADWAY IMPROVEMENTS
 COLE COUNTY, MISSOURI

IF ORIGINAL SIGNATURE OR DIGITAL AUTHENTICATION IS NOT PRESENT THIS MEDIA SHOULD NOT BE CONSIDERED A CERTIFIED DOCUMENT.	
Date	Revised
MAY 20, 2020	
DESIGN: --	
DRAWN: --	
CHECKED: --	
DATE: --	


CROSS SECTIONS
Sheet
C2.11
ES&S PROJECT NO. 5813

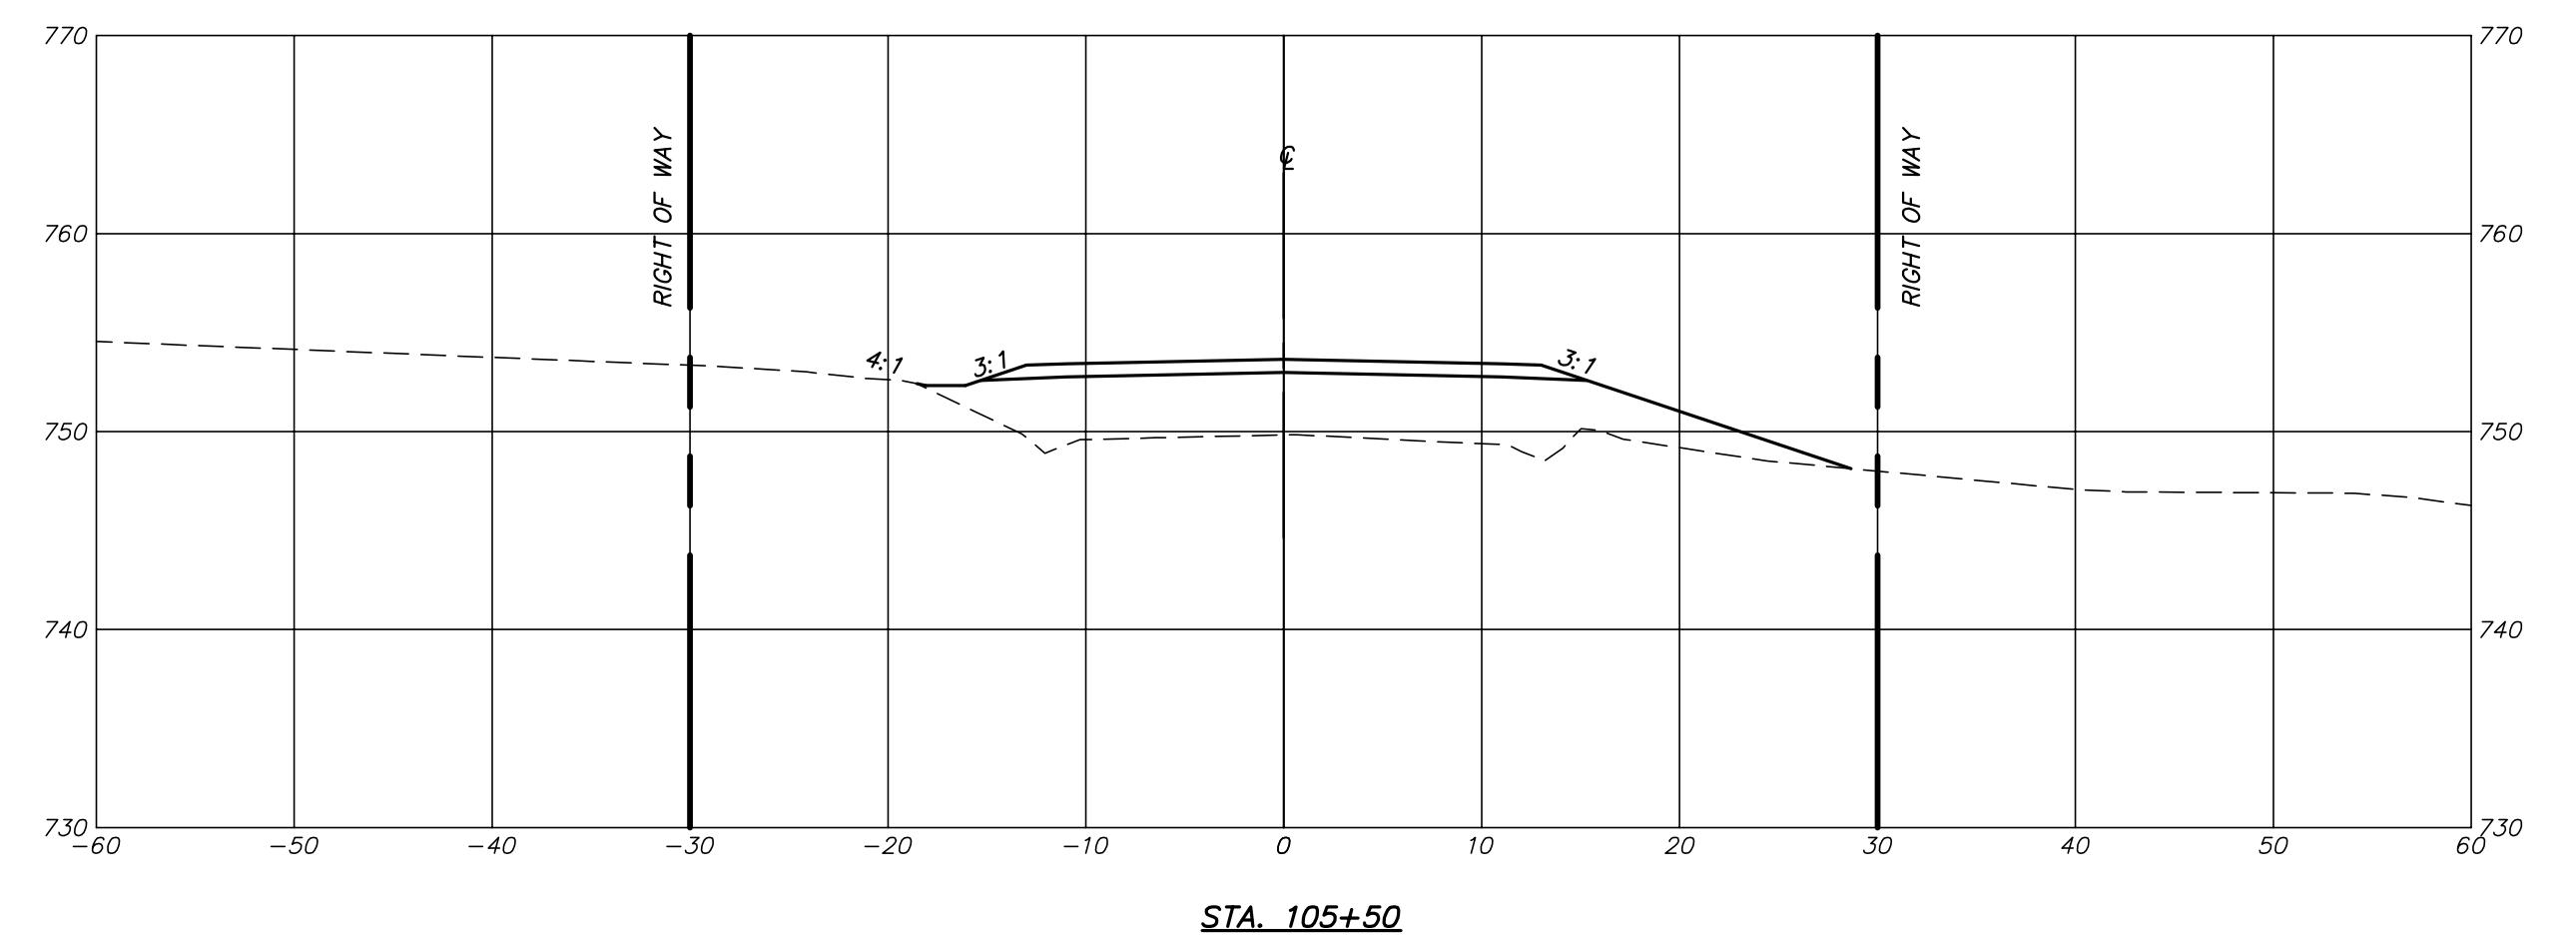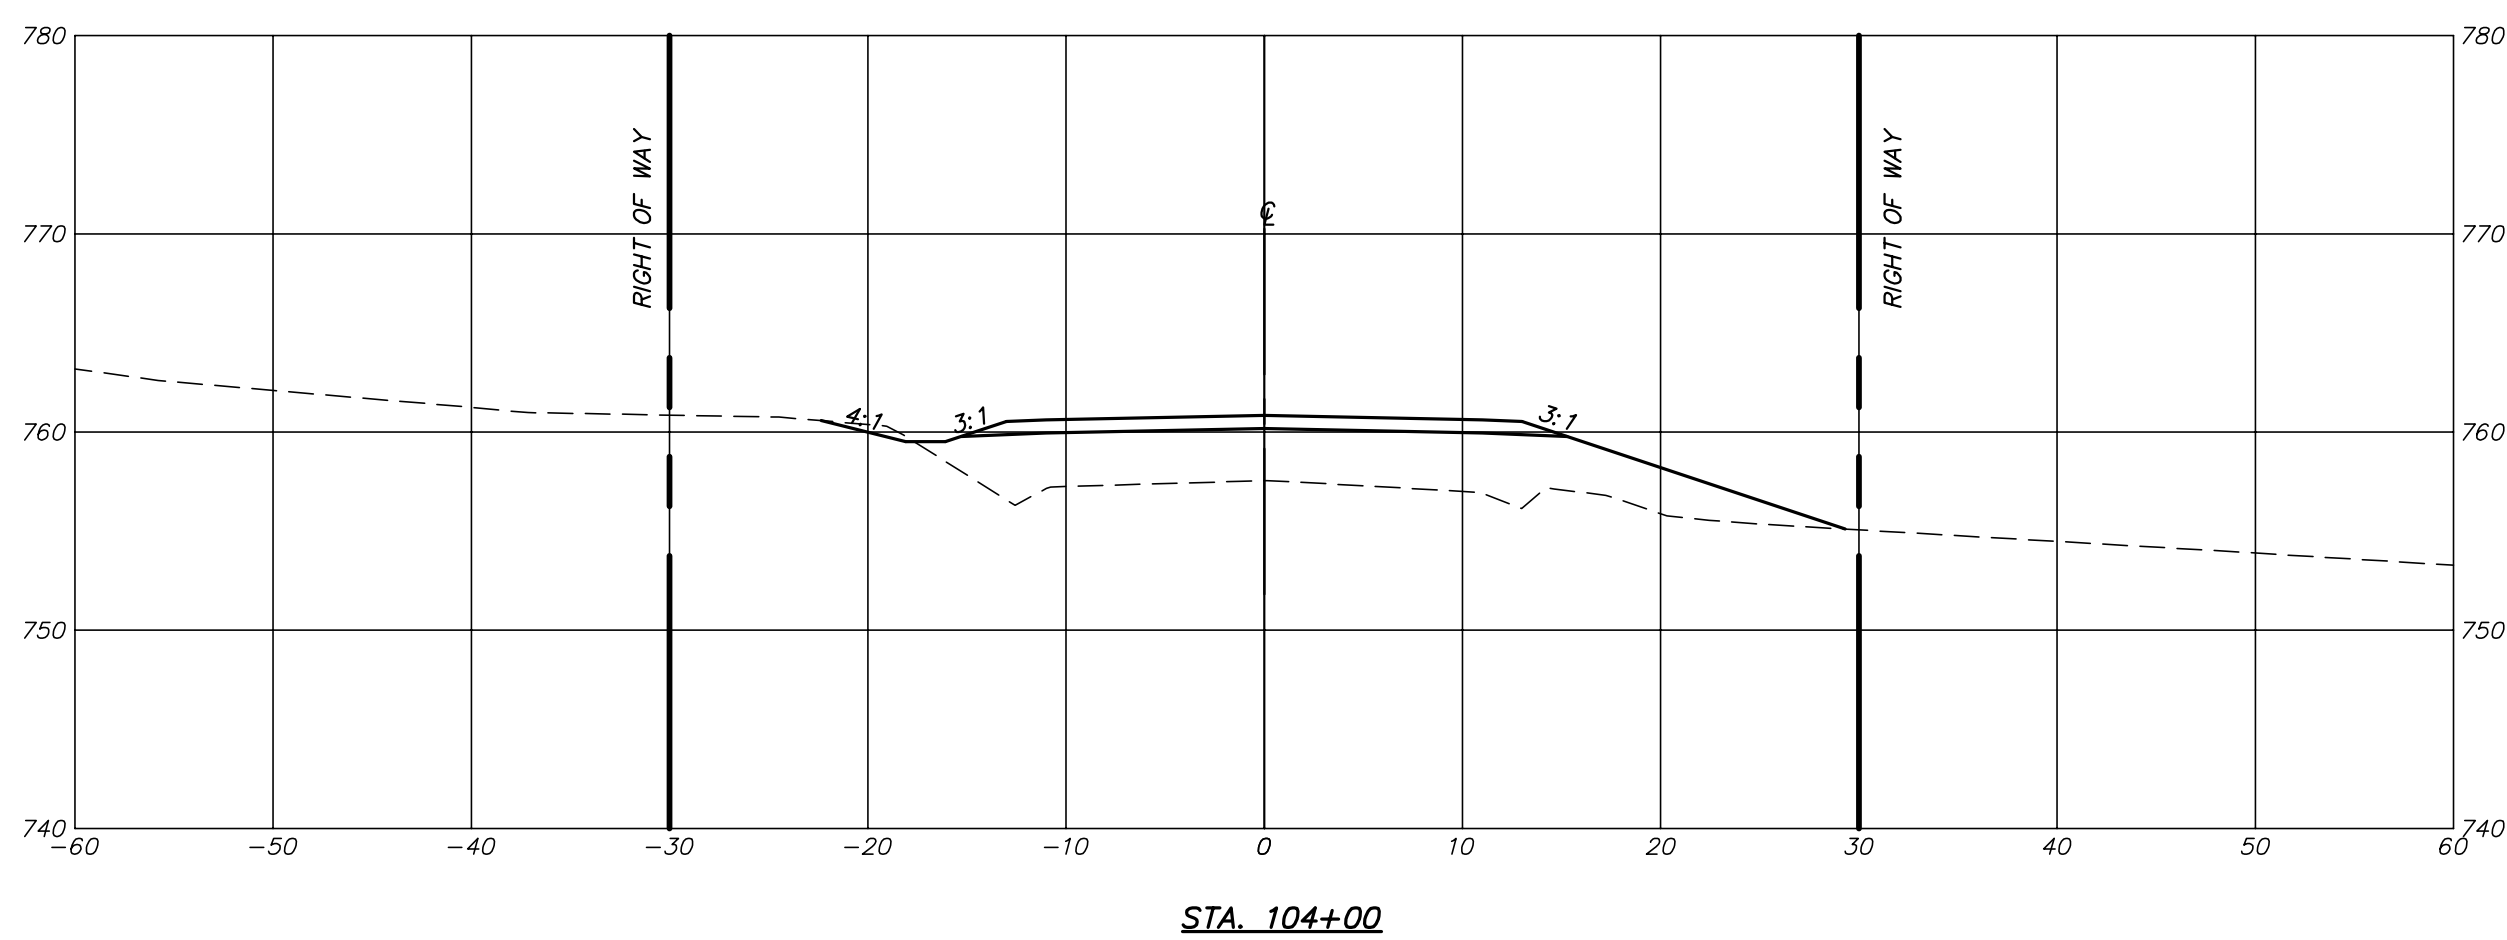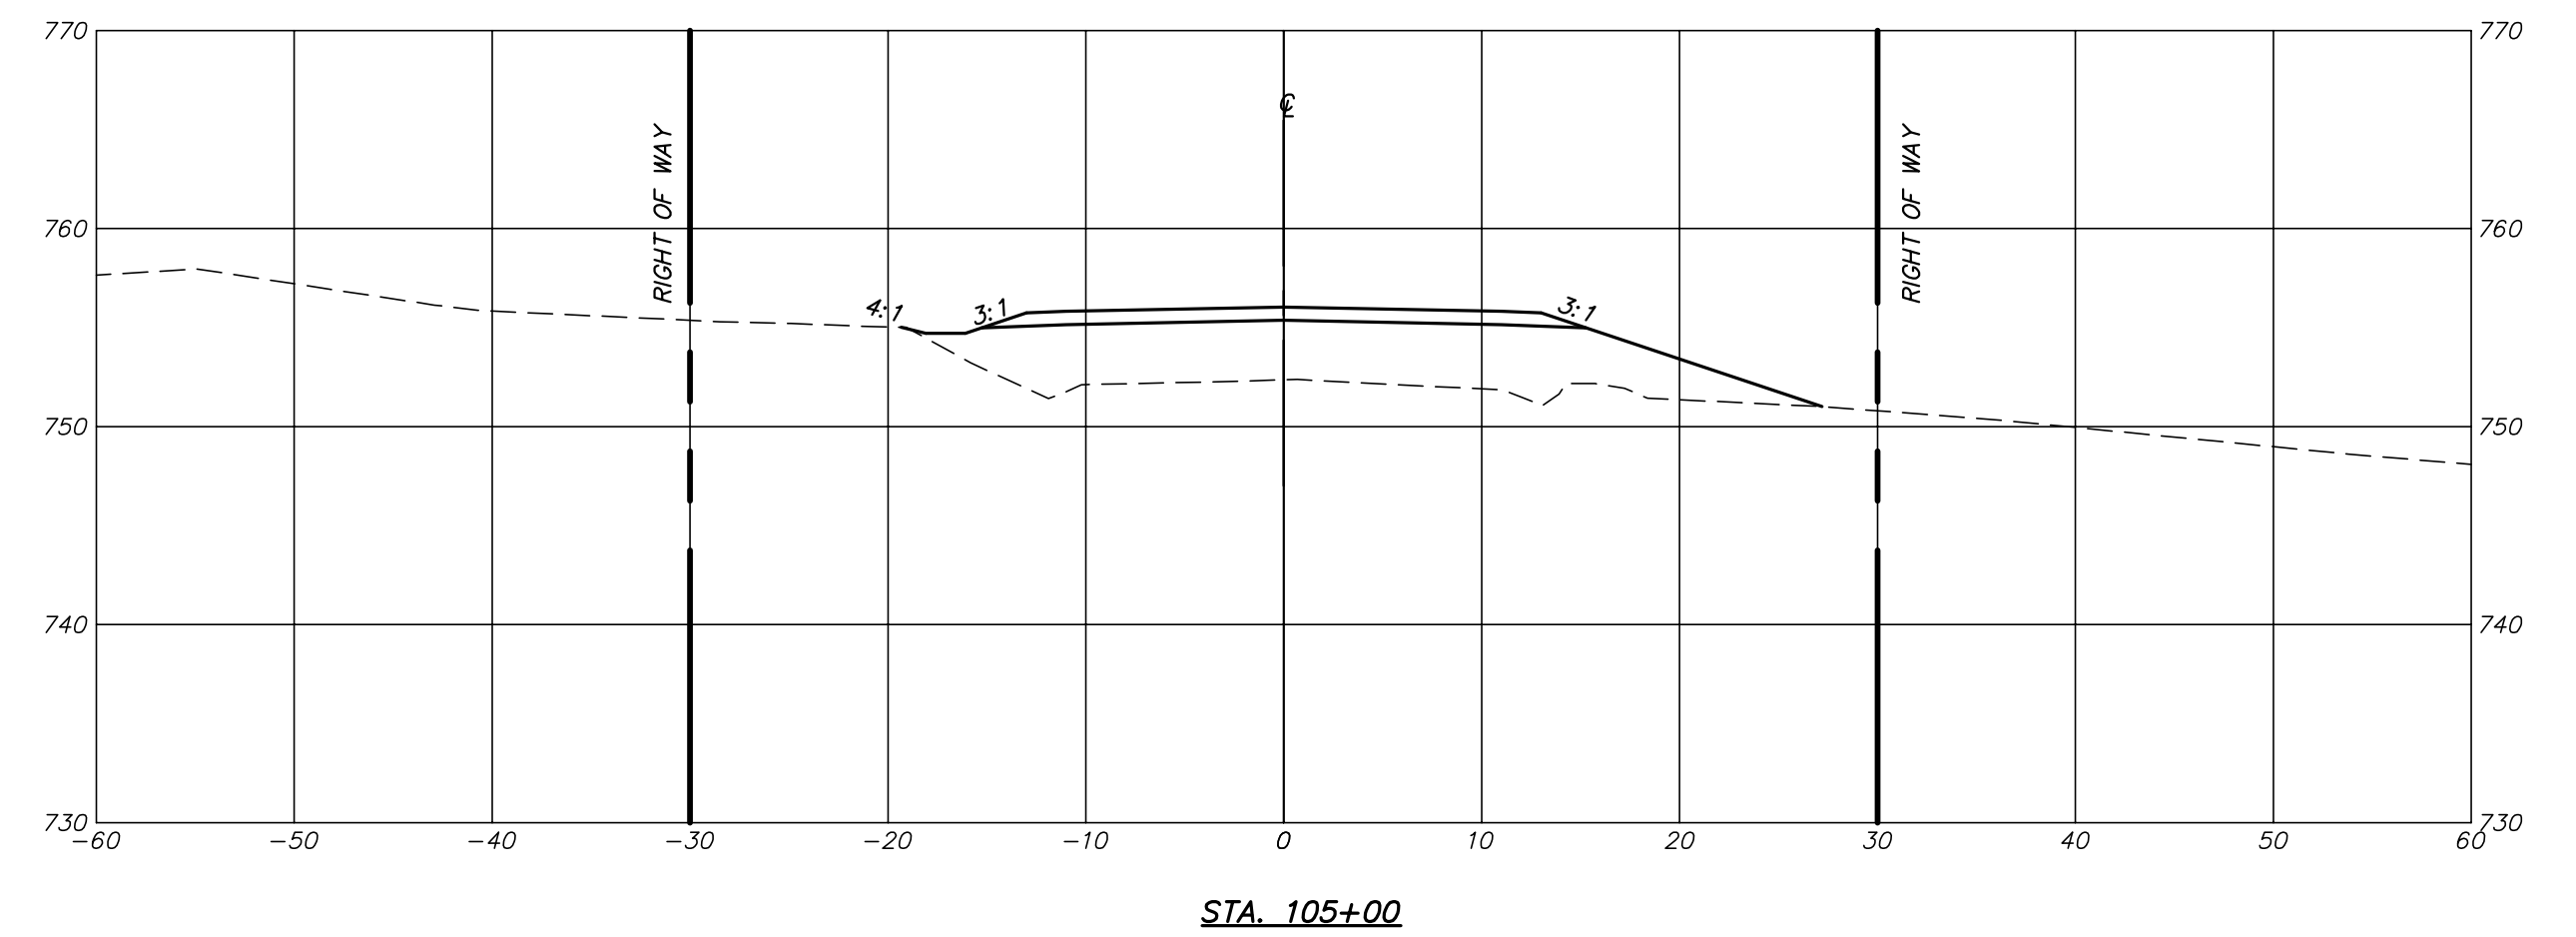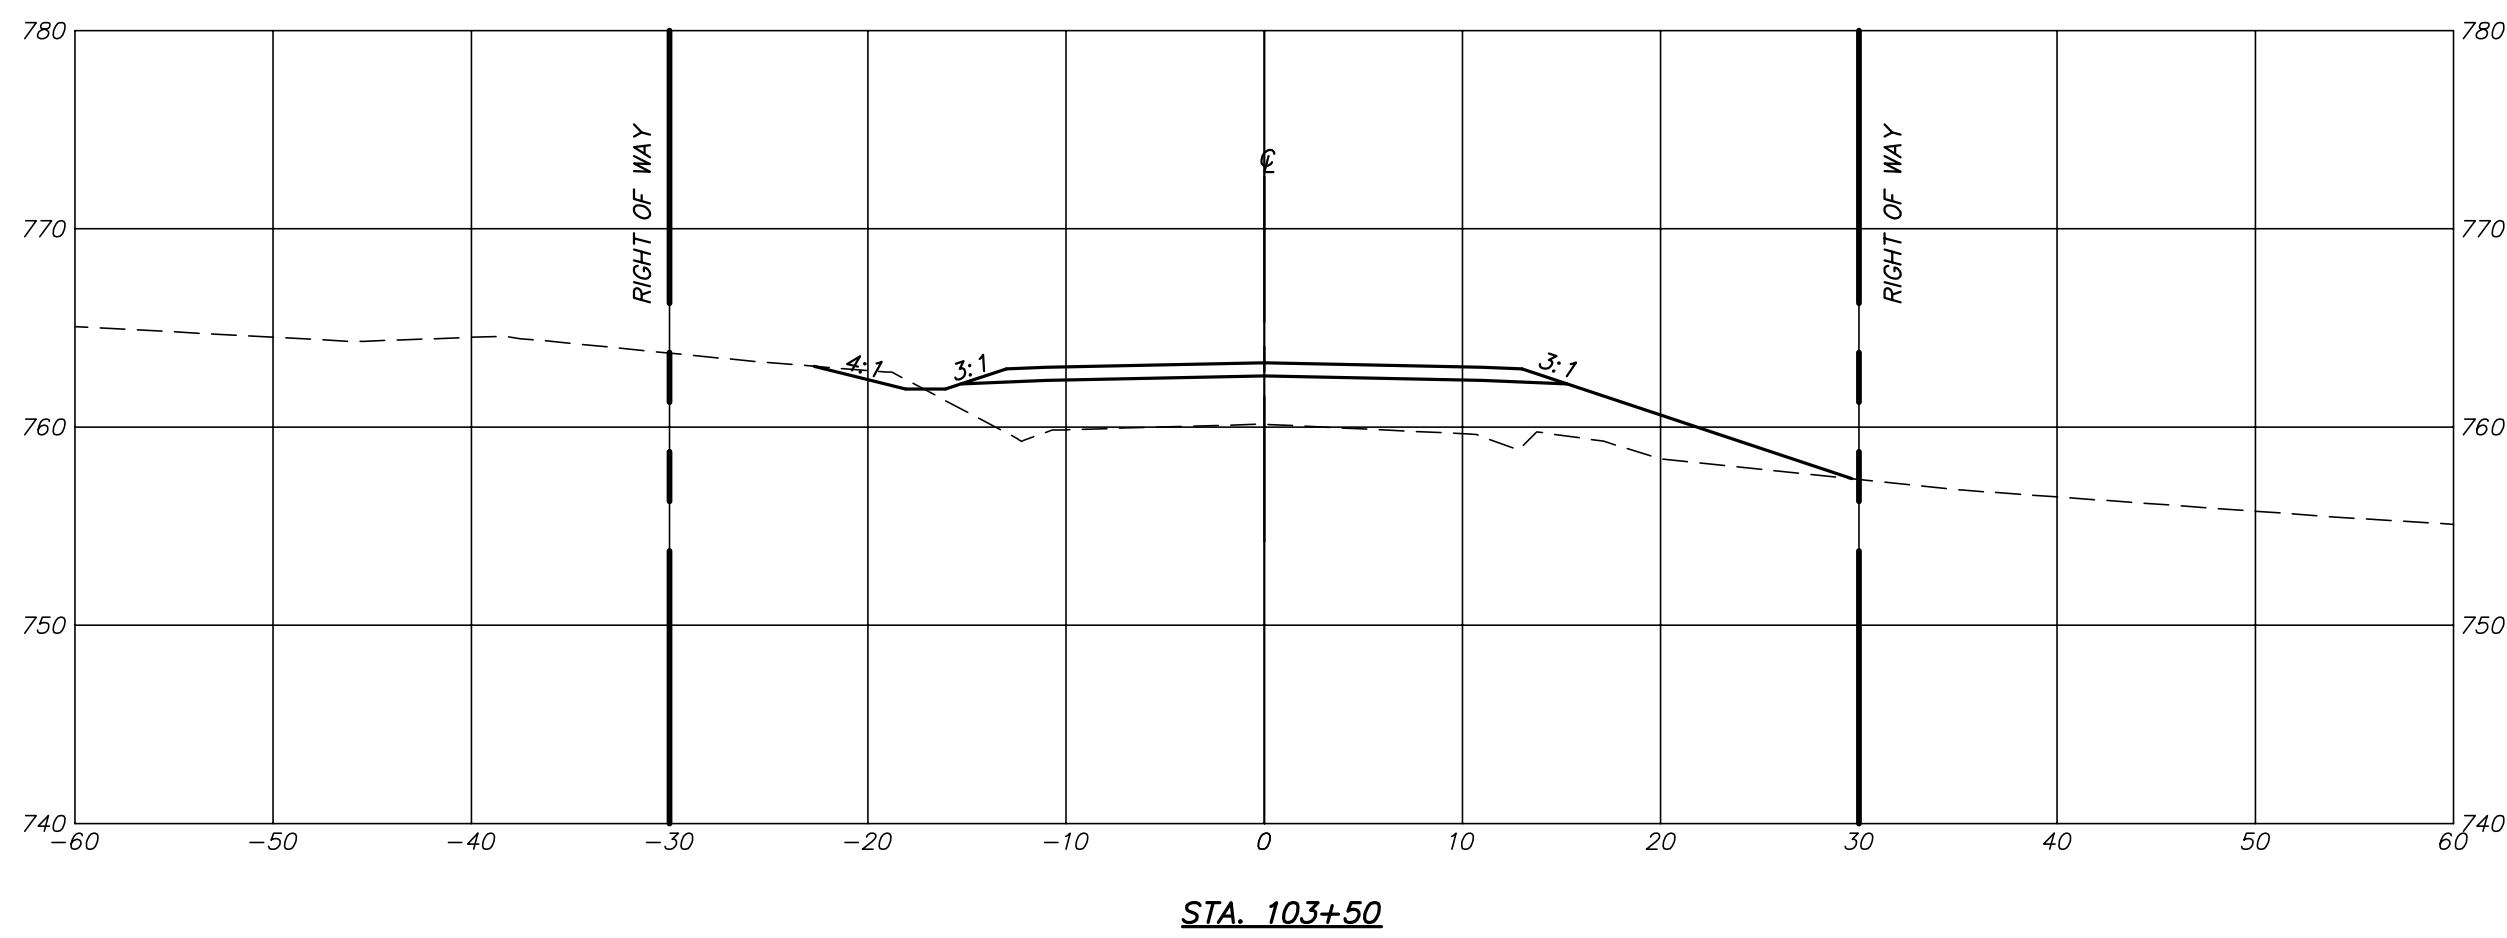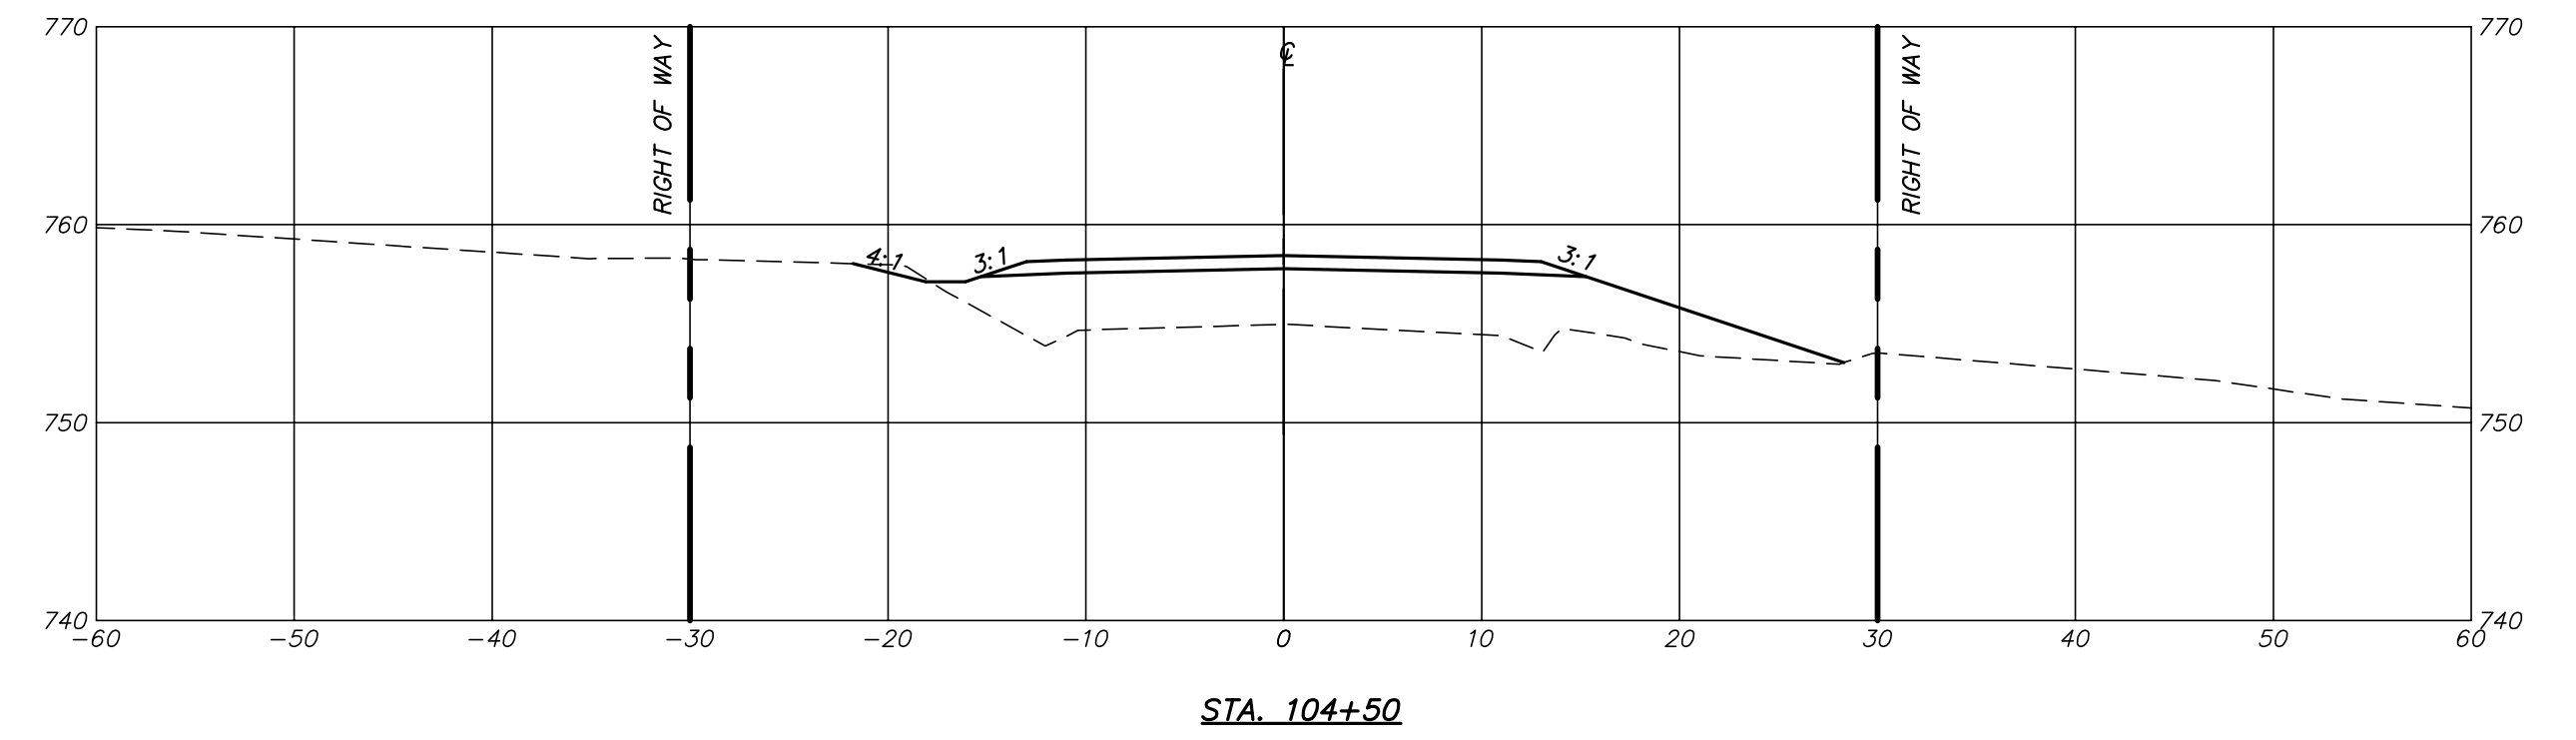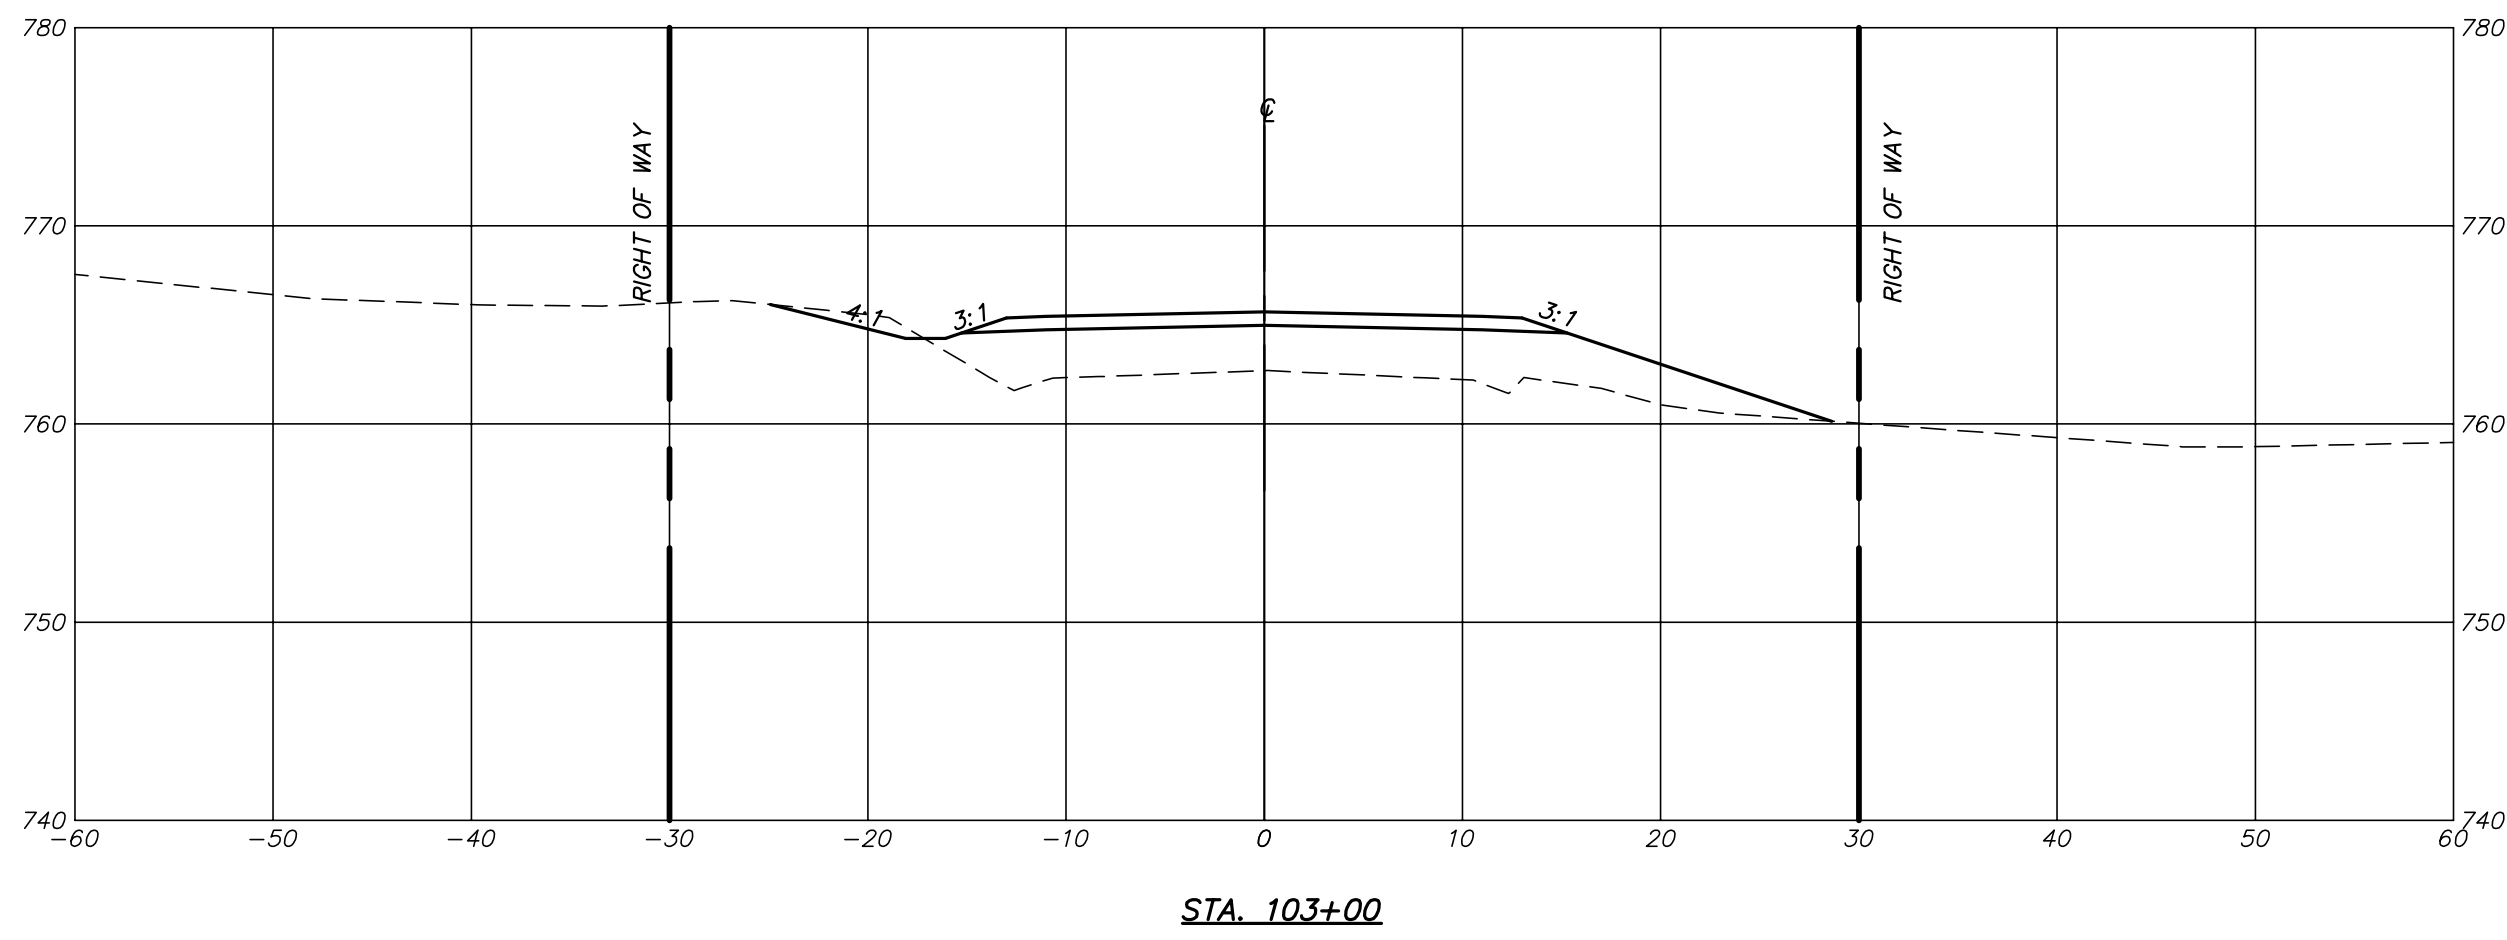

P:\DRAWINGS\CURRENT DRAWINGS\COLE COUNTY\5813 X-SECTIONS-01-07-19.DWG 5/20/2020



Engineering Surveys & Services
 Consulting Engineers, Land Surveyors, and Geoprosessionals
 Analytical and Material Laboratories
 802 El Dorado Drive, Jefferson City, Missouri 65101
 573 - 636 - 3303 | www.ess-inc.com
 Other Offices:
 Columbia, Missouri - Sedalia, Missouri
 Missouri Land Surveying Corporation # 2004004672






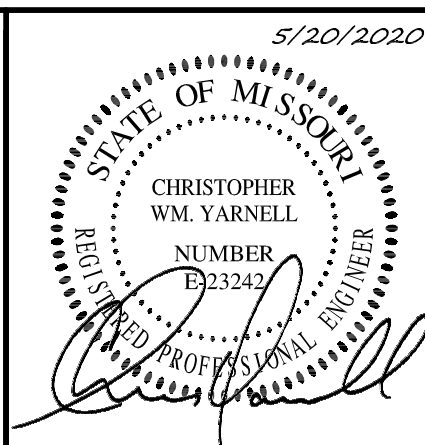


5/20/2020
 CHRISTOPHER WM. YARNELL
 REGISTERED PROFESSIONAL ENGINEER
 E-23242


WATERFORD AND MOUNT HOPE ROADWAY IMPROVEMENTS
 COLE COUNTY, MISSOURI

IF ORIGINAL SIGNATURE OR DIGITAL AUTHENTICATION IS NOT PRESENT THIS MEDIA SHOULD NOT BE CONSIDERED A CERTIFIED DOCUMENT.	Revised
Date MAY 20, 2020	
DESIGN: --	
DRAWN: --	
CHECKED: --	
DATE: --	


CROSS SECTIONS
Sheet C2.12
ES&S PROJECT NO. 5813

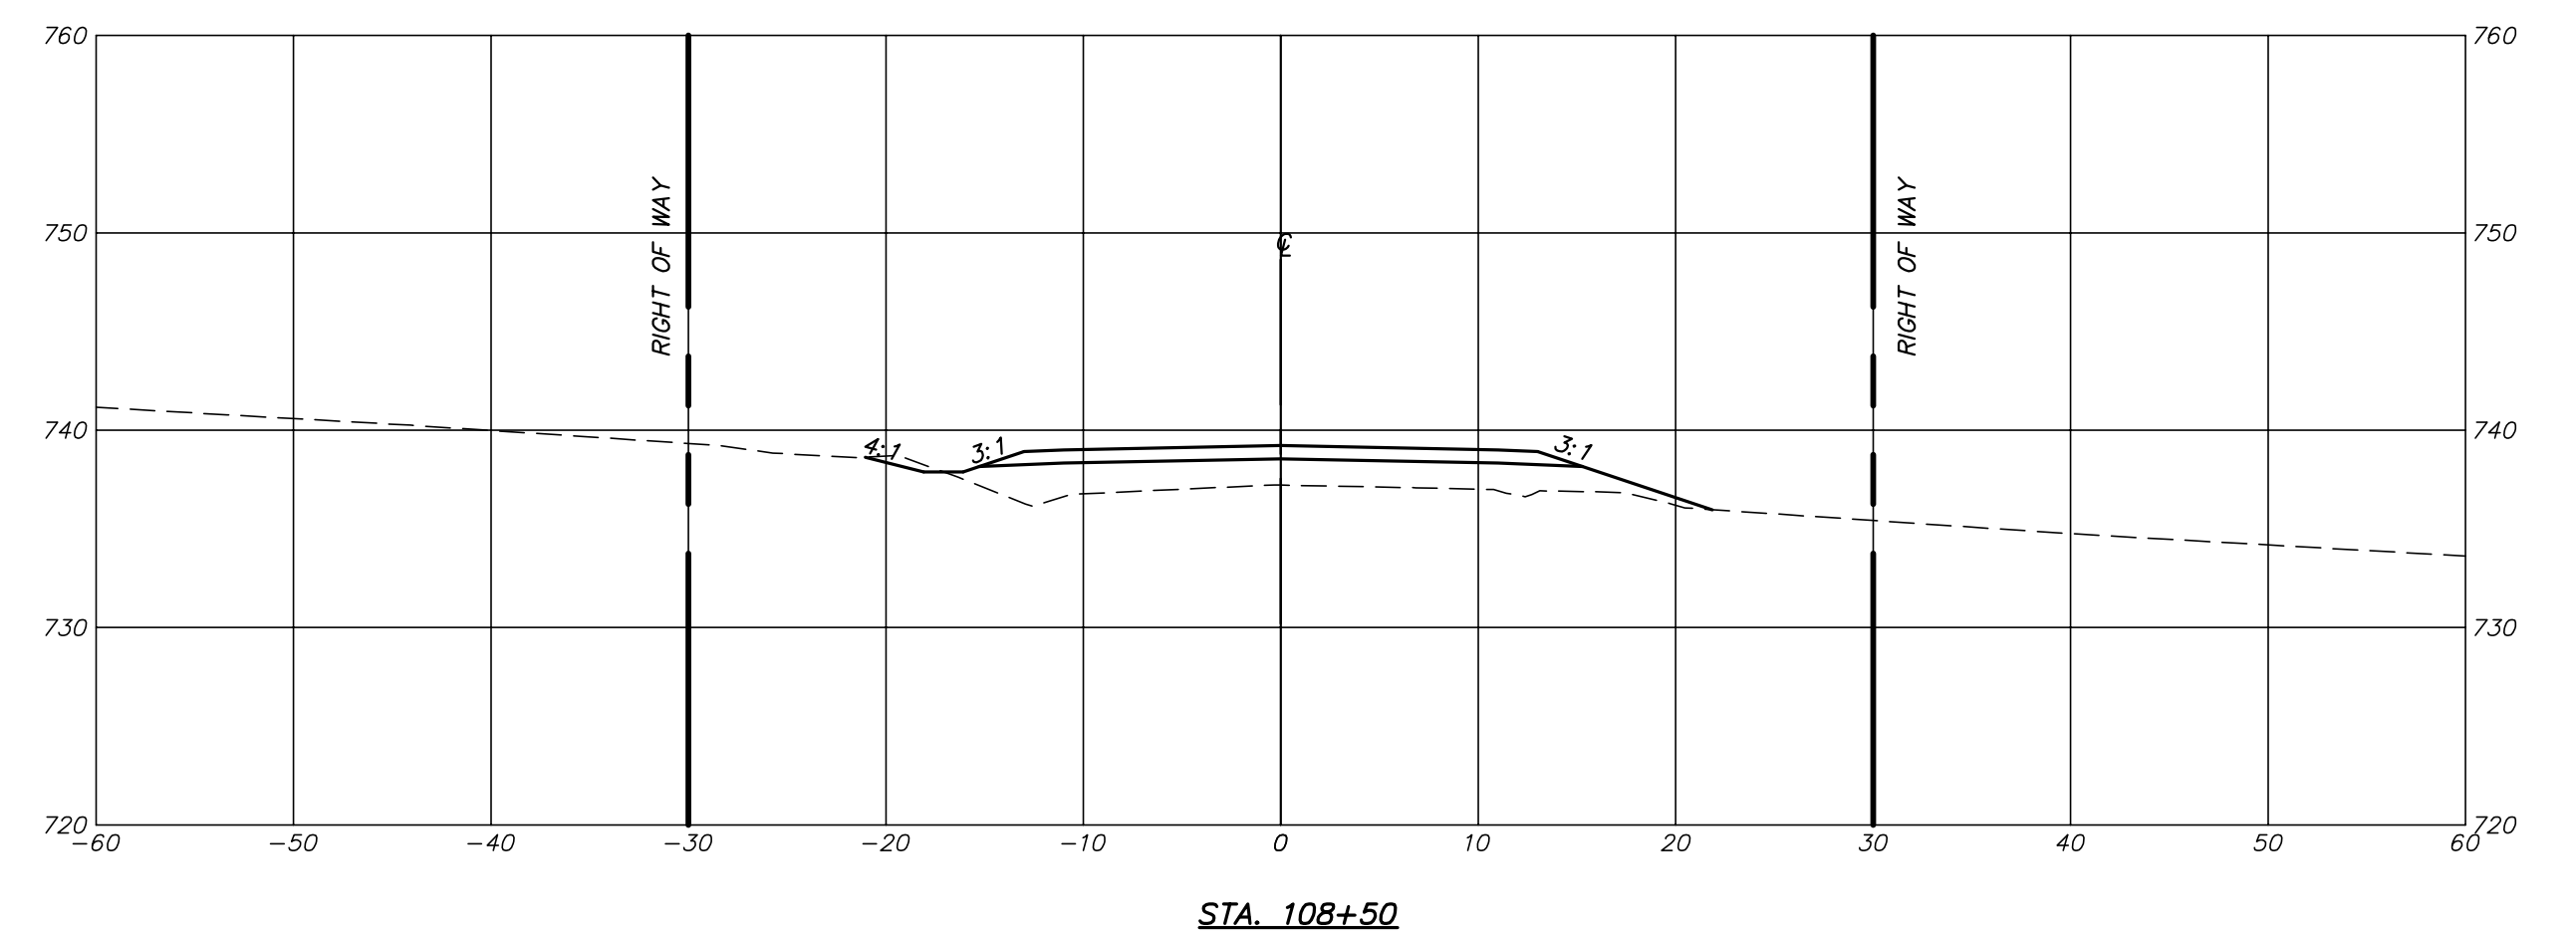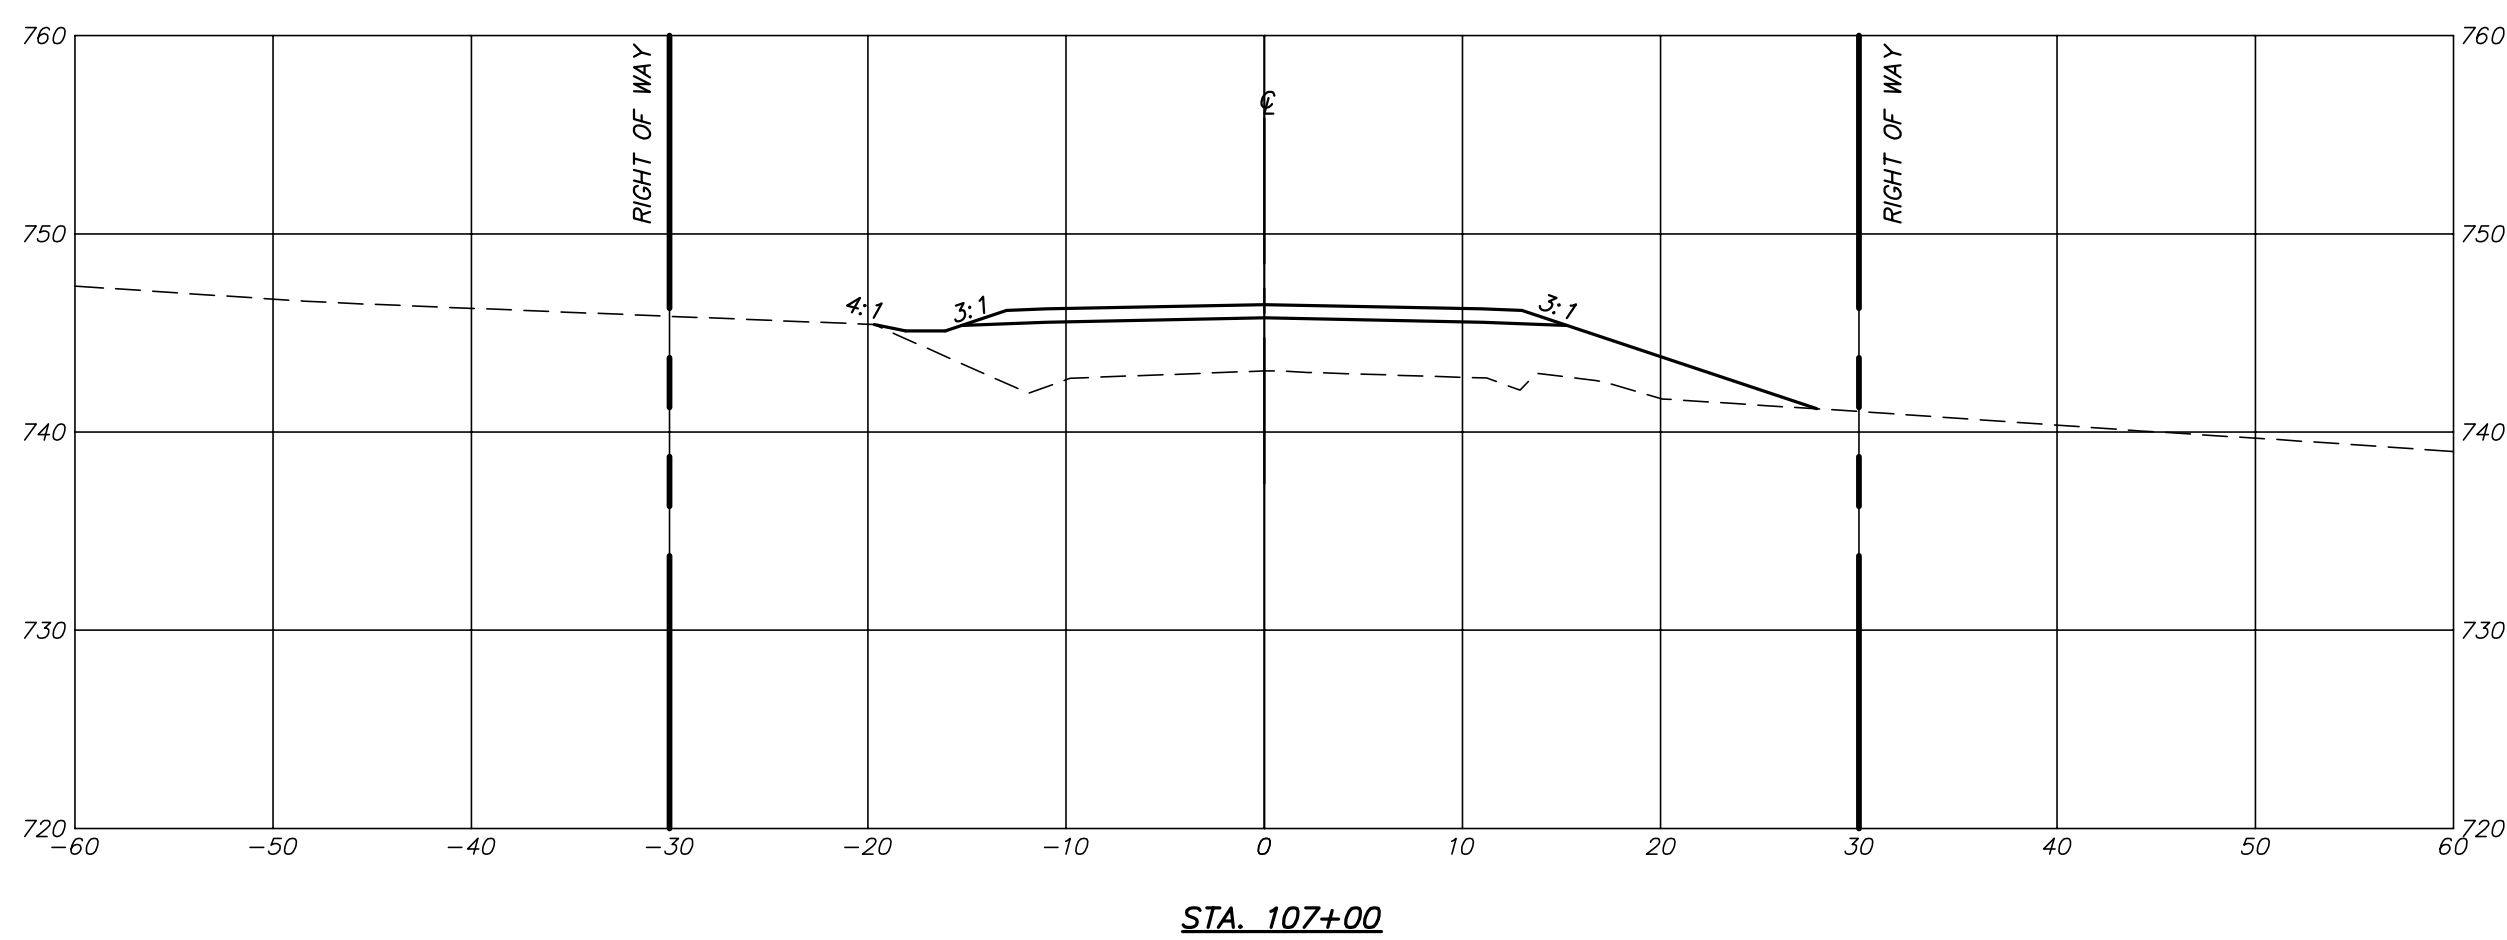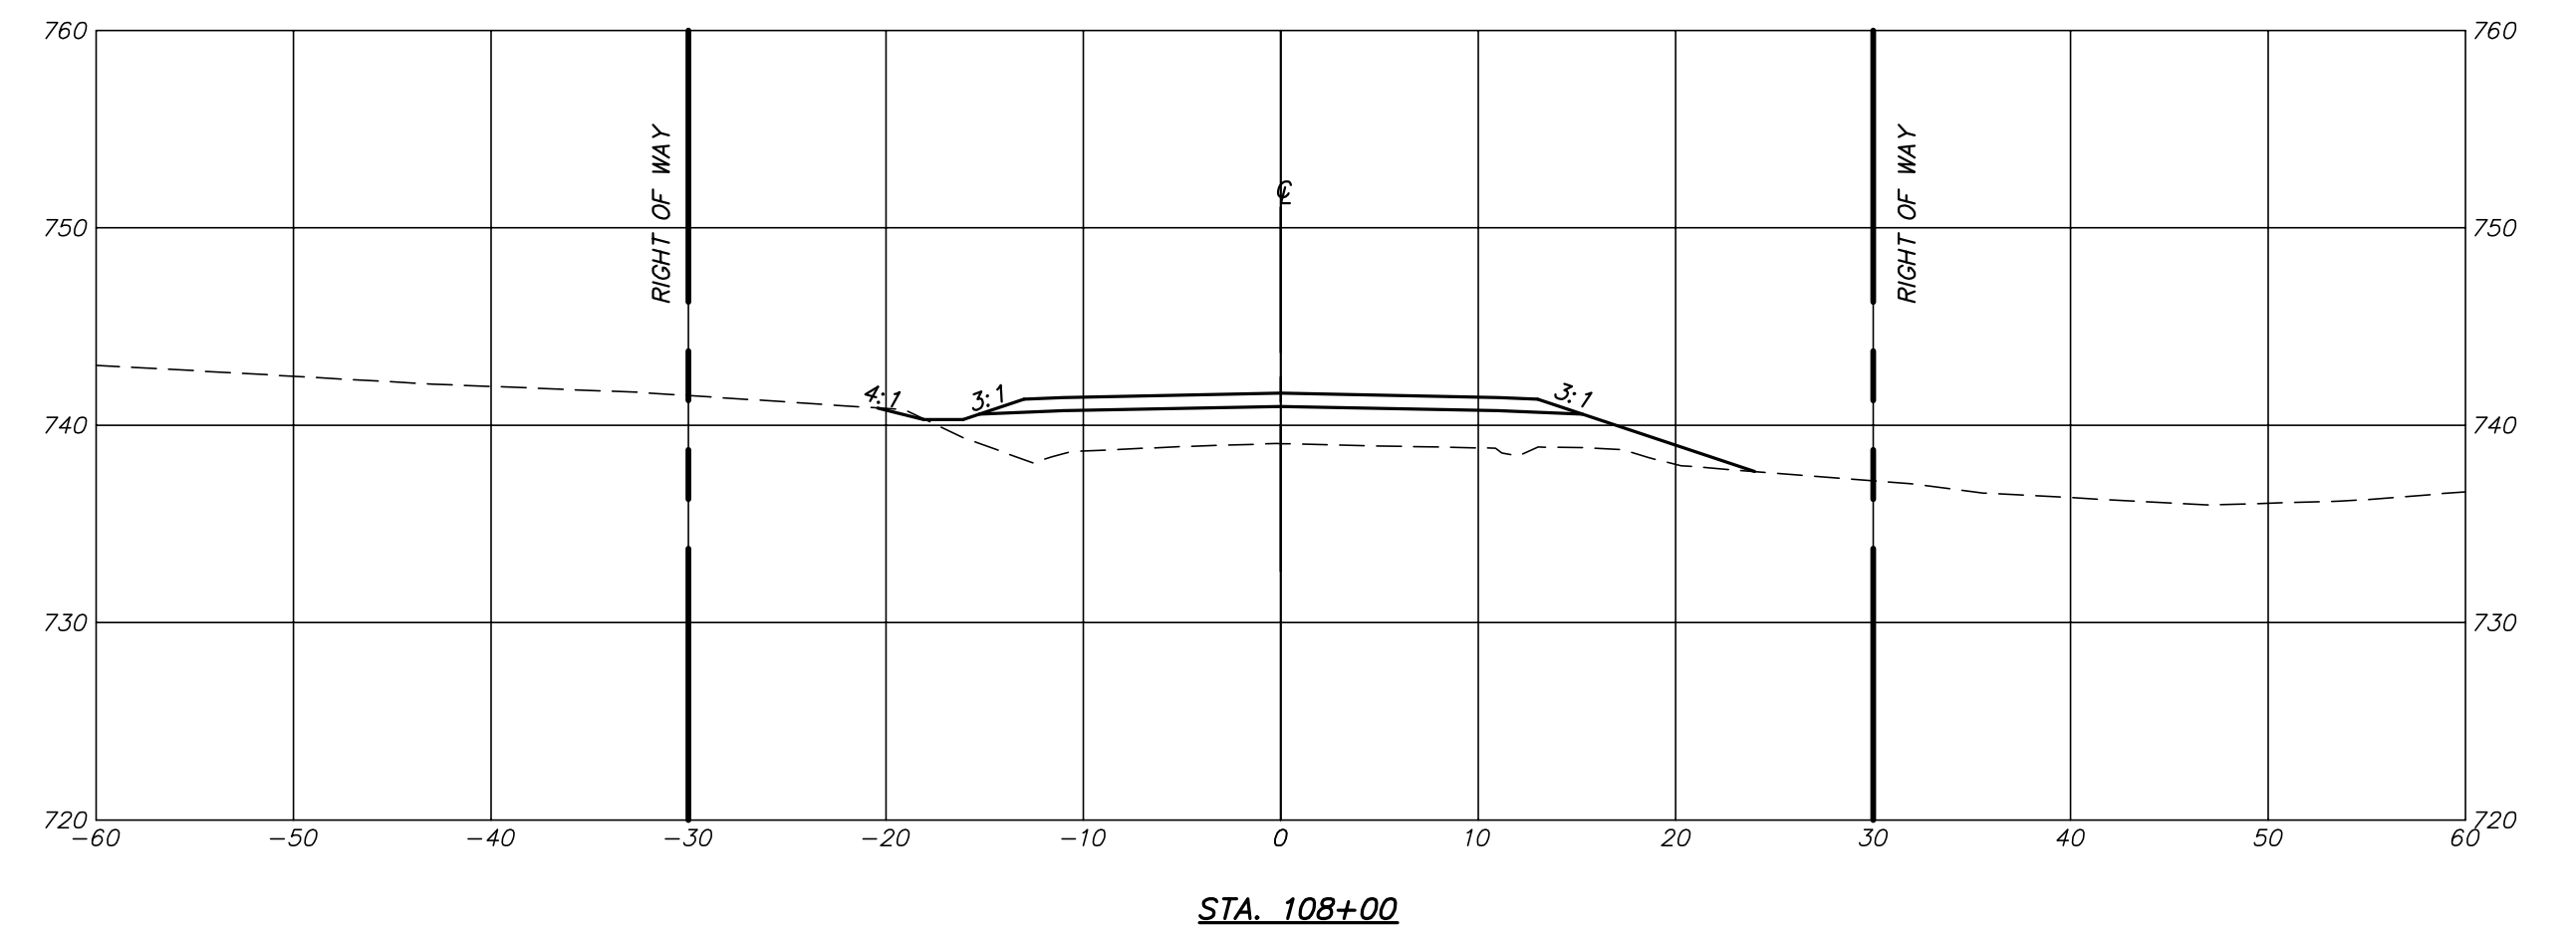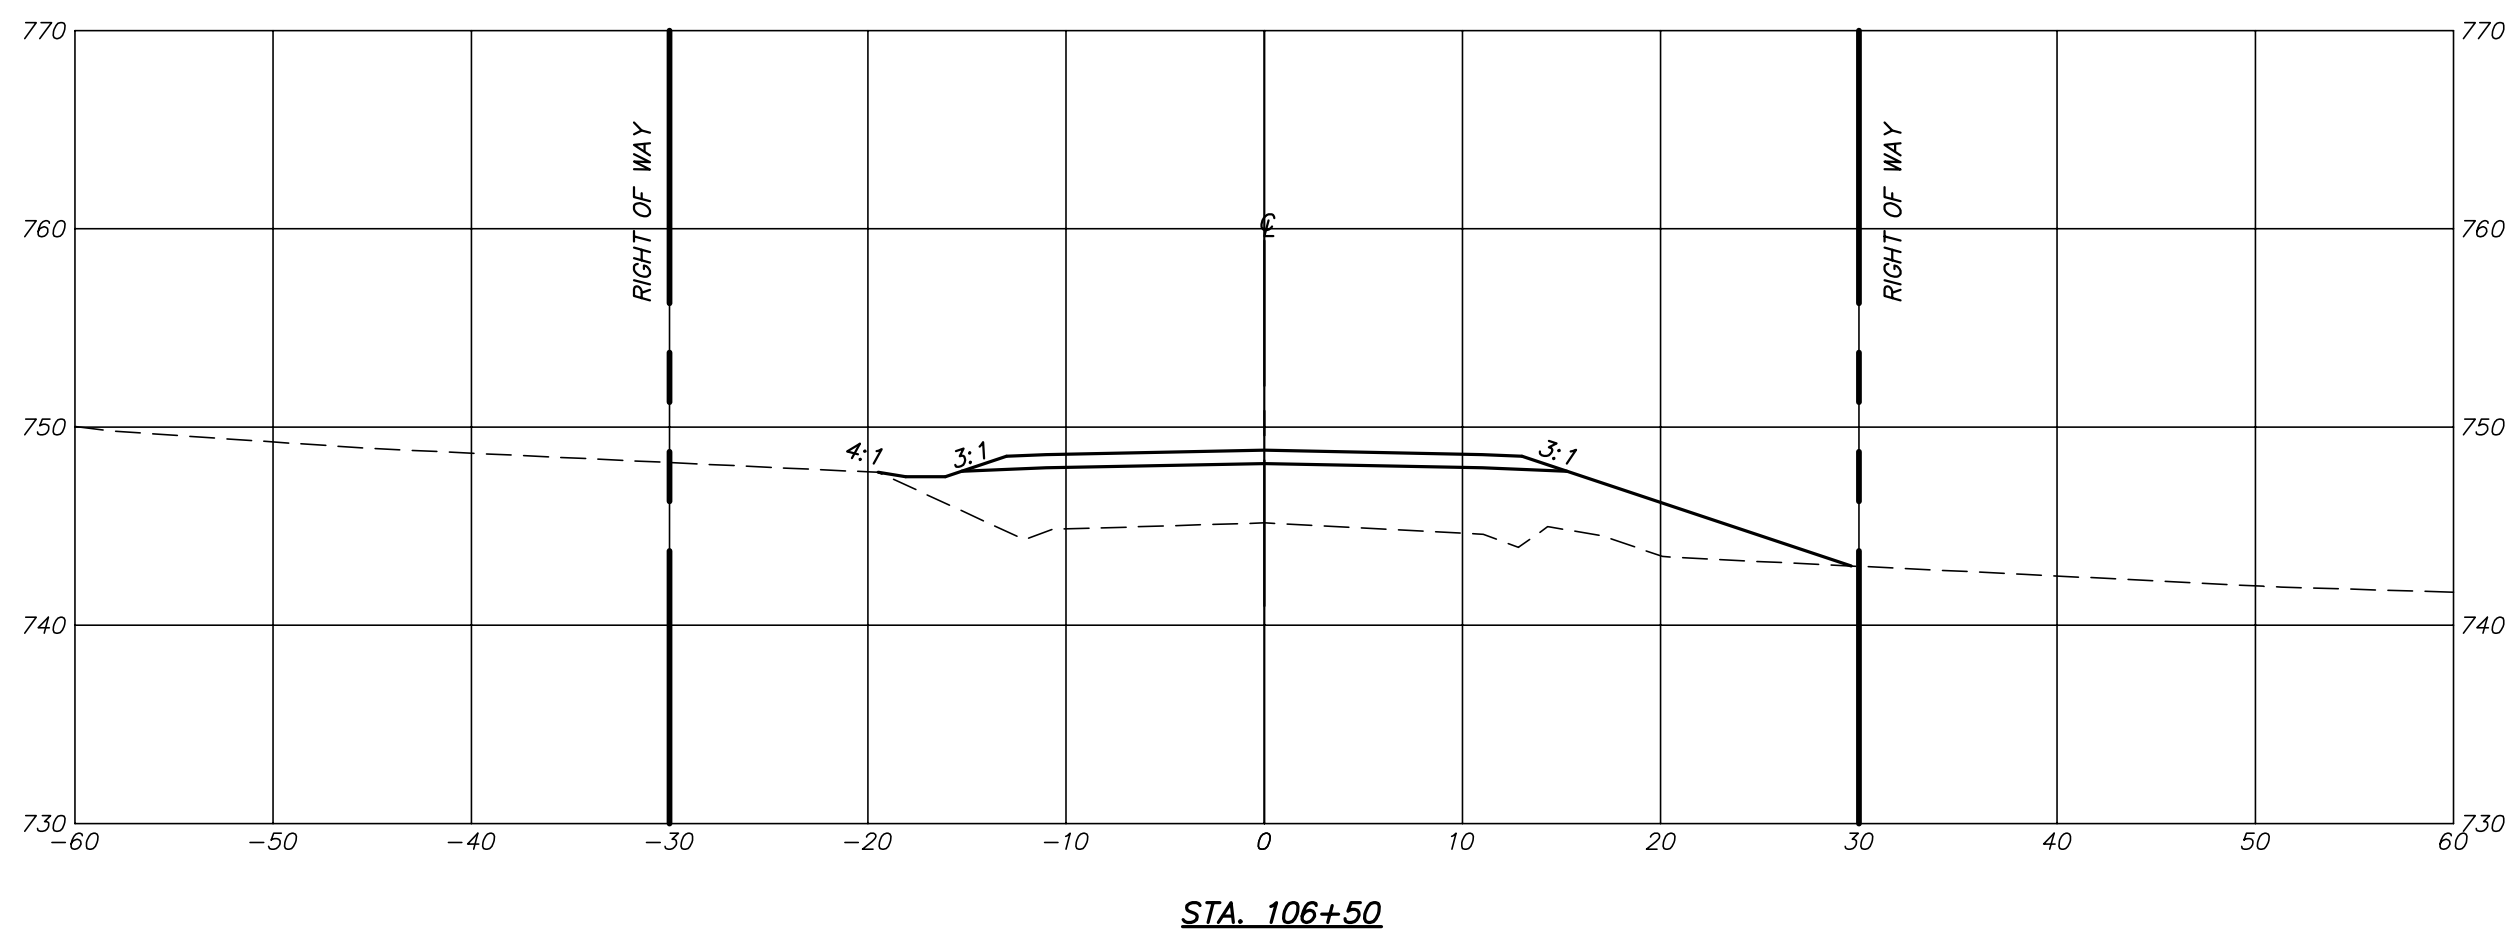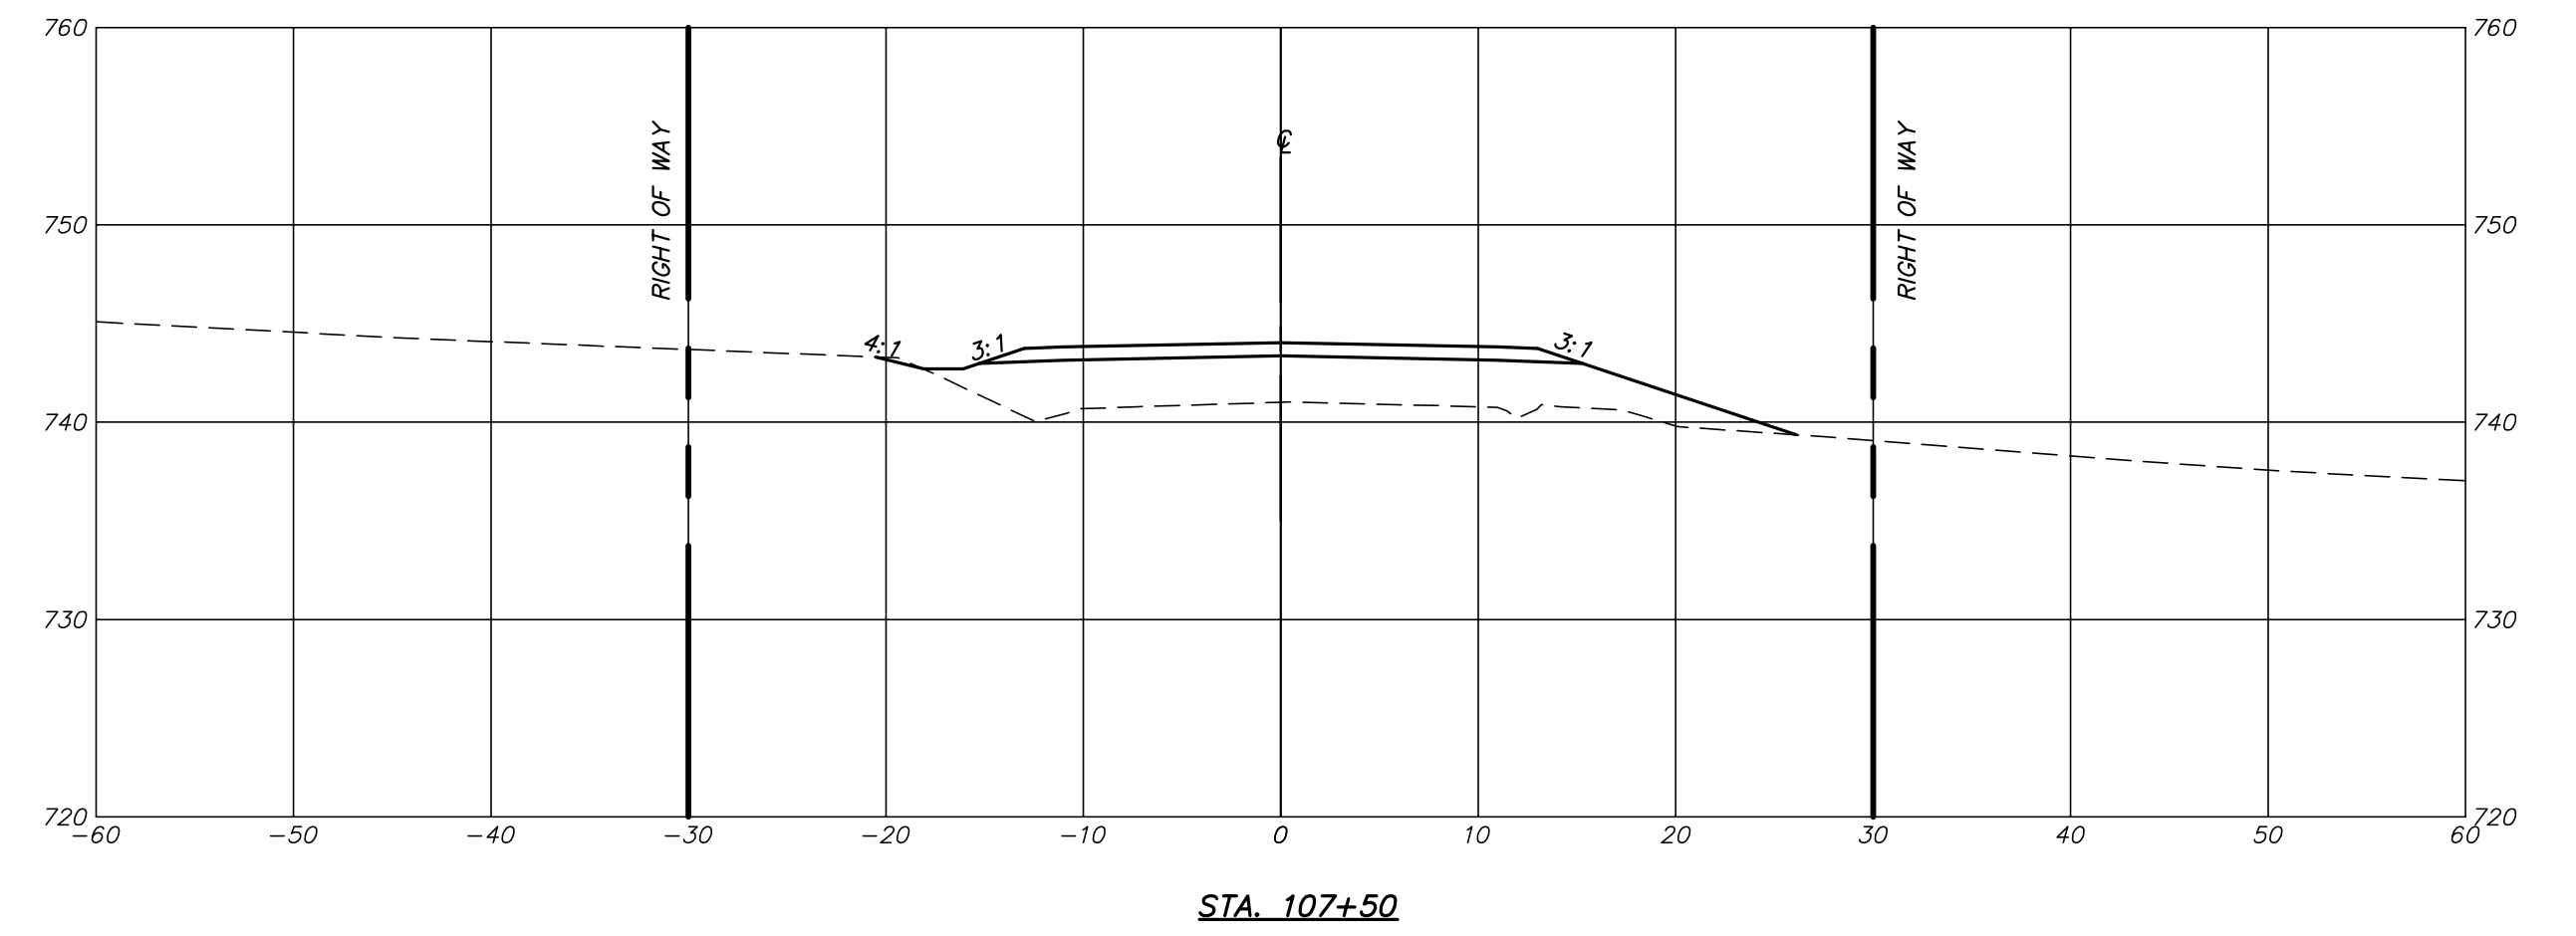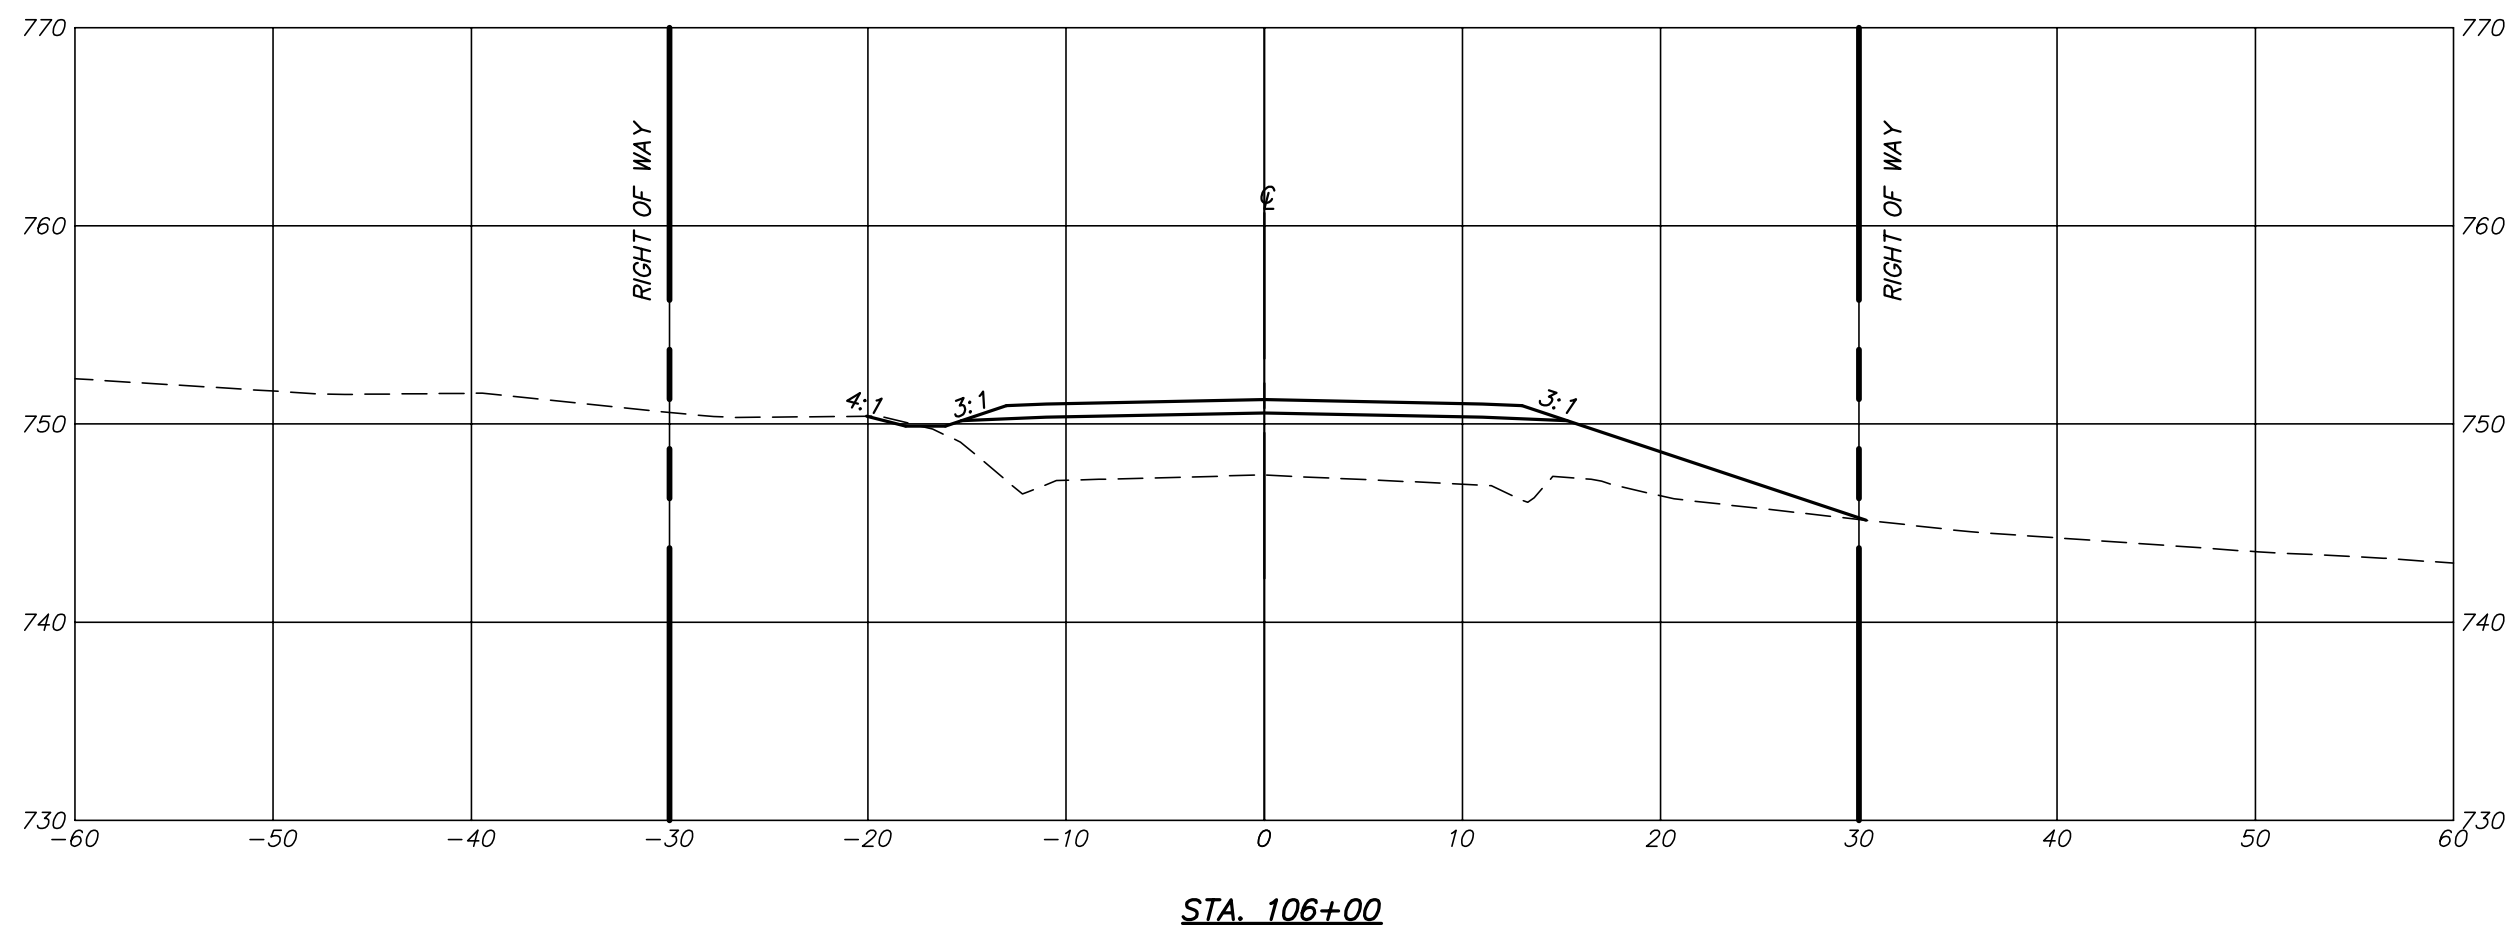

P:\DRAWINGS\CURRENT DRAWINGS\COLE COUNTY\5813 X-SECTIONS-01-07-19.DWG 5/20/2020

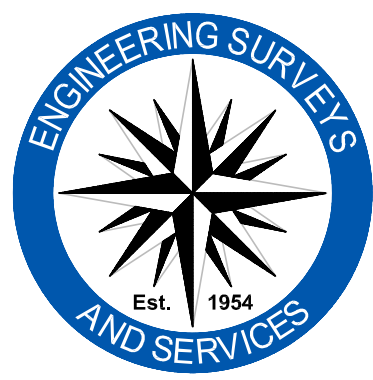

Engineering Surveys & Services
 Consulting Engineers, Land Surveyors, and Geoprosessionals
 Analytical and Material Laboratories
 802 El Dorado Drive, Jefferson City, Missouri 65101
 573 - 636 - 3303 | www.ess-inc.com
 Other Offices:
 Columbia, Missouri - Sedalia, Missouri
 Missouri Land Surveying Corporation # 2004004672

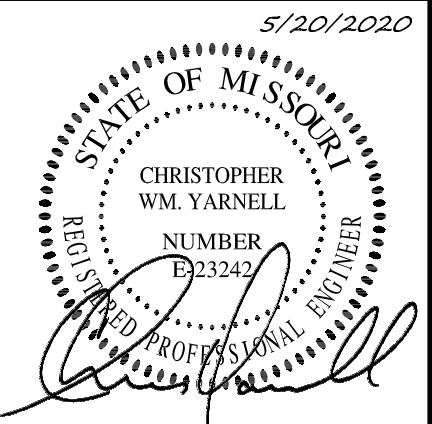


CHRISTOPHER WM. YARNELL
 REGISTERED PROFESSIONAL
 ENGINEER E-23242

WATERFORD AND MOUNT HOPE ROADWAY IMPROVEMENTS
 COLE COUNTY, MISSOURI


IF ORIGINAL SIGNATURE OR DIGITAL AUTHENTICATION IS NOT PRESENT THIS MEDIA SHOULD NOT BE CONSIDERED A CERTIFIED DOCUMENT.
 Date
MAY 20, 2020
 DESIGN: --
 DRAWN: --
 CHECKED: --
 DATE: --

Revised


CROSS SECTIONS
 Sheet
C2.13
 ES&S PROJECT NO. 5813

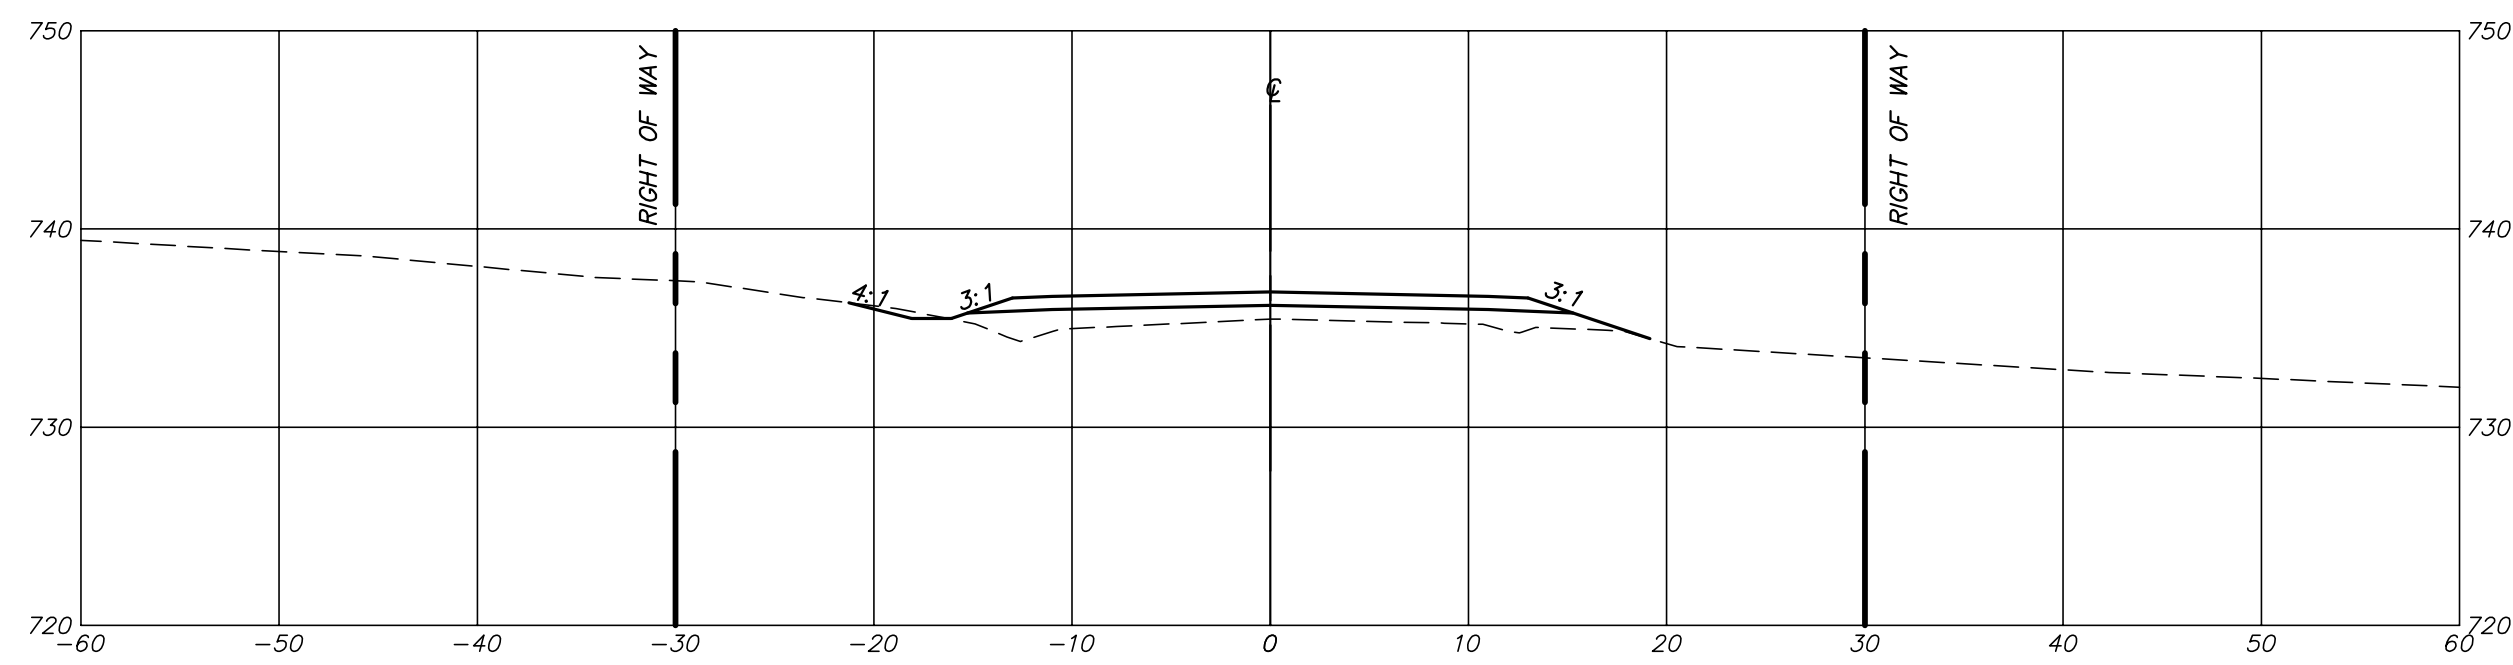


STA. 109+00

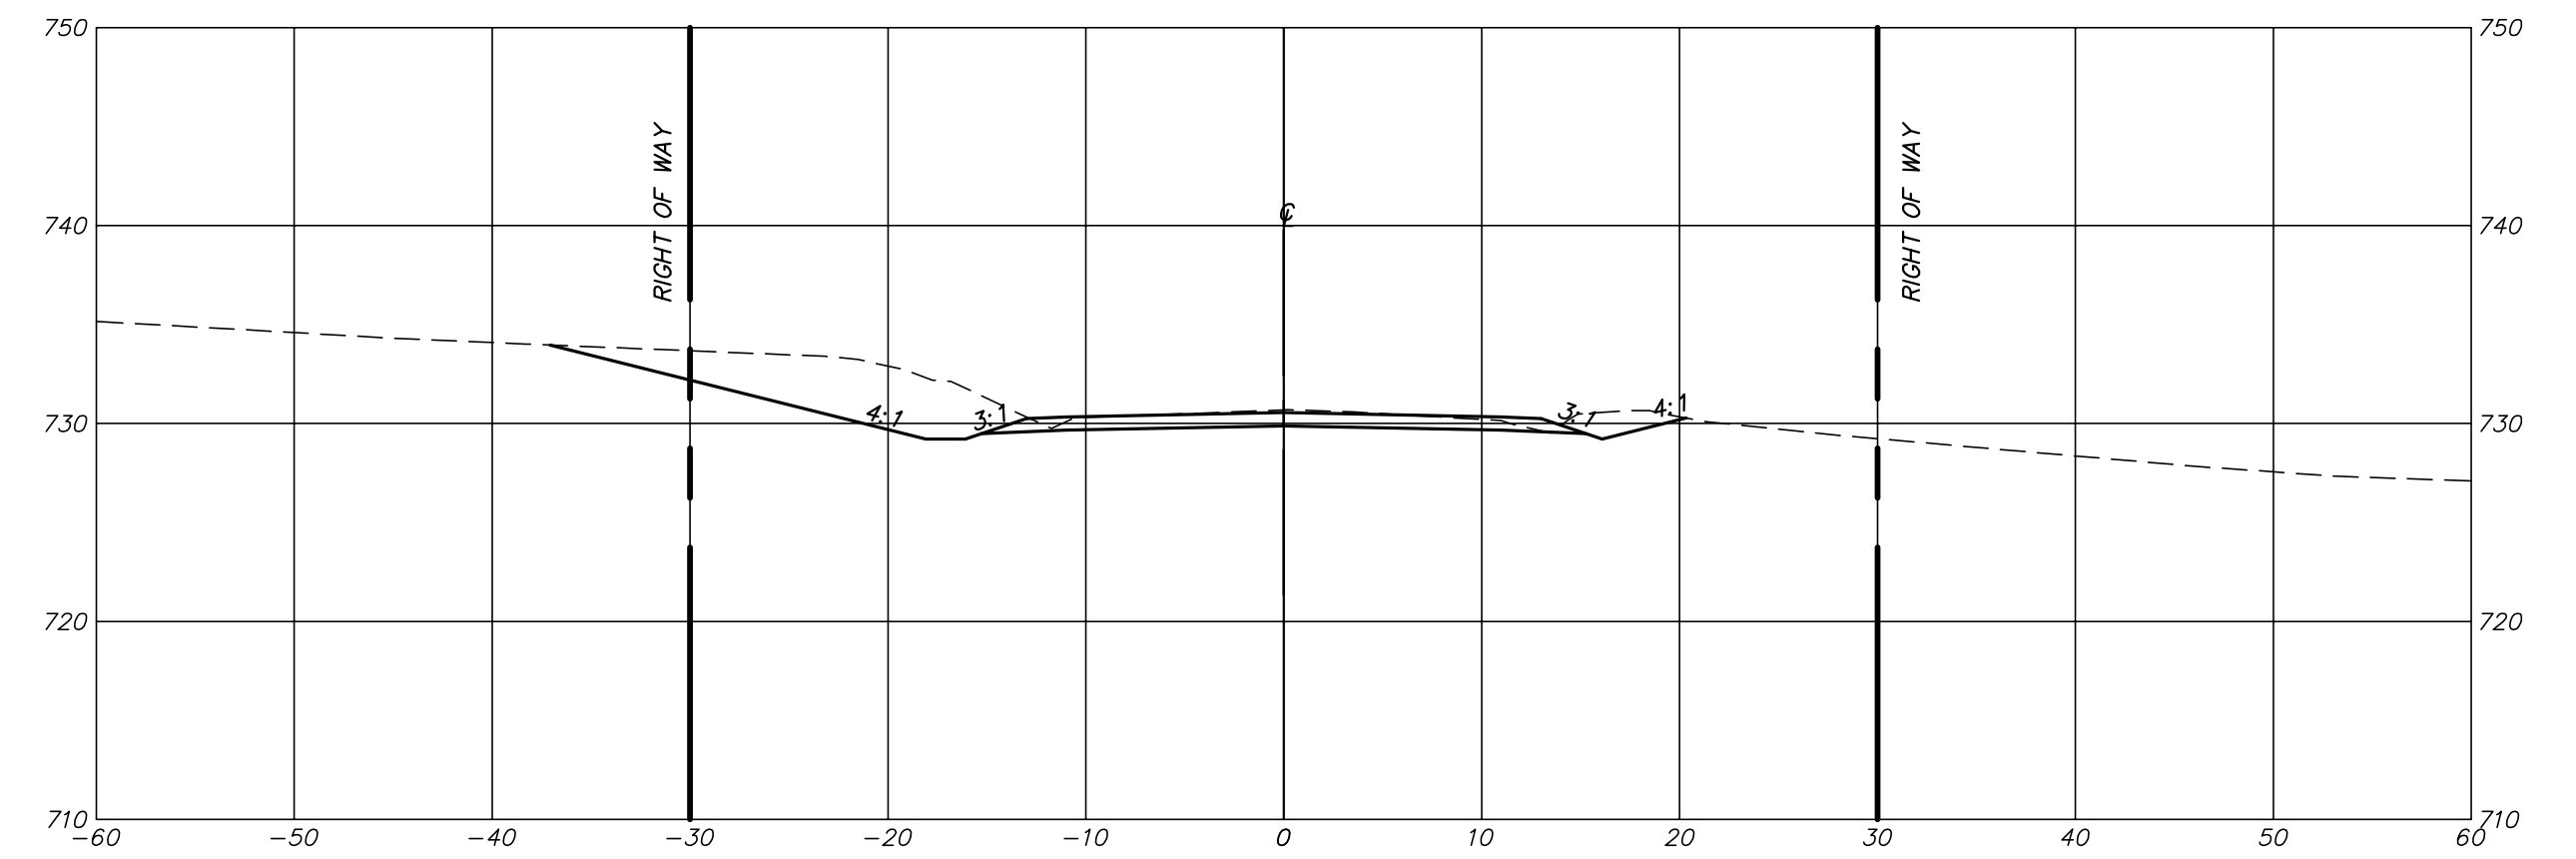


STA. 110+50

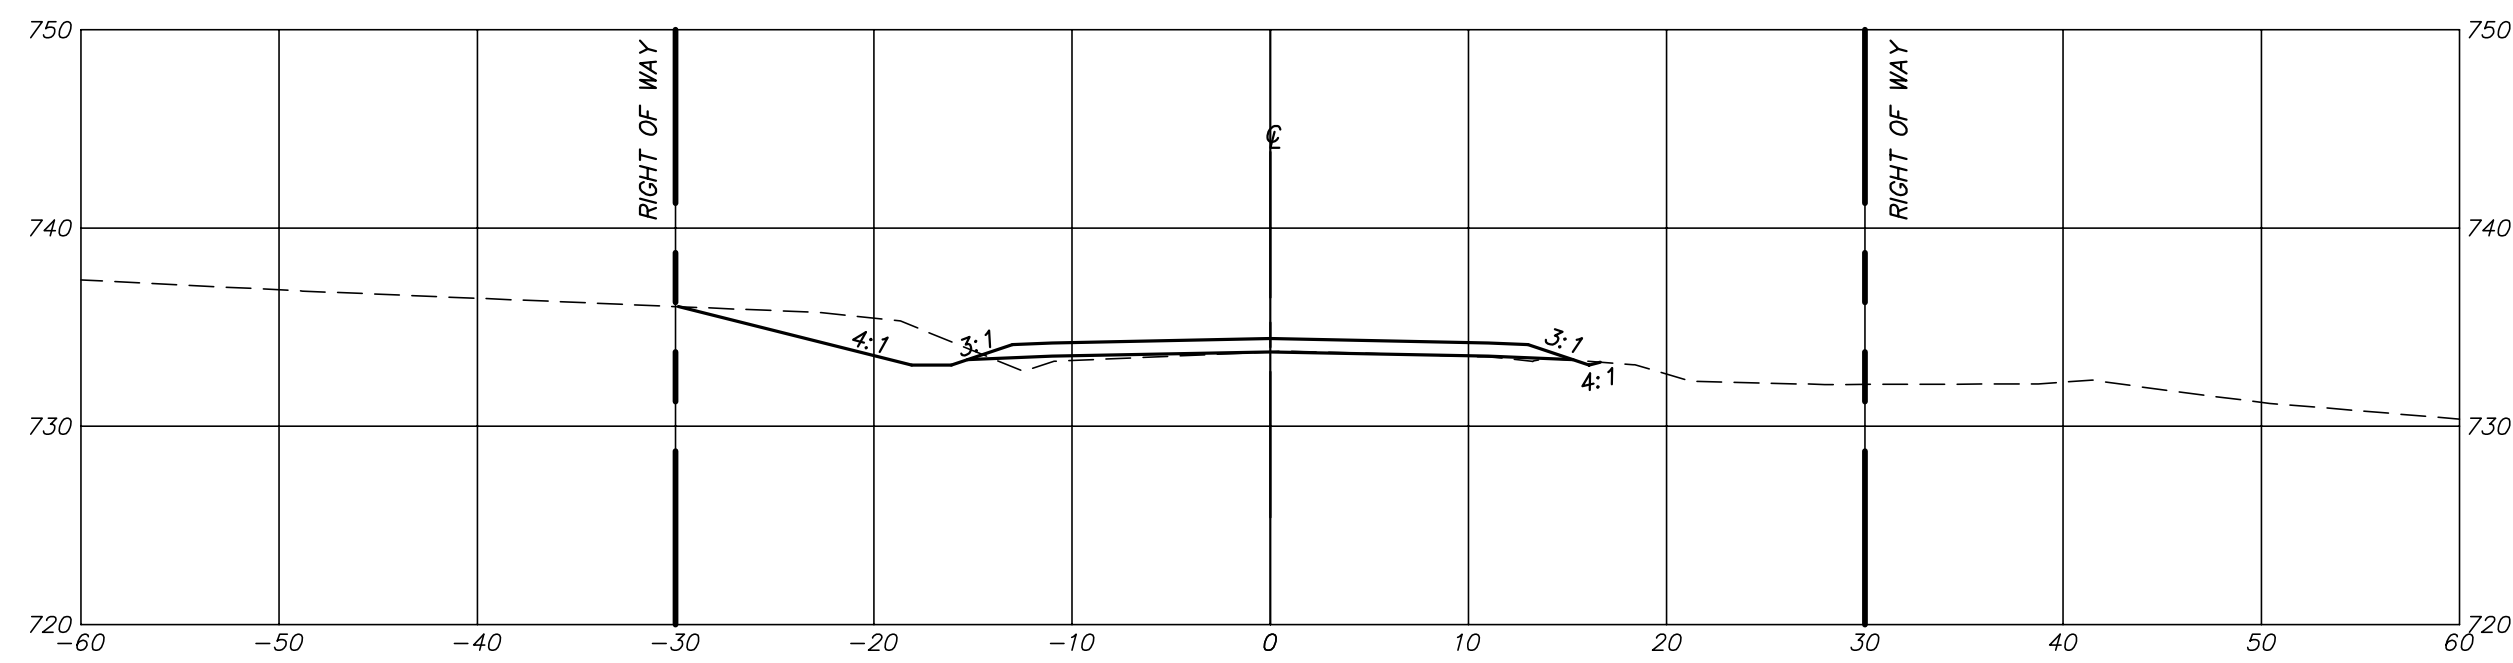


STA. 109+50

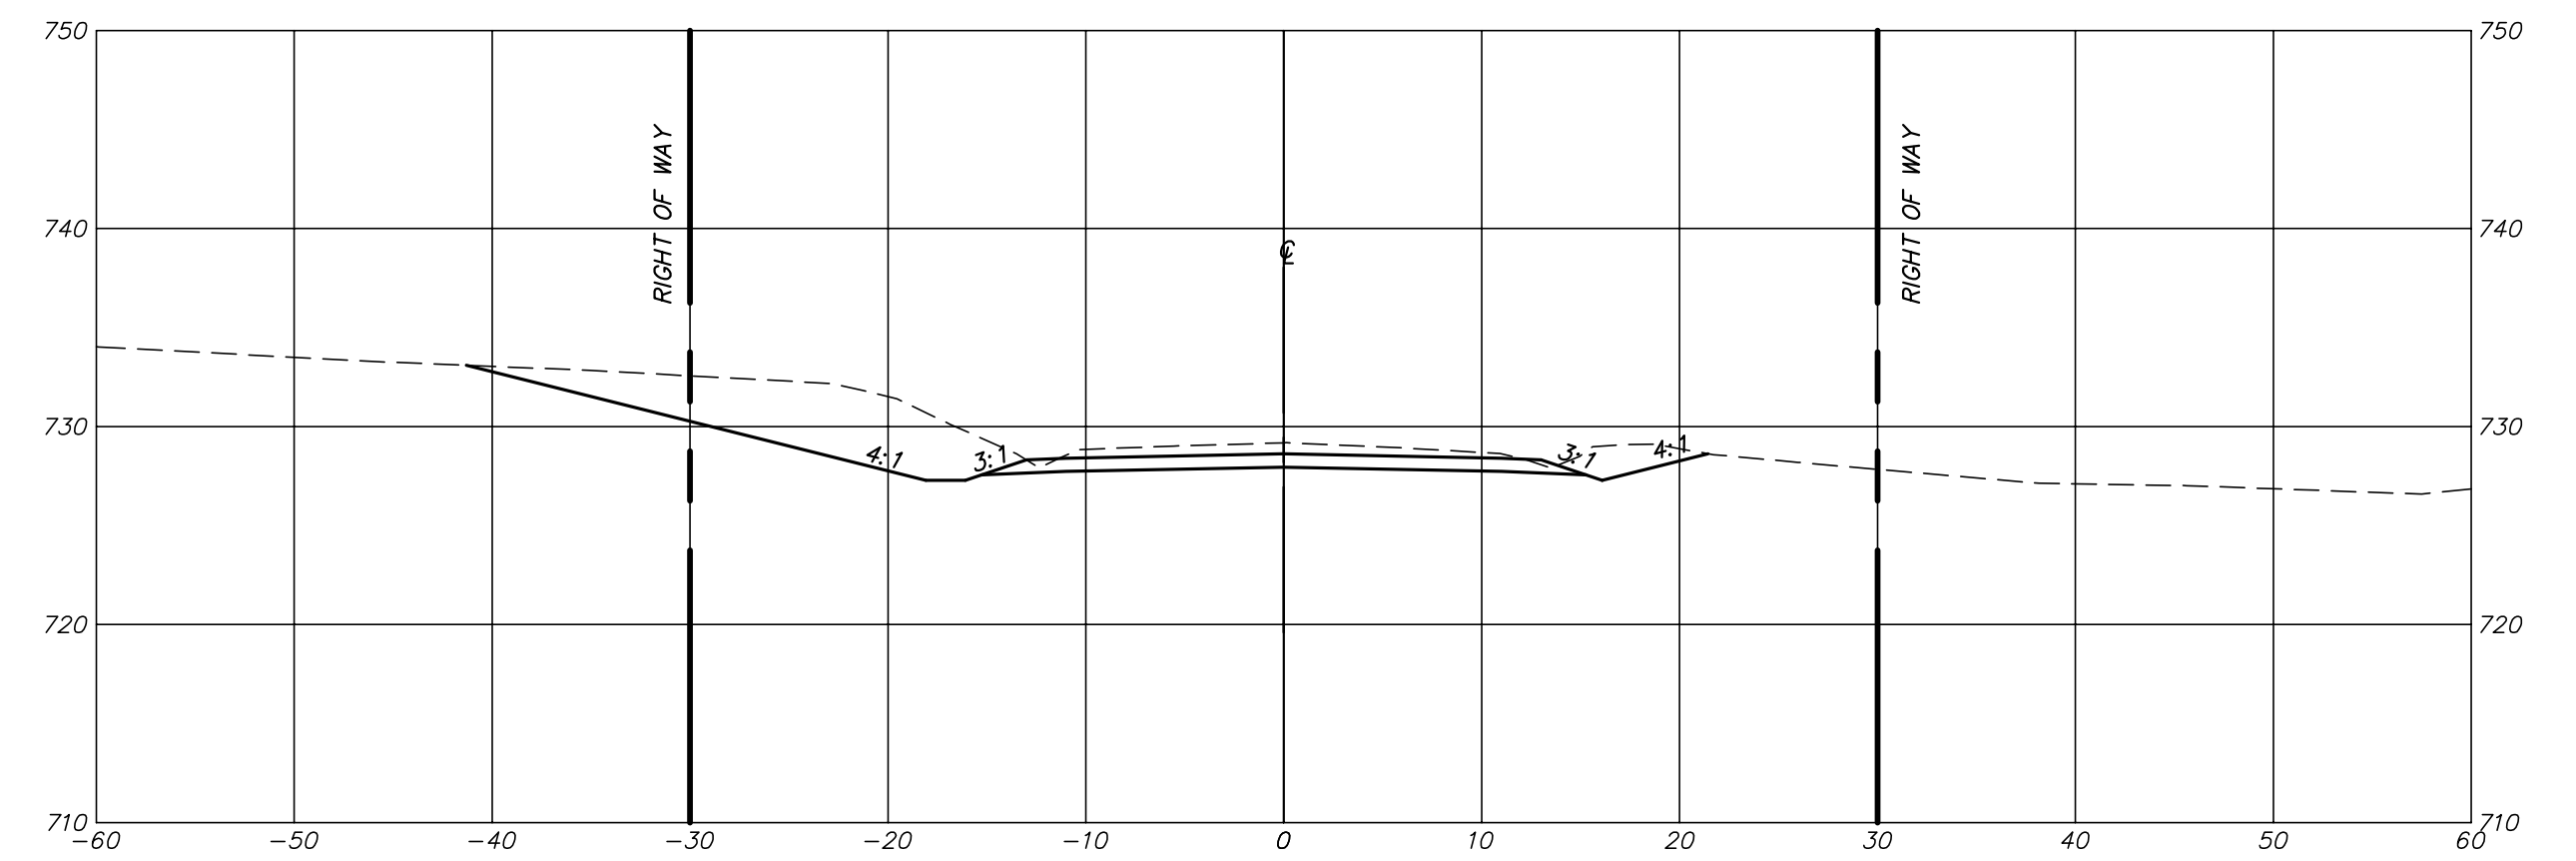

STA. 111+00

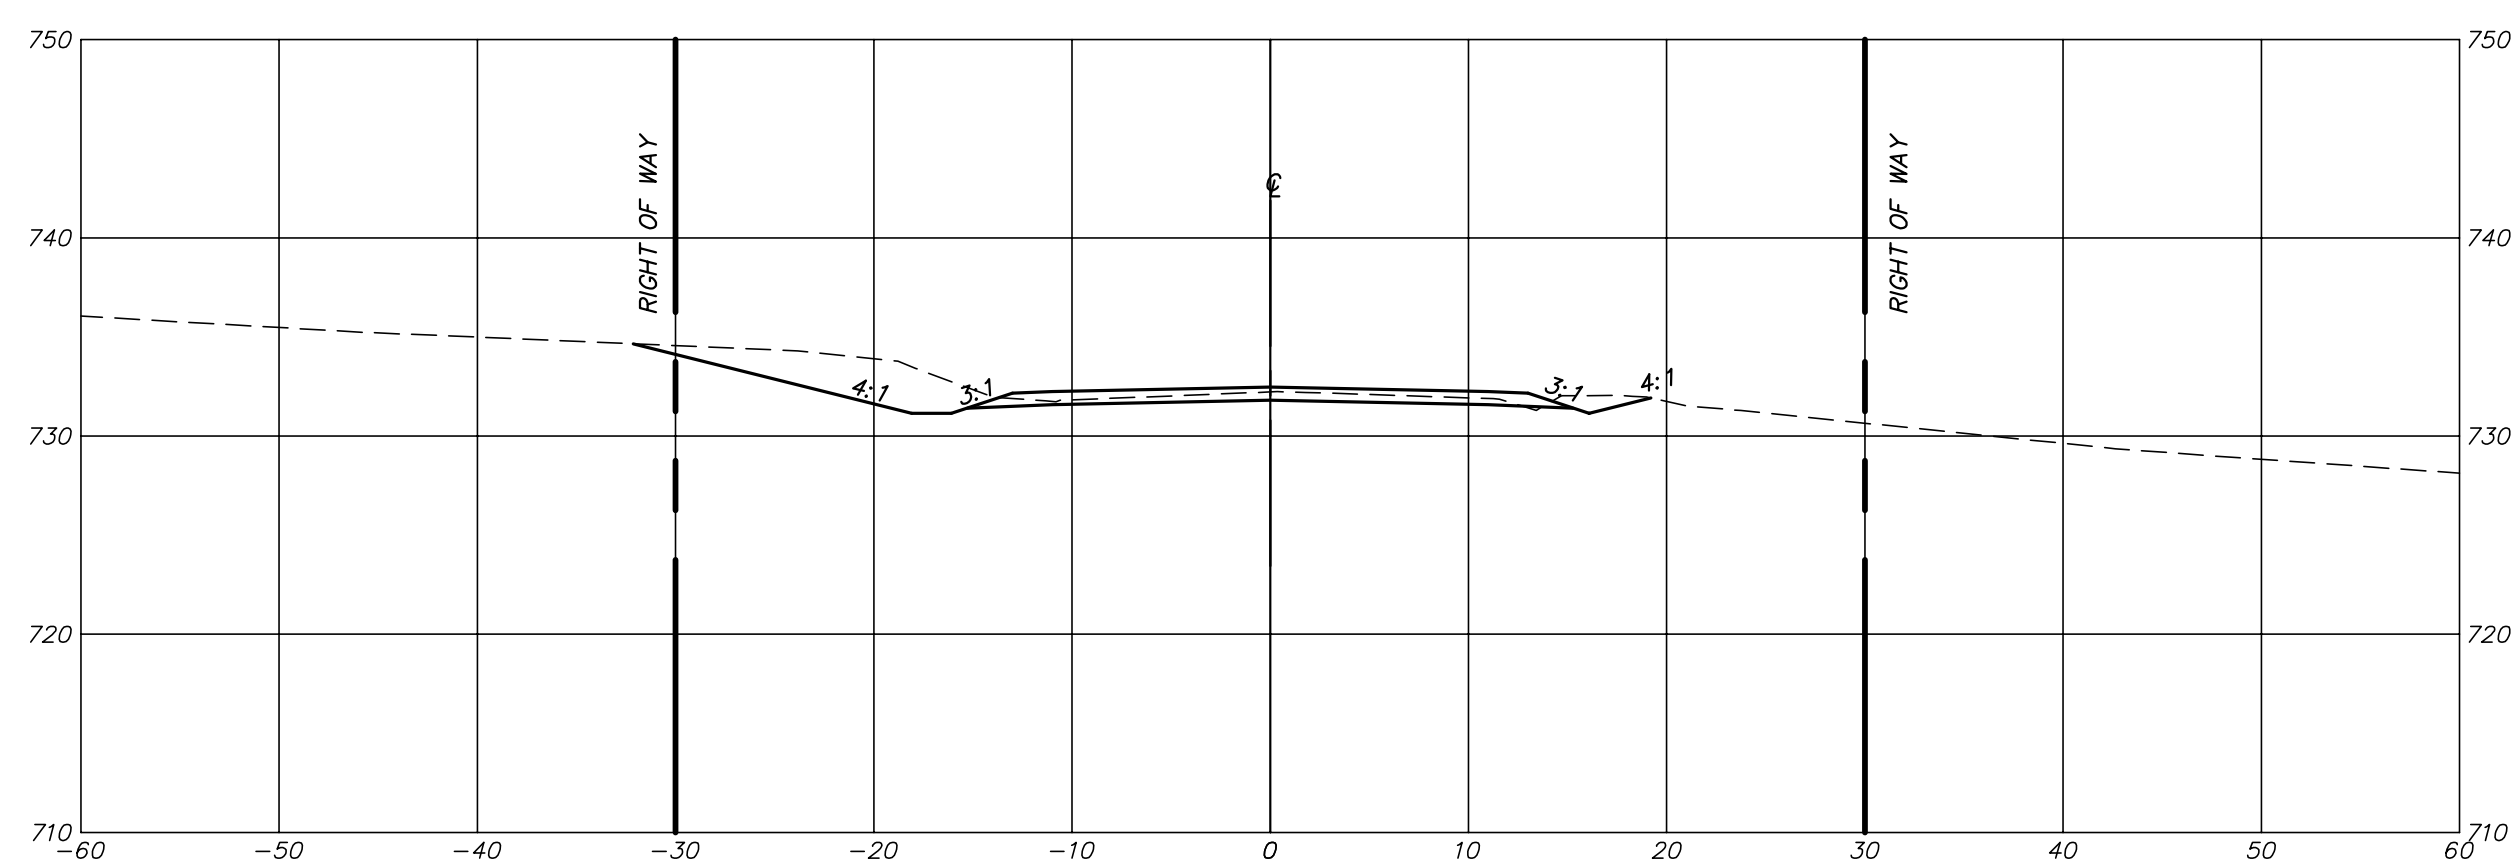

STA. 110+00

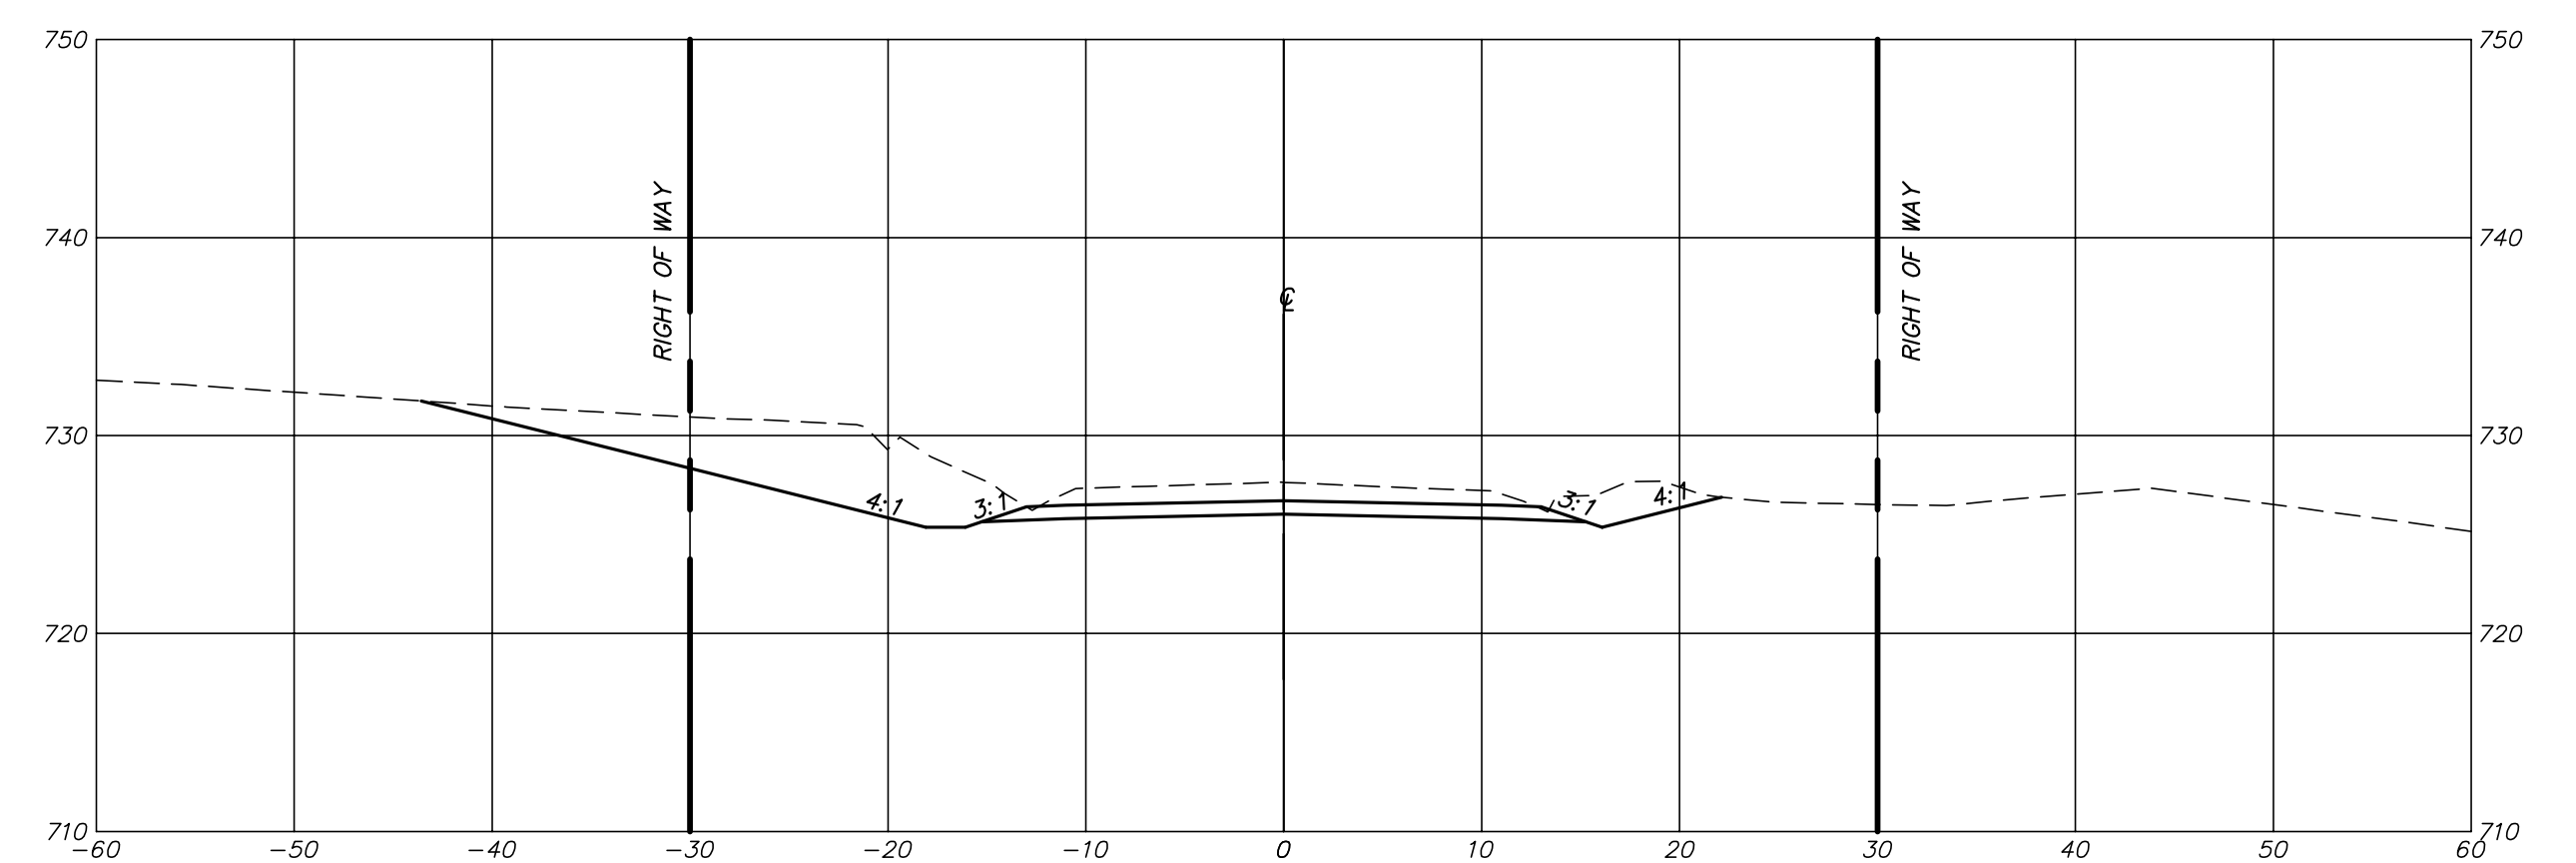


STA. 111+50

P:\DRAWINGS\CURRENT DRAWINGS\COLE COUNTY\5813 X-SECTIONS-01-07-19.DWG 5/20/2020



Engineering Surveys & Services
 Consulting Engineers, Land Surveyors, and Geoprotectionals
 Analytical and Material Laboratories
 802 El Dorado Drive, Jefferson City, Missouri 65101
 573 - 636 - 3303 | www.ess-inc.com
 Other Offices:
 Columbia, Missouri - Sedalia, Missouri
 Missouri Land Surveying Corporation # 2004004672

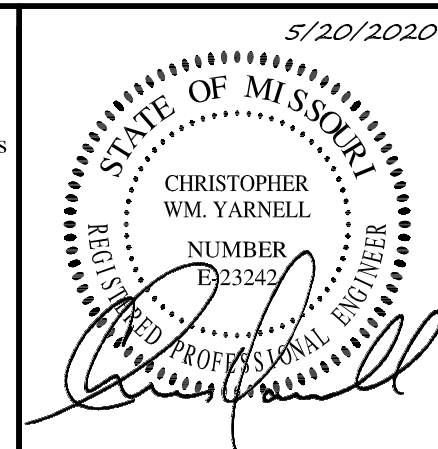

CHRISTOPHER WM. YARNELL
 REGISTERED PROFESSIONAL
 ENGINEER E-23242


WATERFORD AND MOUNT HOPE ROADWAY IMPROVEMENTS
 COLE COUNTY, MISSOURI

IF ORIGINAL SIGNATURE OR DIGITAL AUTHENTICATION IS NOT PRESENT THIS MEDIA SHOULD NOT BE CONSIDERED A CERTIFIED DOCUMENT.	Revised
Date	
MAY 20, 2020	
DESIGN: --	
DRAWN: --	
CHECKED: --	
DATE: --	


CROSS SECTIONS

Sheet
C2.14


ES&S PROJECT NO. 5813

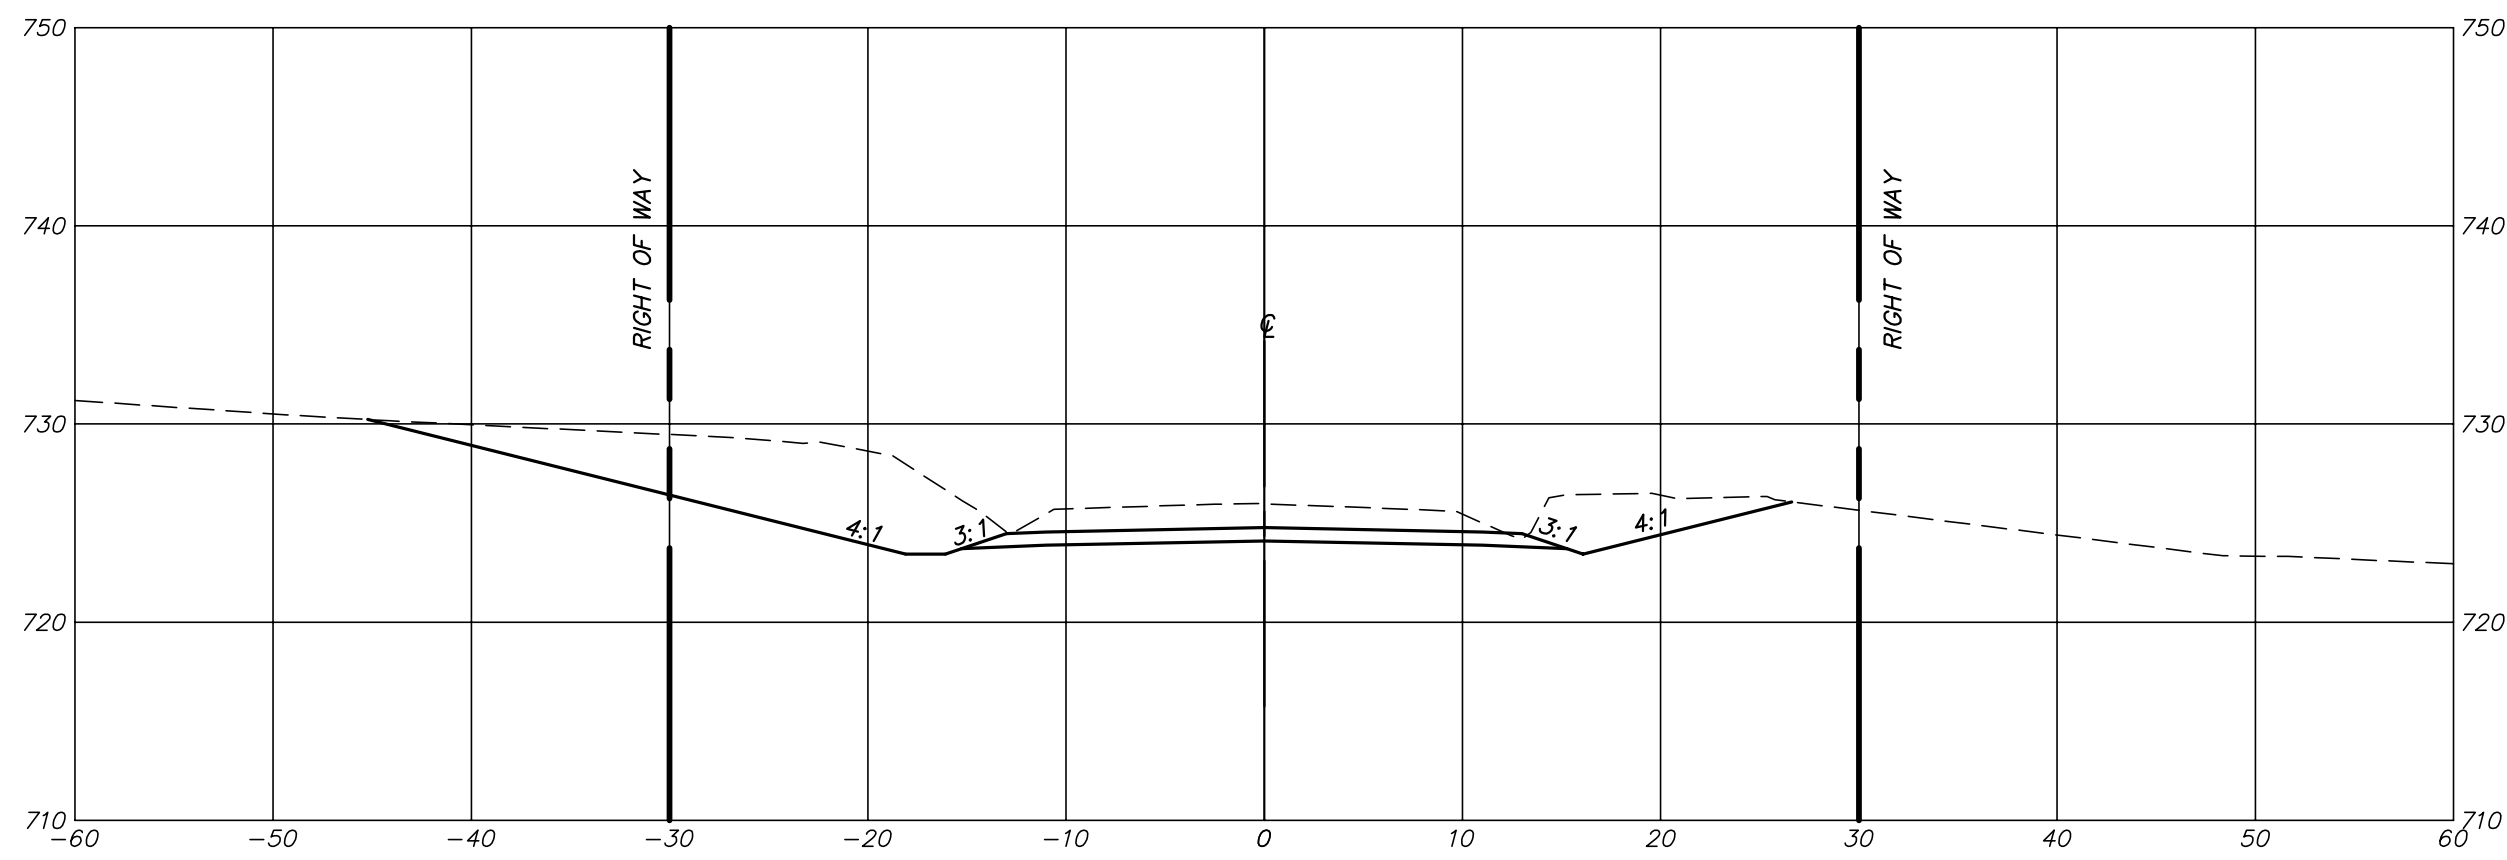


STA. 112+00

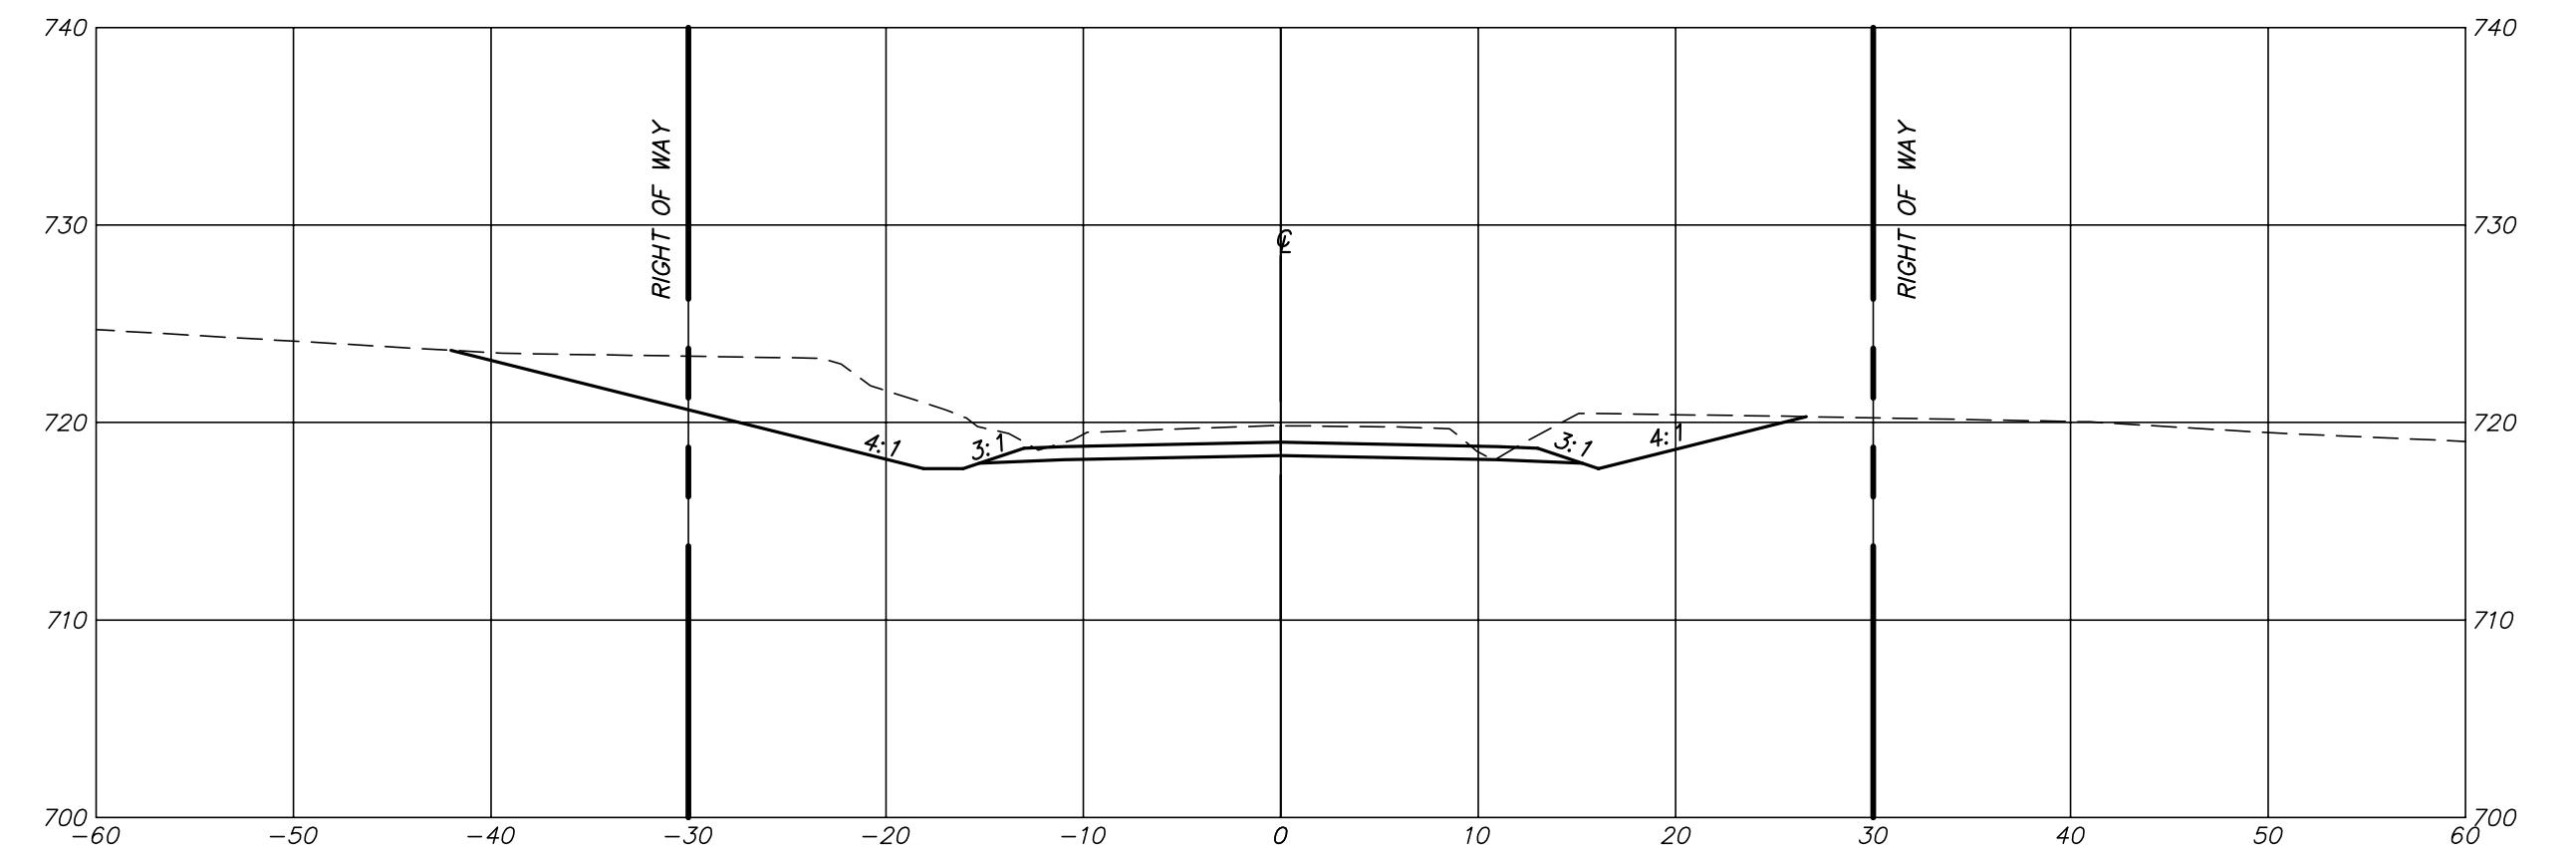


STA. 113+00

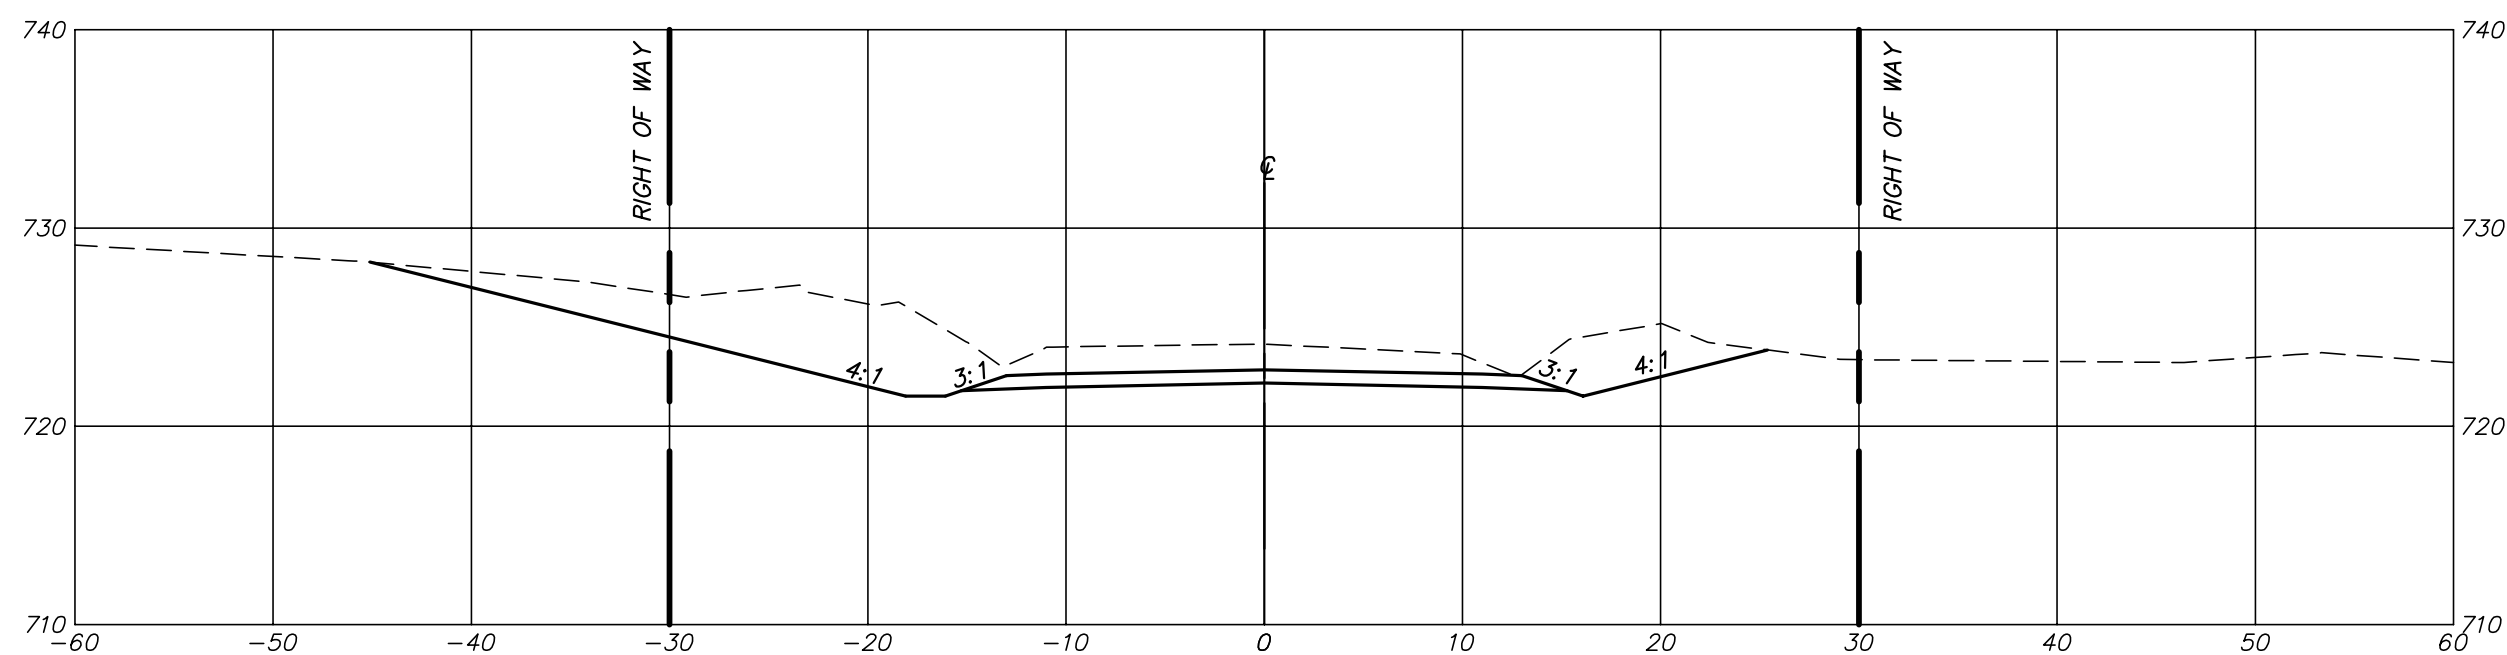


STA. 112+50

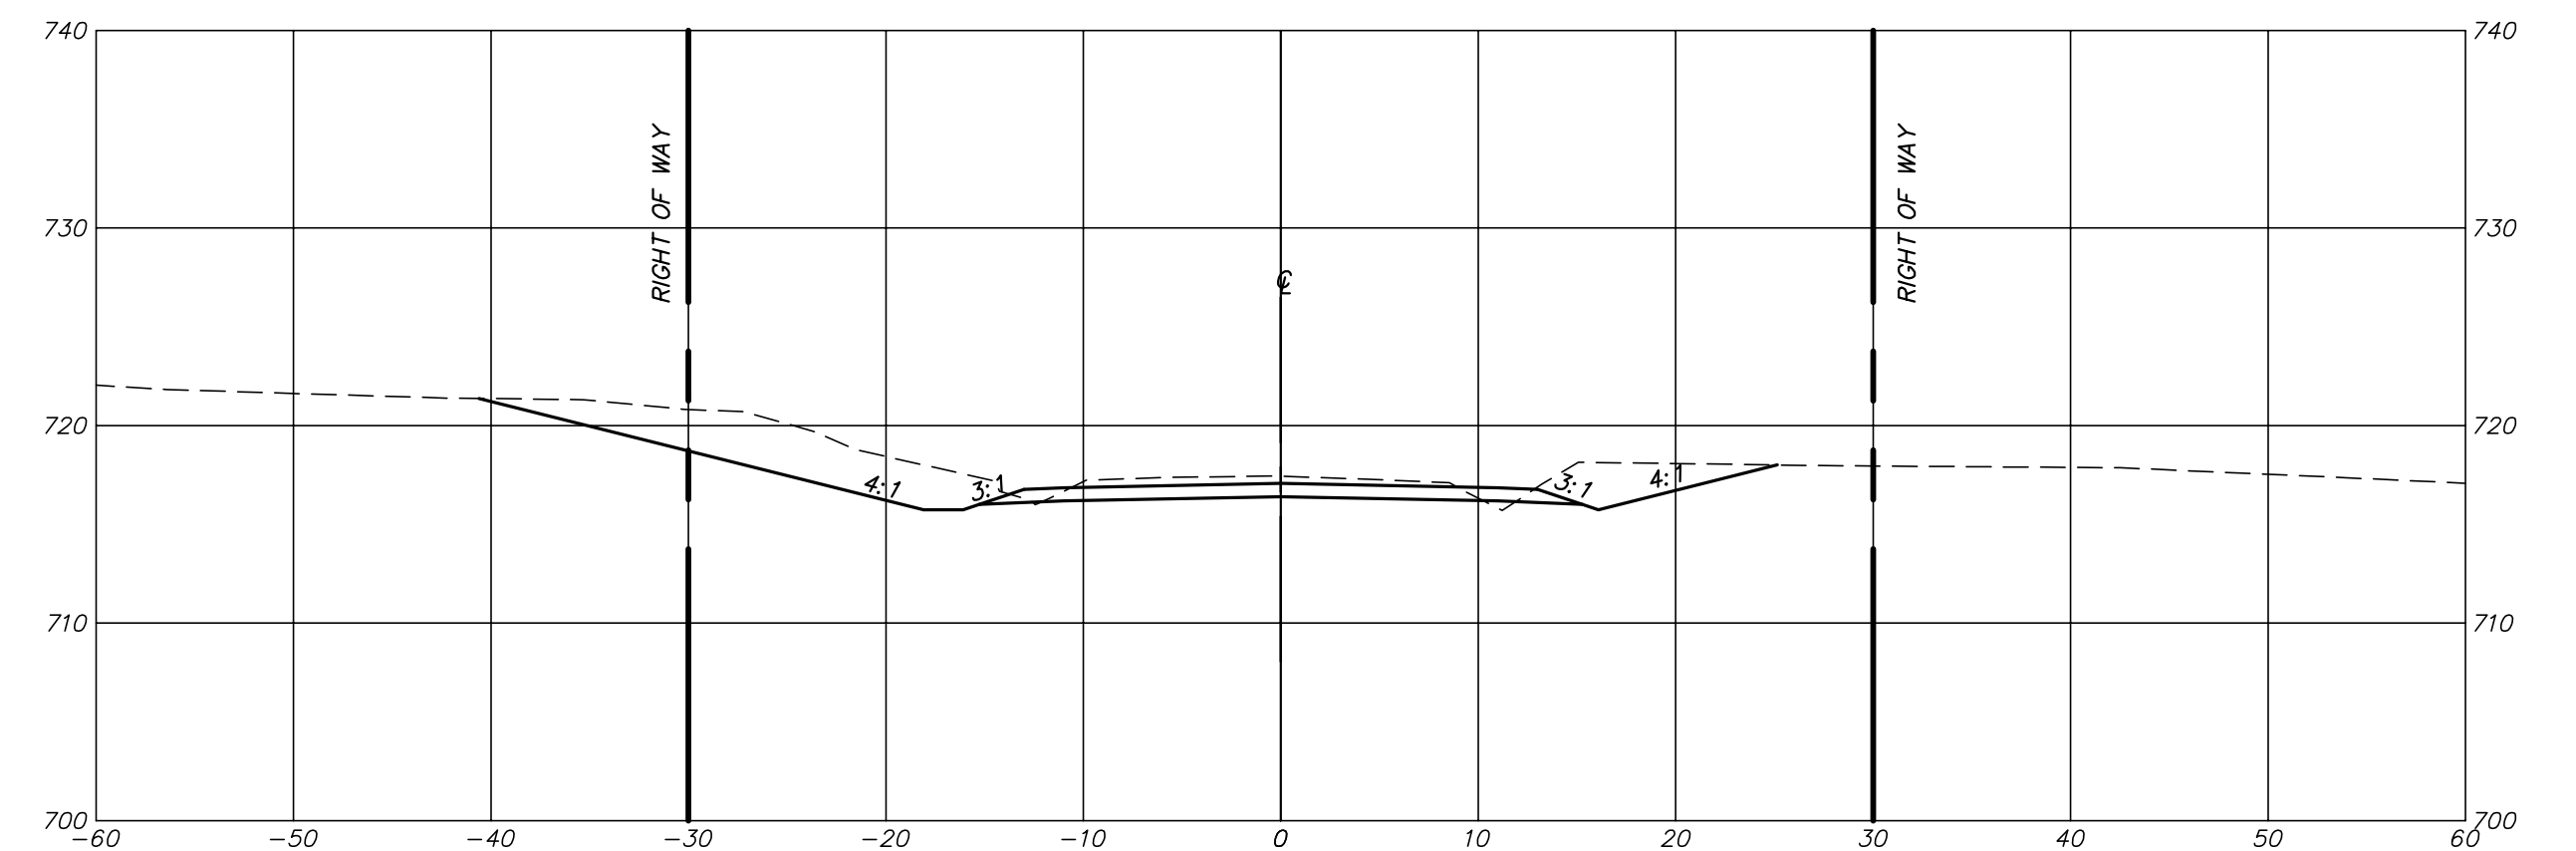

STA. 114+00

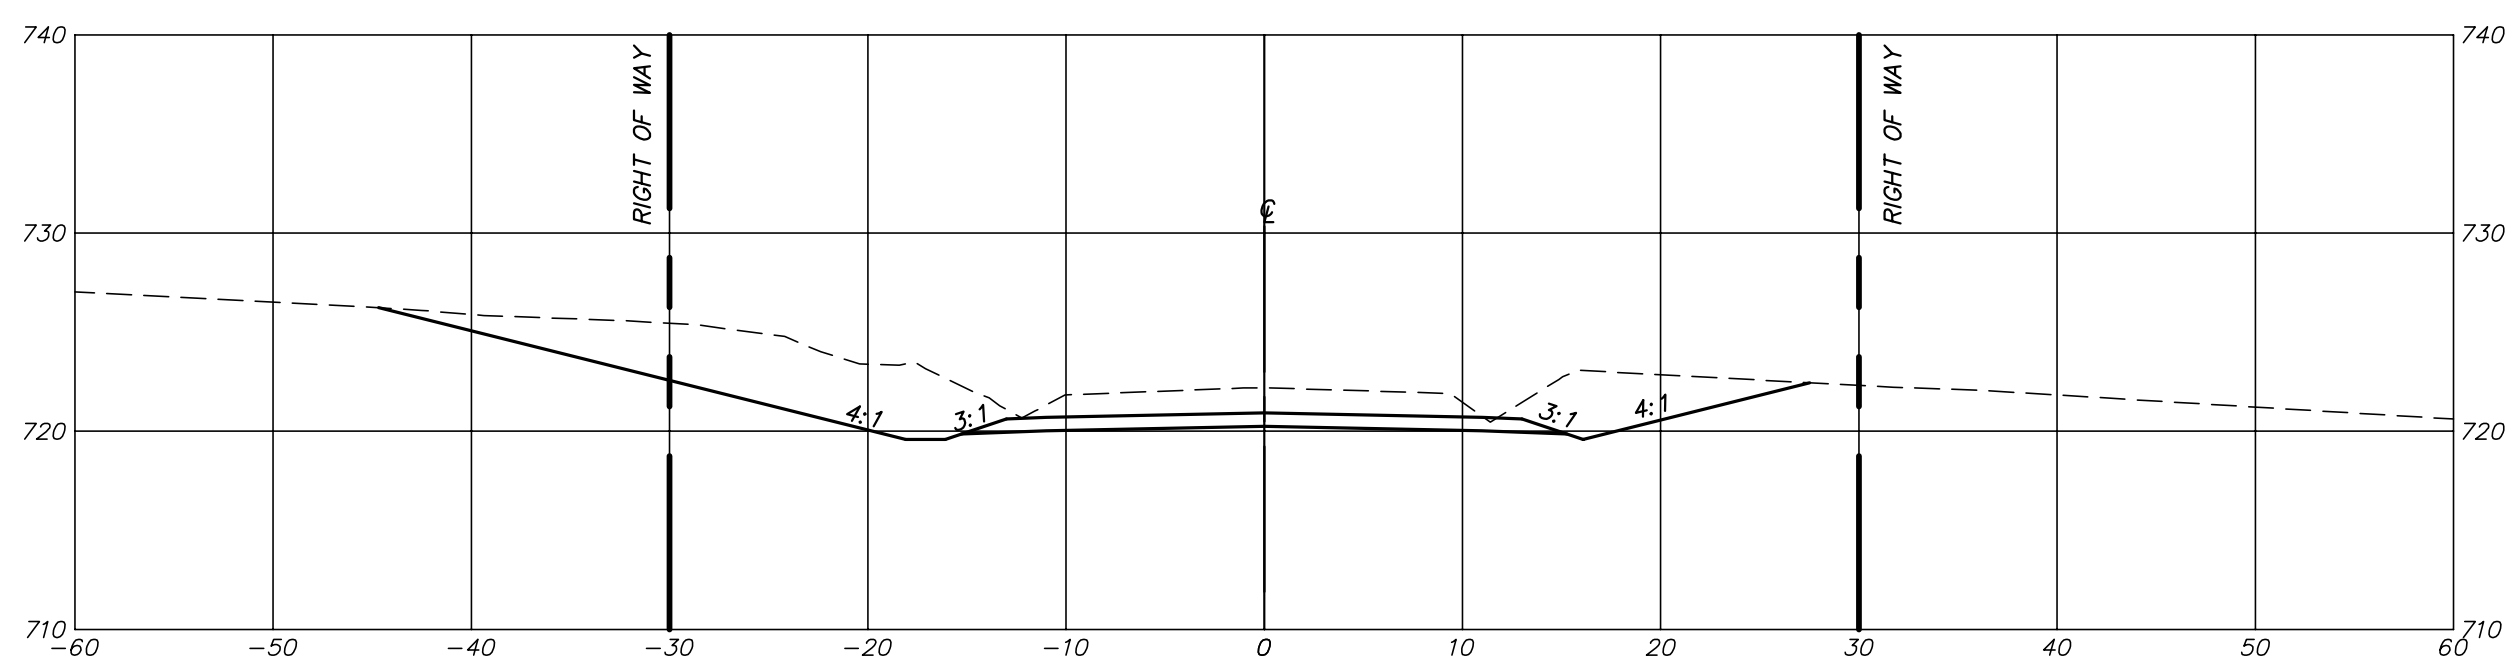


STA. 113+00

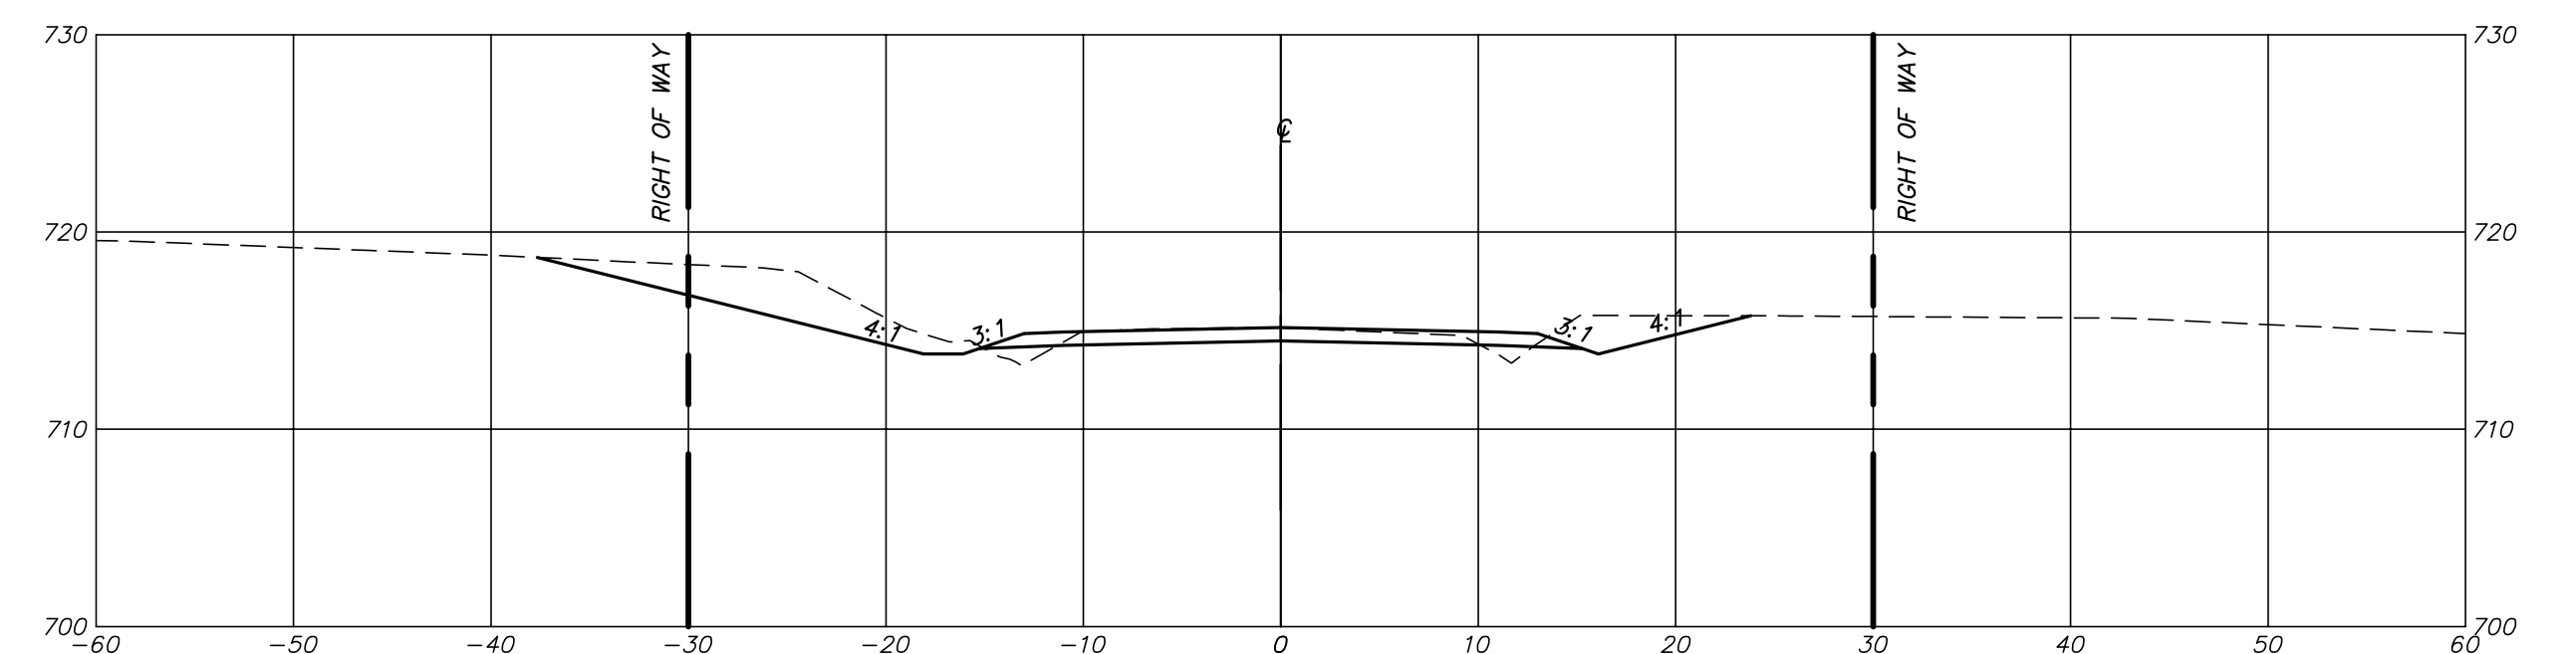

STA. 114+50



Engineering Surveys & Services
 Consulting Engineers, Land Surveyors, and Geoprosessionals
 Analytical and Material Laboratories
 802 El Dorado Drive, Jefferson City, Missouri 65101
 573 - 636 - 3303 | www.ess-inc.com
 Other Offices:
 Columbia, Missouri - Sedalia, Missouri
 Missouri Land Surveying Corporation # 2004004672

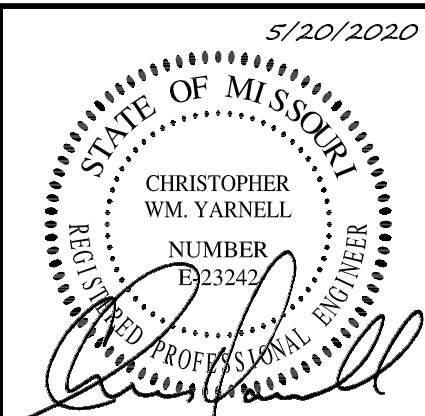







CHRISTOPHER WM. YARNELL
 REGISTERED PROFESSIONAL
 ENGINEER E-23242

WATERFORD AND MOUNT HOPE ROADWAY IMPROVEMENTS
 COLE COUNTY, MISSOURI


IF ORIGINAL SIGNATURE OR DIGITAL AUTHENTICATION IS NOT PRESENT THIS MEDIA SHOULD NOT BE CONSIDERED A CERTIFIED DOCUMENT.	Revised
Date MAY 20, 2020	
DESIGN: --	
DRAWN: --	
CHECKED: --	
DATE: --	

CROSS SECTIONS
 Sheet
C2.15
 ES&S PROJECT NO. 5813


P:\DRAWINGS\CURRENT DRAWINGS\COLE COUNTY\5813\X-SECTIONS-01-07-19.DWG 5/20/2020

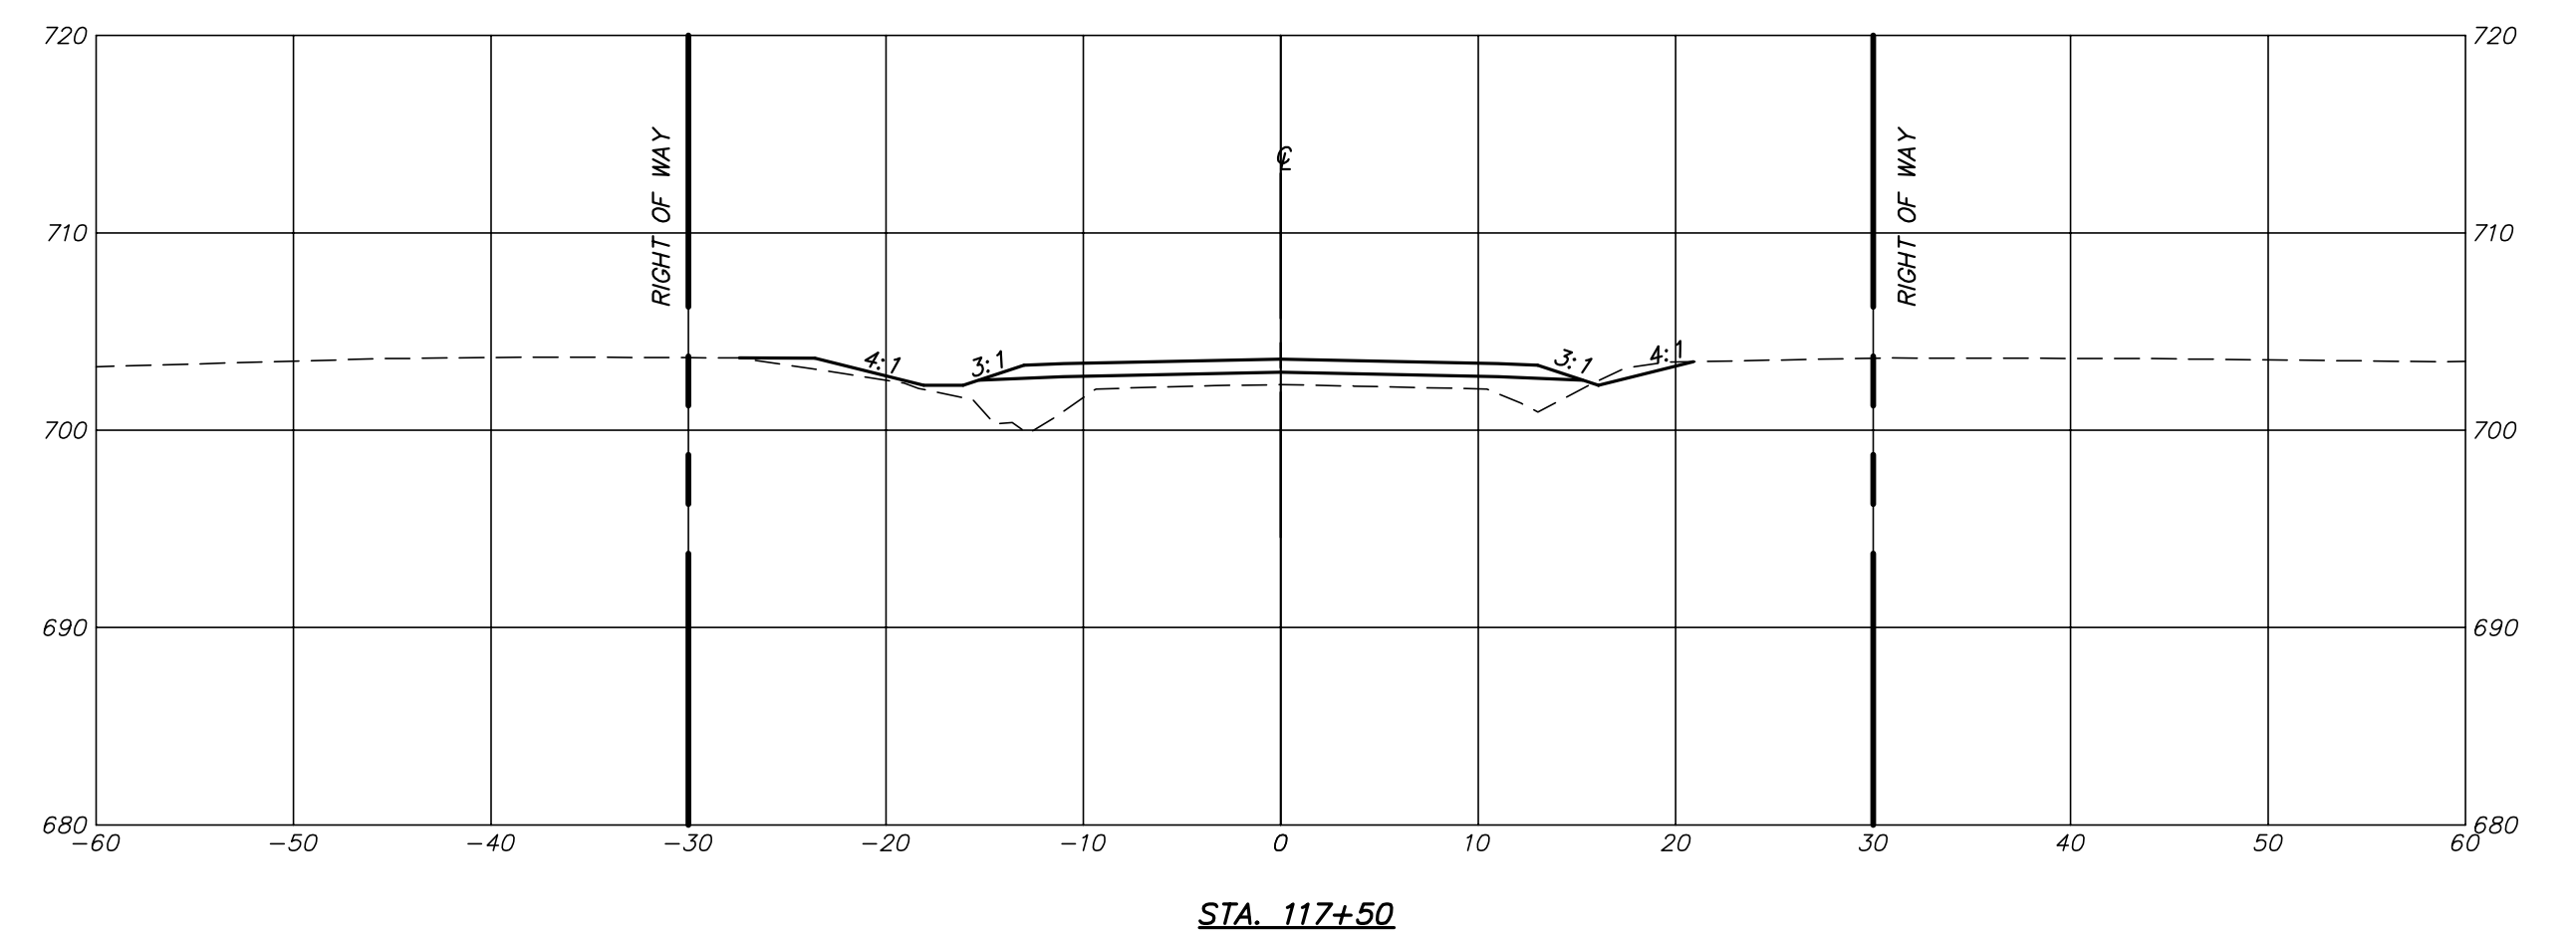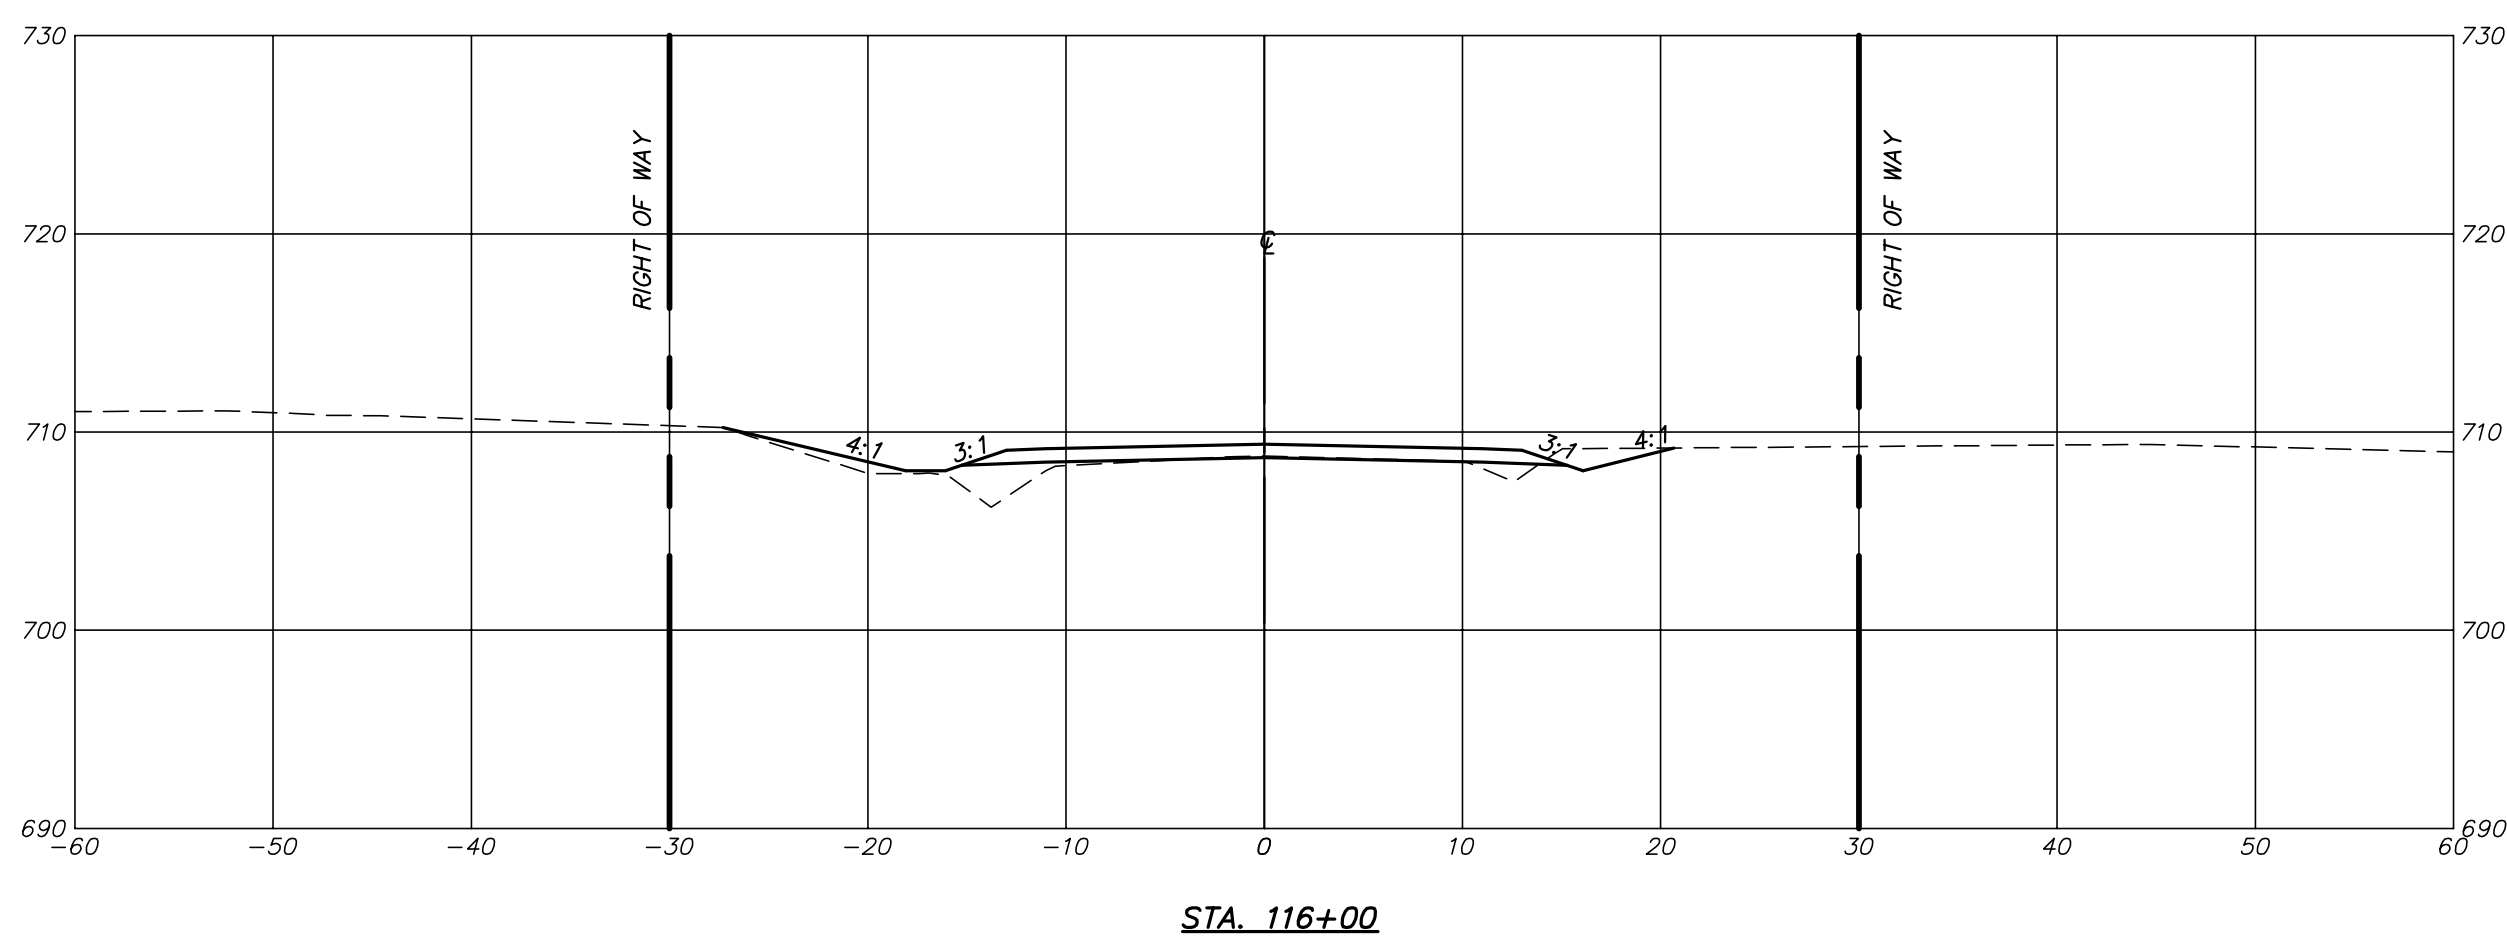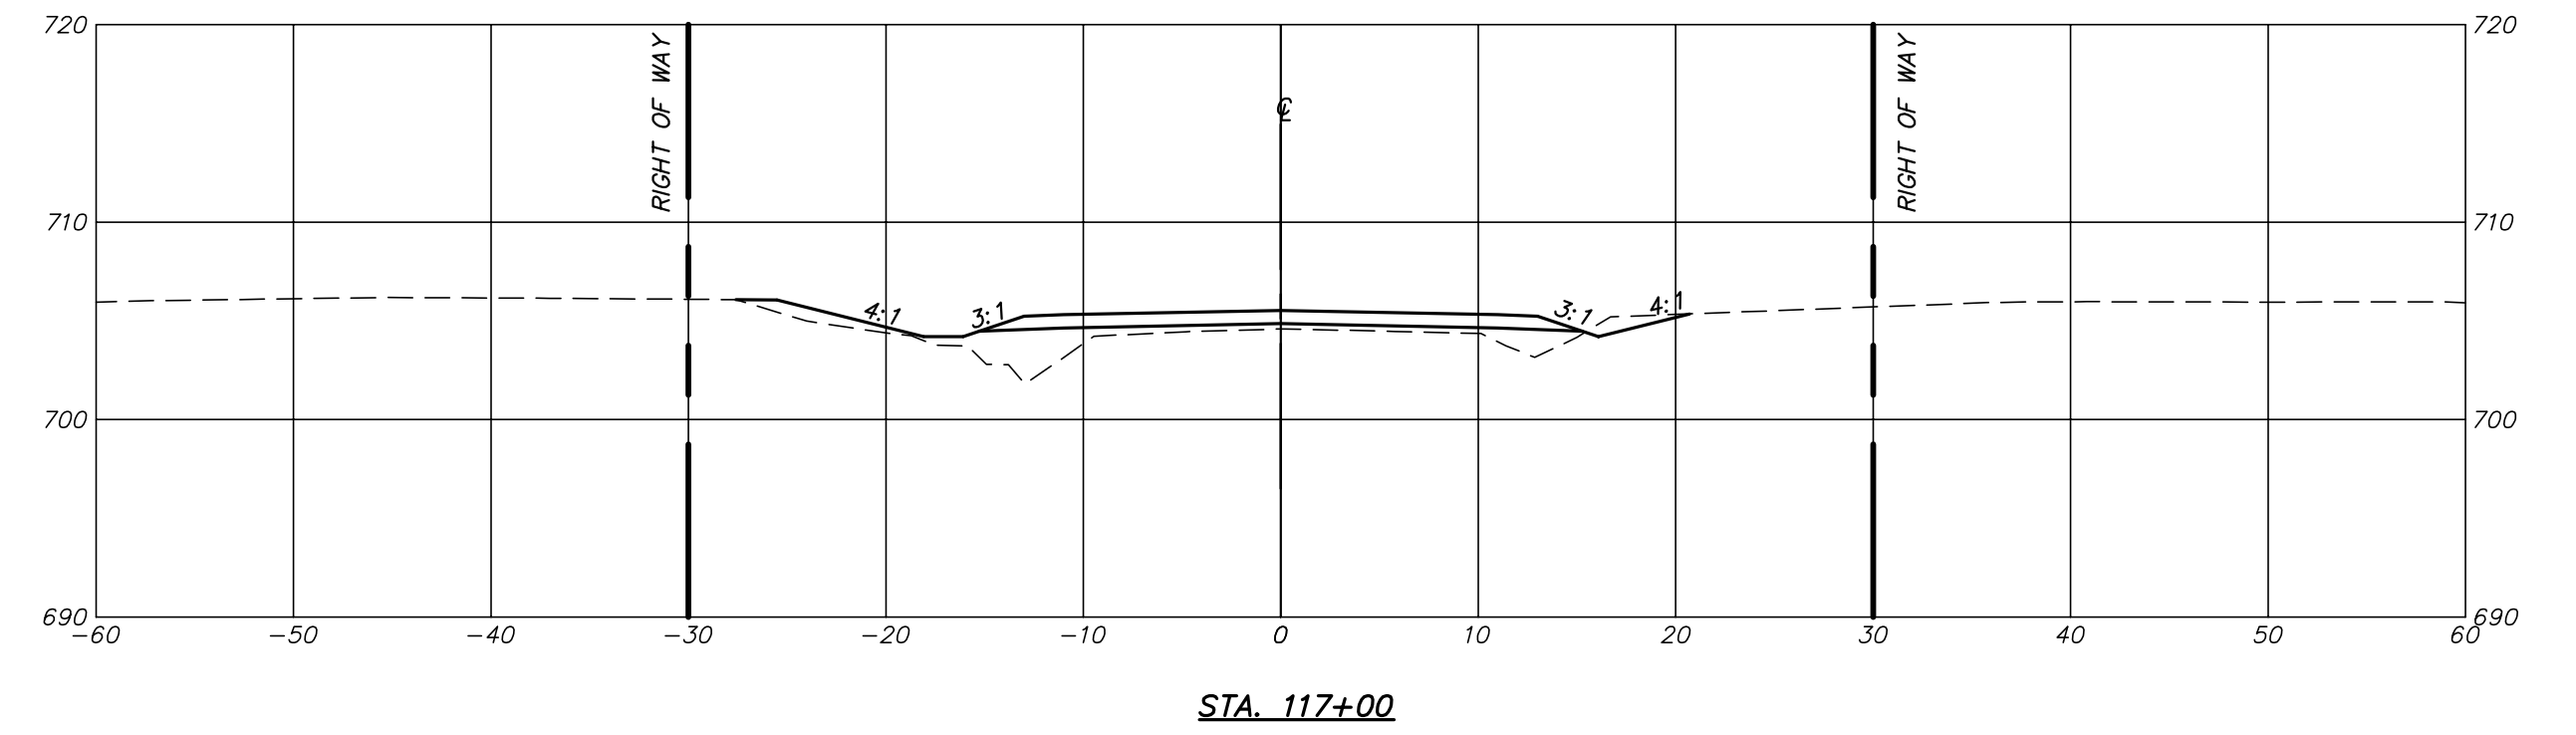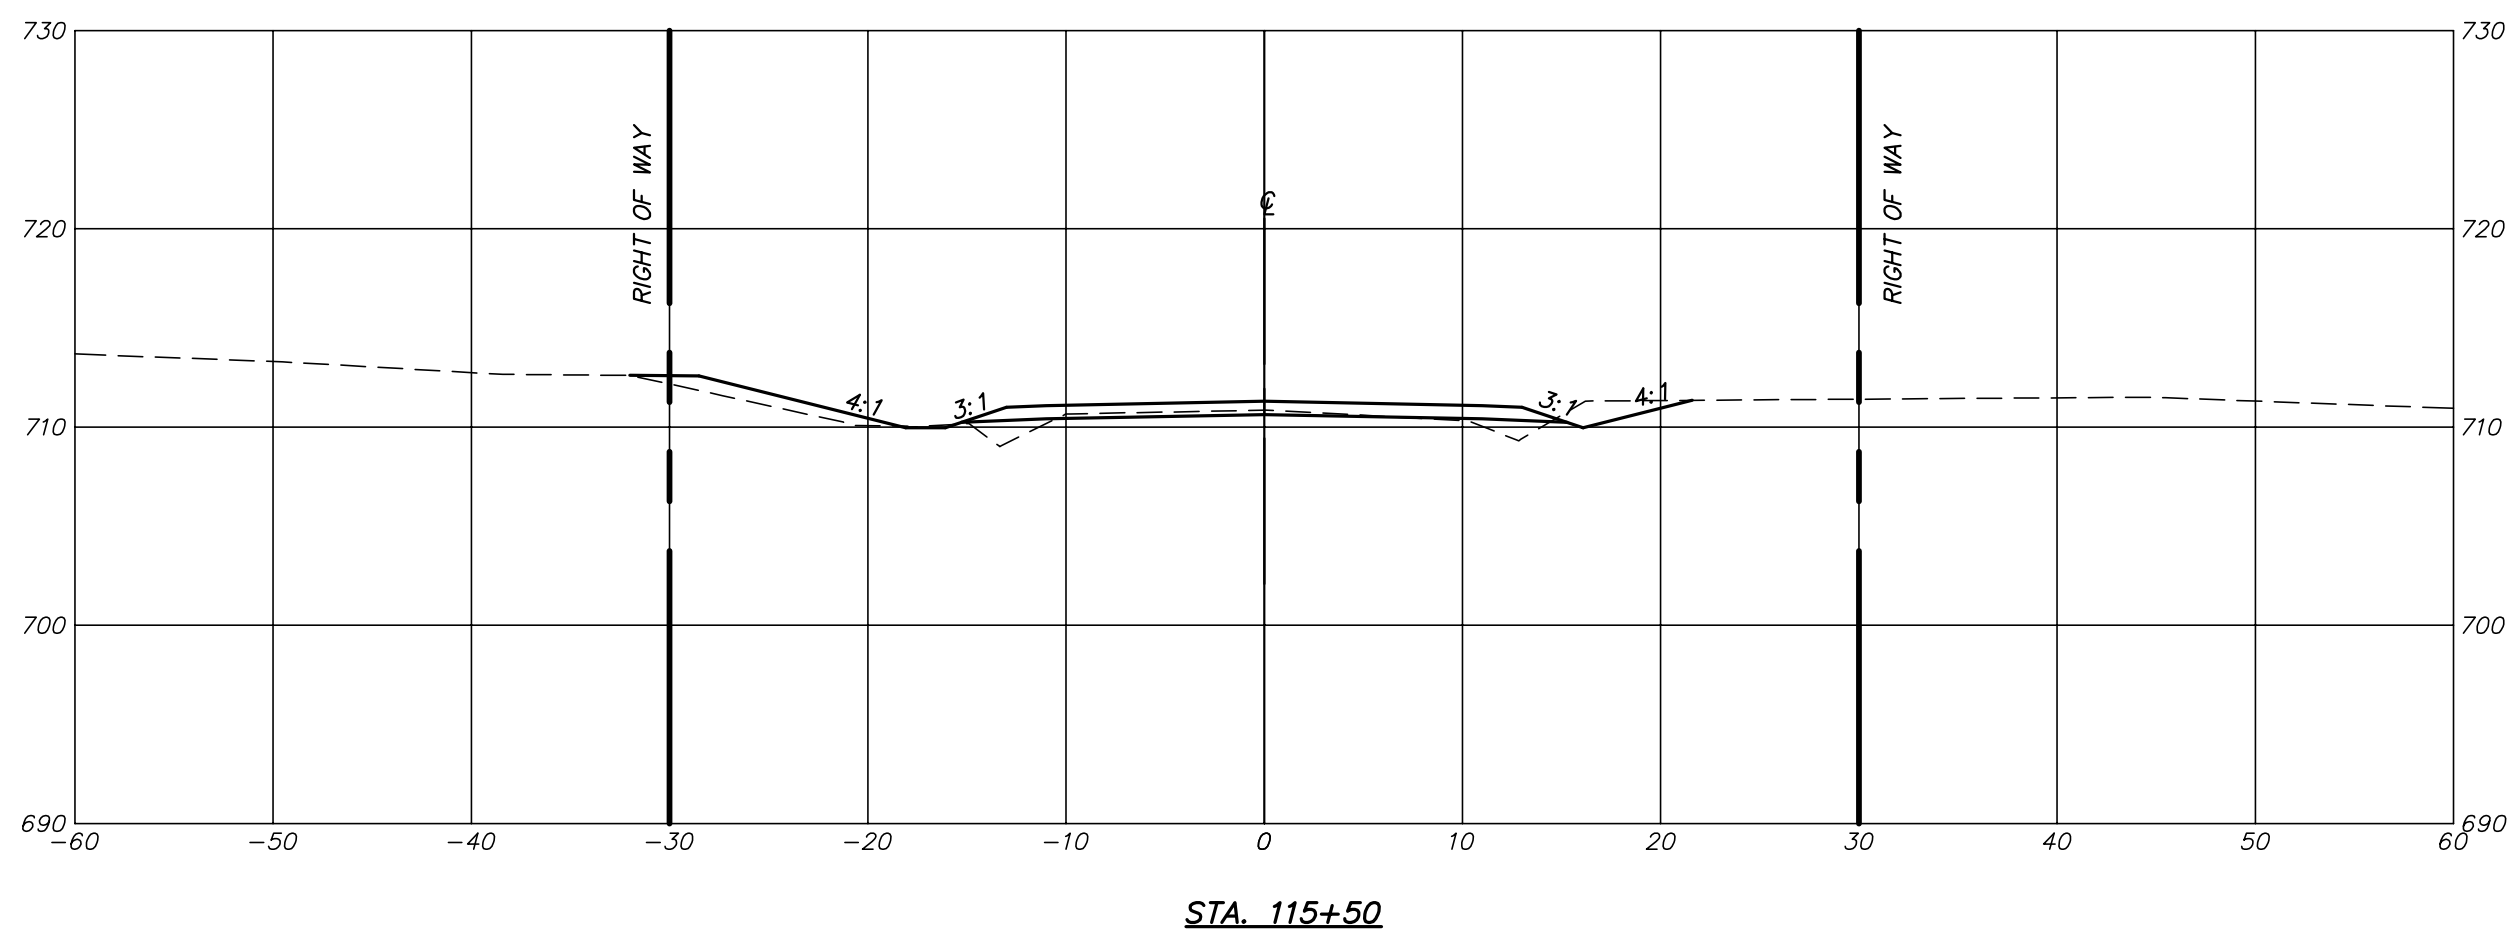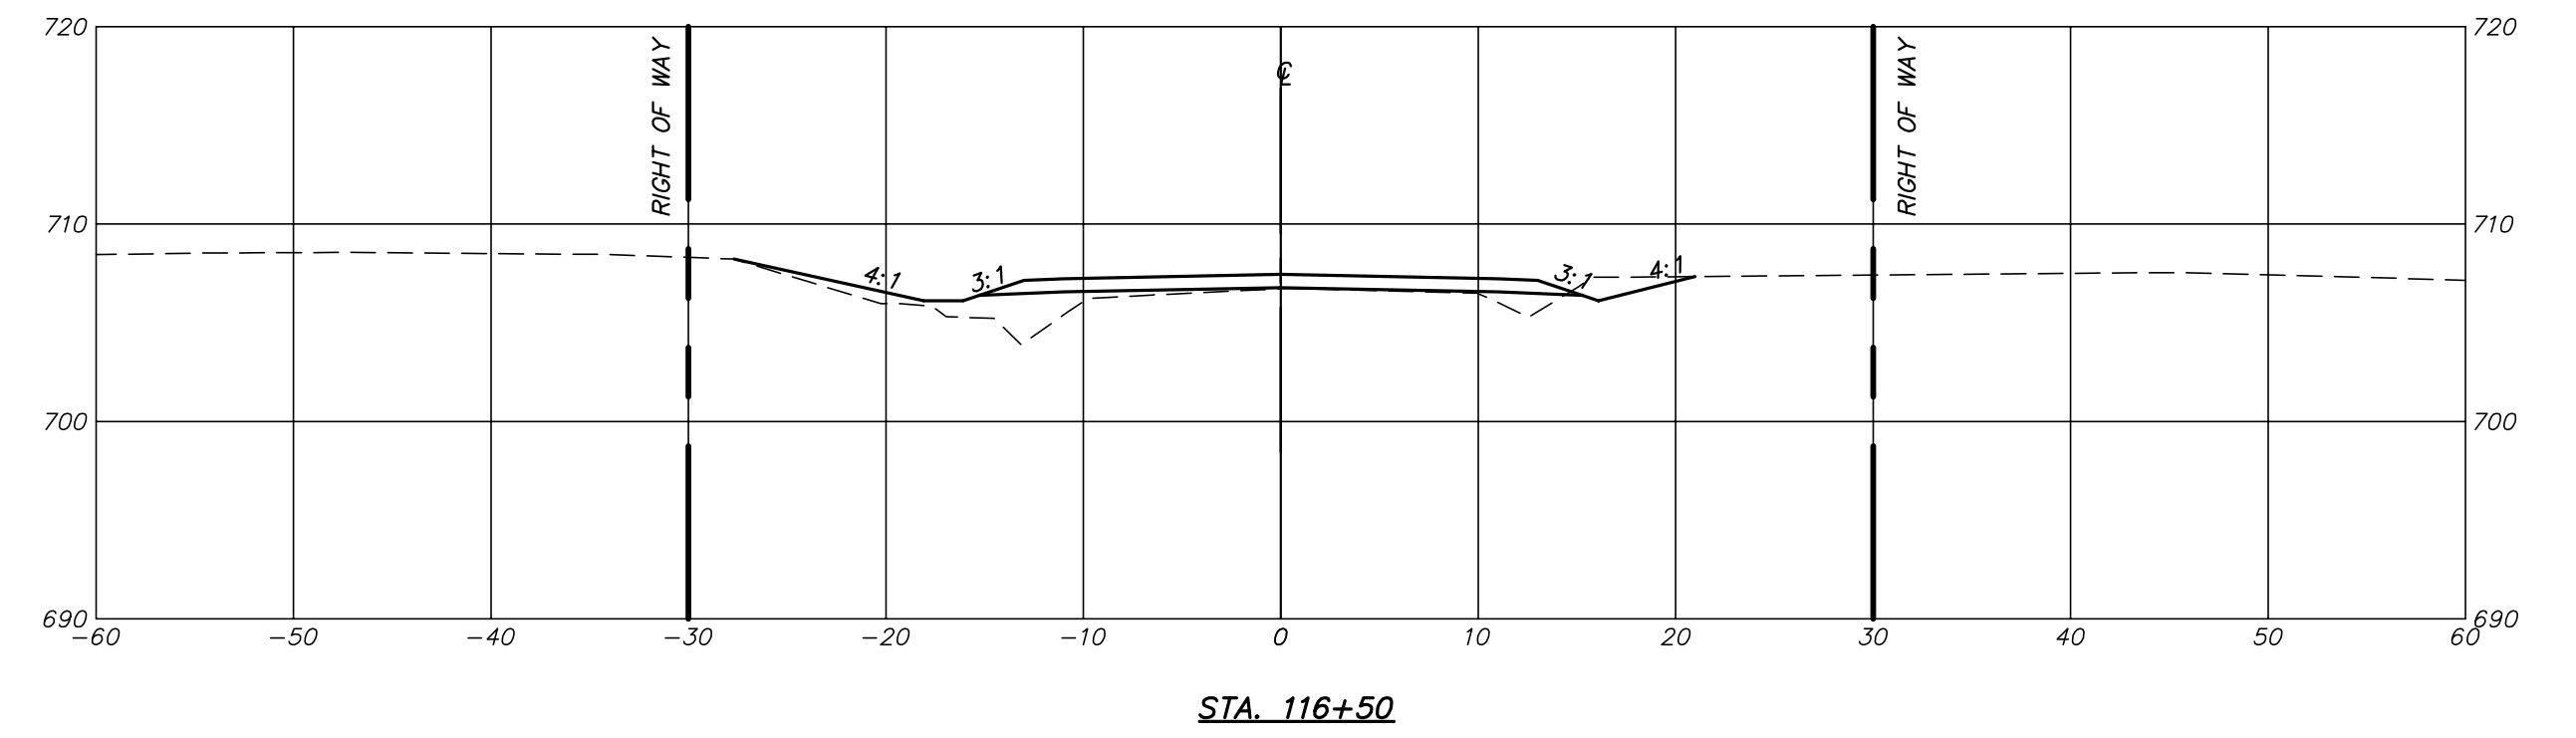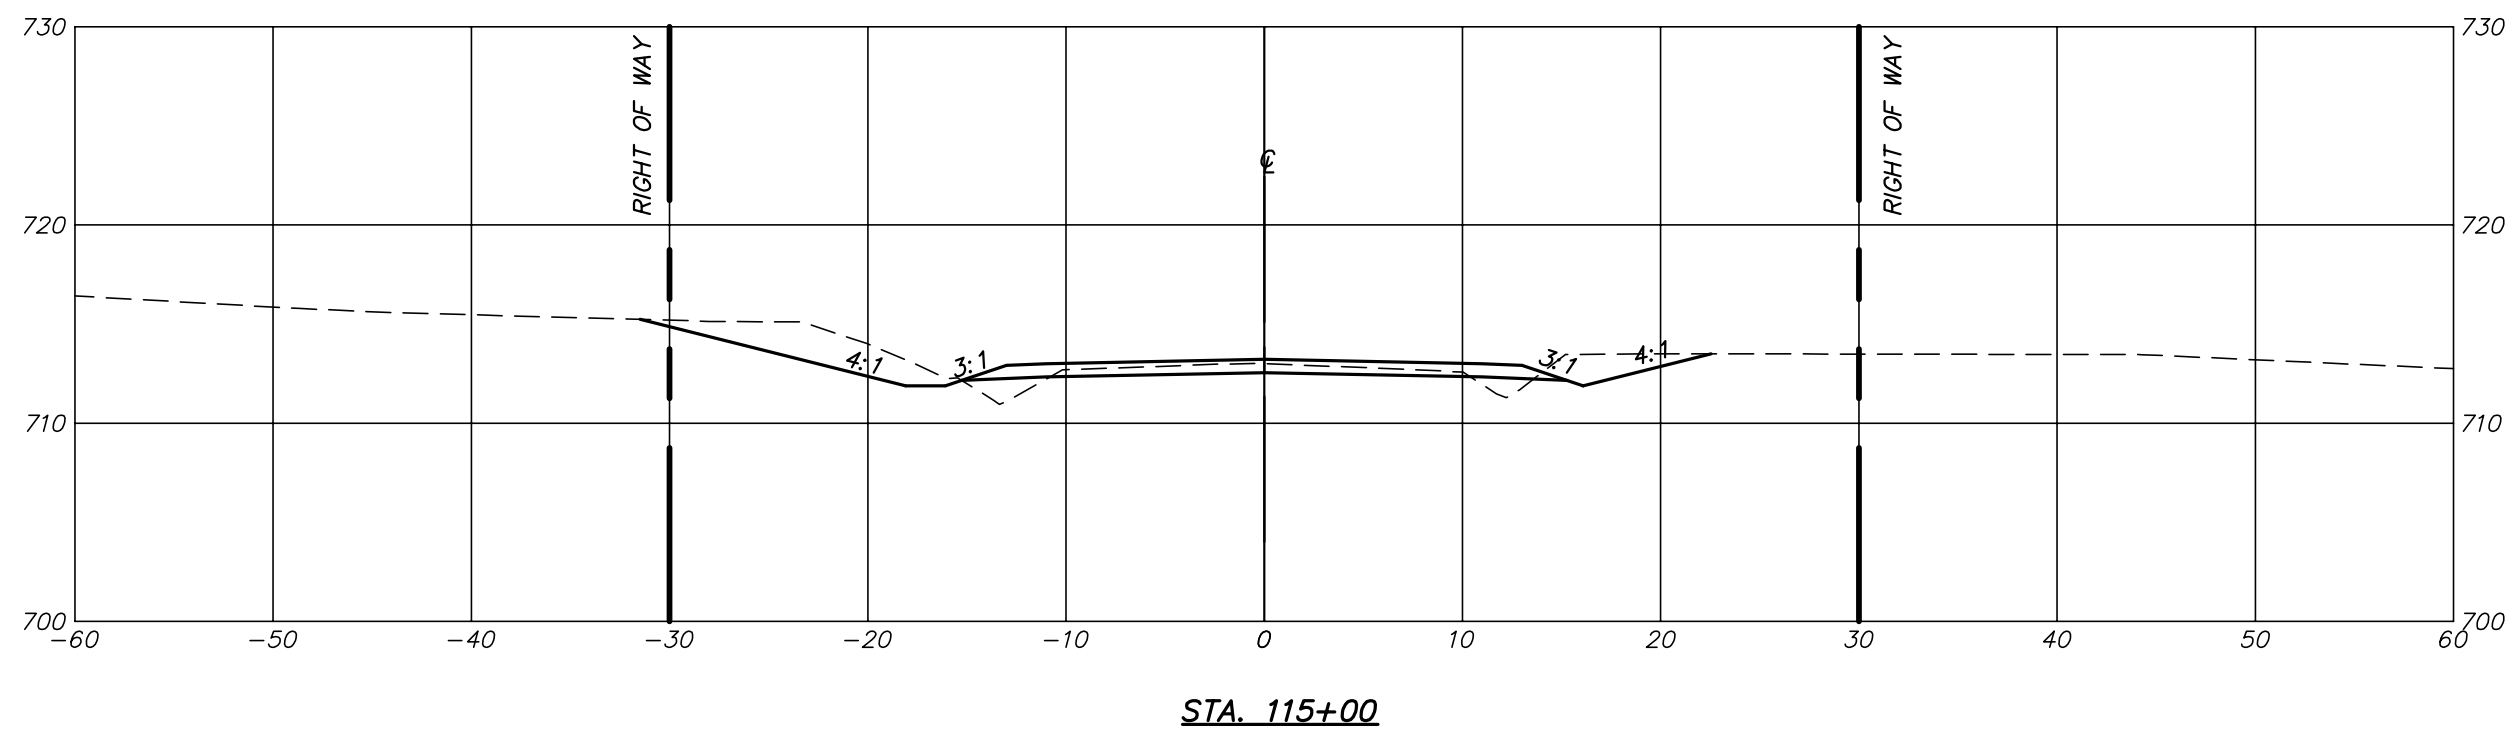

P:\DRAWINGS\CURRENT DRAWINGS\COLE COUNTY\5813 X-SECTIONS 01-07-19.DWG 5/20/2020

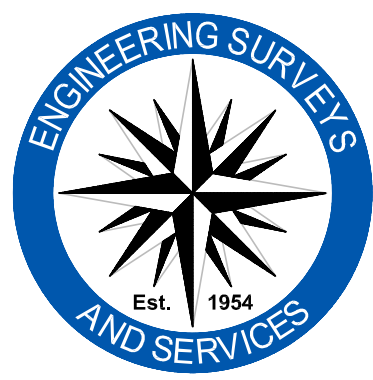







Engineering Surveys & Services
 Consulting Engineers, Land Surveyors, and Geoprosessionals
 Analytical and Material Laboratories
 802 El Dorado Drive, Jefferson City, Missouri 65101
 573 - 636 - 3303 | www.ess-inc.com
 Other Offices:
 Columbia, Missouri - Sedalia, Missouri
 Missouri Land Surveying Corporation # 2004004672

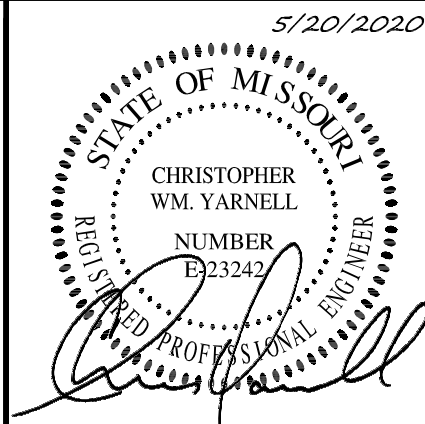


CHRISTOPHER WM. YARNELL
 REGISTERED PROFESSIONAL
 ENGINEER E-23242

WATERFORD AND MOUNT HOPE ROADWAY IMPROVEMENTS
 COLE COUNTY, MISSOURI


<small>IF ORIGINAL SIGNATURE OR DIGITAL AUTHENTICATION IS NOT PRESENT THIS MEDIA SHOULD NOT BE CONSIDERED A CERTIFIED DOCUMENT.</small> Date MAY 20, 2020 DESIGN: -- DRAWN: -- CHECKED: -- DATE: --	Revised	CROSS SECTIONS Sheet C2.16 ES&S PROJECT NO. 5813

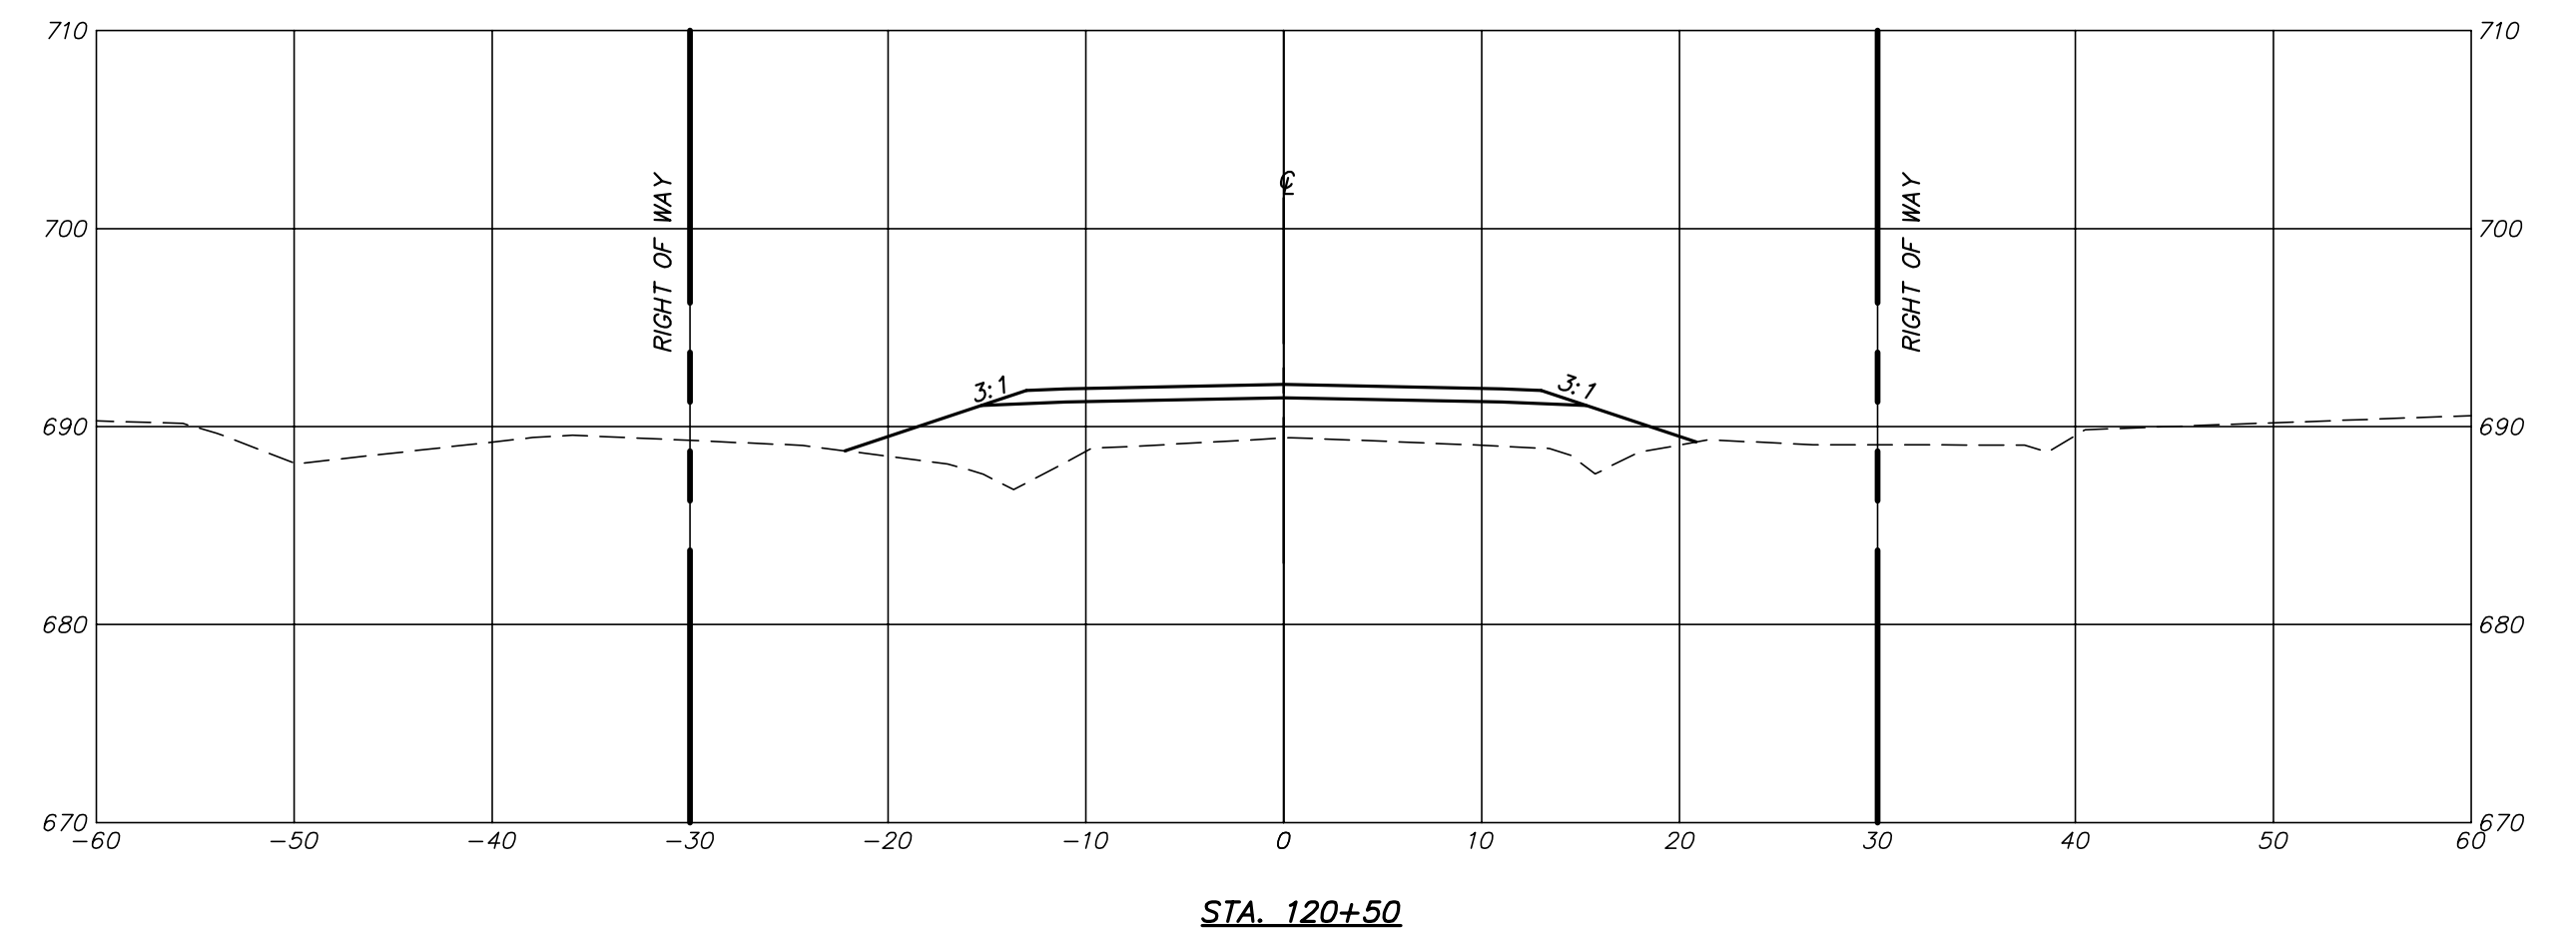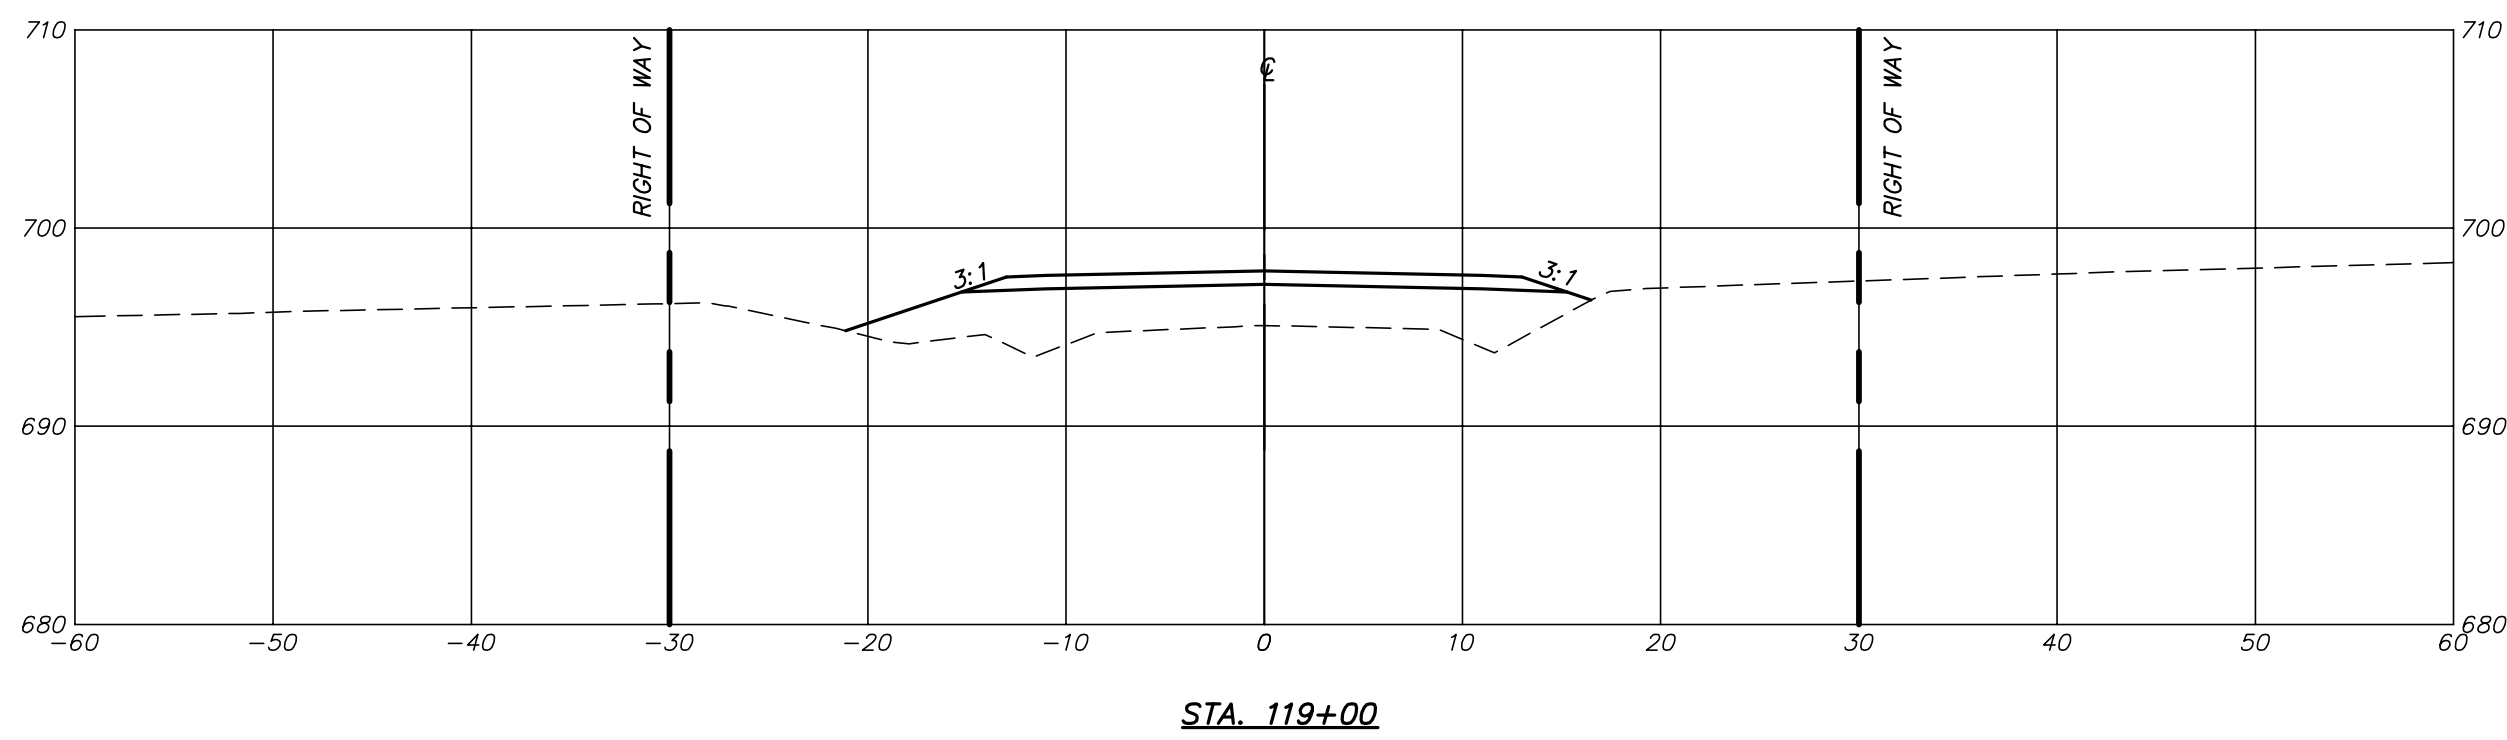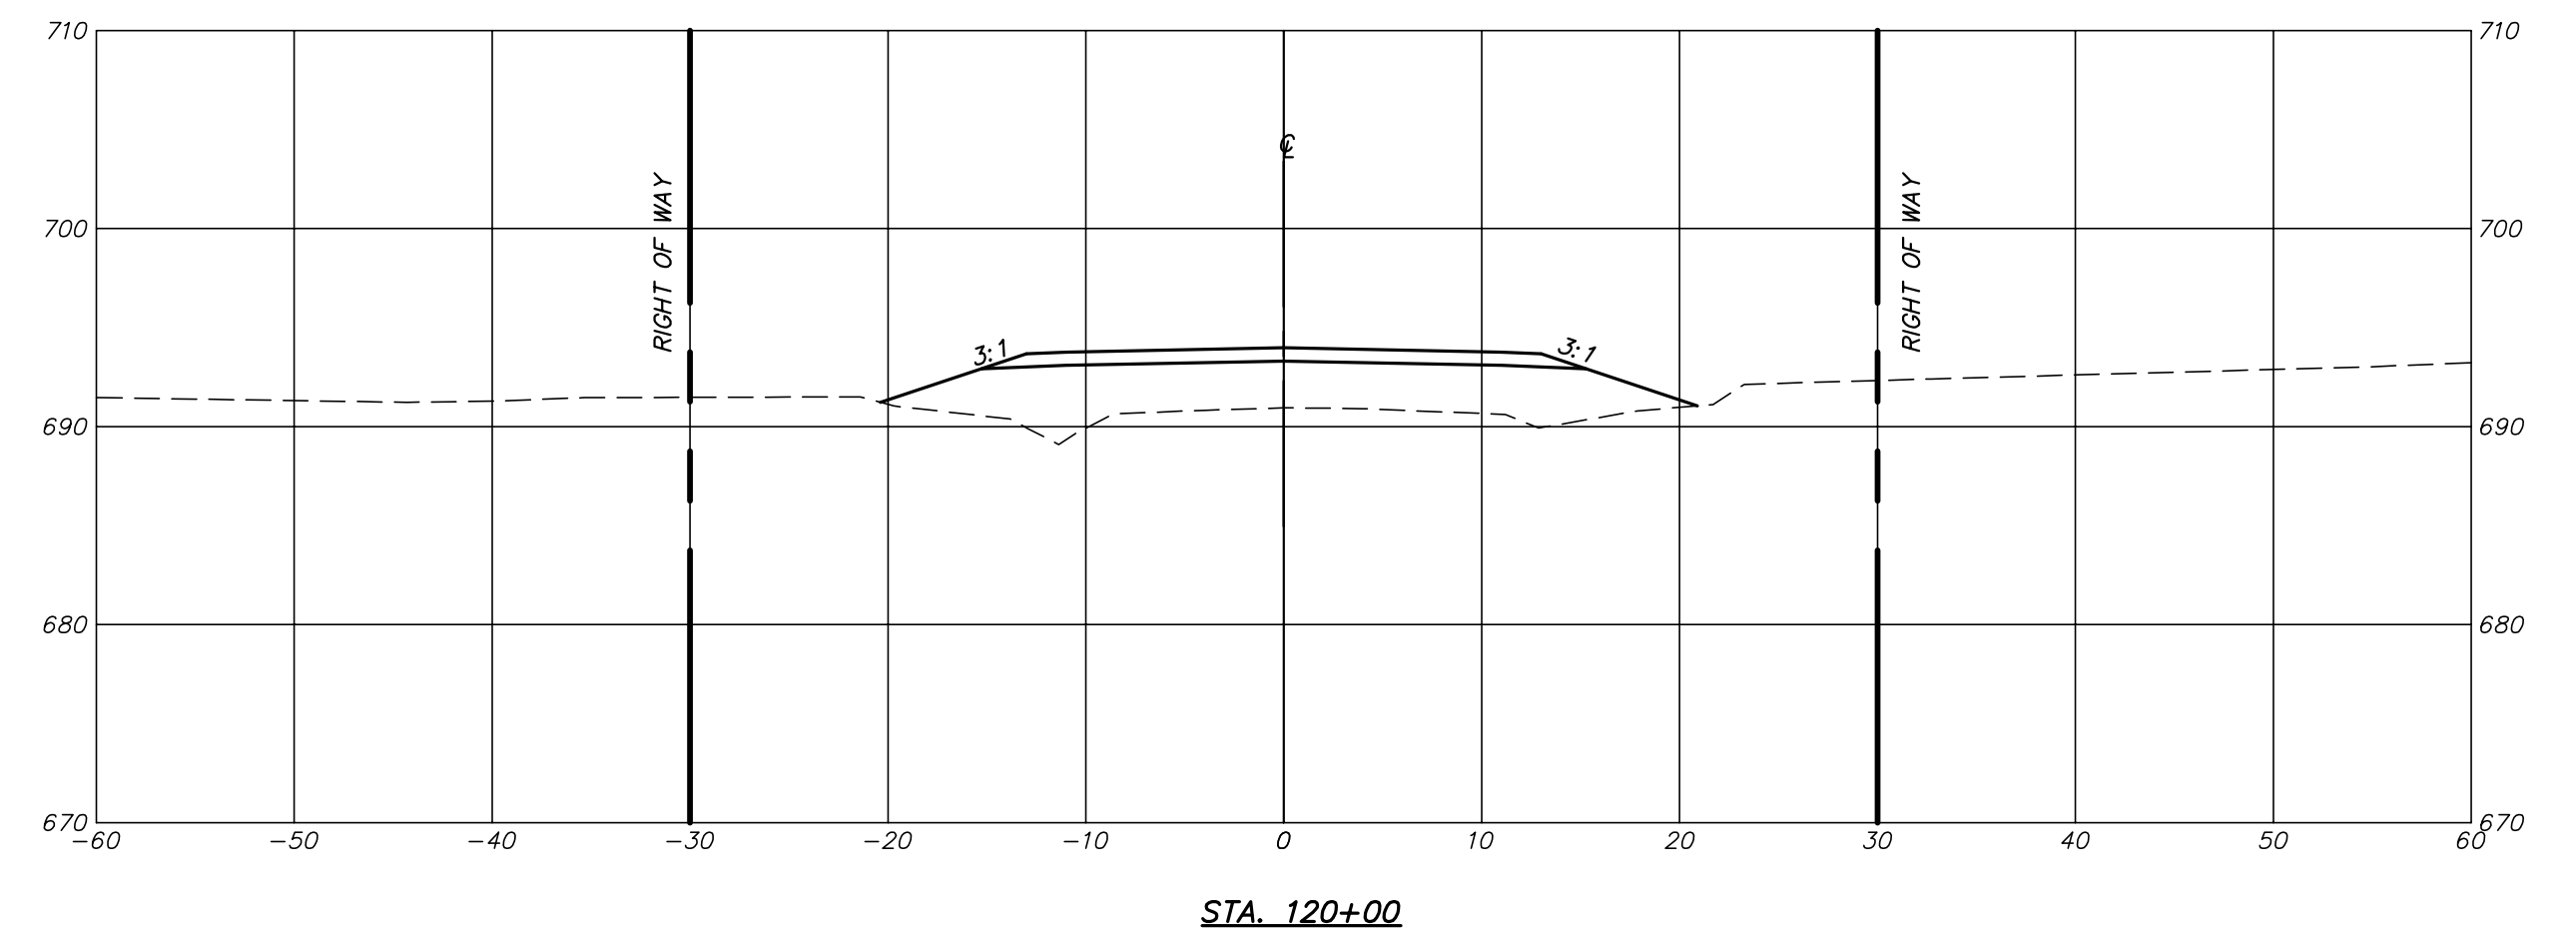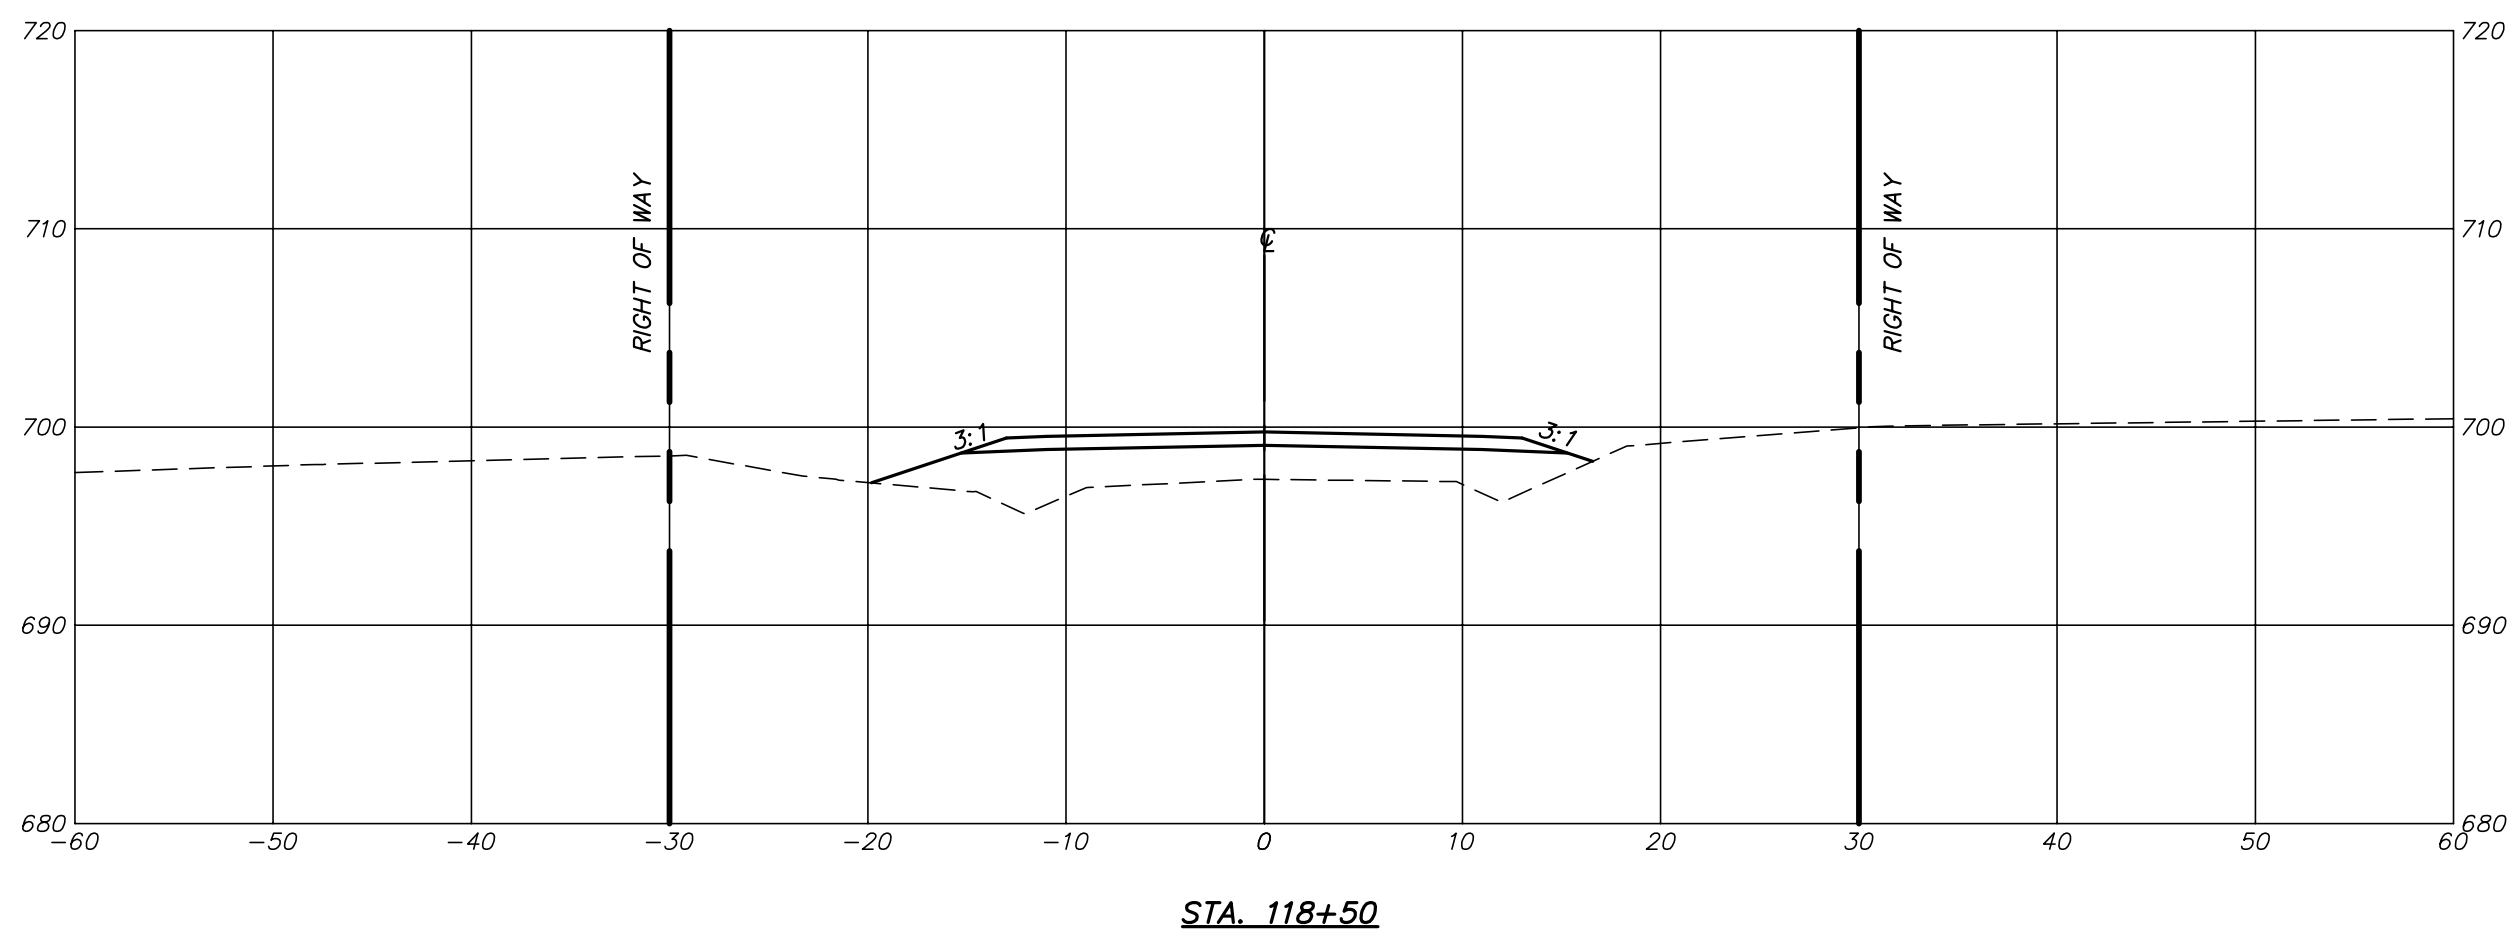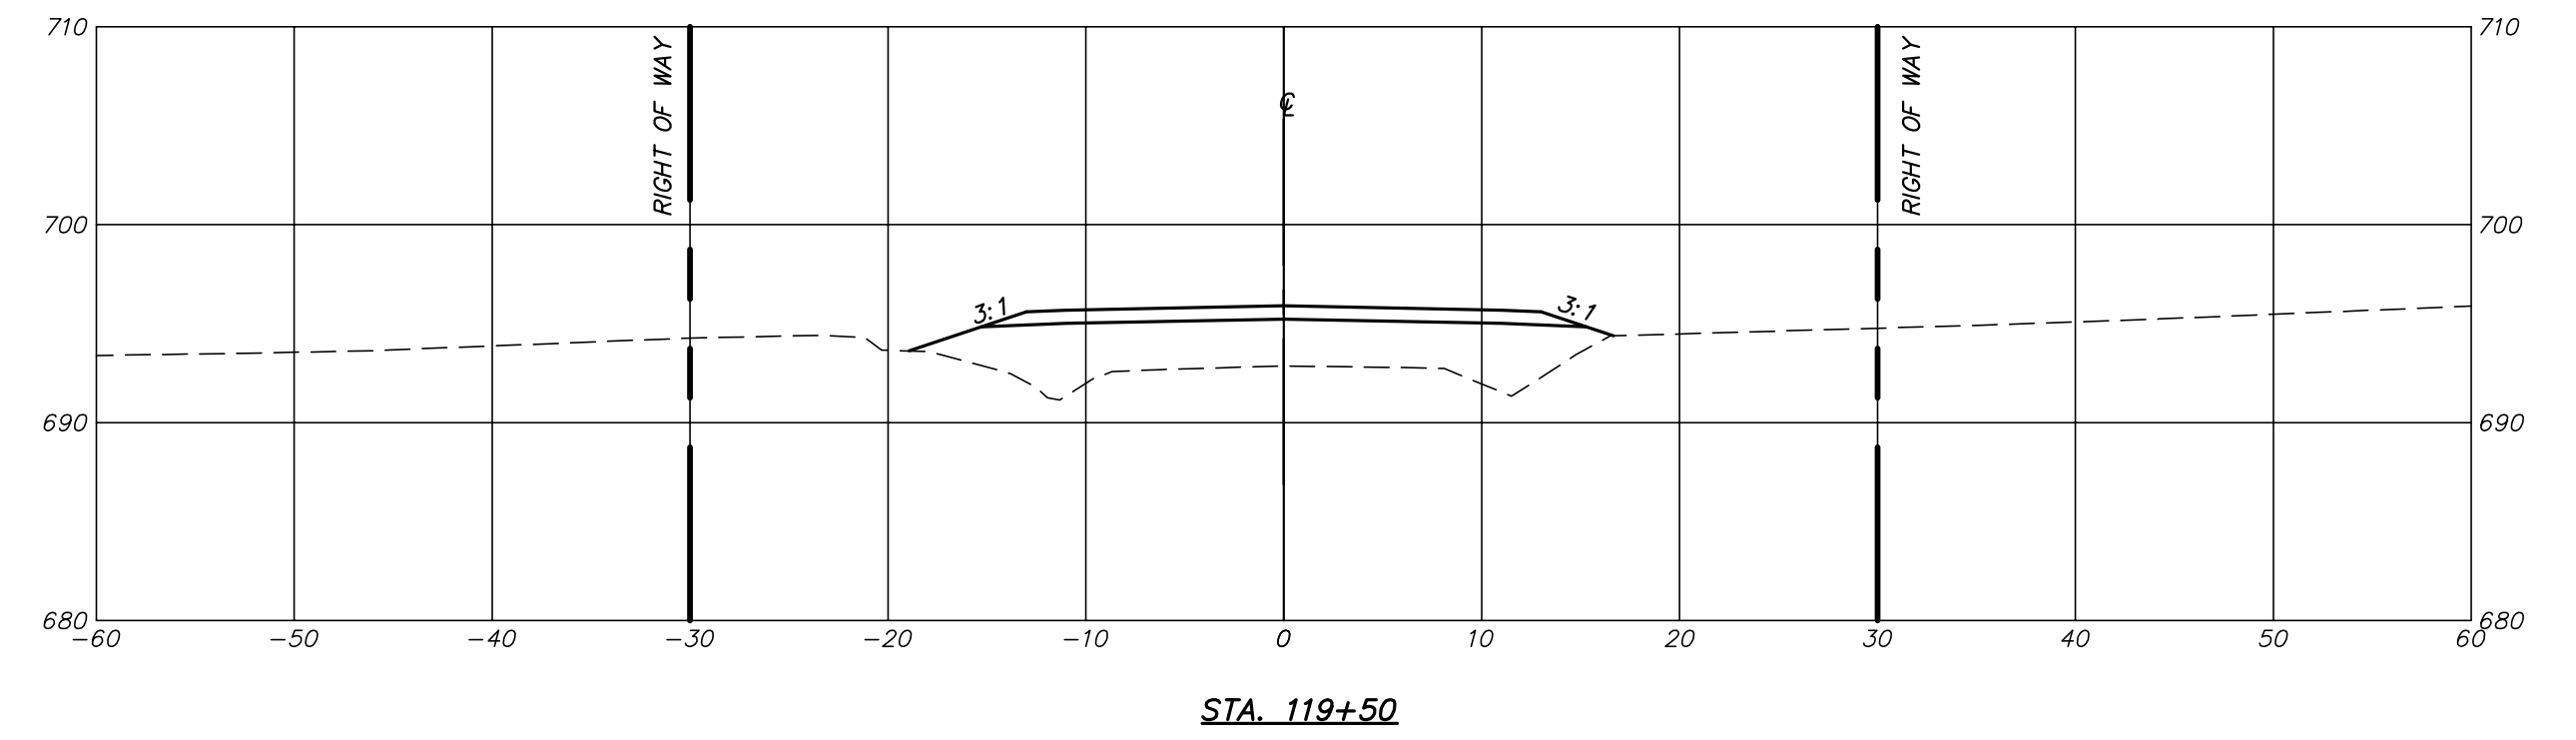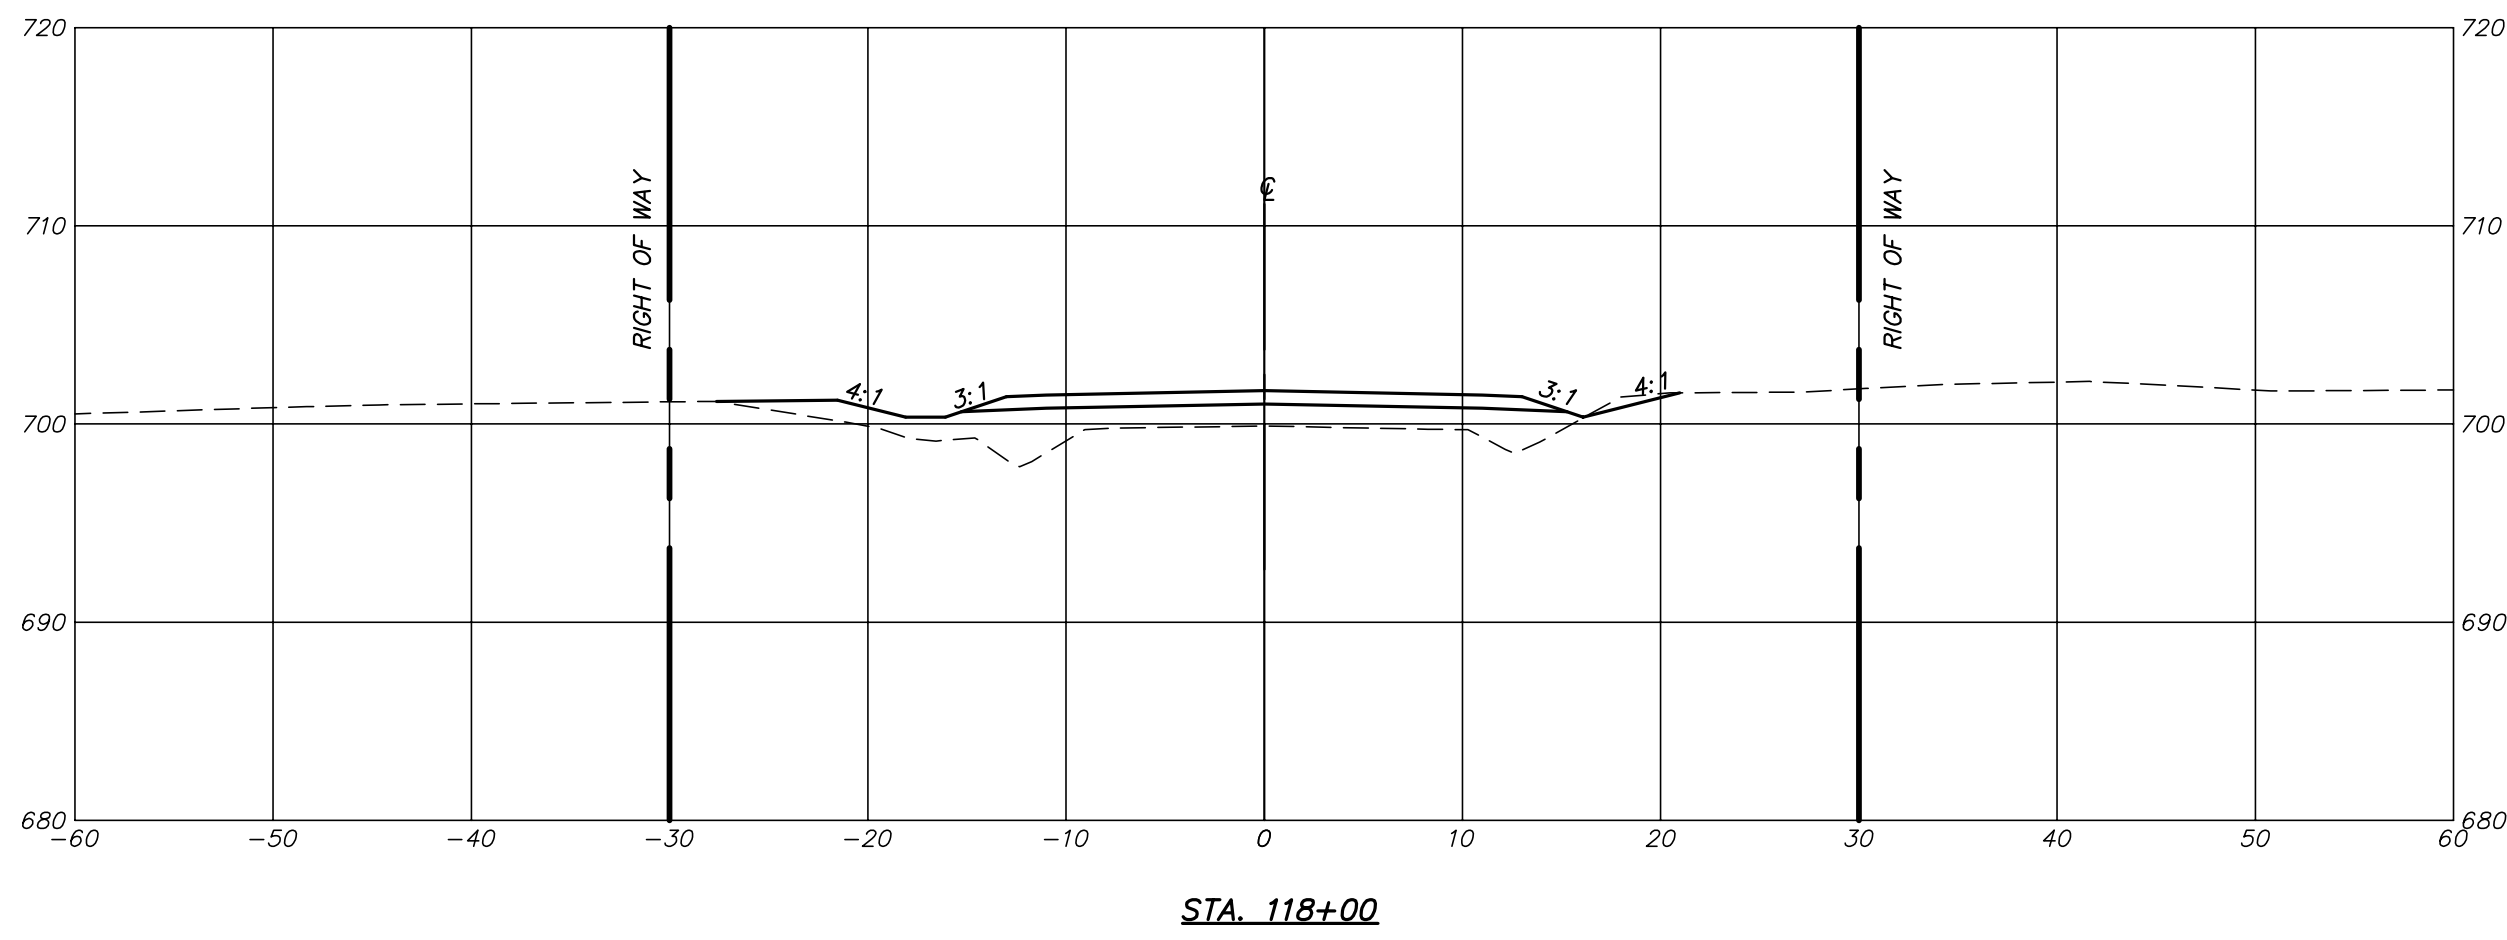

P:\DRAWINGS\CURRENT DRAWINGS\COLE COUNTY\5813 X-SECTIONS-01-07-19.DWG 5/20/2020

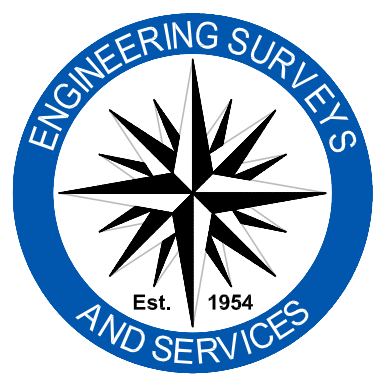

Engineering Surveys & Services
 Consulting Engineers, Land Surveyors, and Geoprosessionals
 Analytical and Material Laboratories
 802 El Dorado Drive, Jefferson City, Missouri 65101
 573 - 636 - 3303 | www.ess-inc.com
 Other Offices:
 Columbia, Missouri - Sedalia, Missouri
 Missouri Land Surveying Corporation # 2004004672

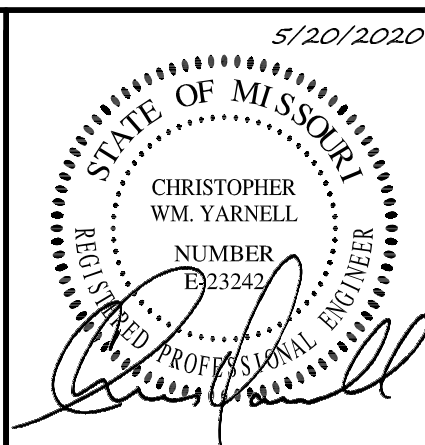







CHRISTOPHER WM. YARNELL
 REGISTERED PROFESSIONAL
 ENGINEER E-23242

WATERFORD AND MOUNT HOPE ROADWAY IMPROVEMENTS


COLE COUNTY, MISSOURI

IF ORIGINAL SIGNATURE OR DIGITAL AUTHENTICATION IS NOT PRESENT THIS MEDIA SHOULD NOT BE CONSIDERED A CERTIFIED DOCUMENT.	
Date	Revised
MAY 20, 2020	
DESIGN: --	
DRAWN: --	
CHECKED: --	
DATE: --	


CROSS SECTIONS
Sheet C2.17
ES&S PROJECT NO. 5813

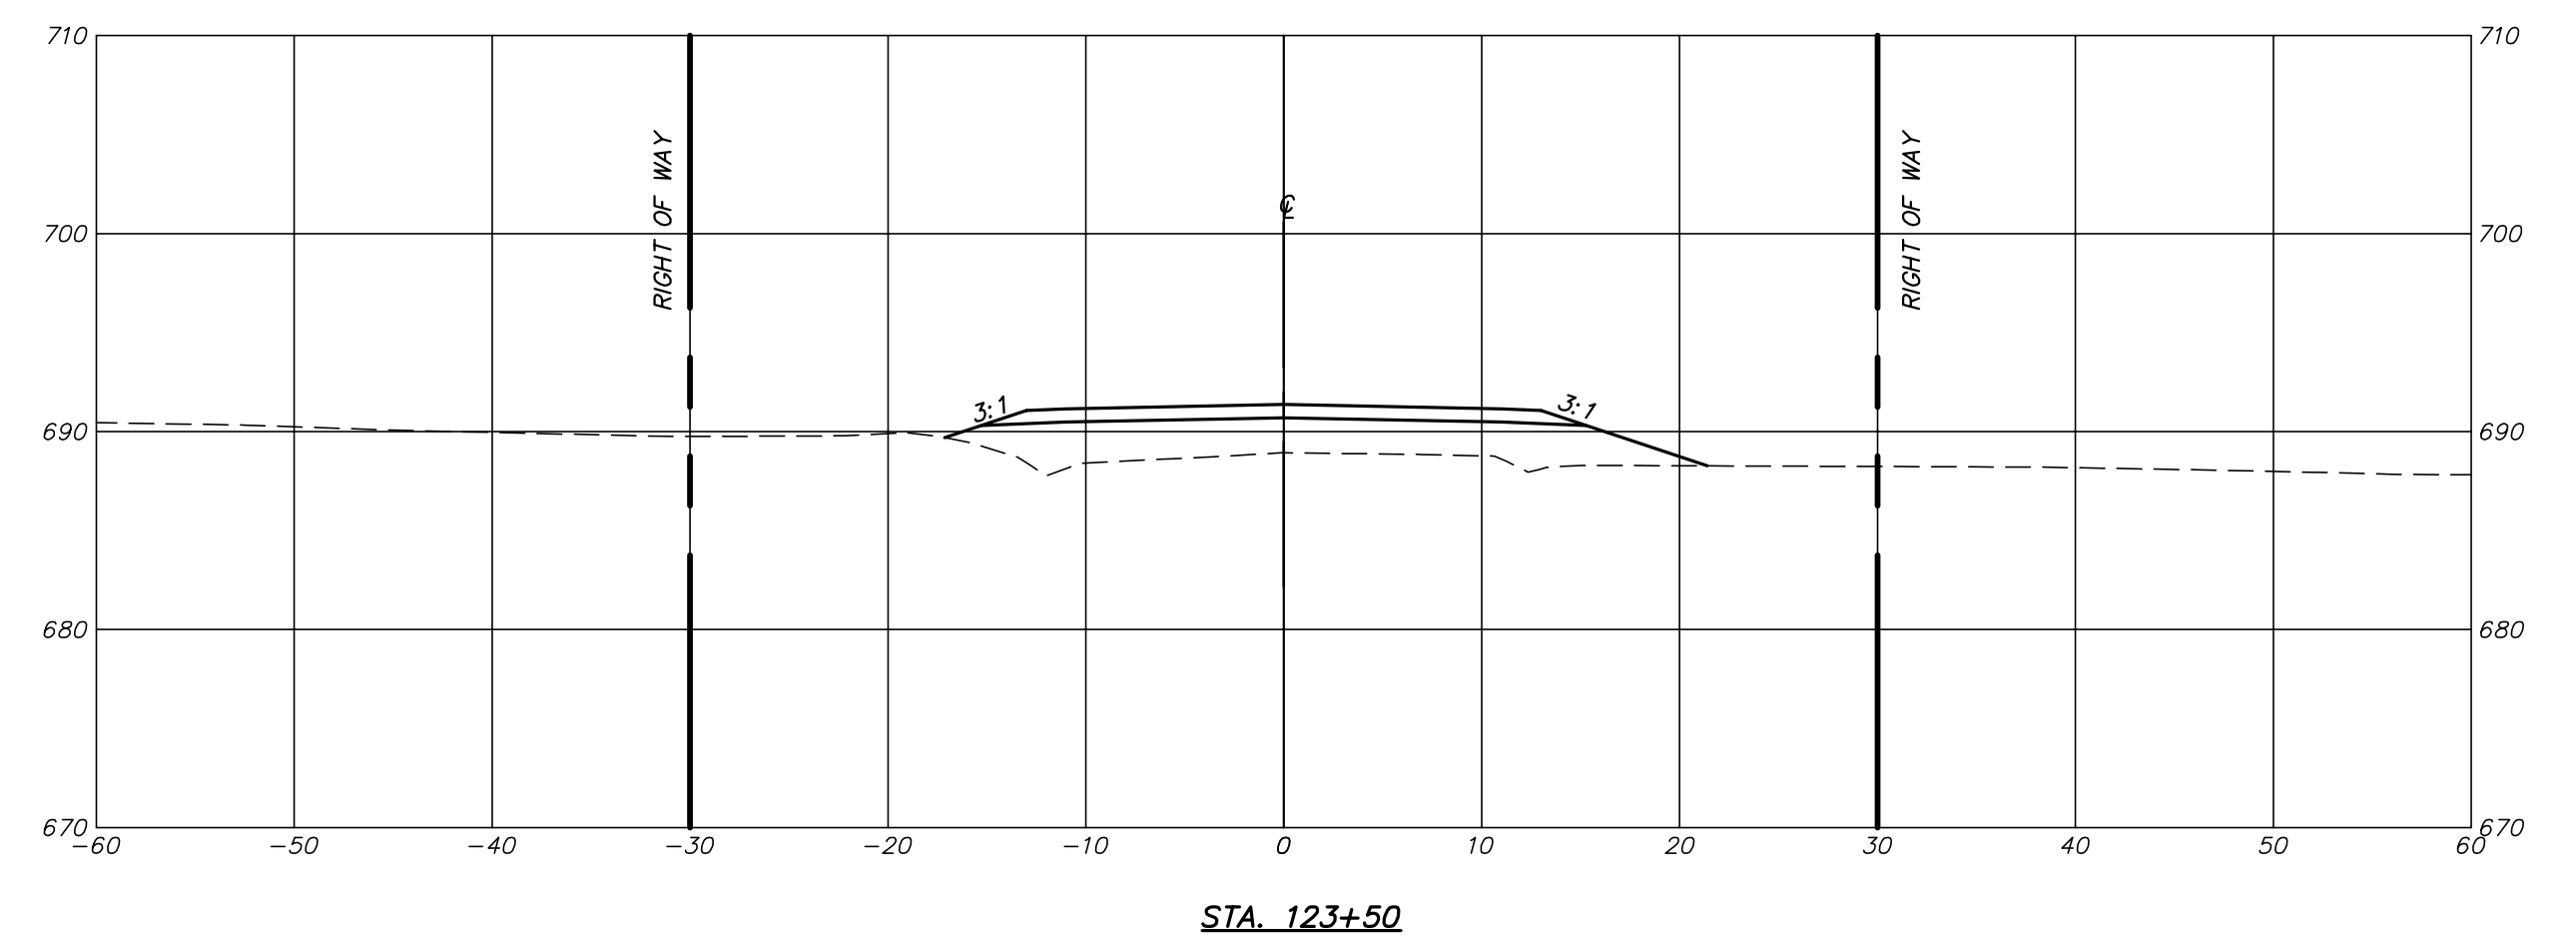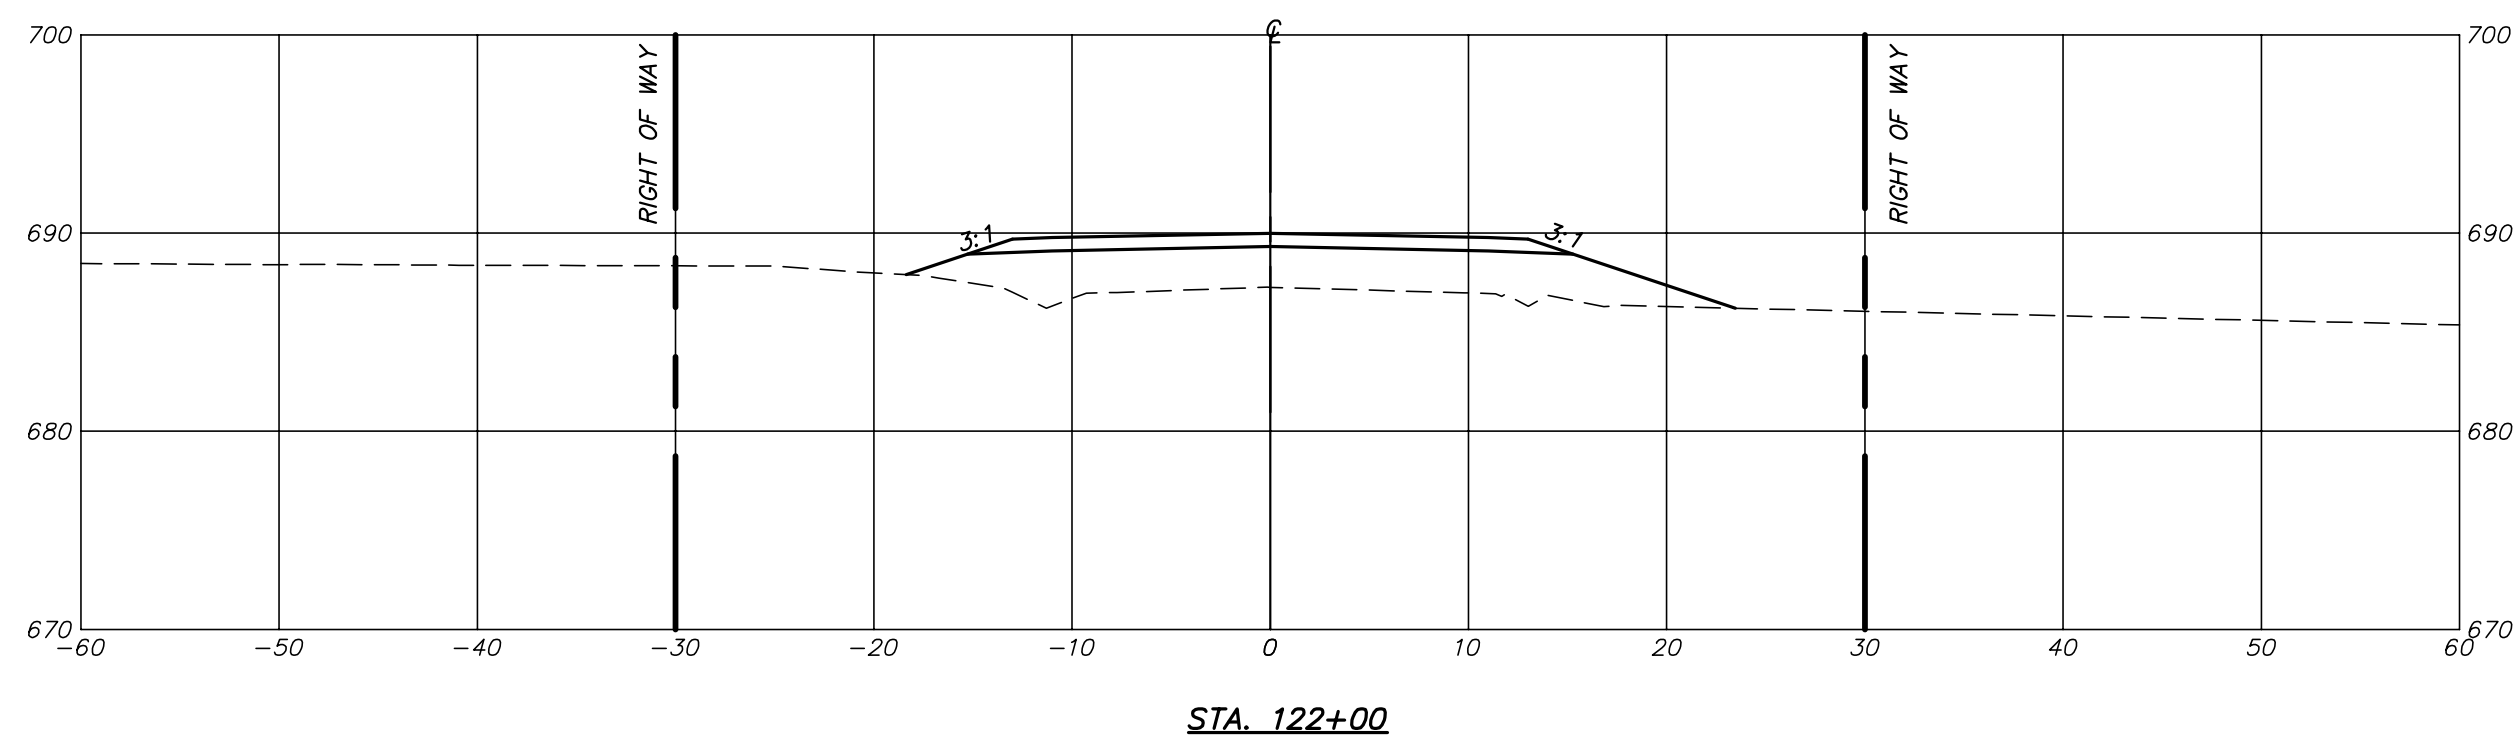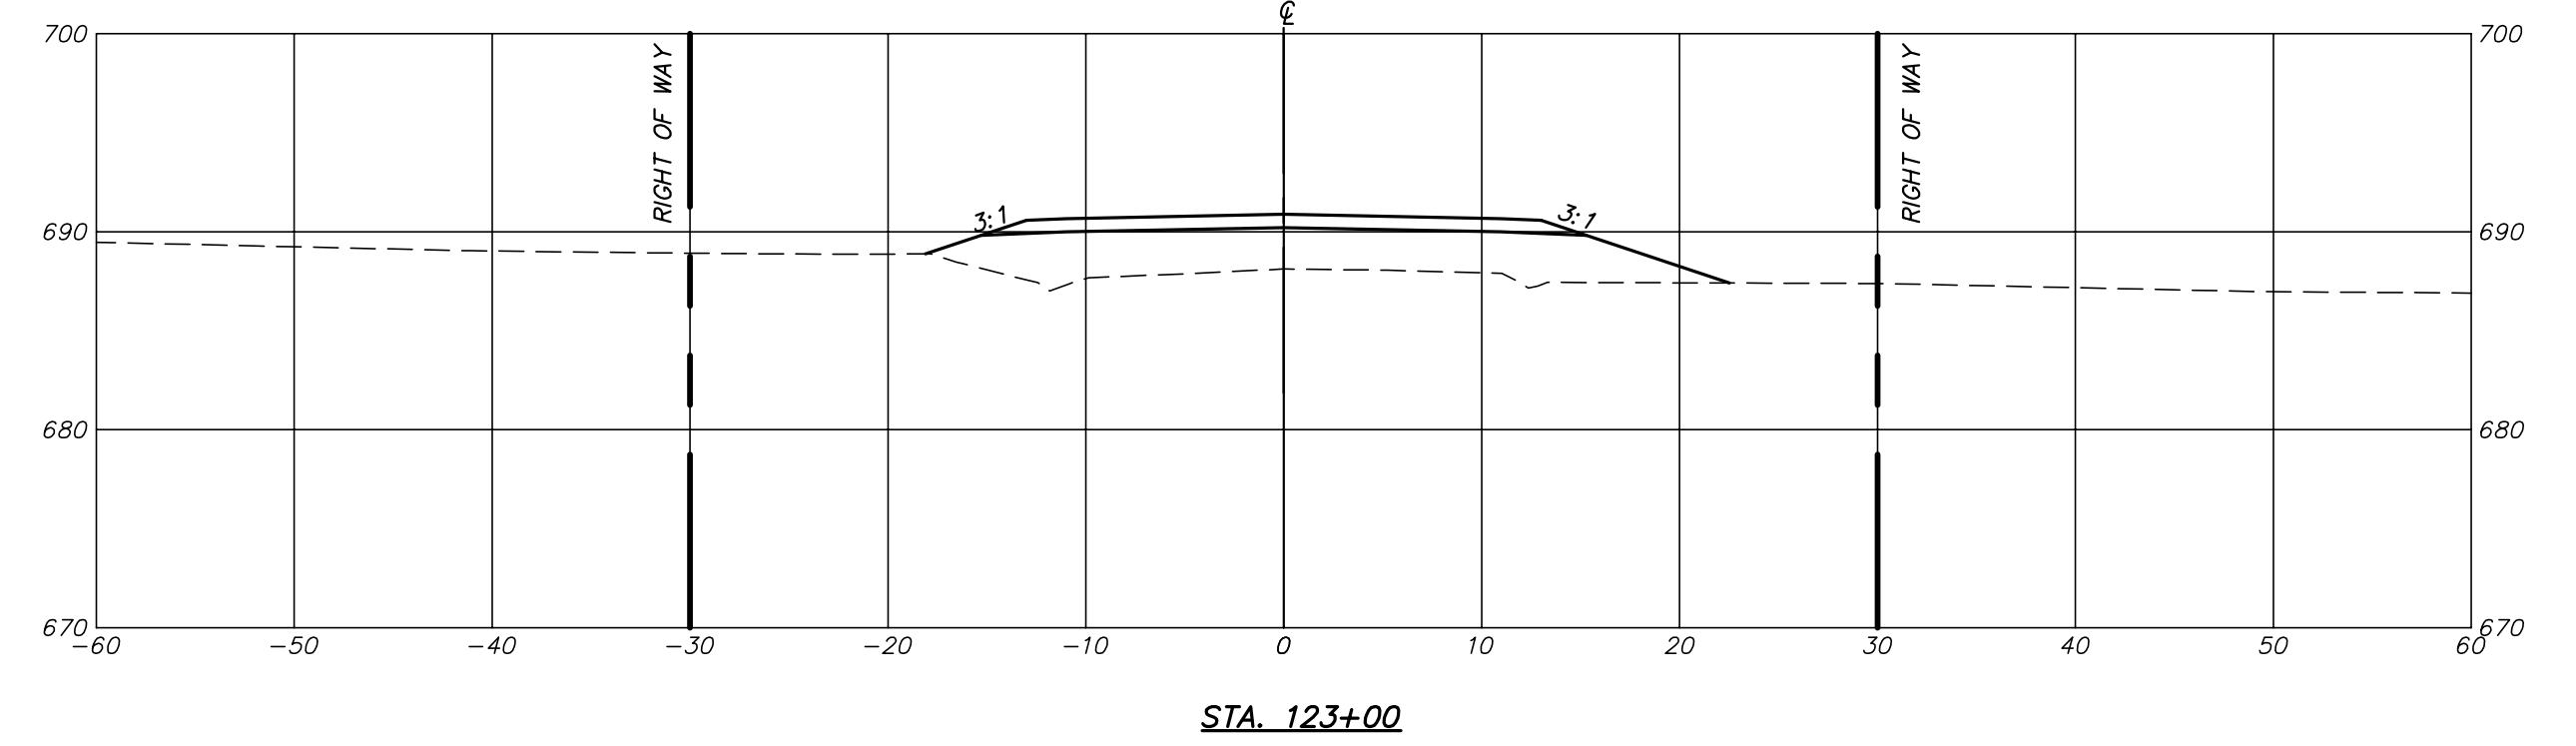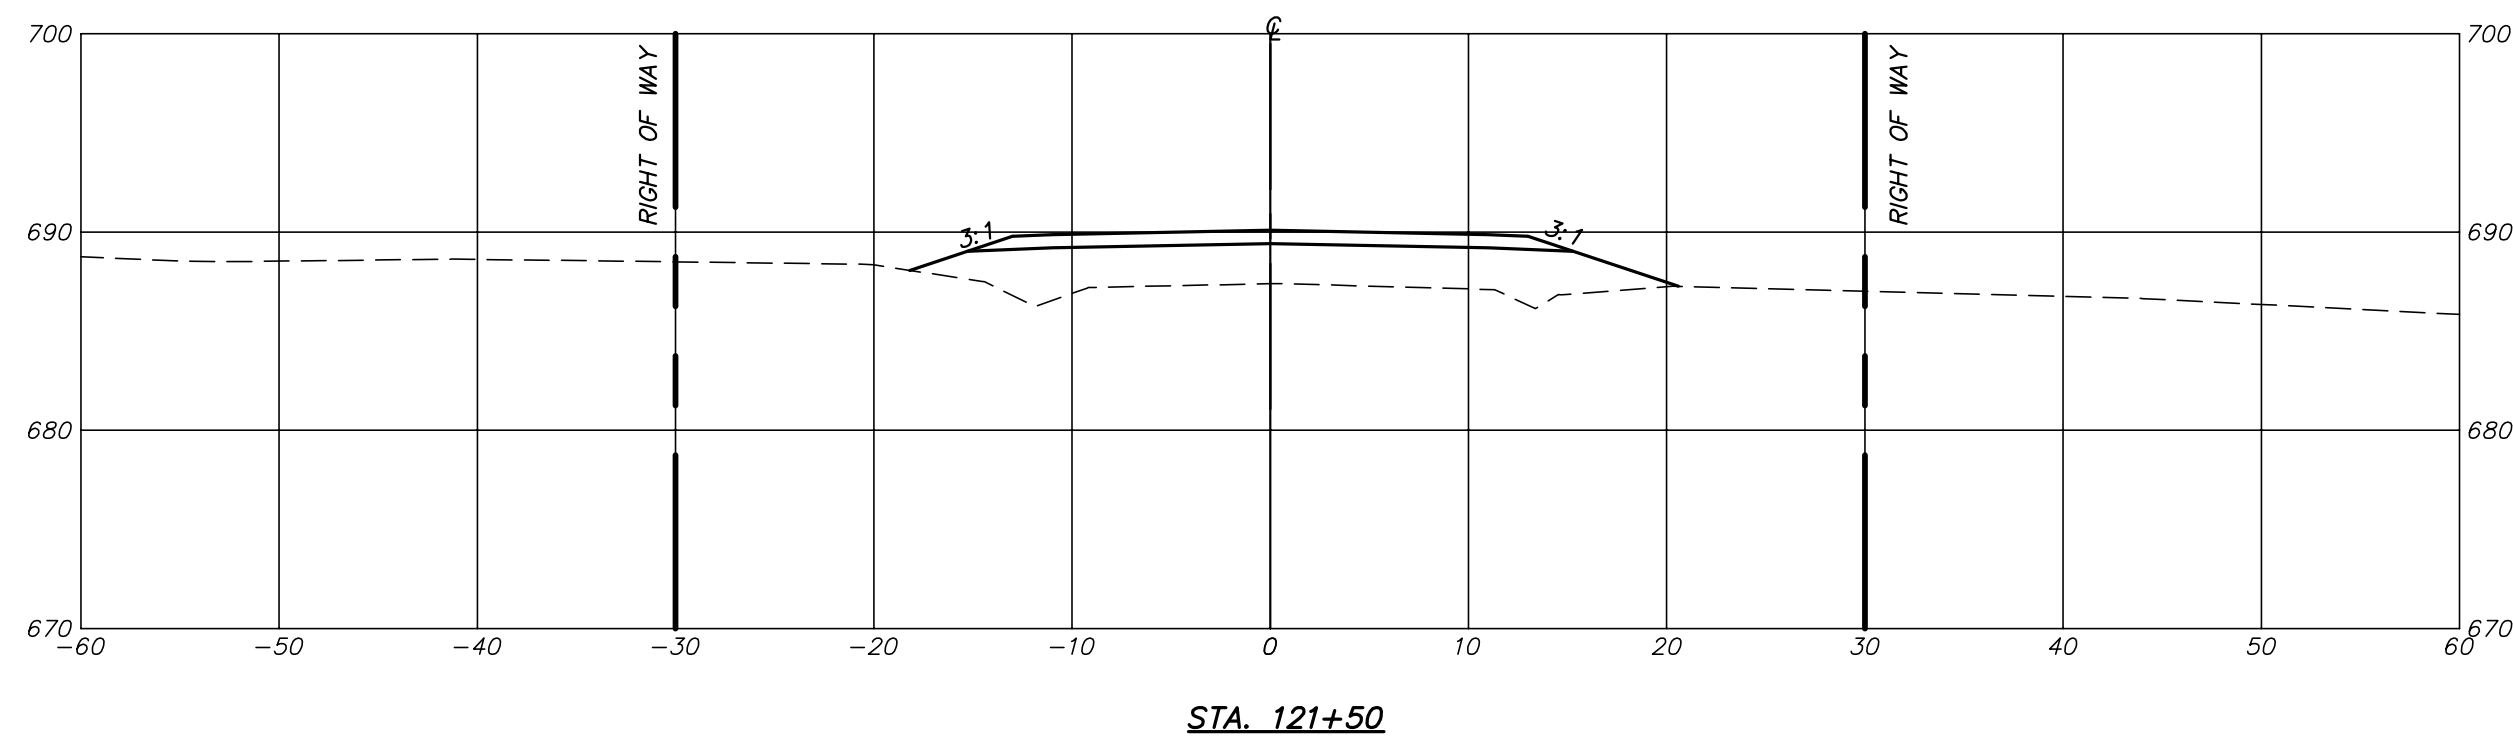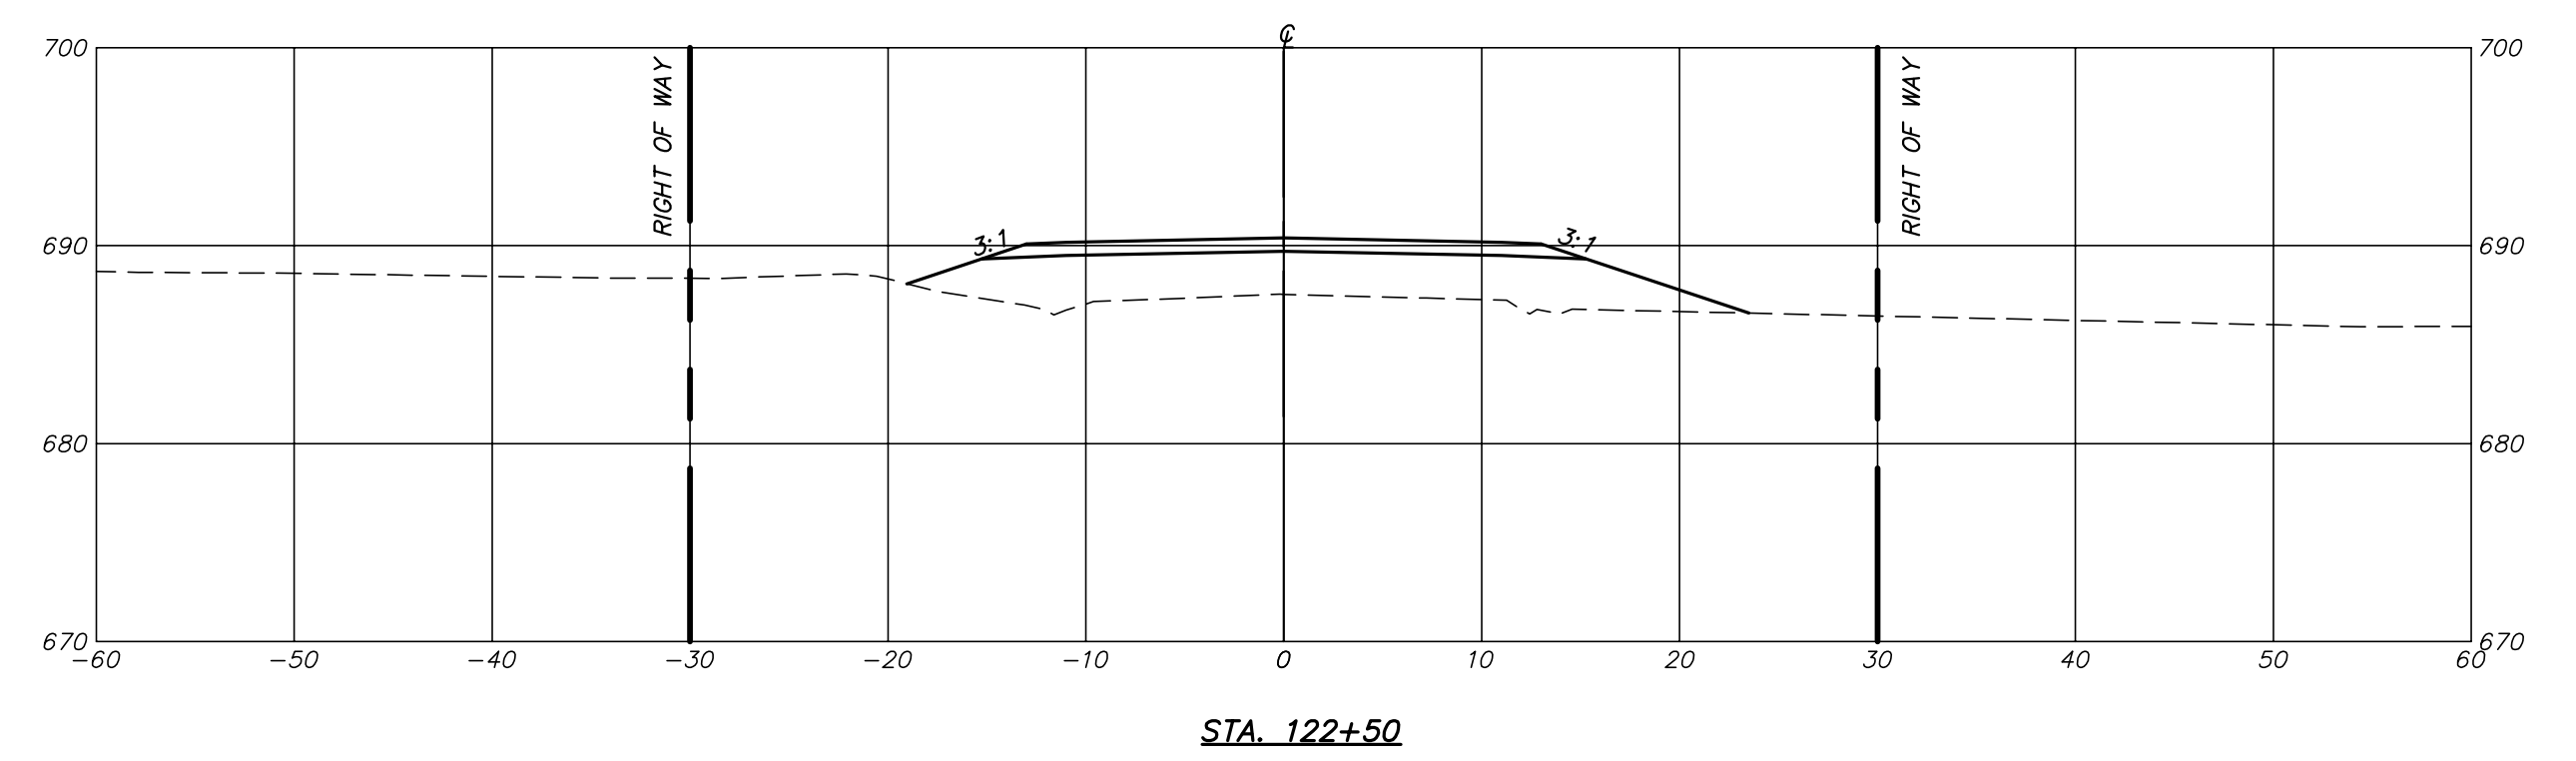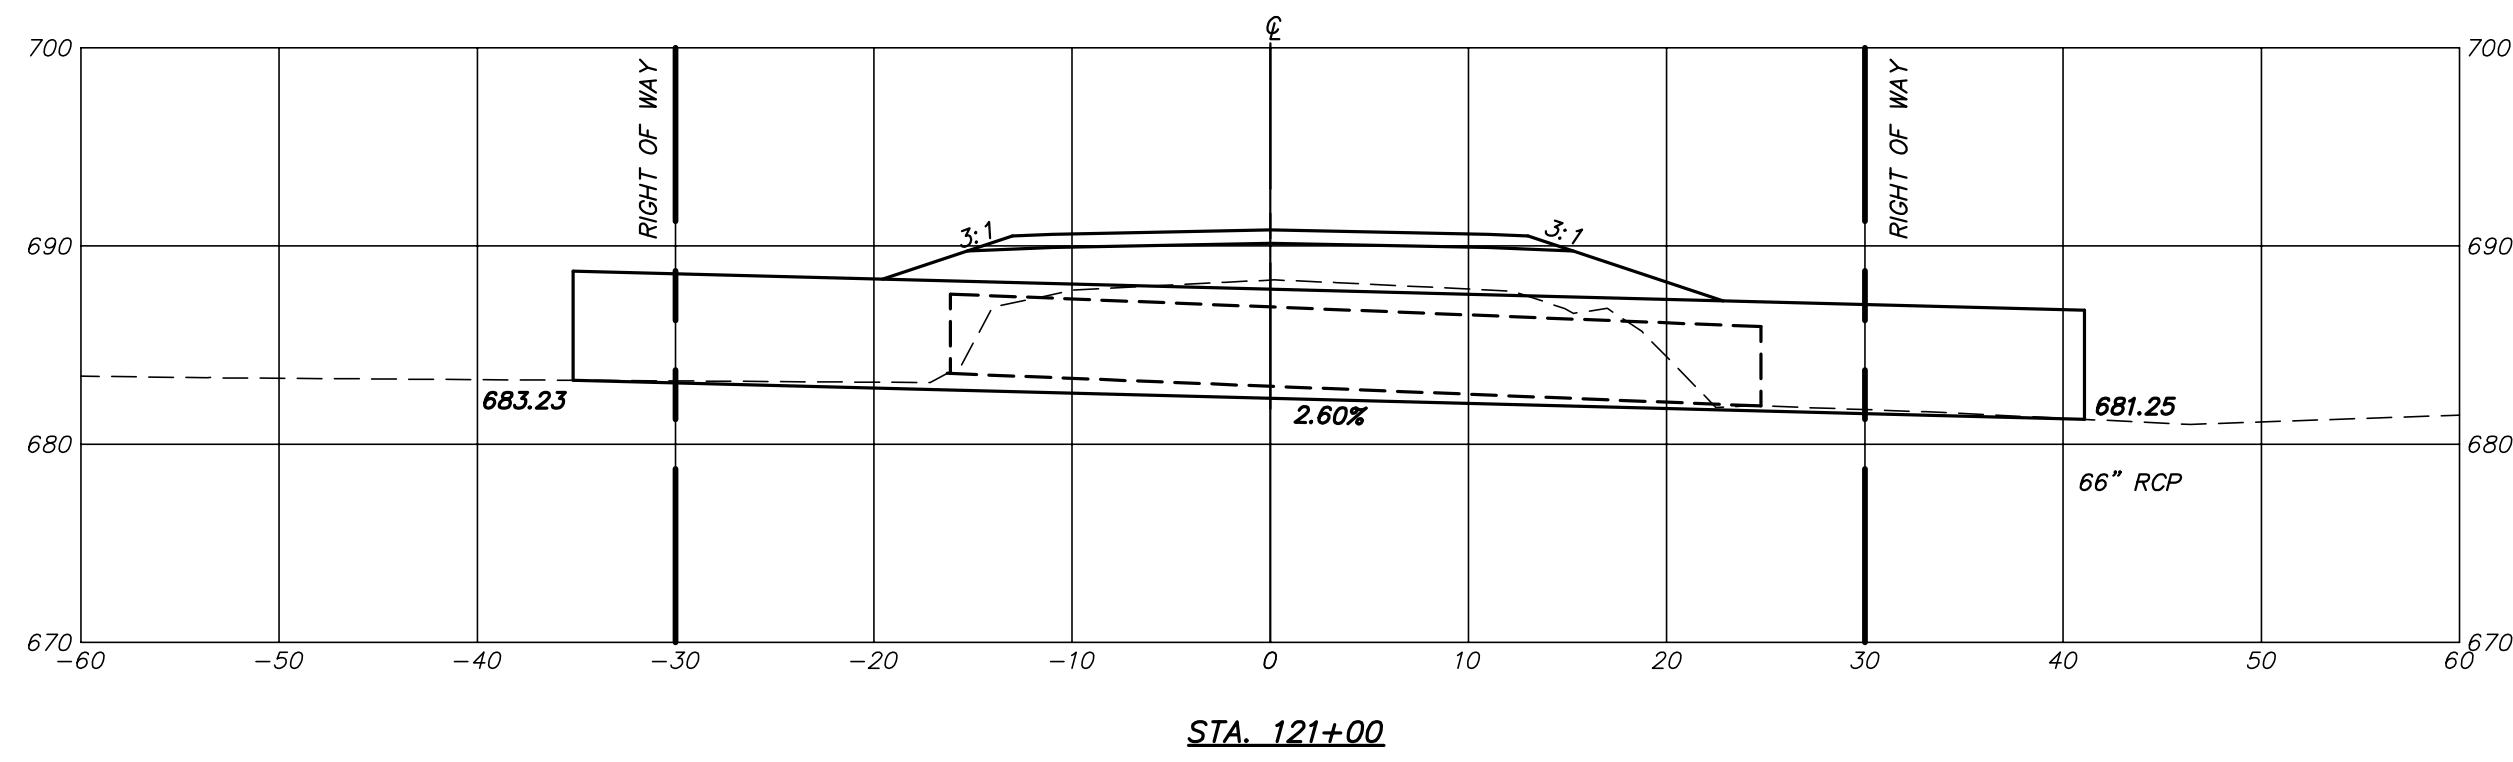

P:\DRAWINGS\CURRENT DRAWINGS\COLE COUNTY\5813 X-SECTIONS 01-07-19.DWG 5/20/2020

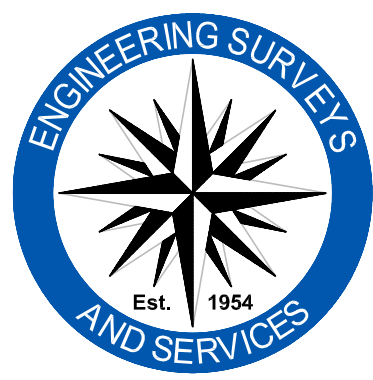

Engineering Surveys & Services
 Consulting Engineers, Land Surveyors, and Geoprosessionals
 Analytical and Material Laboratories
 802 El Dorado Drive, Jefferson City, Missouri 65101
 573 - 636 - 3303 | www.ess-inc.com
 Other Offices:
 Columbia, Missouri - Sedalia, Missouri
 Missouri Land Surveying Corporation # 2004004672






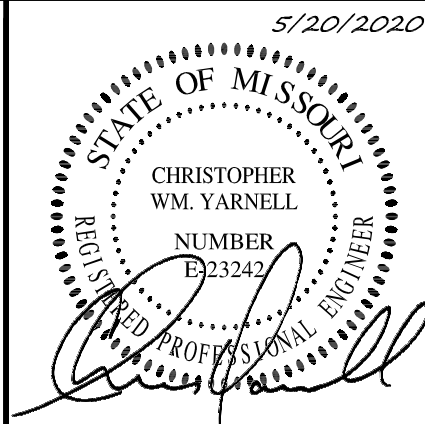


CHRISTOPHER WM. YARNELL
 REGISTERED PROFESSIONAL ENGINEER
 E-23242

WATERFORD AND MOUNT HOPE ROADWAY IMPROVEMENTS
 COLE COUNTY, MISSOURI

IF ORIGINAL SIGNATURE OR DIGITAL AUTHENTICATION IS NOT PRESENT THIS MEDIA SHOULD NOT BE CONSIDERED A CERTIFIED DOCUMENT.	Revised
Date	
MAY 20, 2020	
DESIGN: --	
DRAWN: --	
CHECKED: --	
DATE: --	

CROSS SECTIONS
Sheet
C2.18
ES&S PROJECT NO. 5813

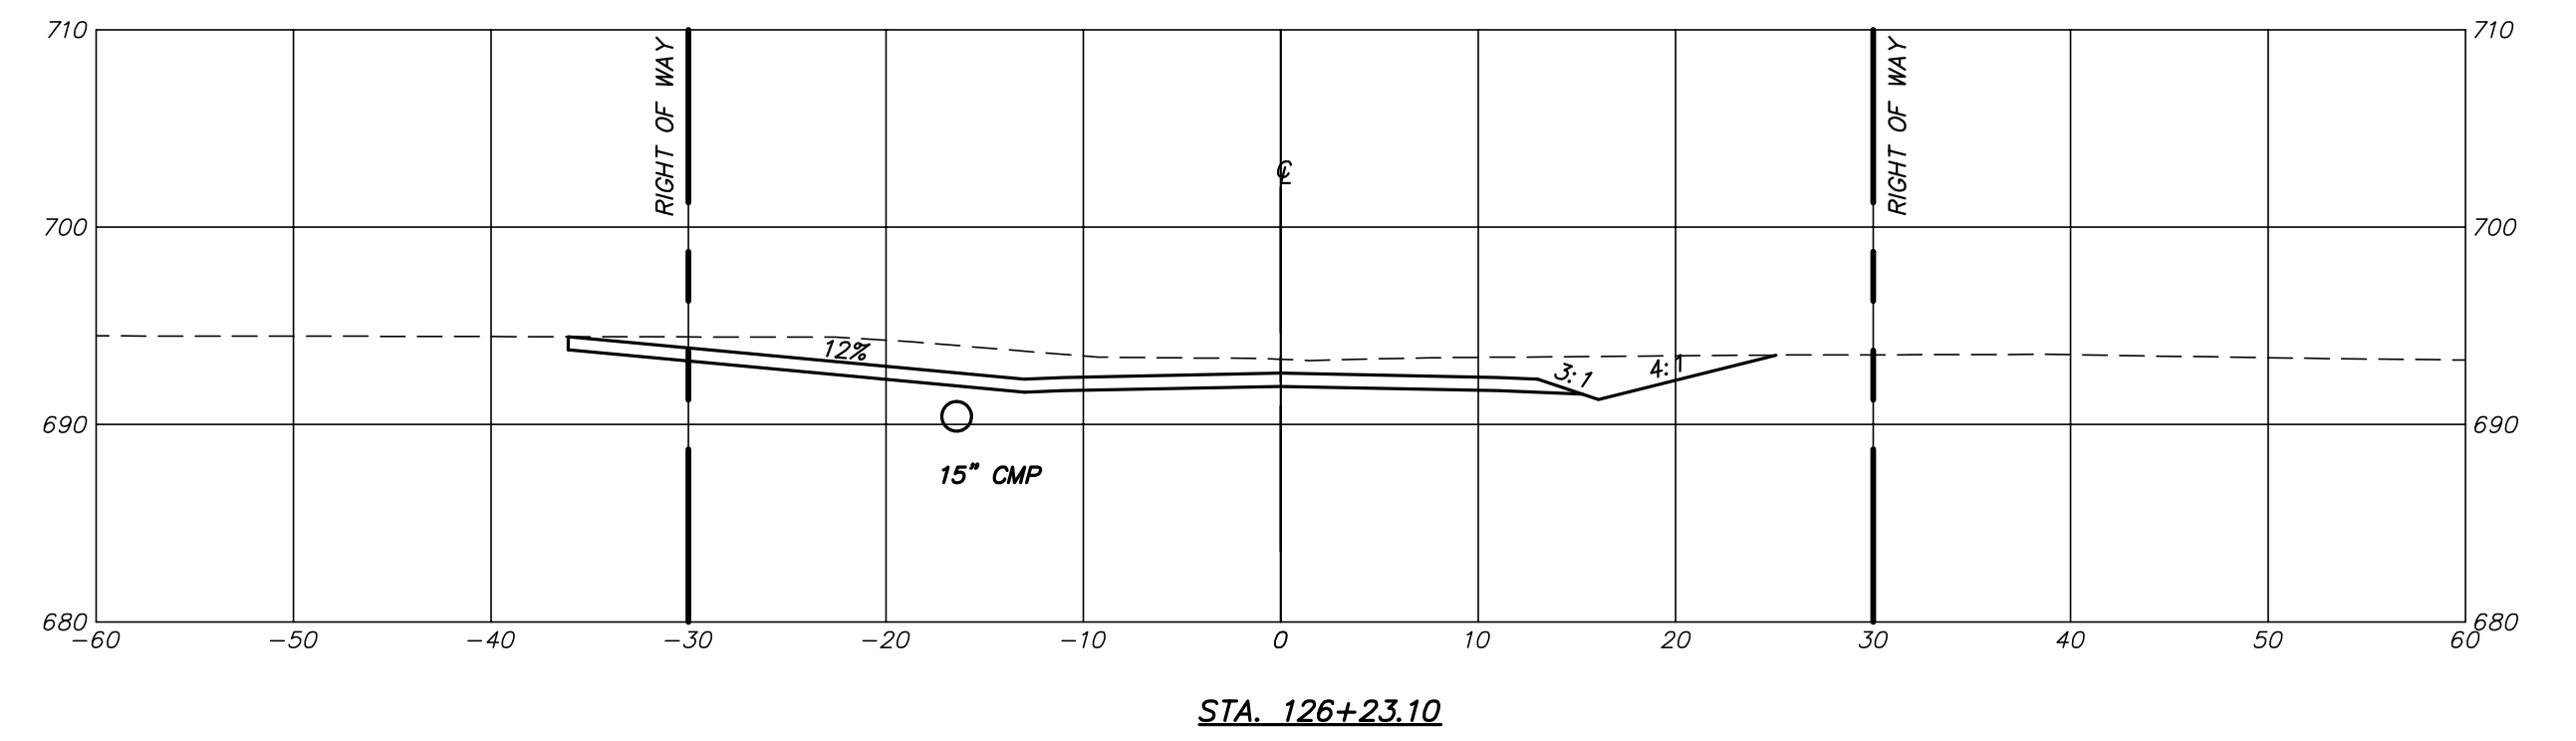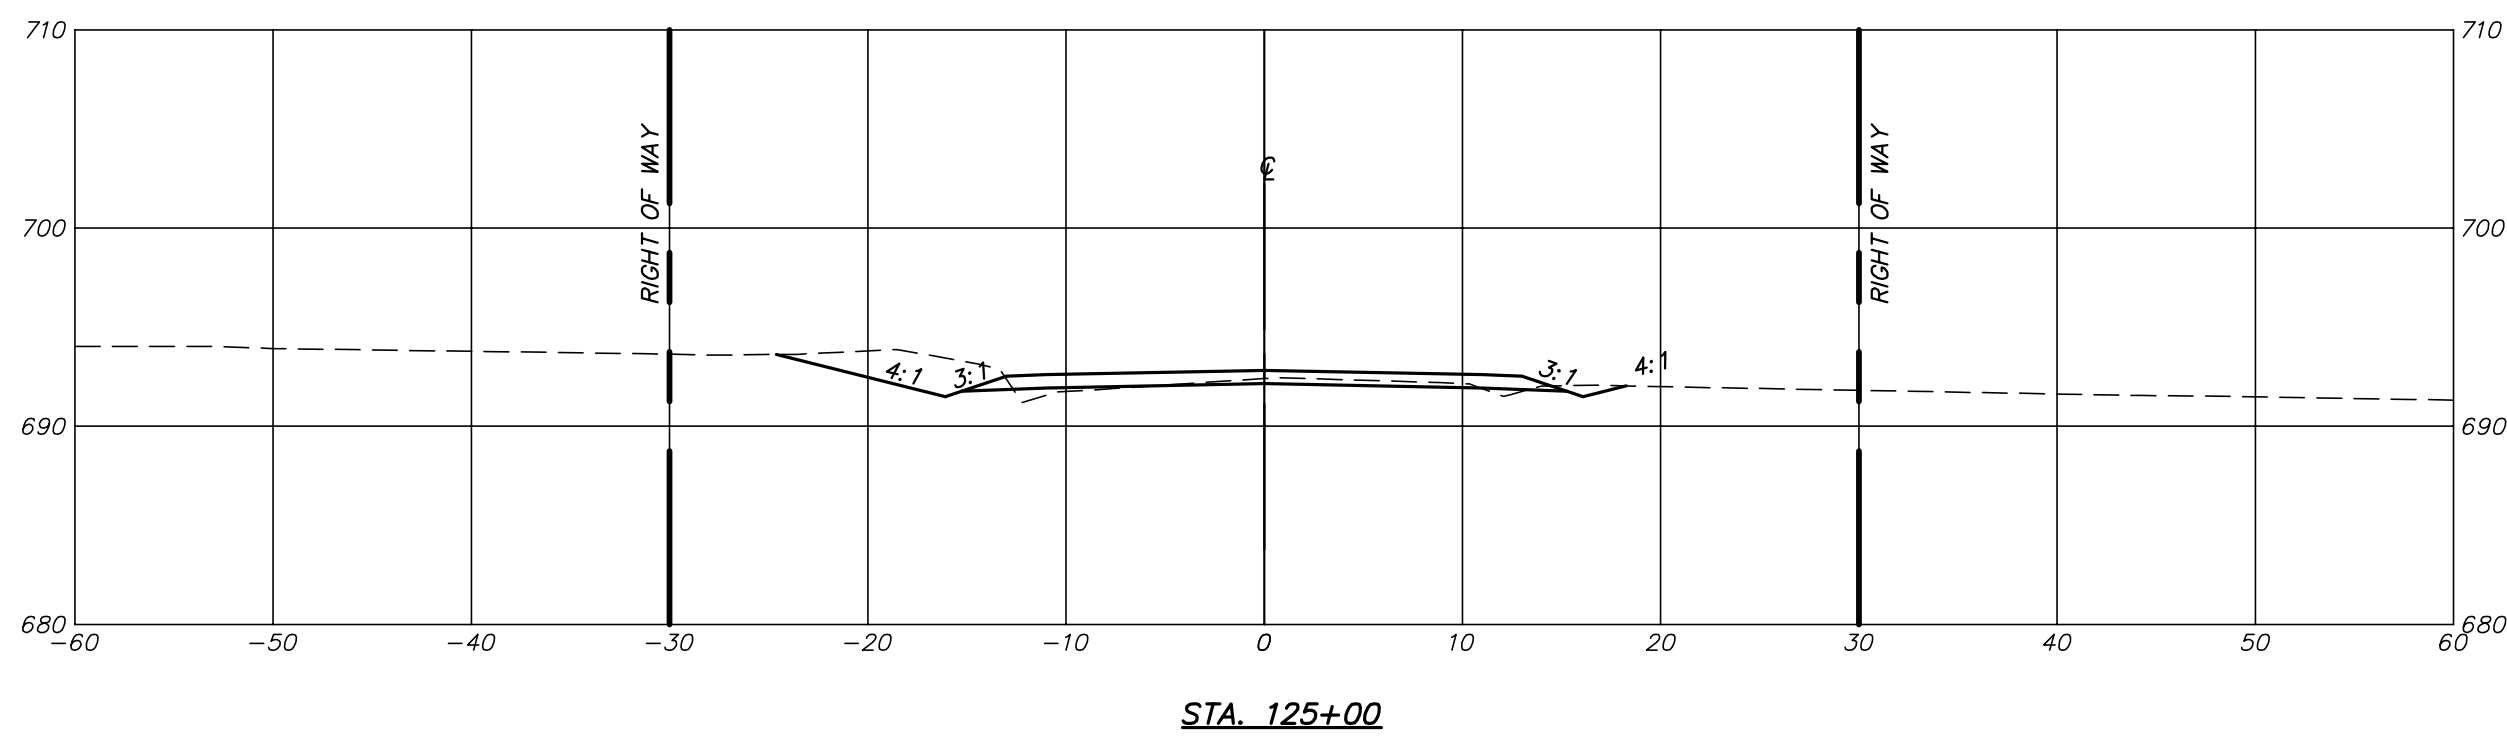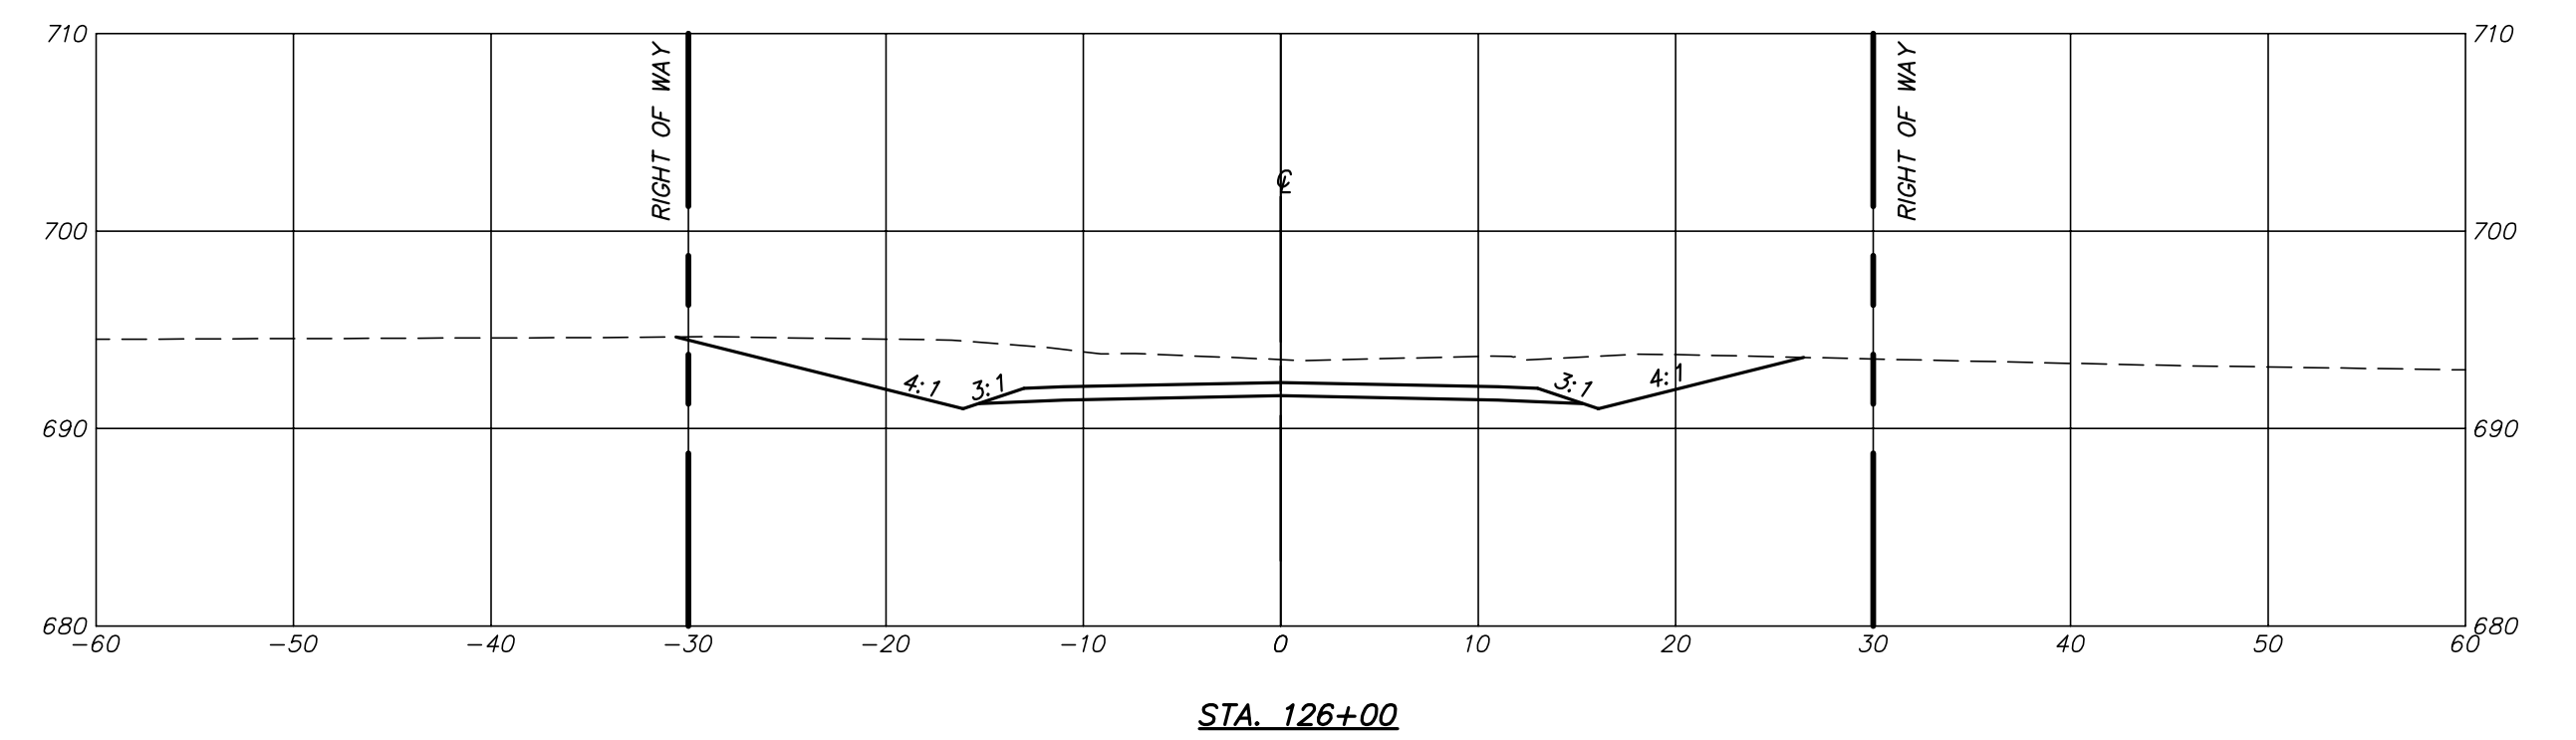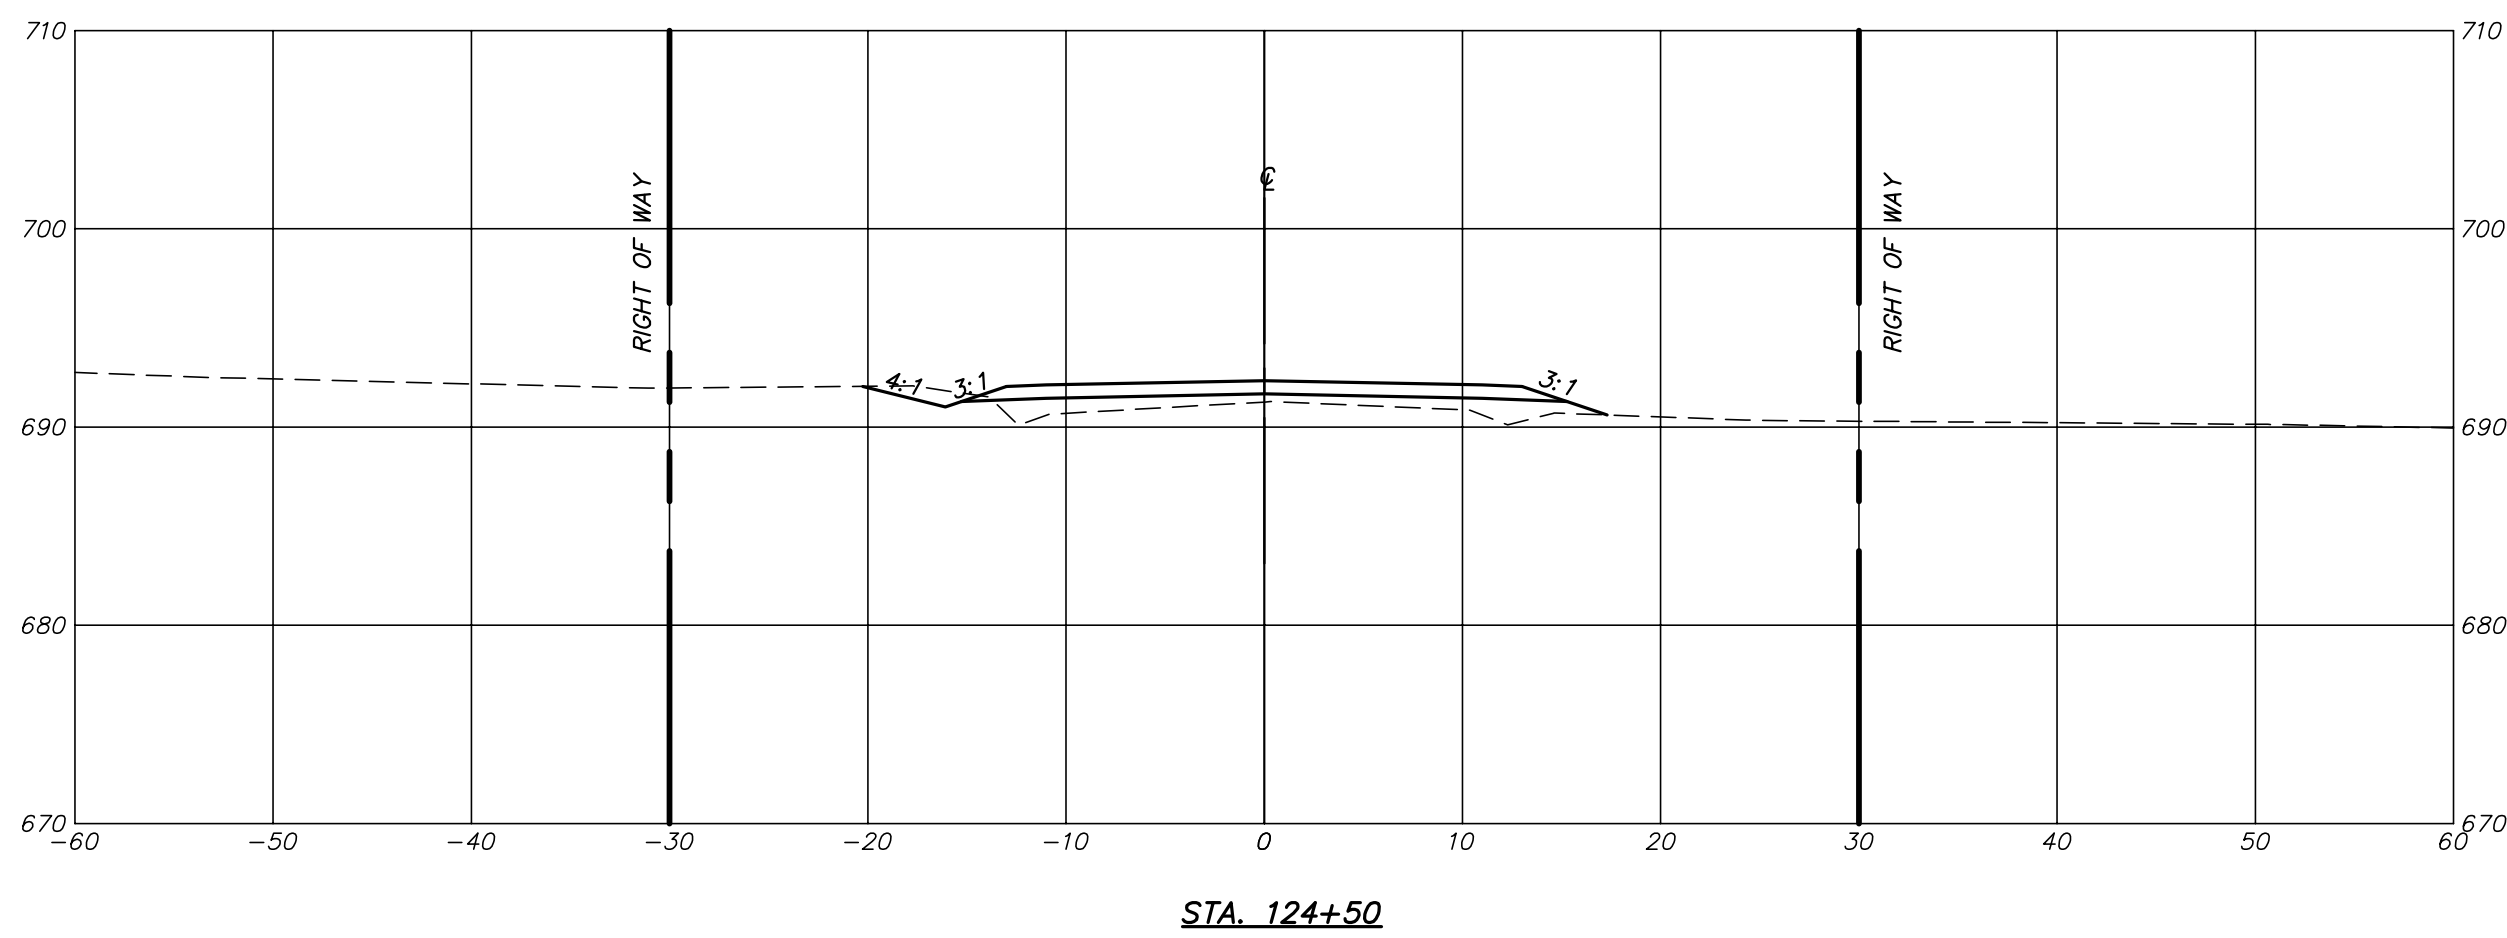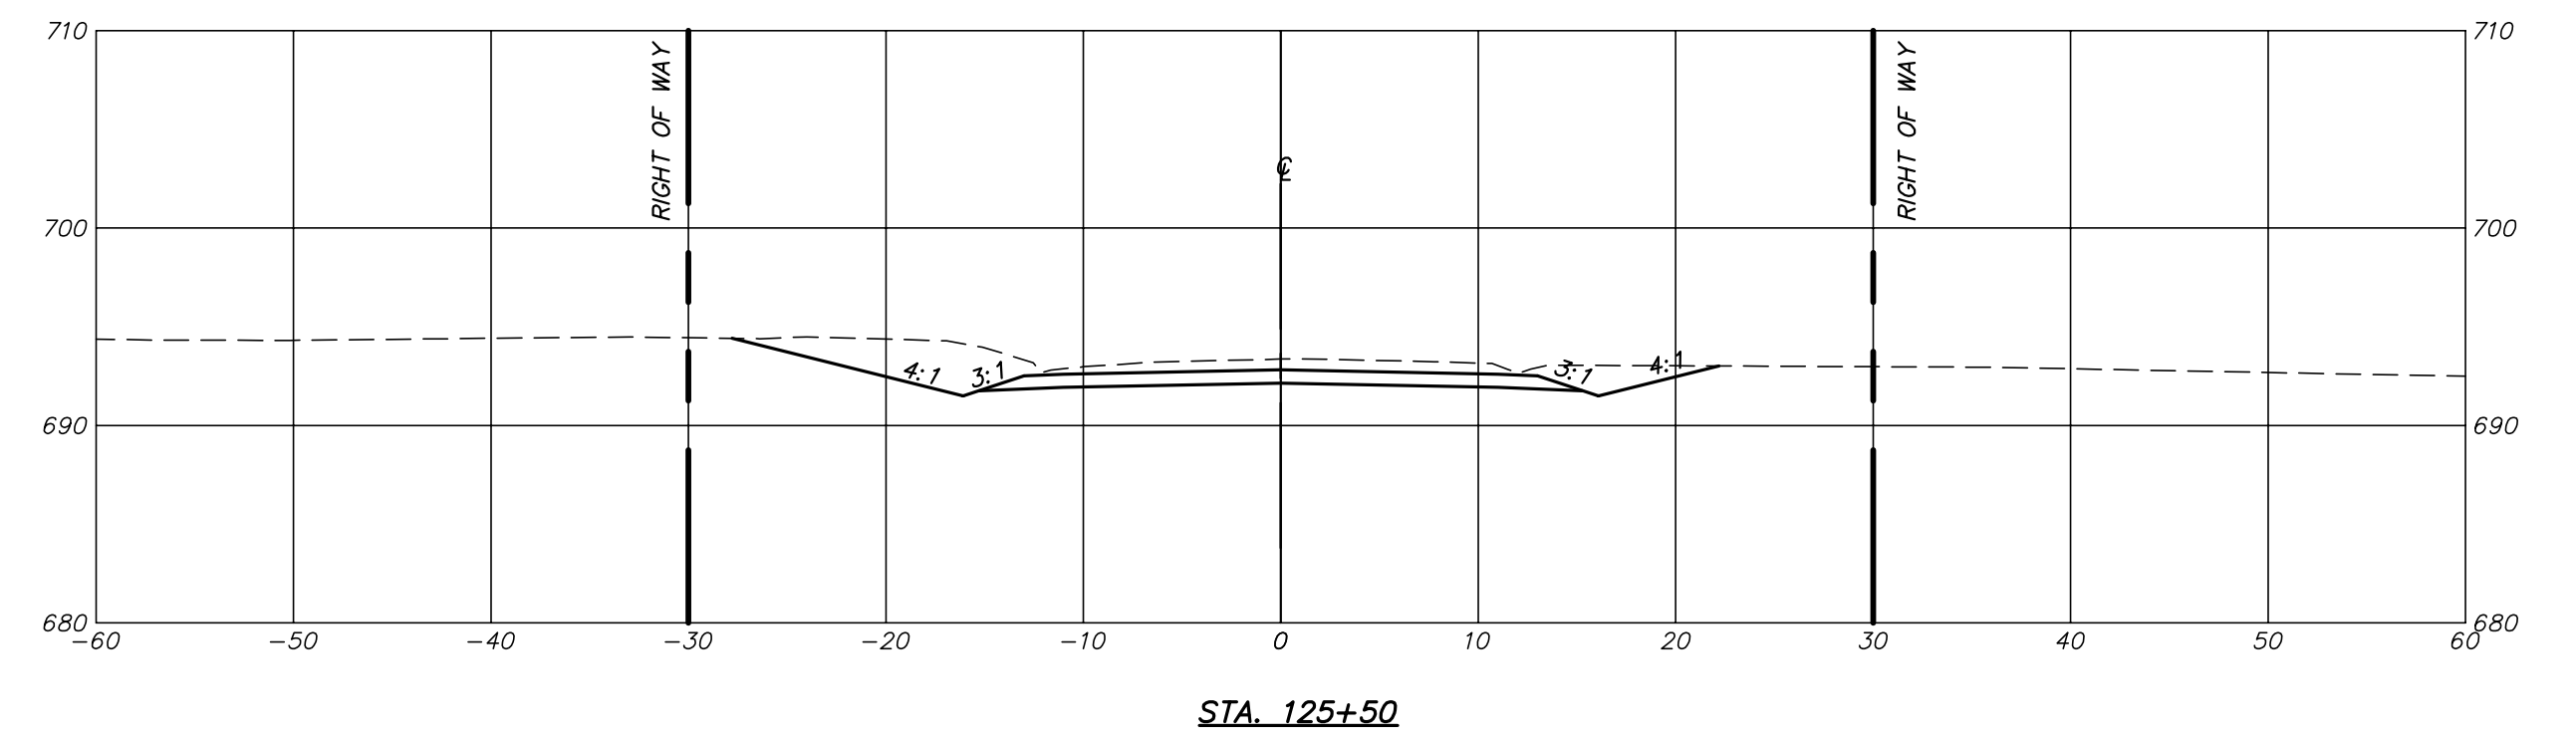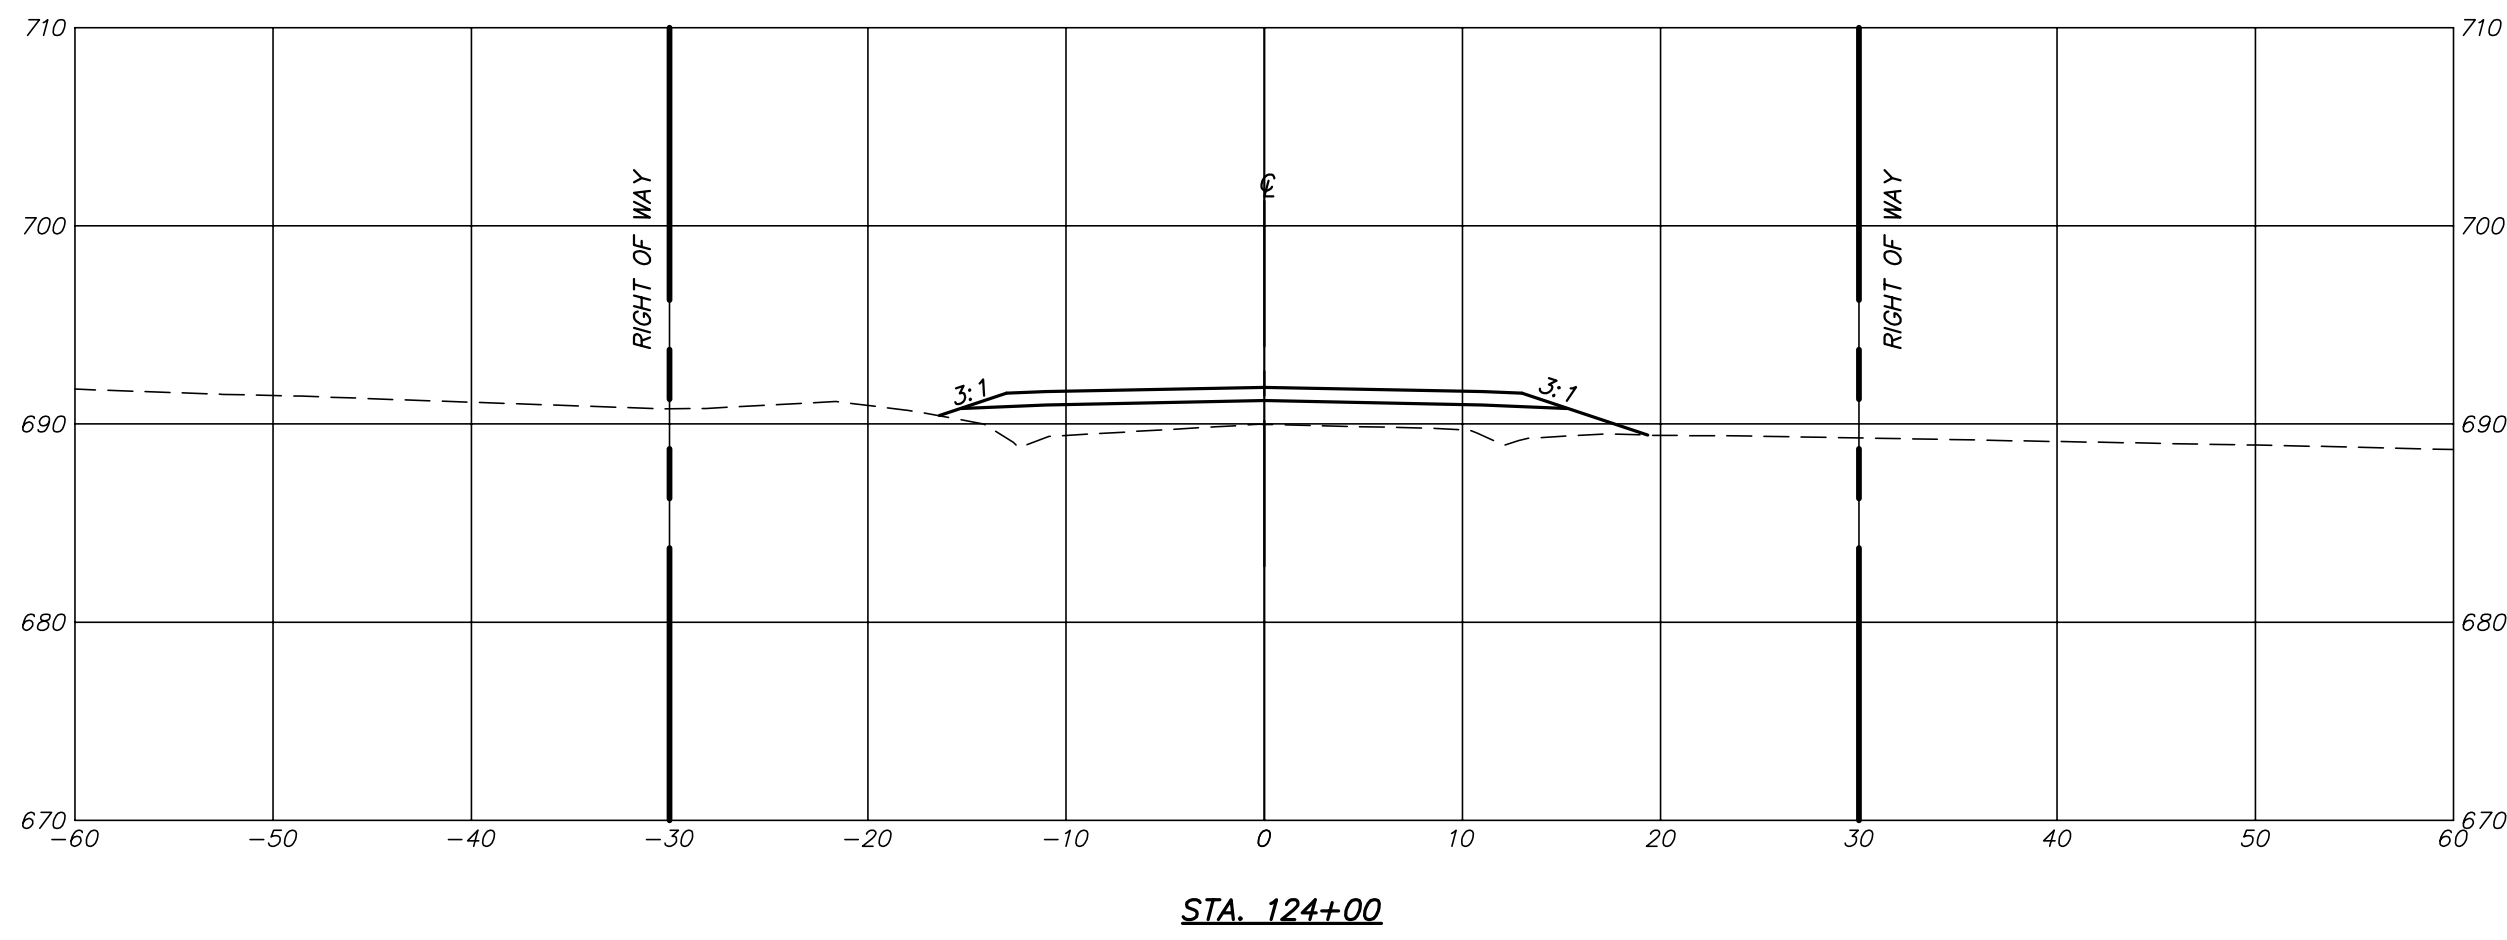

P:\DRAWINGS\CURRENT DRAWINGS\LOCAL COUNTY\5813\X-SECTIONS\01-07-19.DWG 5/20/2020

Engineering Surveys & Services
 Consulting Engineers, Land Surveyors, and Geoprosessionals
 Analytical and Material Laboratories
 802 El Dorado Drive, Jefferson City, Missouri 65101
 573 - 636 - 3303 | www.ess-inc.com
 Other Offices:
 Columbia, Missouri - Sedalia, Missouri
 Missouri Land Surveying Corporation # 2004004672







5/20/2020
 STATE OF MISSOURI
 CHRISTOPHER WM. YARNELL
 REGISTERED PROFESSIONAL ENGINEER
 NUMBER E-23242
 (Signature)

CHRISTOPHER WM. YARNELL
 REGISTERED PROFESSIONAL ENGINEER
 E-23242


WATERFORD AND MOUNT HOPE ROADWAY IMPROVEMENTS
 COLE COUNTY, MISSOURI

IF ORIGINAL SIGNATURE OR DIGITAL AUTHENTICATION IS NOT PRESENT THIS MEDIA SHOULD NOT BE CONSIDERED A CERTIFIED DOCUMENT.	Revised
Date MAY 20, 2020	
DESIGN: --	
DRAWN: --	
CHECKED: --	
DATE: --	


CROSS SECTIONS
 Sheet
C2.19
 ES&S PROJECT NO. 5813

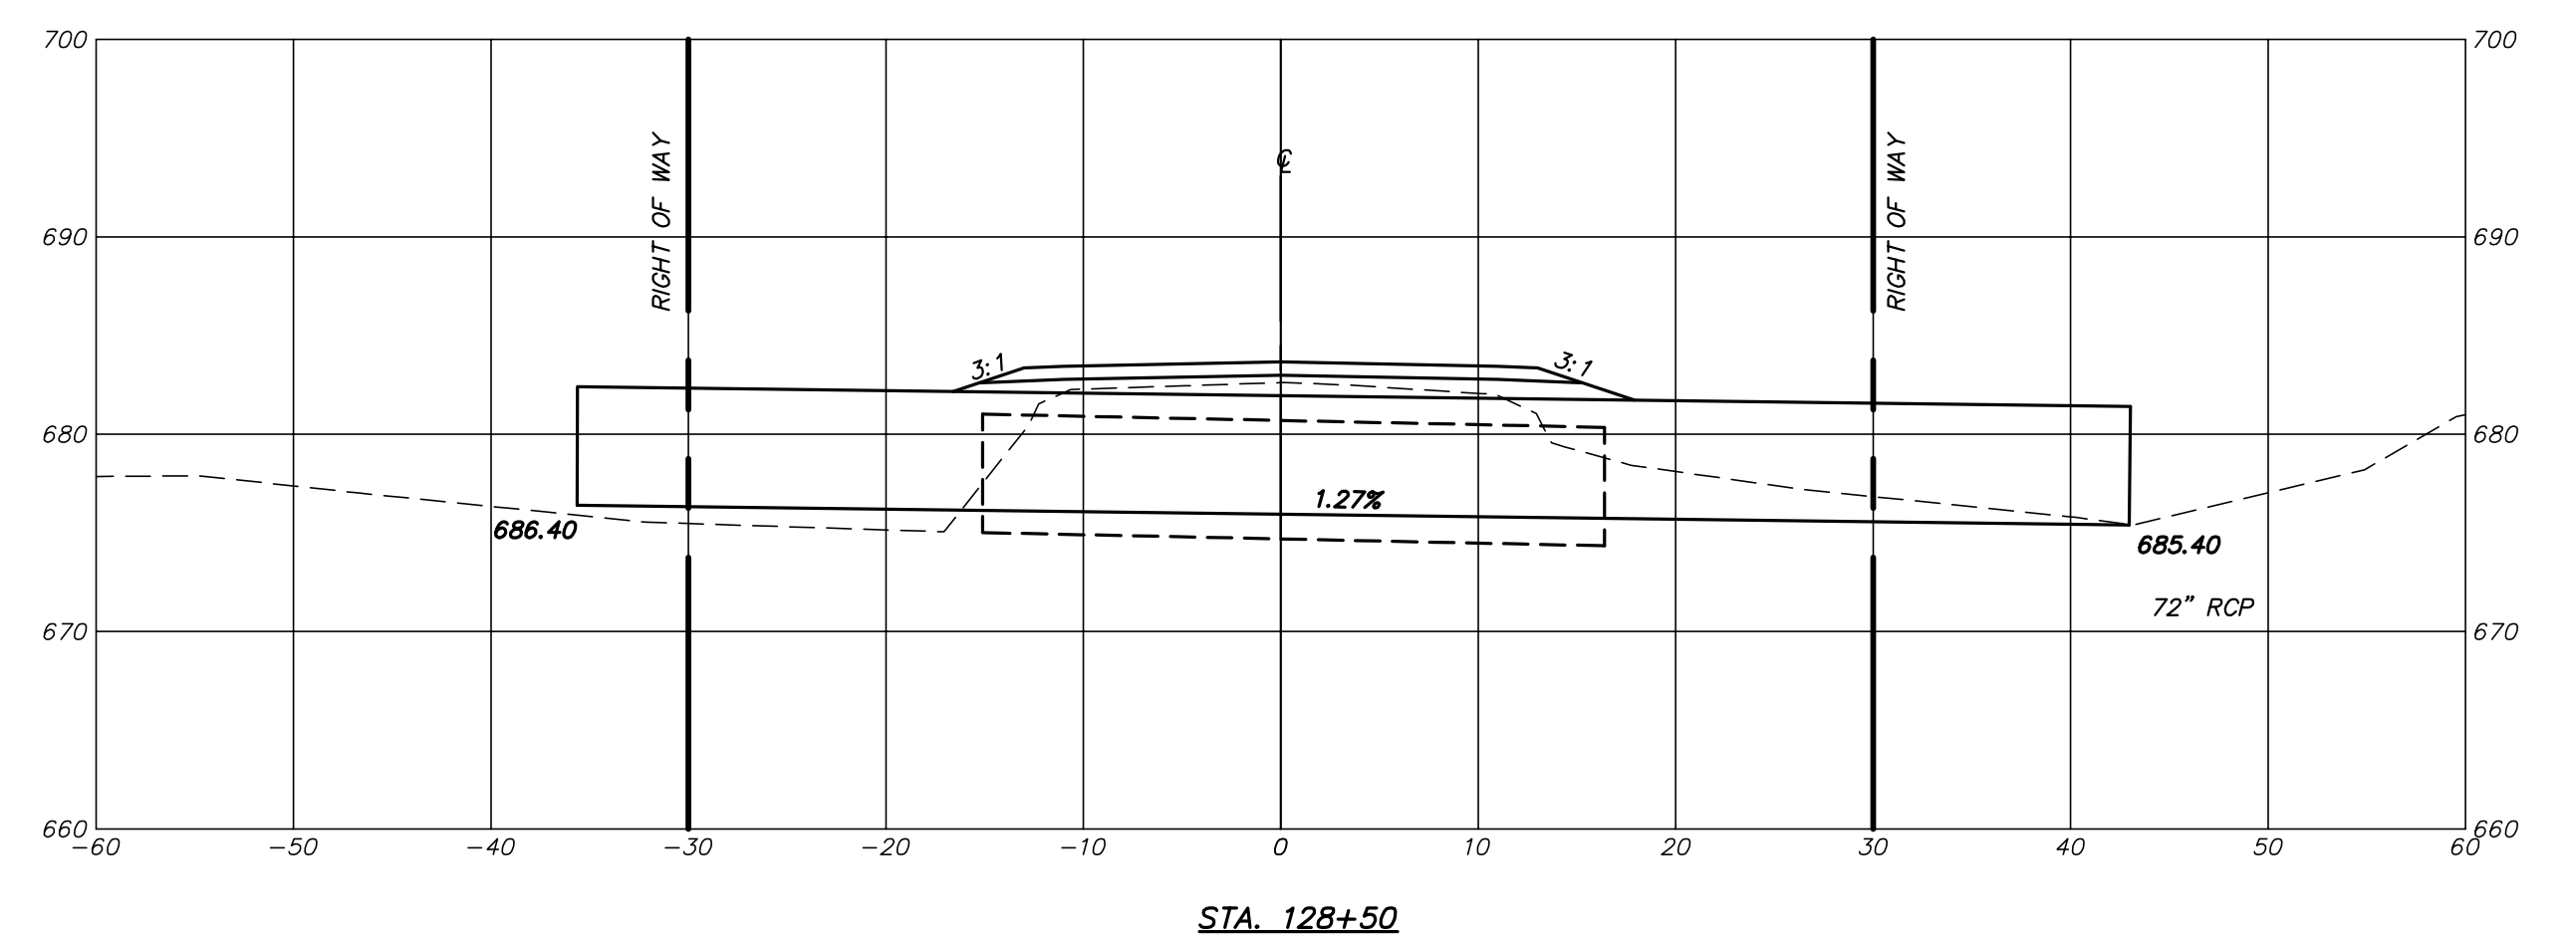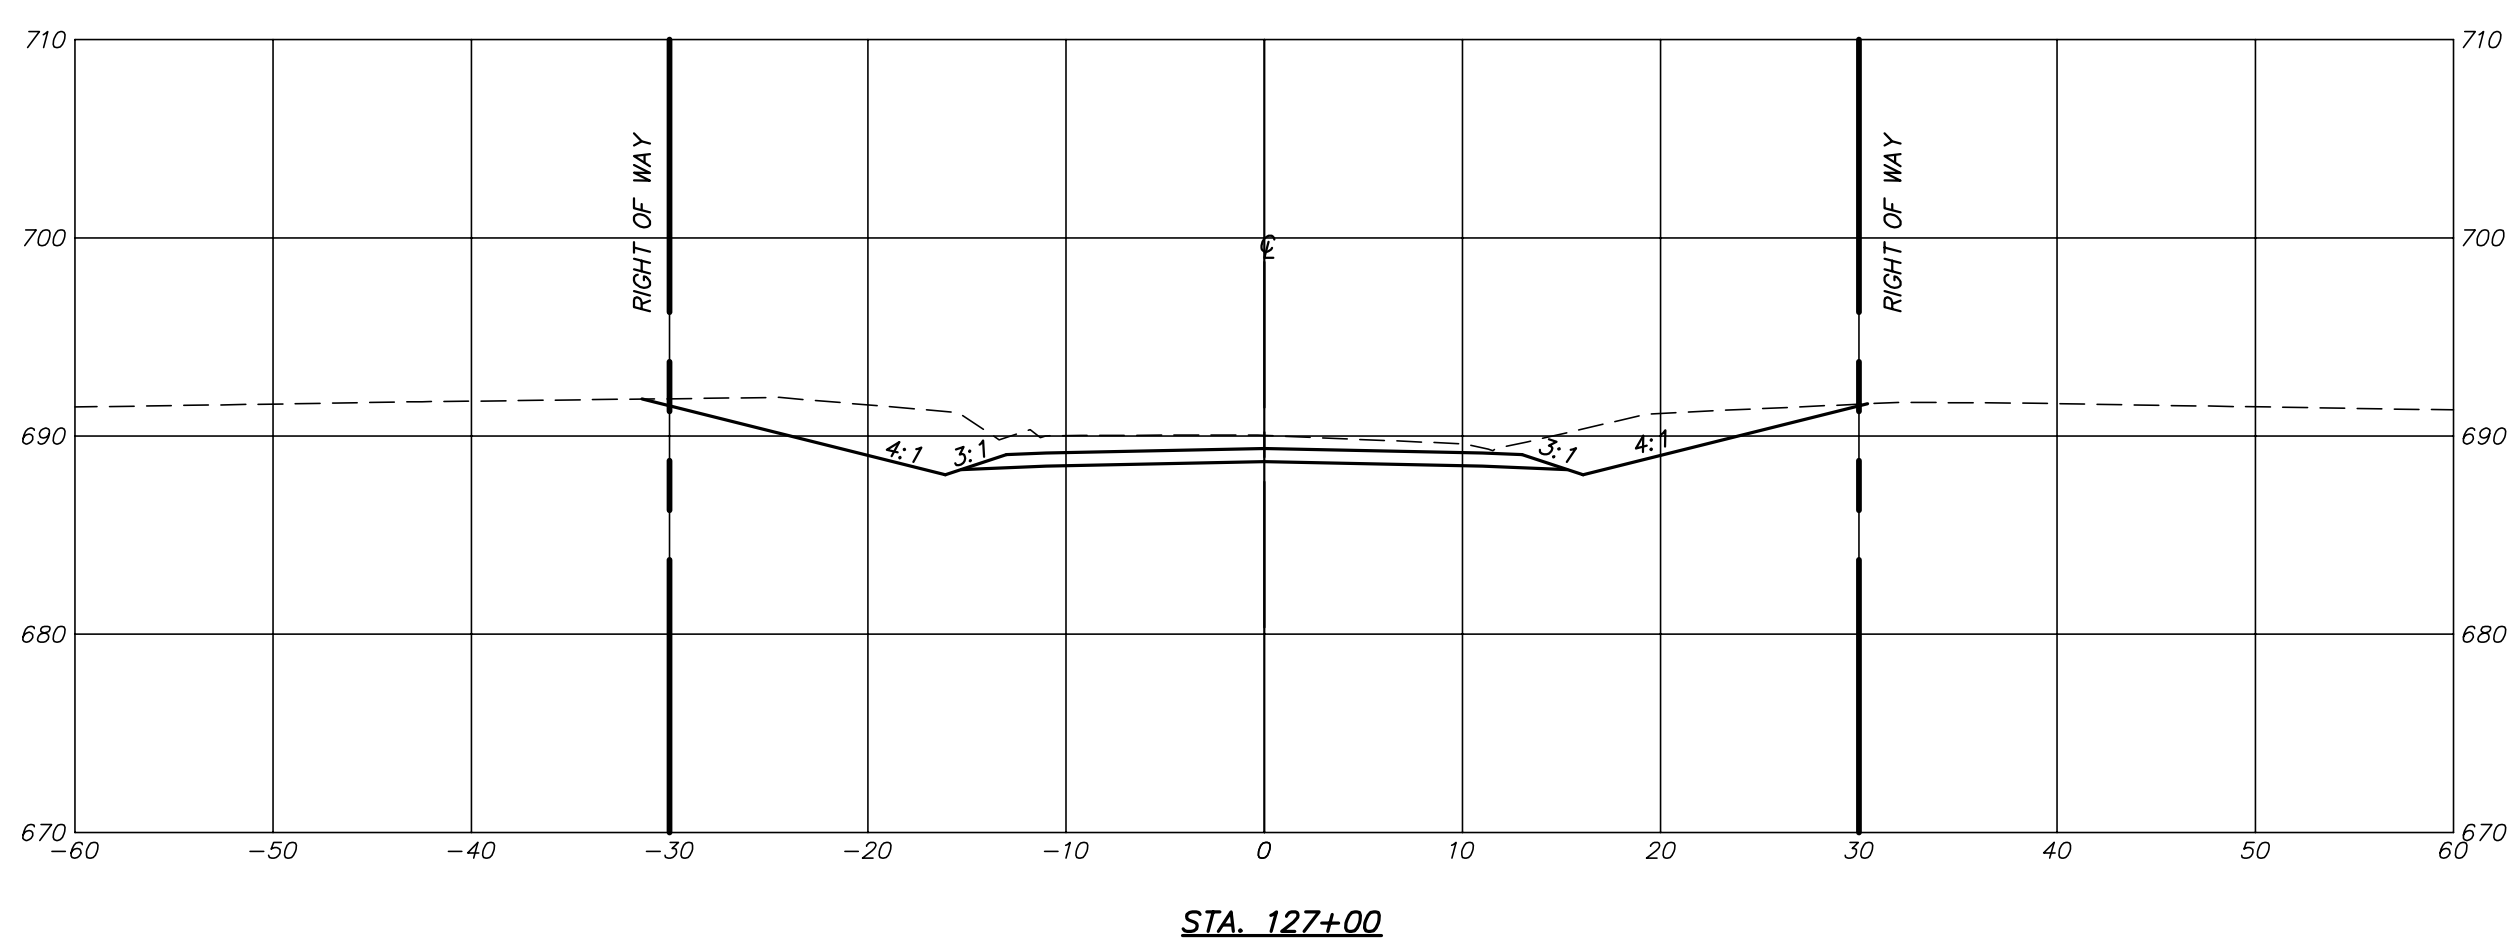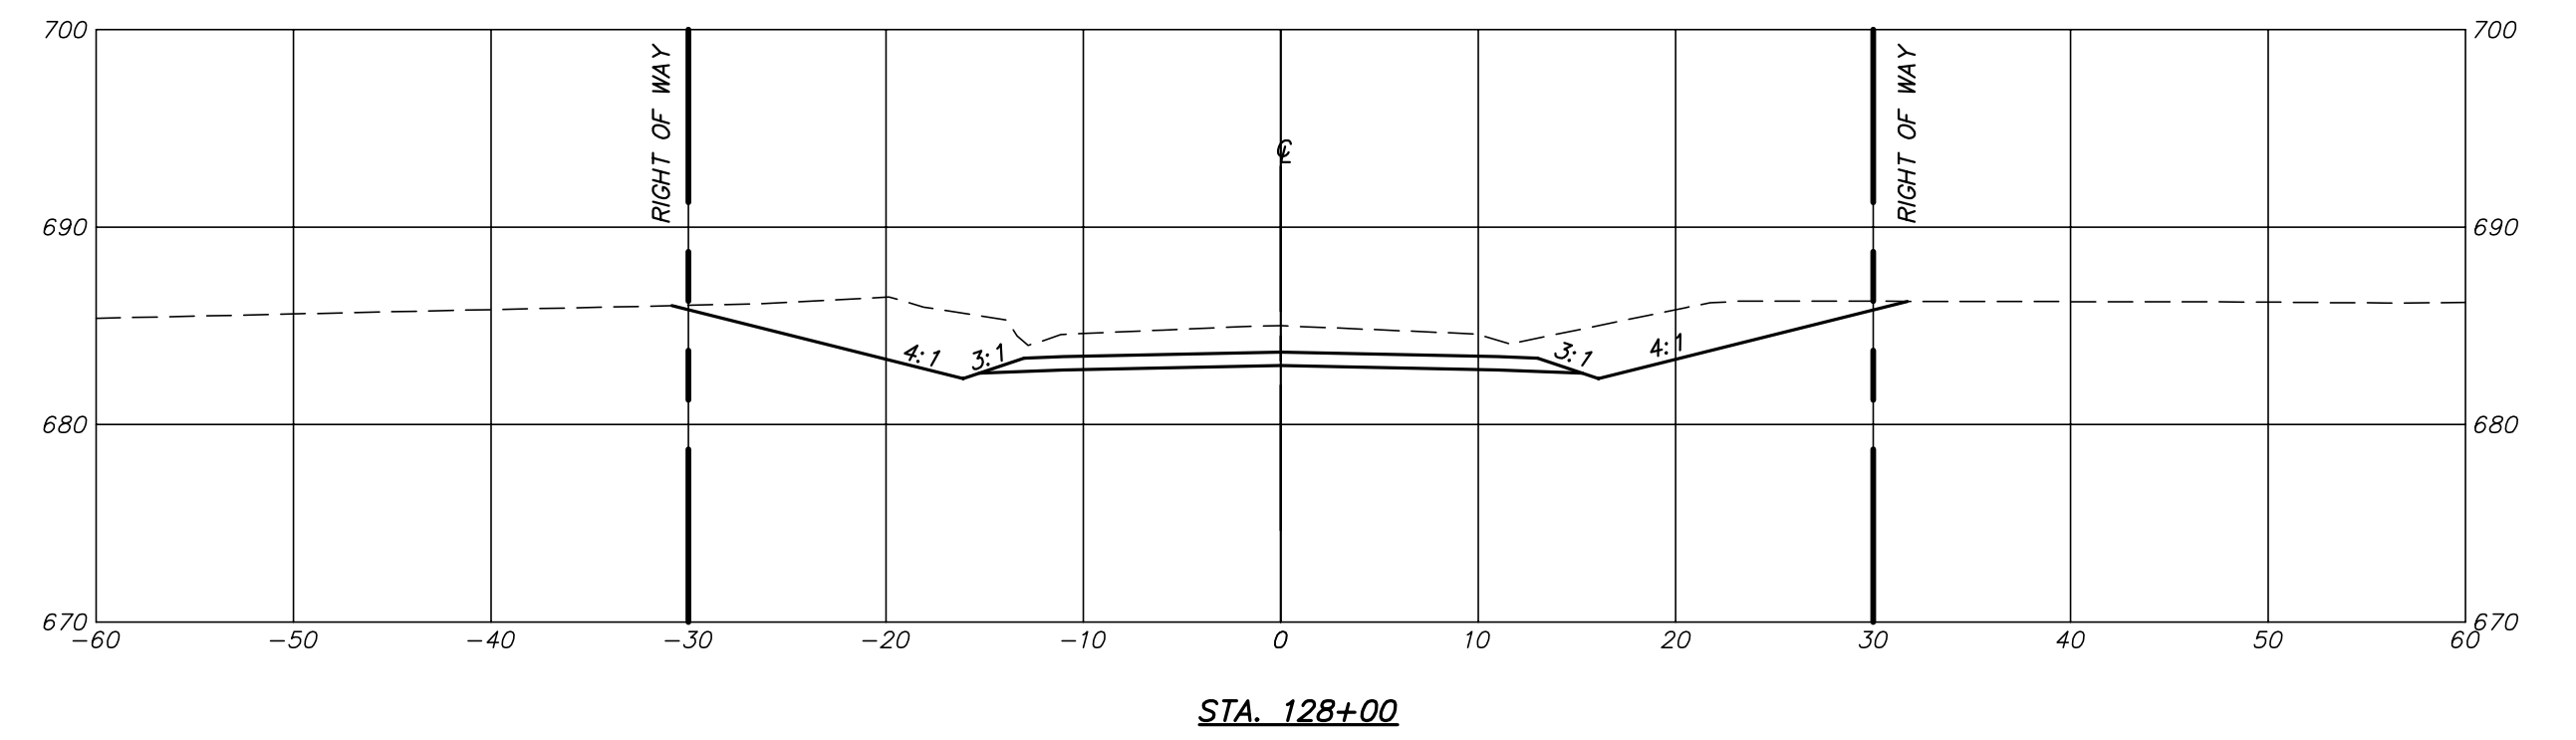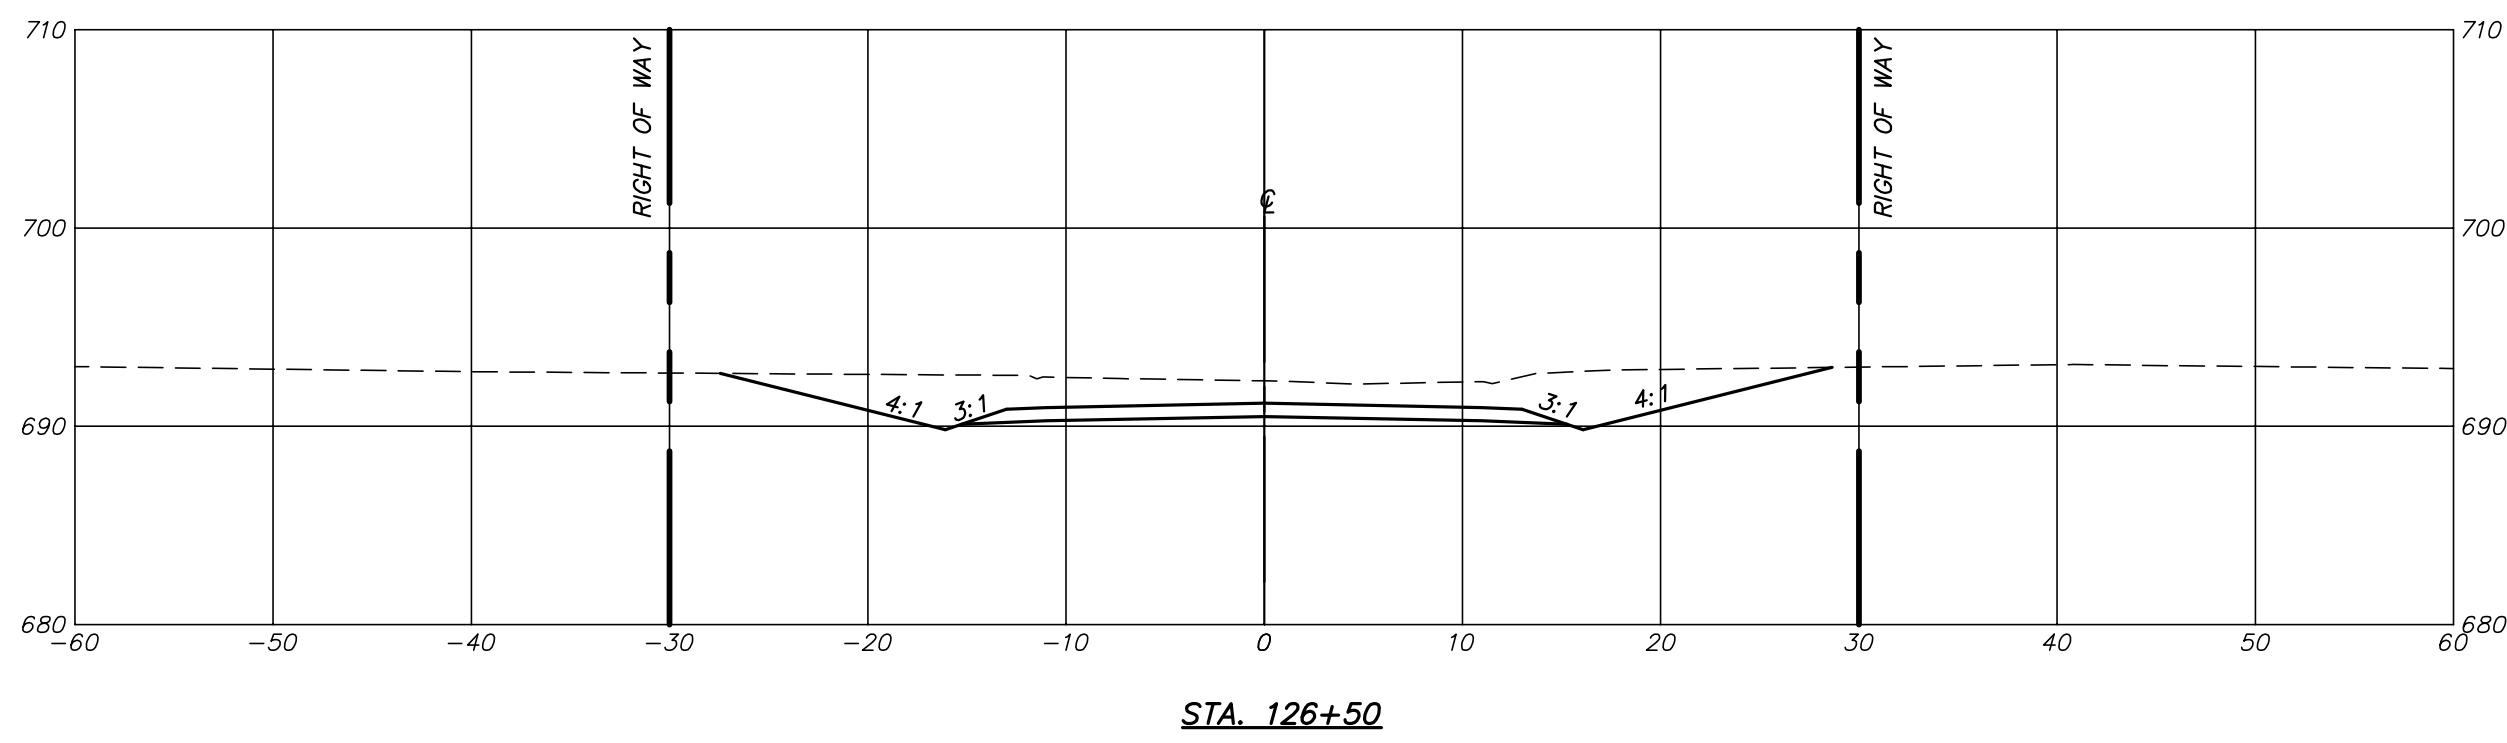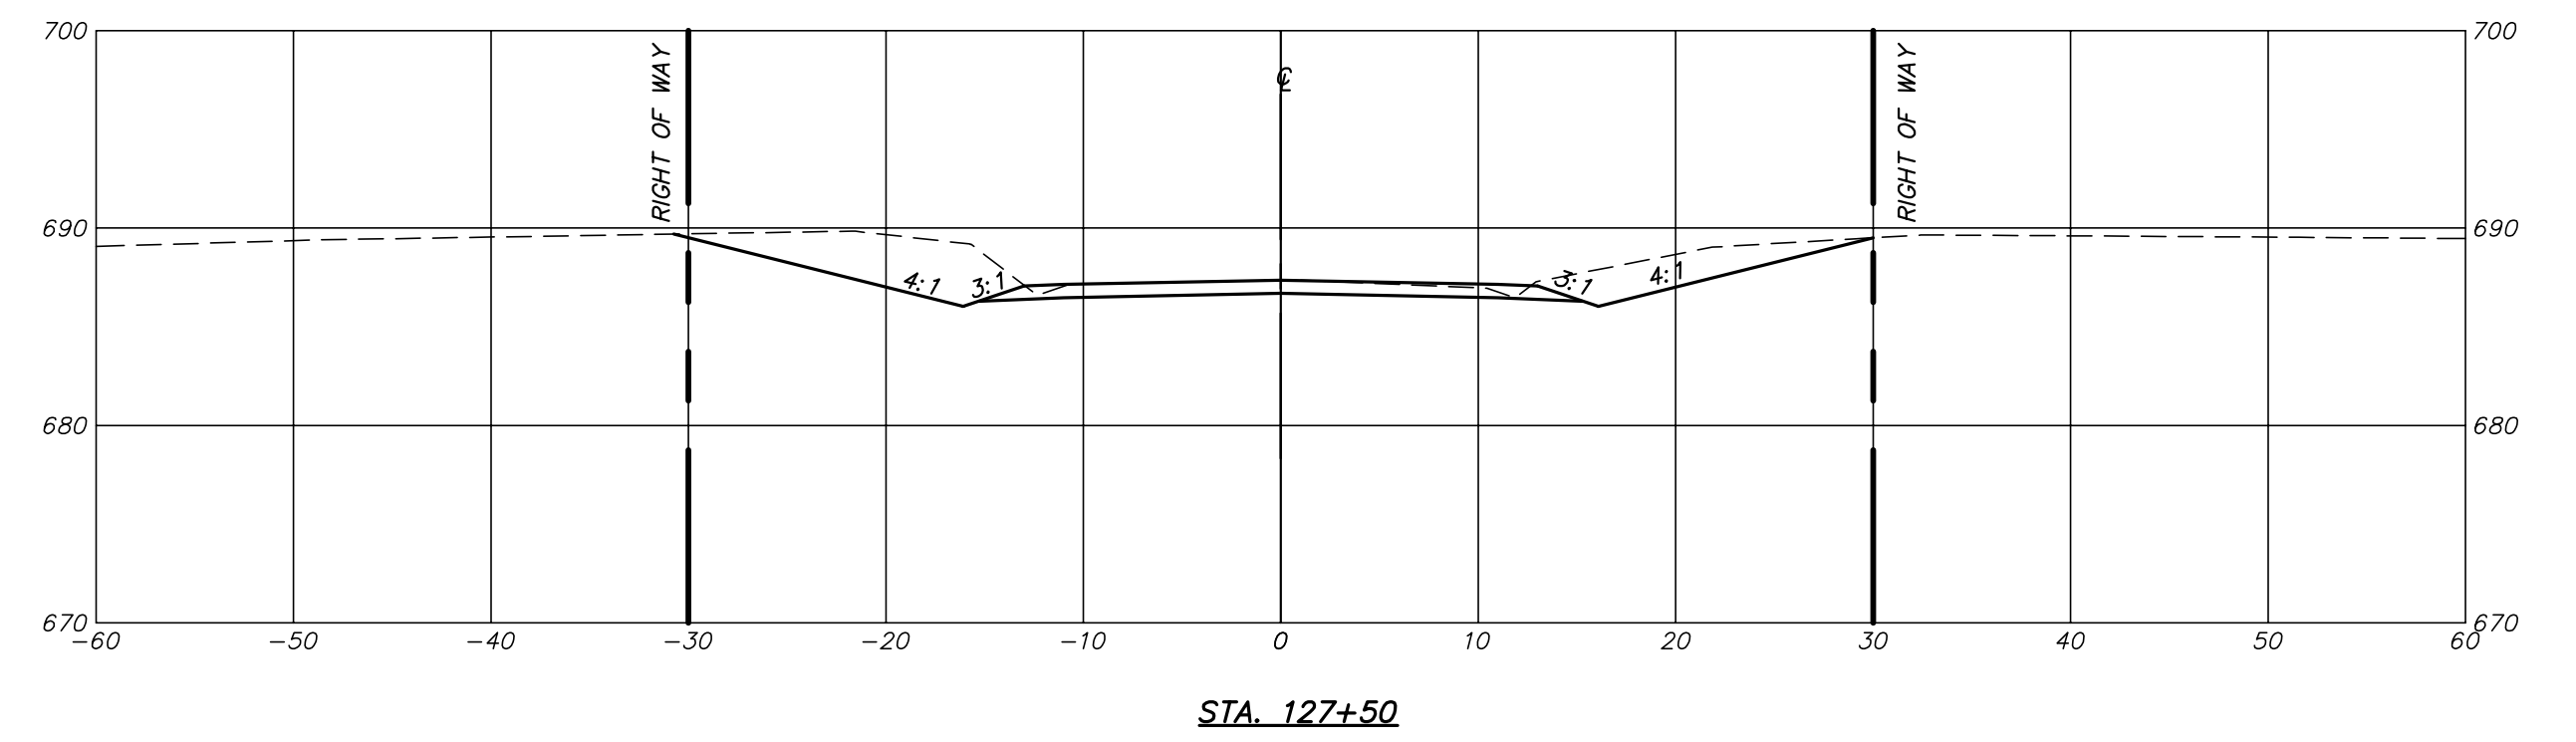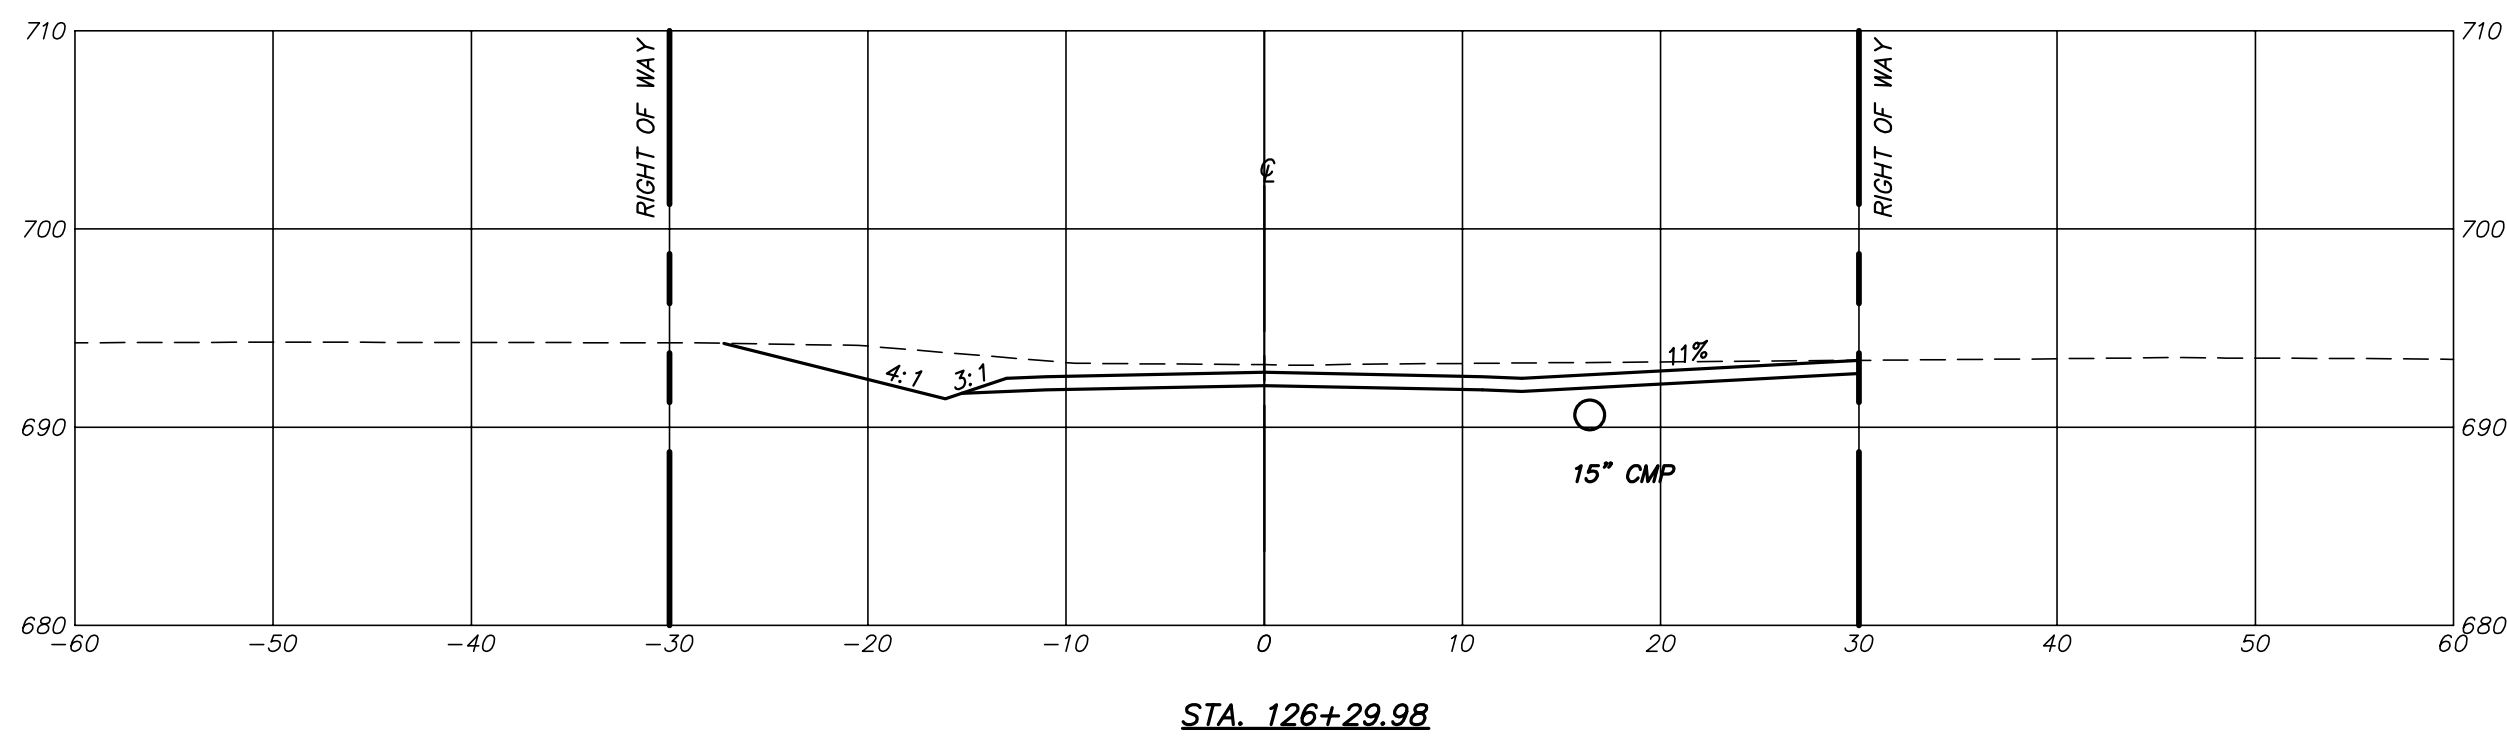

P:\DRAWINGS\CURRENT DRAWINGS\COLE COUNTY\5813 X-SECTIONS-01-07-19.DWG 5/20/2020

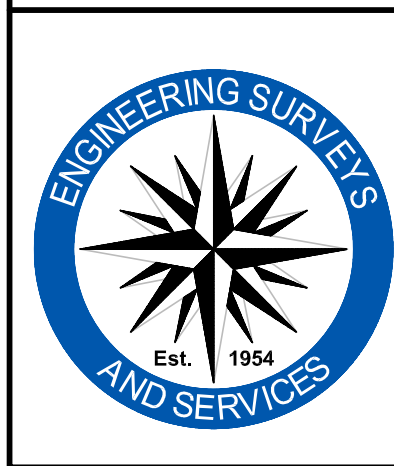







Engineering Surveys & Services
 Consulting Engineers, Land Surveyors, and Geoprosessionals
 Analytical and Material Laboratories
 802 El Dorado Drive, Jefferson City, Missouri 65101
 573 - 636 - 3303 | www.ess-inc.com
 Other Offices:
 Columbia, Missouri - Sedalia, Missouri
 Missouri Land Surveying Corporation # 2004004672

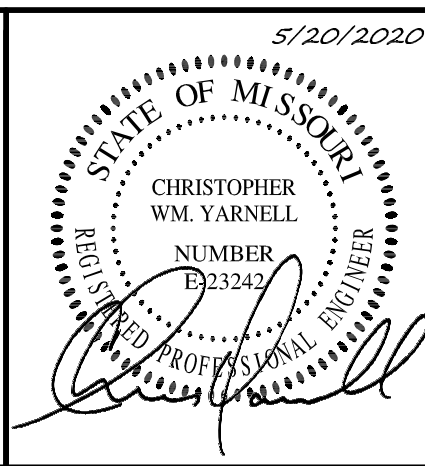

CHRISTOPHER WM. YARNELL
 REGISTERED PROFESSIONAL
 ENGINEER E-23242

WATERFORD AND MOUNT HOPE ROADWAY IMPROVEMENTS
 COLE COUNTY, MISSOURI


IF ORIGINAL SIGNATURE OR DIGITAL AUTHENTICATION IS NOT PRESENT THIS MEDIA SHOULD NOT BE CONSIDERED A CERTIFIED DOCUMENT. Date MAY 20, 2020 DESIGN: -- DRAWN: -- CHECKED: -- DATE: --	Revised	CROSS SECTIONS Sheet C2.20 ES&S PROJECT NO. 5813

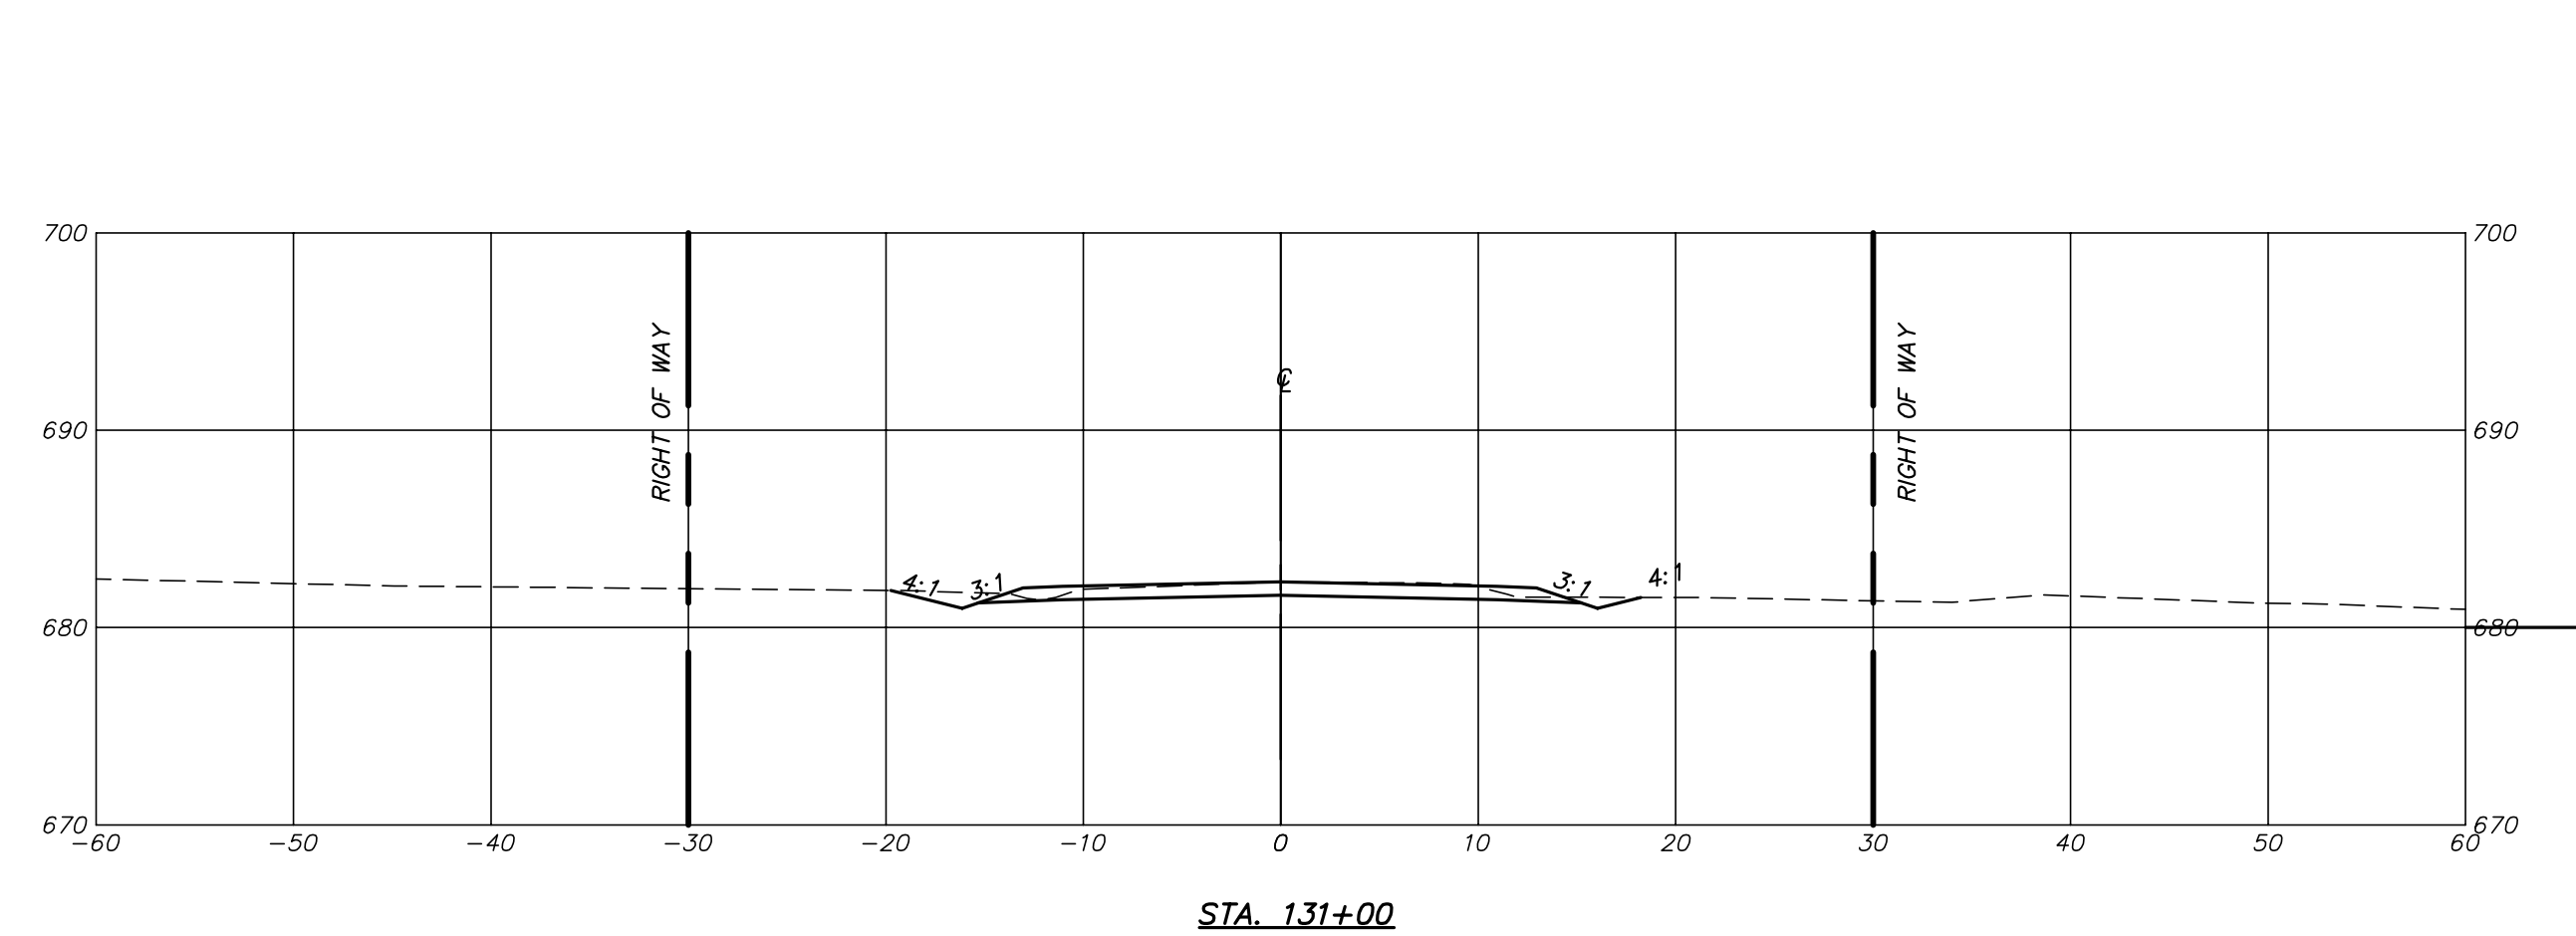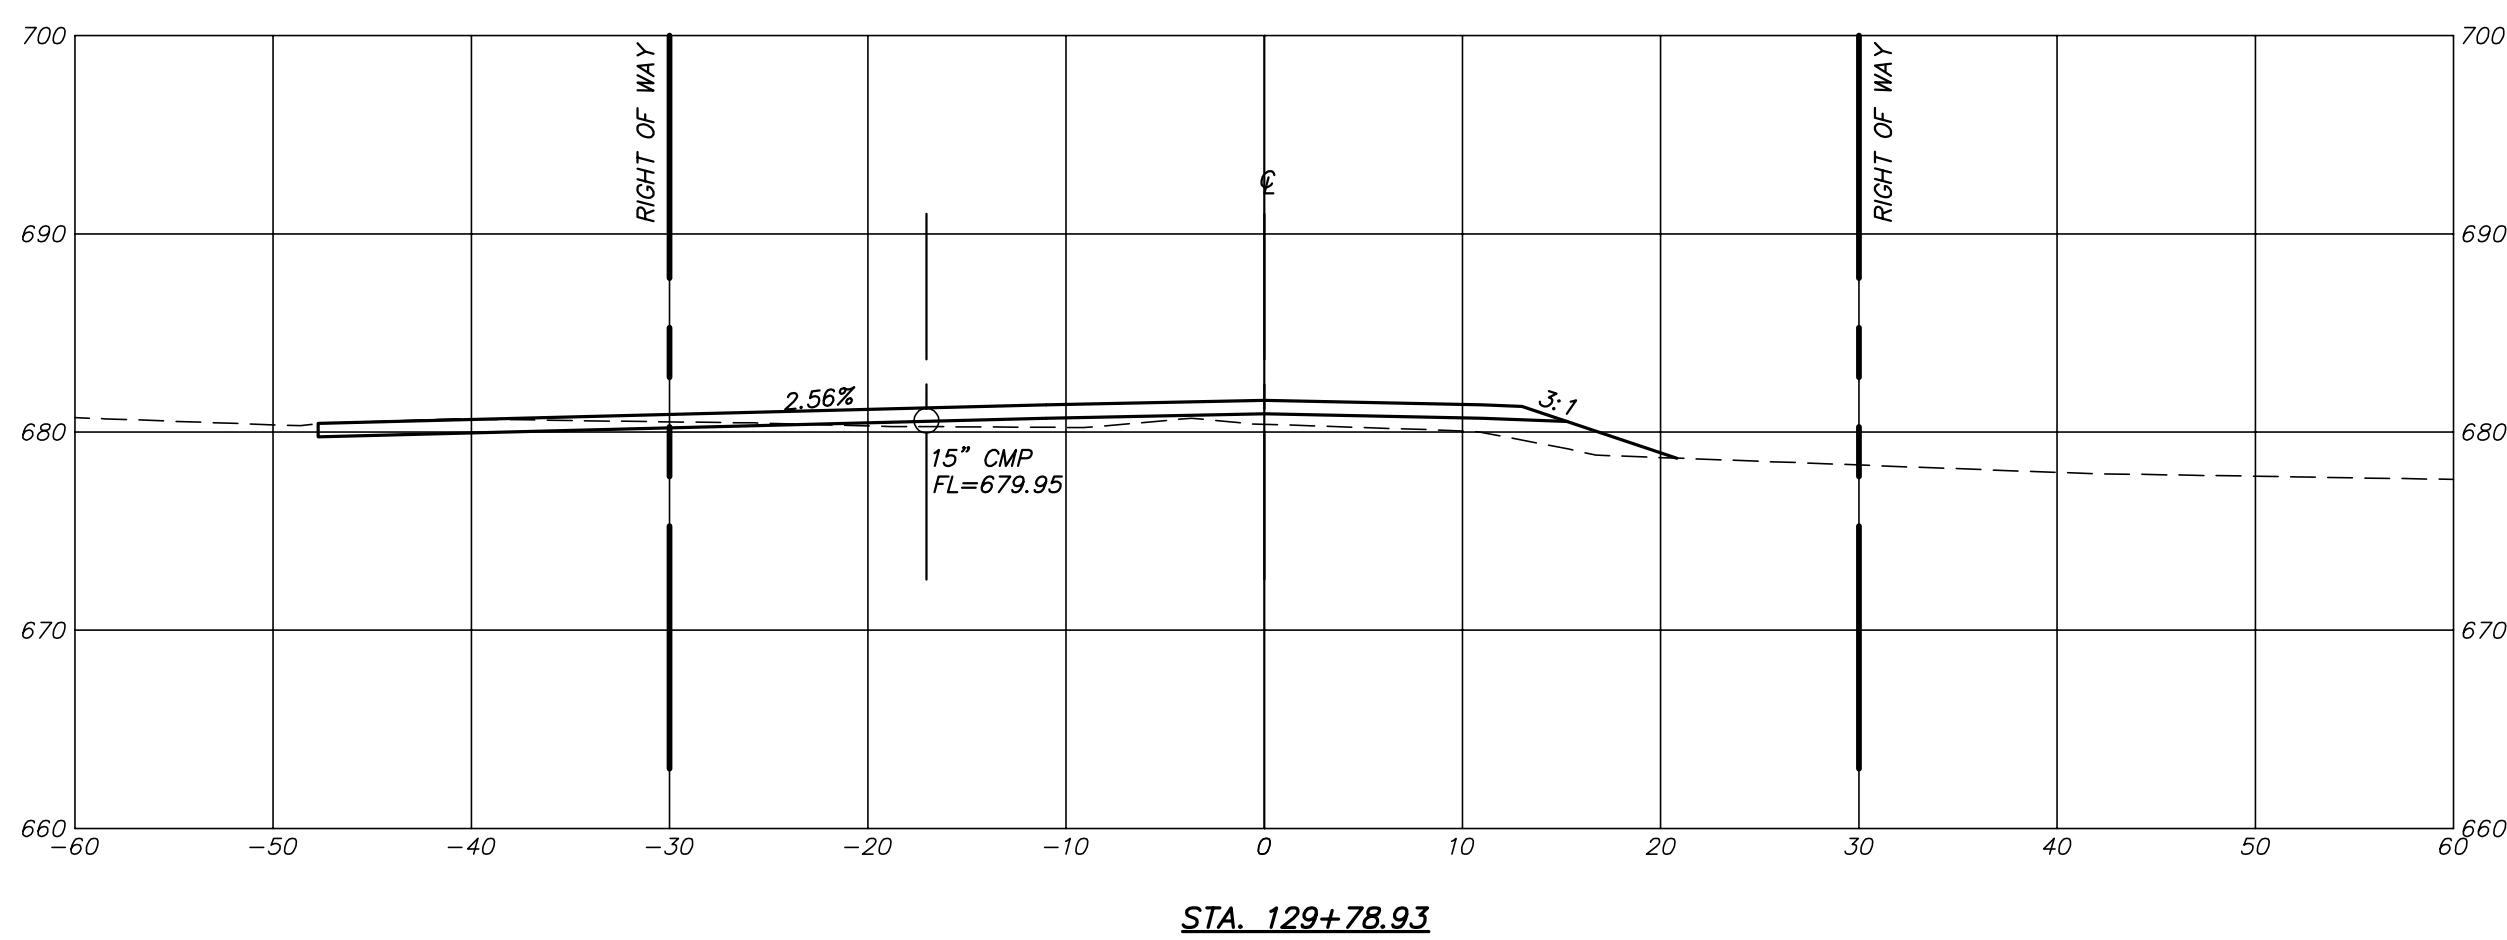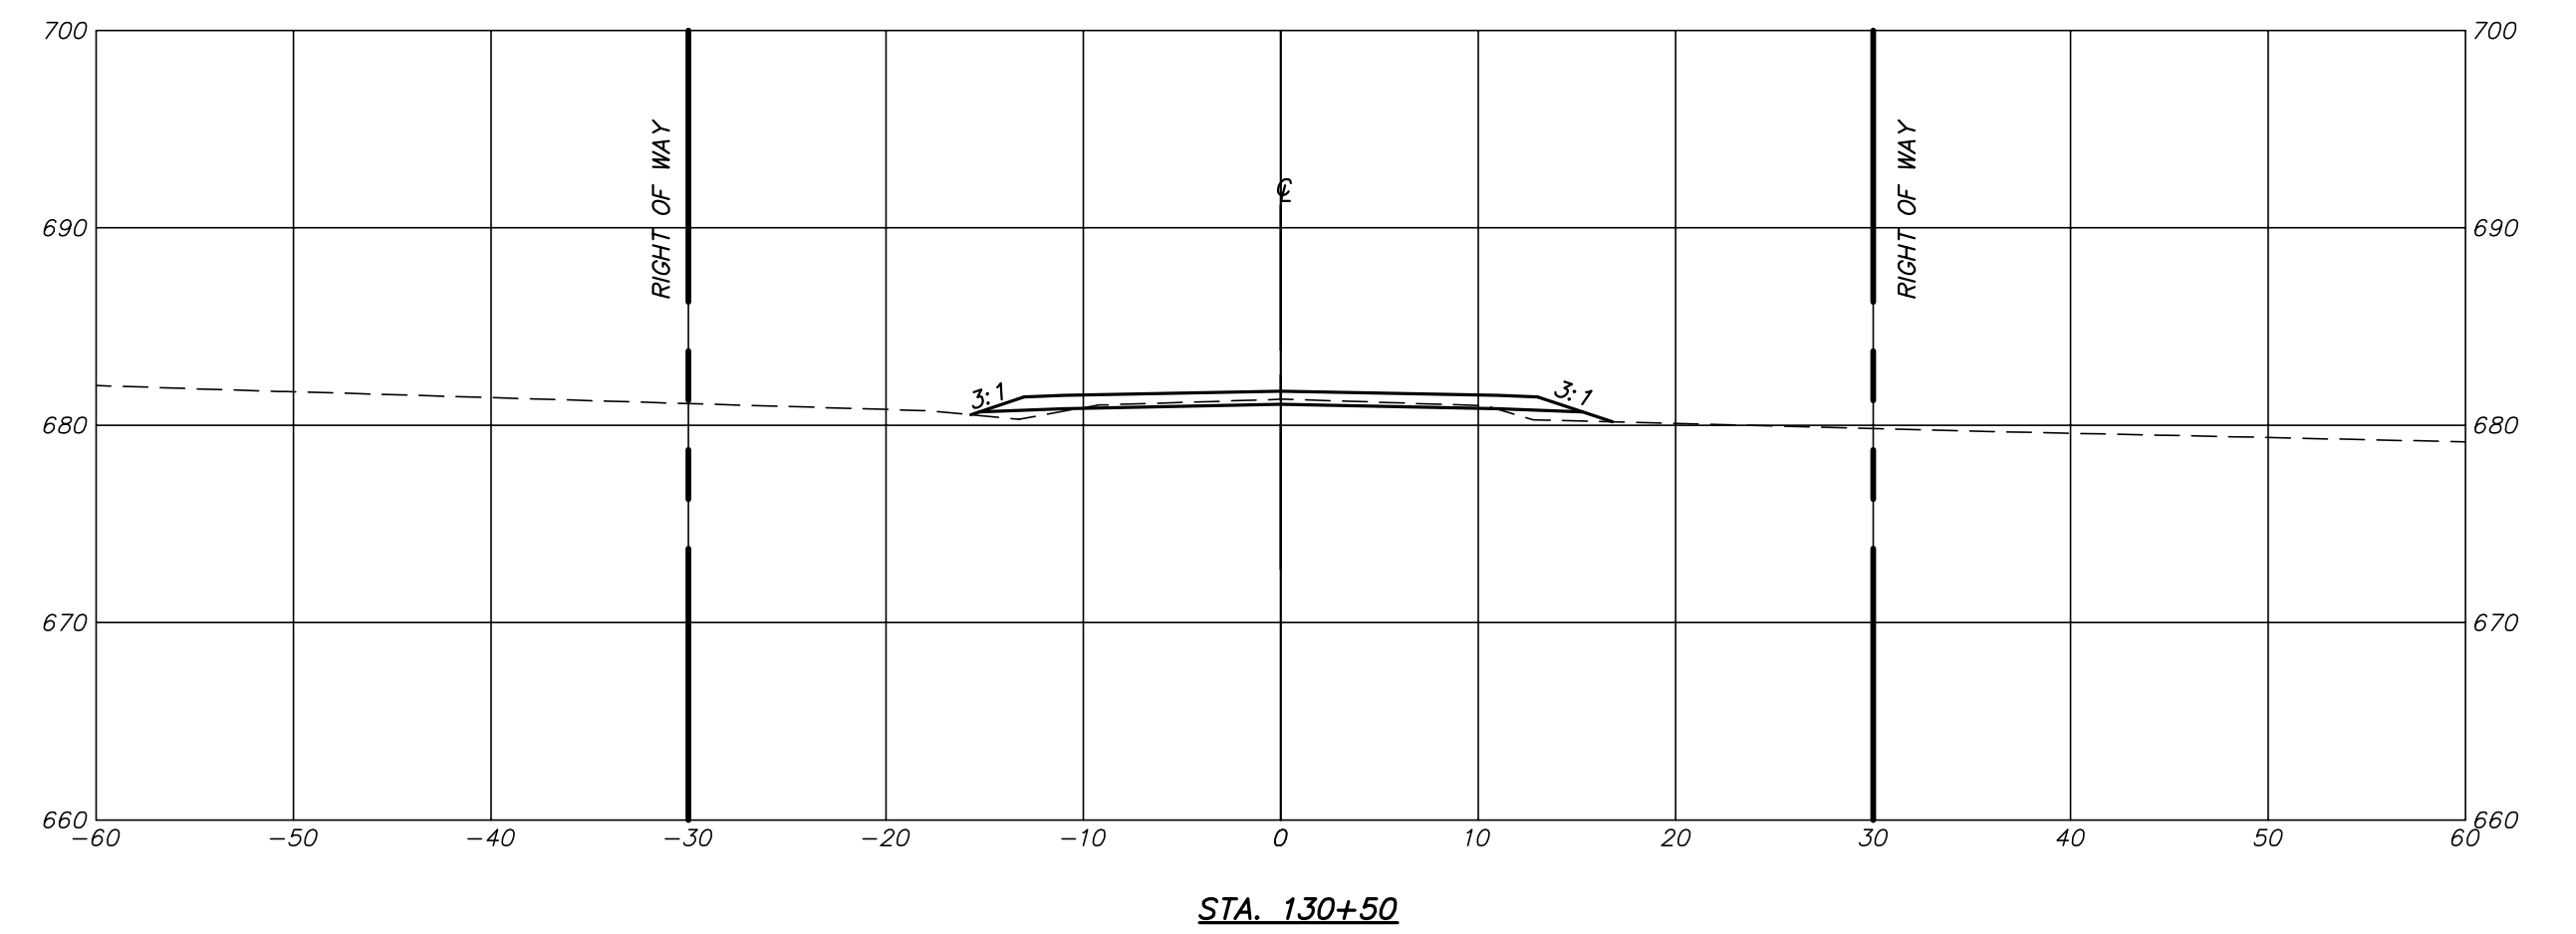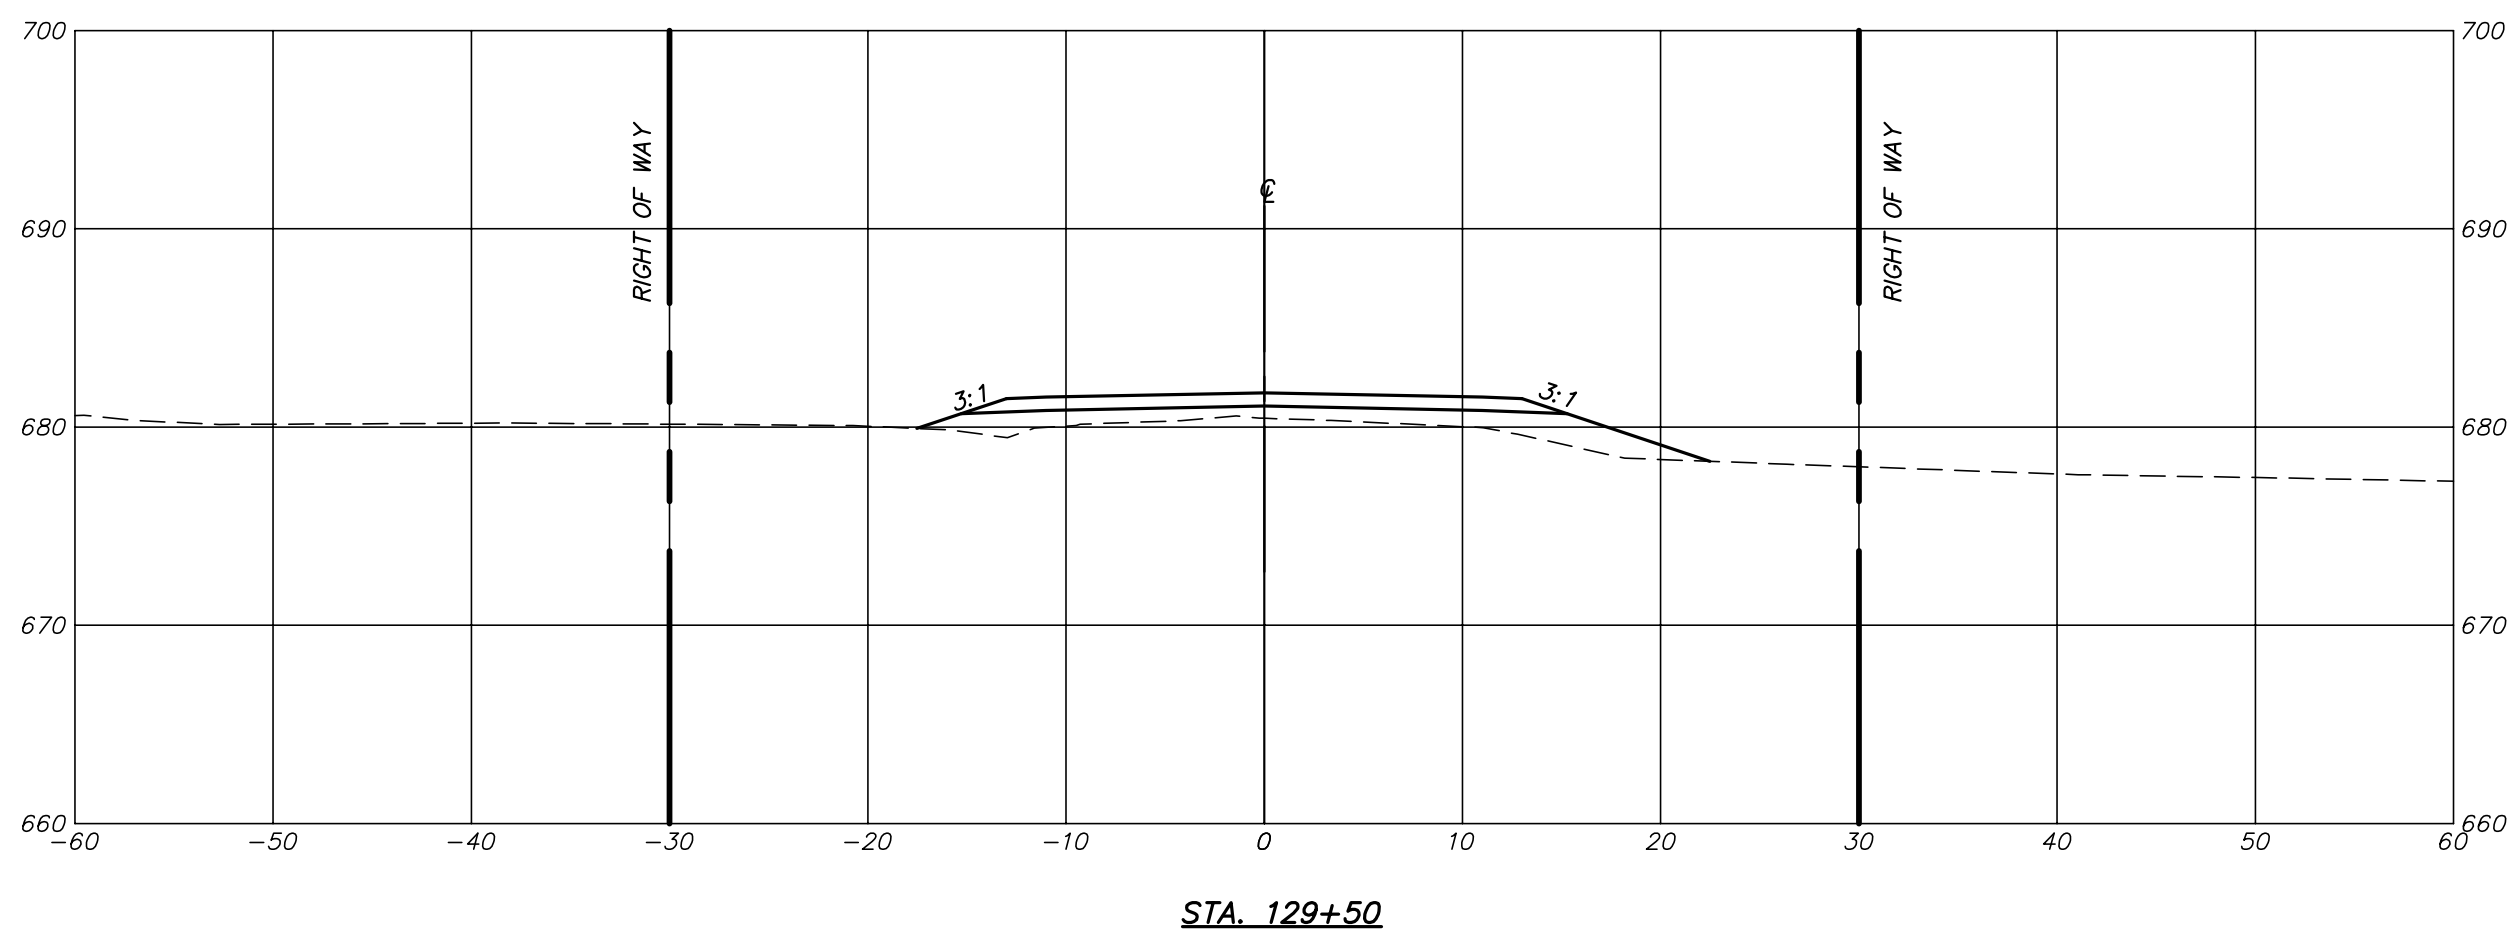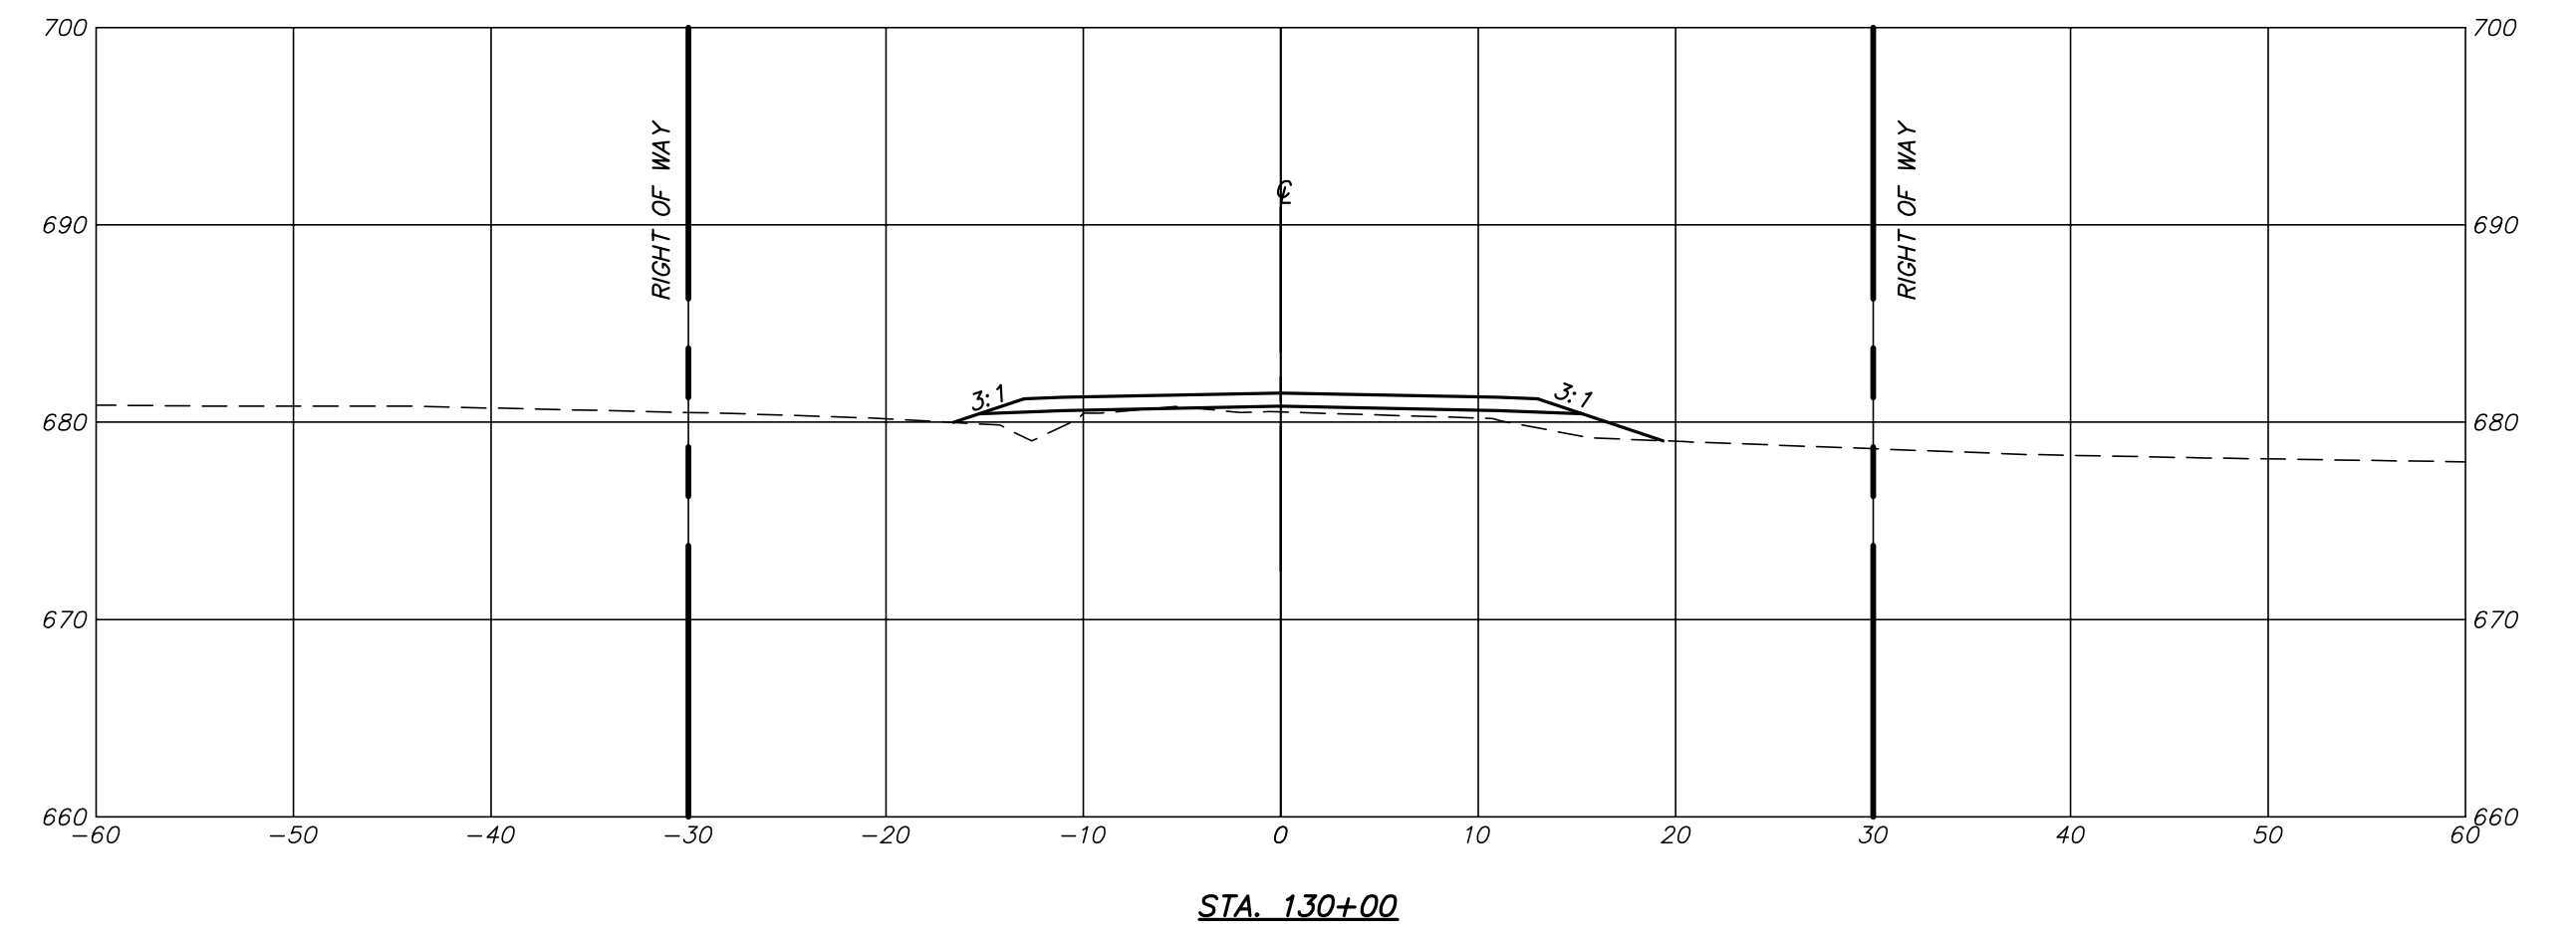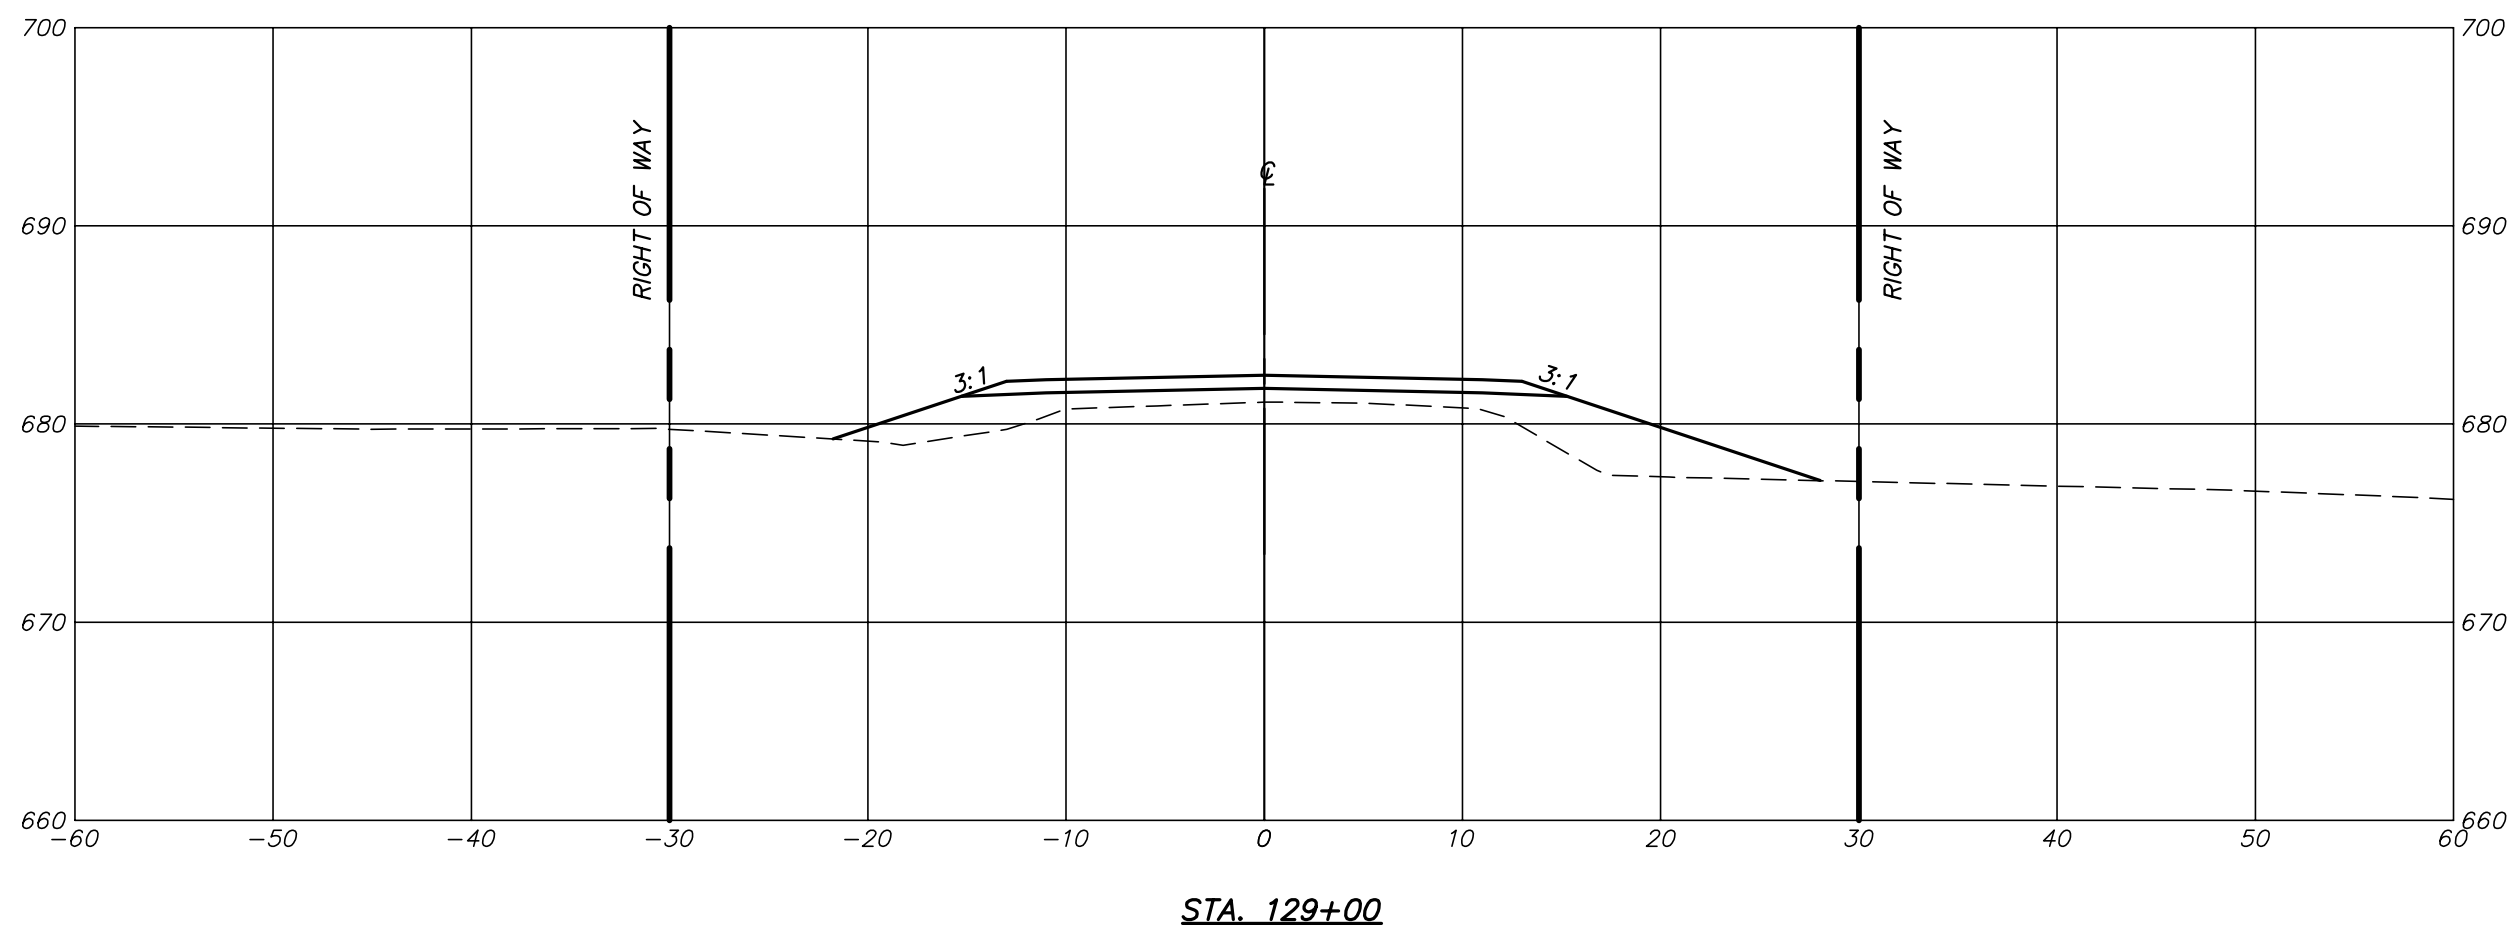

P:\DRAWINGS\CURRENT DRAWINGS\COLE COUNTY\5813 X-SECTIONS-01-07-19.DWG 5/20/2020



Engineering Surveys & Services
 Consulting Engineers, Land Surveyors, and Geoprosessionals
 Analytical and Material Laboratories
 802 El Dorado Drive, Jefferson City, Missouri 65101
 573 - 636 - 3303 | www.ess-inc.com
 Other Offices:
 Columbia, Missouri - Sedalia, Missouri
 Missouri Land Surveying Corporation # 2004004672






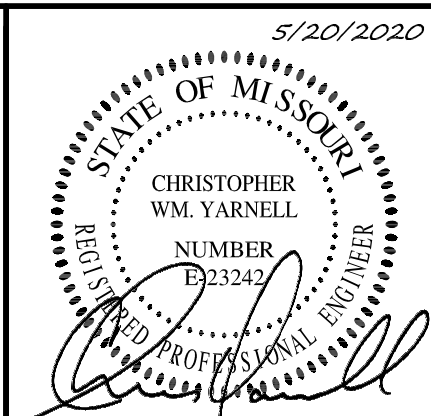


5/20/2020
 CHRISTOPHER WM. YARNELL
 REGISTERED PROFESSIONAL ENGINEER
 E-23242


WATERFORD AND MOUNT HOPE ROADWAY IMPROVEMENTS
 COLE COUNTY, MISSOURI

IF ORIGINAL SIGNATURE OR DIGITAL AUTHENTICATION IS NOT PRESENT THIS MEDIA SHOULD NOT BE CONSIDERED A CERTIFIED DOCUMENT.	Revised
Date MAY 20, 2020	
DESIGN: --	
DRAWN: --	
CHECKED: --	
DATE: --	


CROSS SECTIONS
Sheet C2.21
ES&S PROJECT NO. 5813

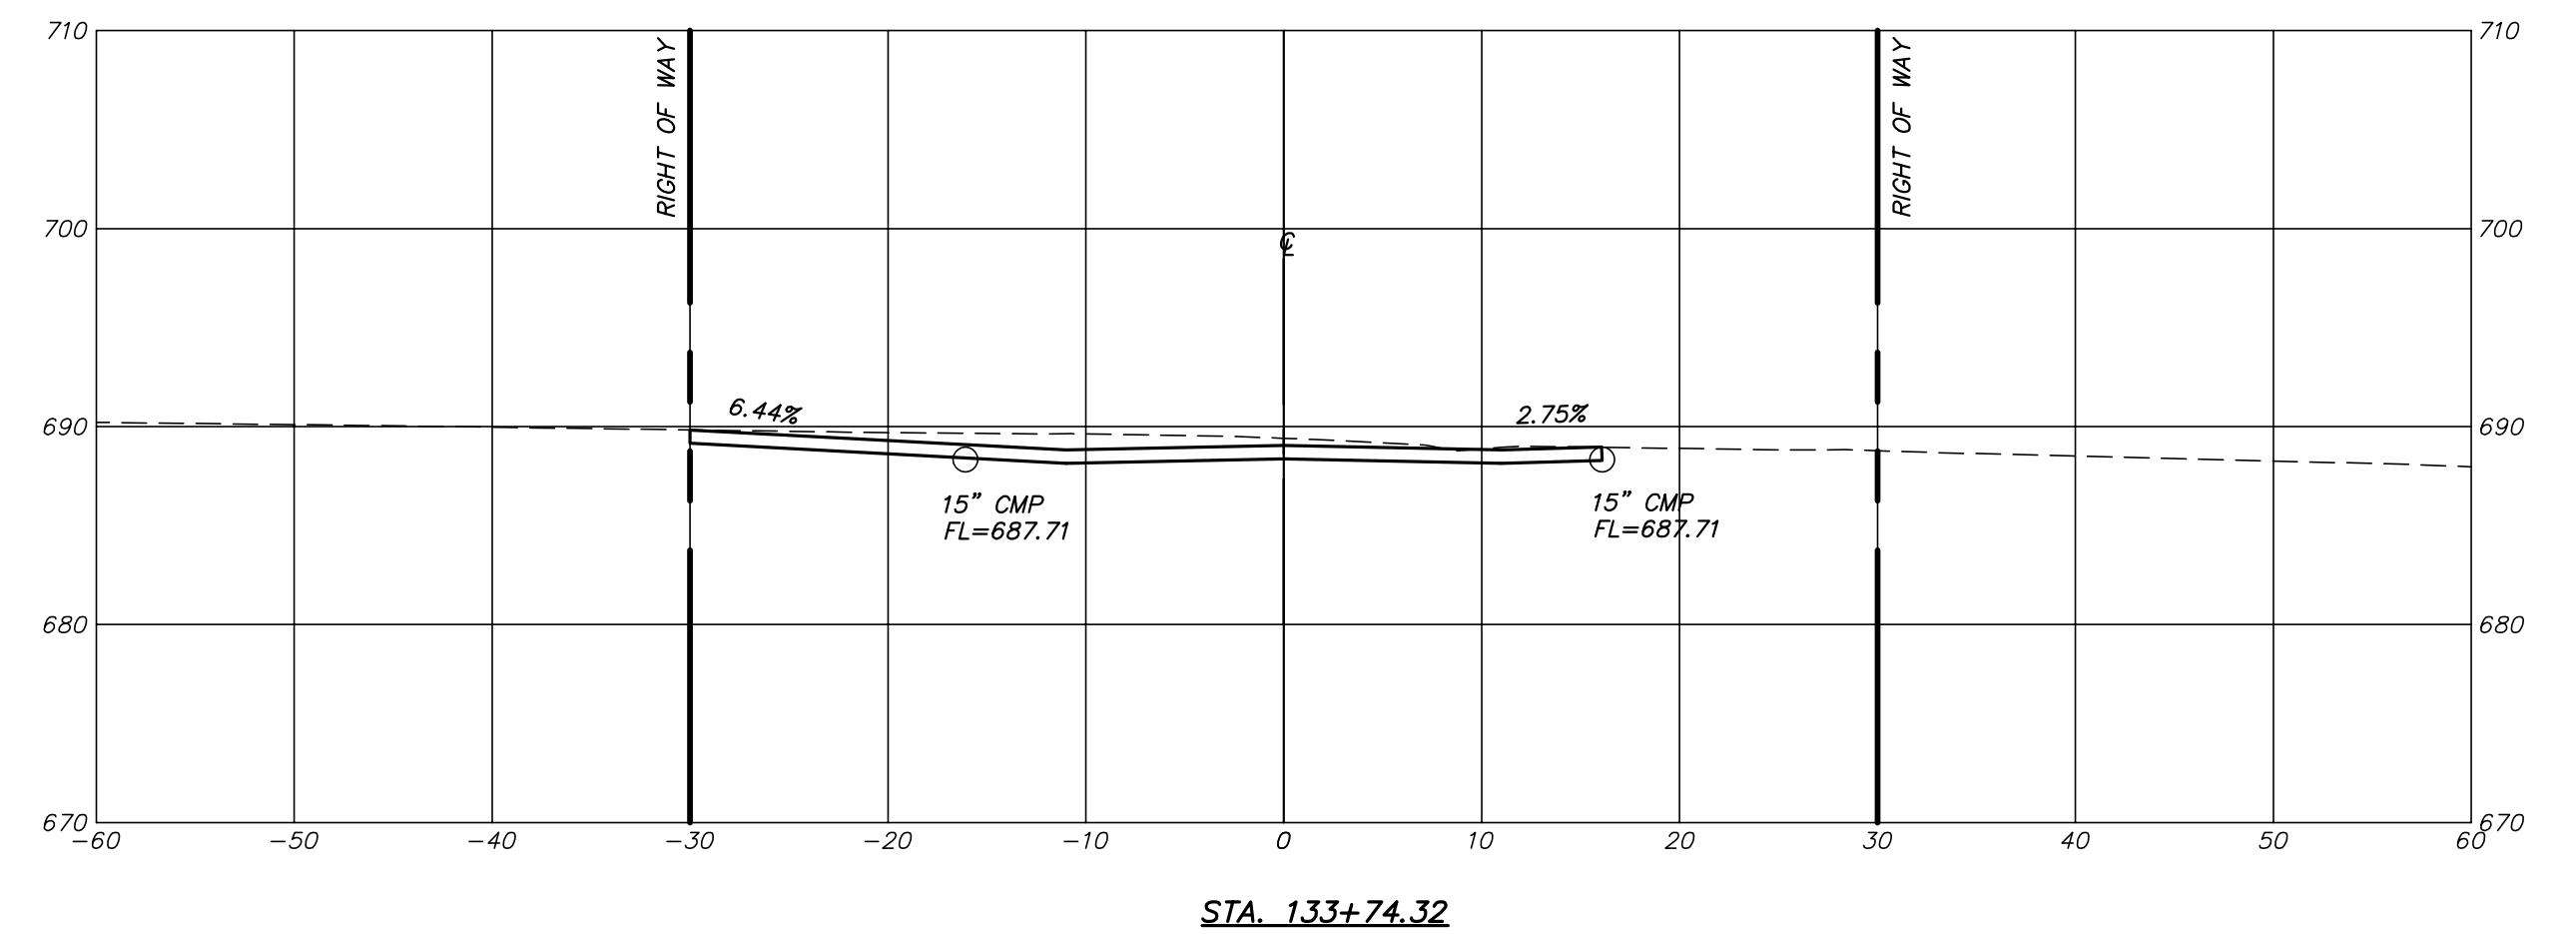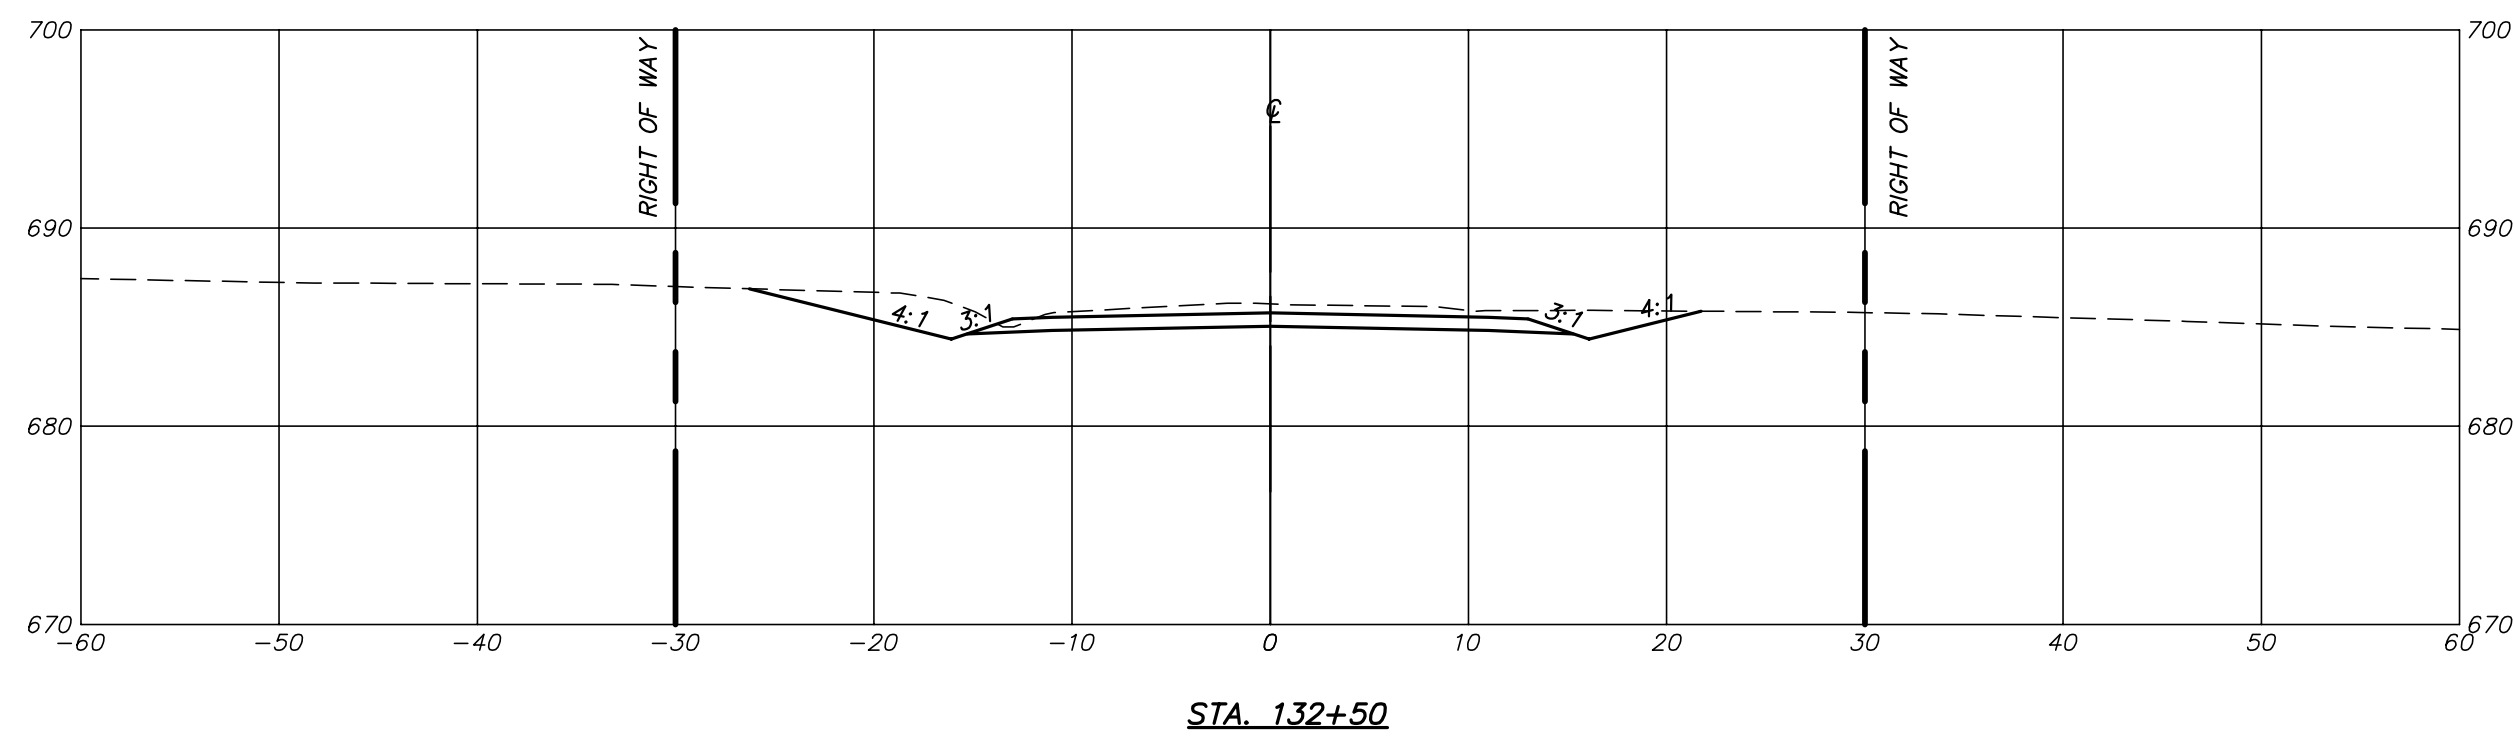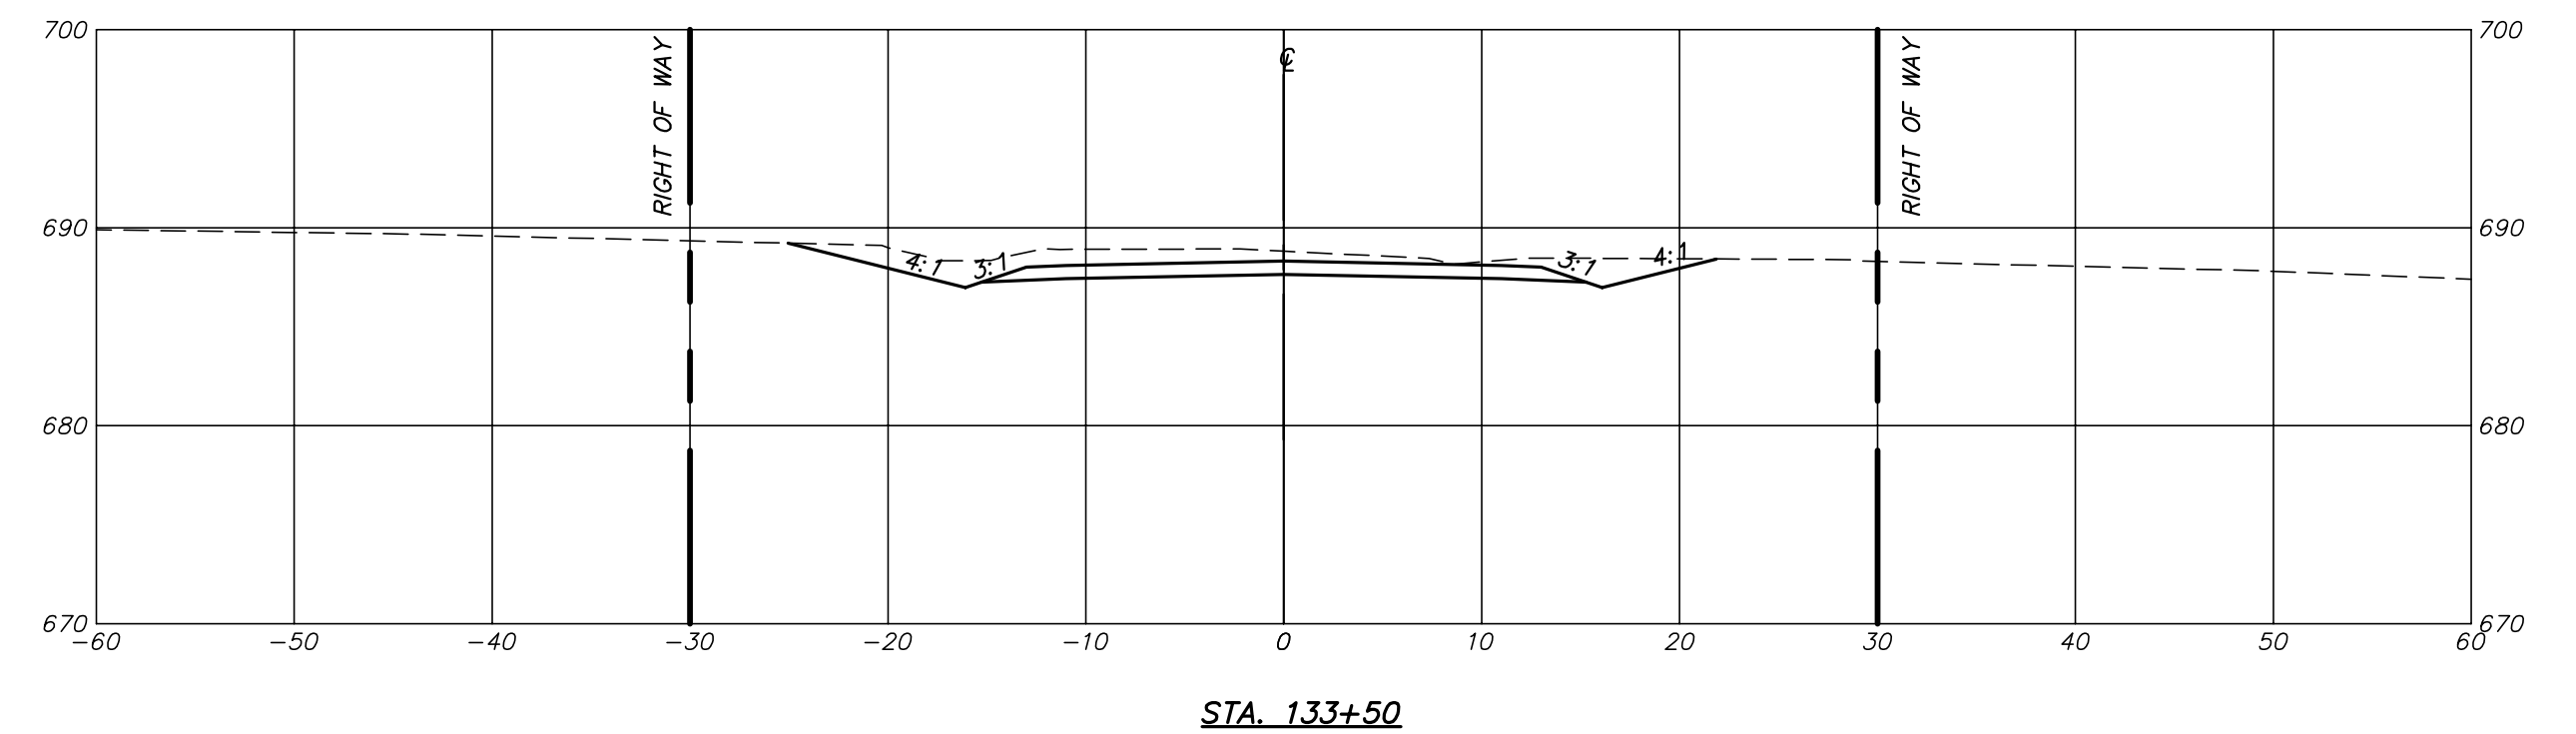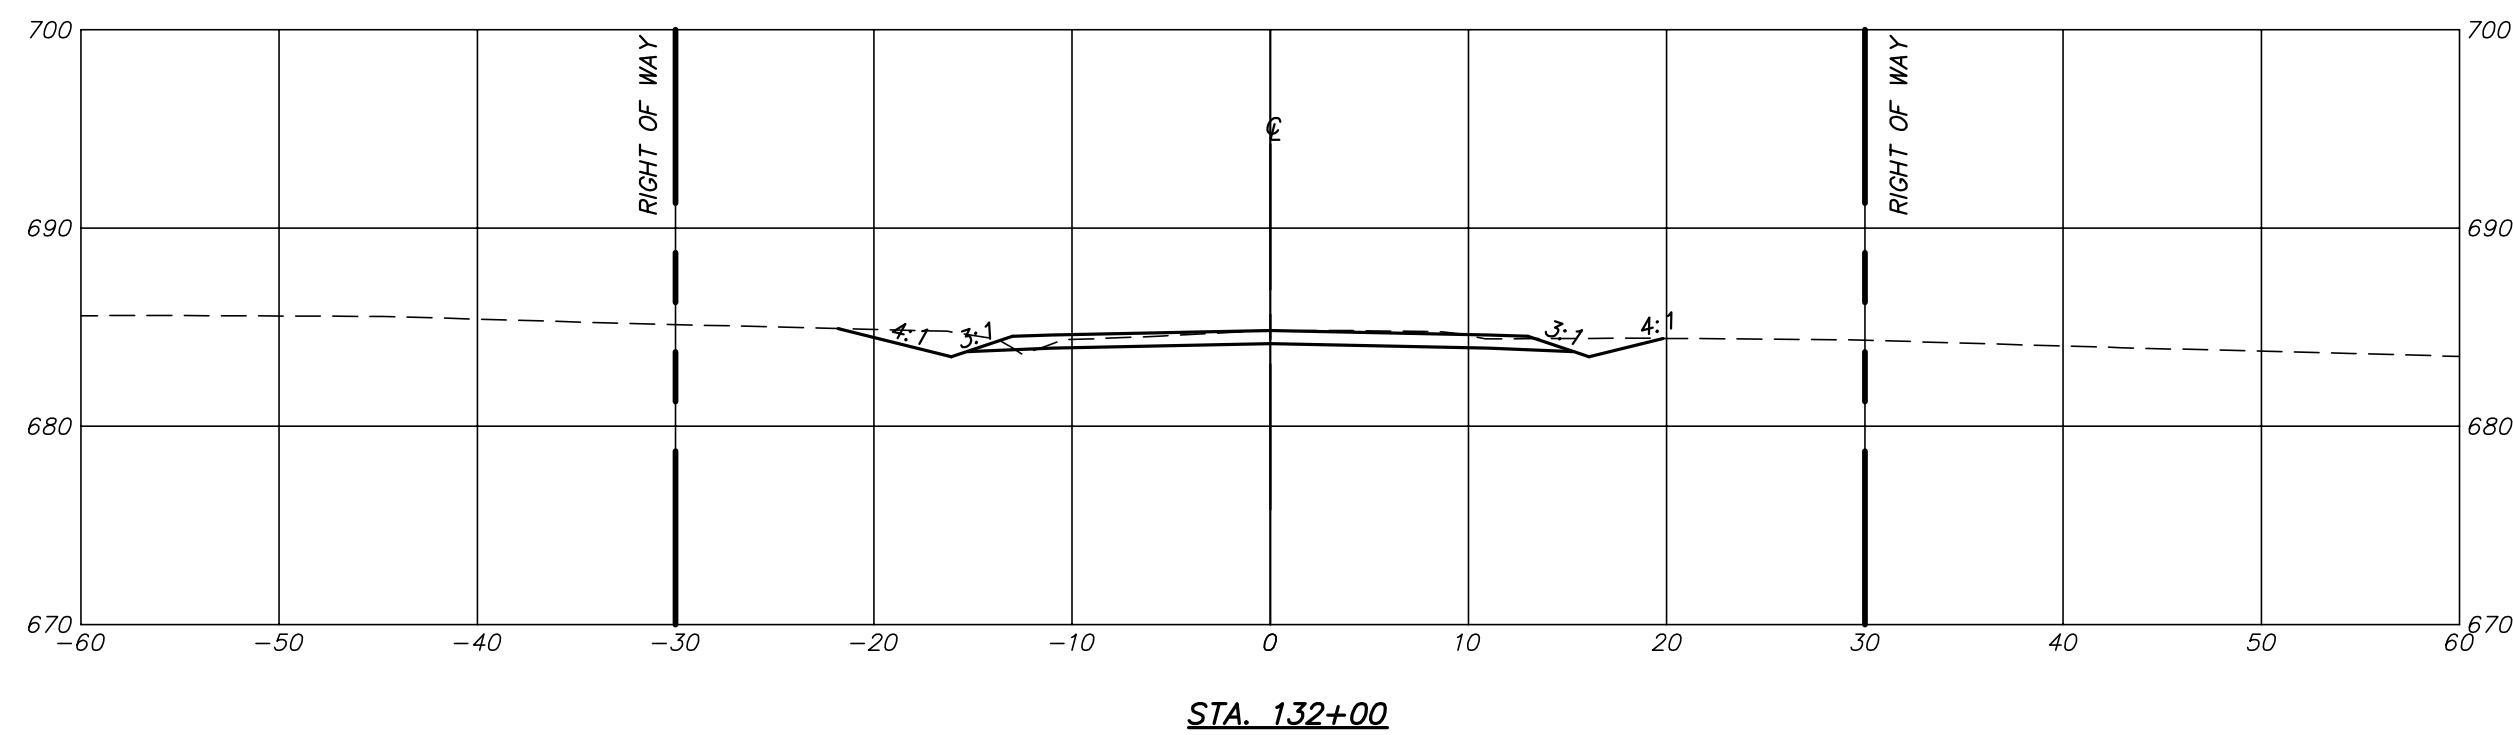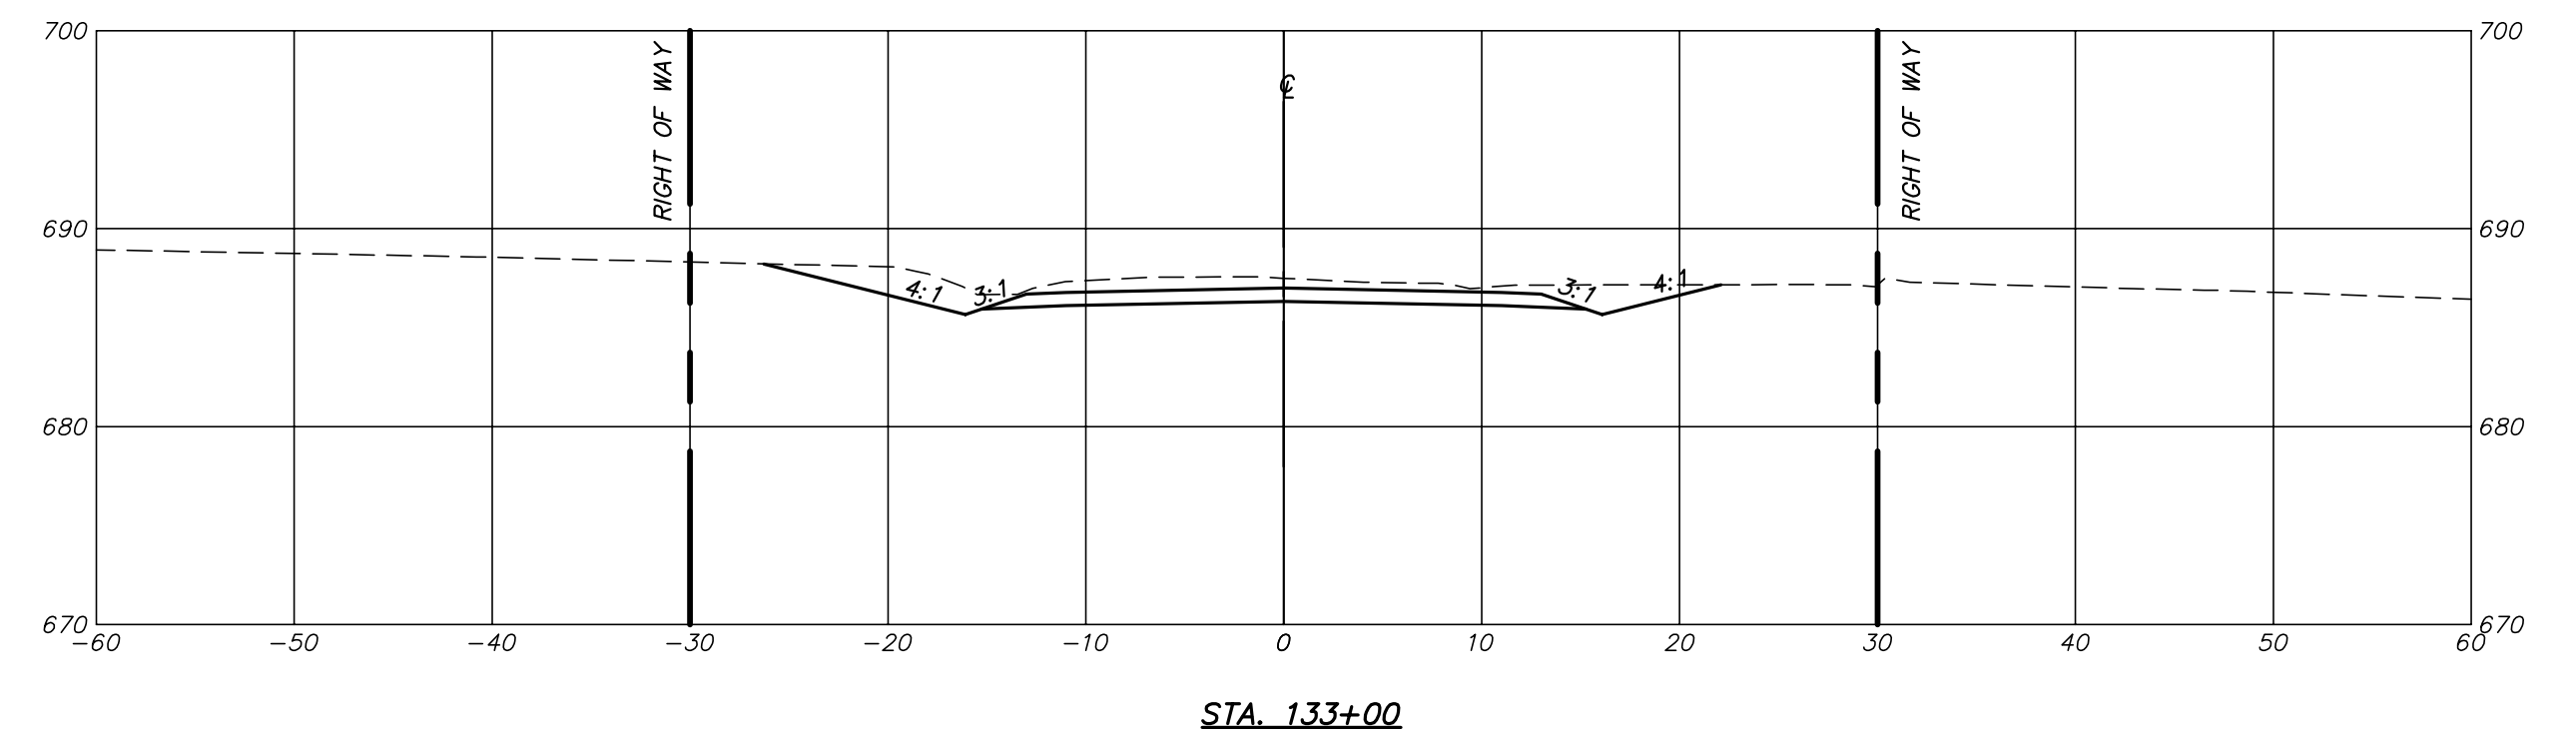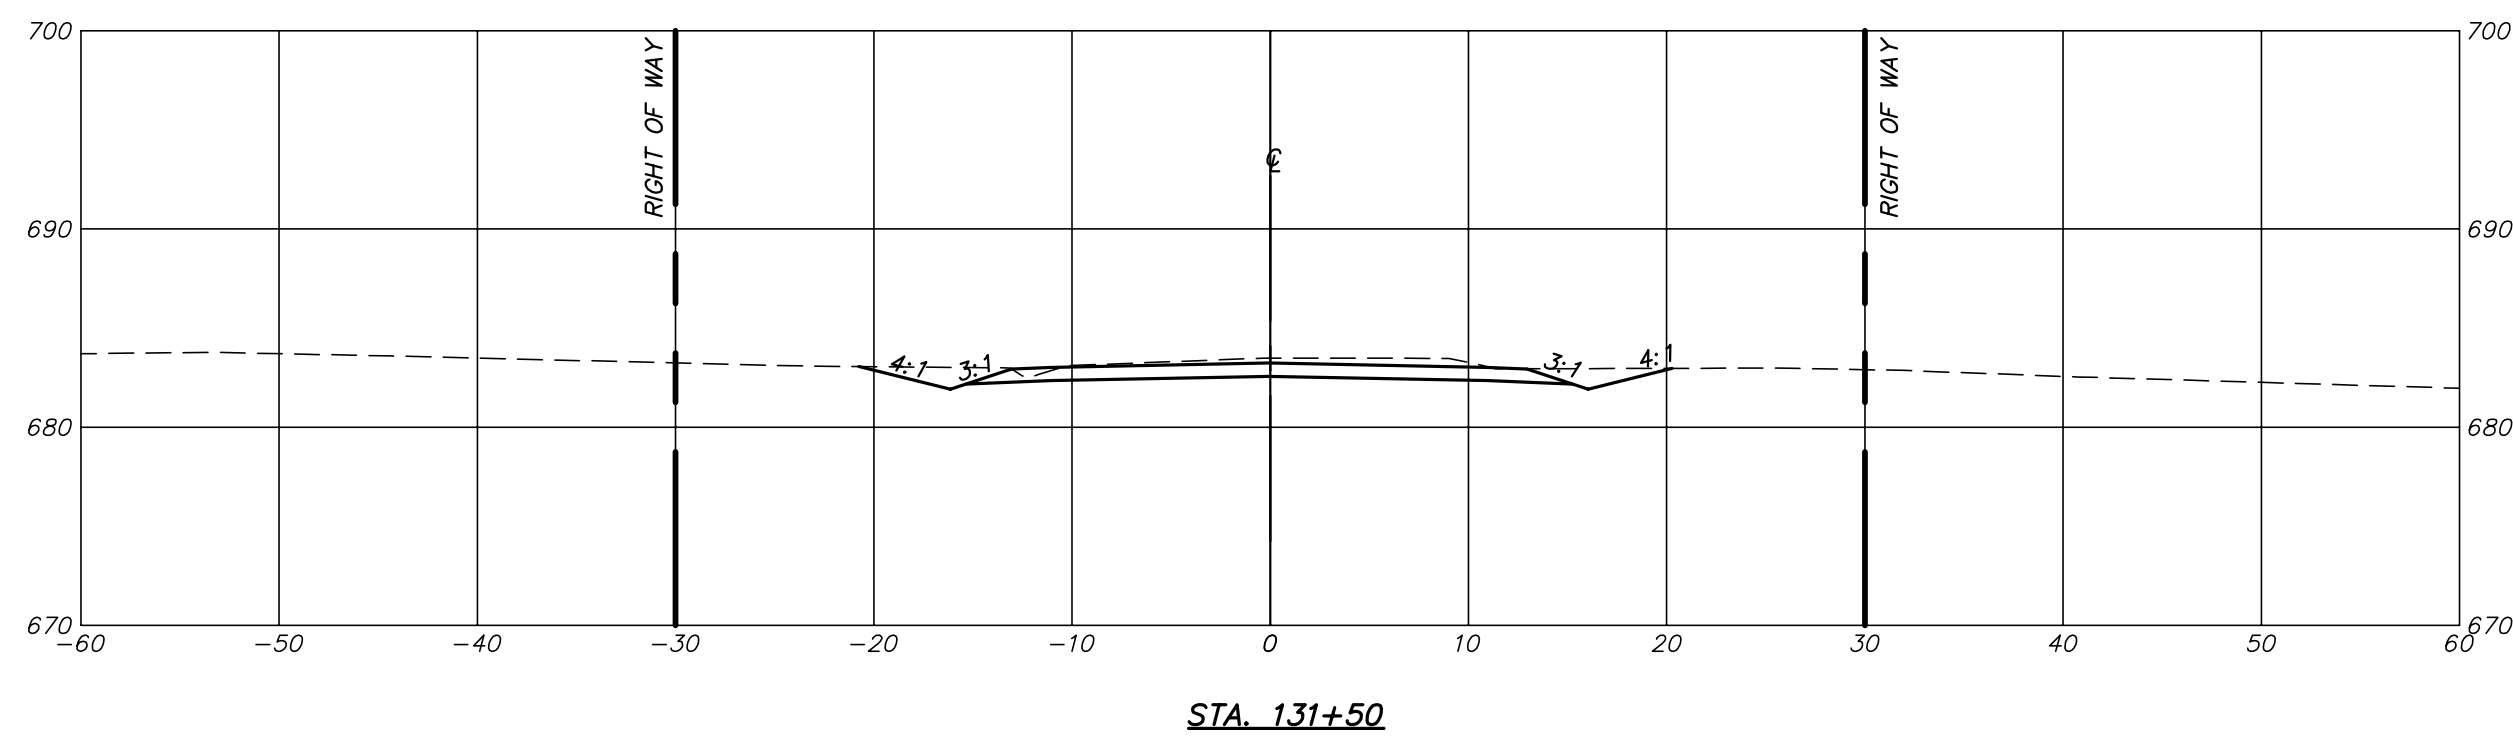

P:\DRAWINGS\CURRENT DRAWINGS\COLE COUNTY\5813 X-SECTIONS-01-07-19.DWG 5/20/2020

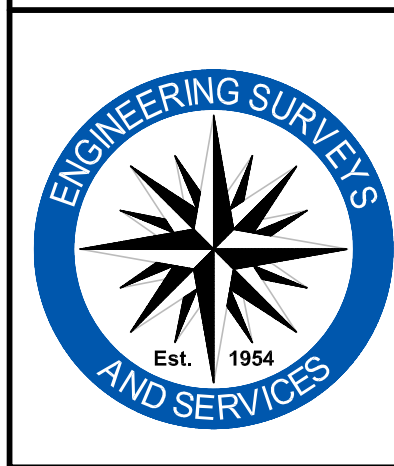

Engineering Surveys & Services
 Consulting Engineers, Land Surveyors, and Geoprosessionals
 Analytical and Material Laboratories
 802 El Dorado Drive, Jefferson City, Missouri 65101
 573 - 636 - 3303 | www.ess-inc.com
 Other Offices:
 Columbia, Missouri - Sedalia, Missouri
 Missouri Land Surveying Corporation # 2004004672

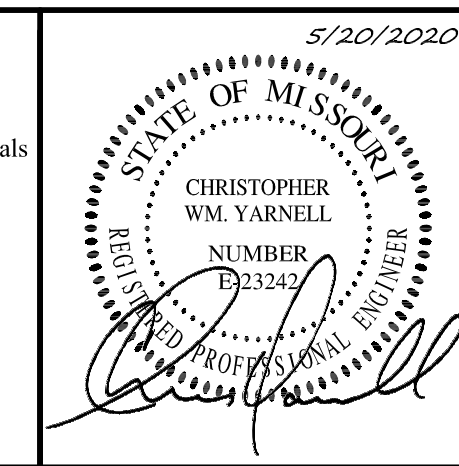

CHRISTOPHER WM. YARNELL
 REGISTERED PROFESSIONAL ENGINEER
 E-23242

WATERFORD AND MOUNT HOPE ROADWAY IMPROVEMENTS







COLE COUNTY, MISSOURI

IF ORIGINAL SIGNATURE OR DIGITAL AUTHENTICATION IS NOT PRESENT THIS MEDIA SHOULD NOT BE CONSIDERED A CERTIFIED DOCUMENT.	Revised
Date	
MAY 20, 2020	
DESIGN: --	
DRAWN: --	
CHECKED: --	
DATE: --	

CROSS SECTIONS

Sheet
C2.22


ES&S PROJECT NO. 5813

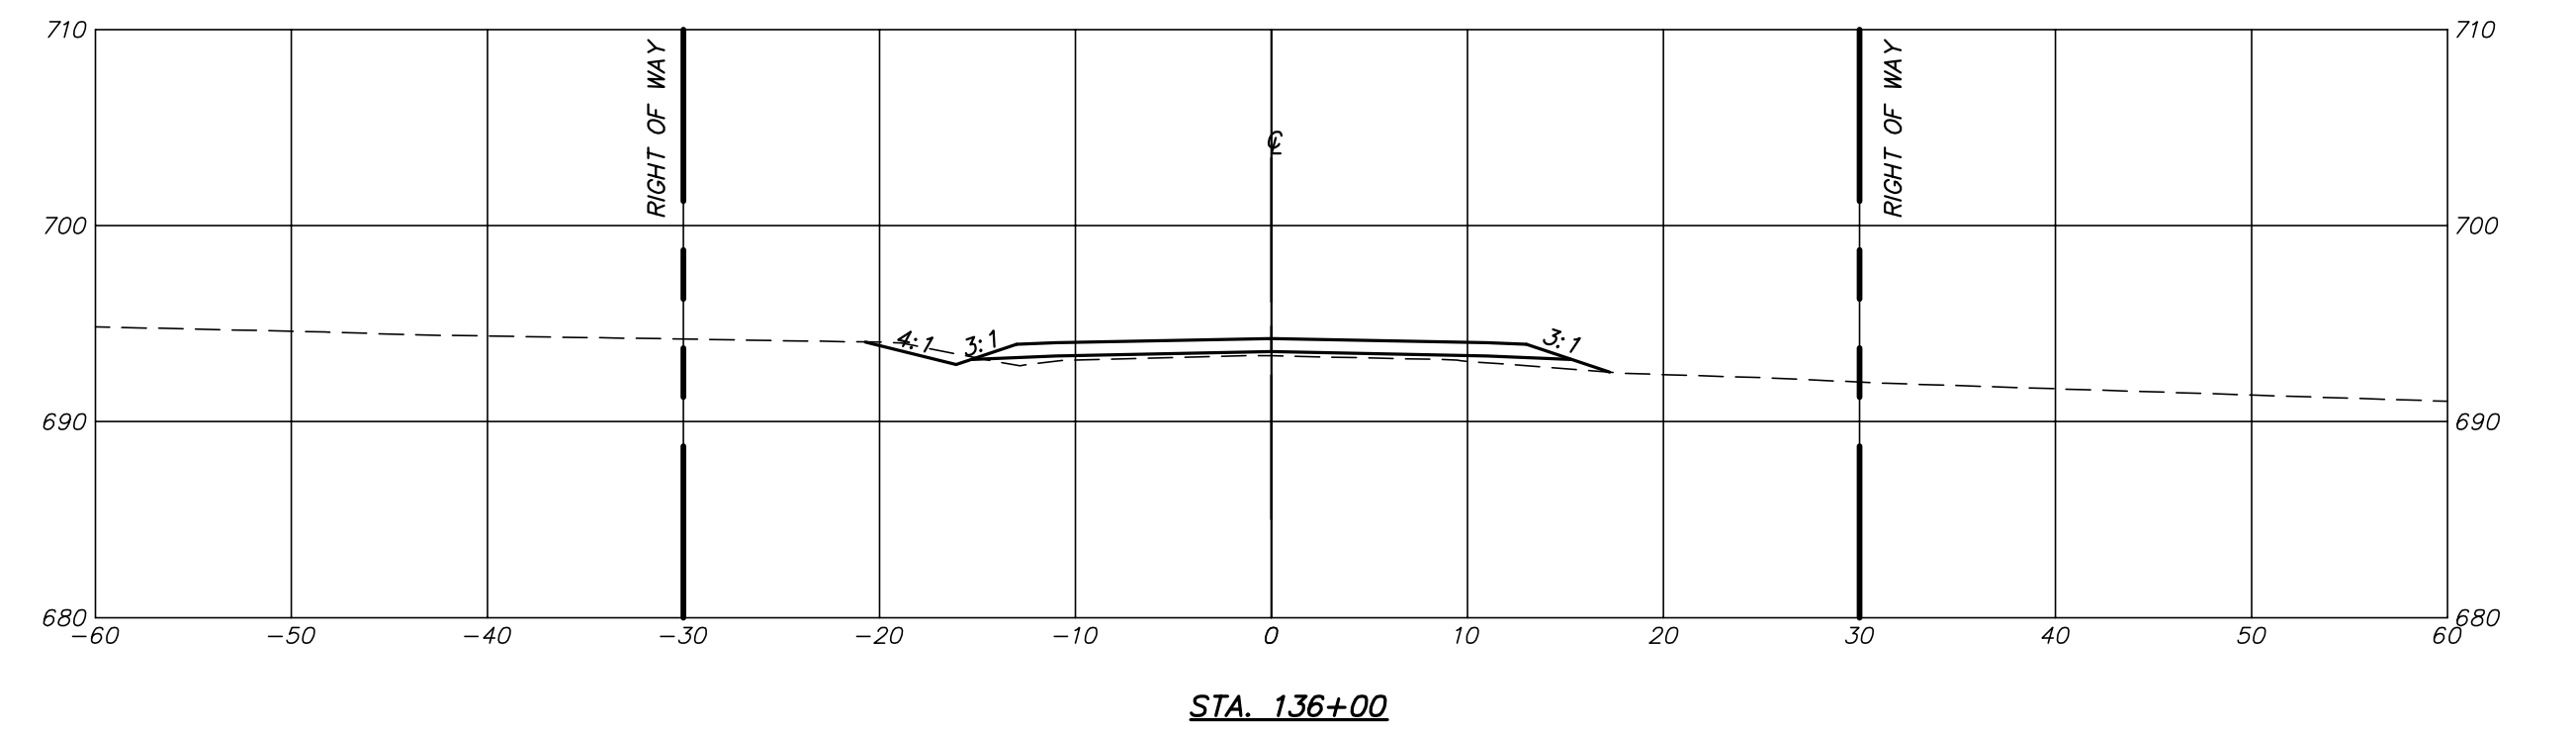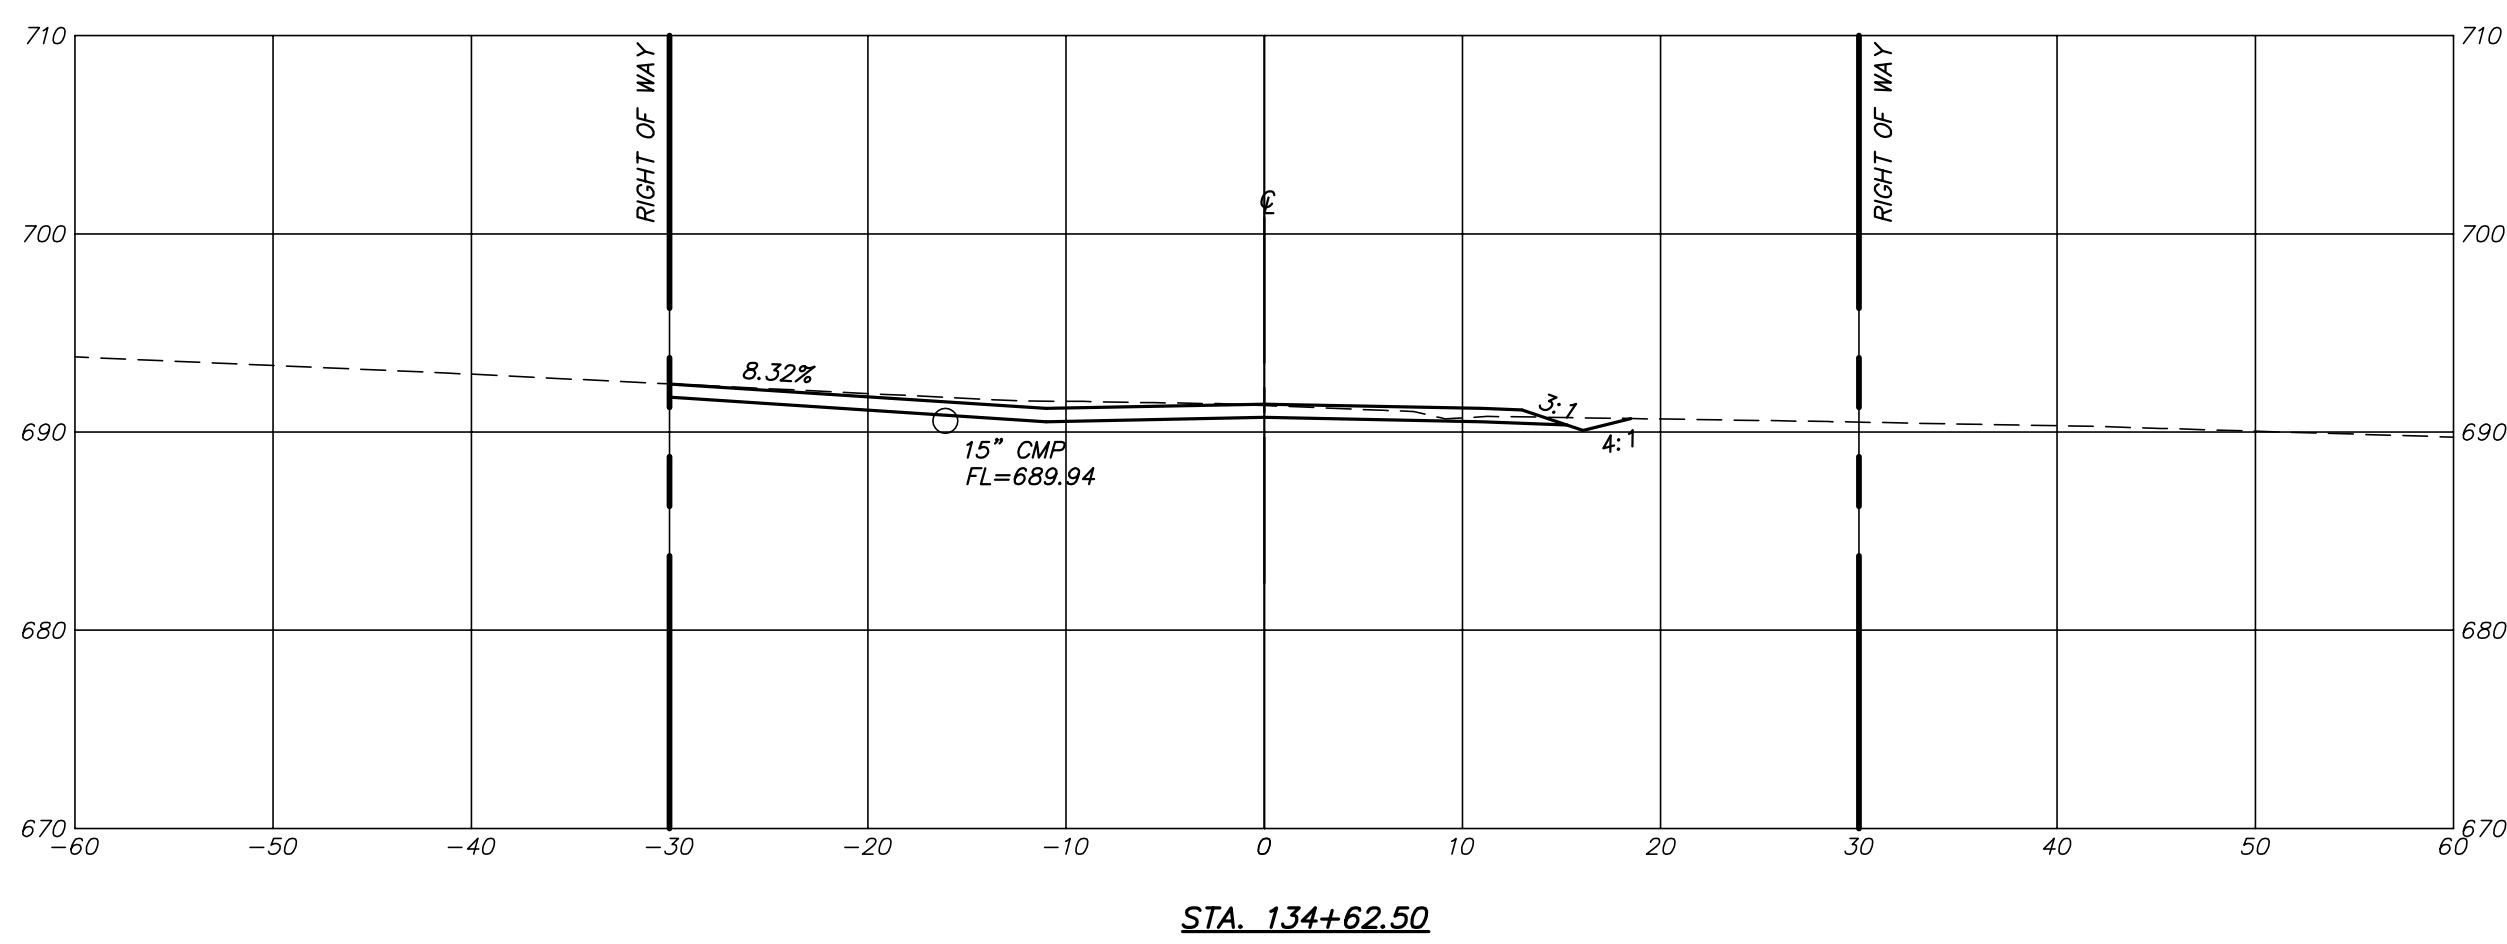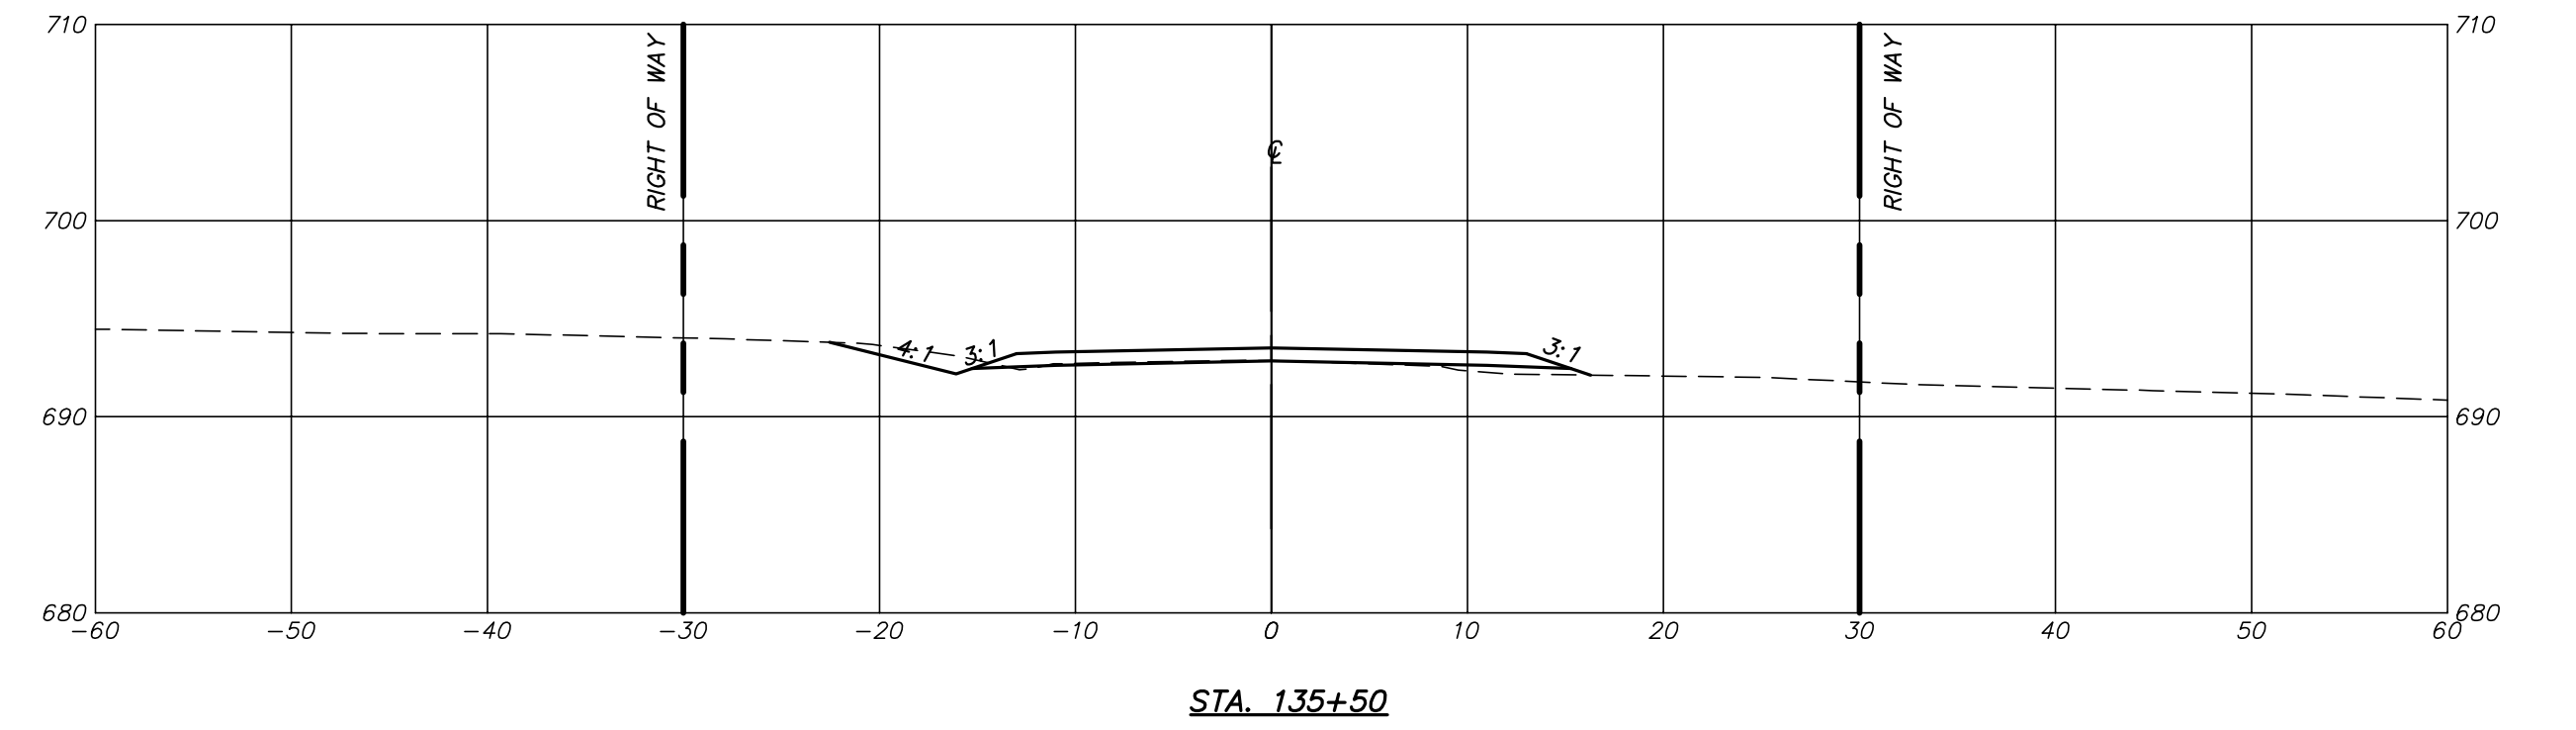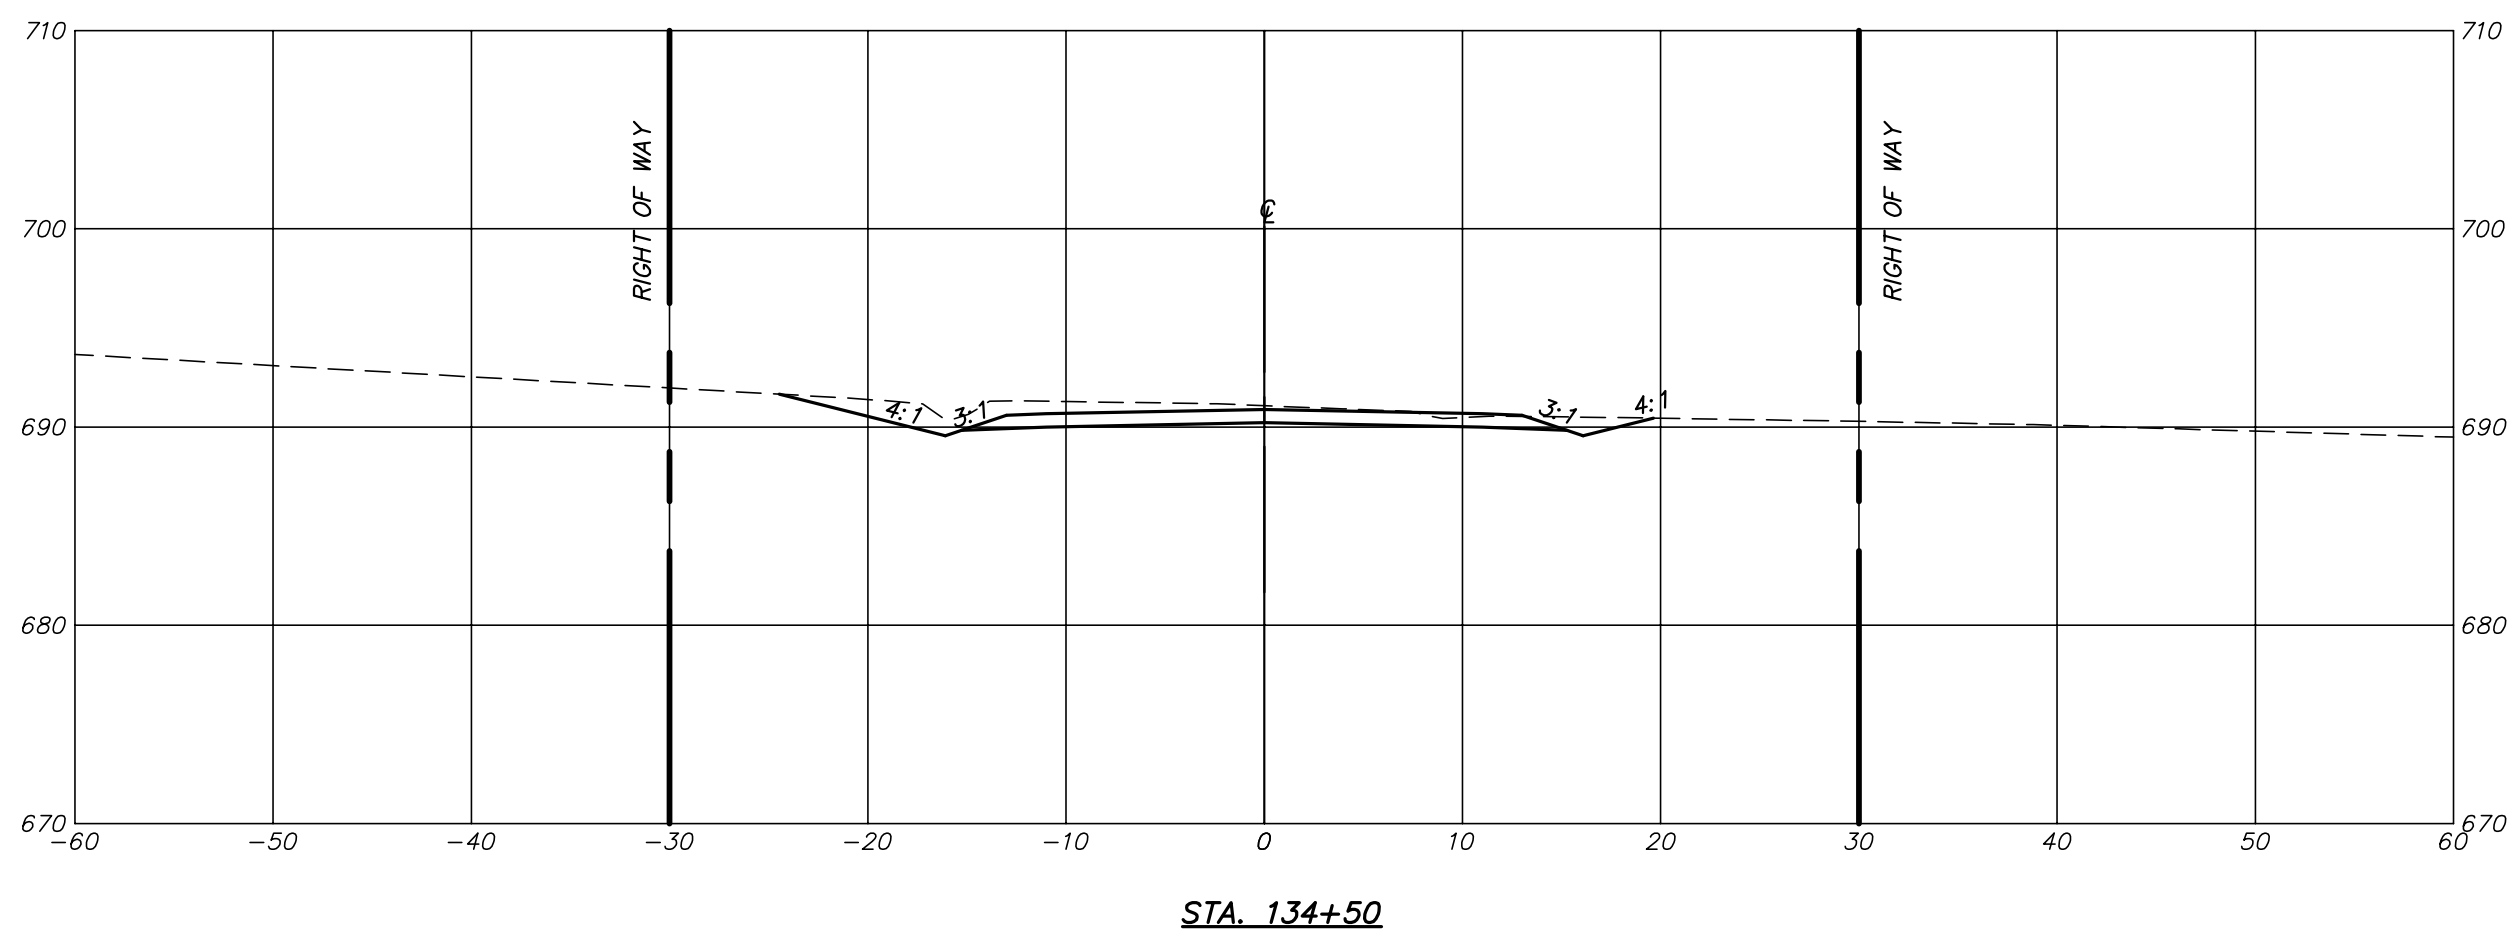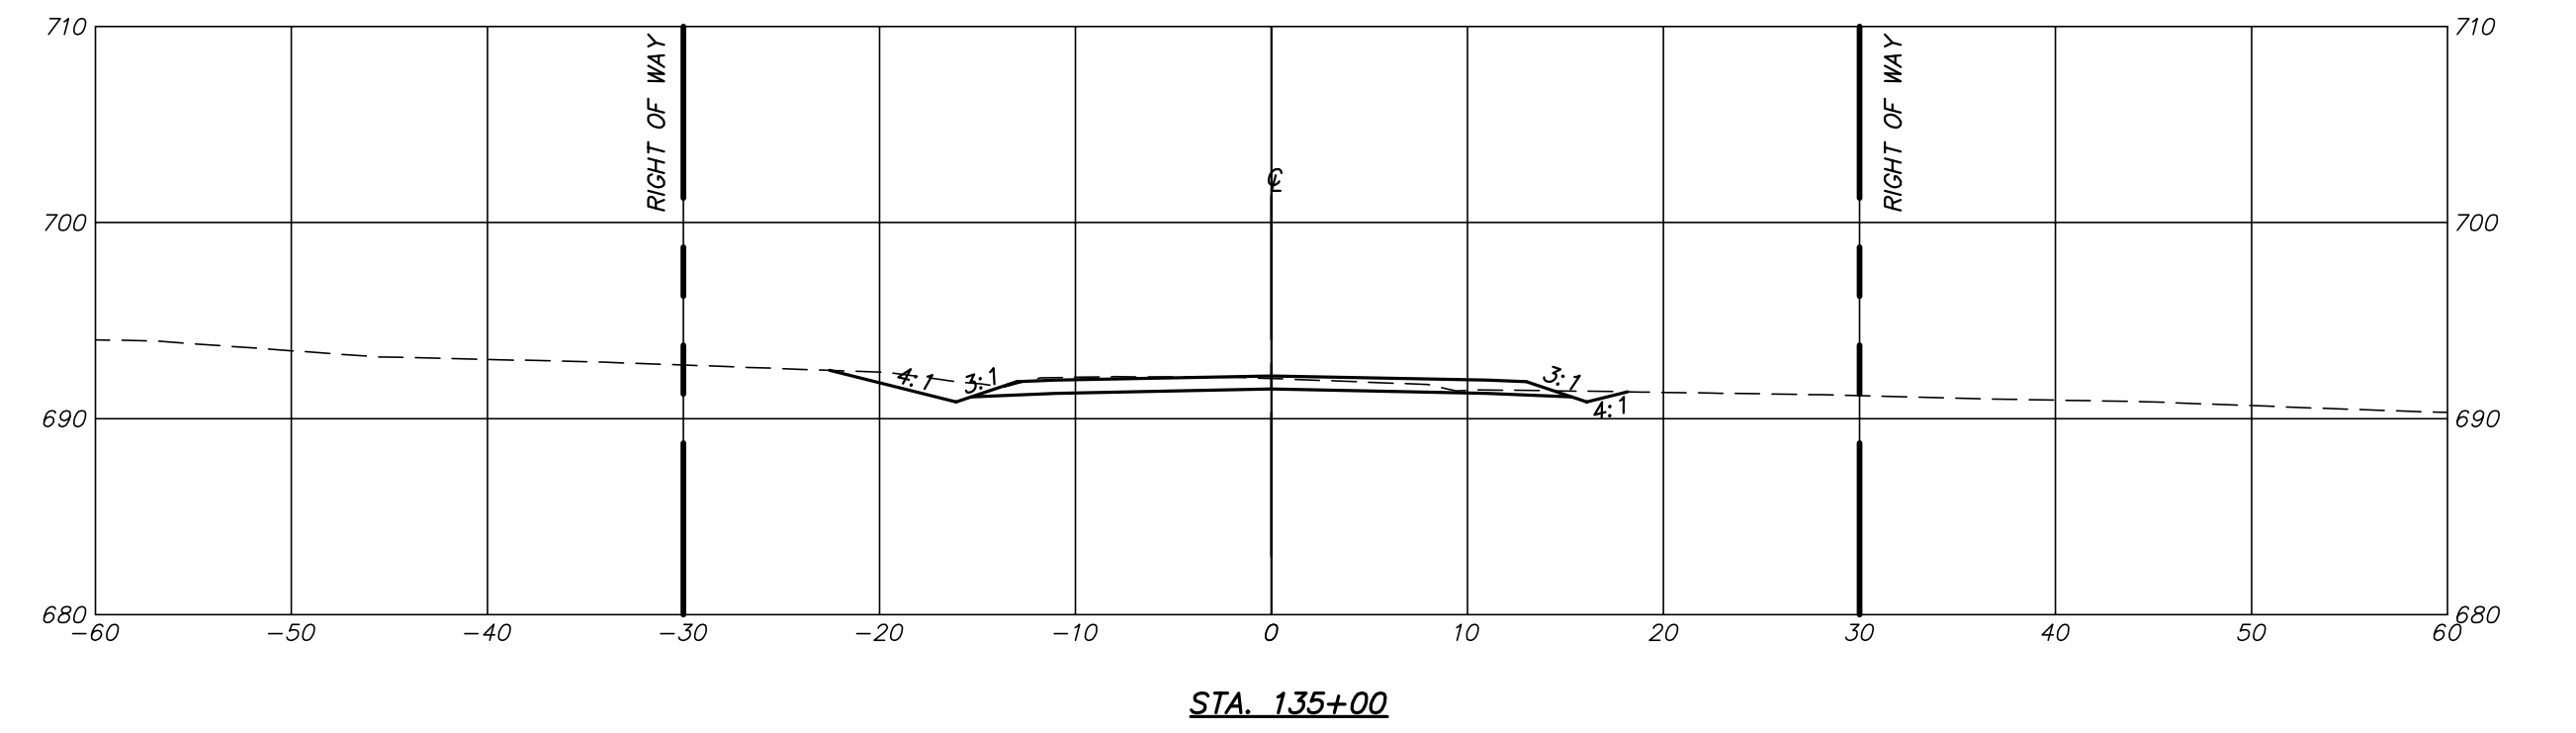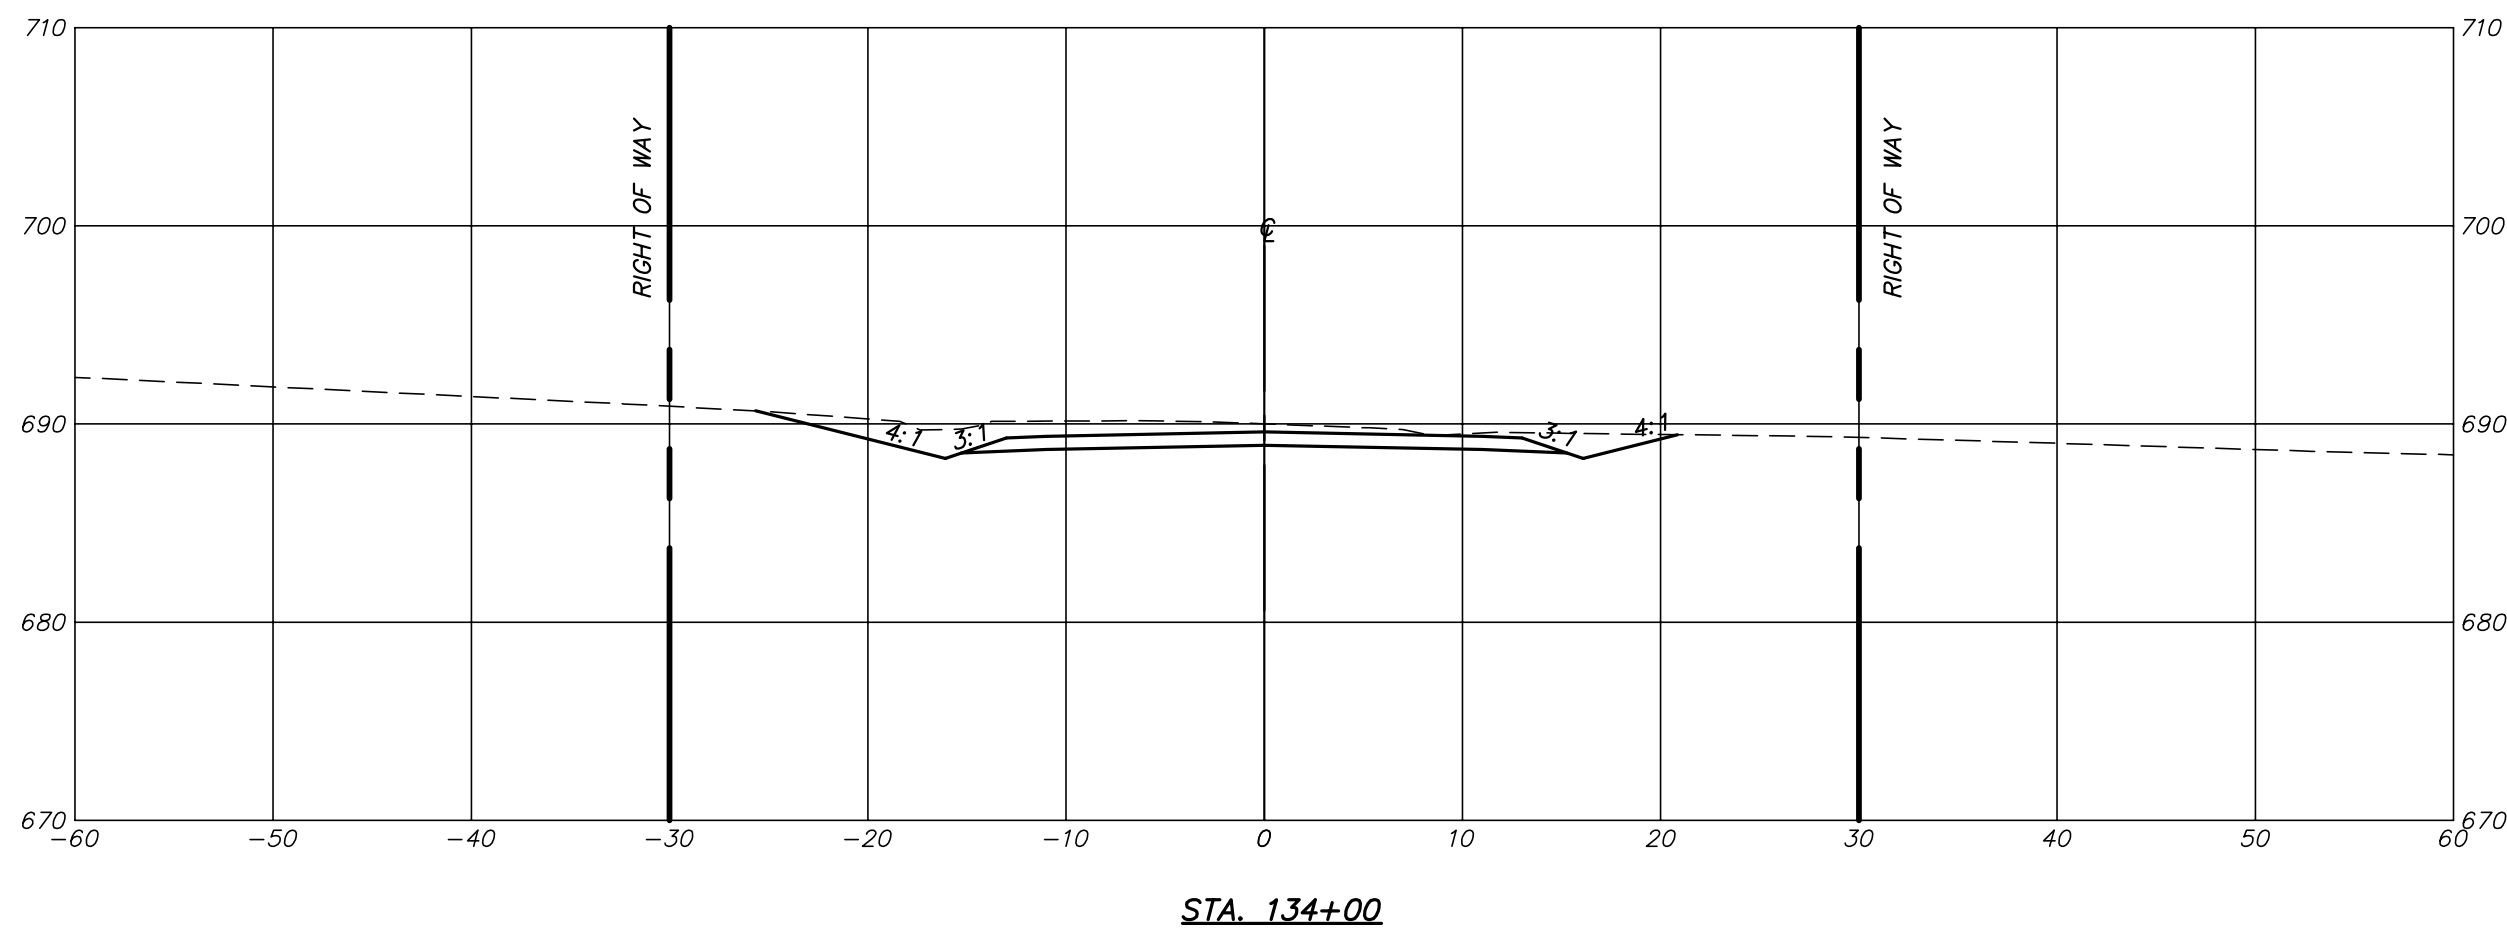

P:\DRAWINGS\CURRENT DRAWINGS\COLE COUNTY\5813 X-SECTIONS-01-07-19.DWG 5/20/2020










Engineering Surveys & Services
 Consulting Engineers, Land Surveyors, and Geoprosessionals
 Analytical and Material Laboratories
 802 El Dorado Drive, Jefferson City, Missouri 65101
 573 - 636 - 3303 | www.ess-inc.com
 Other Offices:
 Columbia, Missouri - Sedalia, Missouri
 Missouri Land Surveying Corporation # 2004004672

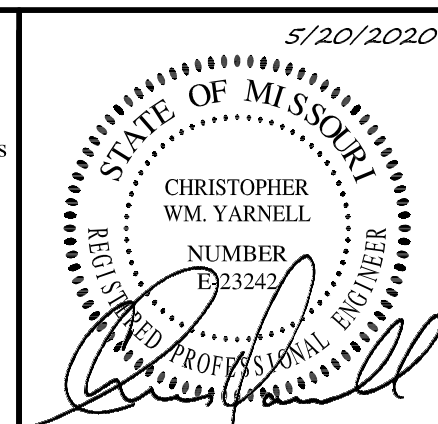


CHRISTOPHER WM. YARNELL
 REGISTERED PROFESSIONAL ENGINEER
 E-23242

WATERFORD AND MOUNT HOPE ROADWAY IMPROVEMENTS
 COLE COUNTY, MISSOURI

IF ORIGINAL SIGNATURE OR DIGITAL AUTHENTICATION IS NOT PRESENT THIS MEDIA SHOULD NOT BE CONSIDERED A CERTIFIED DOCUMENT. Date MAY 20, 2020 DESIGN: -- DRAWN: -- CHECKED: -- DATE: --	Revised	CROSS SECTIONS Sheet C2.23 ES&S PROJECT NO. 5813

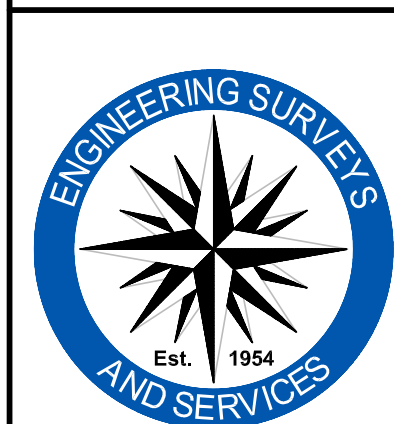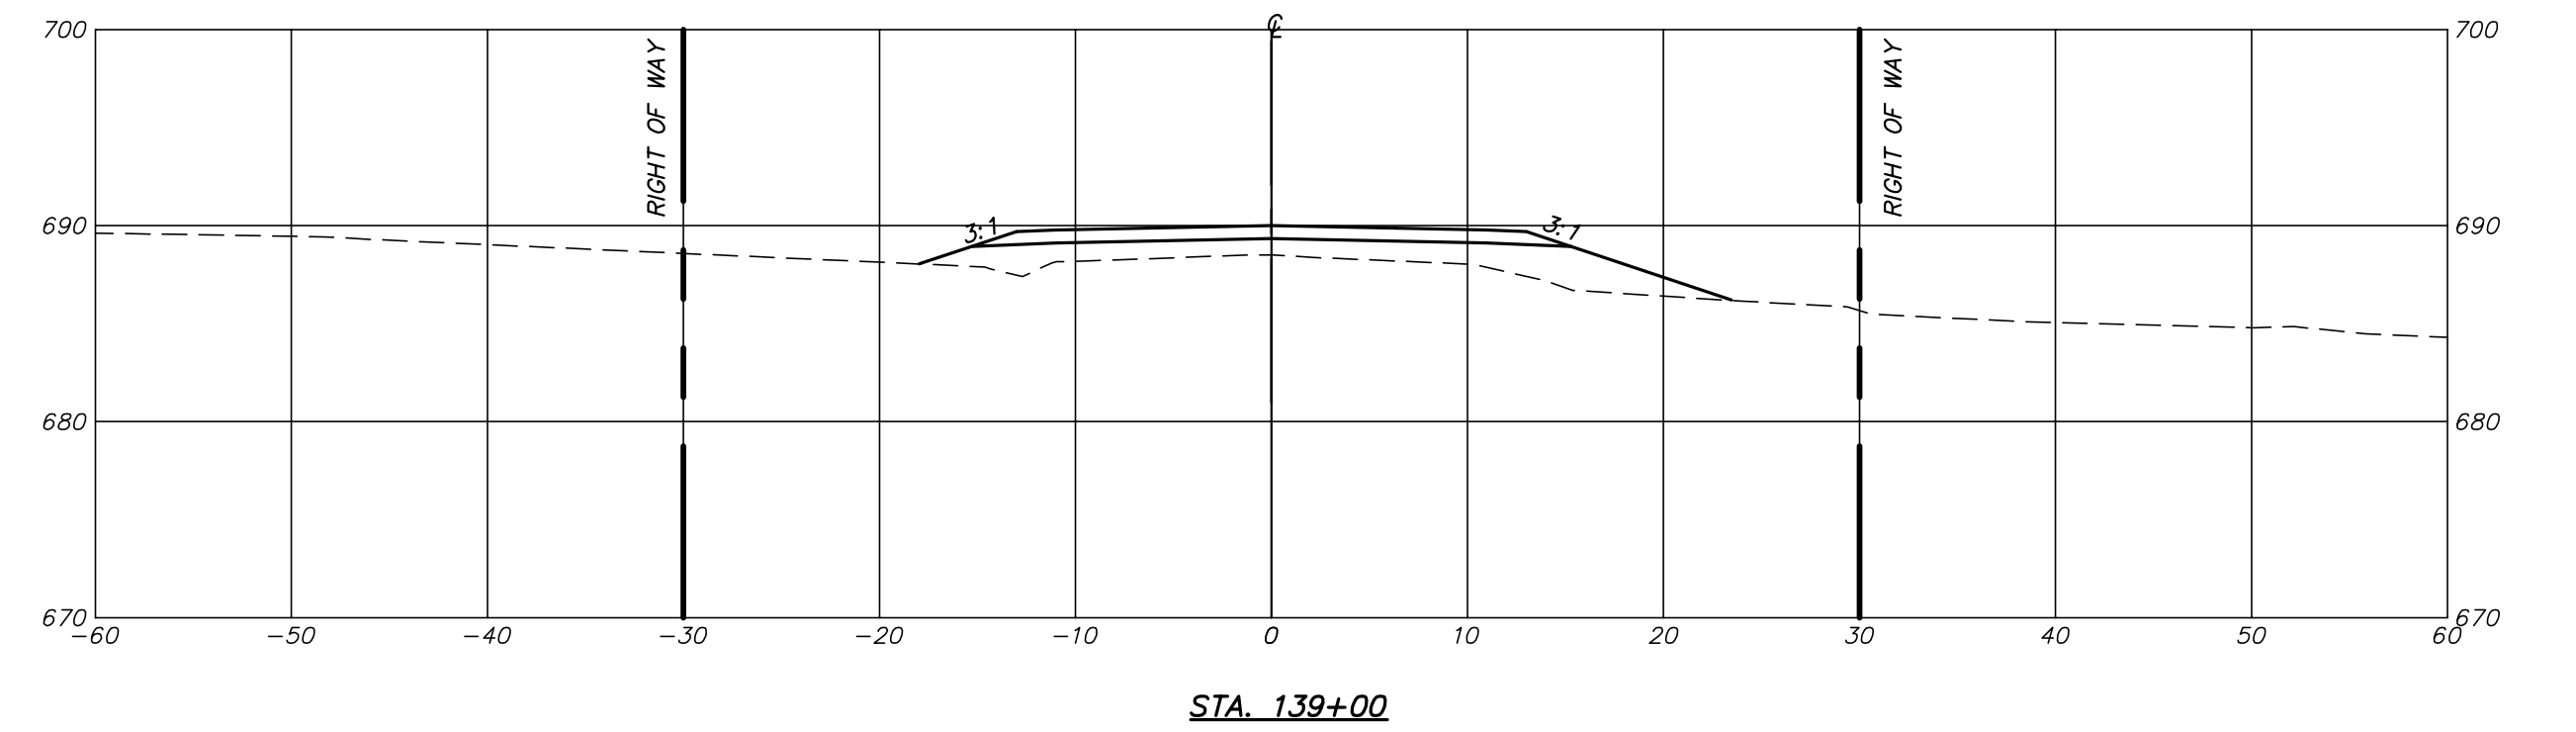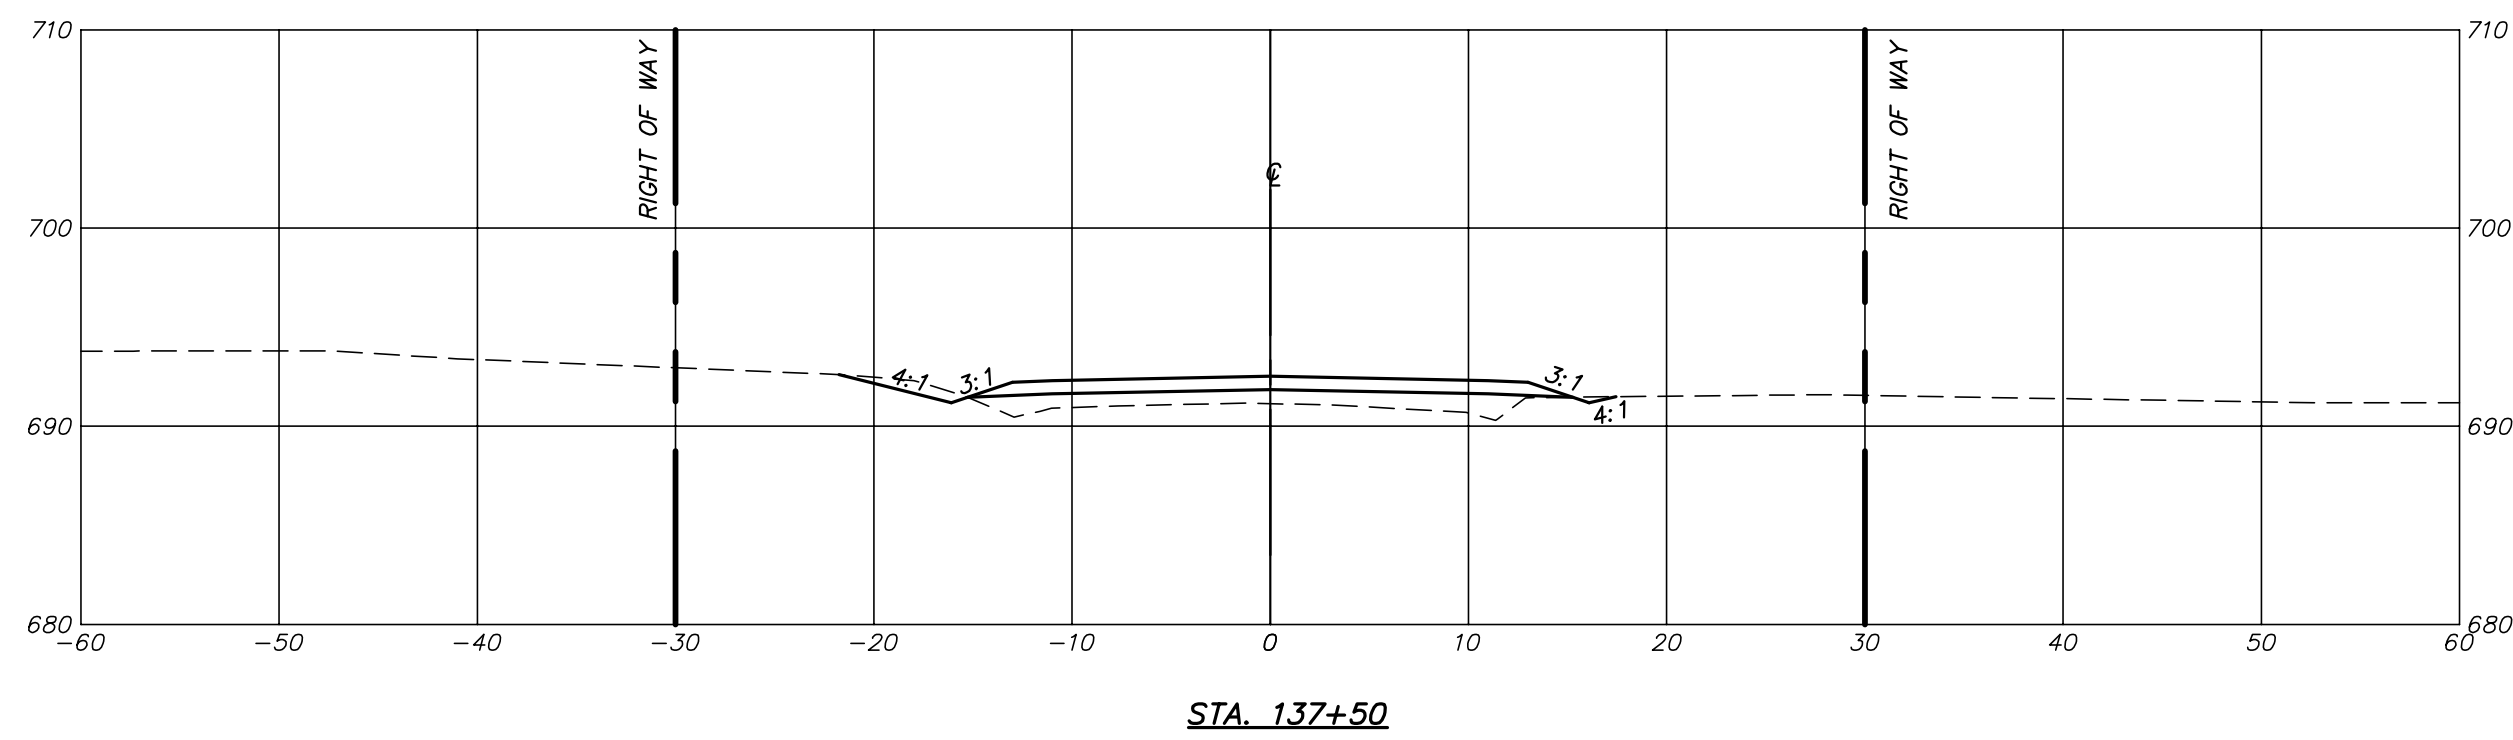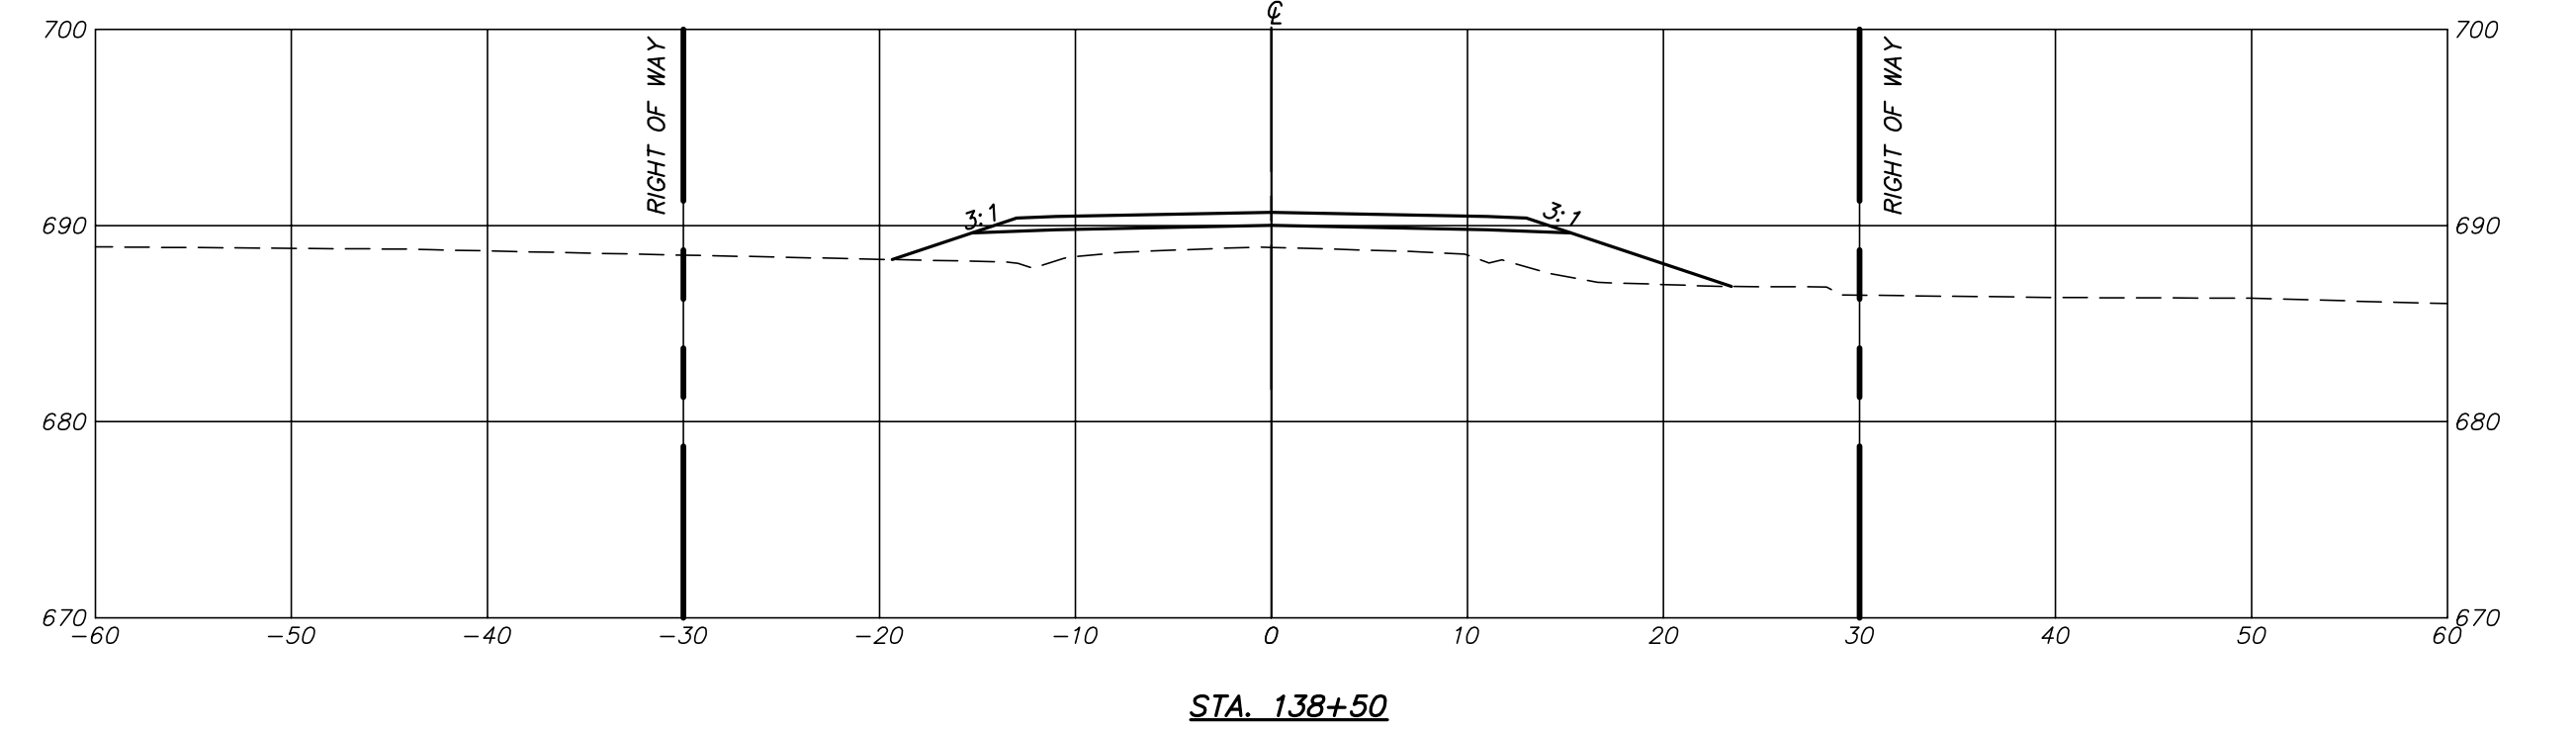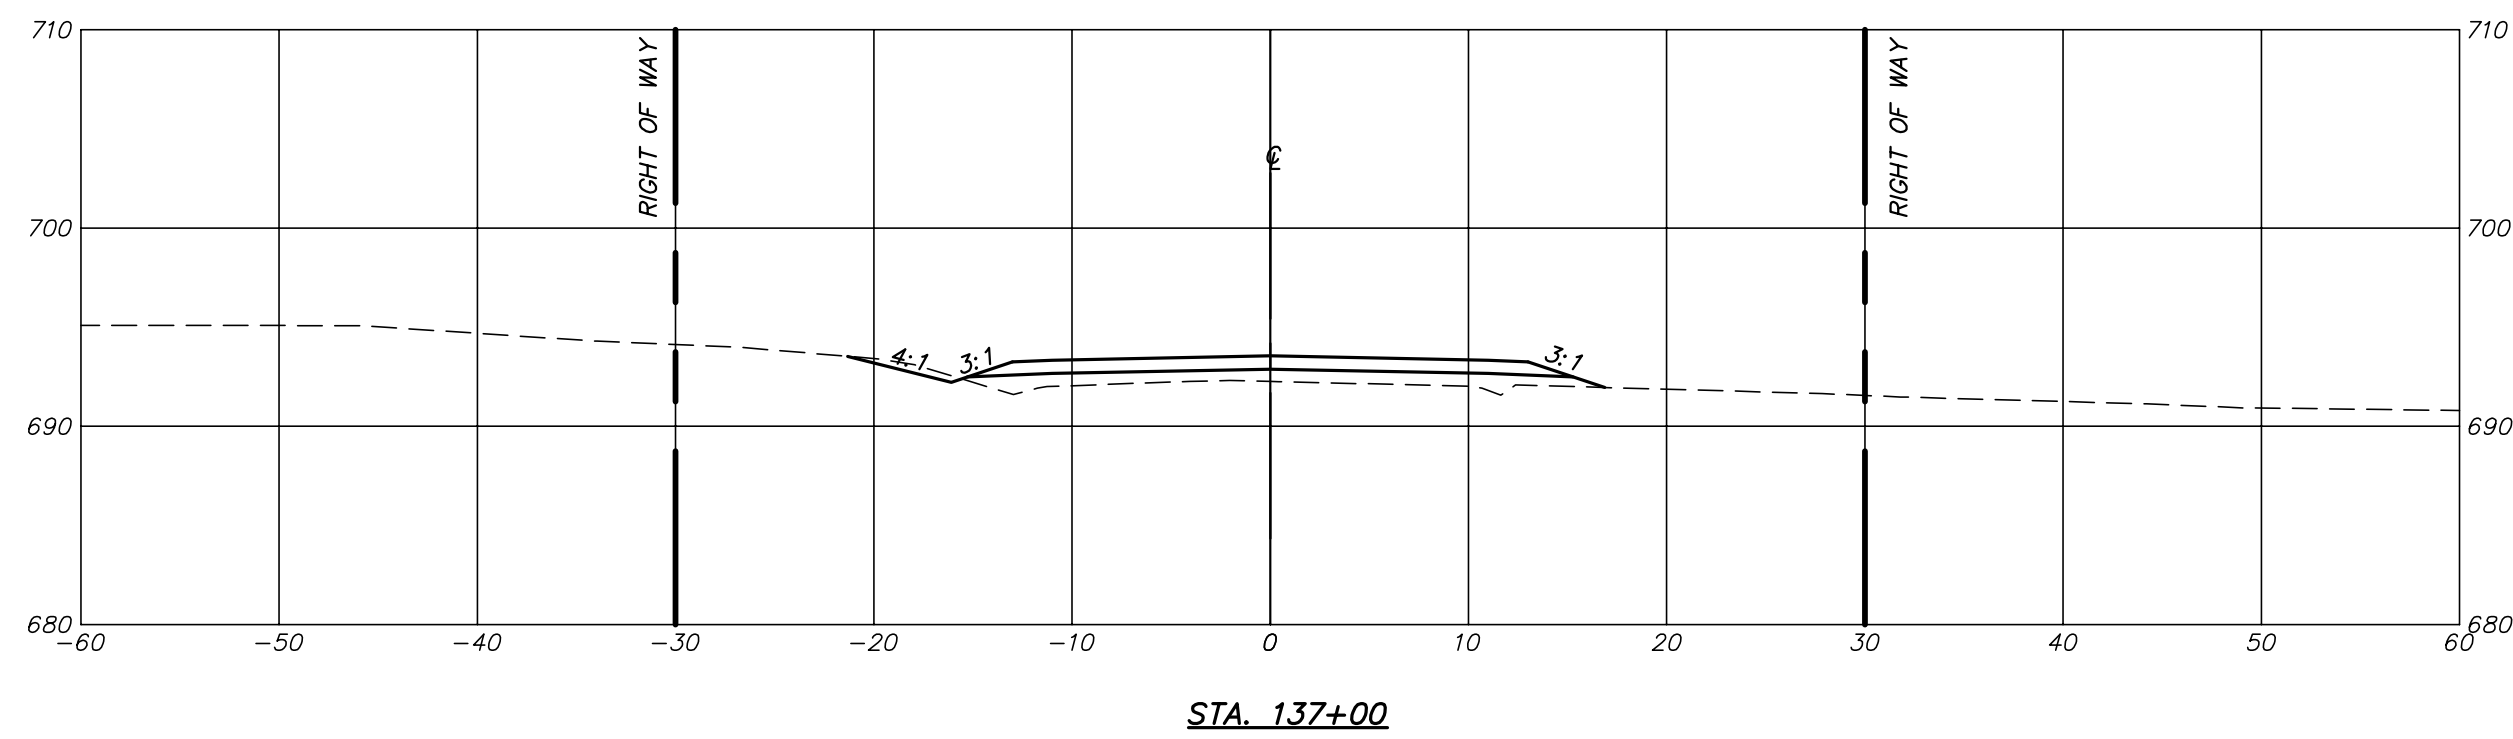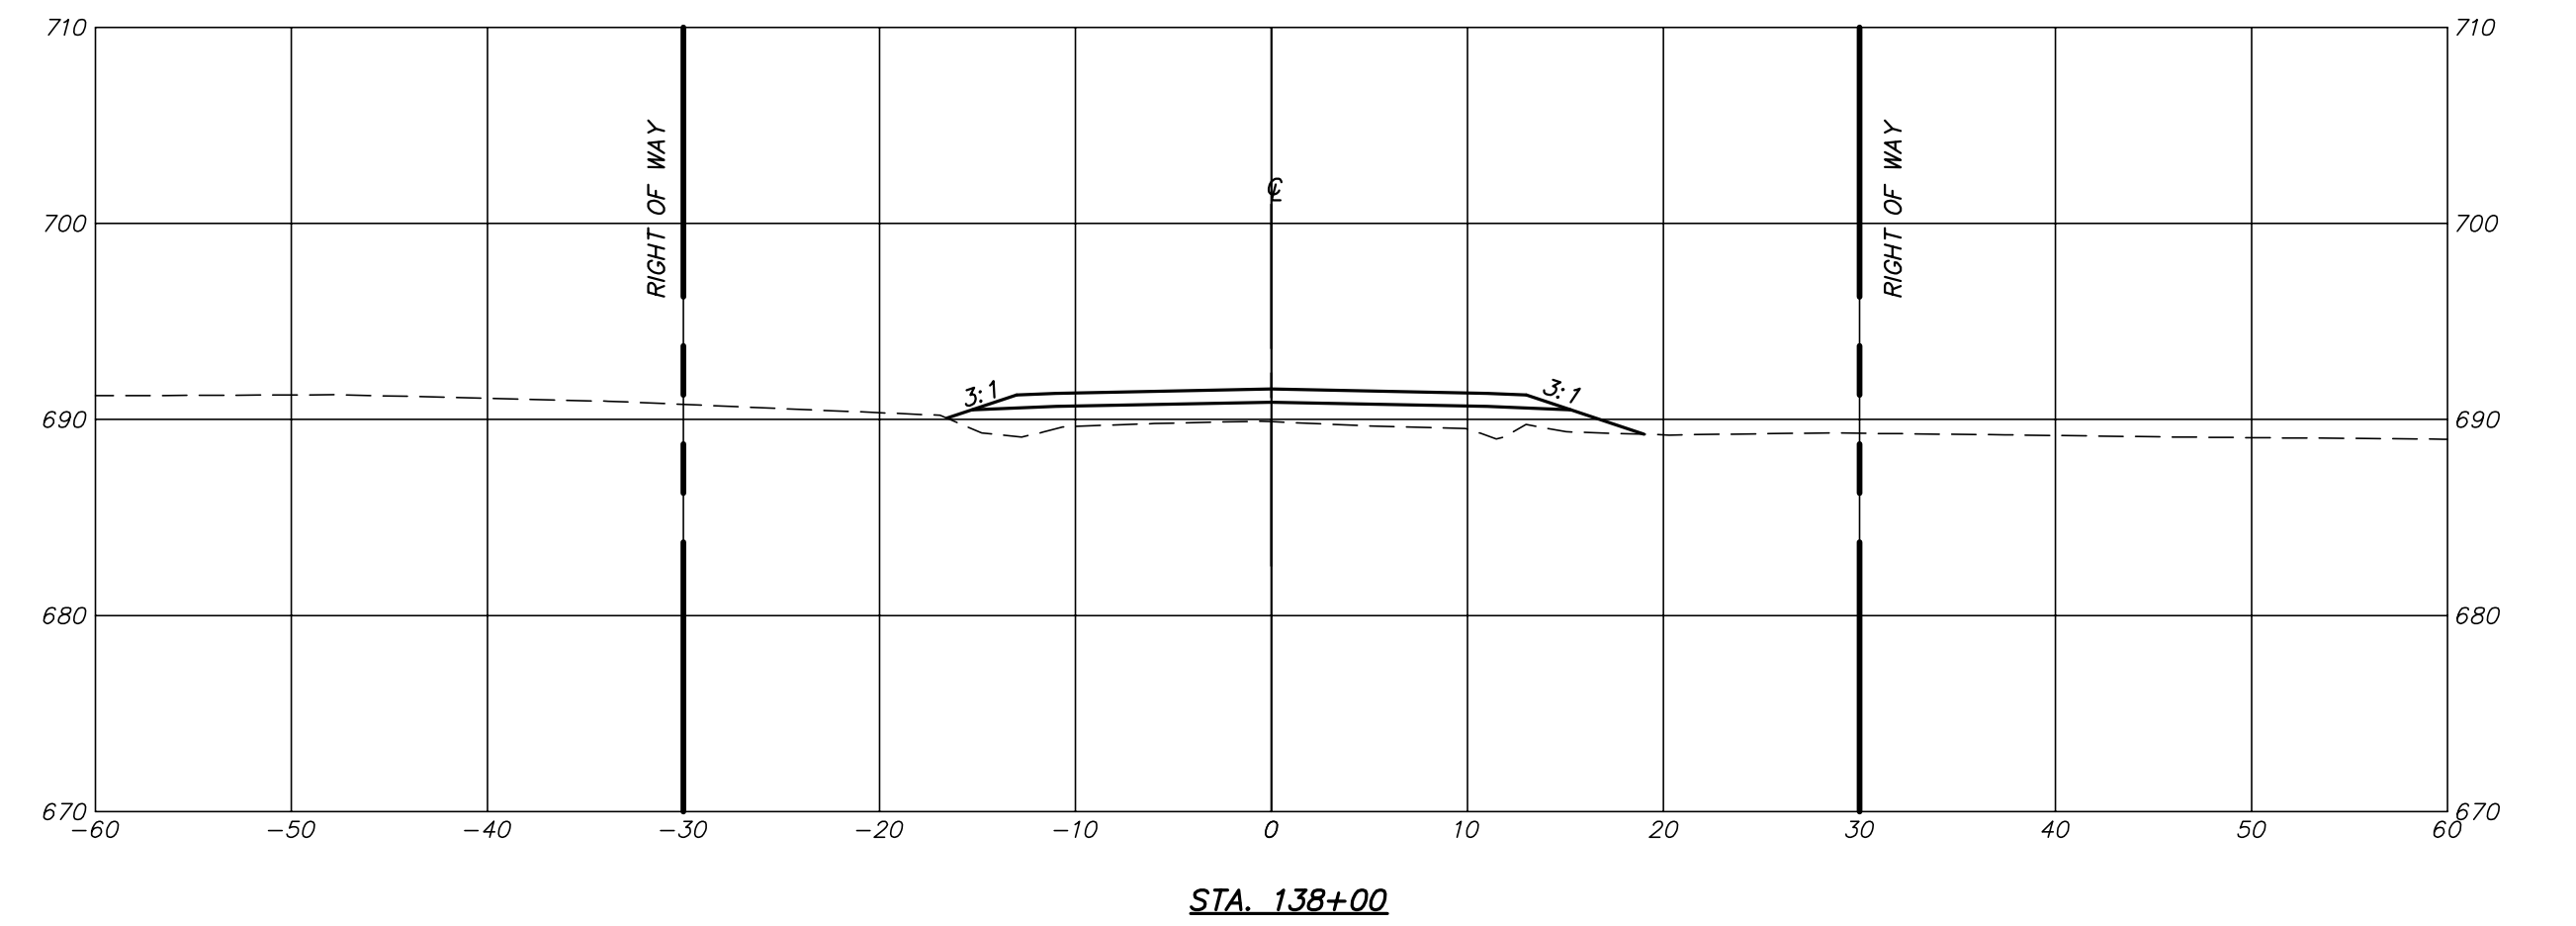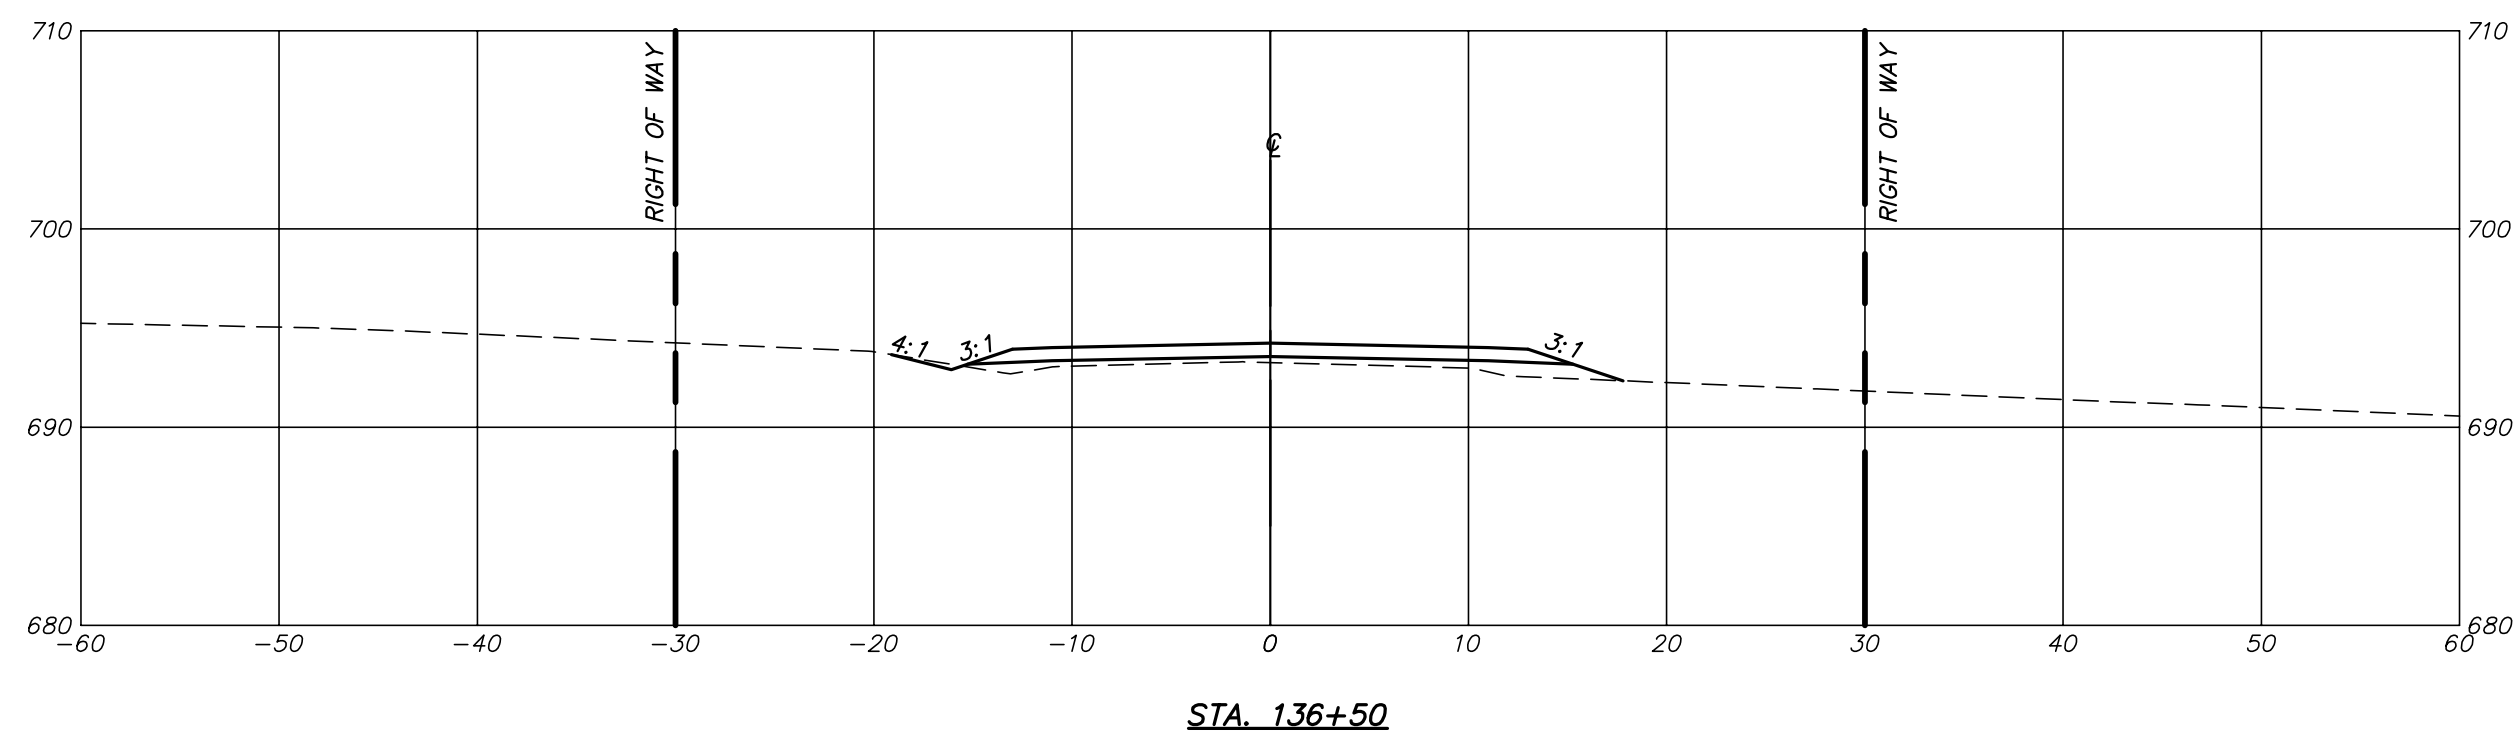

Engineering Surveys & Services
 Consulting Engineers, Land Surveyors, and Geoprosessionals
 Analytical and Material Laboratories
 802 El Dorado Drive, Jefferson City, Missouri 65101
 573 - 636 - 3303 | www.ess-inc.com
 Other Offices:
 Columbia, Missouri - Sedalia, Missouri
 Missouri Land Surveying Corporation # 2004004672

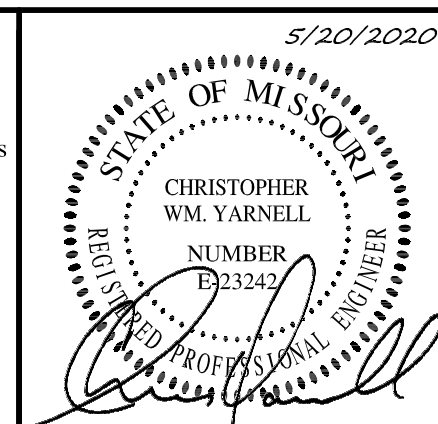







CHRISTOPHER WM. YARNELL
 REGISTERED PROFESSIONAL ENGINEER
 E-23242

WATERFORD AND MOUNT HOPE ROADWAY IMPROVEMENTS
 COLE COUNTY, MISSOURI


IF ORIGINAL SIGNATURE OR DIGITAL AUTHENTICATION IS NOT PRESENT THIS MEDIA SHOULD NOT BE CONSIDERED A CERTIFIED DOCUMENT.	Revised
Date MAY 20, 2020	
DESIGN: --	
DRAWN: --	
CHECKED: --	
DATE: --	

CROSS SECTIONS
Sheet C2.24
ES&S PROJECT NO. 5813


P:\DRAWINGS\CURRENT DRAWINGS\COLE COUNTY\5813 X-SECTIONS 01-07-19.DWG 5/20/2020

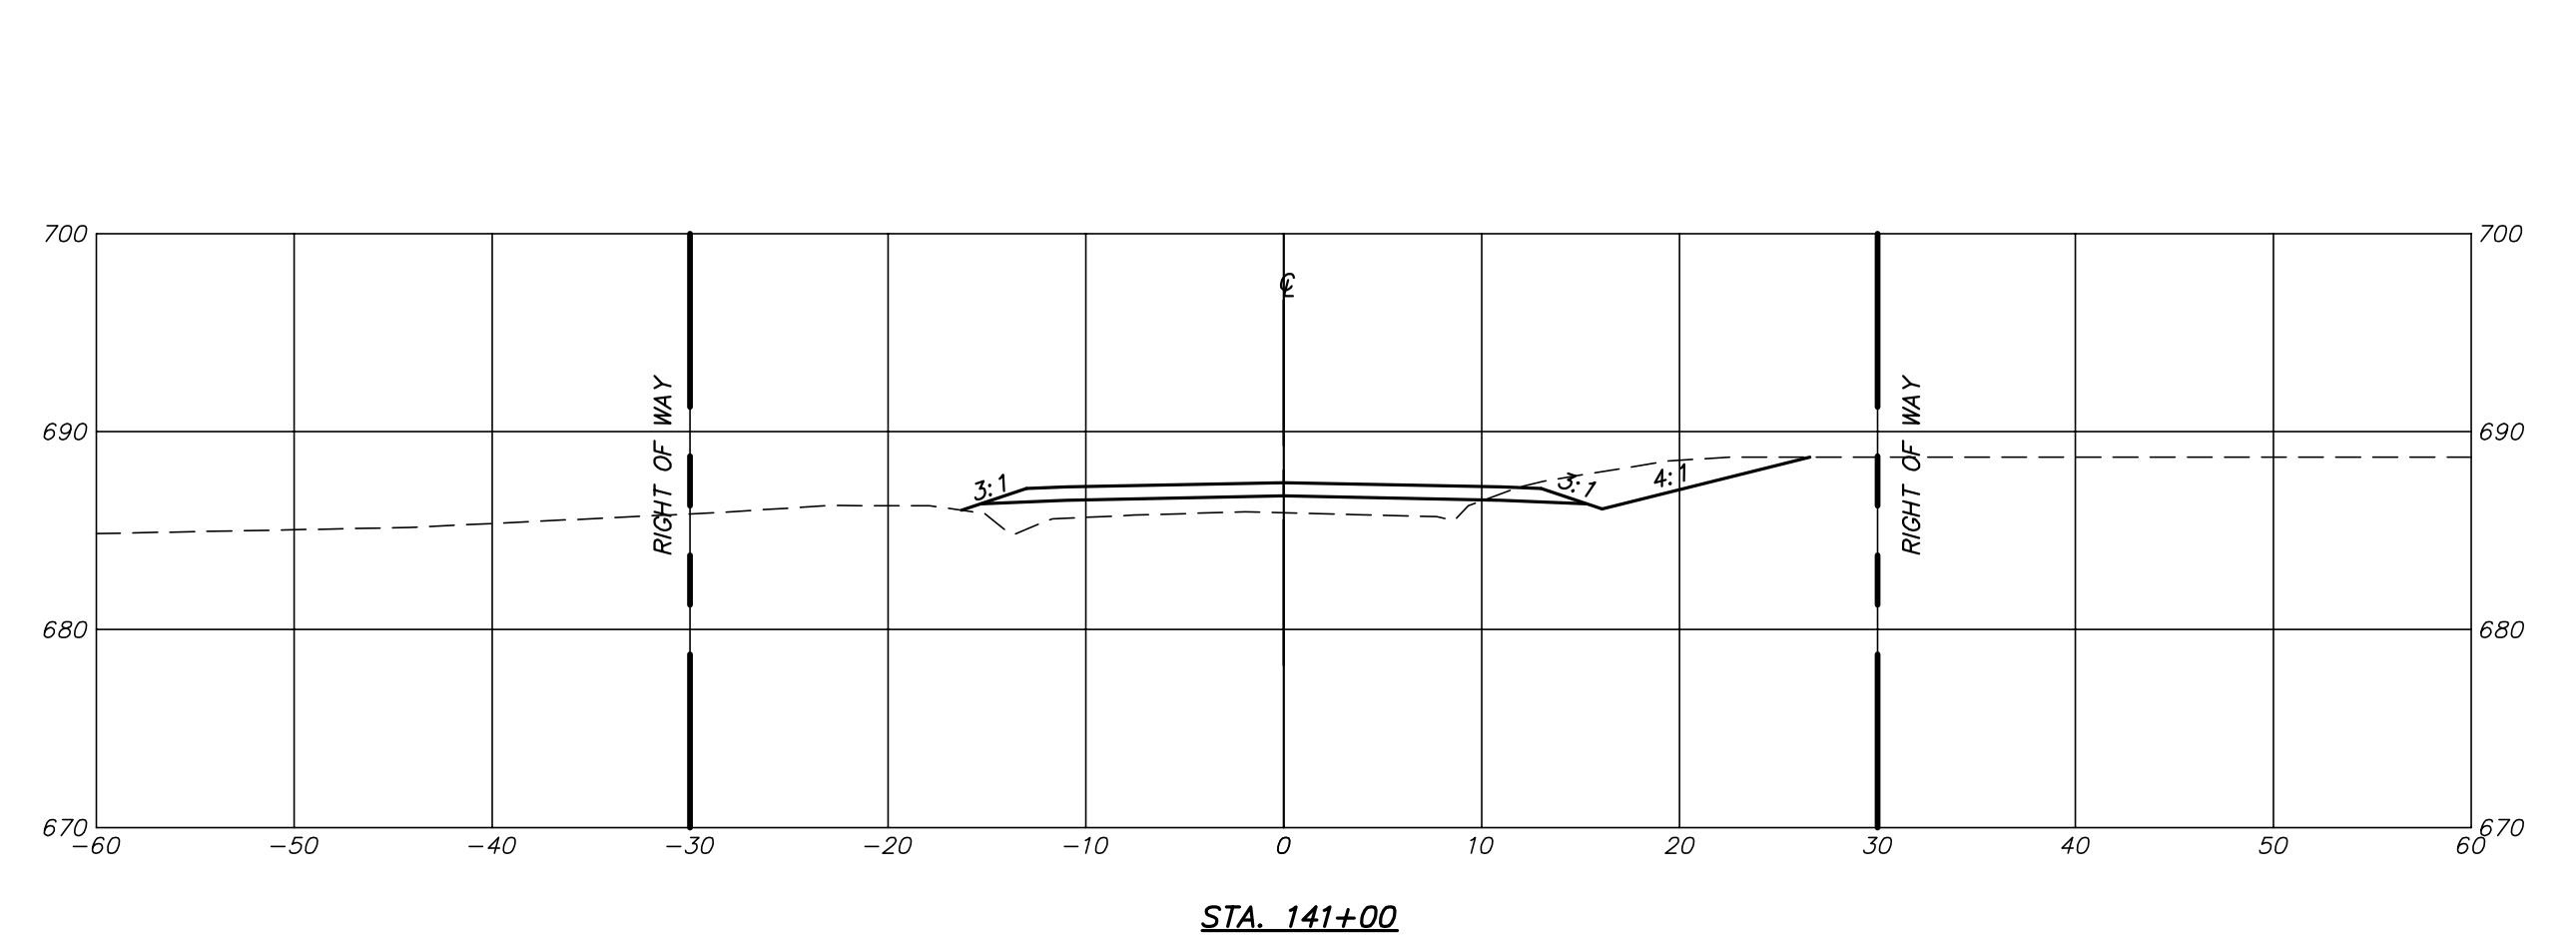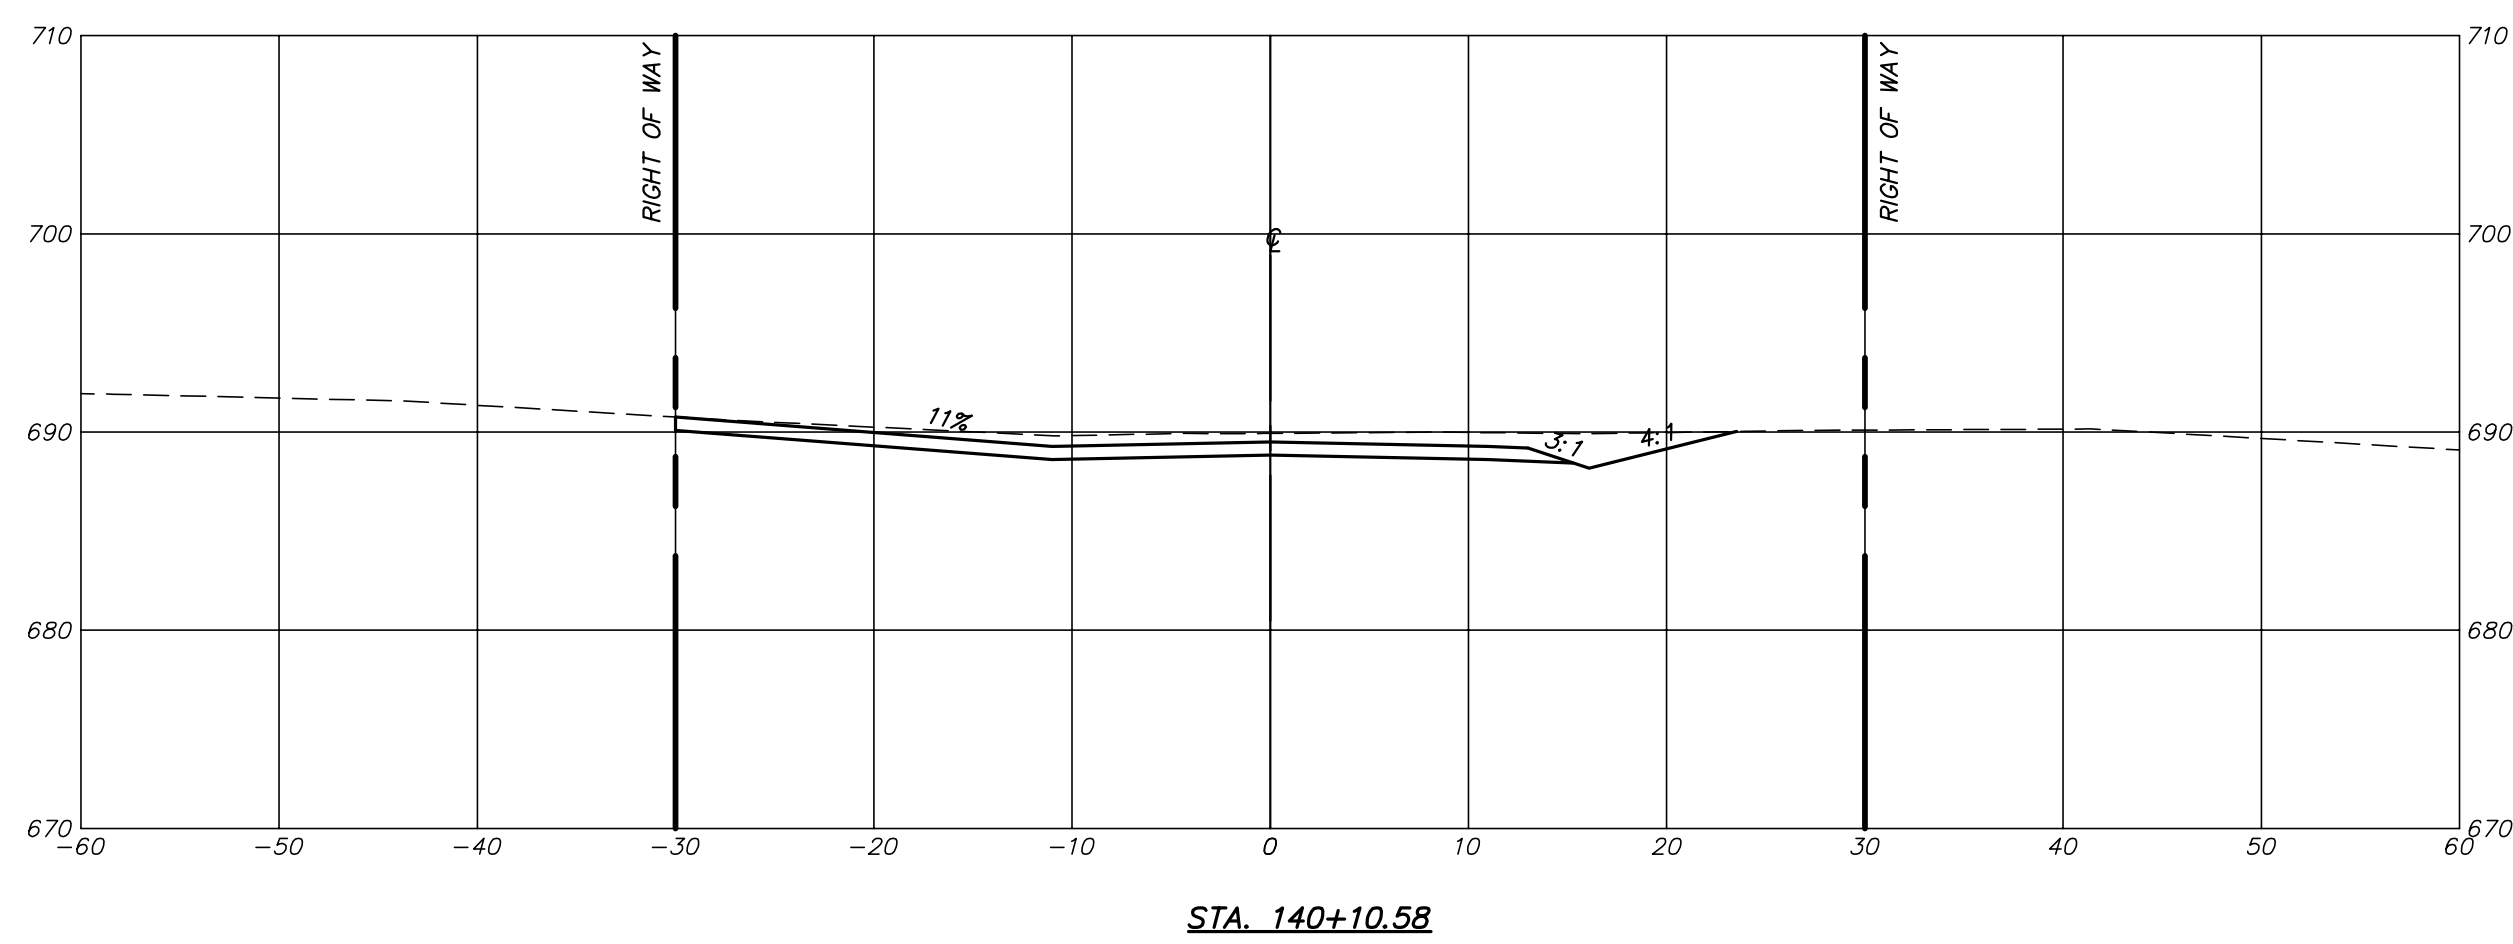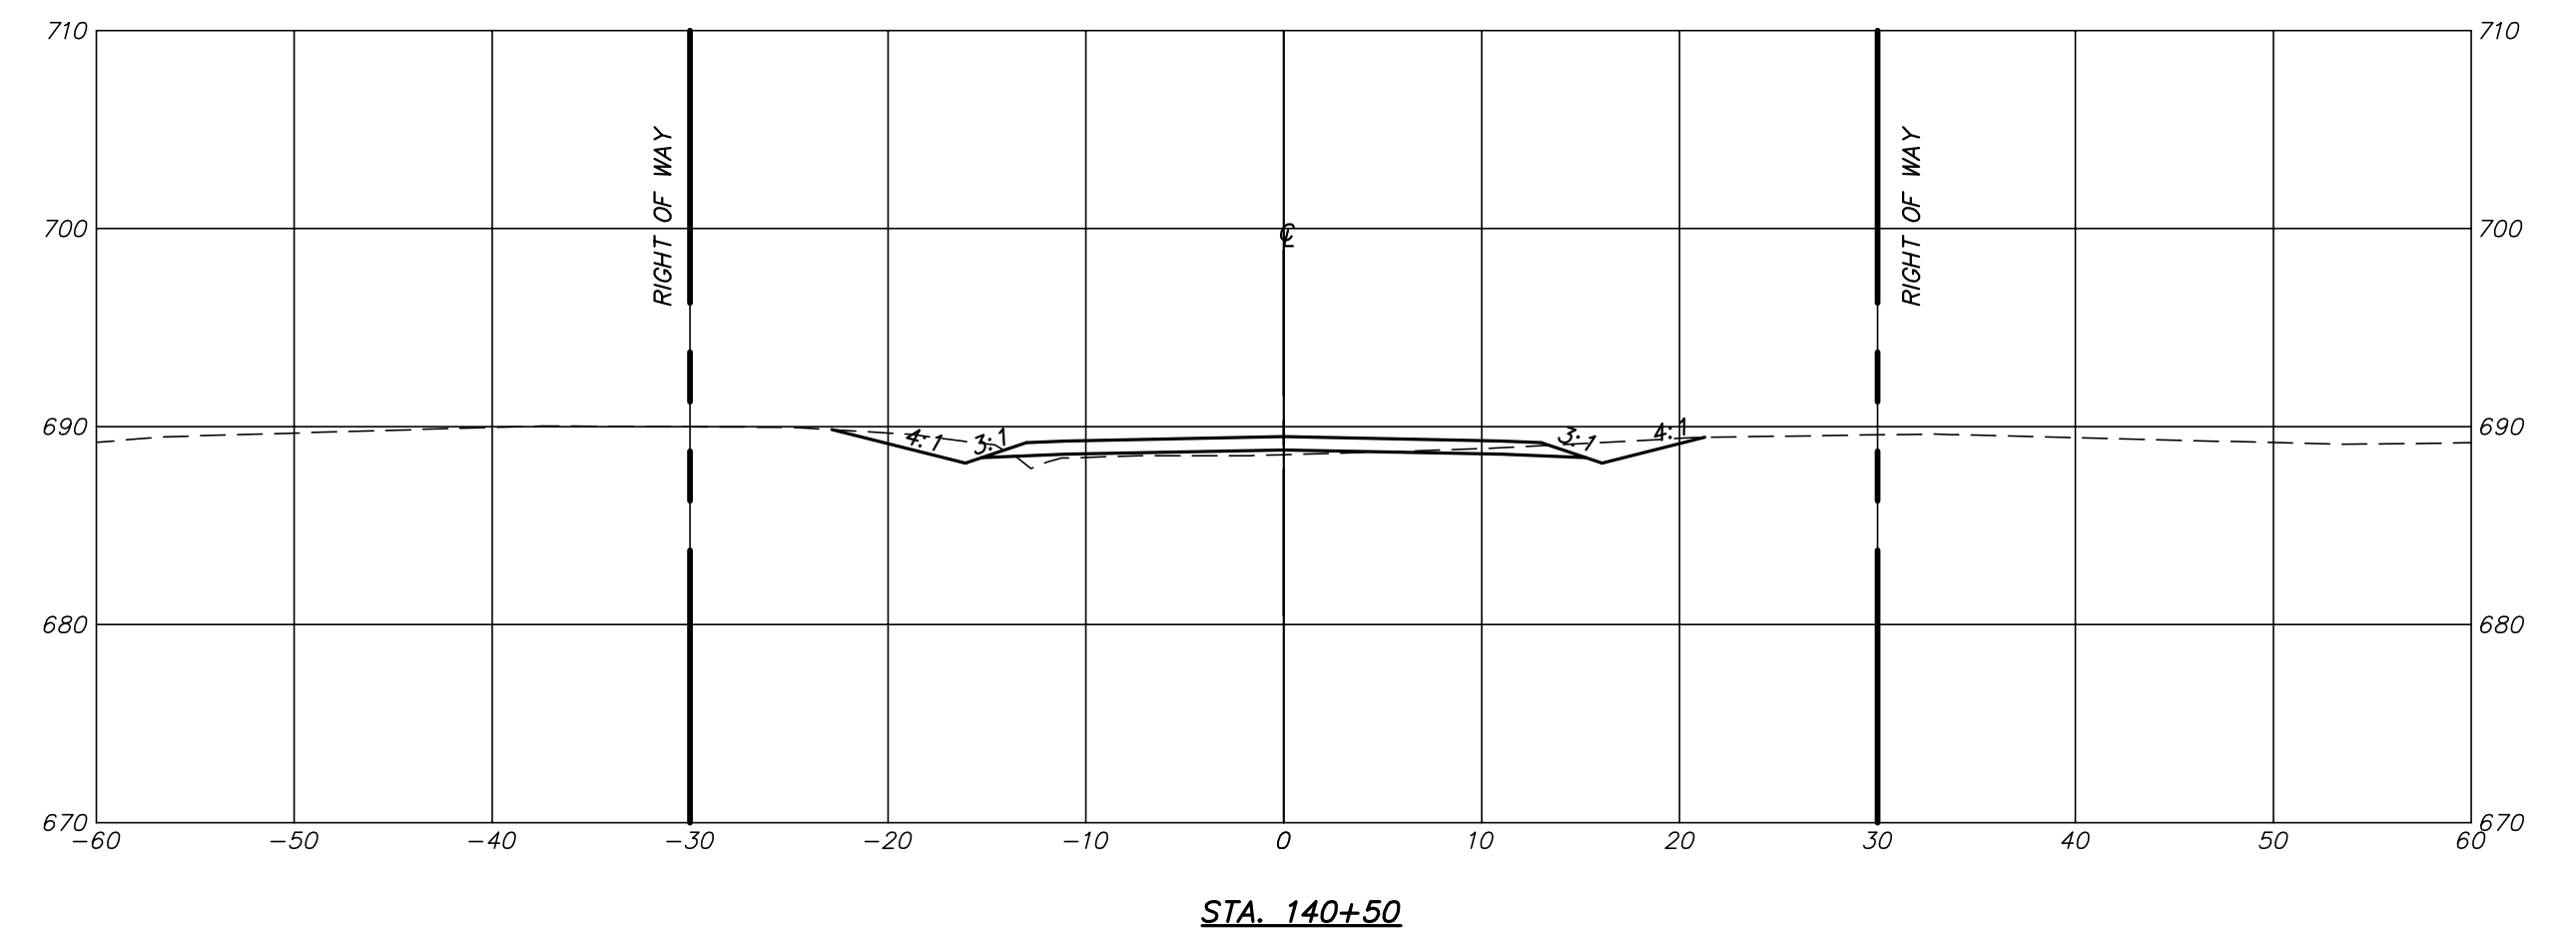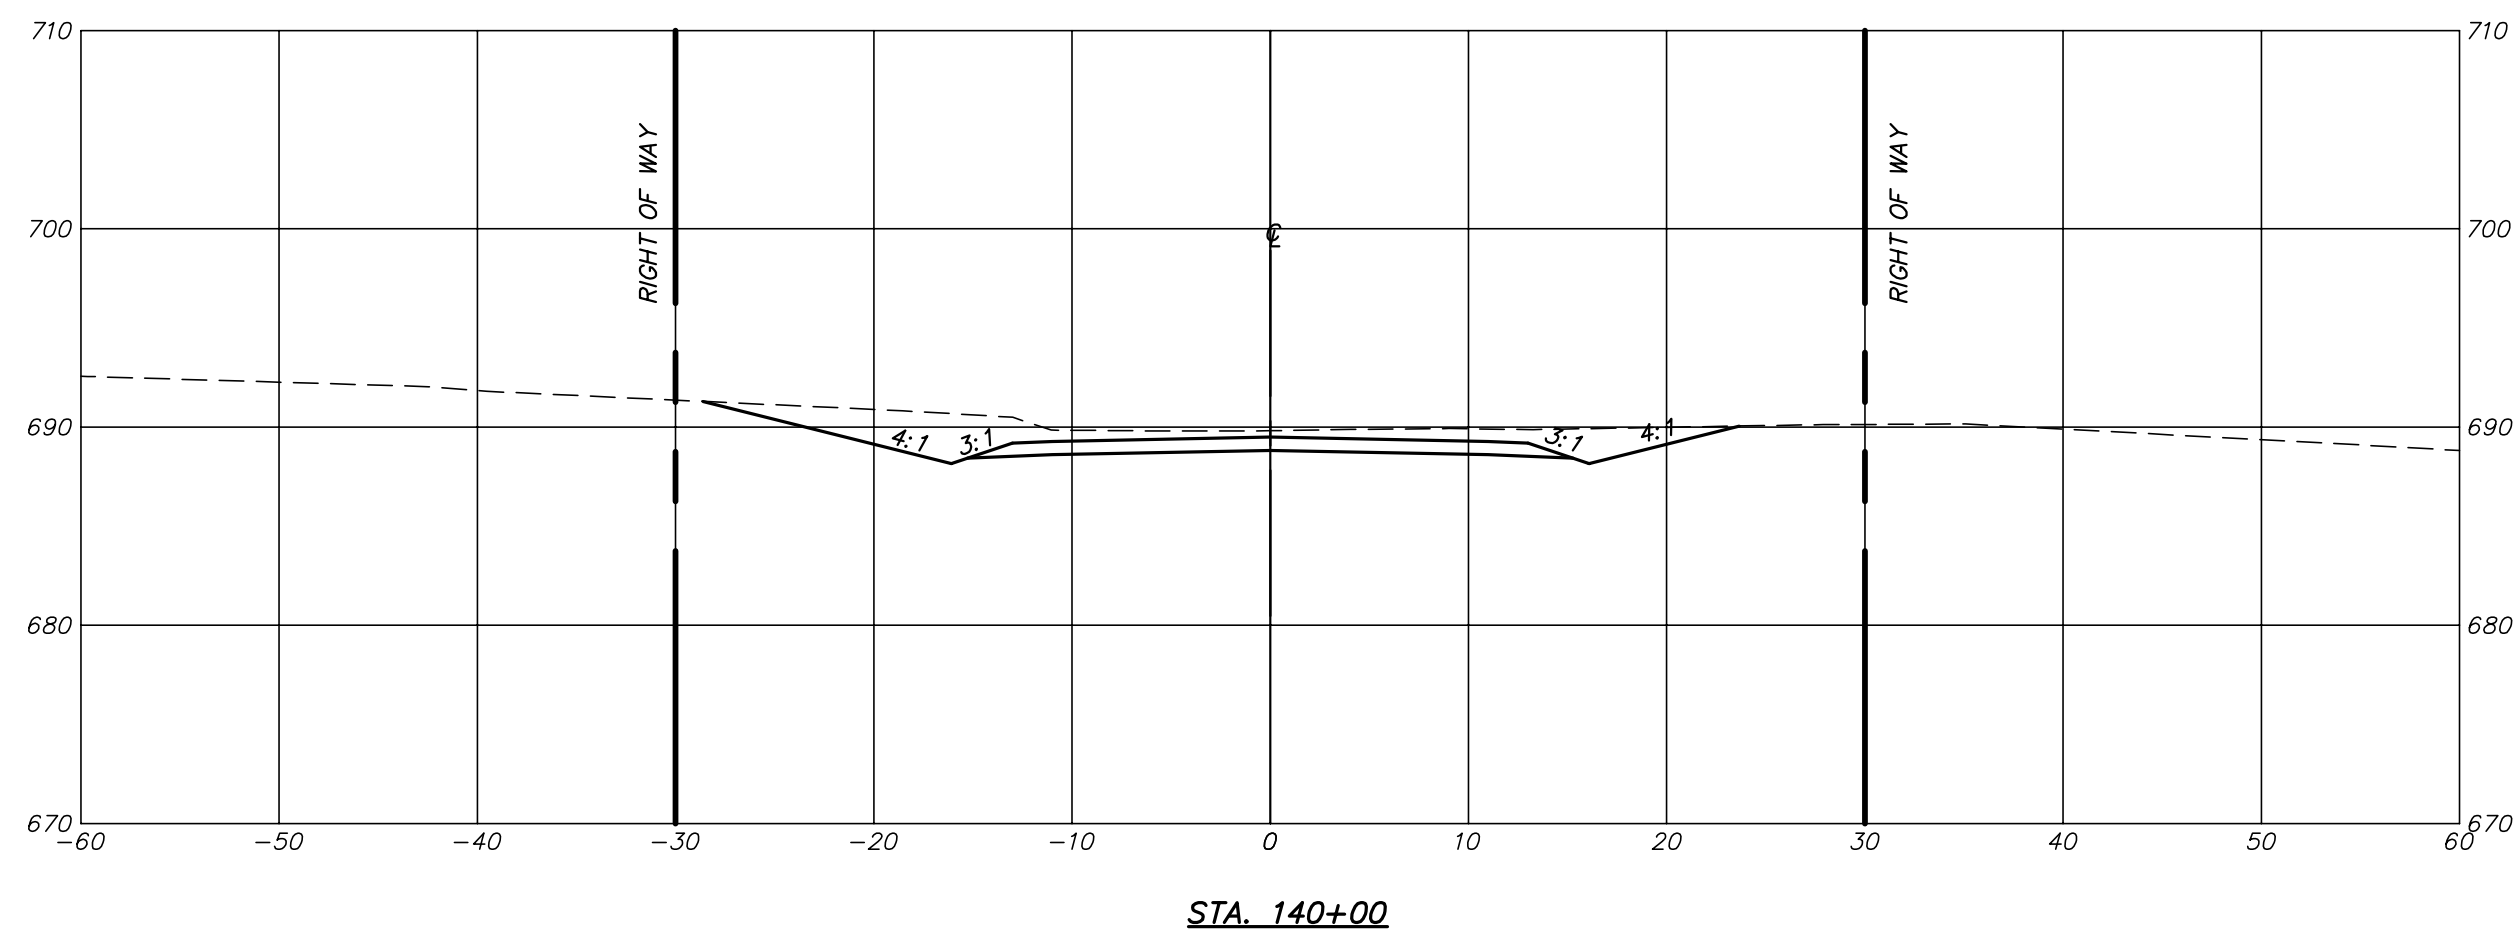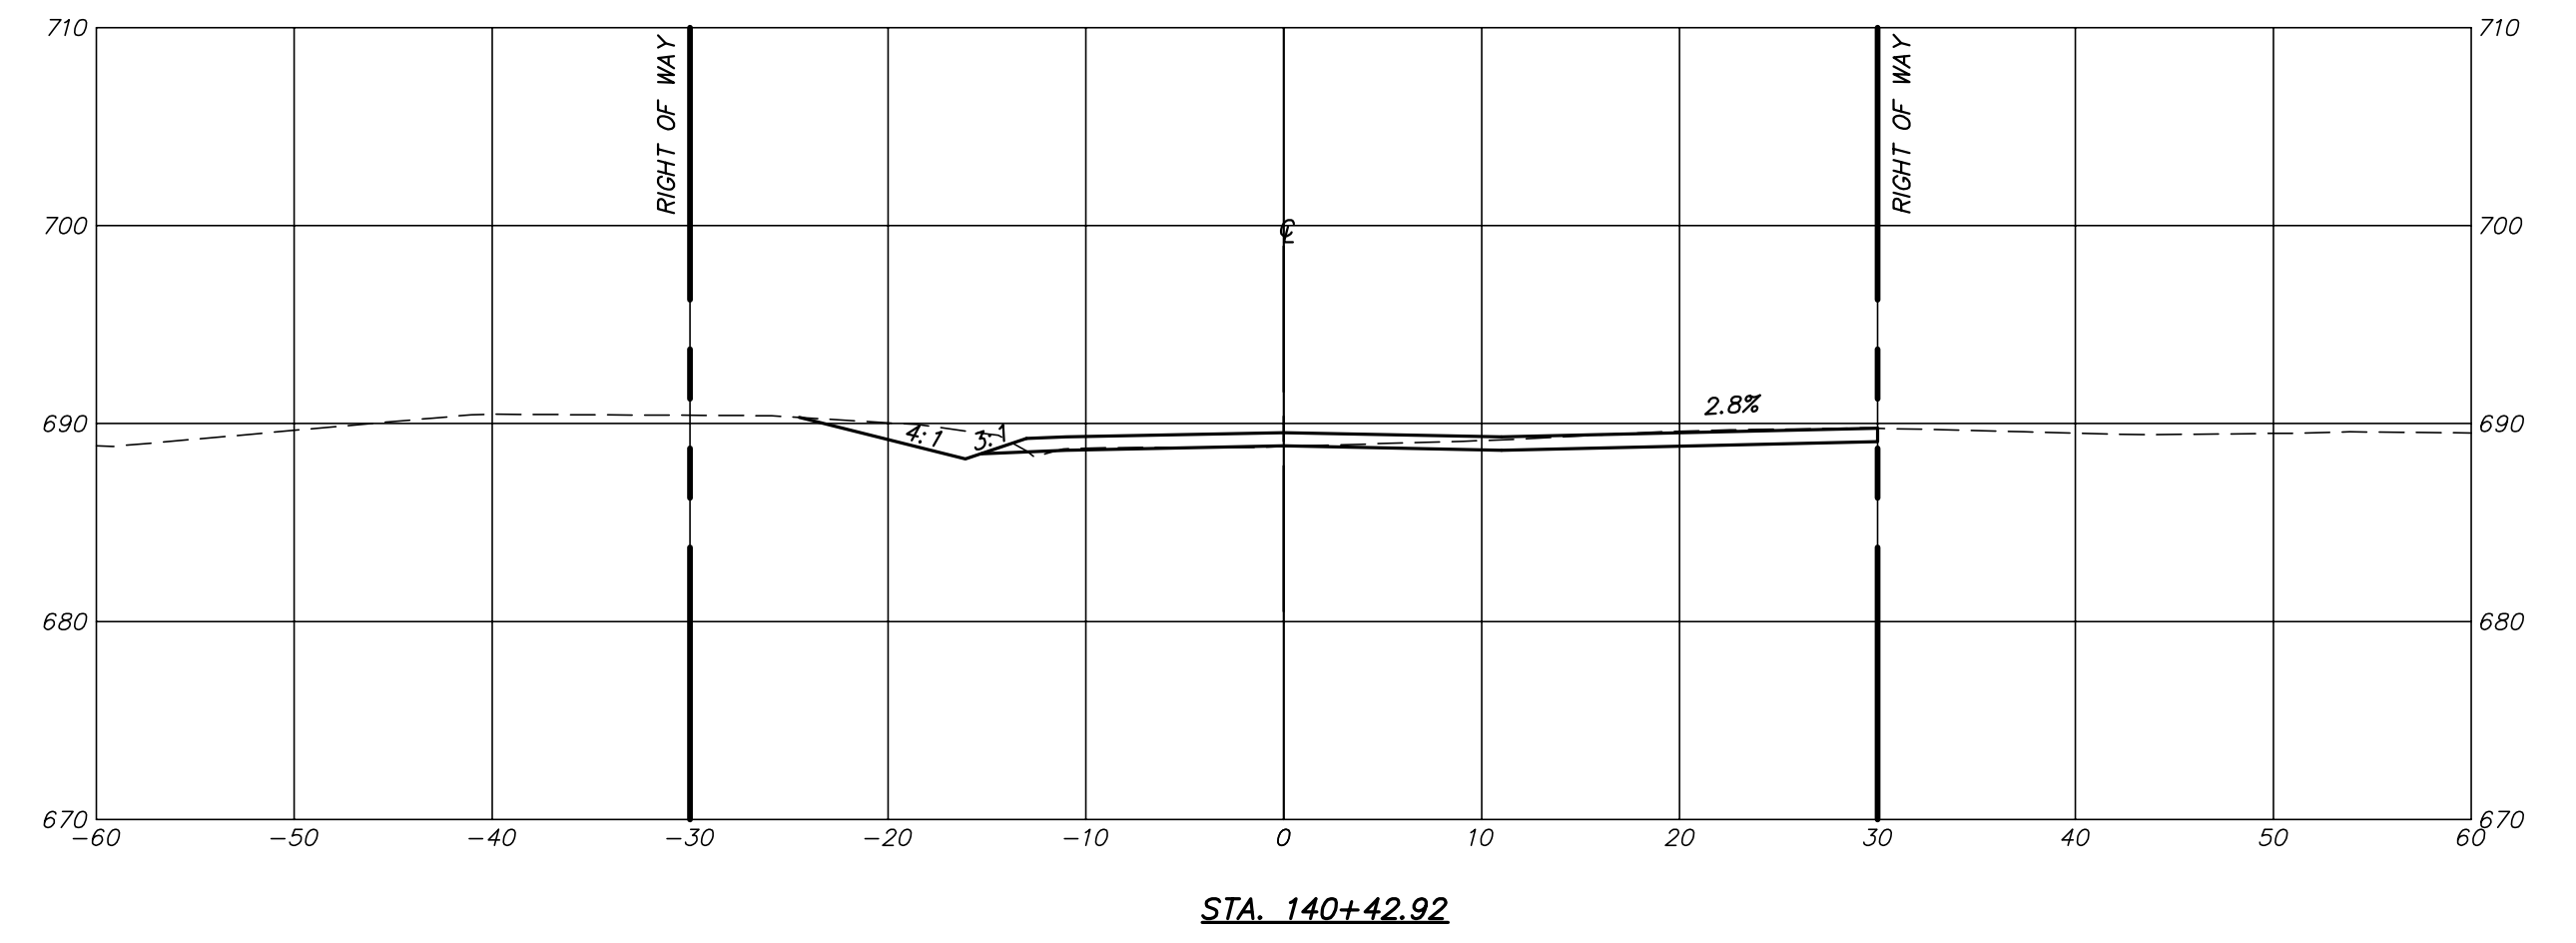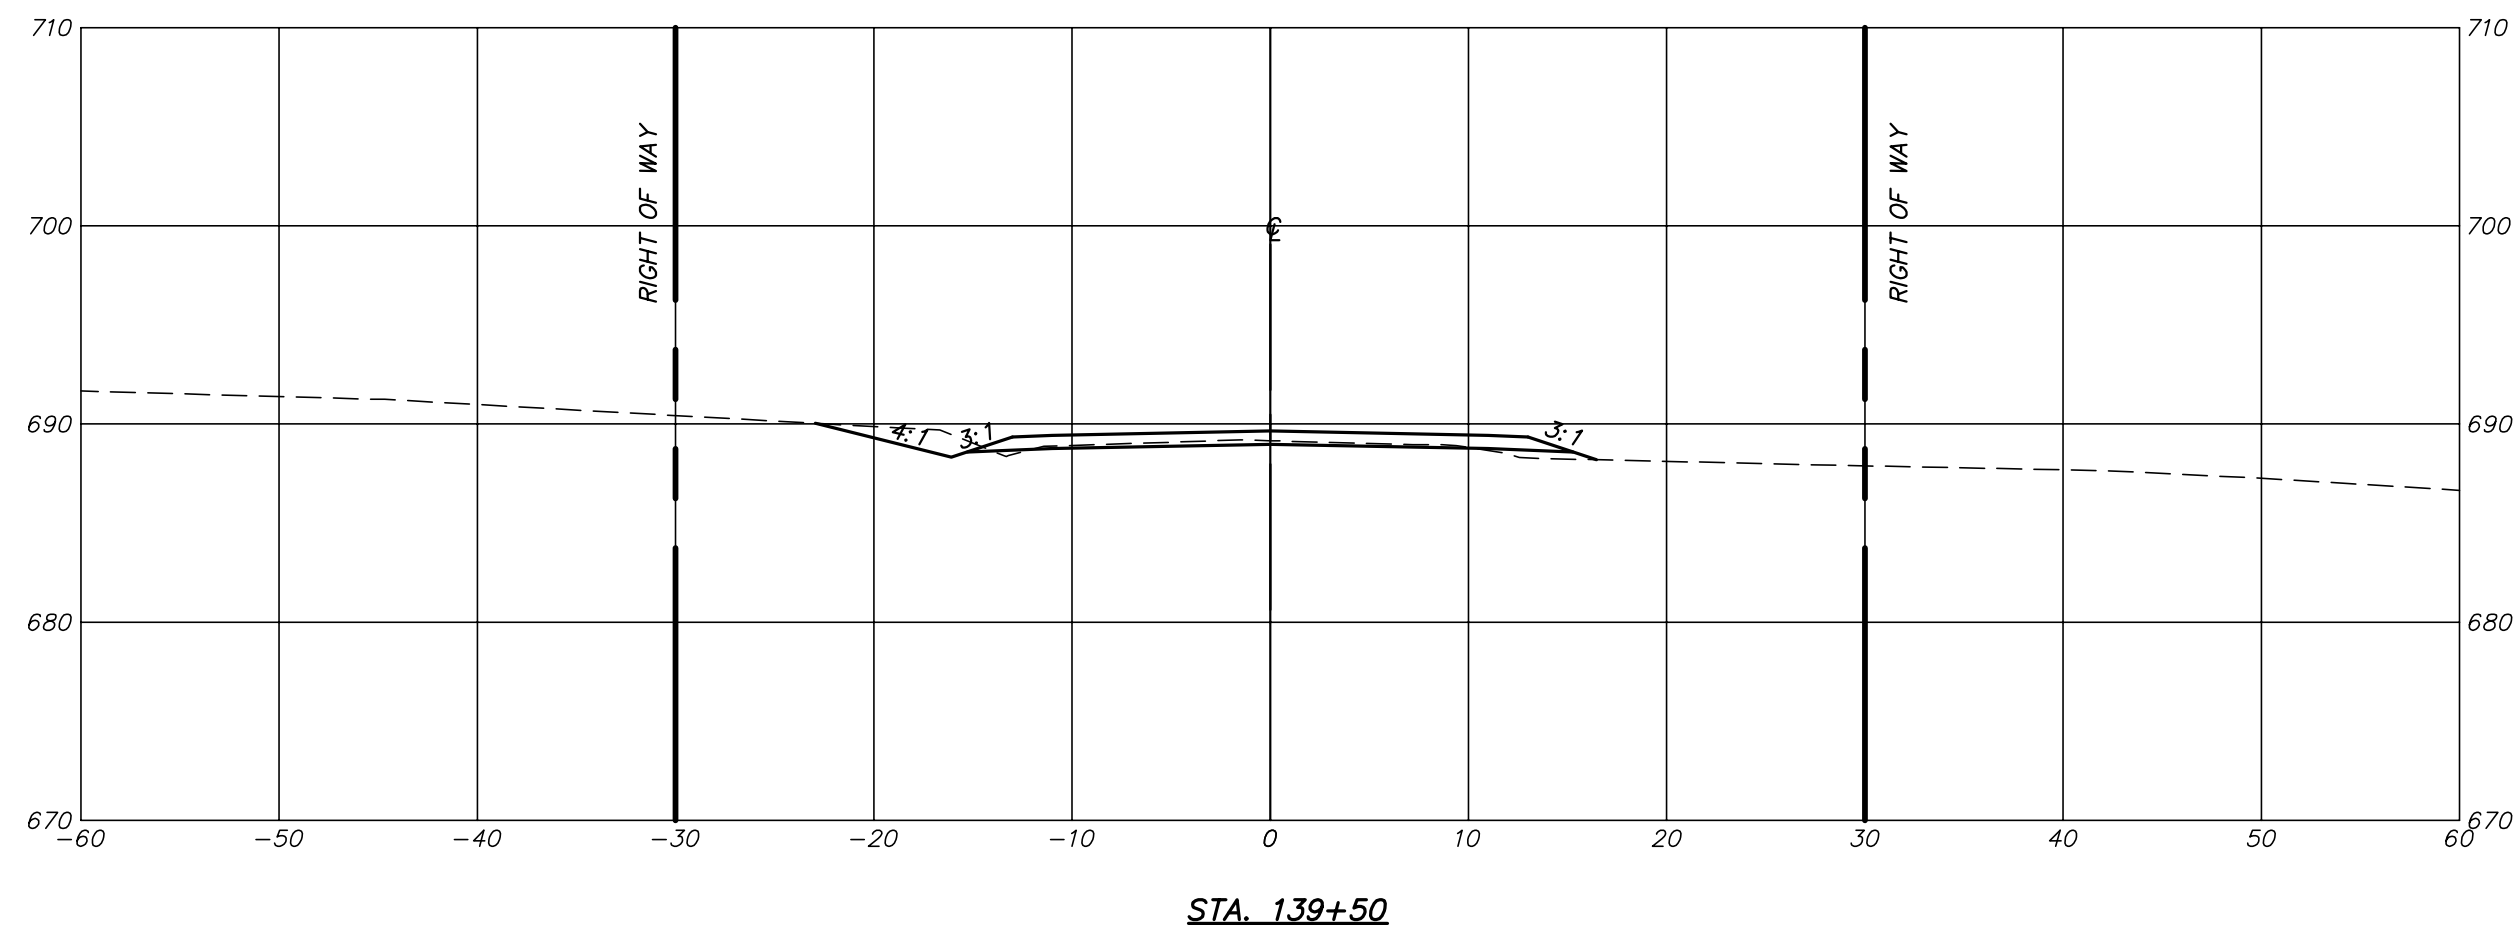

P:\DRAWINGS\CURRENT DRAWINGS\COLE COUNTY\5813 X-SECTIONS-01-07-19.DWG 5/20/2020

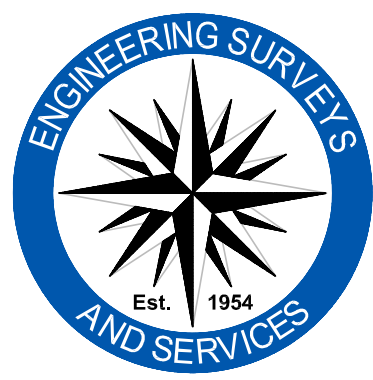







Engineering Surveys & Services
 Consulting Engineers, Land Surveyors, and Geoprosessionals
 Analytical and Material Laboratories
 802 El Dorado Drive, Jefferson City, Missouri 65101
 573 - 636 - 3303 | www.ess-inc.com
 Other Offices:
 Columbia, Missouri - Sedalia, Missouri
 Missouri Land Surveying Corporation # 2004004672

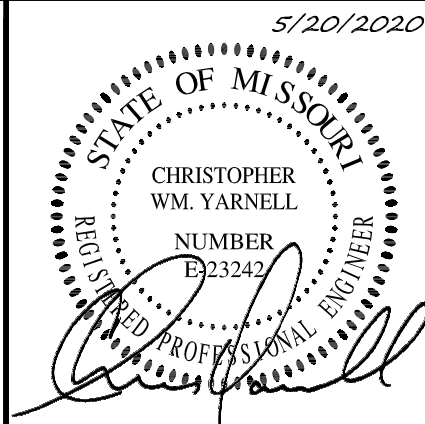


CHRISTOPHER WM. YARNELL
 REGISTERED PROFESSIONAL
 ENGINEER E-23242

WATERFORD AND MOUNT HOPE ROADWAY IMPROVEMENTS
 COLE COUNTY, MISSOURI


<small>IF ORIGINAL SIGNATURE OR DIGITAL AUTHENTICATION IS NOT PRESENT THIS MEDIA SHOULD NOT BE CONSIDERED A CERTIFIED DOCUMENT.</small> Date MAY 20, 2020 DESIGN: -- DRAWN: -- CHECKED: -- DATE: --	Revised	CROSS SECTIONS Sheet C2.25 ES&S PROJECT NO. 5813

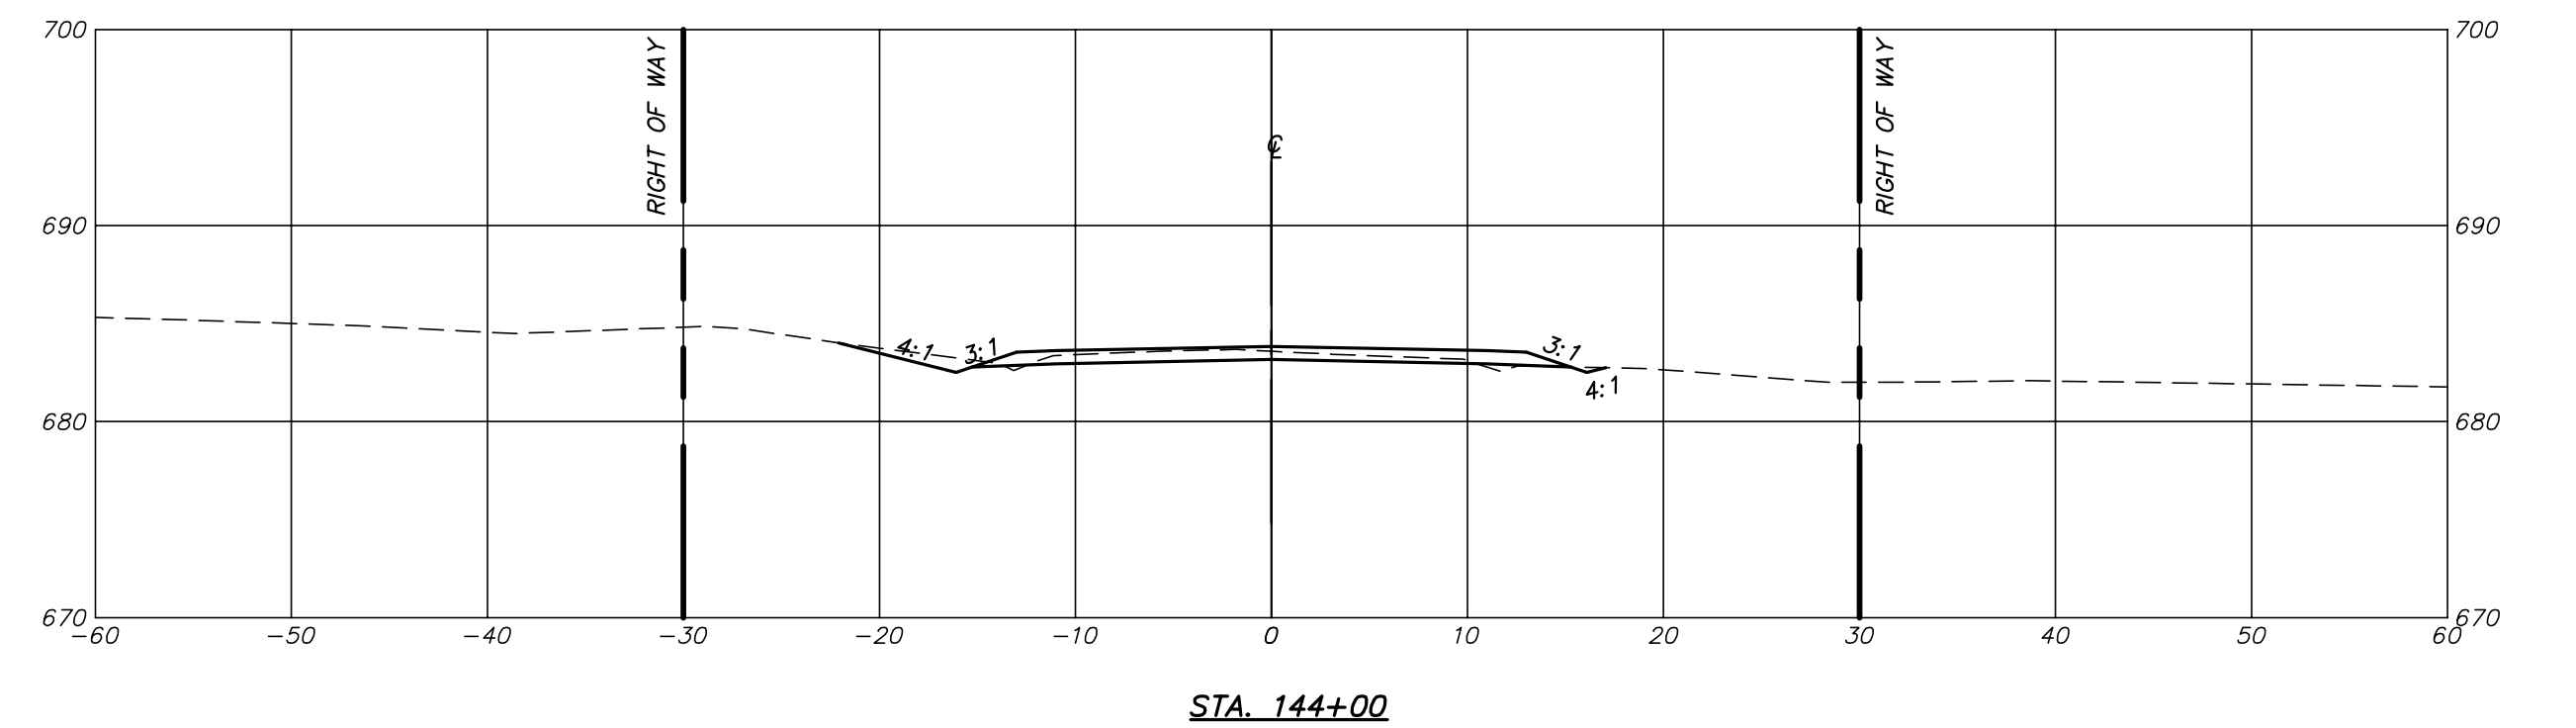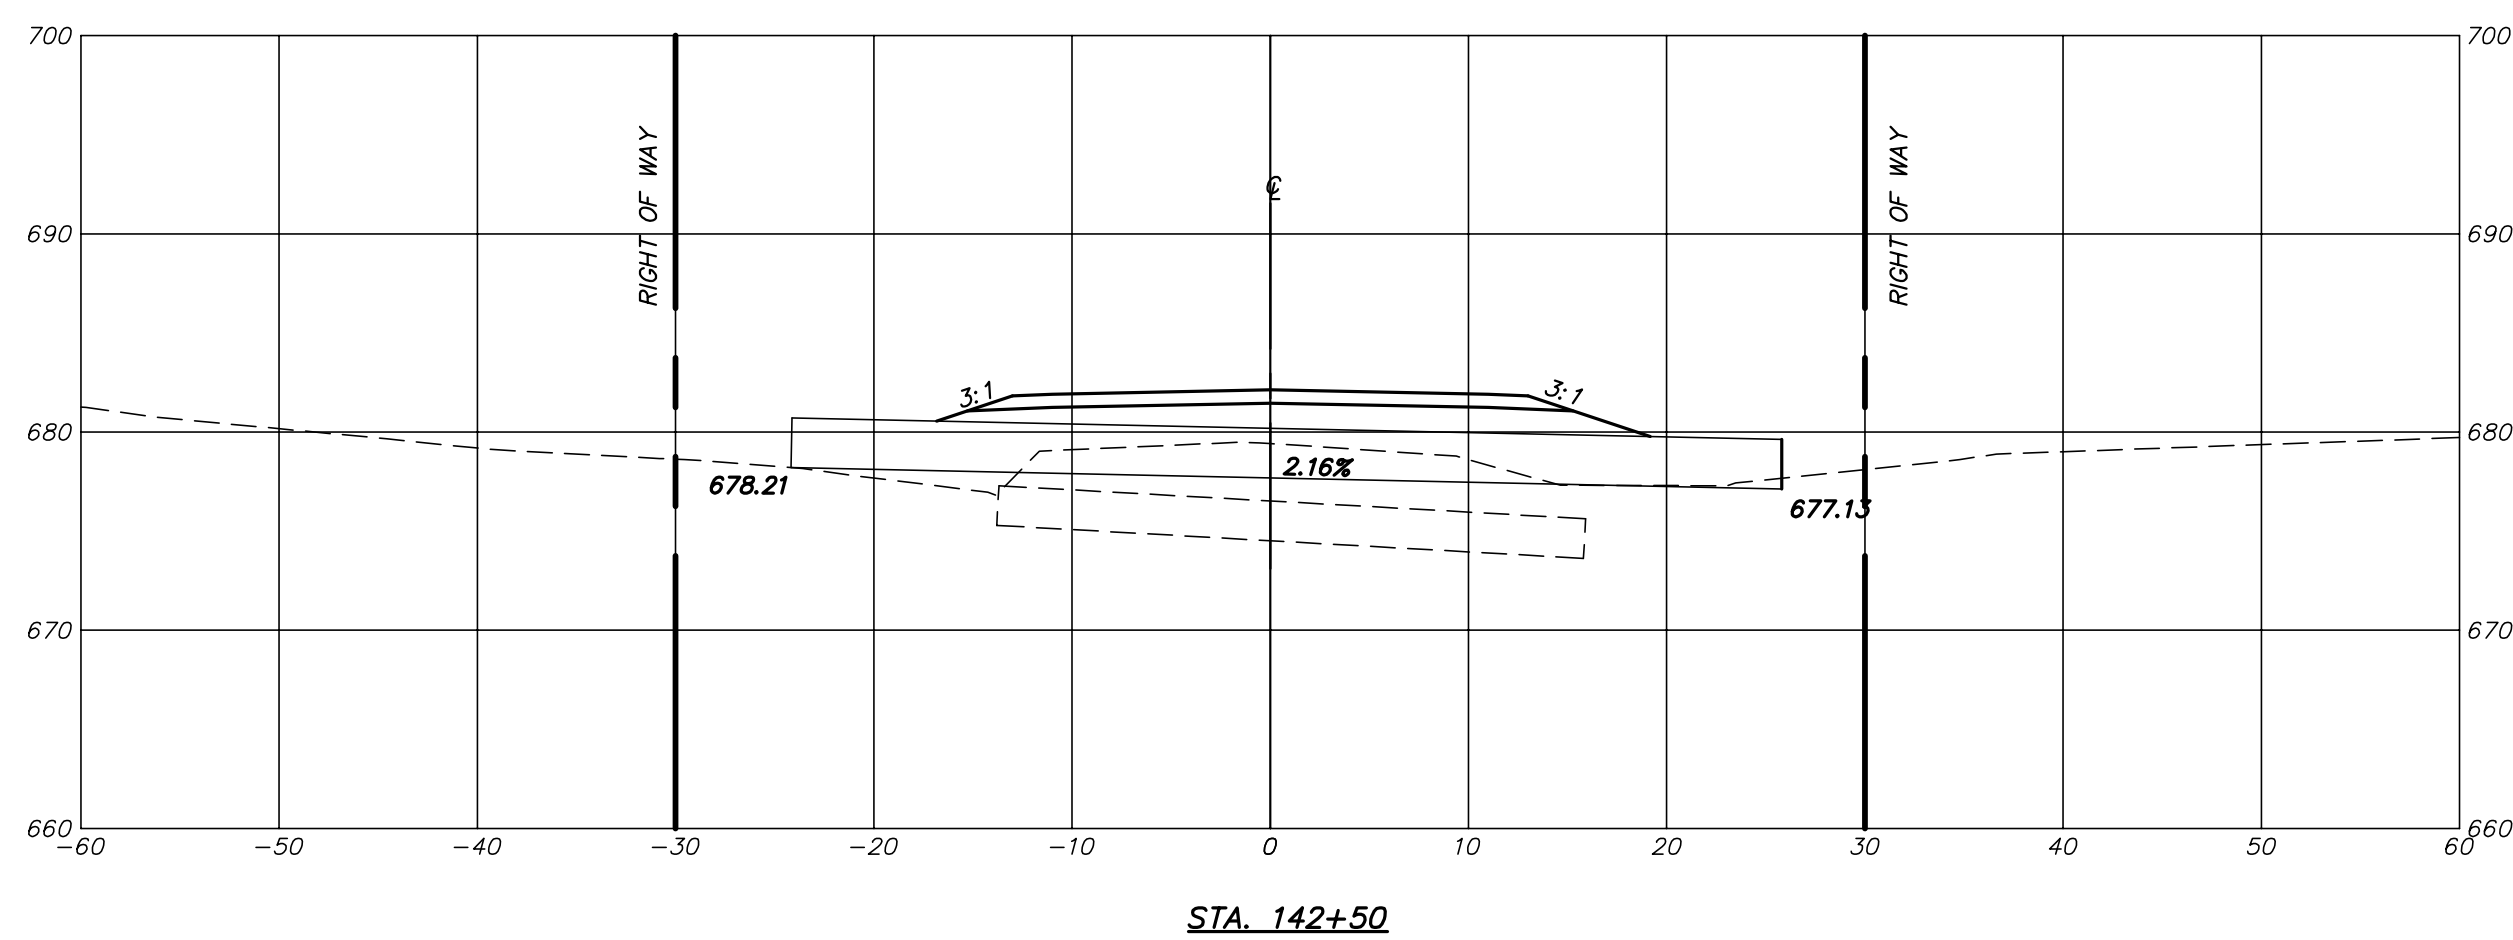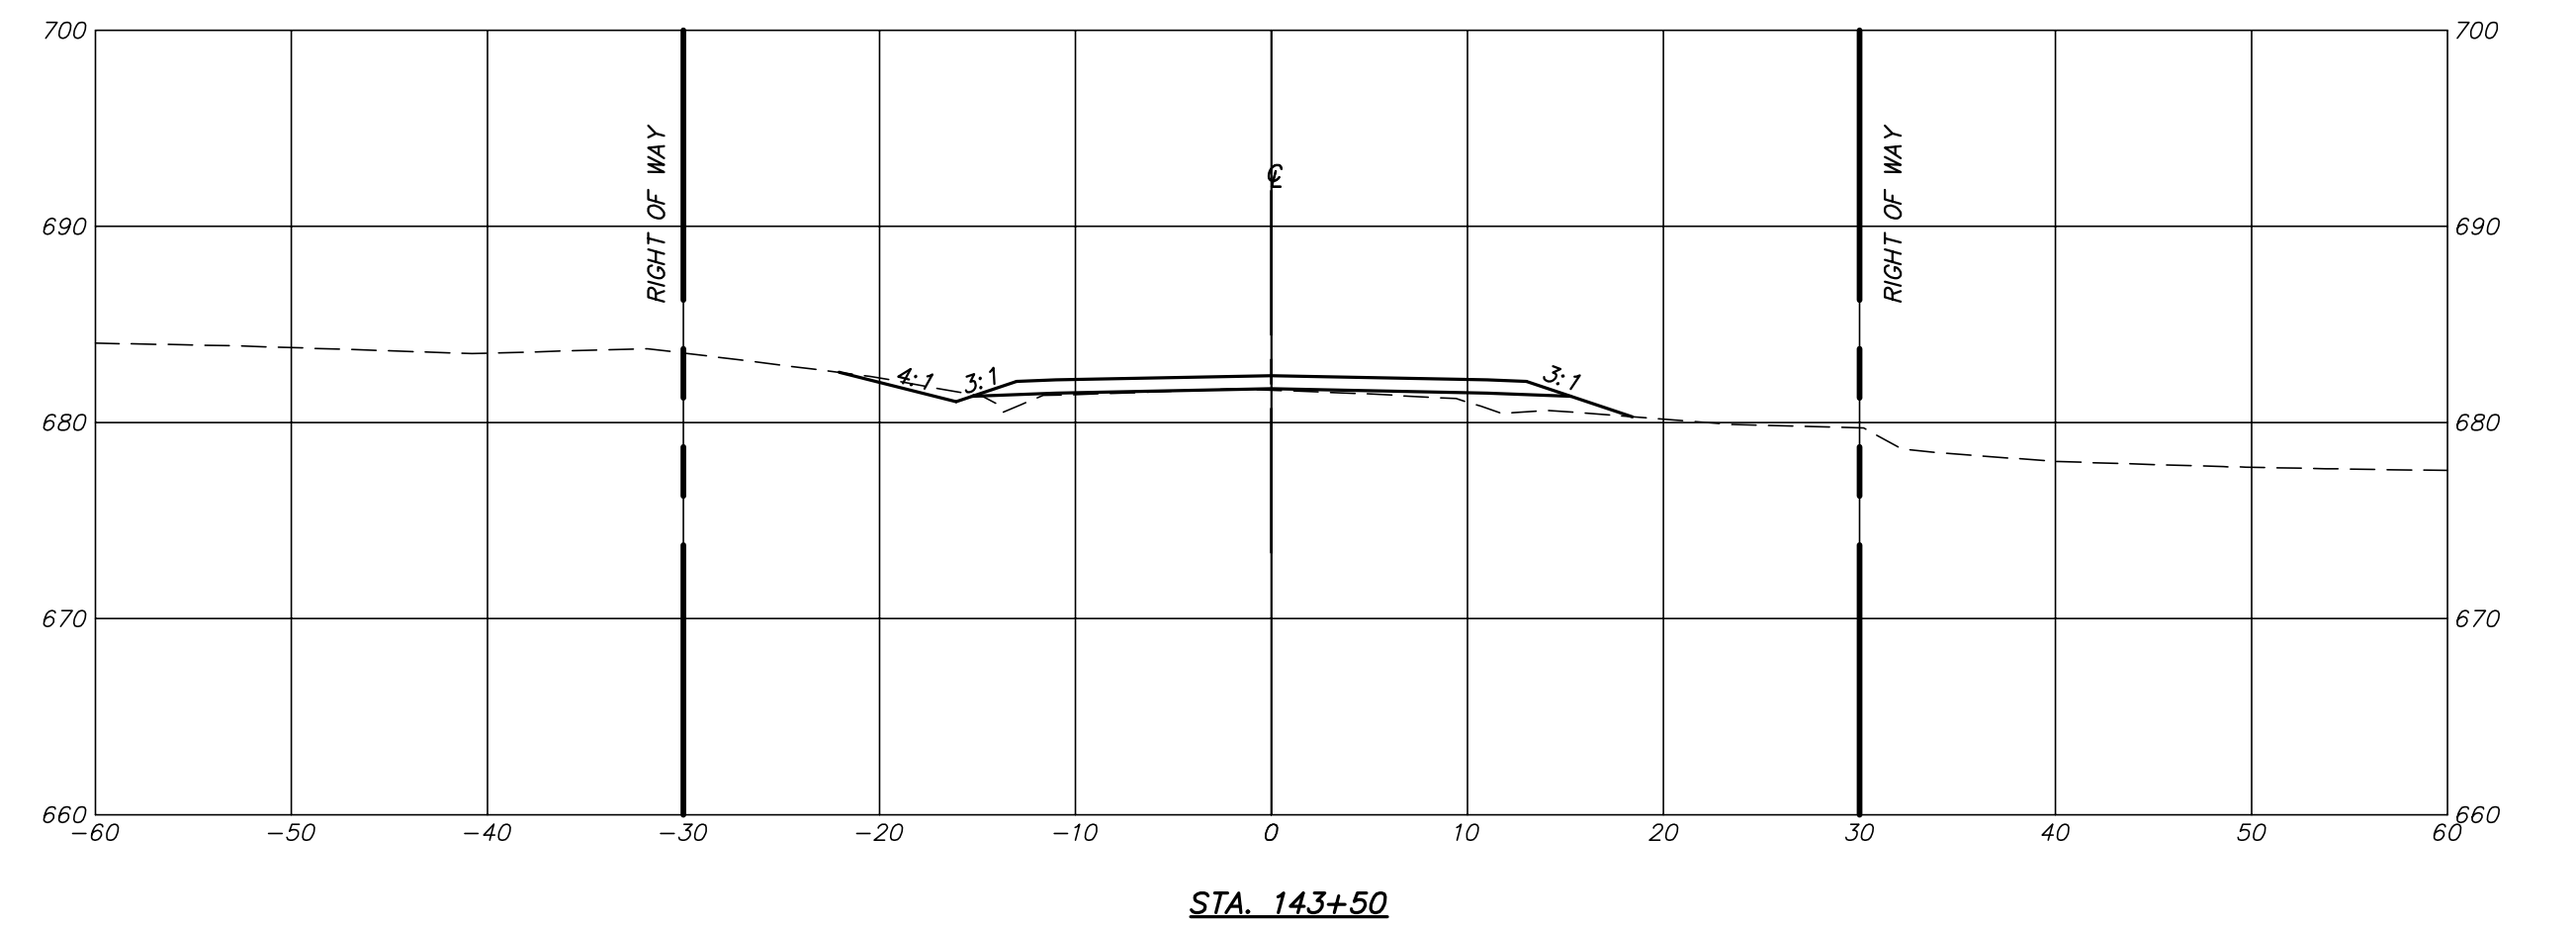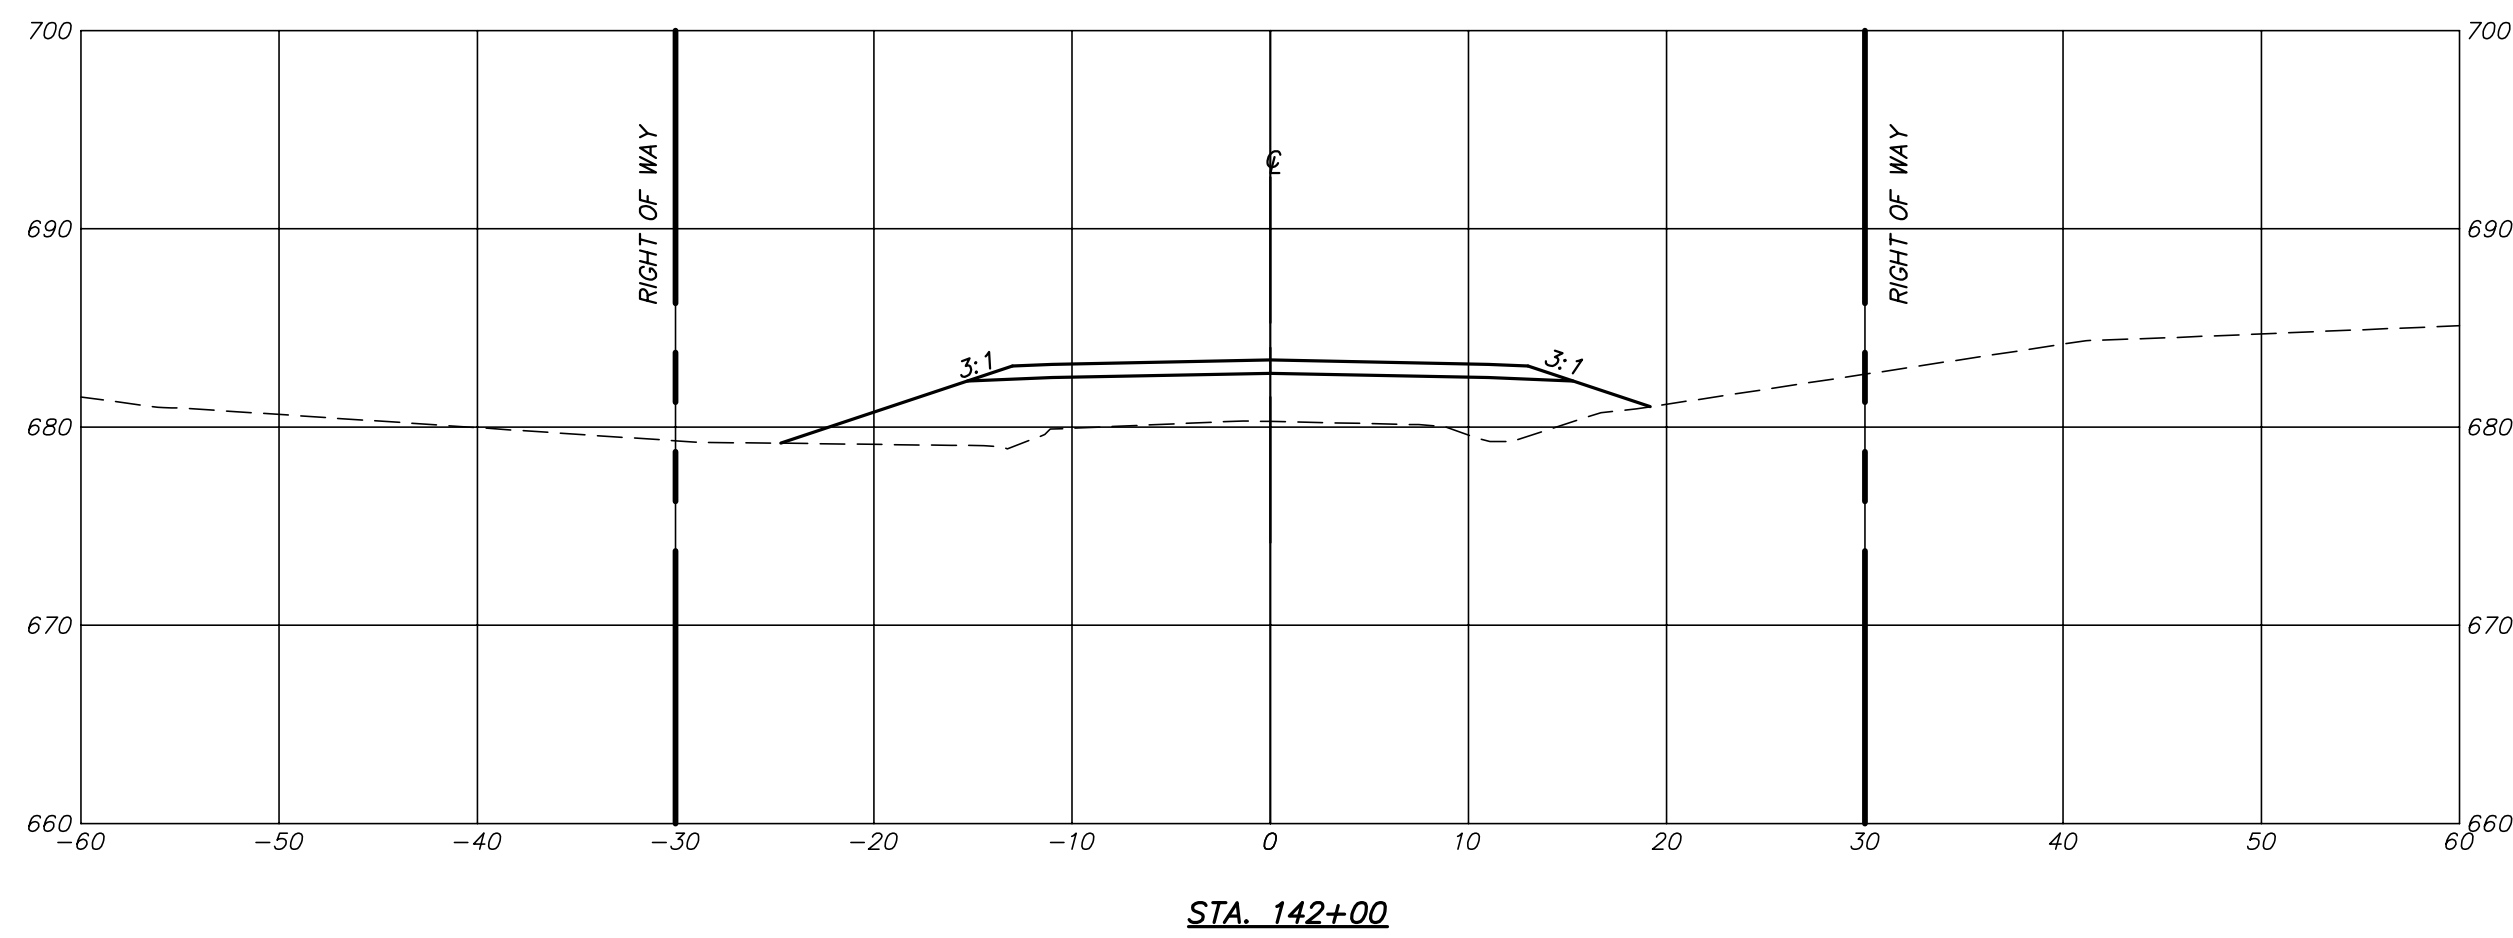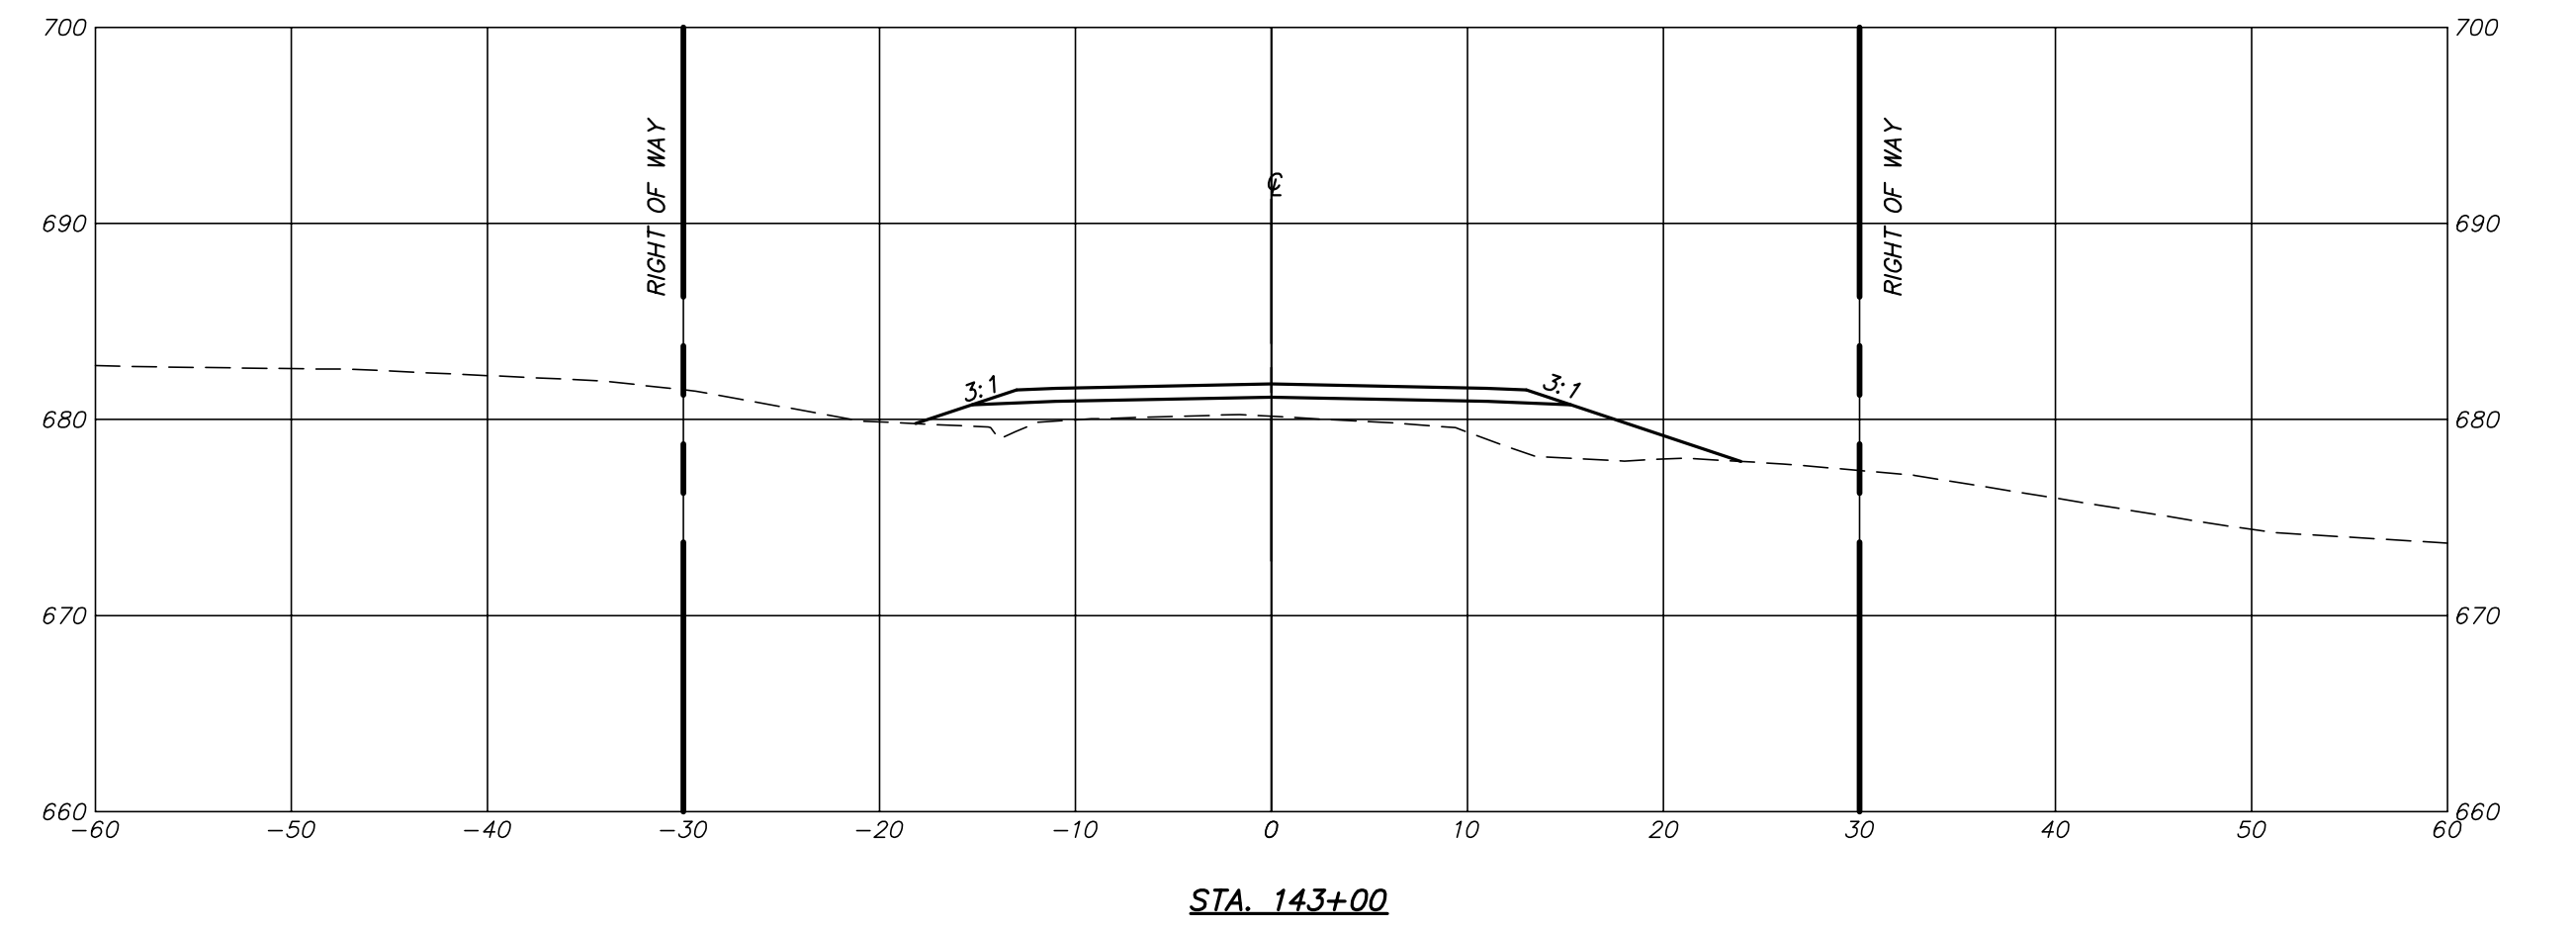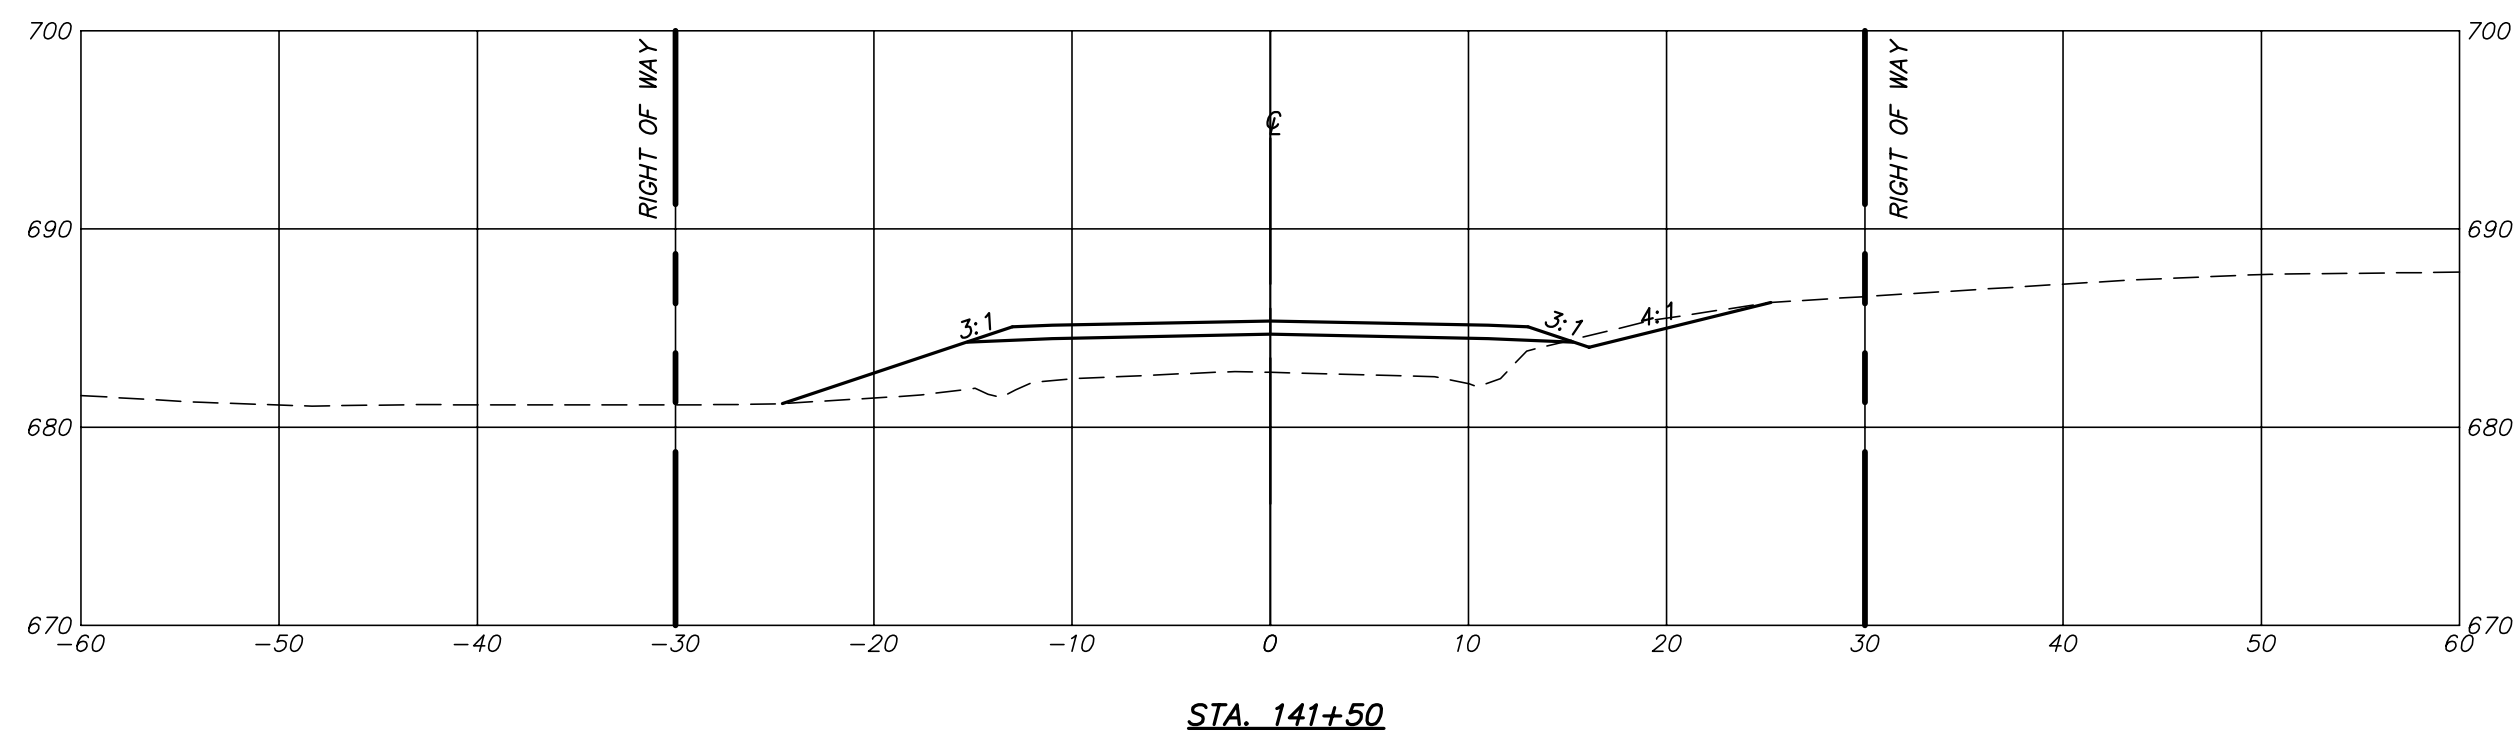

P:\DRAWINGS\CURRENT DRAWINGS\COLE COUNTY\5813 X-SECTIONS-01-07-19.DWG 5/20/2020

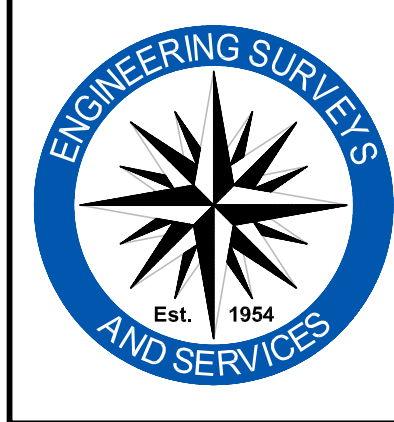







Engineering Surveys & Services
 Consulting Engineers, Land Surveyors, and Geoprosessionals
 Analytical and Material Laboratories
 802 El Dorado Drive, Jefferson City, Missouri 65101
 573 - 636 - 3303 | www.ess-inc.com
 Other Offices:
 Columbia, Missouri - Sedalia, Missouri
 Missouri Land Surveying Corporation # 2004004672

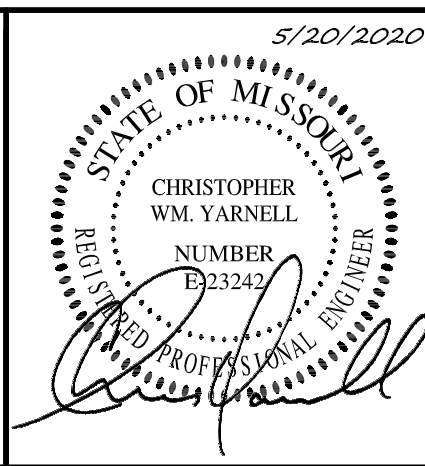


CHRISTOPHER WM. YARNELL
 REGISTERED PROFESSIONAL
 ENGINEER E-23242

WATERFORD AND MOUNT HOPE ROADWAY IMPROVEMENTS
 COLE COUNTY, MISSOURI


<small>IF ORIGINAL SIGNATURE OR DIGITAL AUTHENTICATION IS NOT PRESENT THIS MEDIA SHOULD NOT BE CONSIDERED A CERTIFIED DOCUMENT.</small> Date MAY 20, 2020 DESIGN: -- DRAWN: -- CHECKED: -- DATE: --	Revised	CROSS SECTIONS Sheet C2.26 ES&S PROJECT NO. 5813

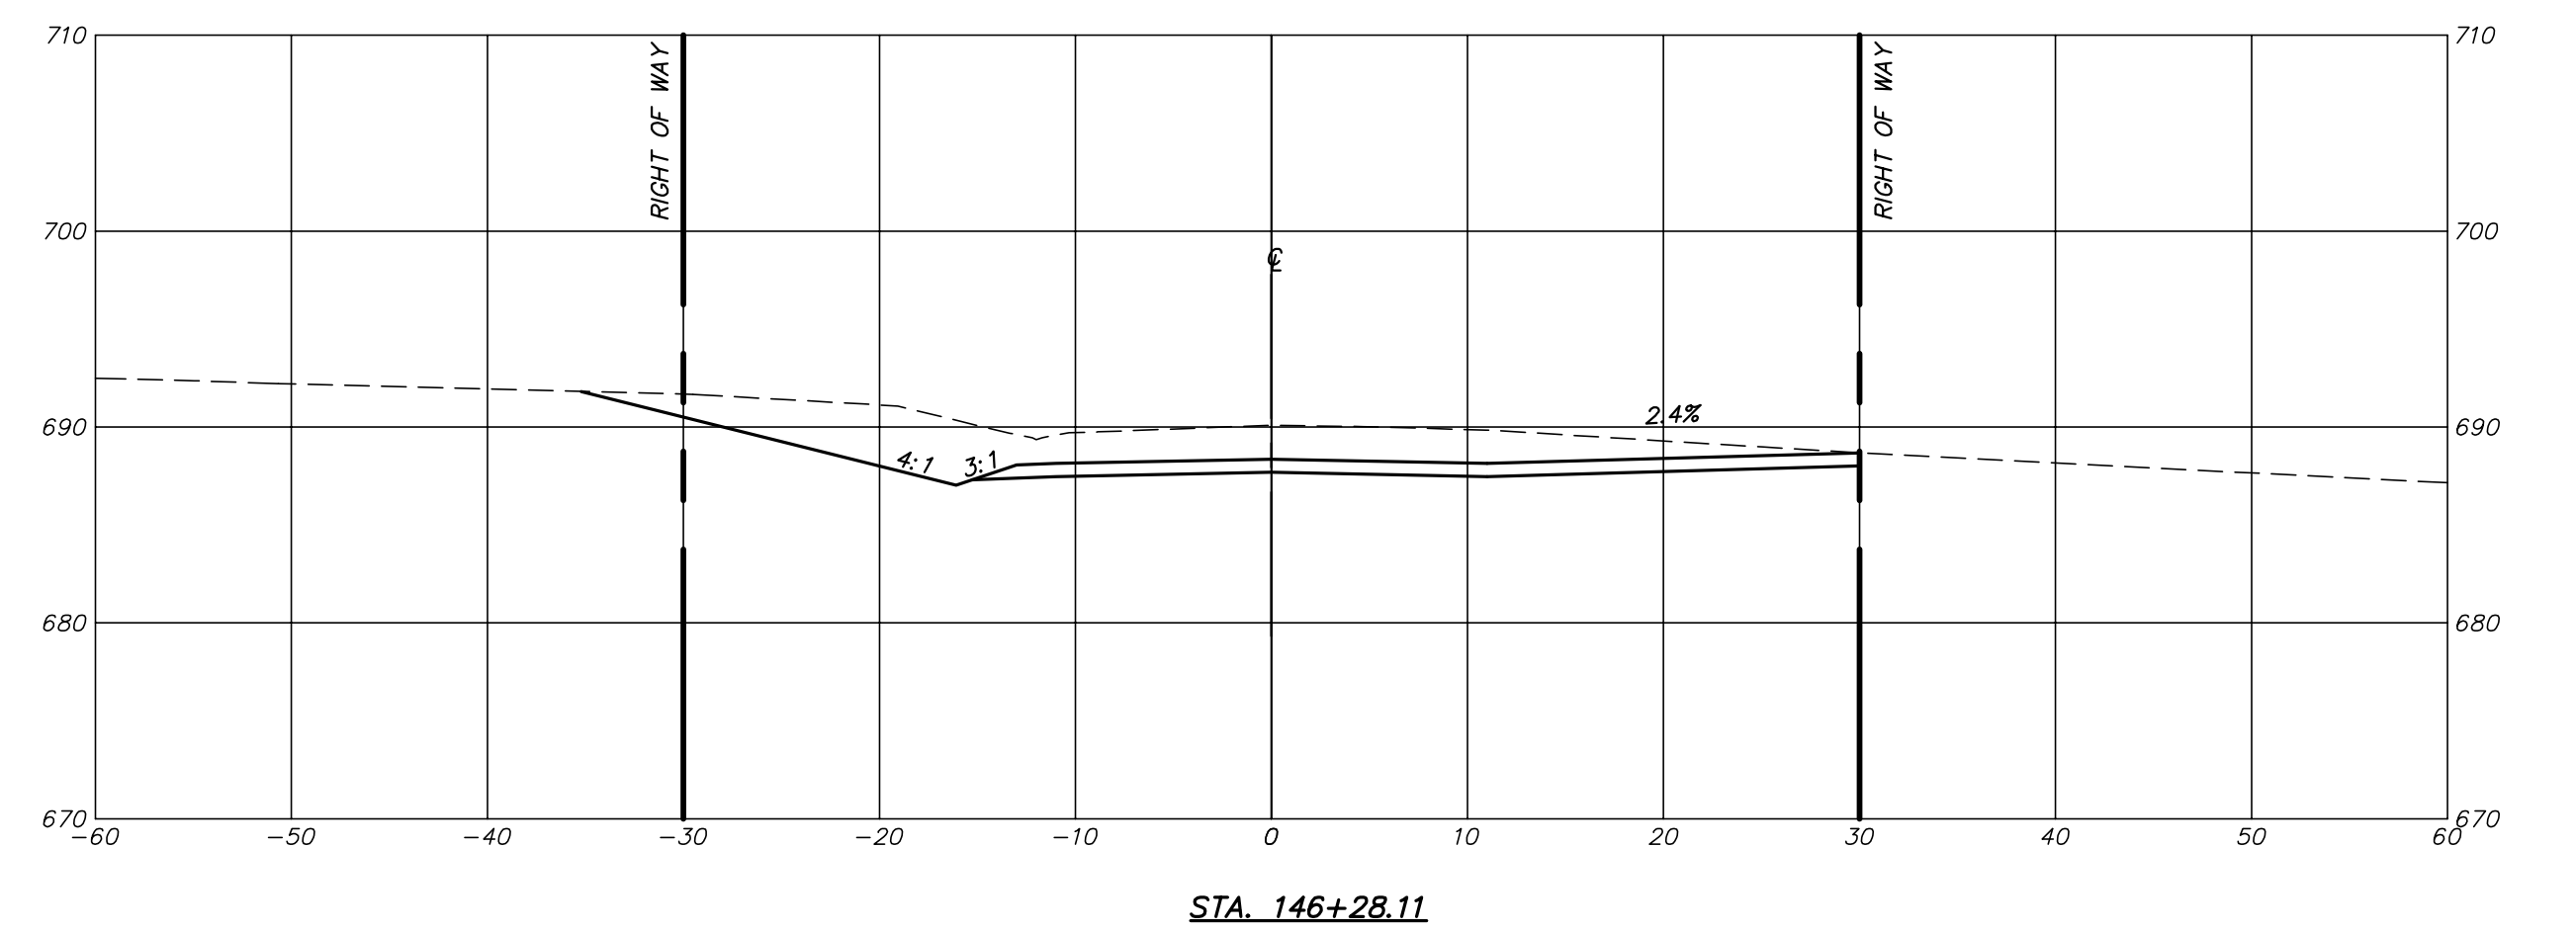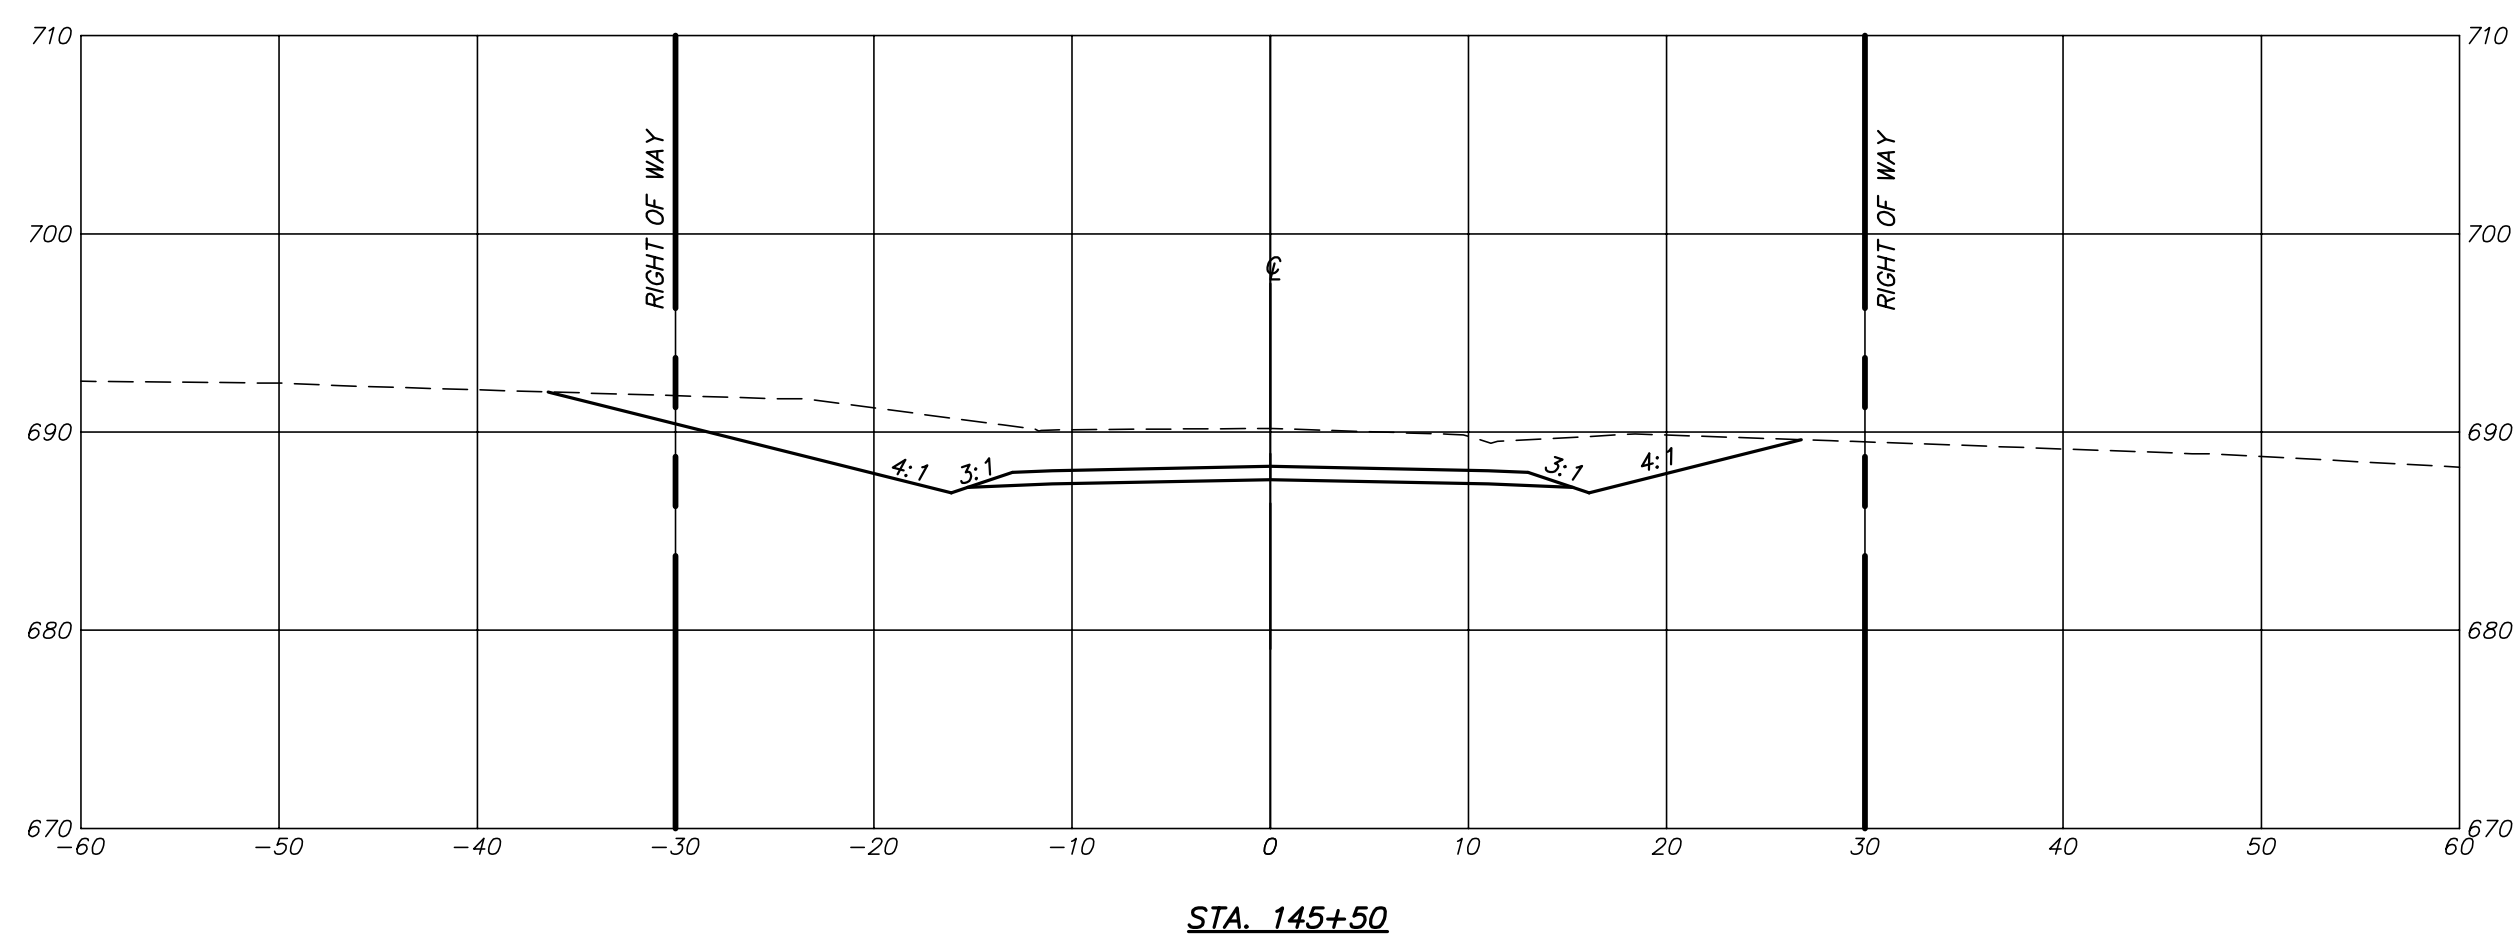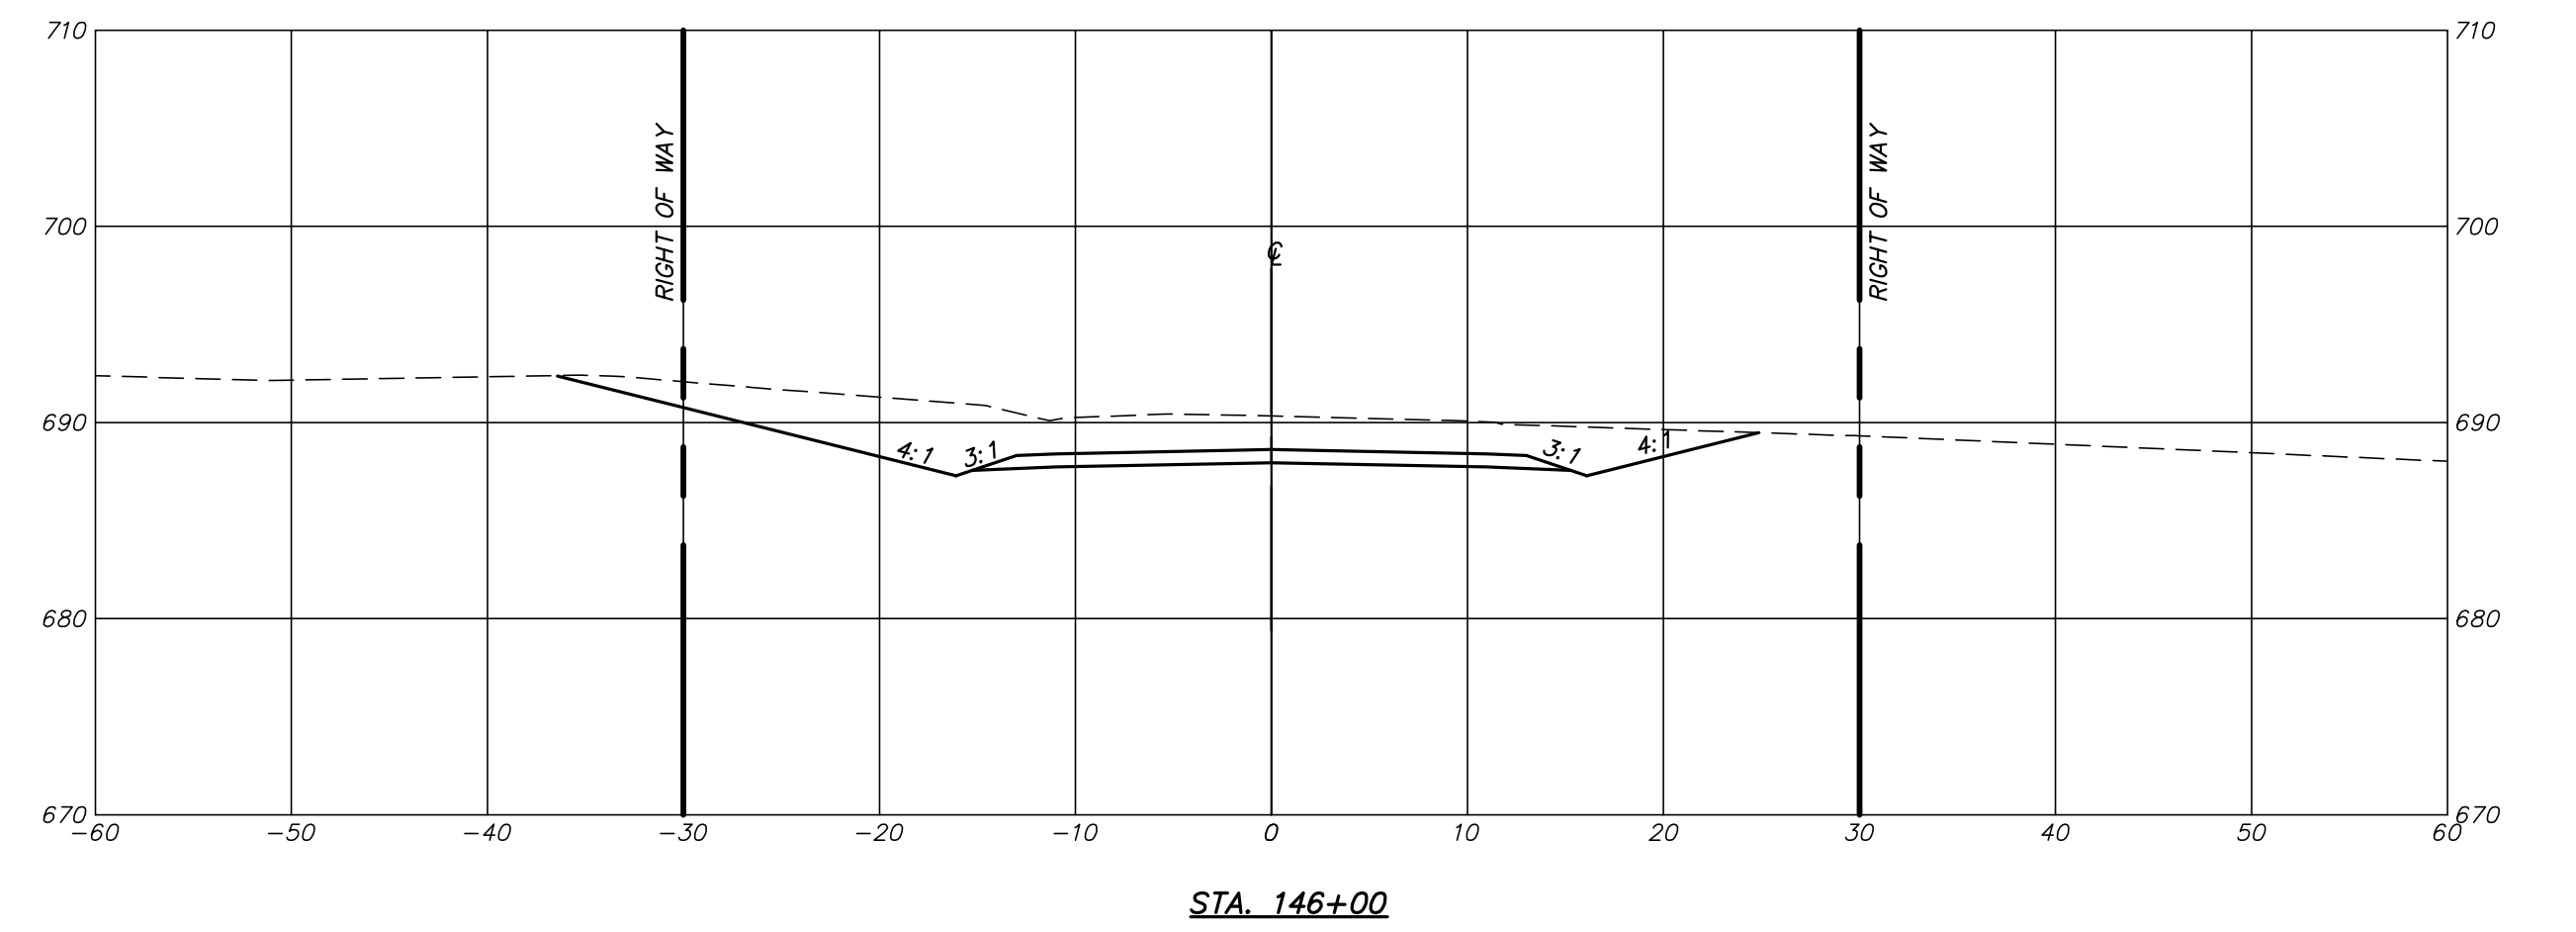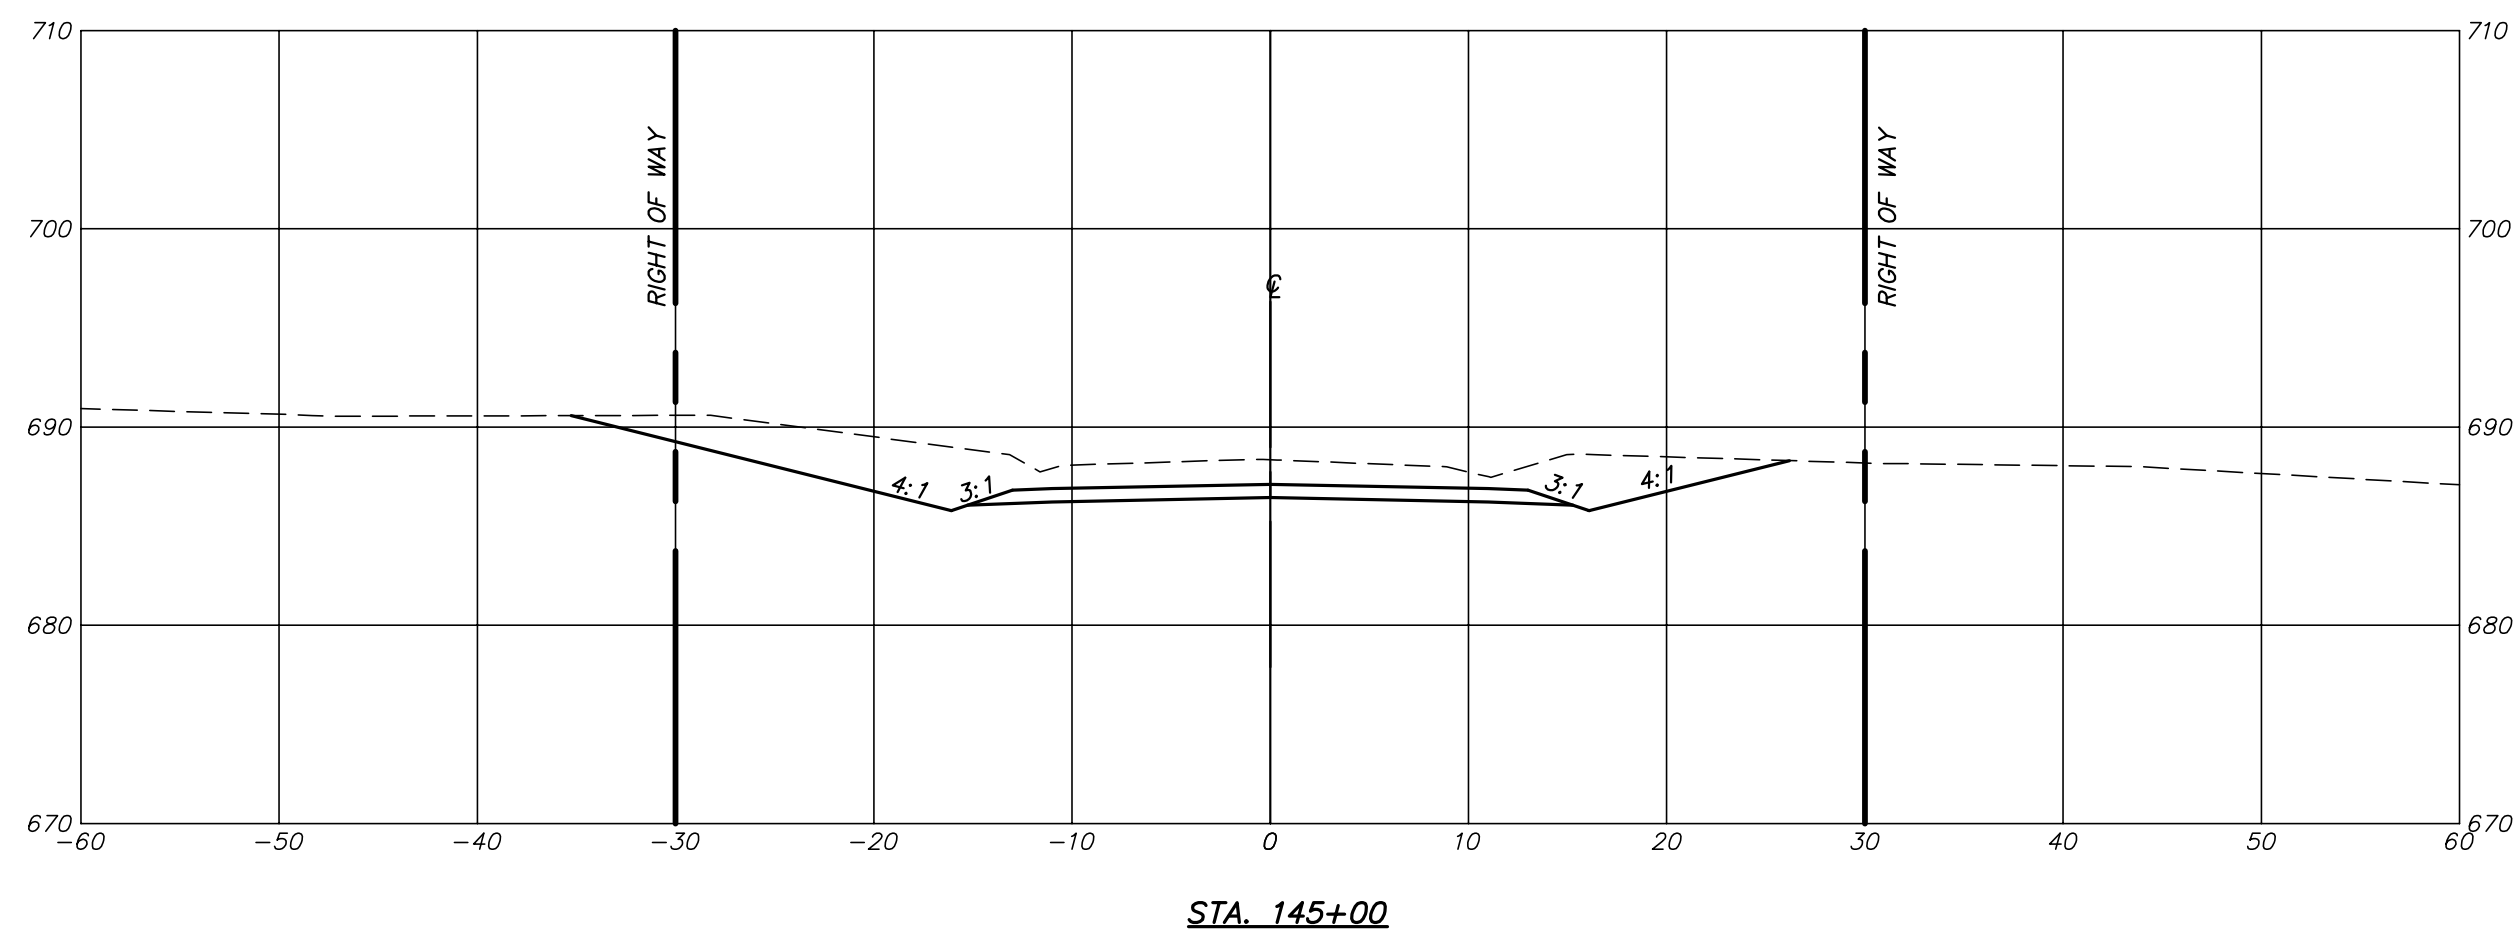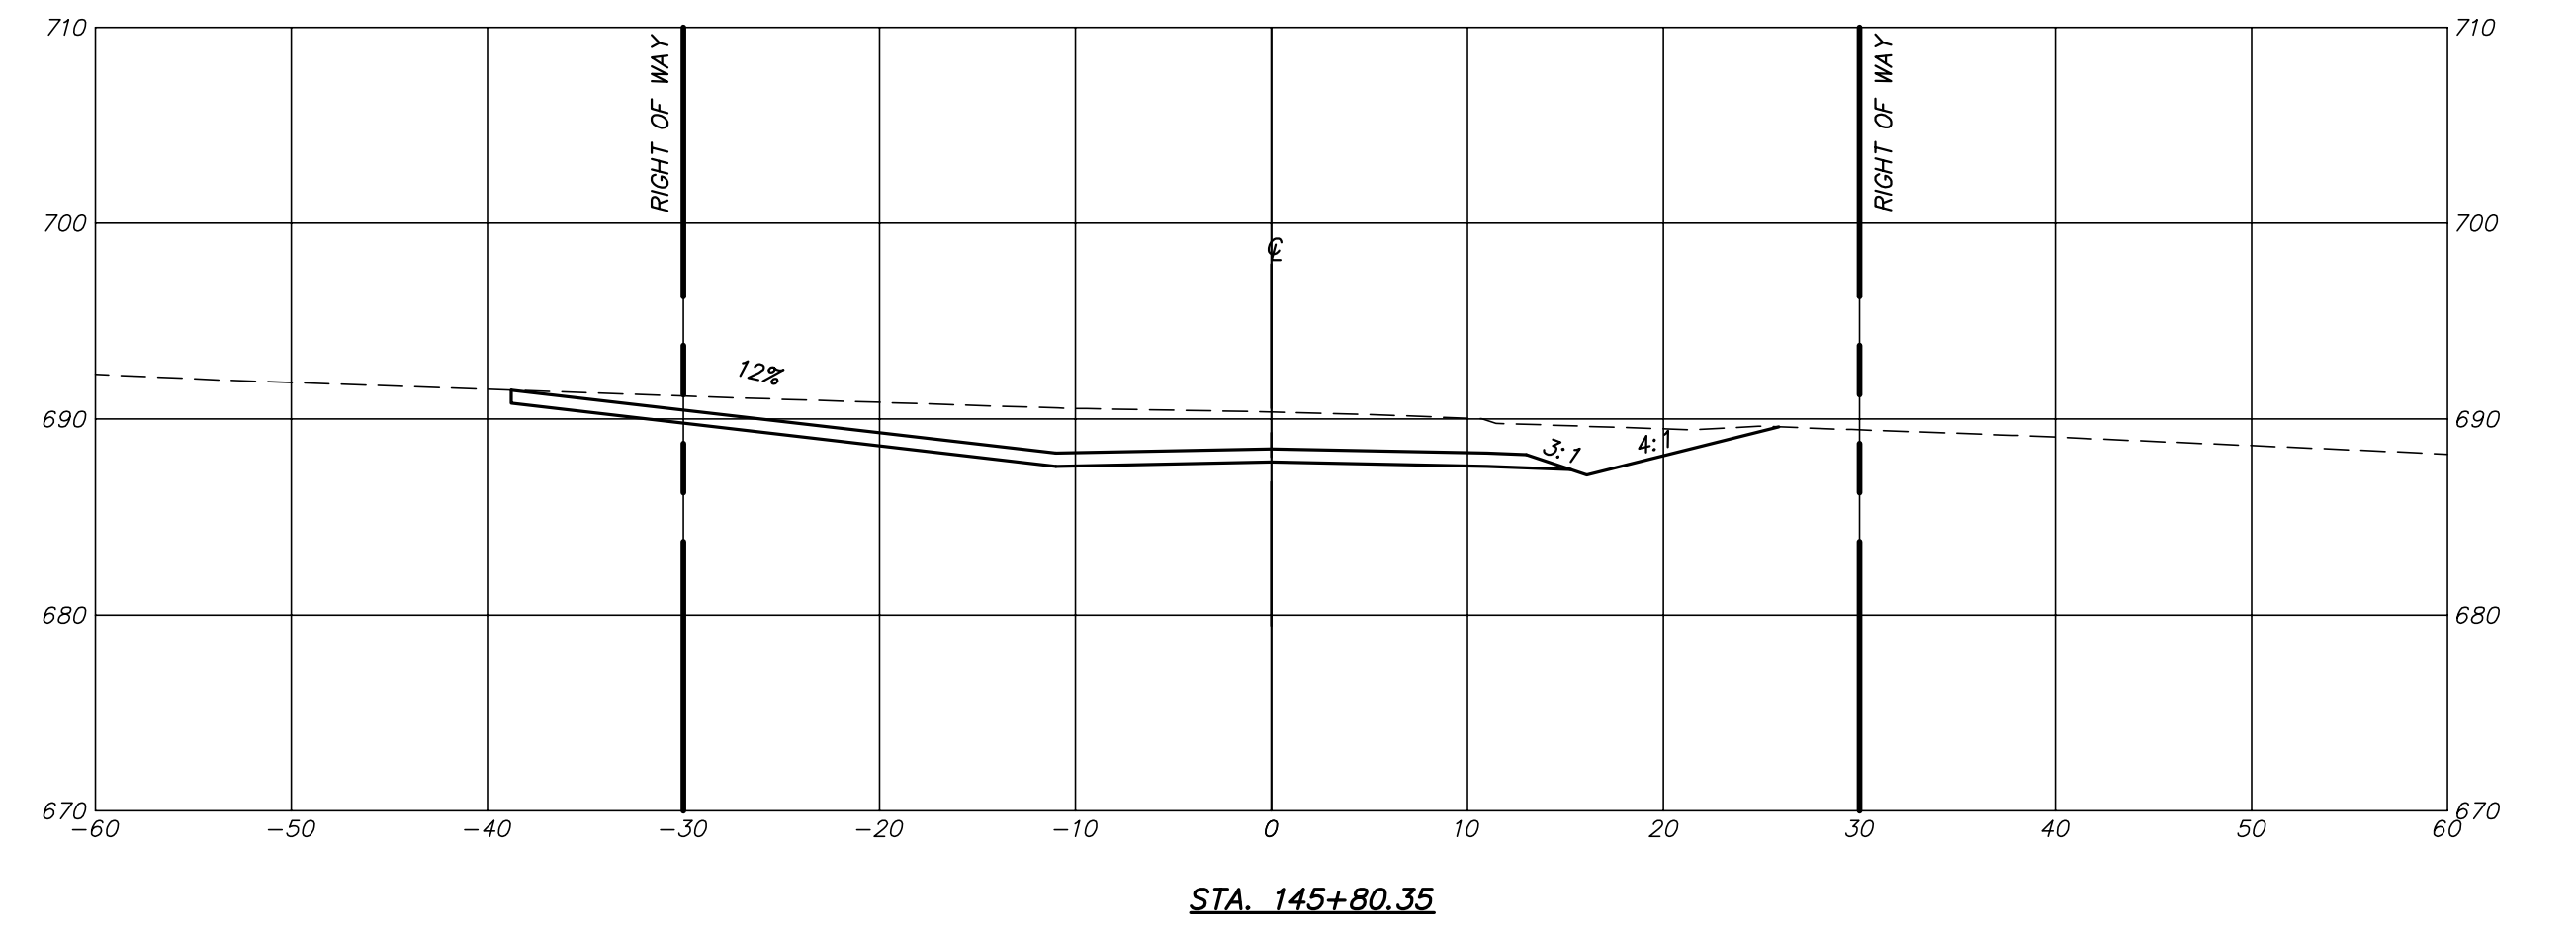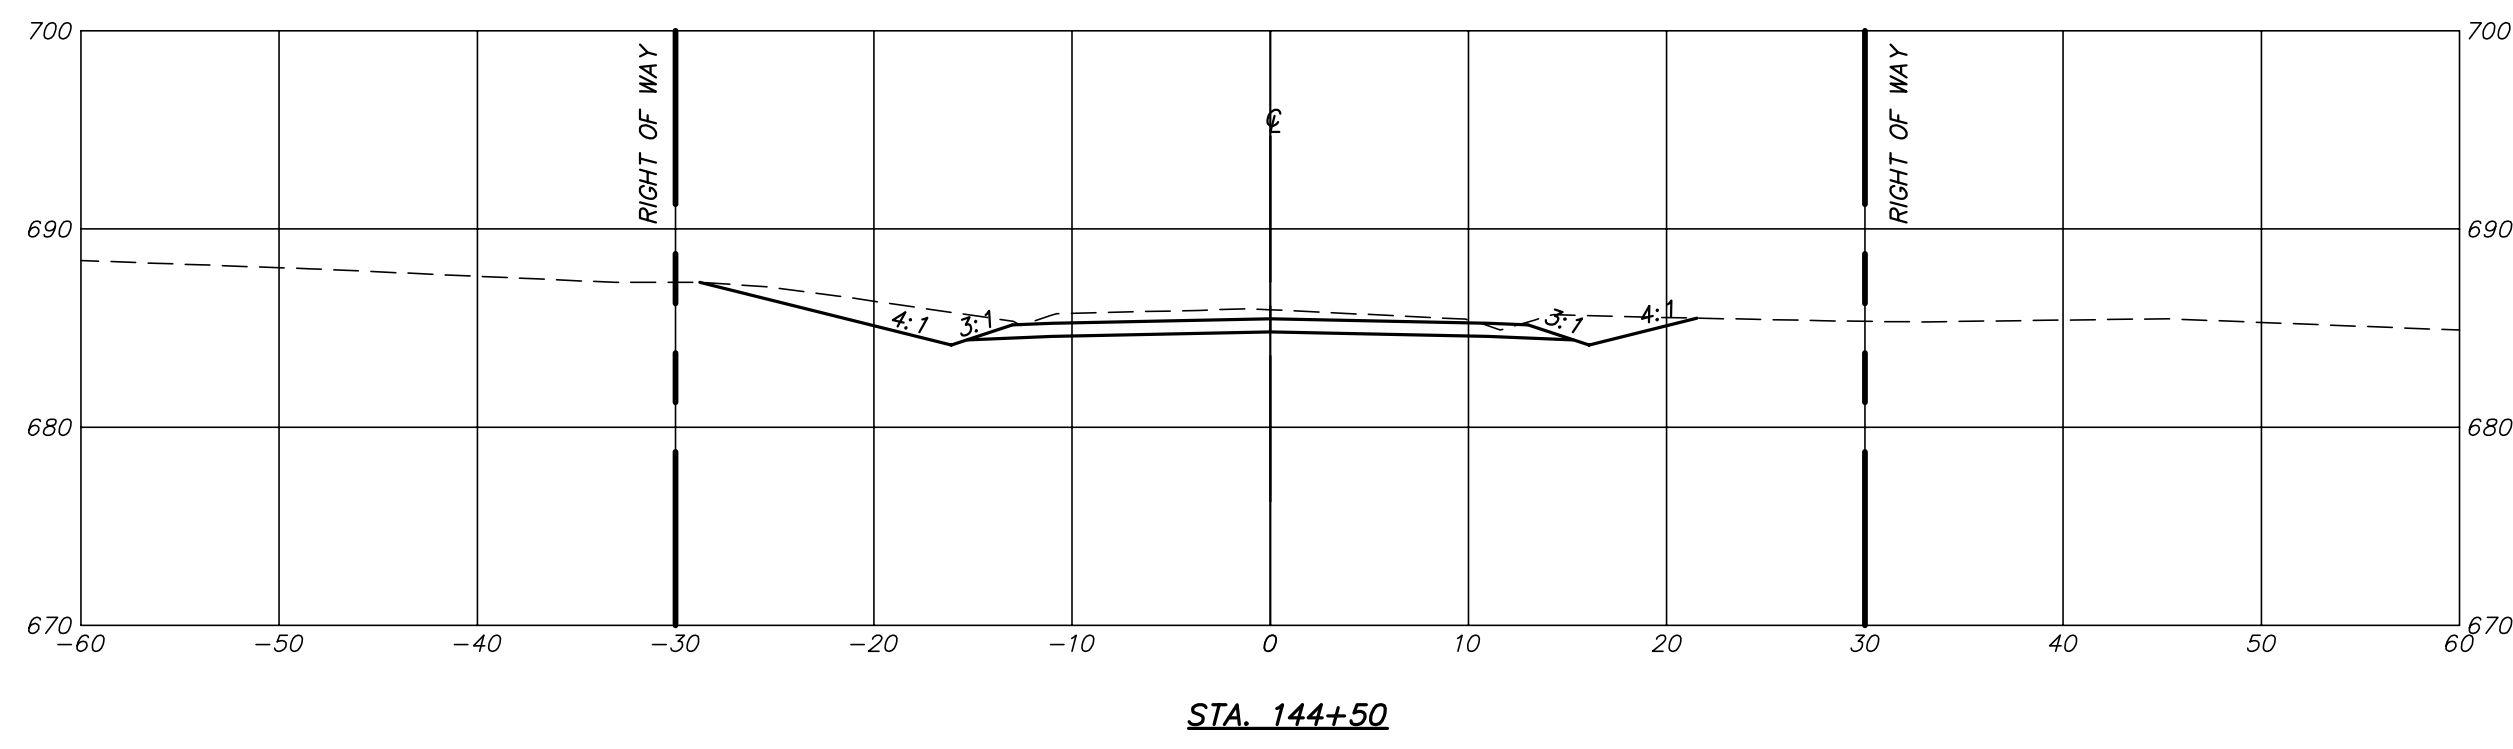

P:\DRAWINGS\CURRENT DRAWINGS\COLE COUNTY\5813 X-SECTIONS-01-07-19.DWG 5/20/2020

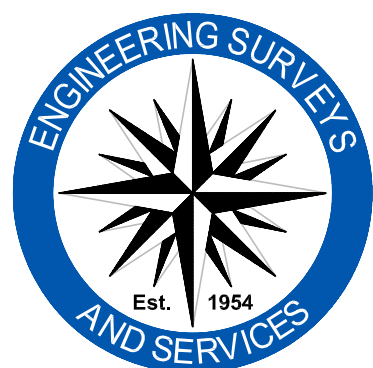

Engineering Surveys & Services
 Consulting Engineers, Land Surveyors, and Geoprosessionals
 Analytical and Material Laboratories
 802 El Dorado Drive, Jefferson City, Missouri 65101
 573 - 636 - 3303 | www.ess-inc.com
 Other Offices:
 Columbia, Missouri - Sedalia, Missouri
 Missouri Land Surveying Corporation # 2004004672






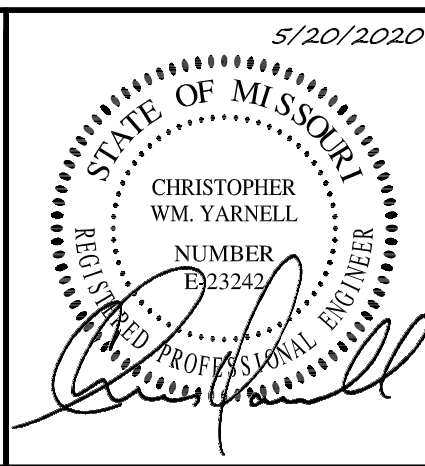


CHRISTOPHER WM. YARNELL
 REGISTERED PROFESSIONAL ENGINEER
 E-23242


WATERFORD AND MOUNT HOPE ROADWAY IMPROVEMENTS
 COLE COUNTY, MISSOURI

IF ORIGINAL SIGNATURE OR DIGITAL AUTHENTICATION IS NOT PRESENT THIS MEDIA SHOULD NOT BE CONSIDERED A CERTIFIED DOCUMENT.	Revised
Date MAY 20, 2020	
DESIGN: --	
DRAWN: --	
CHECKED: --	
DATE: --	


CROSS SECTIONS
Sheet C2.27
ES&S PROJECT NO. 5813

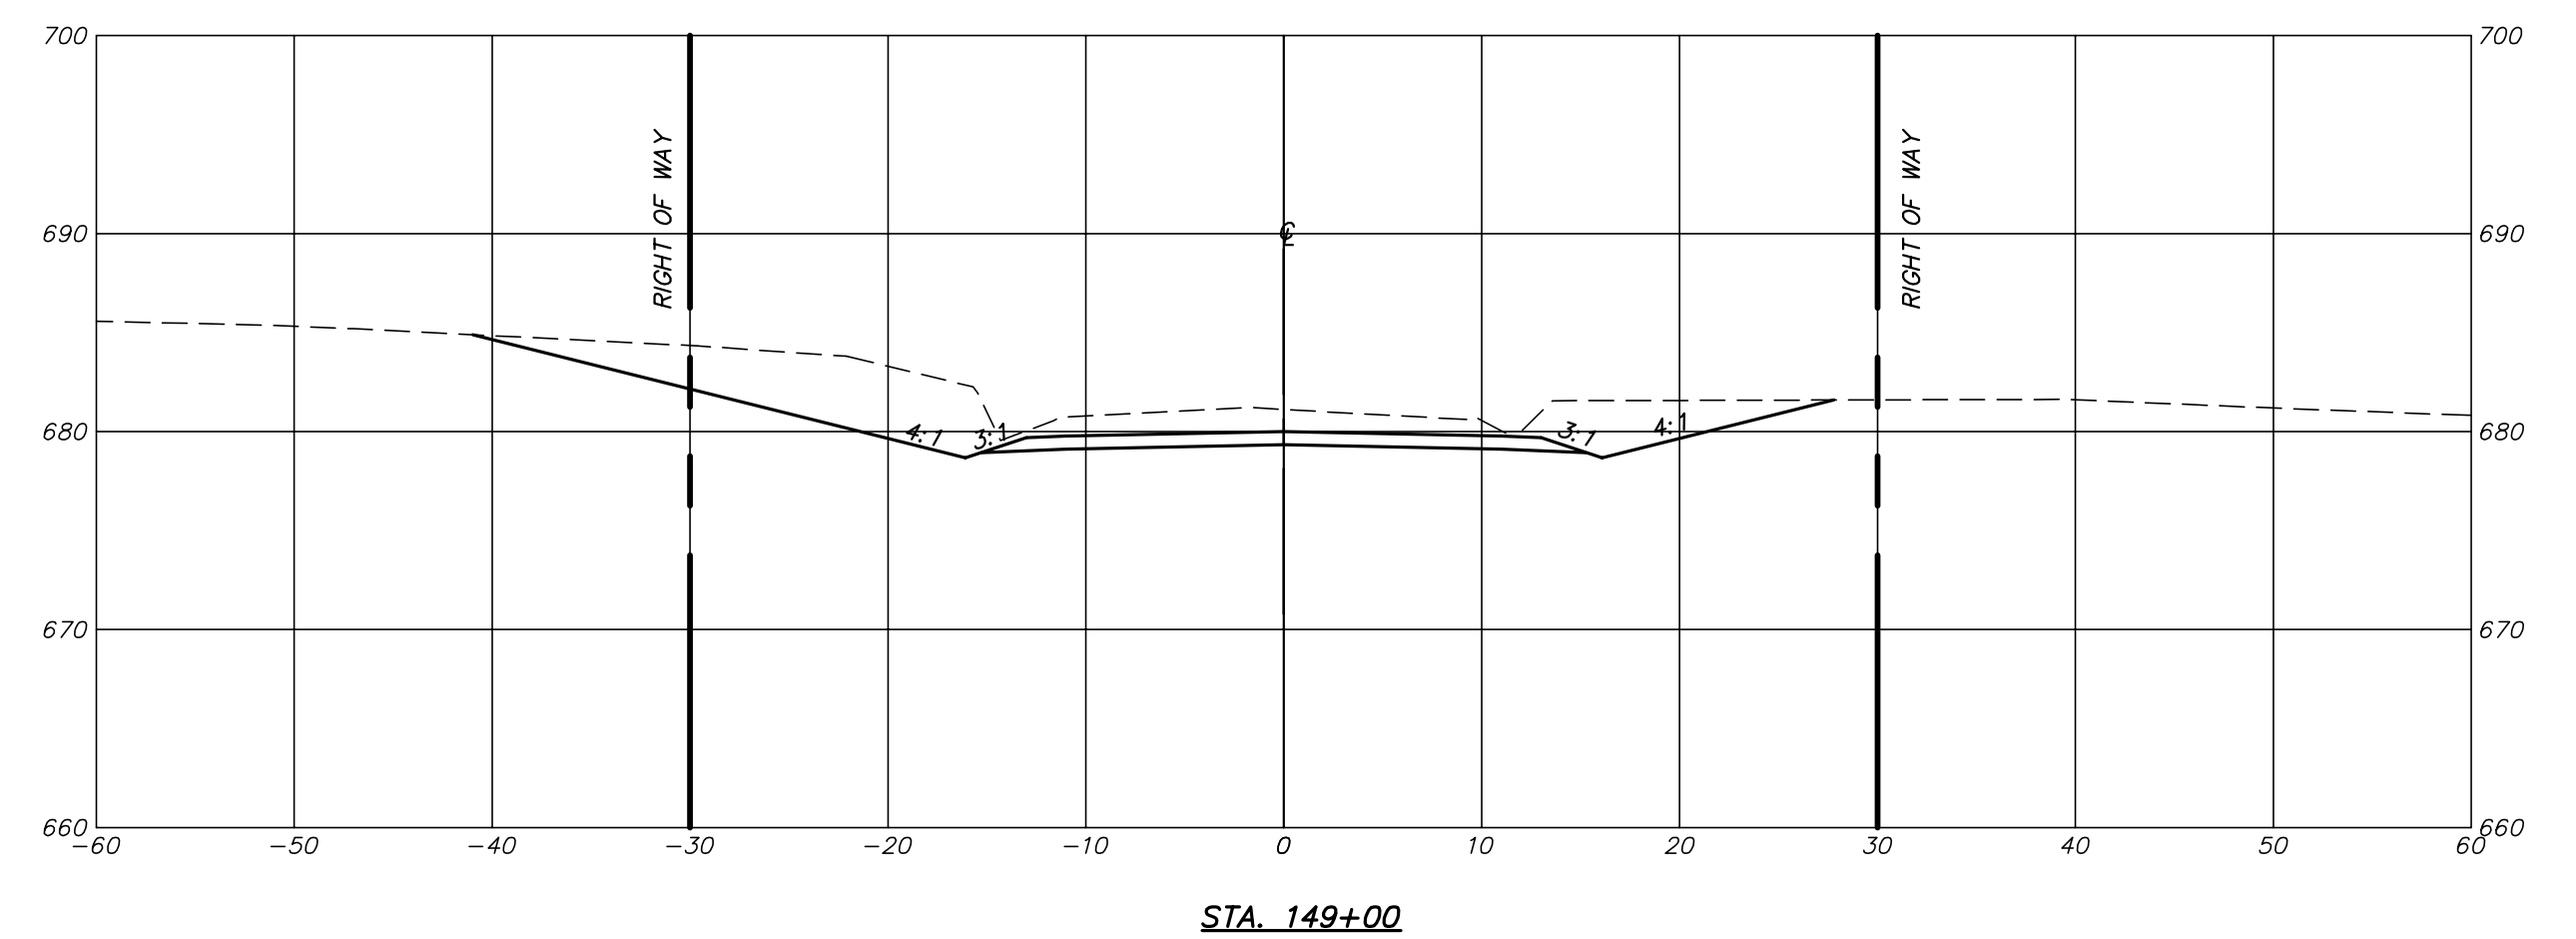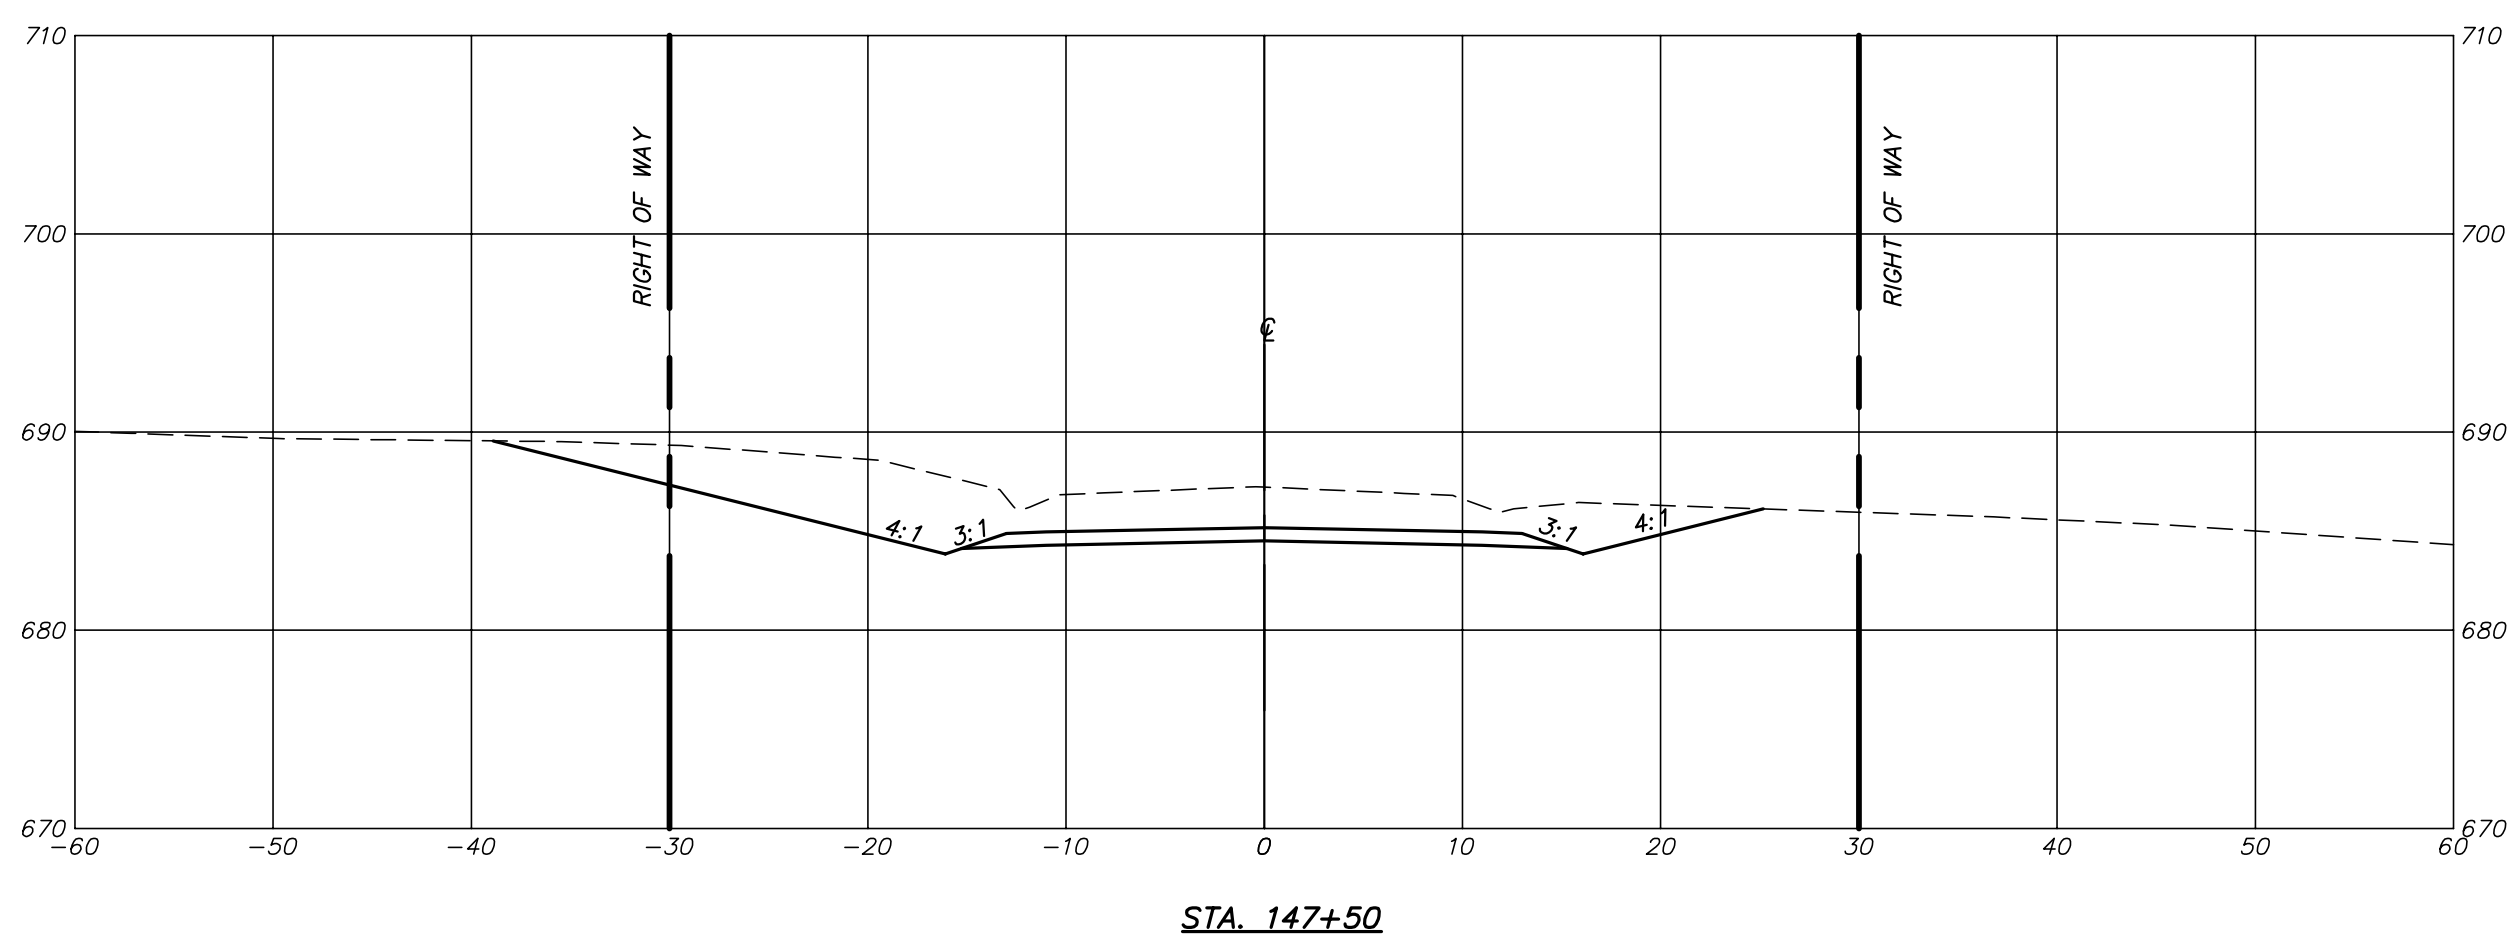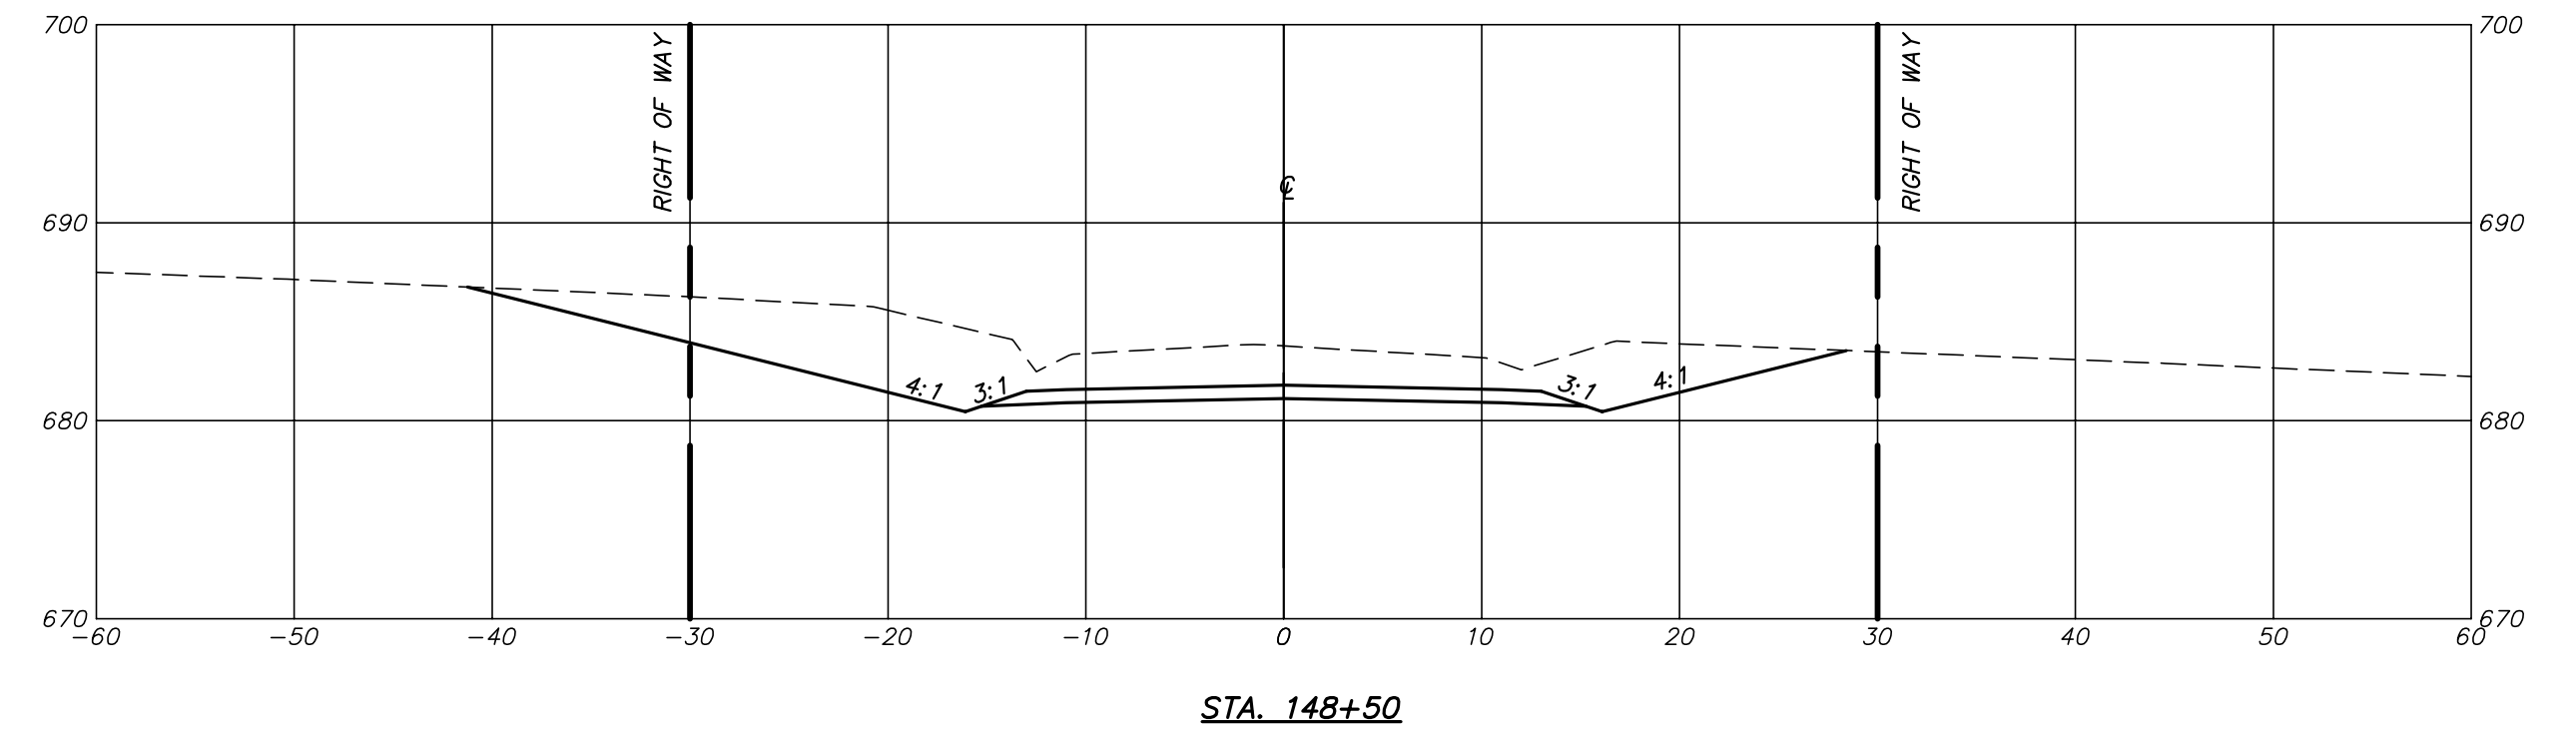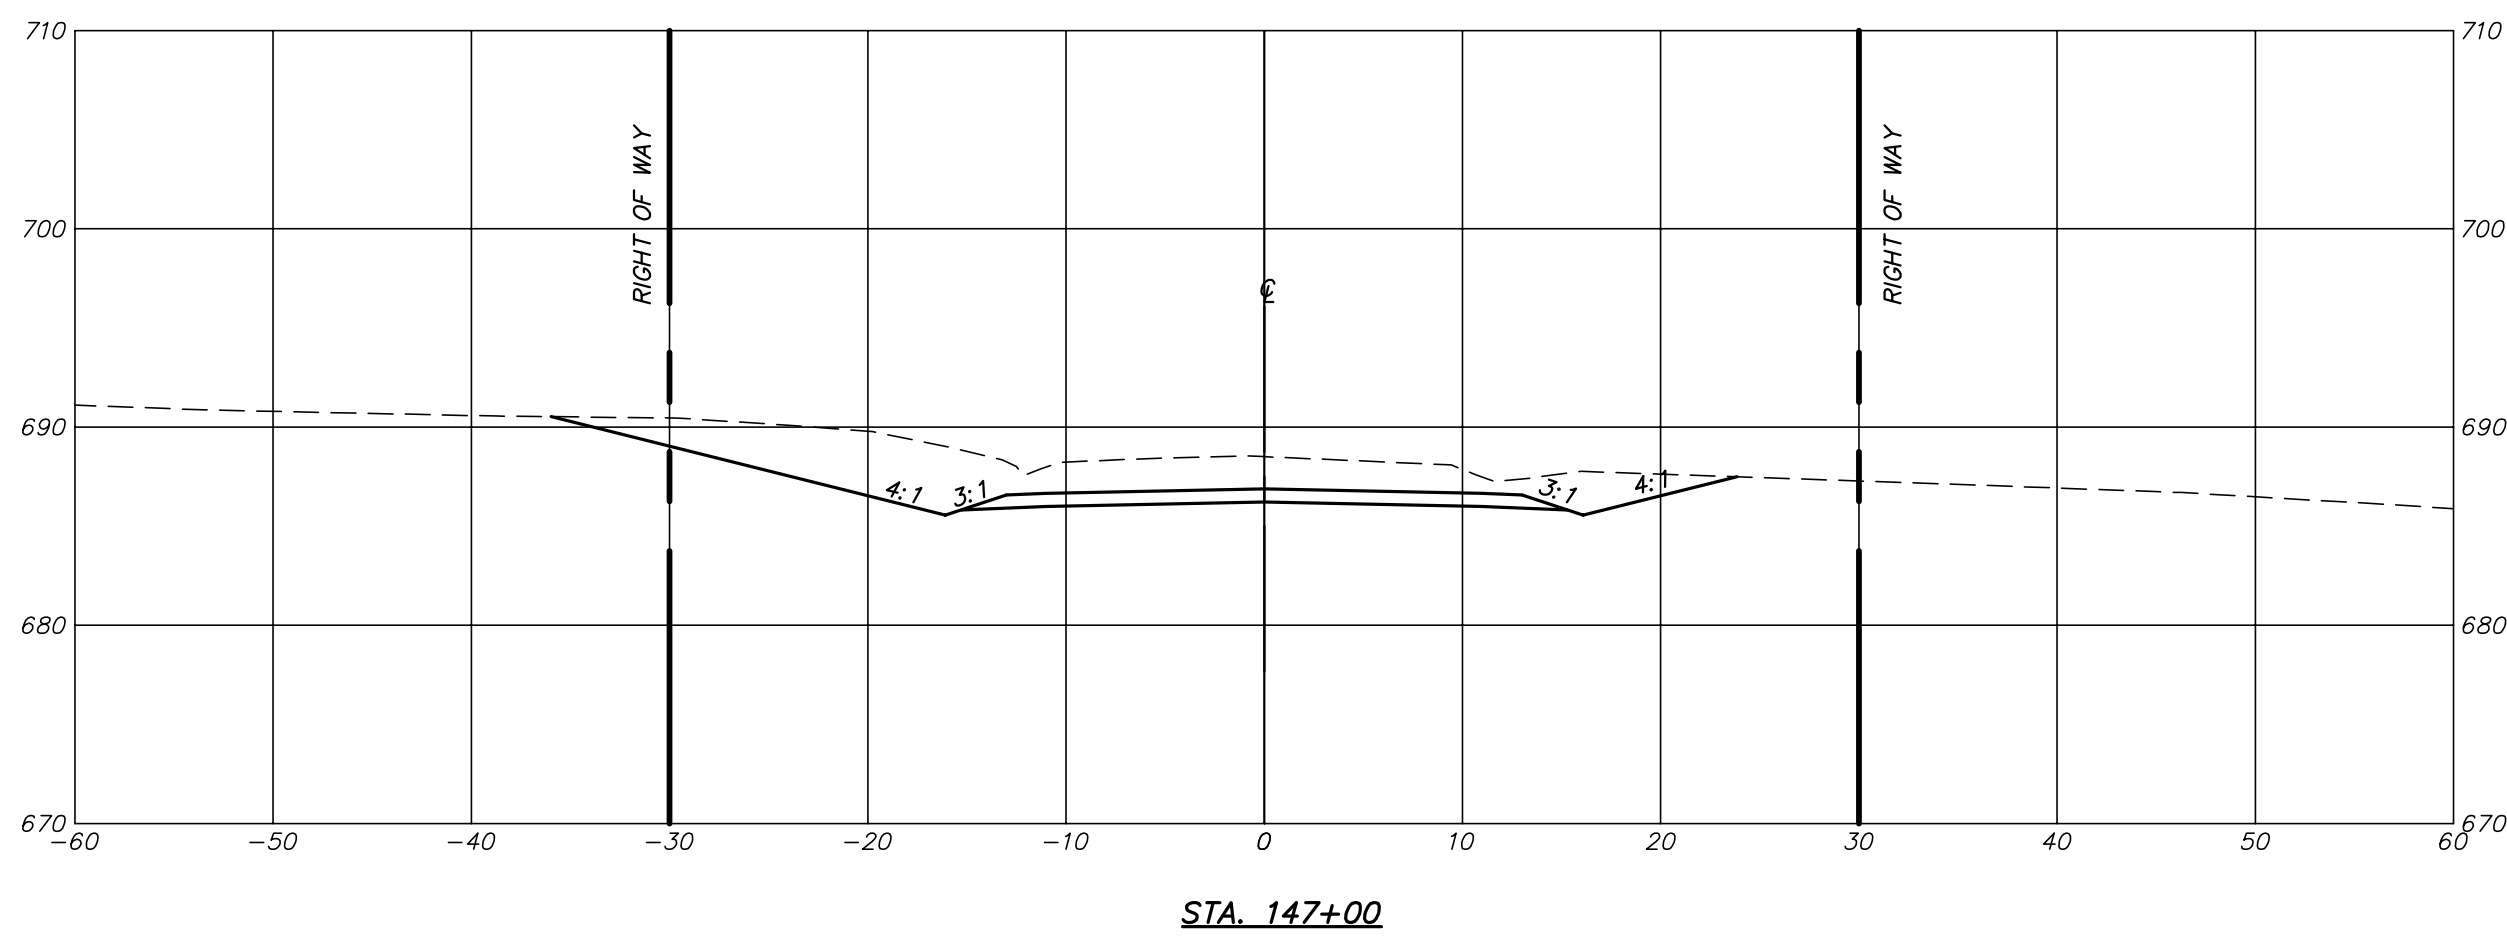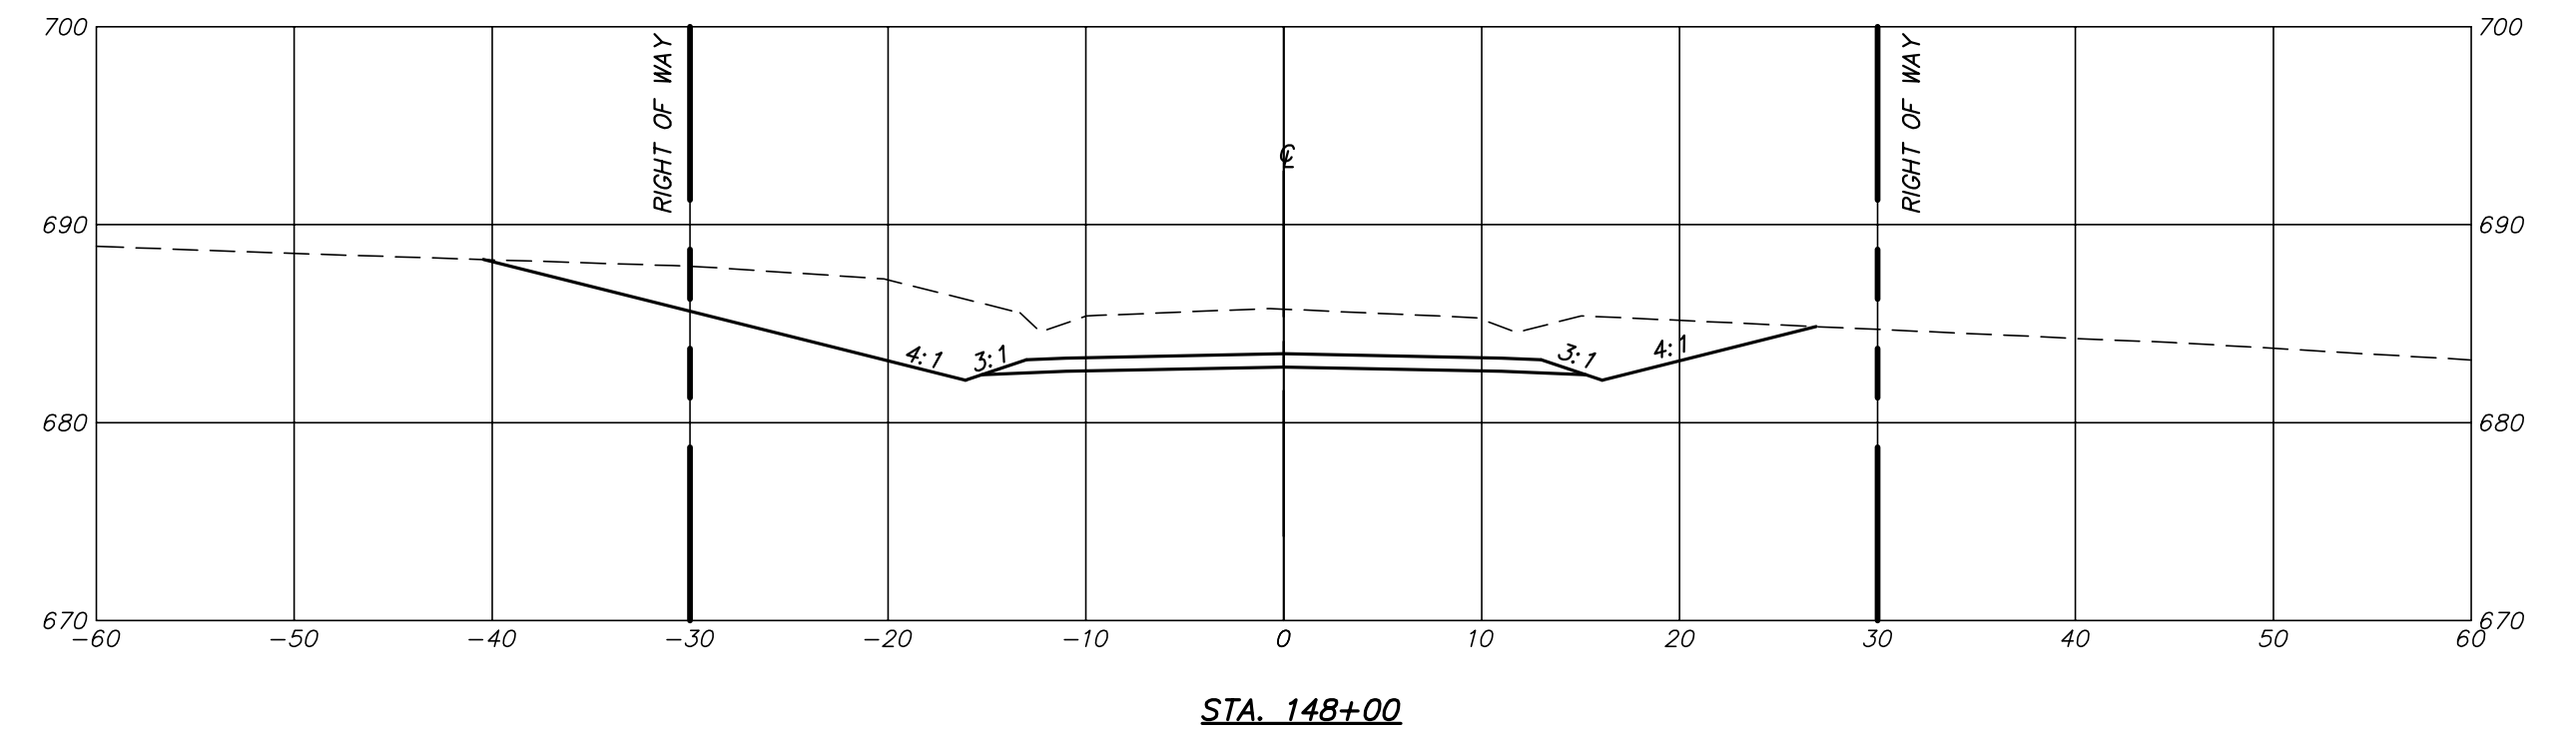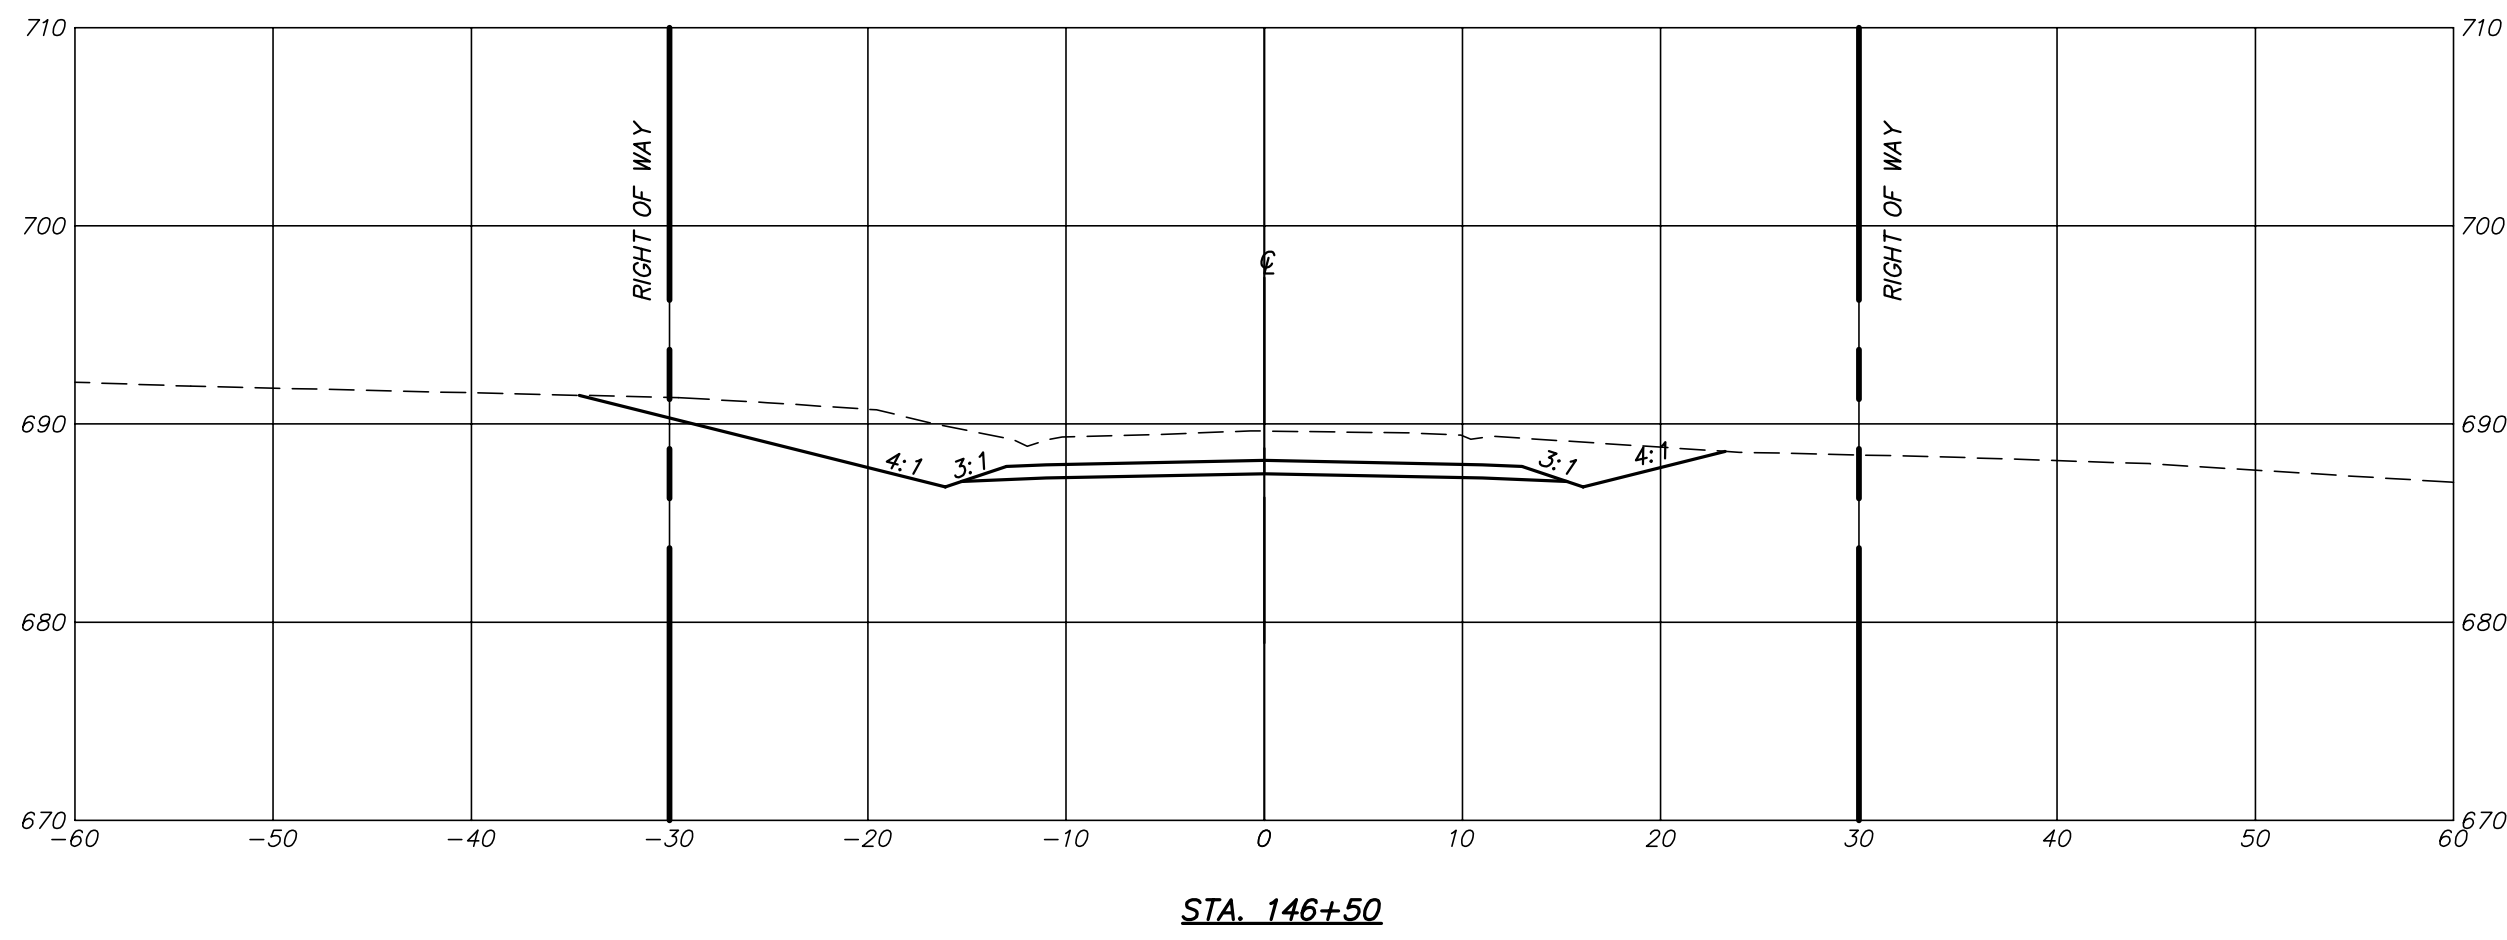

P:\DRAWINGS\CURRENT DRAWINGS\COLE COUNTY\5813 X-SECTIONS-01-07-19.DWG 5/20/2020

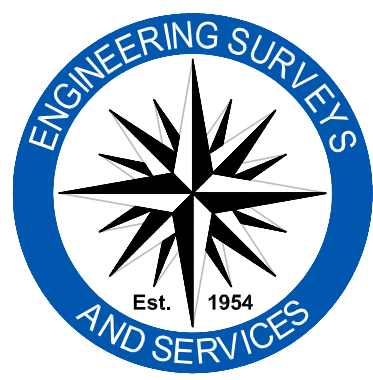







Engineering Surveys & Services
 Consulting Engineers, Land Surveyors, and Geoprosessionals
 Analytical and Material Laboratories
 802 El Dorado Drive, Jefferson City, Missouri 65101
 573 - 636 - 3303 | www.ess-inc.com
 Other Offices:
 Columbia, Missouri - Sedalia, Missouri
 Missouri Land Surveying Corporation # 2004004672

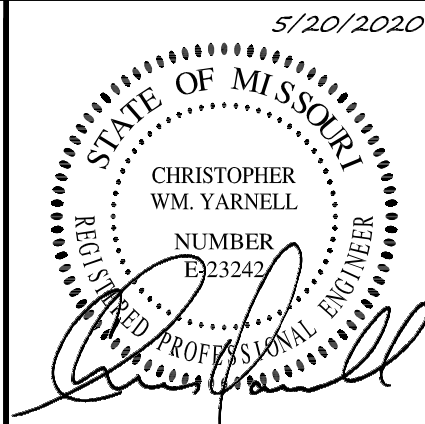


5/20/2020
 CHRISTOPHER WM. YARNELL
 REGISTERED PROFESSIONAL ENGINEER
 E-23242

WATERFORD AND MOUNT HOPE ROADWAY IMPROVEMENTS
 COLE COUNTY, MISSOURI


IF ORIGINAL SIGNATURE OR DIGITAL AUTHENTICATION IS NOT PRESENT THIS MEDIA SHOULD NOT BE CONSIDERED A CERTIFIED DOCUMENT.	Revised	CROSS SECTIONS
Date MAY 20, 2020		
DESIGN: --		Sheet C2.28
DRAWN: --		ES&S PROJECT NO. 5813
CHECKED: --		
DATE: --		

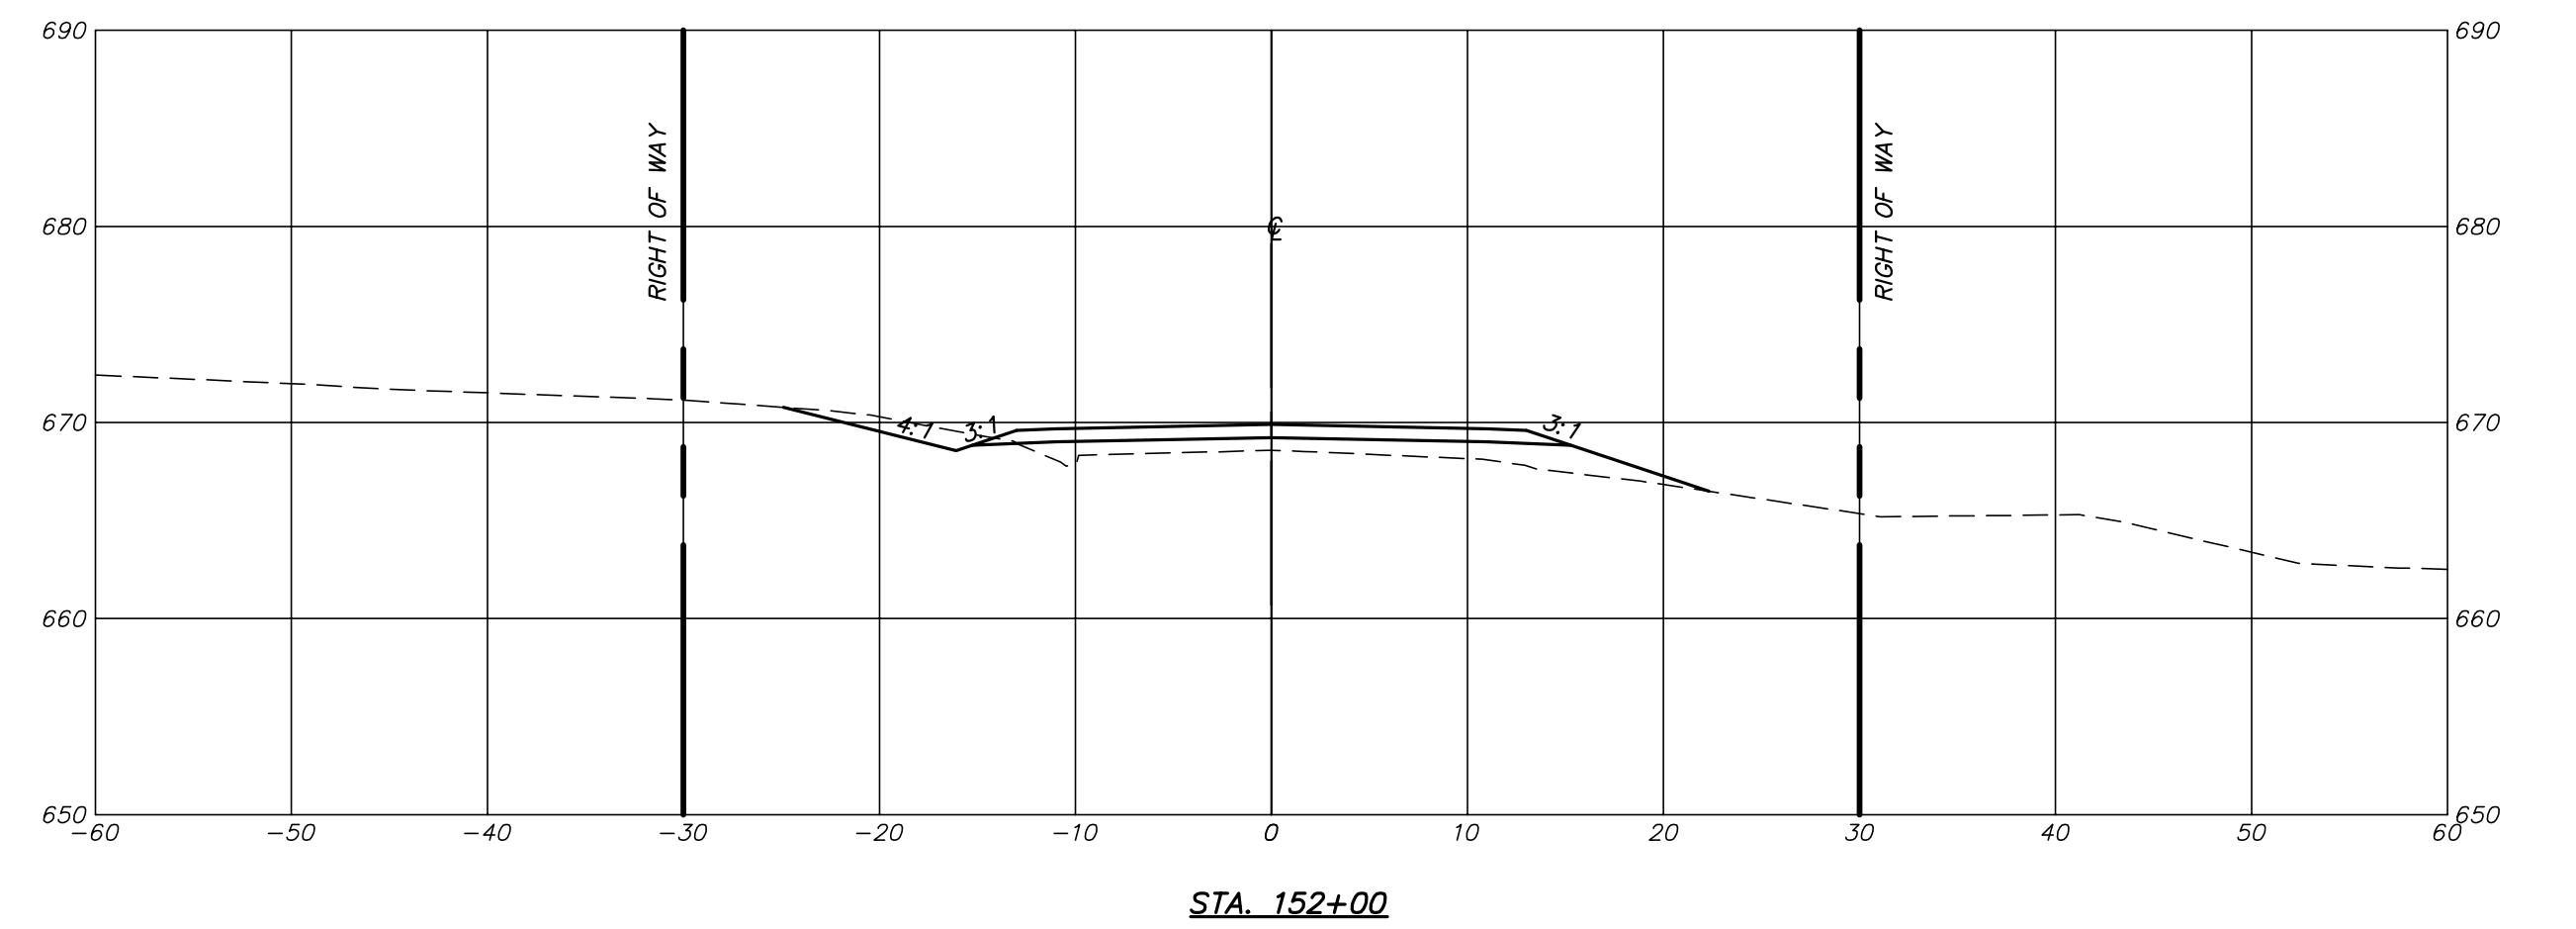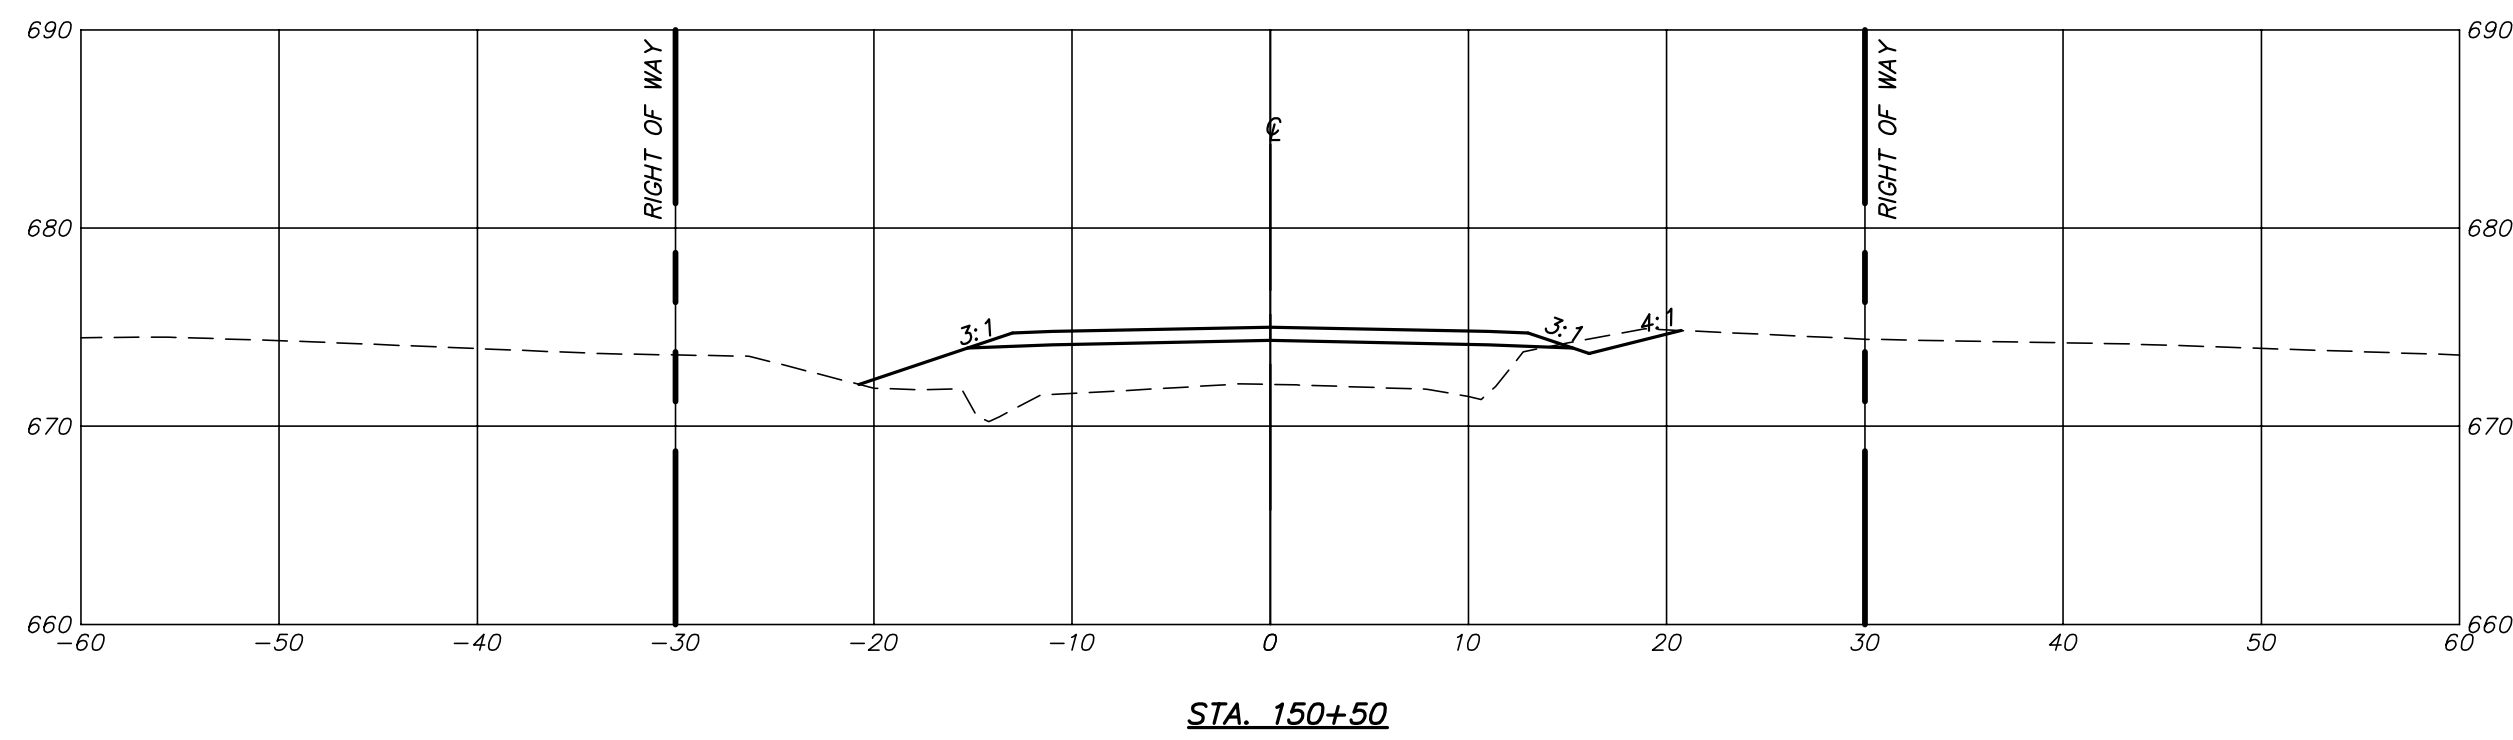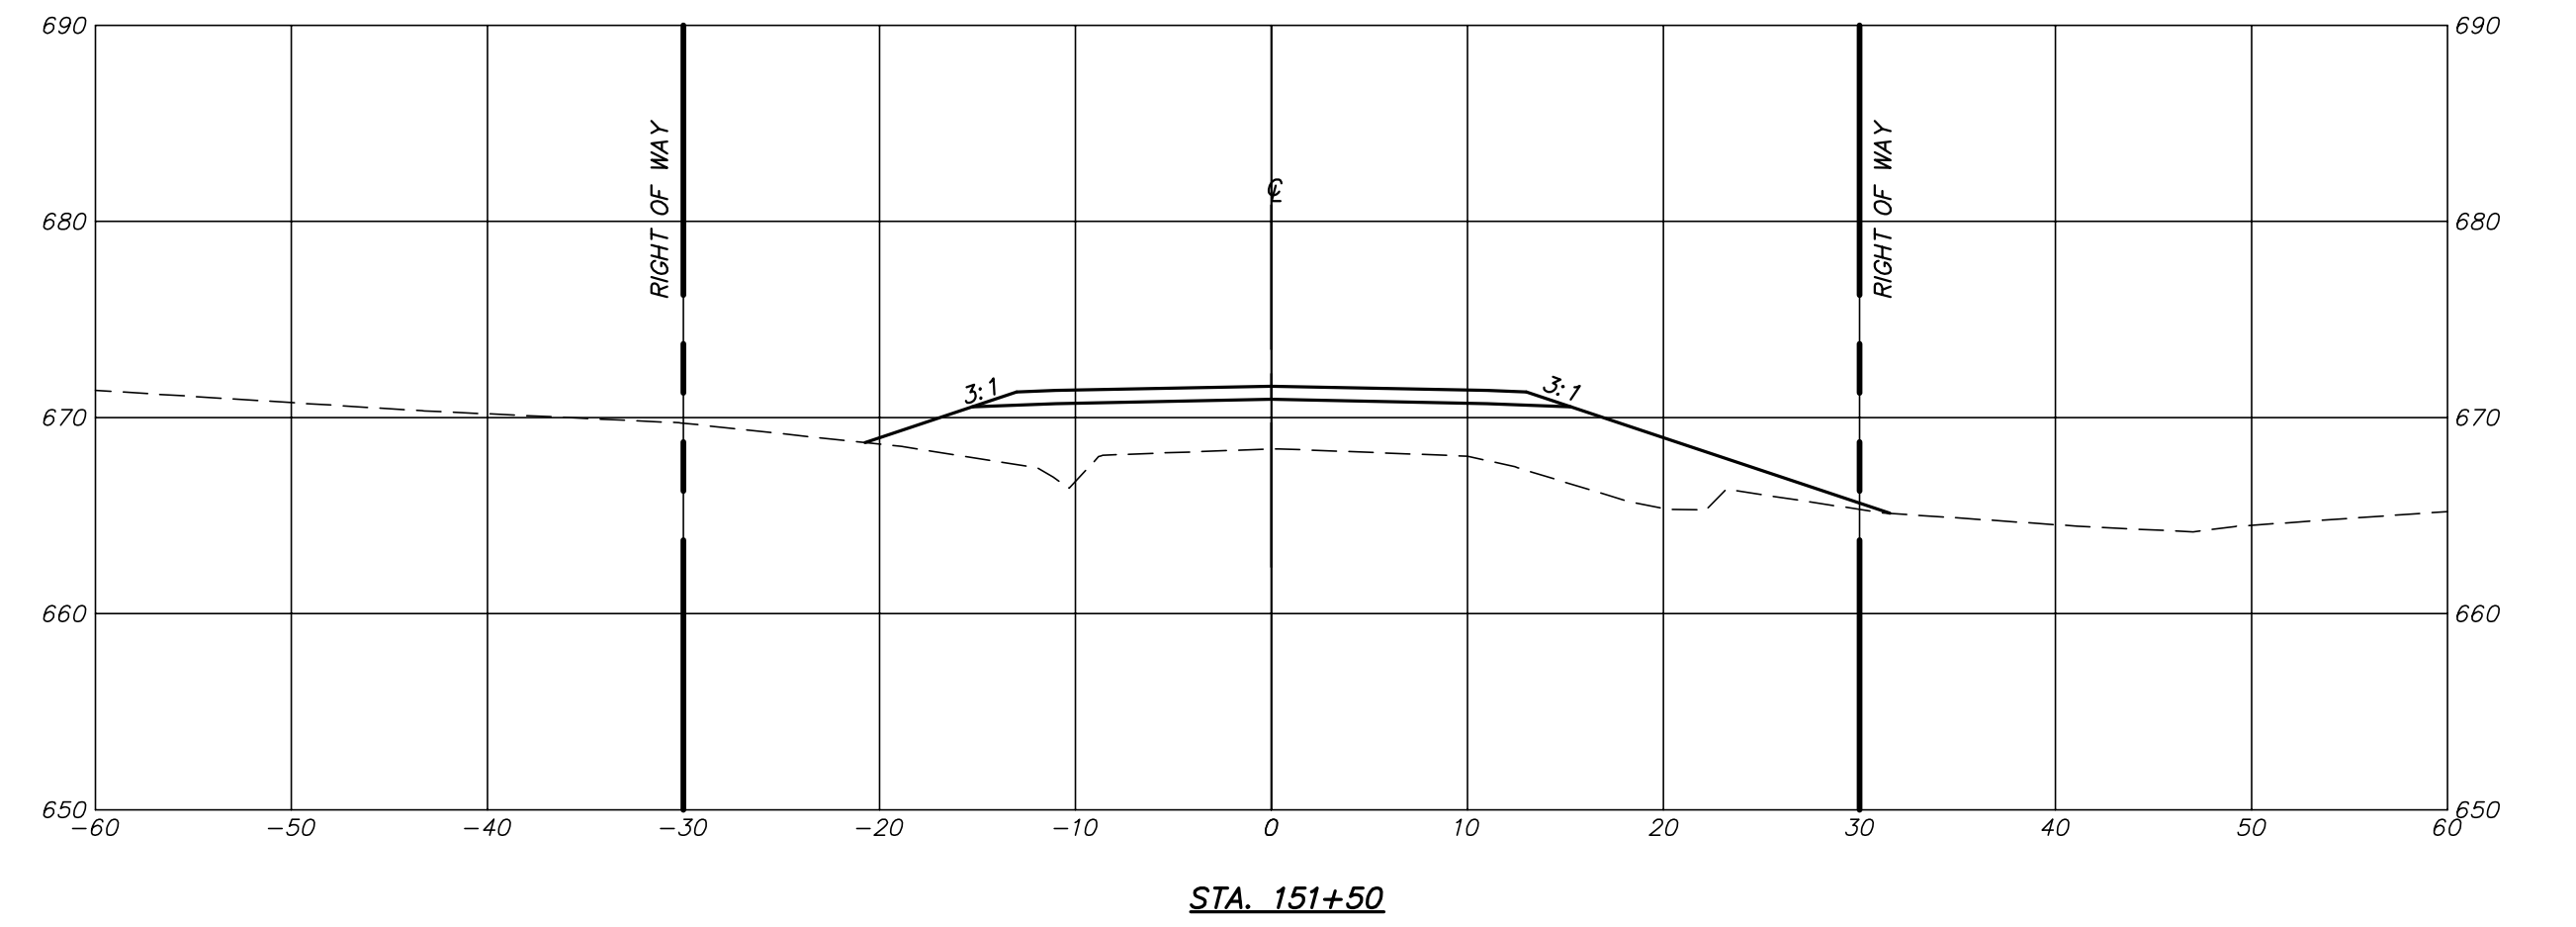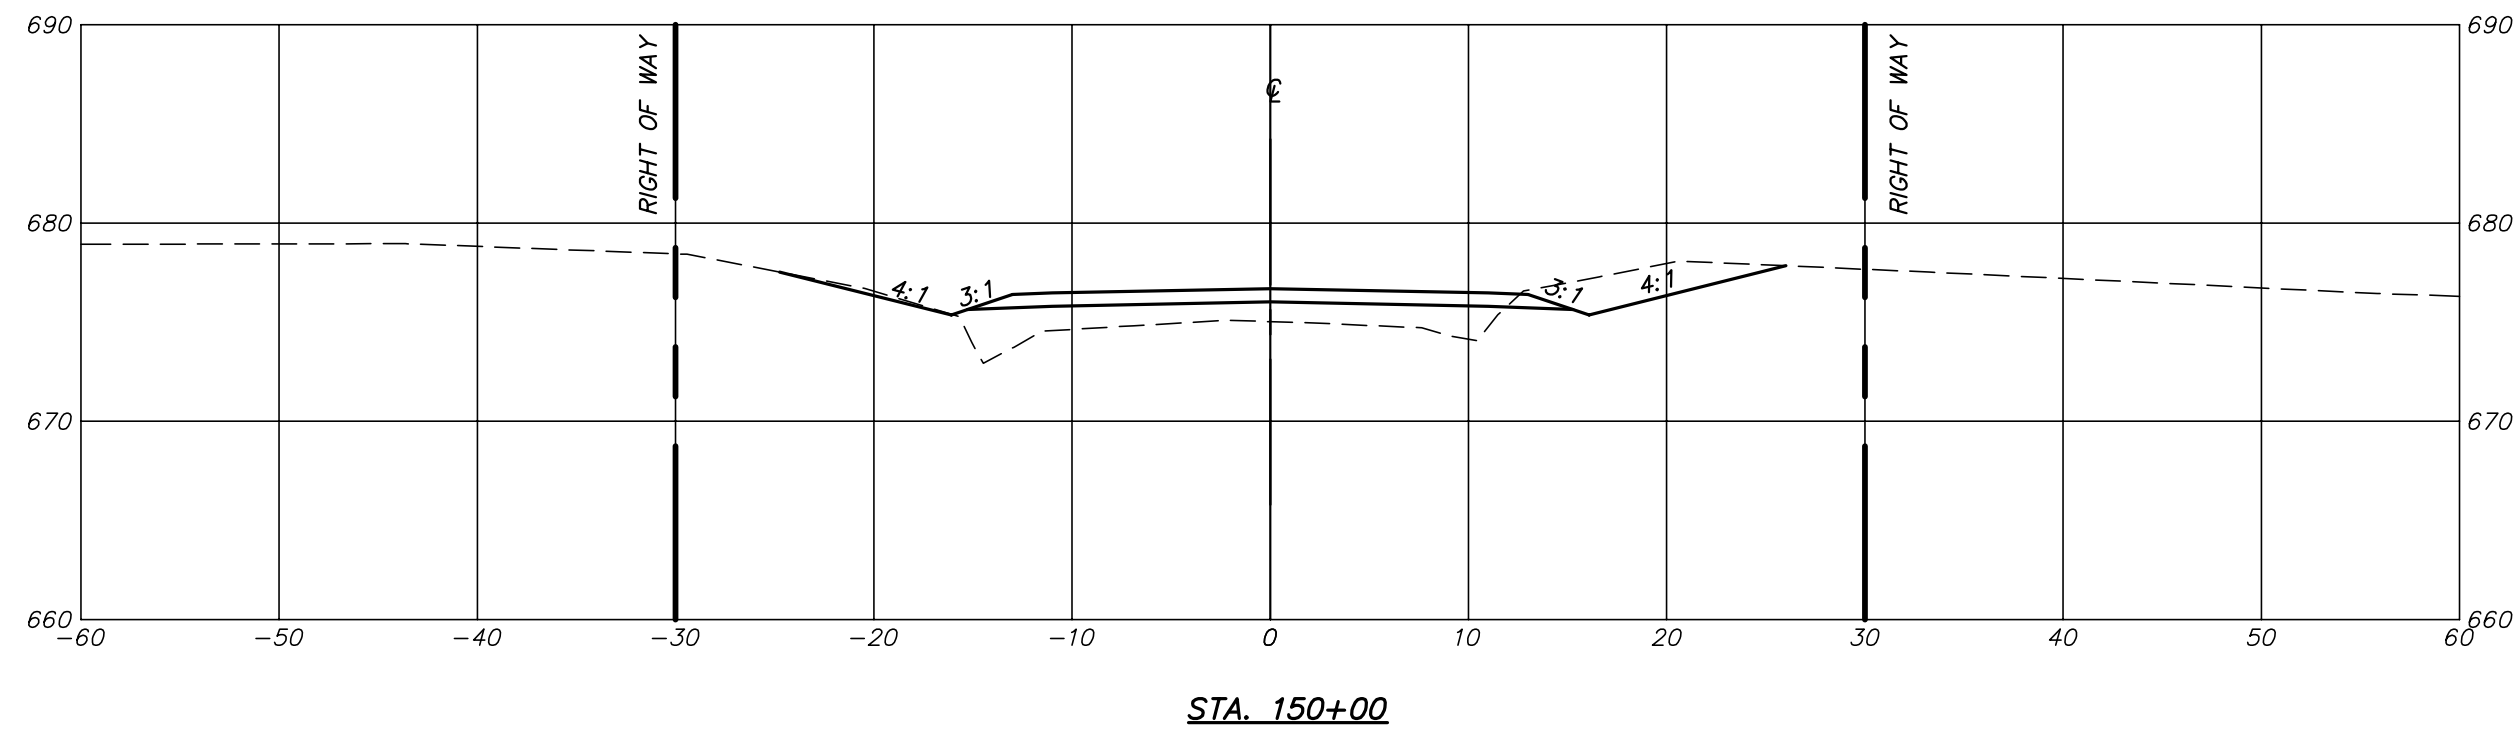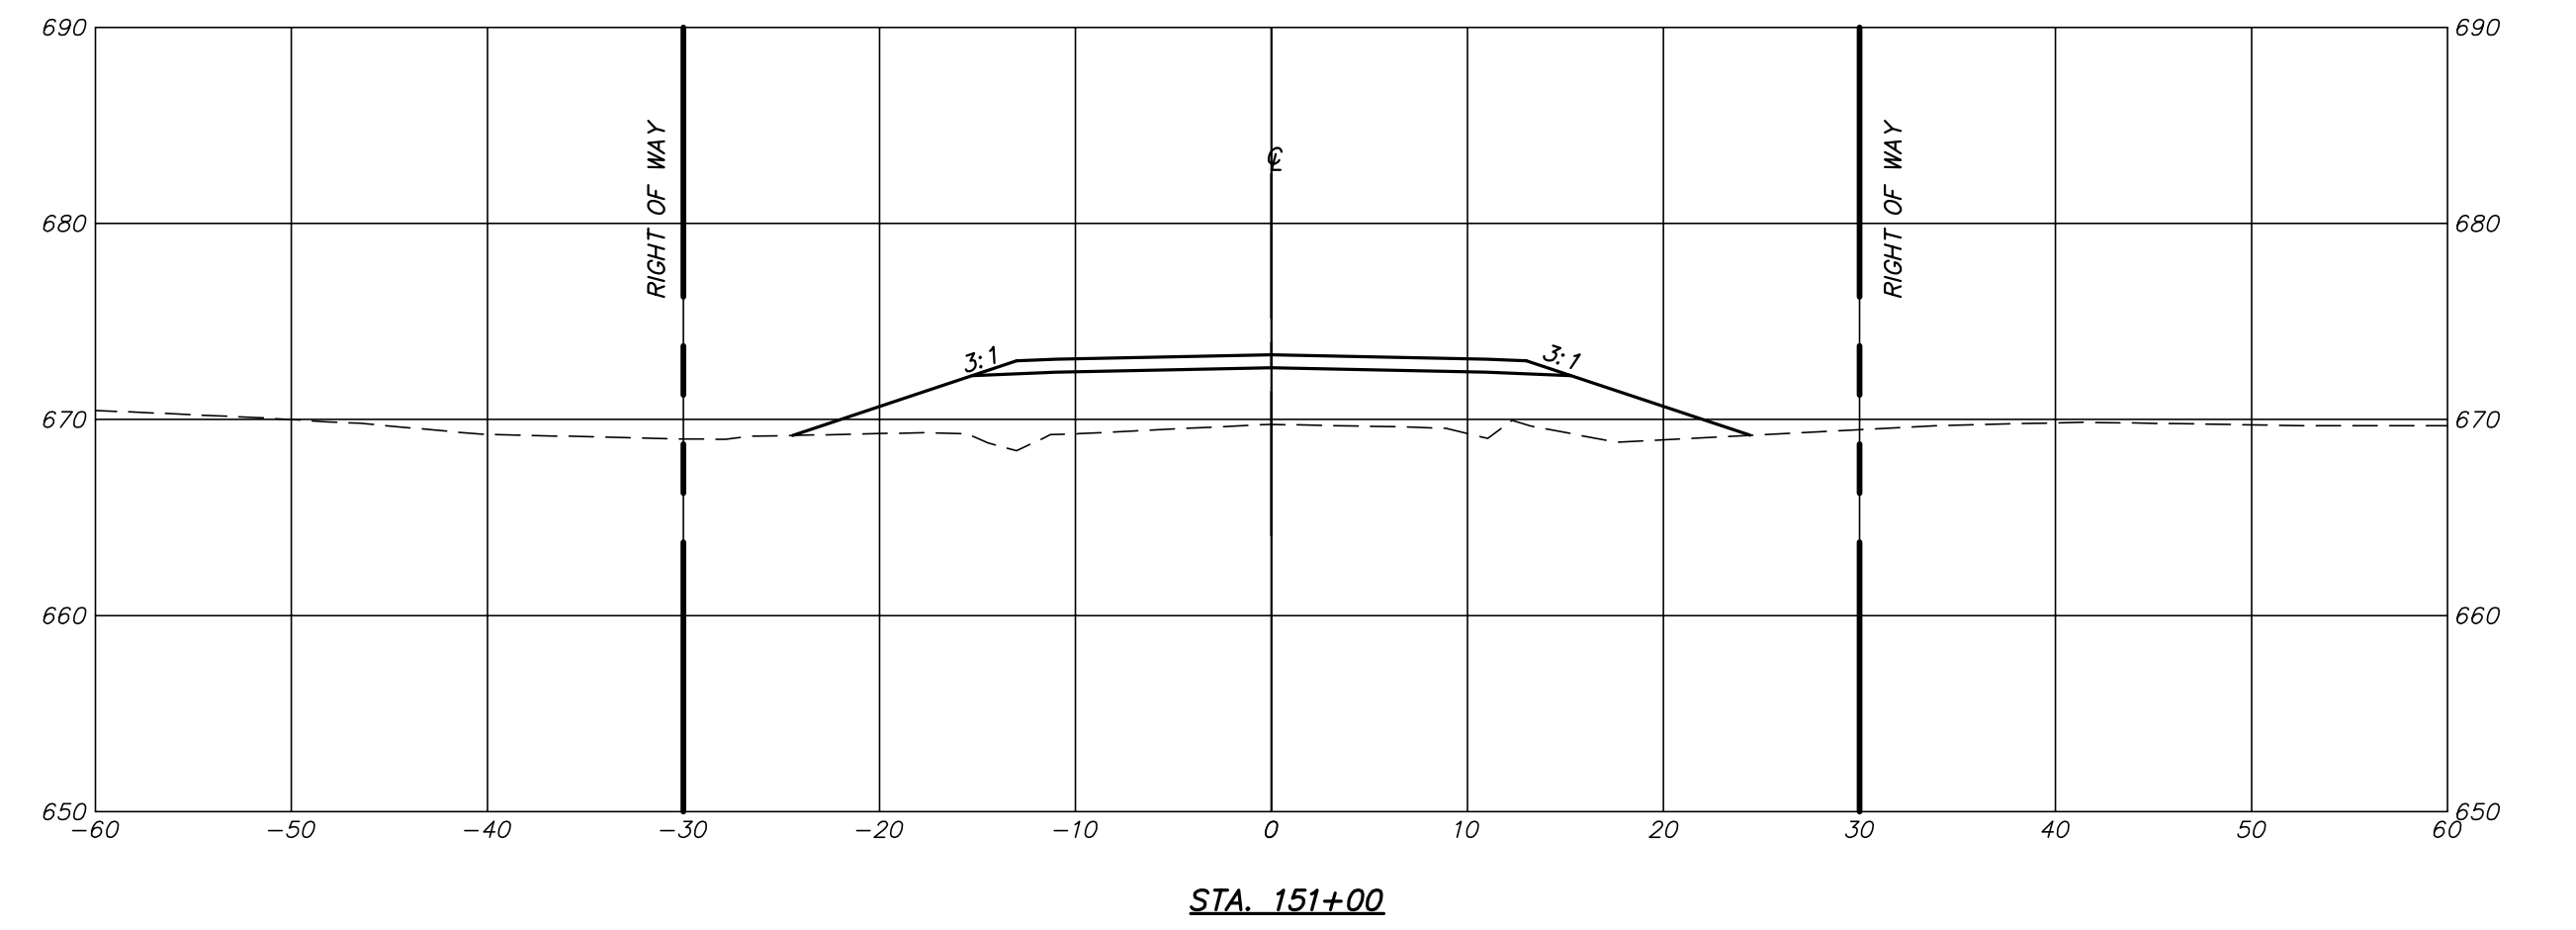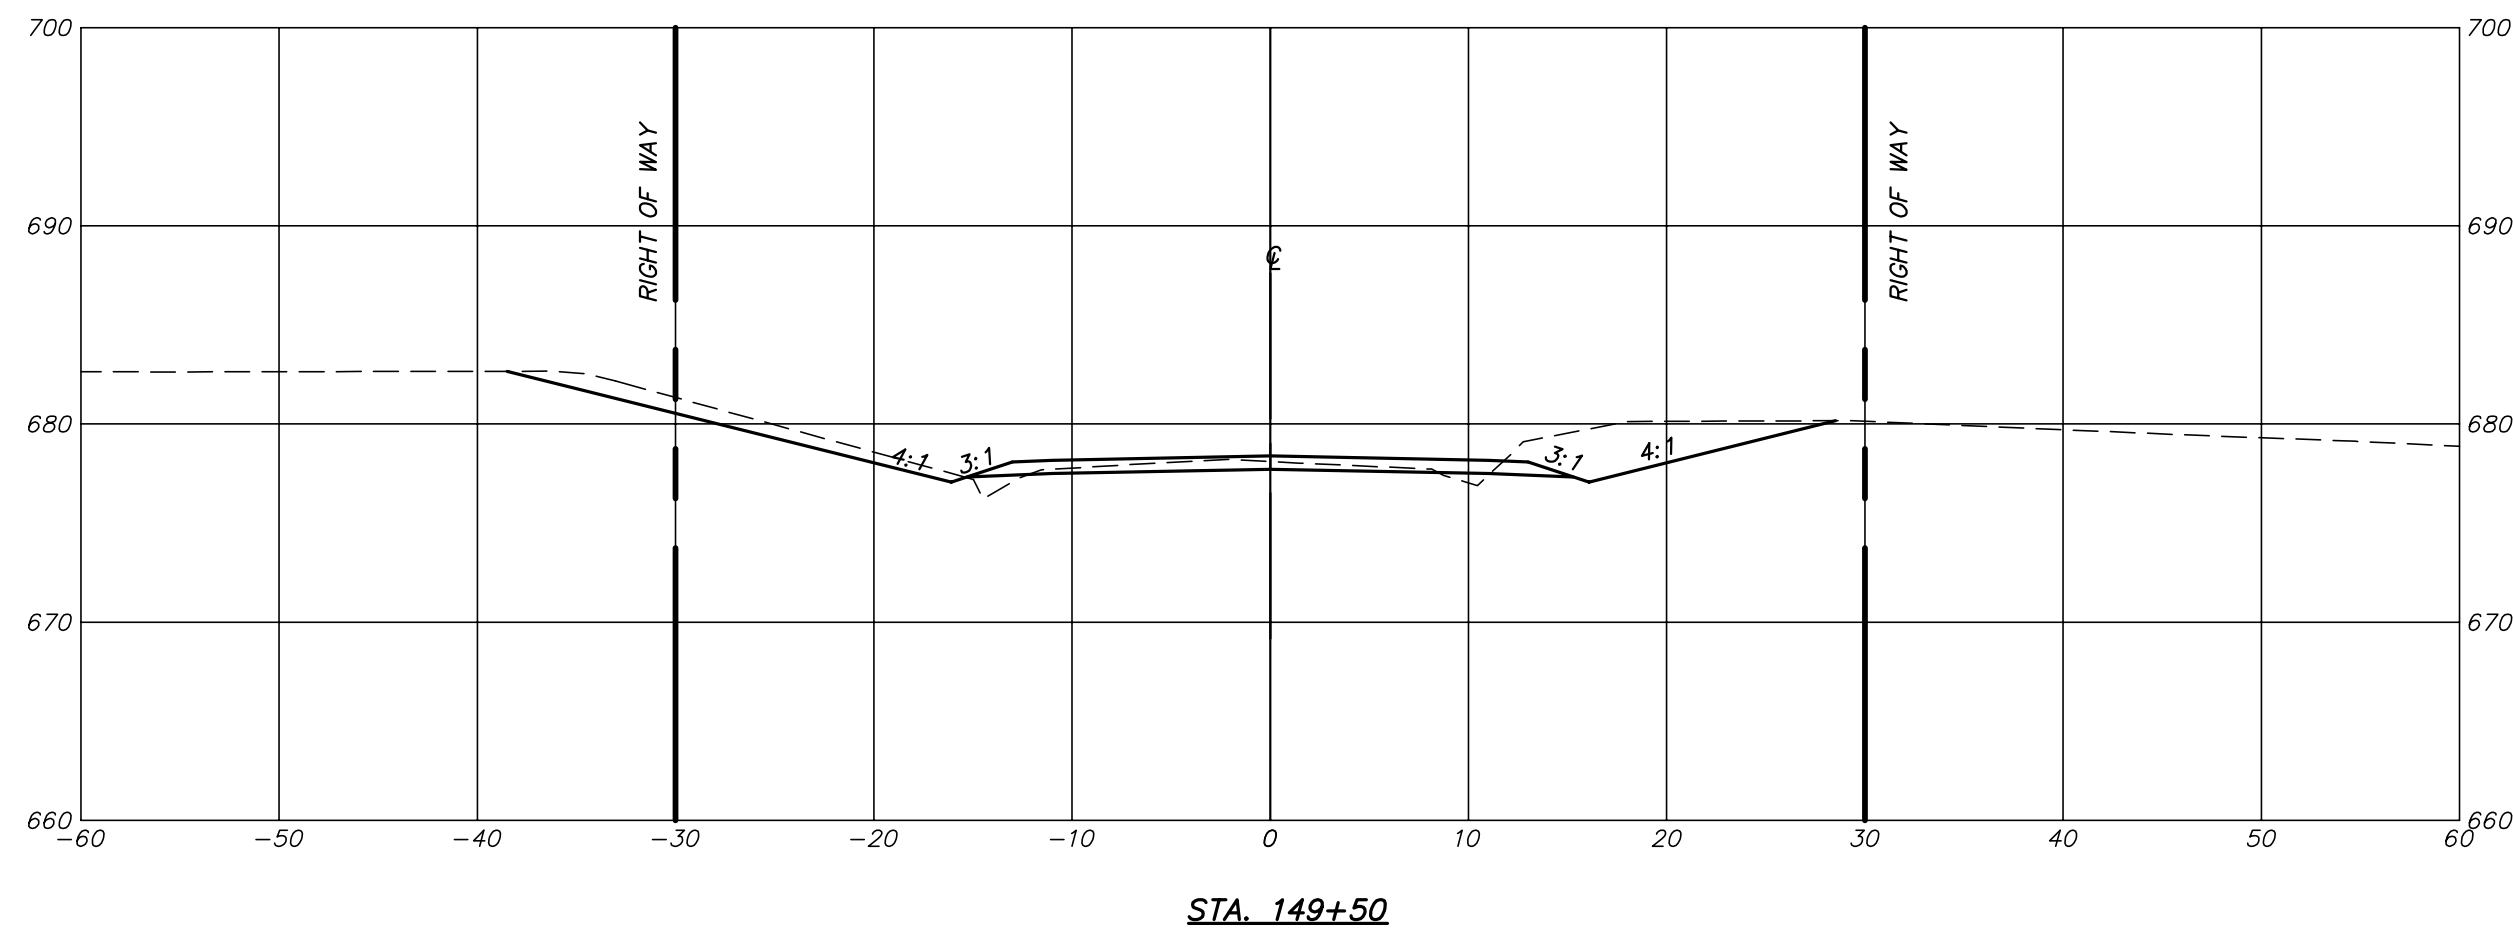

P:\DRAWINGS\CURRENT DRAWINGS\COLE COUNTY\5813 X-SECTIONS-01-07-19.DWG 5/20/2020

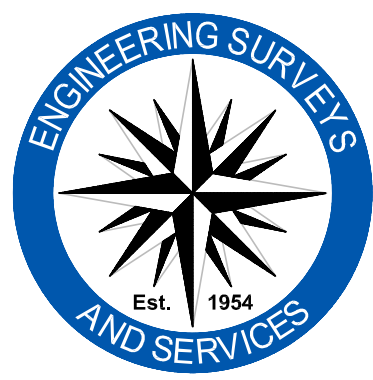


Engineering Surveys & Services
 Consulting Engineers, Land Surveyors, and Geoprosessionals
 Analytical and Material Laboratories
 802 El Dorado Drive, Jefferson City, Missouri 65101
 373 - 636 - 3303 | www.ess-inc.com
 Other Offices:
 Columbia, Missouri - Sedalia, Missouri
 Missouri Land Surveying Corporation # 2004004672

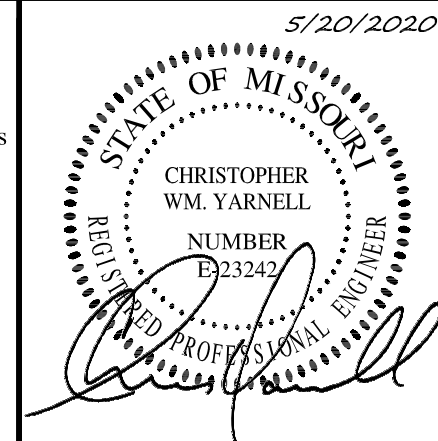


5/20/2020
 CHRISTOPHER WM. YARNELL
 REGISTERED PROFESSIONAL ENGINEER
 E-23242

WATERFORD AND MOUNT HOPE ROADWAY IMPROVEMENTS
 COLE COUNTY, MISSOURI


<small>IF ORIGINAL SIGNATURE OR DIGITAL AUTHENTICATION IS NOT PRESENT THIS MEDIA SHOULD NOT BE CONSIDERED A CERTIFIED DOCUMENT.</small> Date MAY 20, 2020 DESIGN: -- DRAWN: -- CHECKED: -- DATE: --	Revised	CROSS SECTIONS Sheet C2.29 ES&S PROJECT NO. 5813

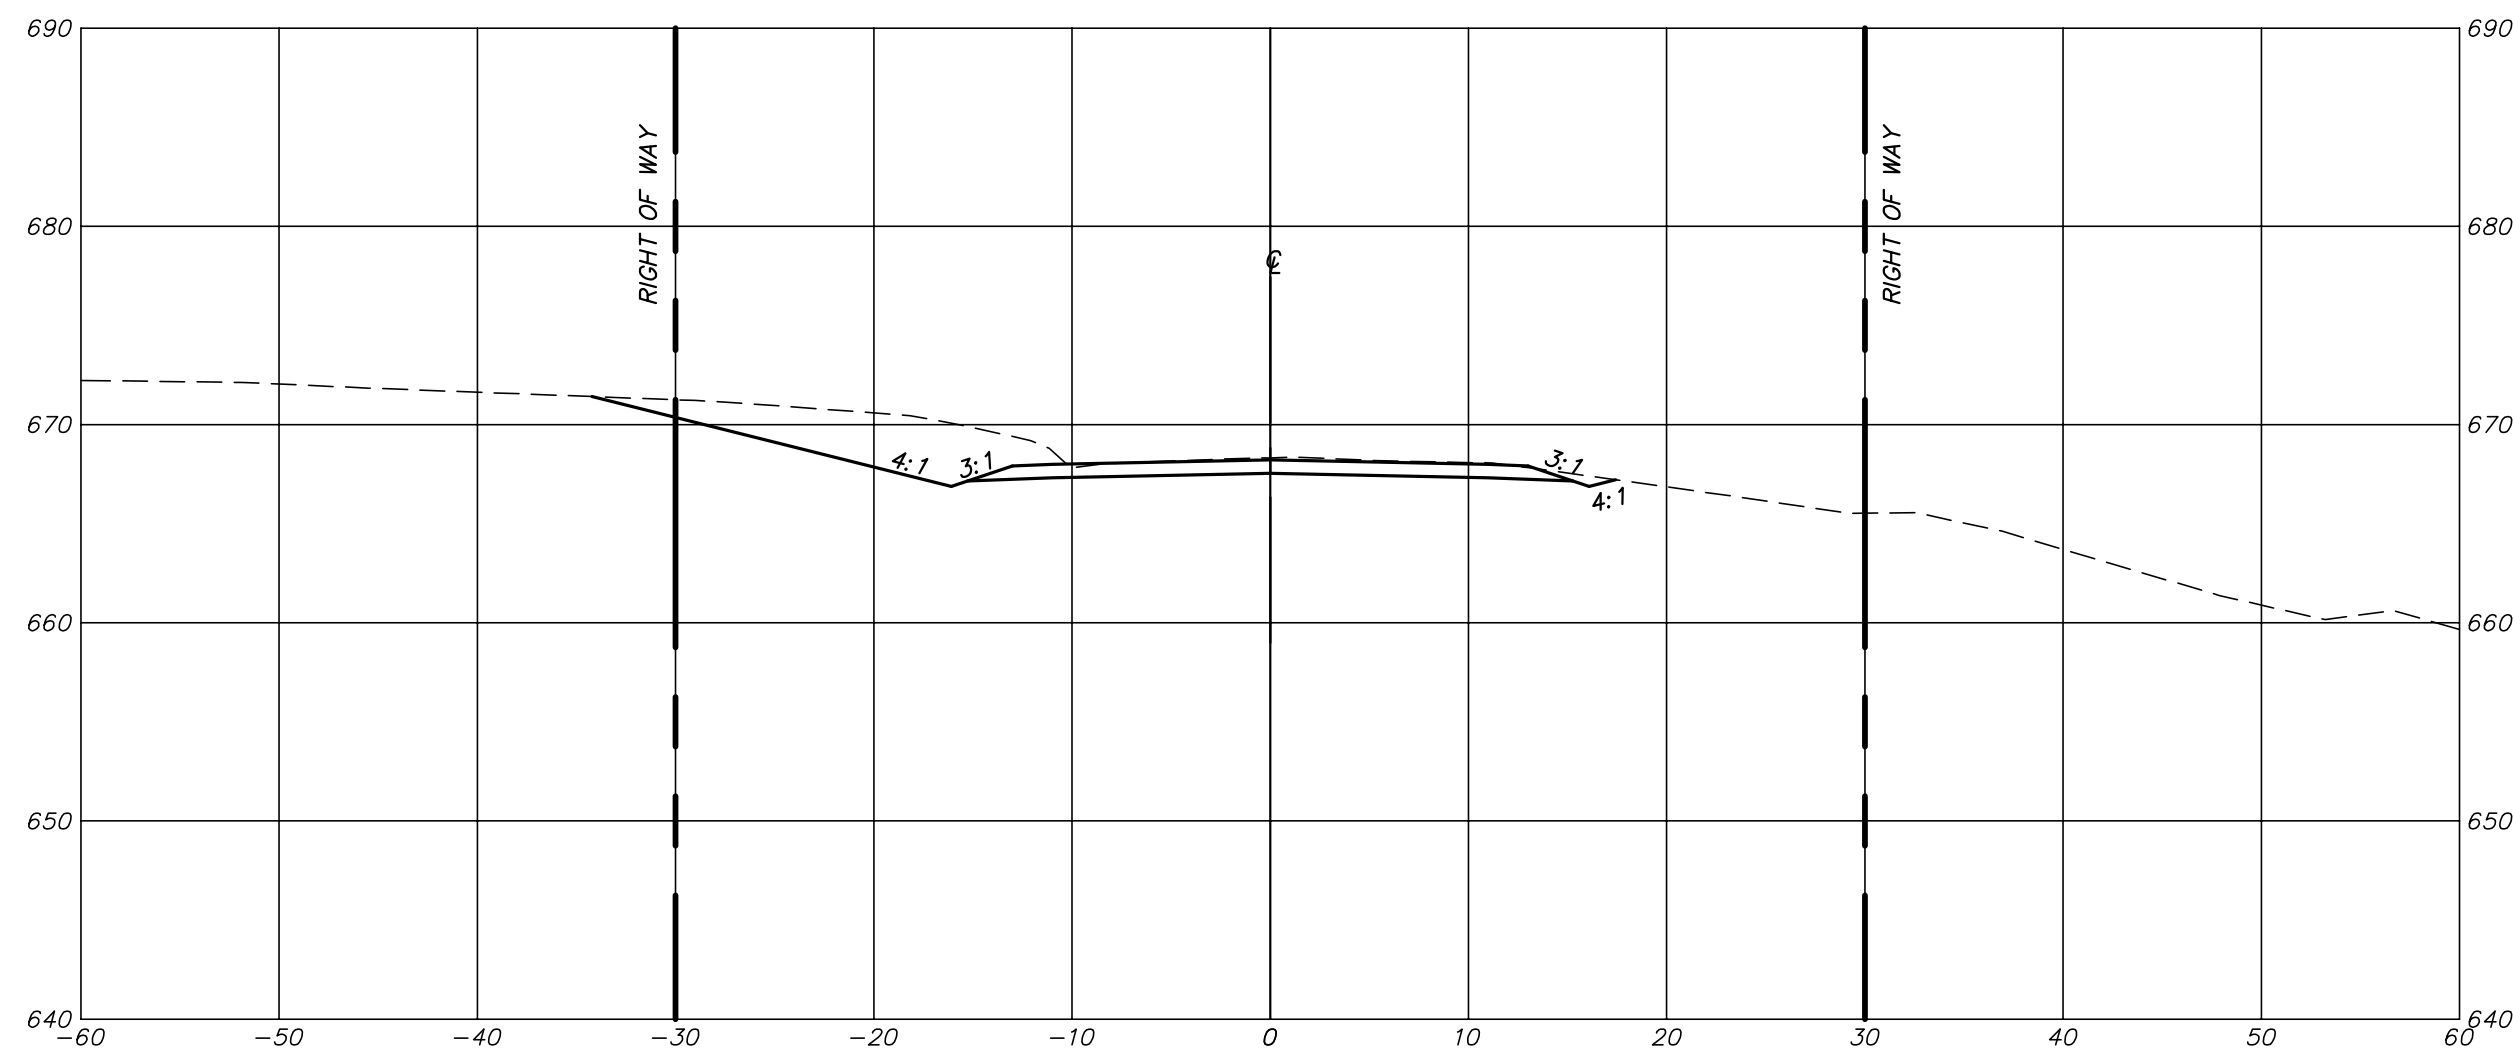


STA. 152+50

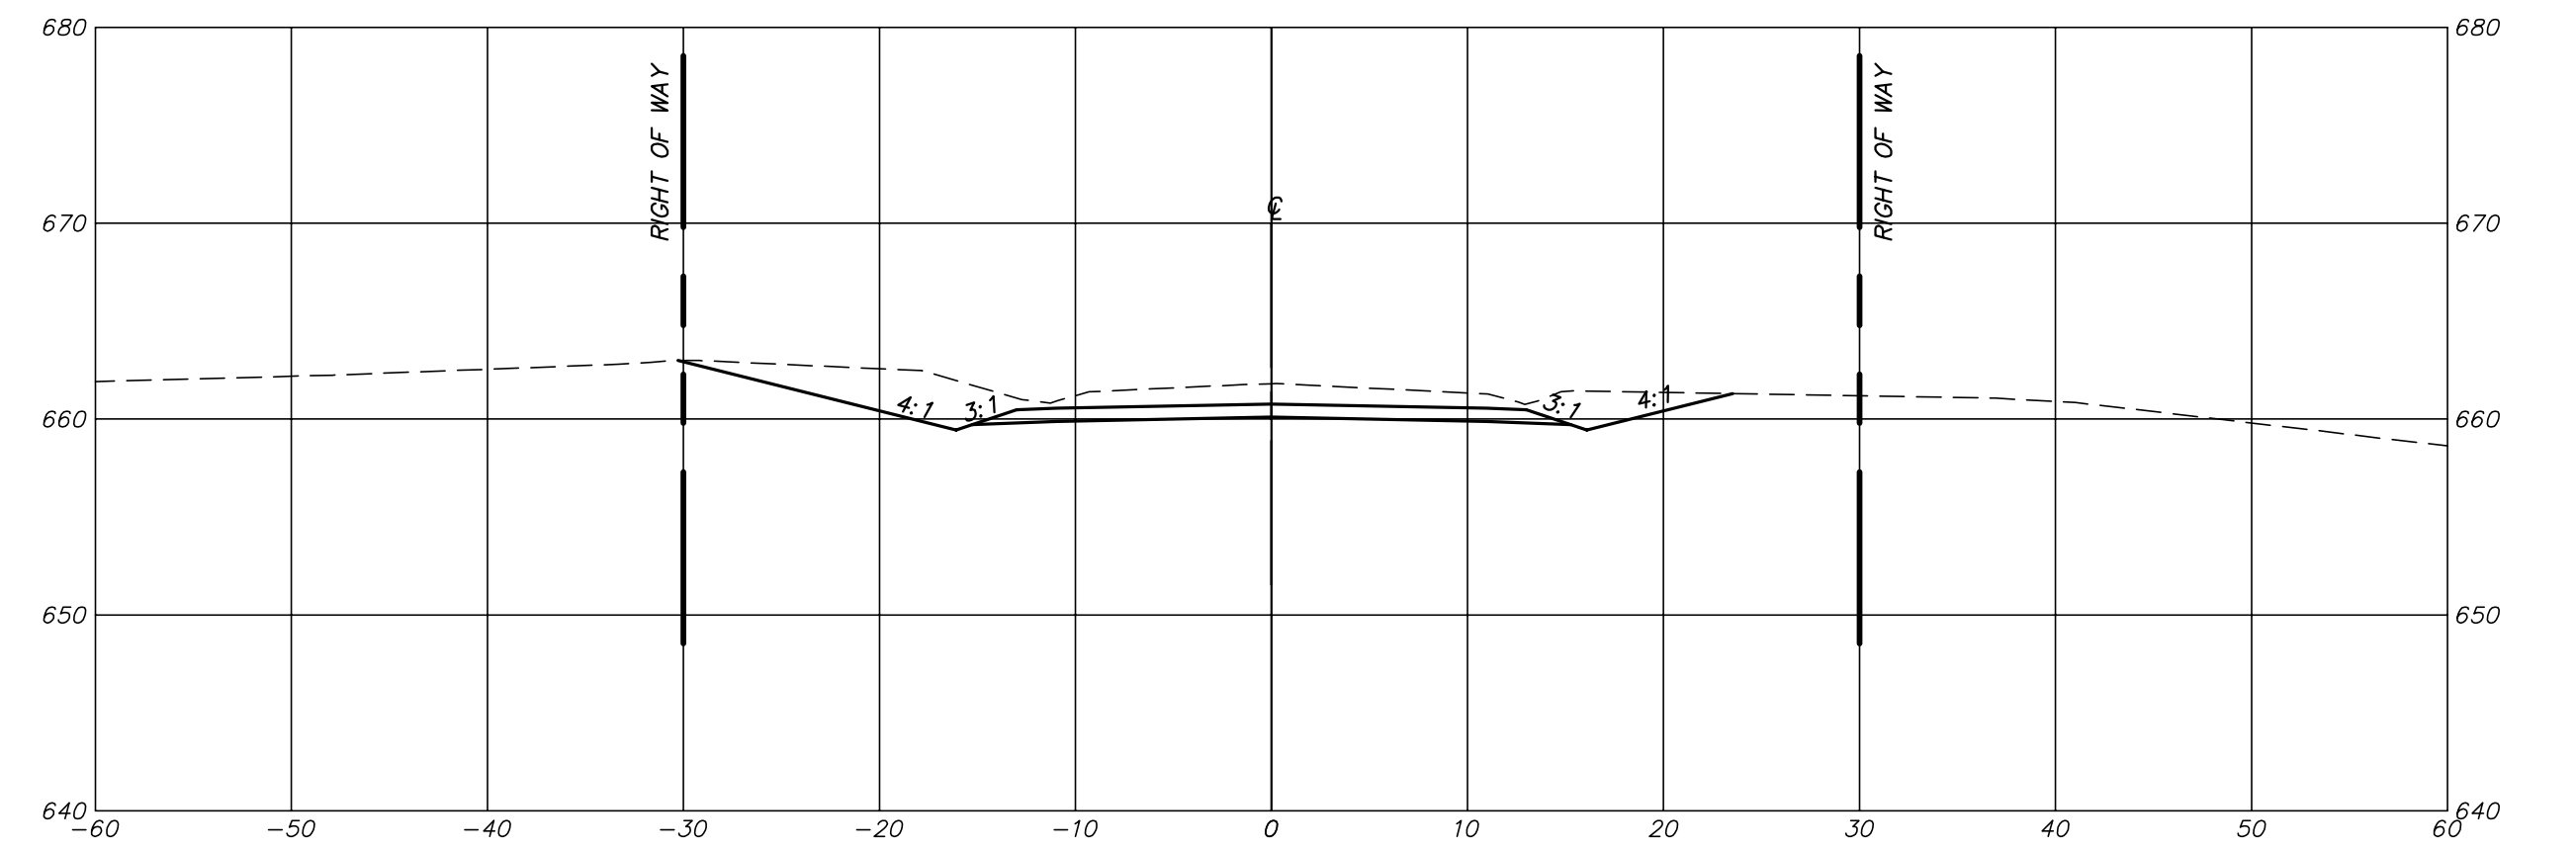


STA. 154+00

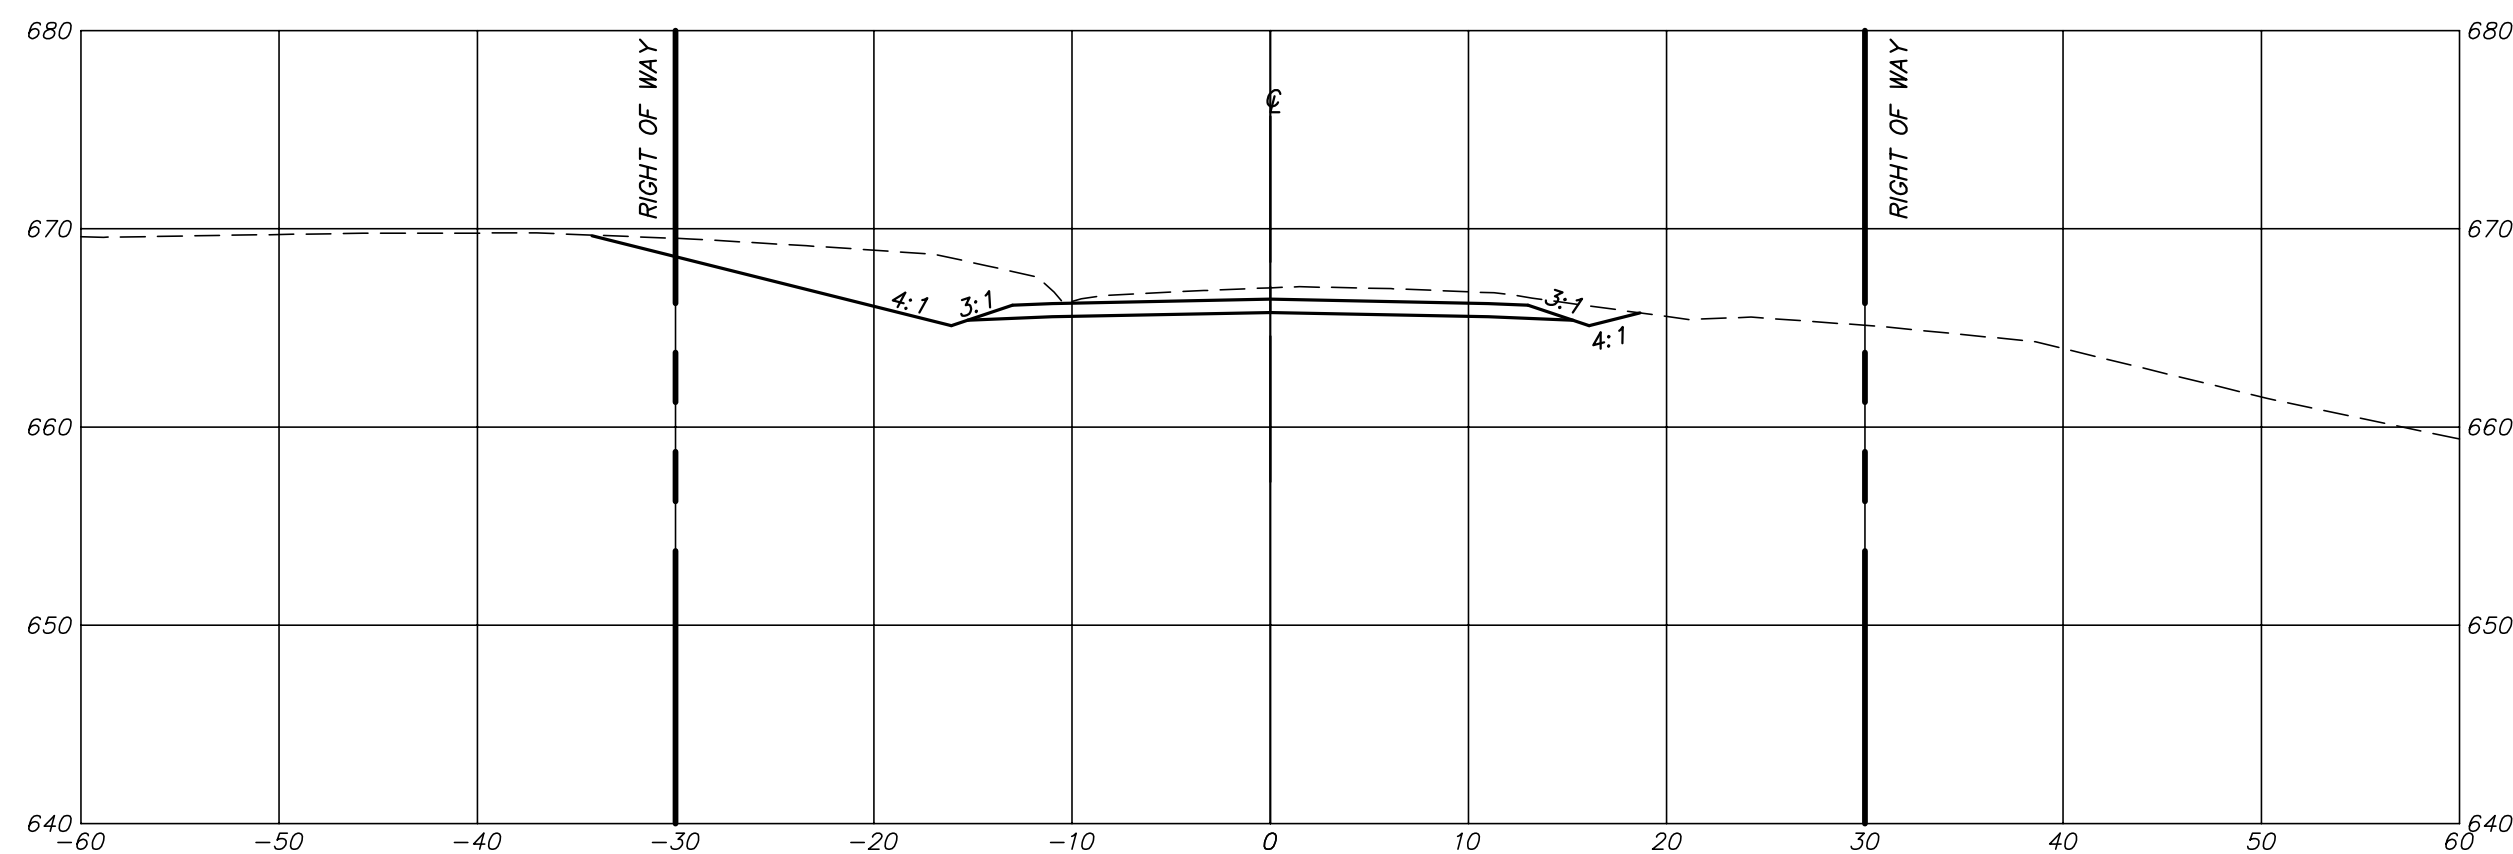


STA. 153+00

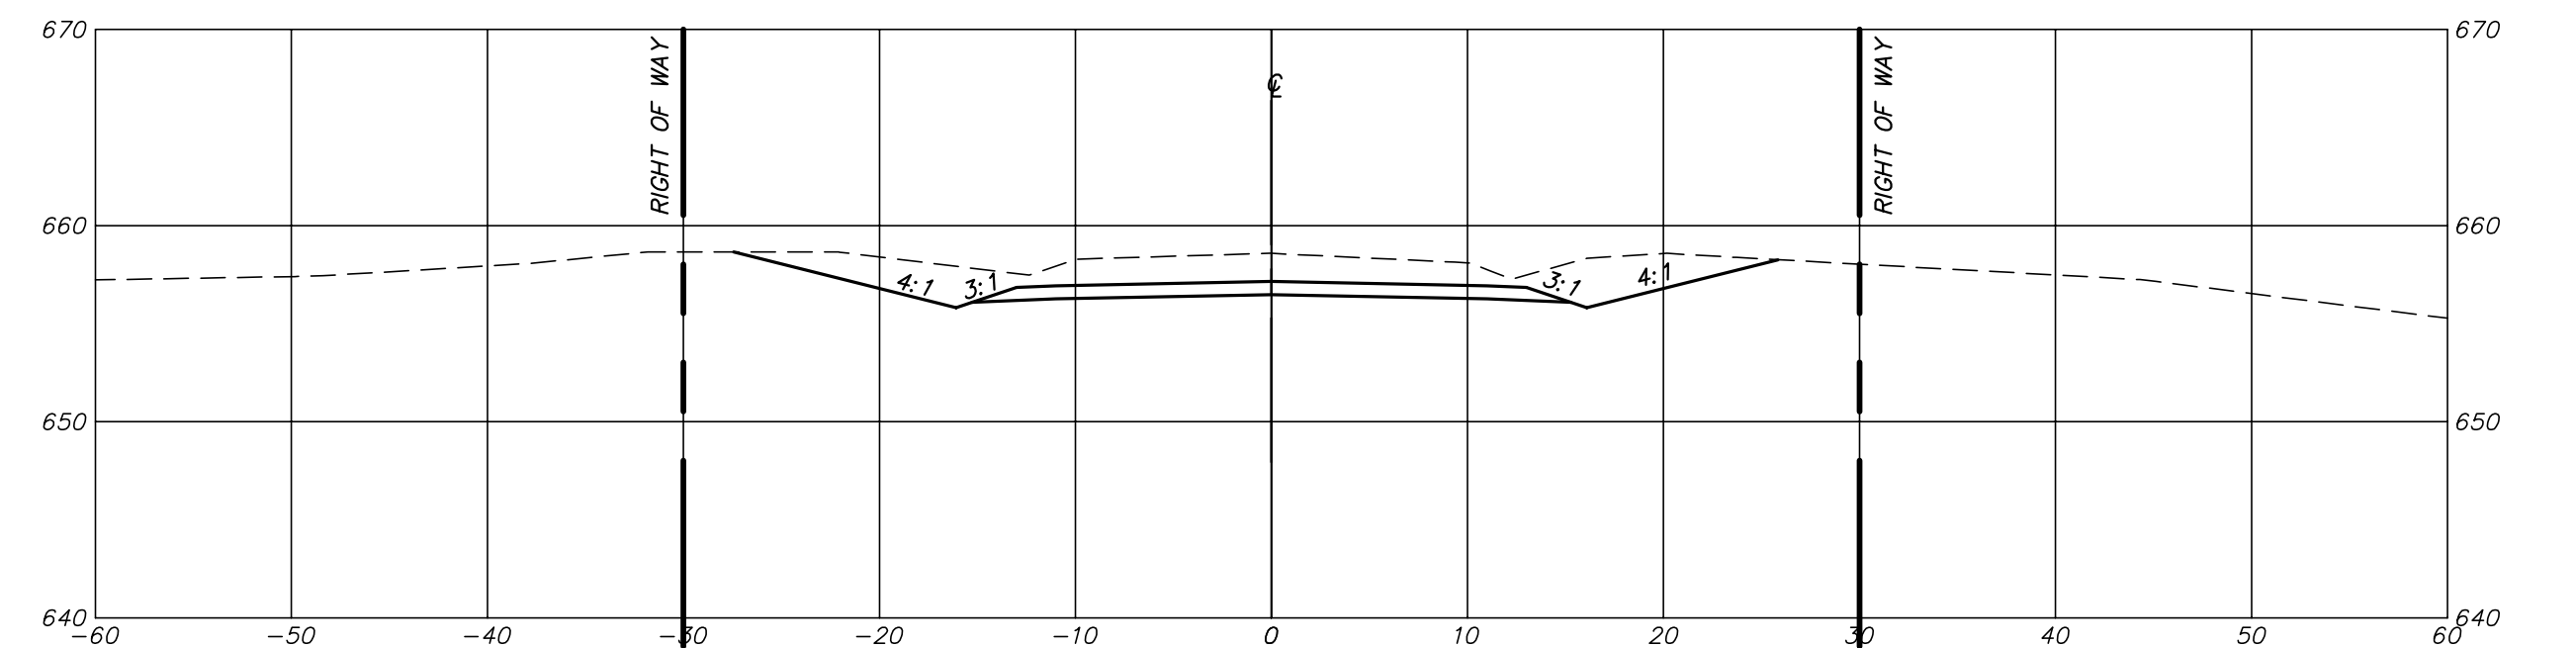

STA. 154+50

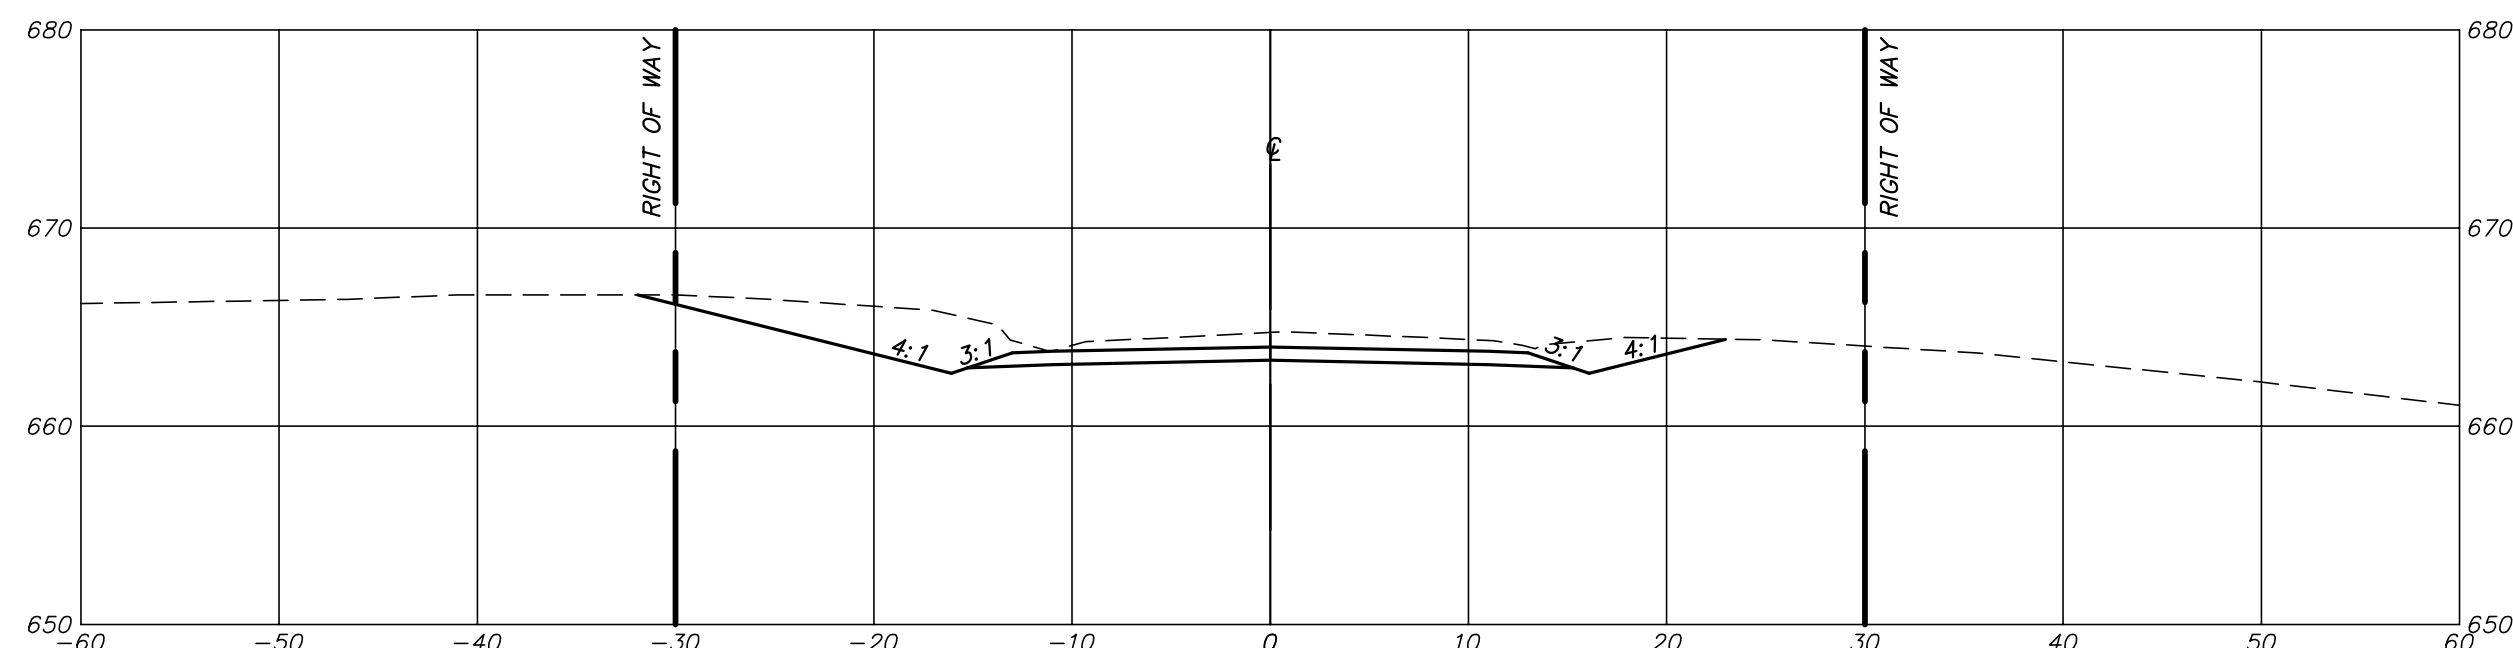


STA. 153+50

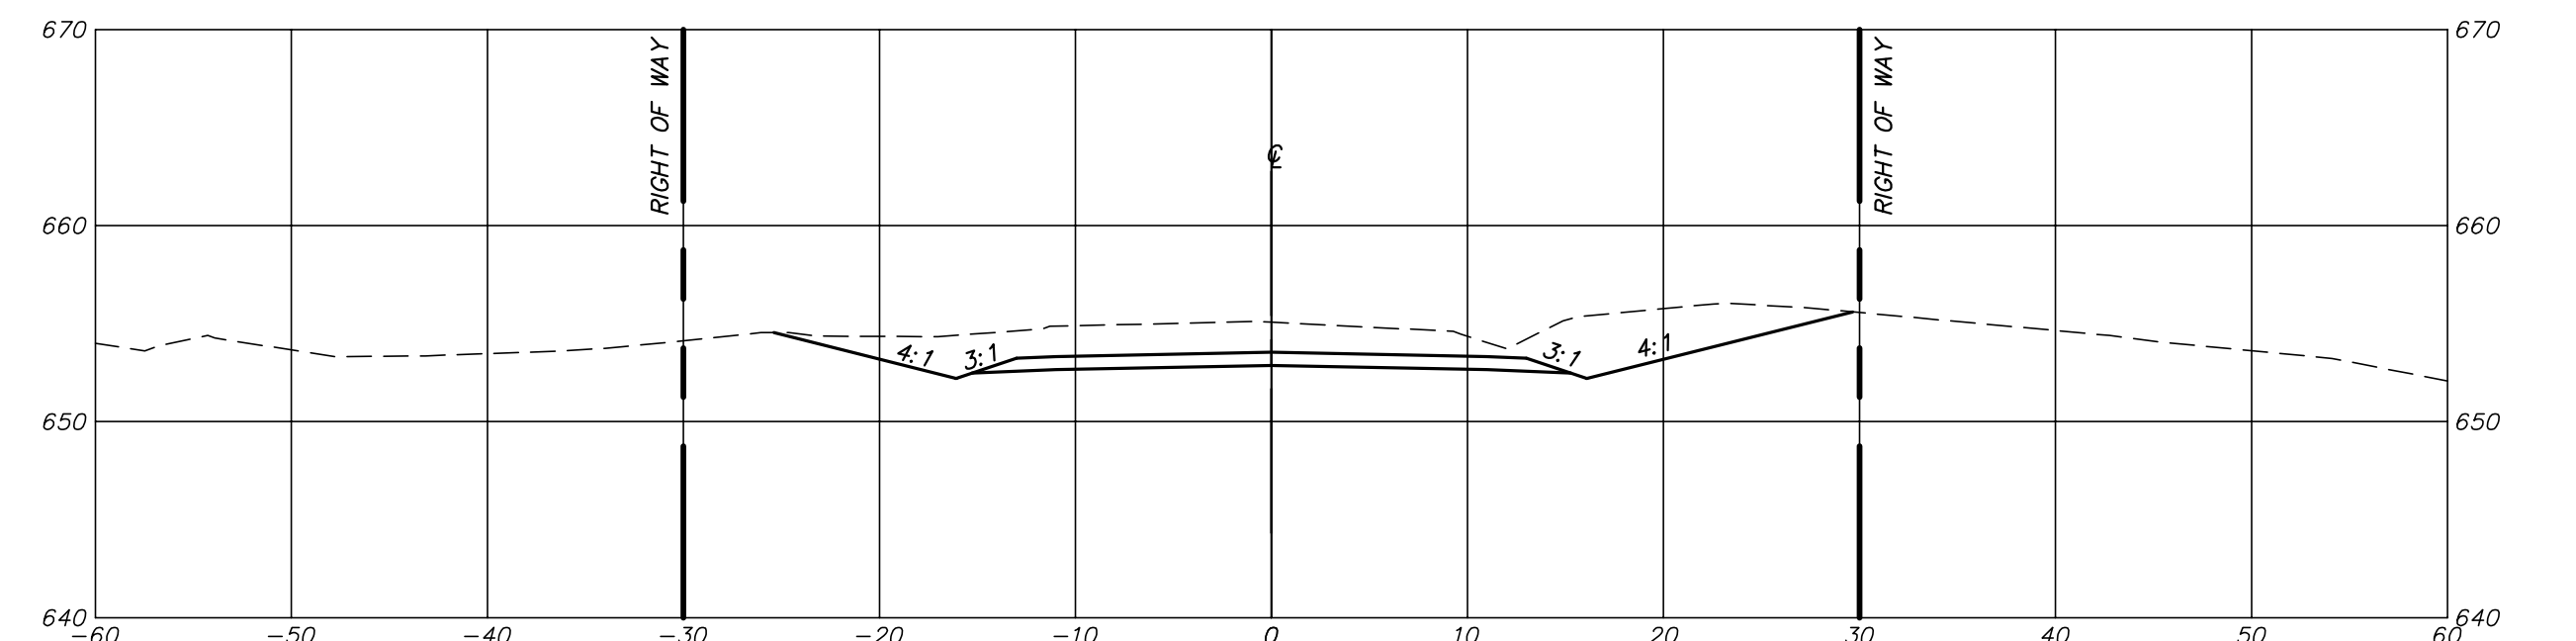

STA. 155+00



Engineering Surveys & Services
 Consulting Engineers, Land Surveyors, and Geoprosessionals
 Analytical and Material Laboratories
 802 El Dorado Drive, Jefferson City, Missouri 65101
 573 - 636 - 3303 | www.ess-inc.com
 Other Offices:
 Columbia, Missouri - Sedalia, Missouri
 Missouri Land Surveying Corporation # 2004004672






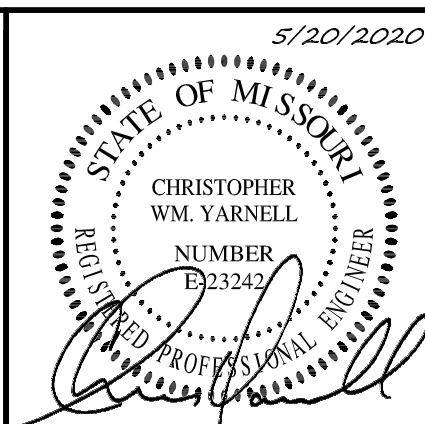


CHRISTOPHER WM. YARNELL
 REGISTERED PROFESSIONAL
 ENGINEER E-23242


WATERFORD AND MOUNT HOPE ROADWAY IMPROVEMENTS
 COLE COUNTY, MISSOURI

<small>IF ORIGINAL SIGNATURE OR DIGITAL AUTHENTICATION IS NOT PRESENT THIS MEDIA SHOULD NOT BE CONSIDERED A CERTIFIED DOCUMENT.</small> Date MAY 20, 2020 DESIGN: -- DRAWN: -- CHECKED: -- DATE: --	Revised	CROSS SECTIONS Sheet C2.30 ES&S PROJECT NO. 5813


P:\DRAWINGS\CURRENT DRAWINGS\COLE COUNTY\5813\X-SECTIONS-01-07-19.DWG 5/20/2020

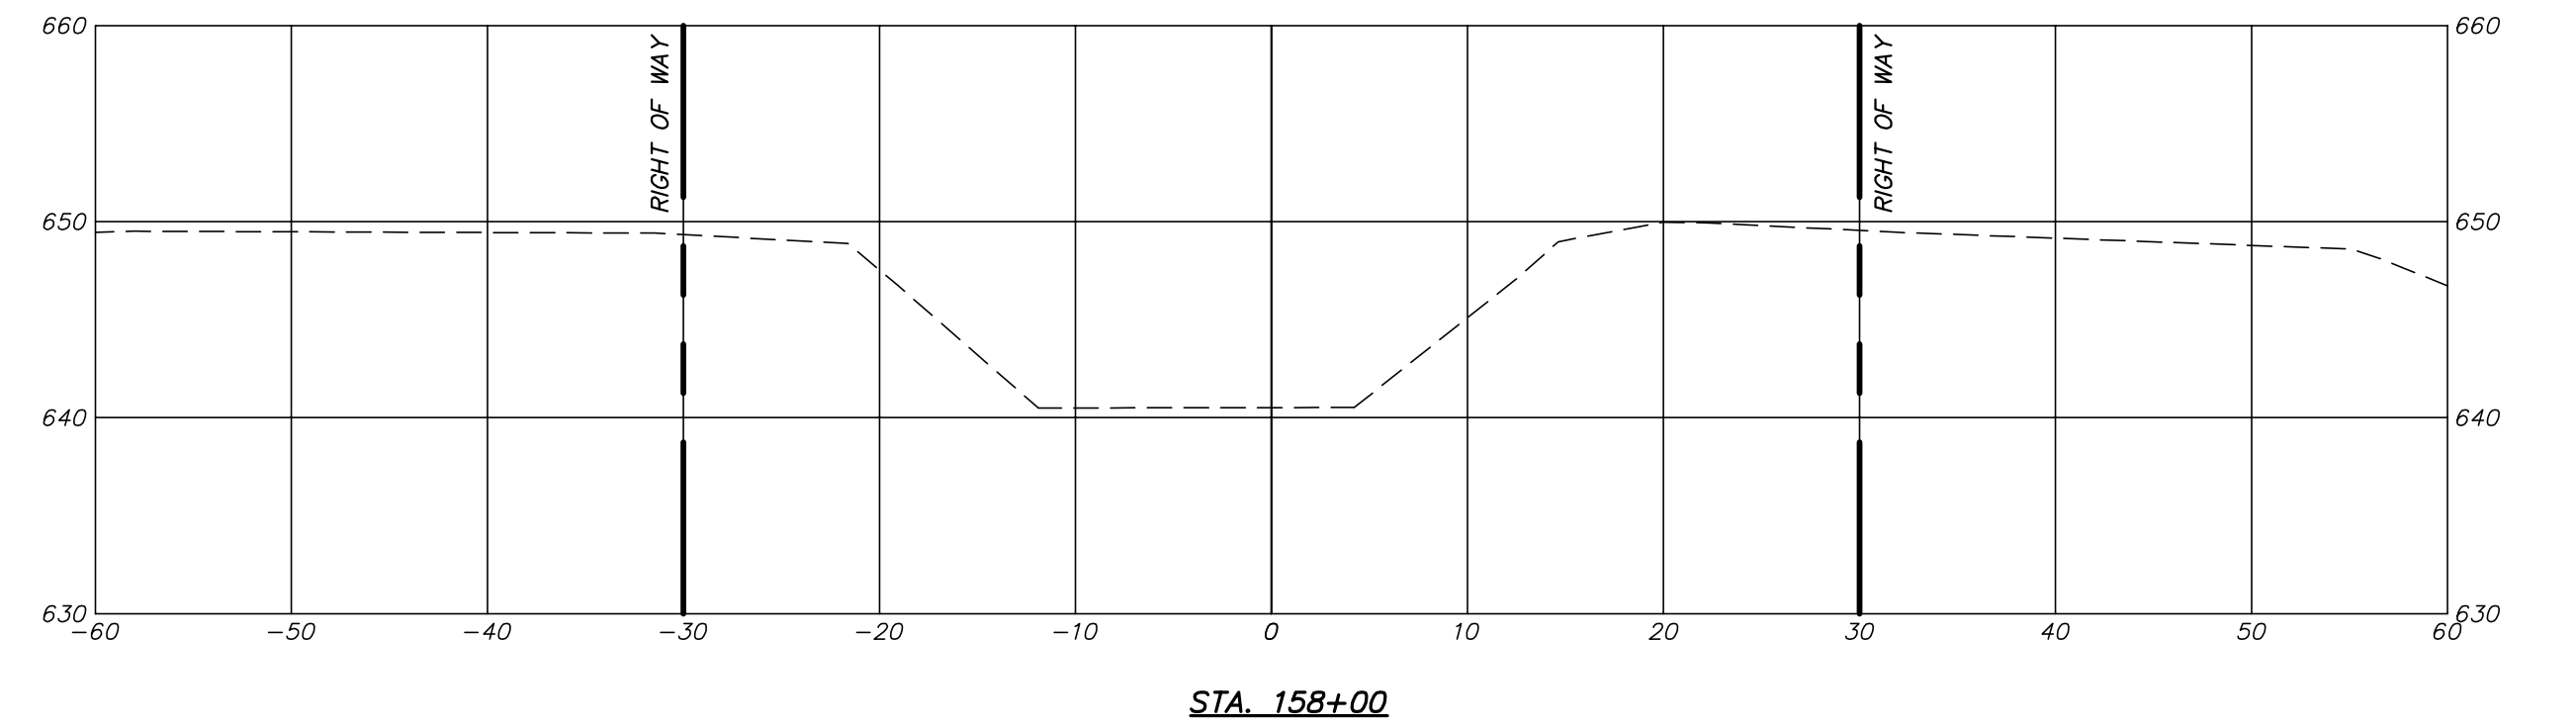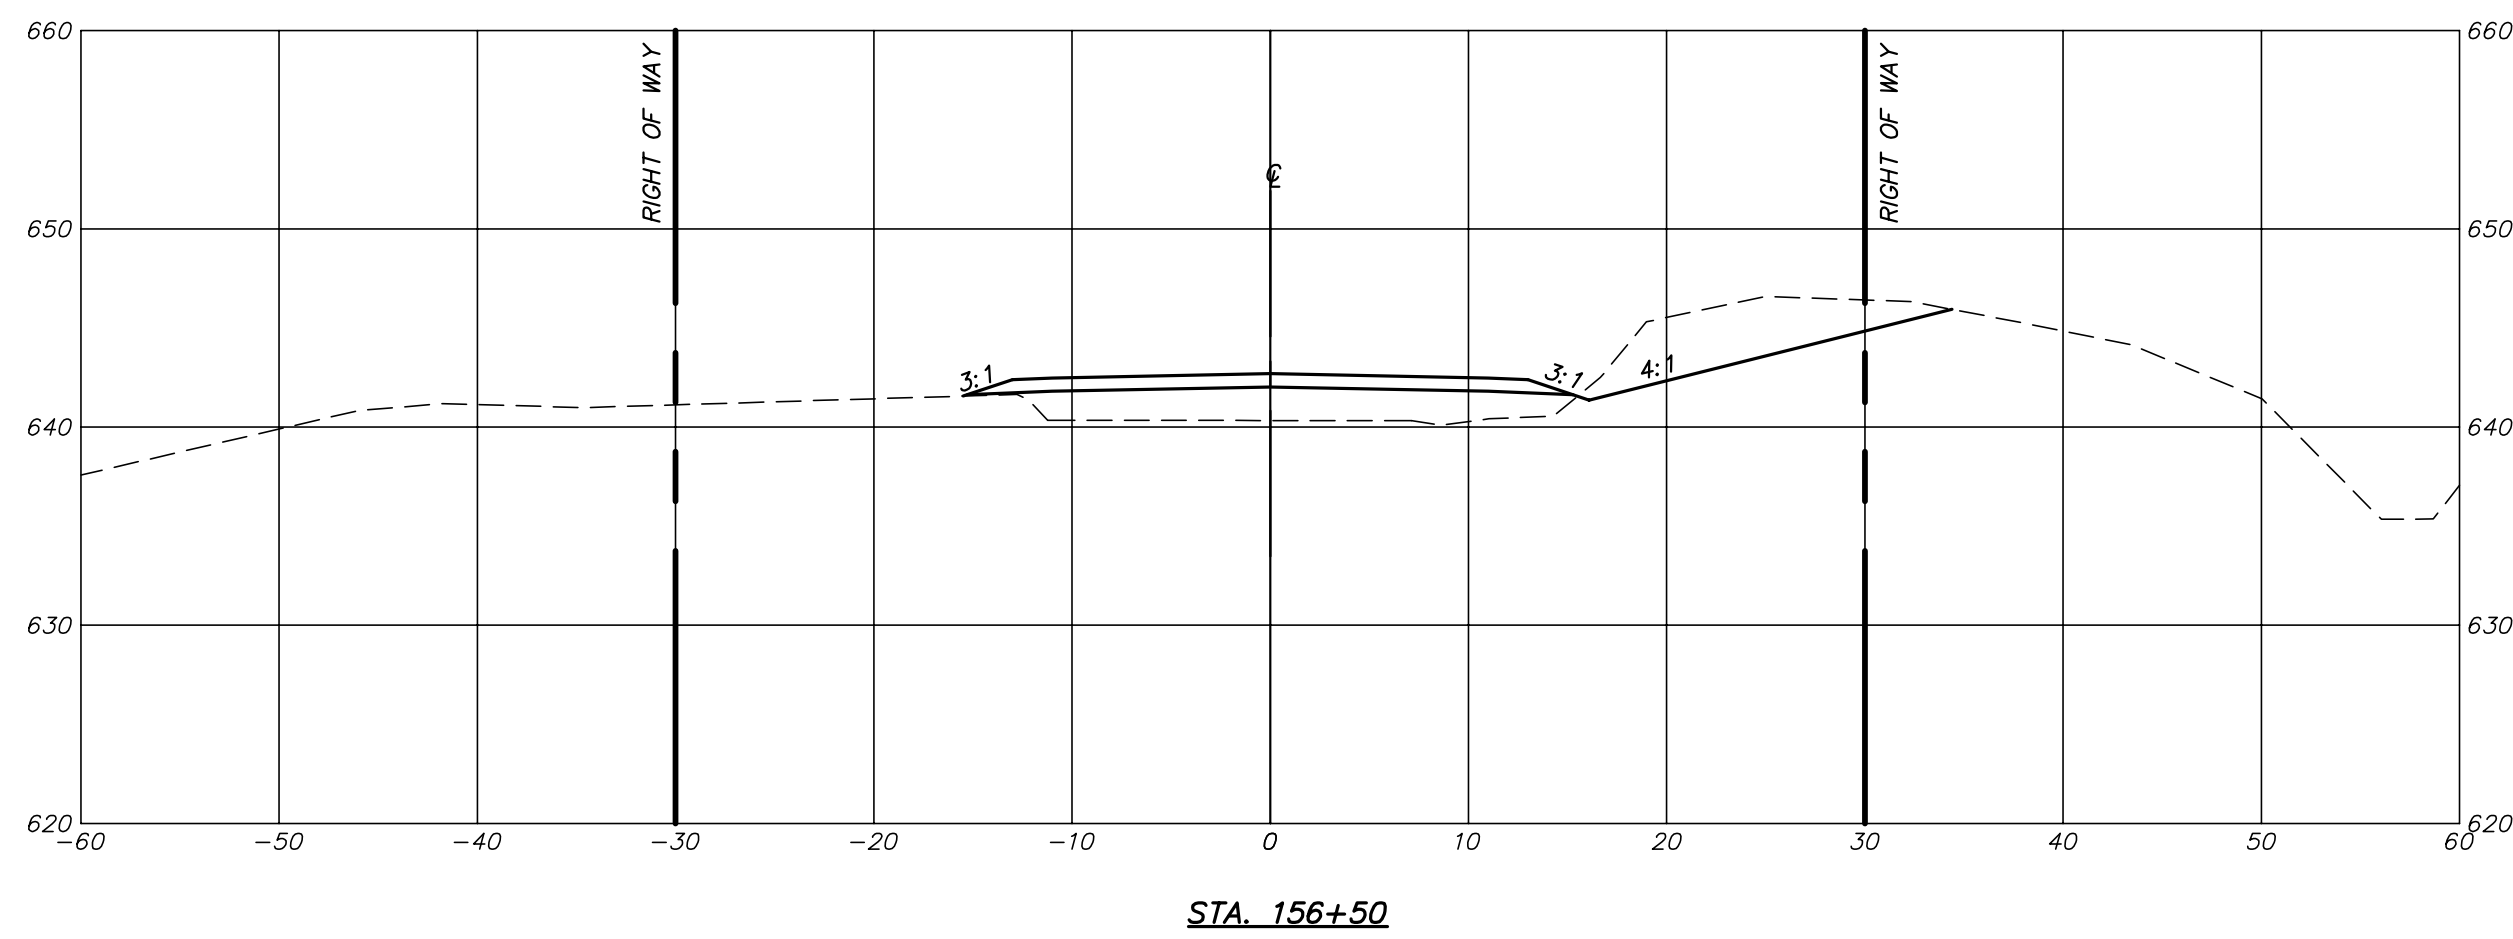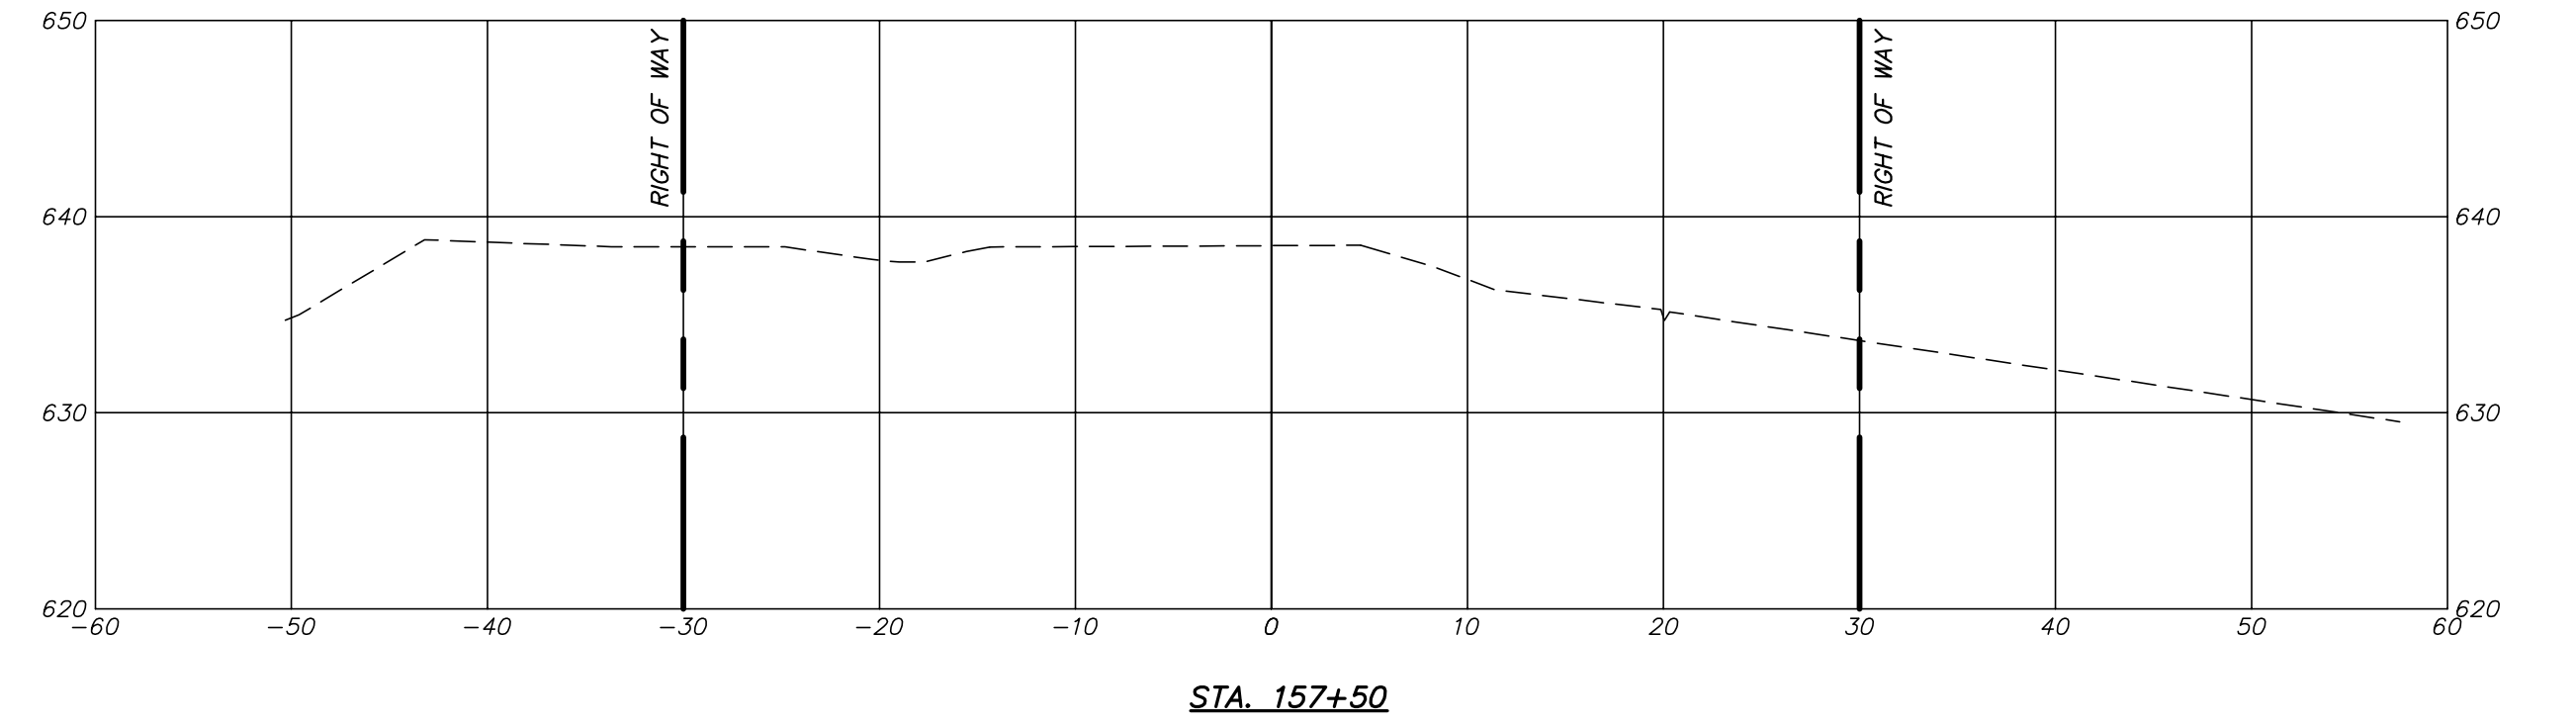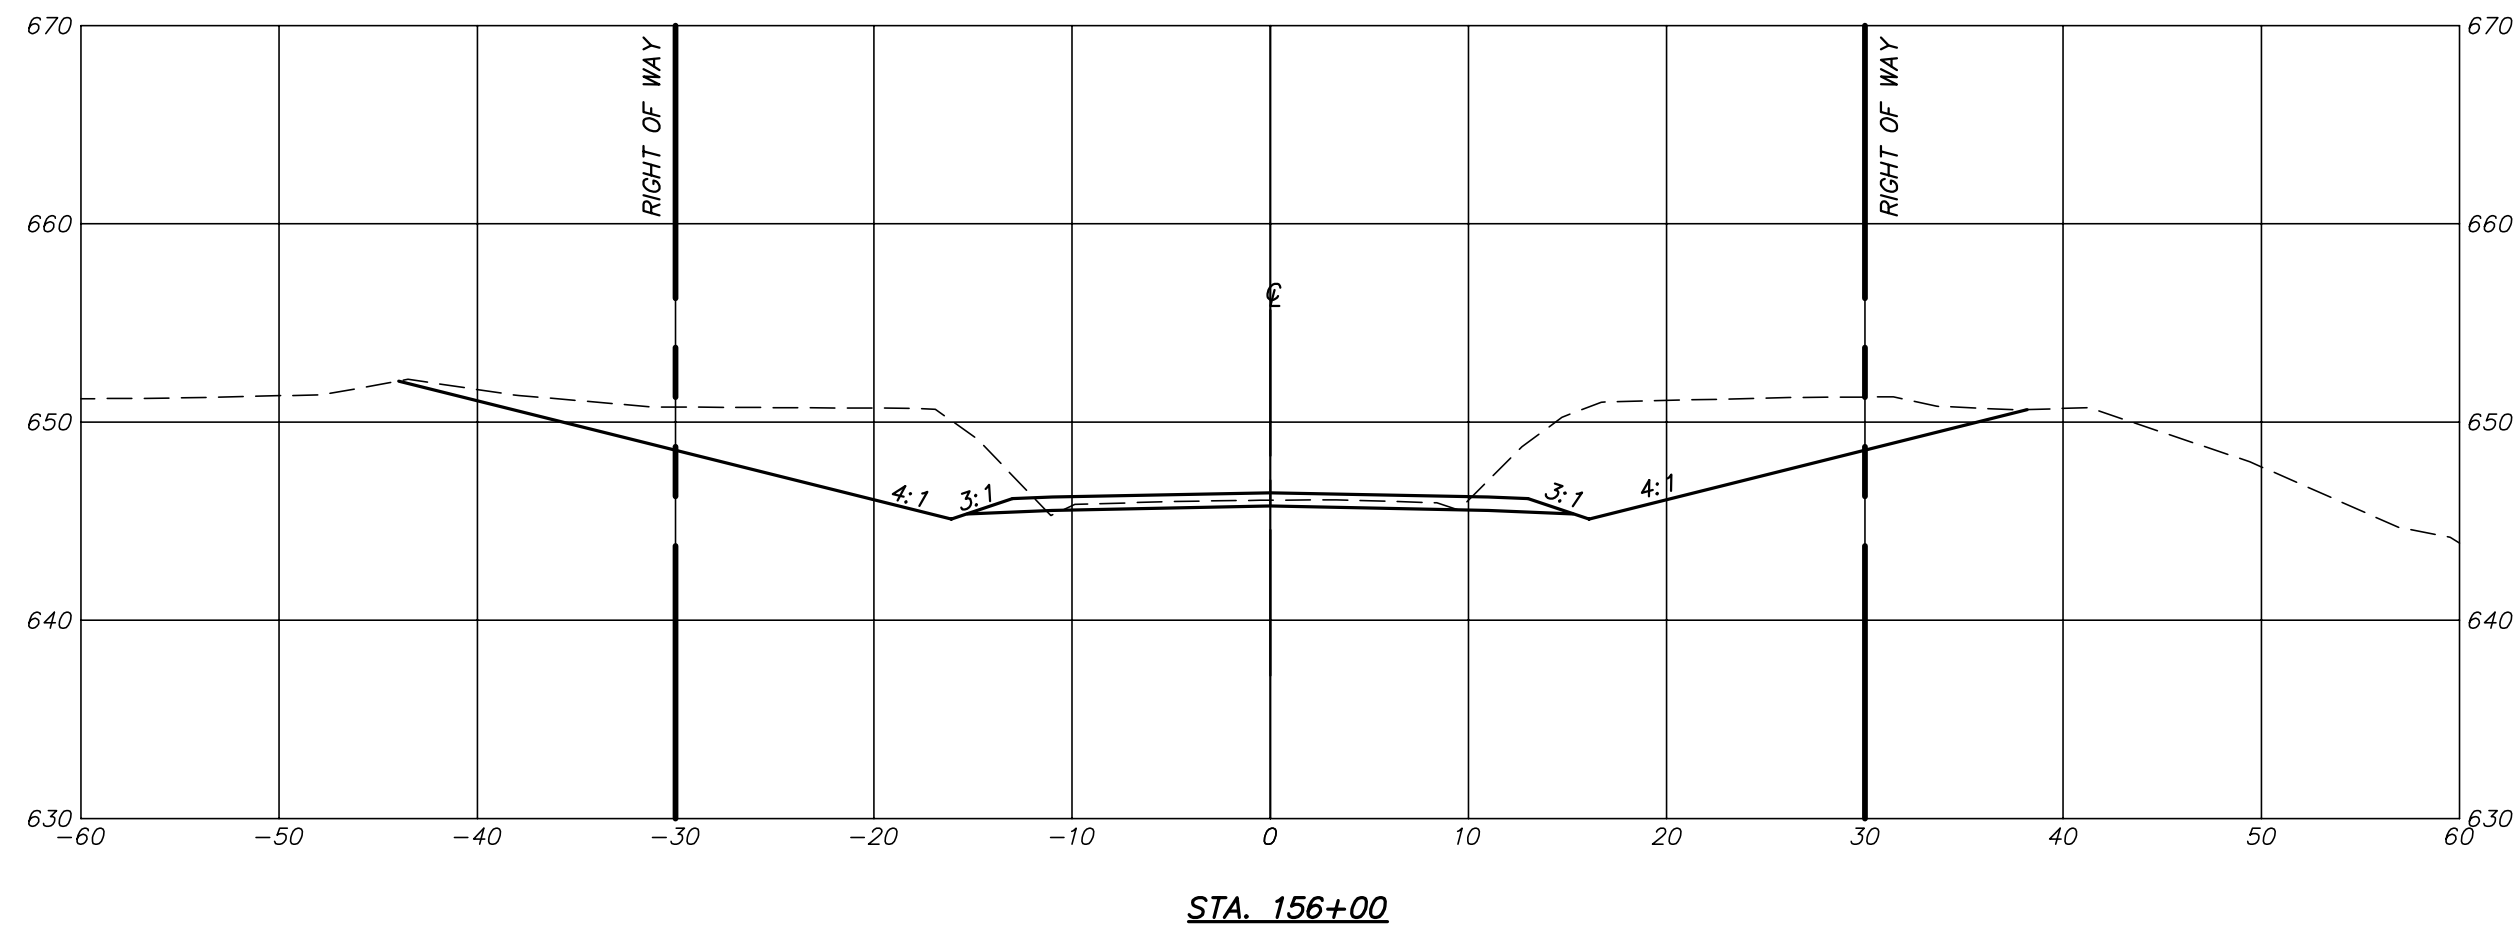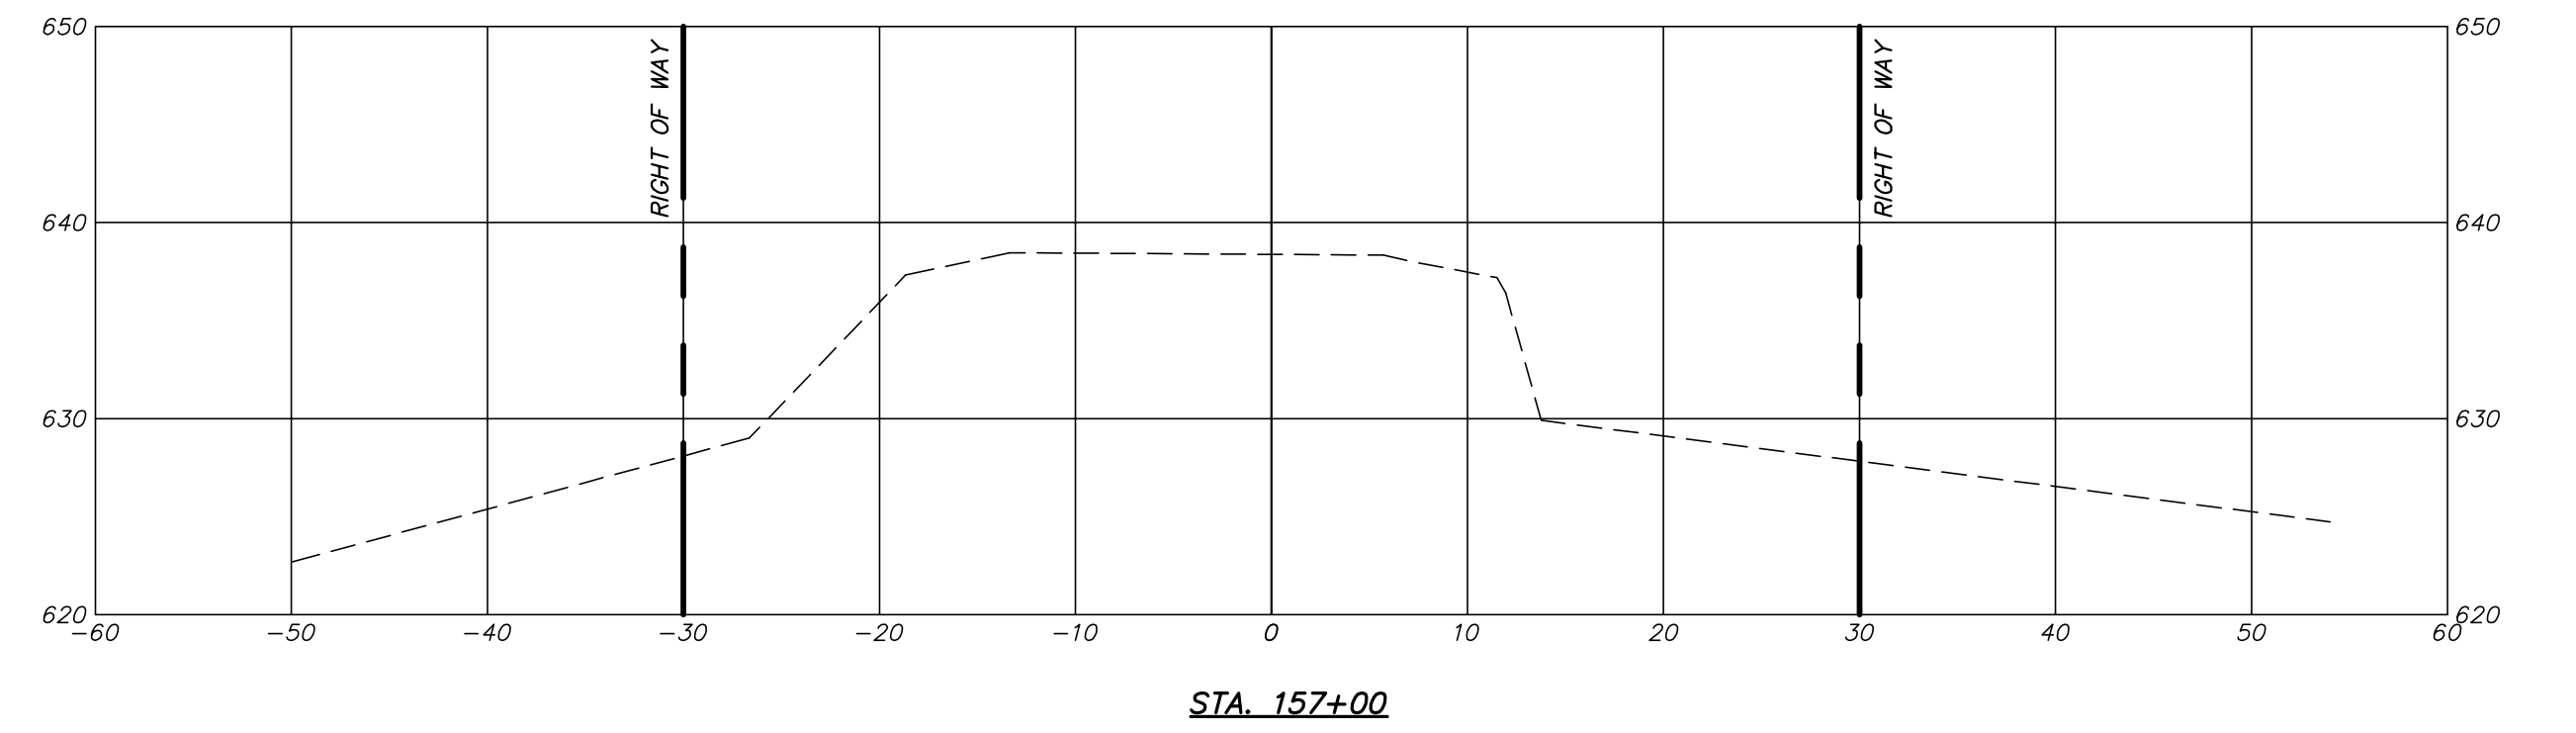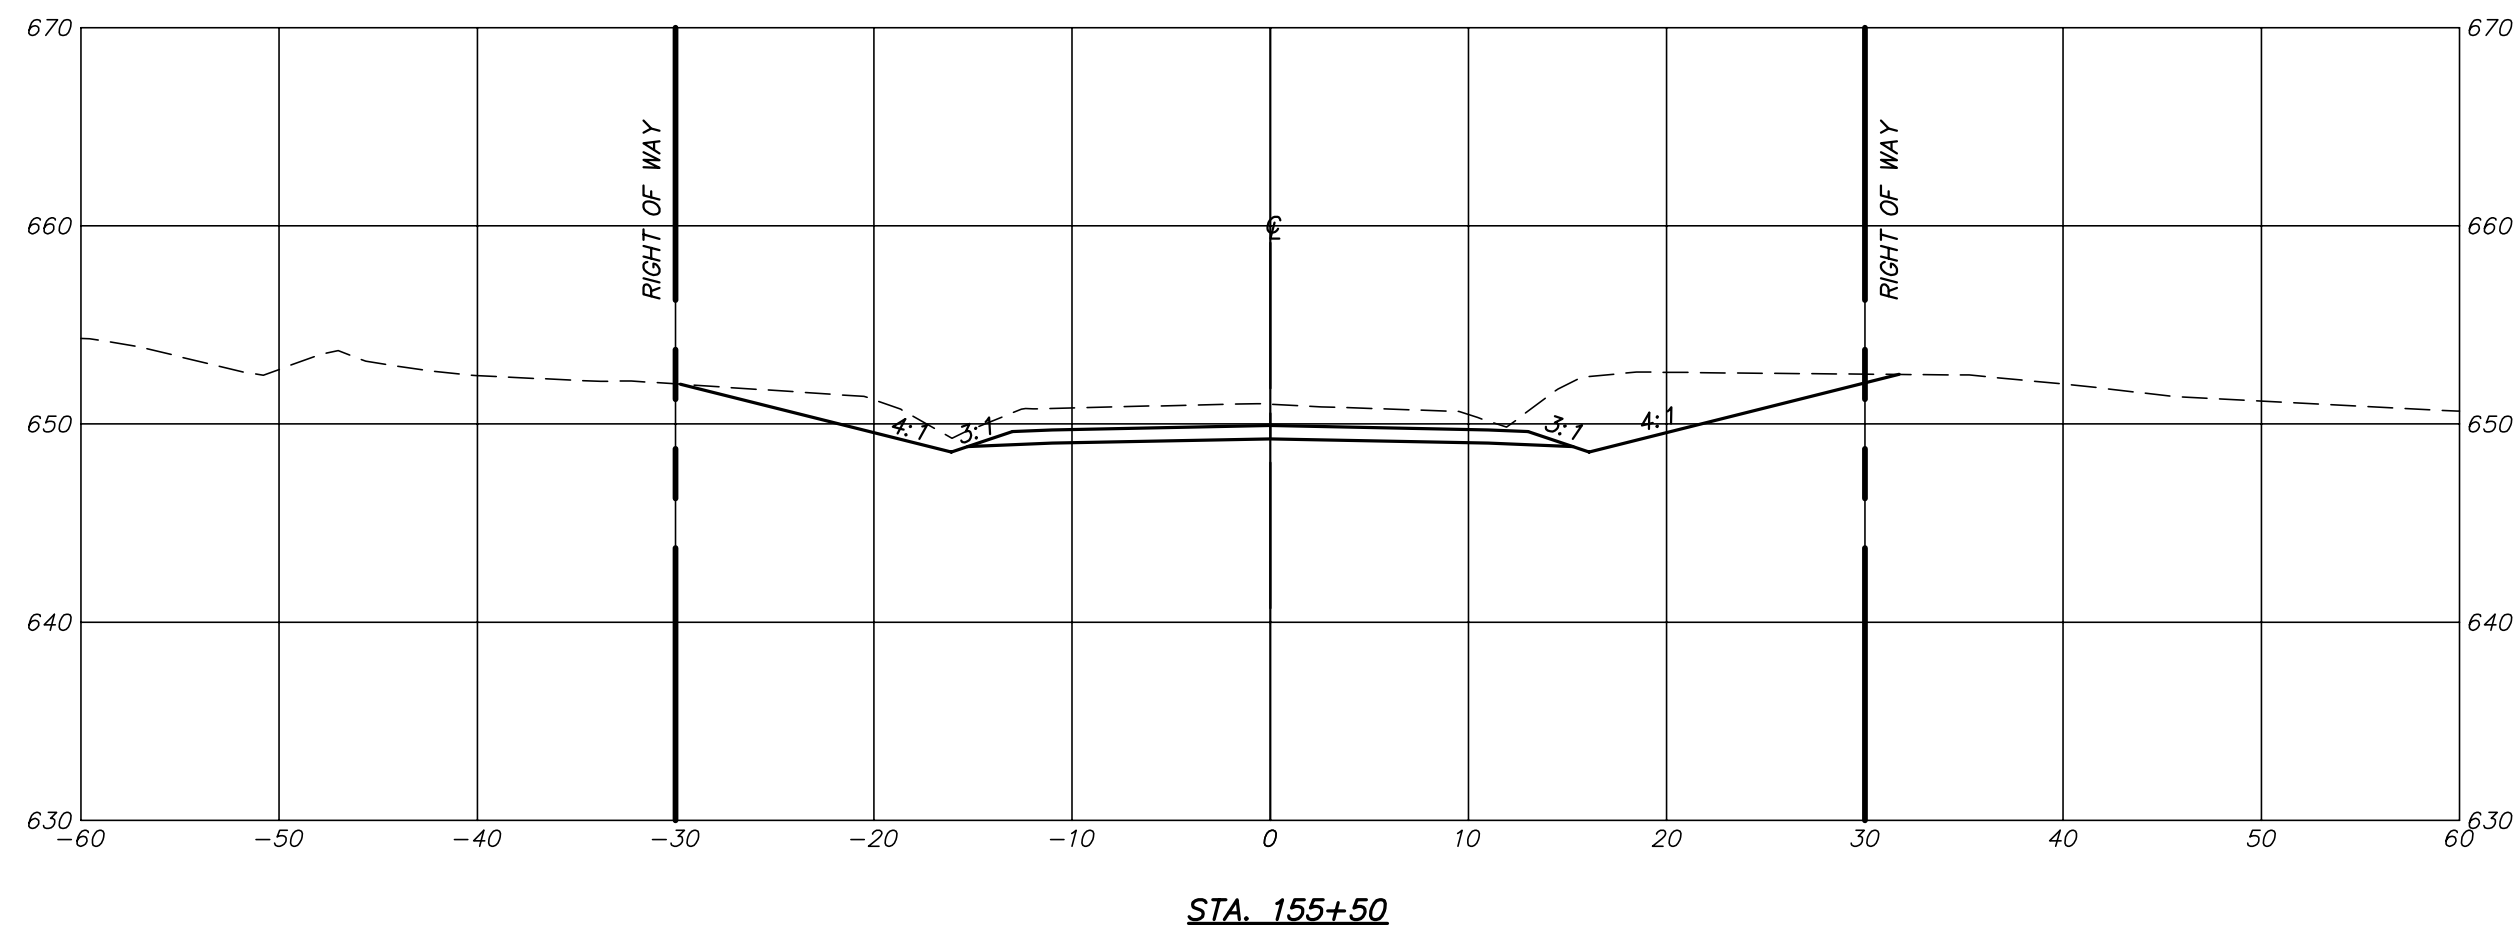

P:\DRAWINGS\CURRENT DRAWINGS\COLE COUNTY\5813 X-SECTIONS-01-07-19.DWG 5/20/2020

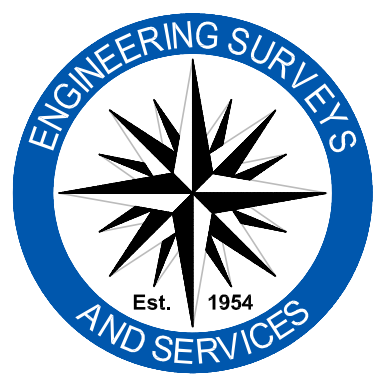







Engineering Surveys & Services
 Consulting Engineers, Land Surveyors, and Geoprotectionals
 Analytical and Material Laboratories
 802 El Dorado Drive, Jefferson City, Missouri 65101
 573 - 636 - 3303 | www.ess-inc.com
 Other Offices:
 Columbia, Missouri - Sedalia, Missouri
 Missouri Land Surveying Corporation # 2004004672

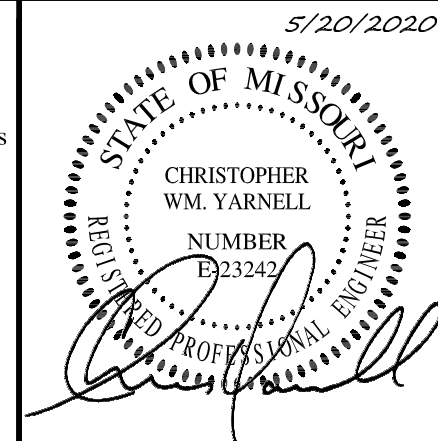


CHRISTOPHER WM. YARNELL
 REGISTERED PROFESSIONAL
 ENGINEER E-23242

WATERFORD AND MOUNT HOPE ROADWAY IMPROVEMENTS
 COLE COUNTY, MISSOURI


<small>IF ORIGINAL SIGNATURE OR DIGITAL AUTHENTICATION IS NOT PRESENT THIS MEDIA SHOULD NOT BE CONSIDERED A CERTIFIED DOCUMENT.</small> Date MAY 20, 2020 DESIGN: -- DRAWN: -- CHECKED: -- DATE: --	Revised	CROSS SECTIONS Sheet C2.31 ES&S PROJECT NO. 5813

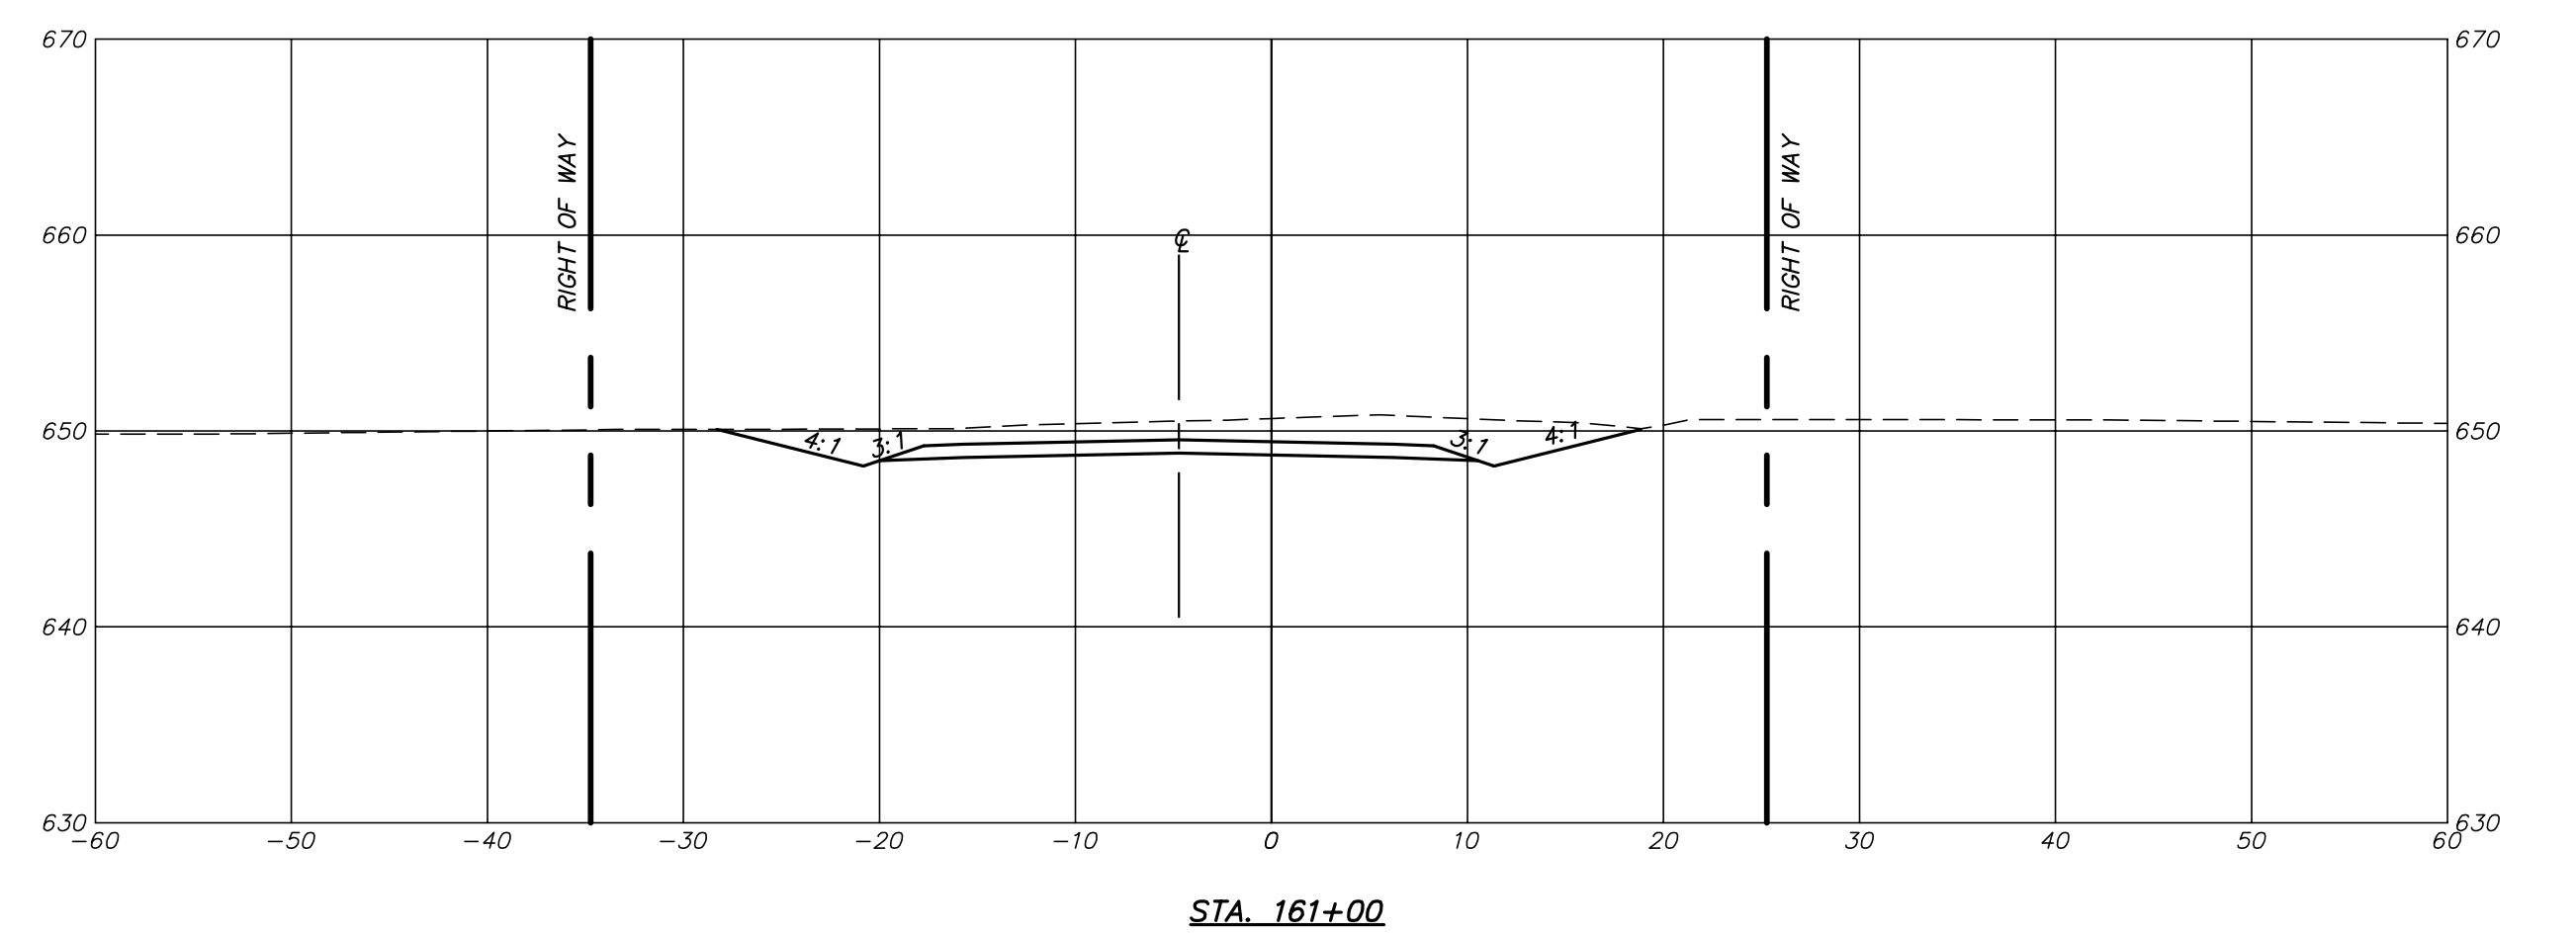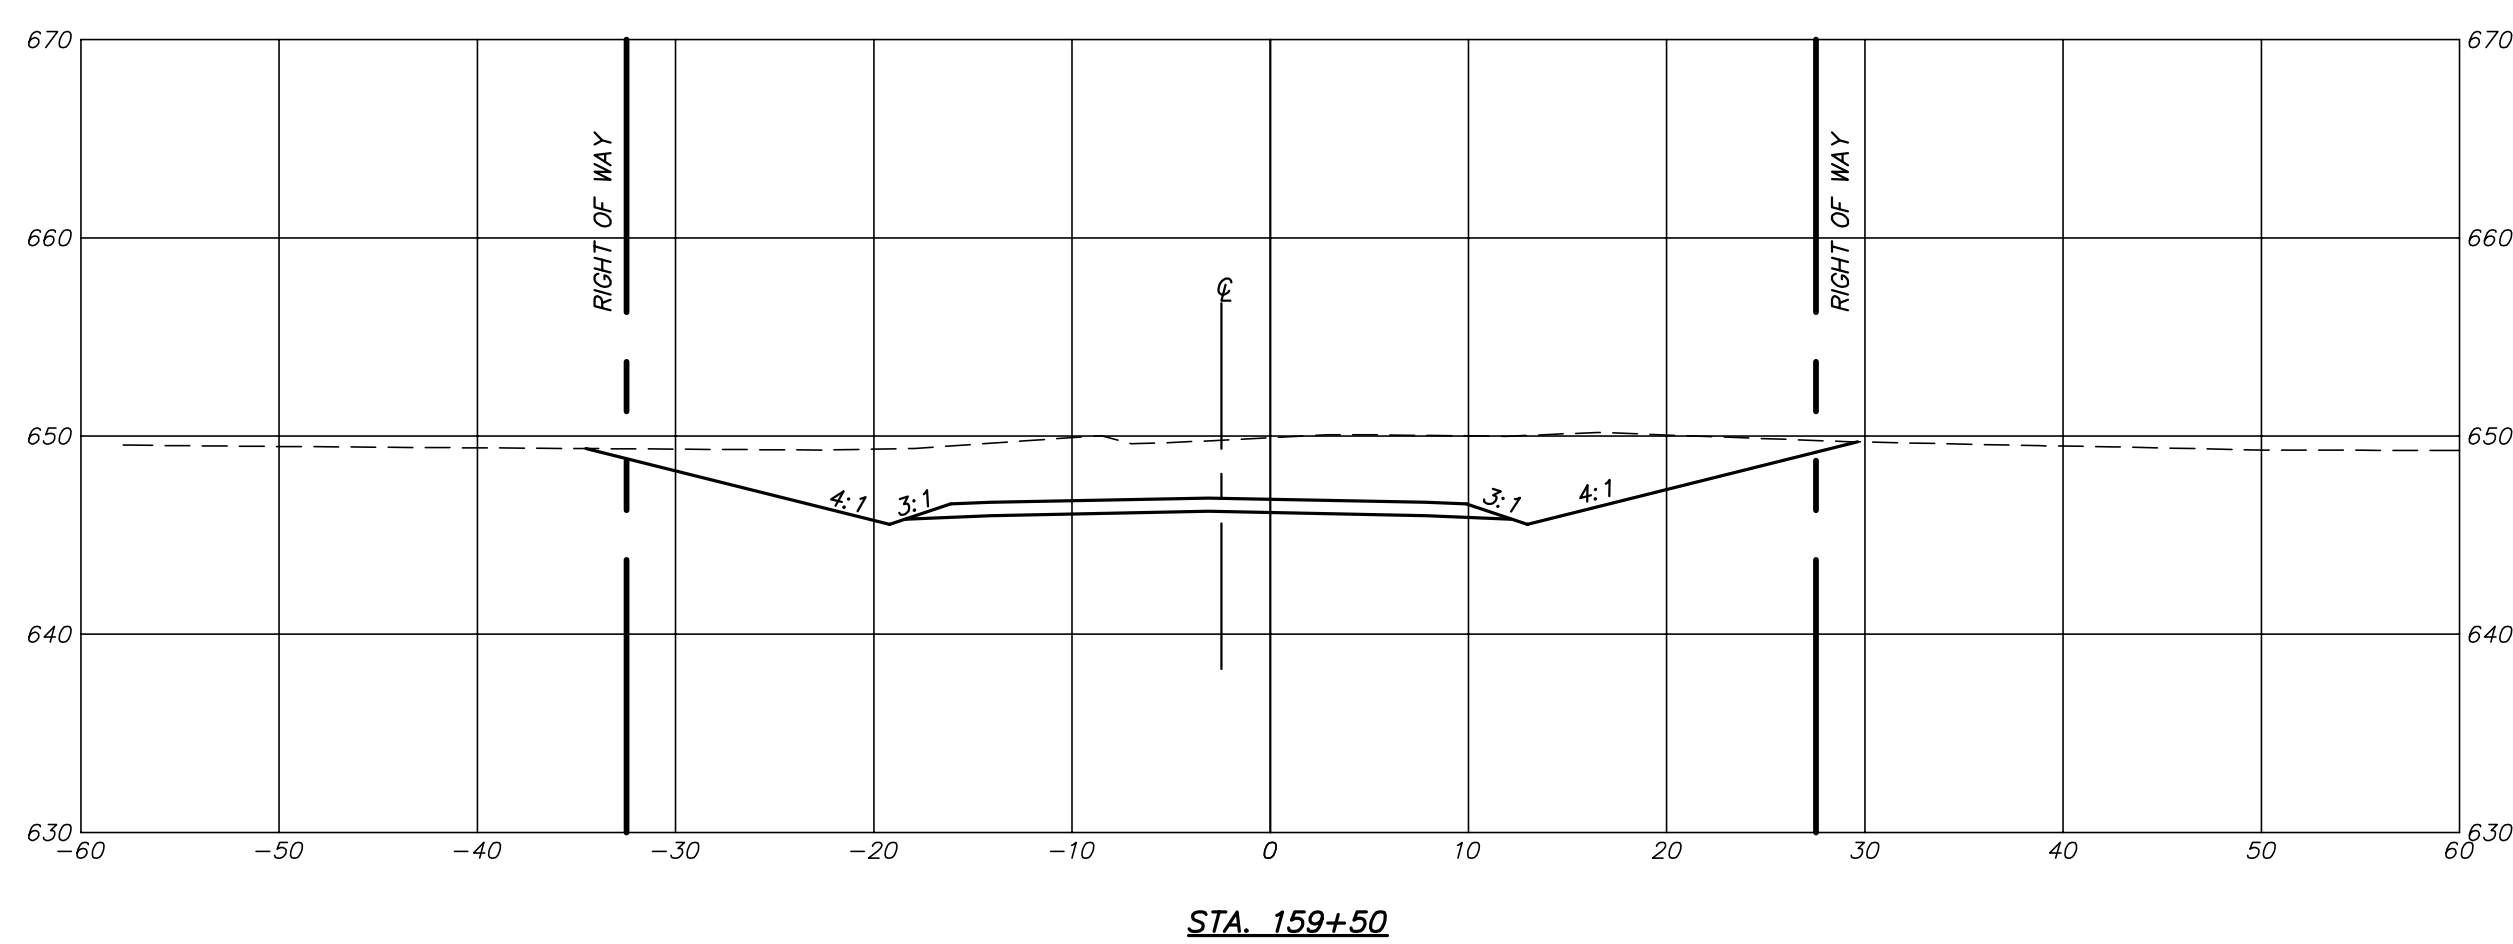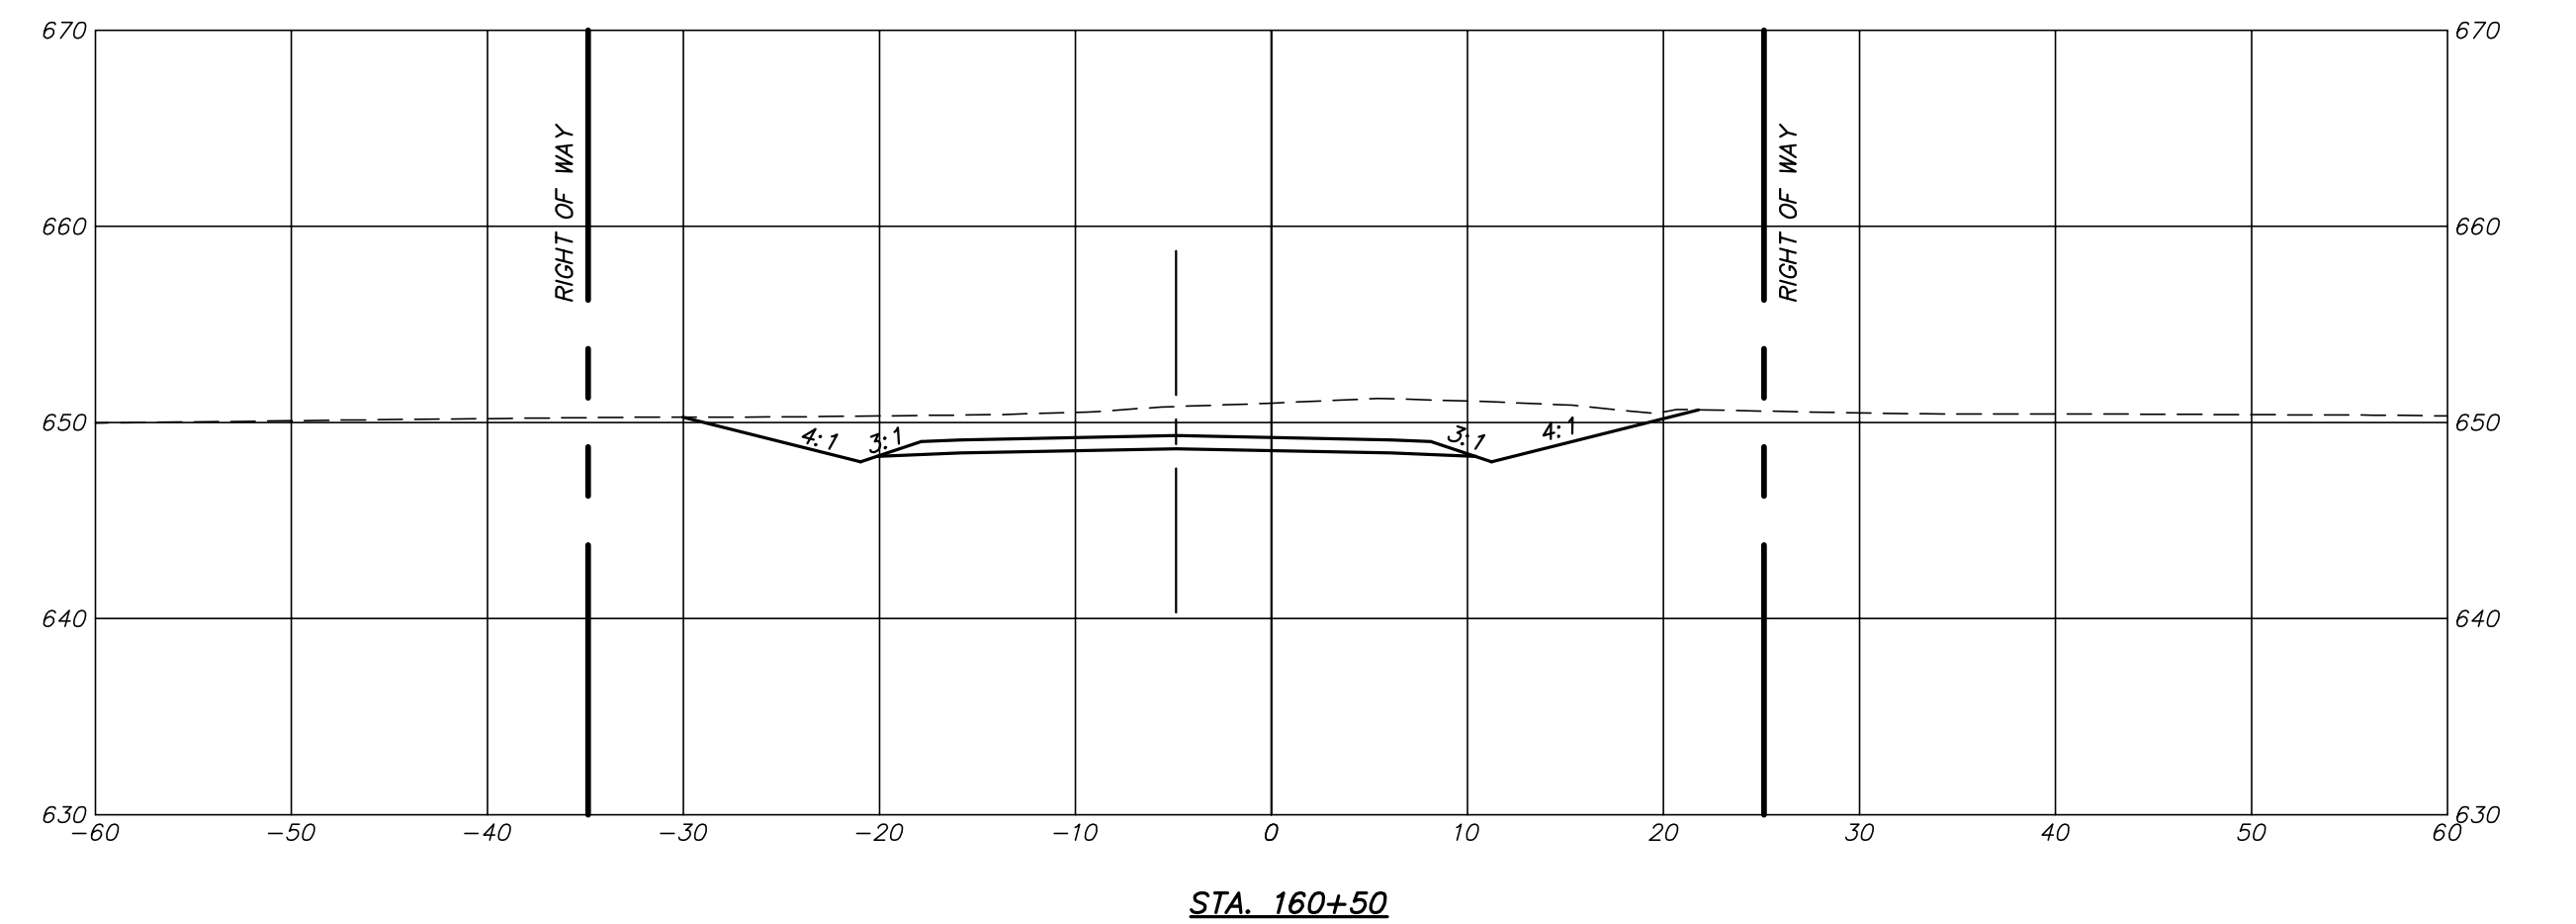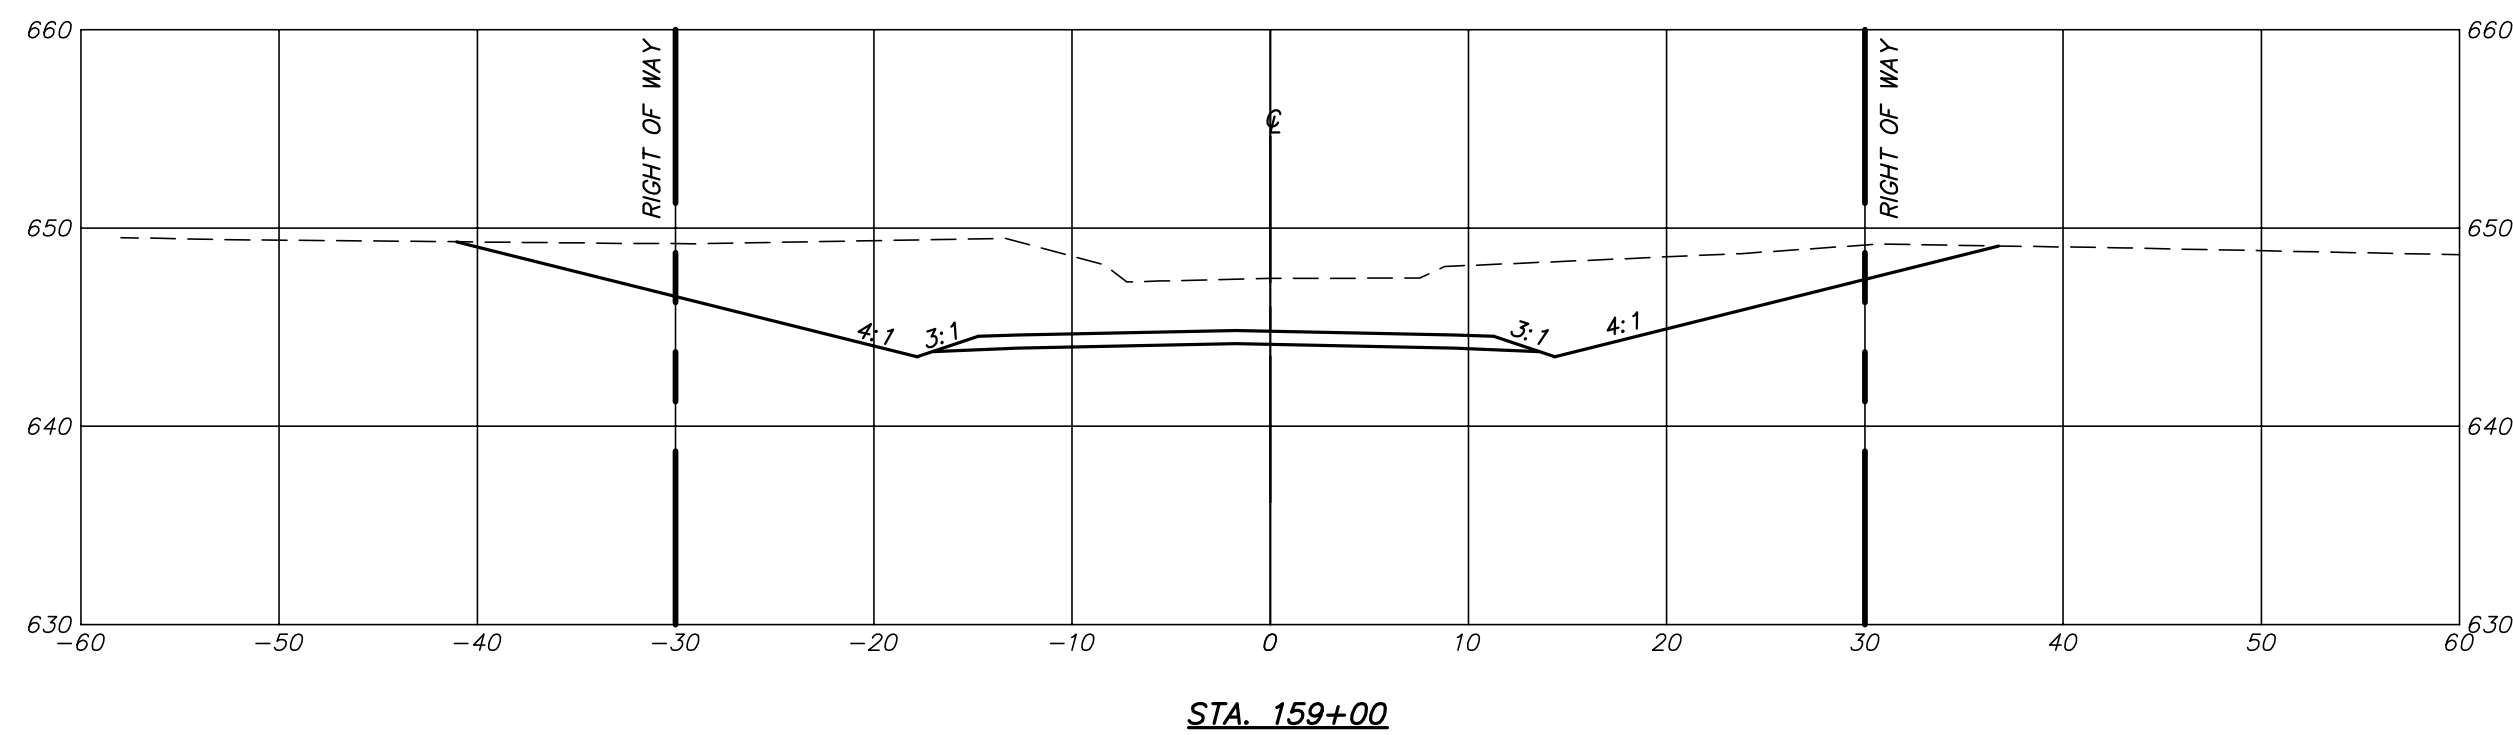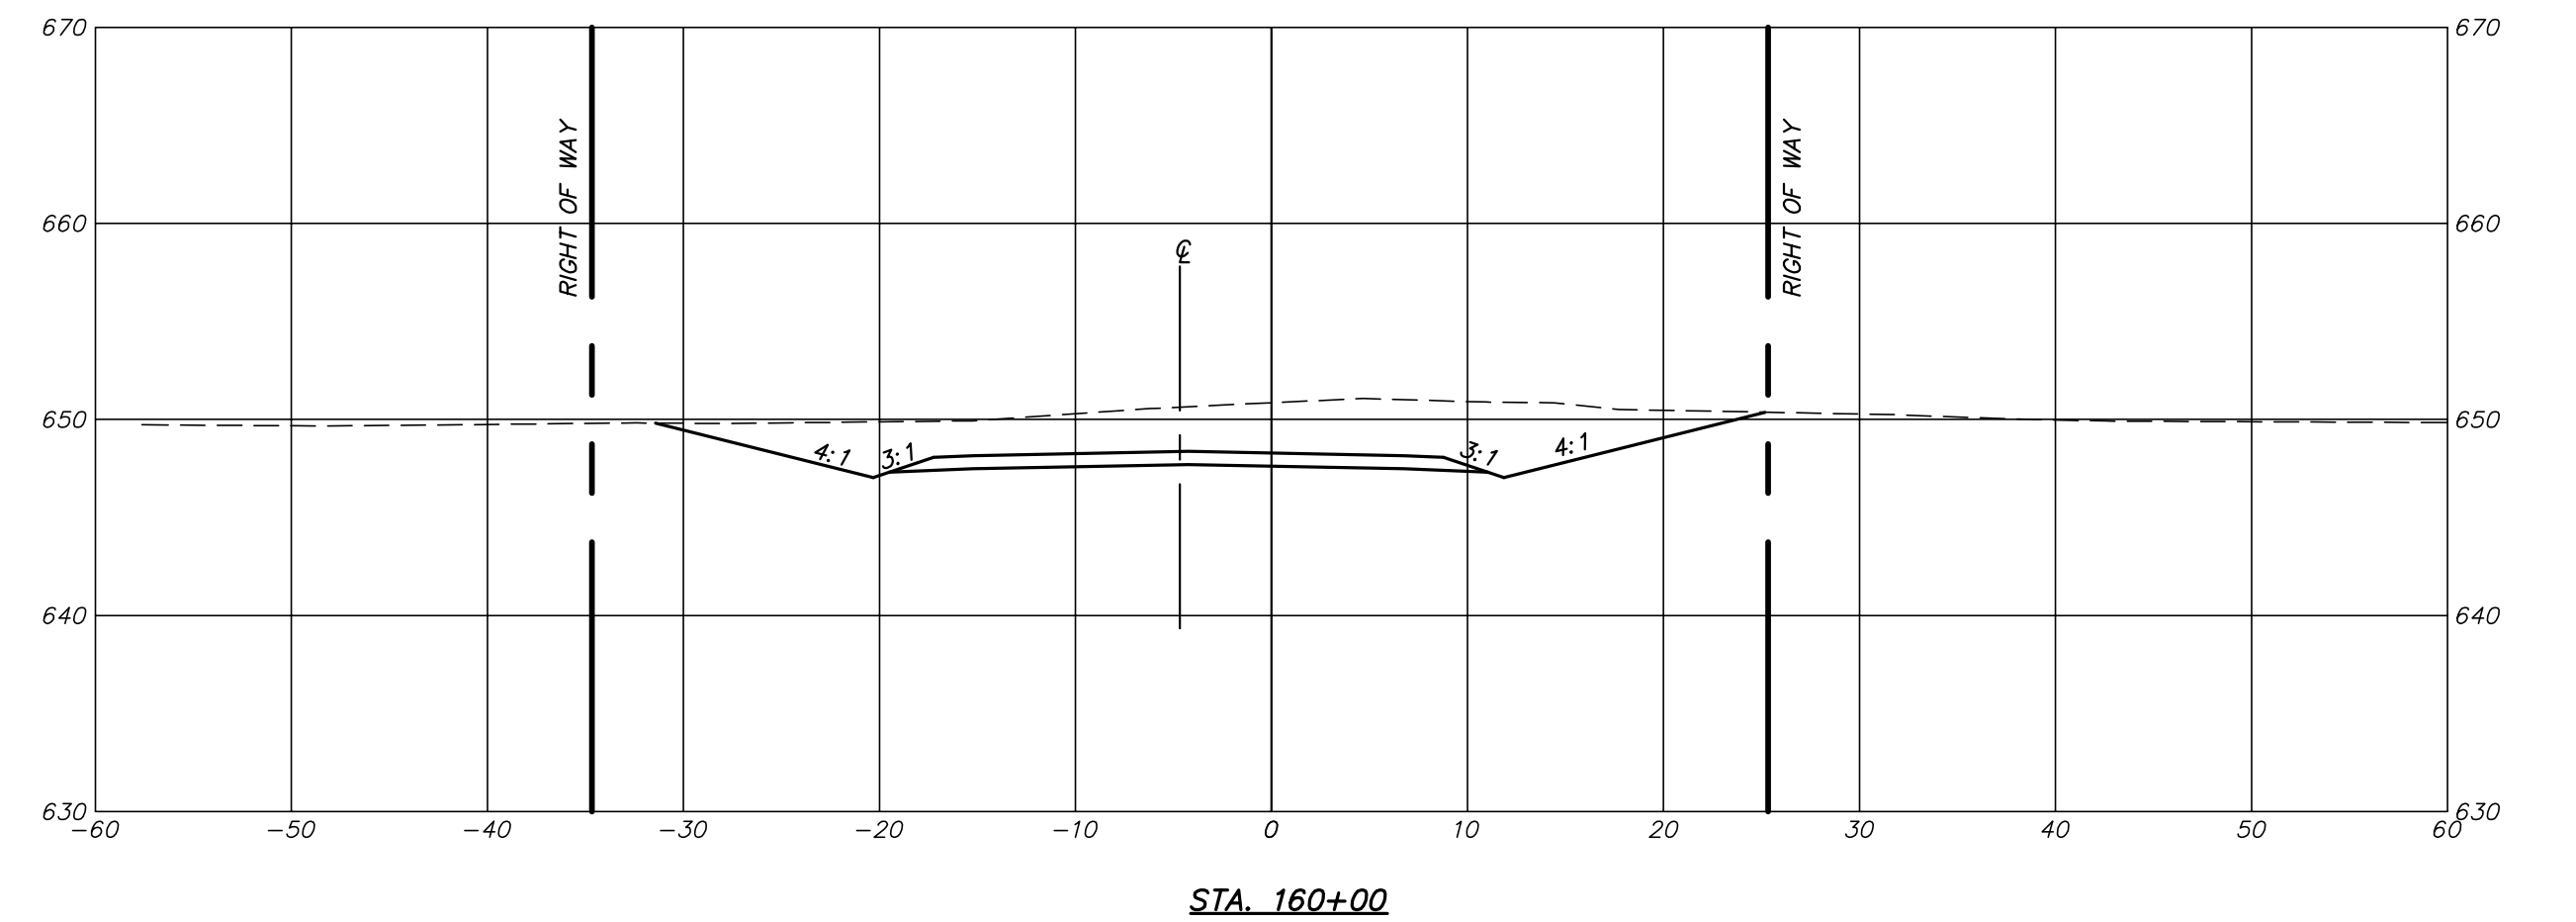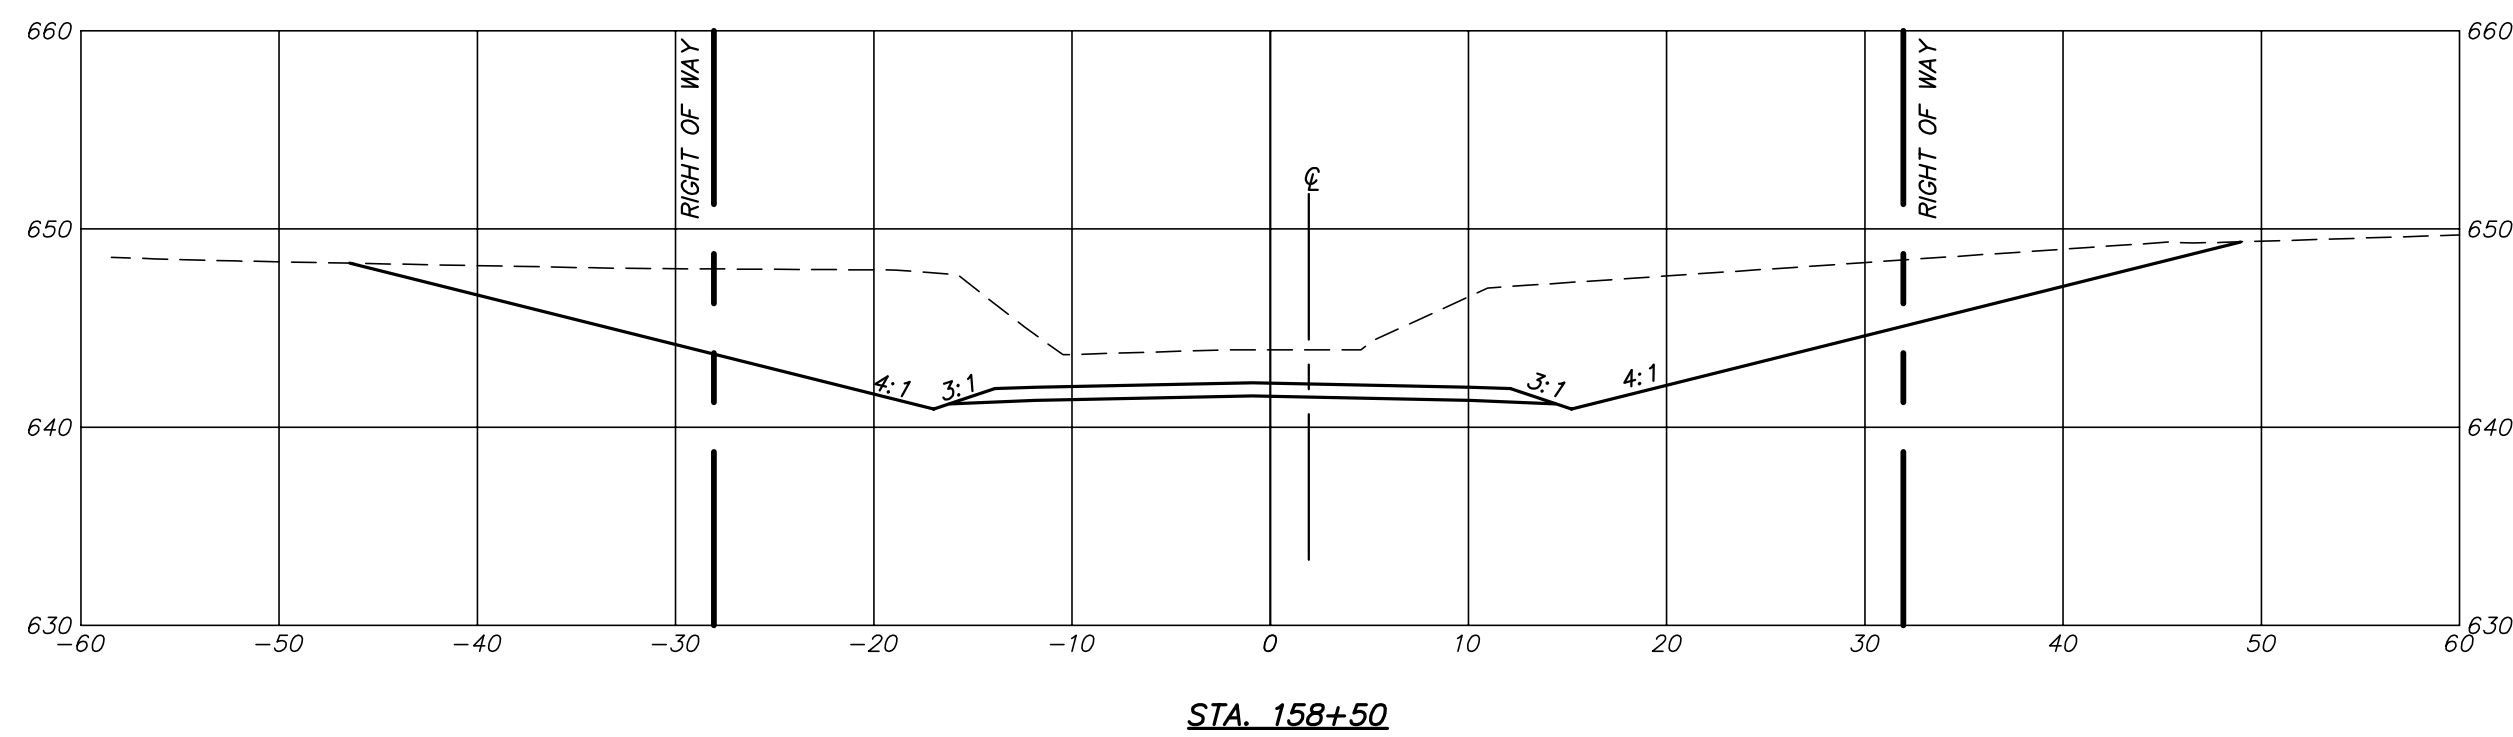

P:\DRAWINGS\CURRENT DRAWINGS\COLE COUNTY\5813 X-SECTIONS-01-07-19.DWG 5/20/2020

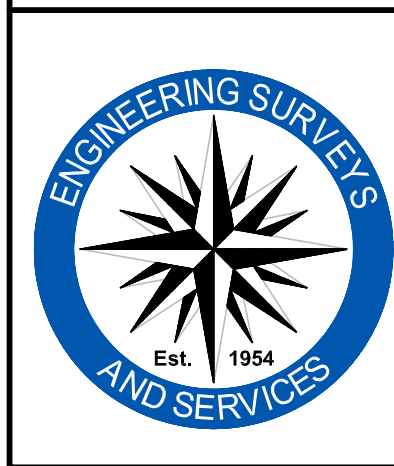







Engineering Surveys & Services
 Consulting Engineers, Land Surveyors, and Geoprotectionals
 Analytical and Material Laboratories
 802 El Dorado Drive, Jefferson City, Missouri 65101
 573 - 636 - 3303 | www.ess-inc.com
 Other Offices:
 Columbia, Missouri - Sedalia, Missouri
 Missouri Land Surveying Corporation # 2004004672

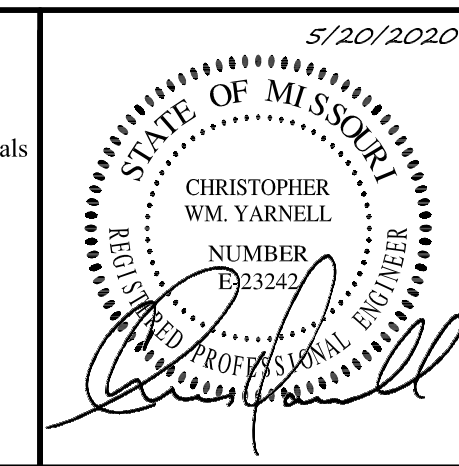

CHRISTOPHER WM. YARNELL
 REGISTERED PROFESSIONAL ENGINEER
 E-23242

WATERFORD AND MOUNT HOPE ROADWAY IMPROVEMENTS
 COLE COUNTY, MISSOURI


IF ORIGINAL SIGNATURE OR DIGITAL AUTHENTICATION IS NOT PRESENT THIS MEDIA SHOULD NOT BE CONSIDERED A CERTIFIED DOCUMENT.	Revised	CROSS SECTIONS
Date MAY 20, 2020		
DESIGN: --		Sheet C2.32
DRAWN: --		ES&S PROJECT NO. 5813
CHECKED: --		
DATE: --		

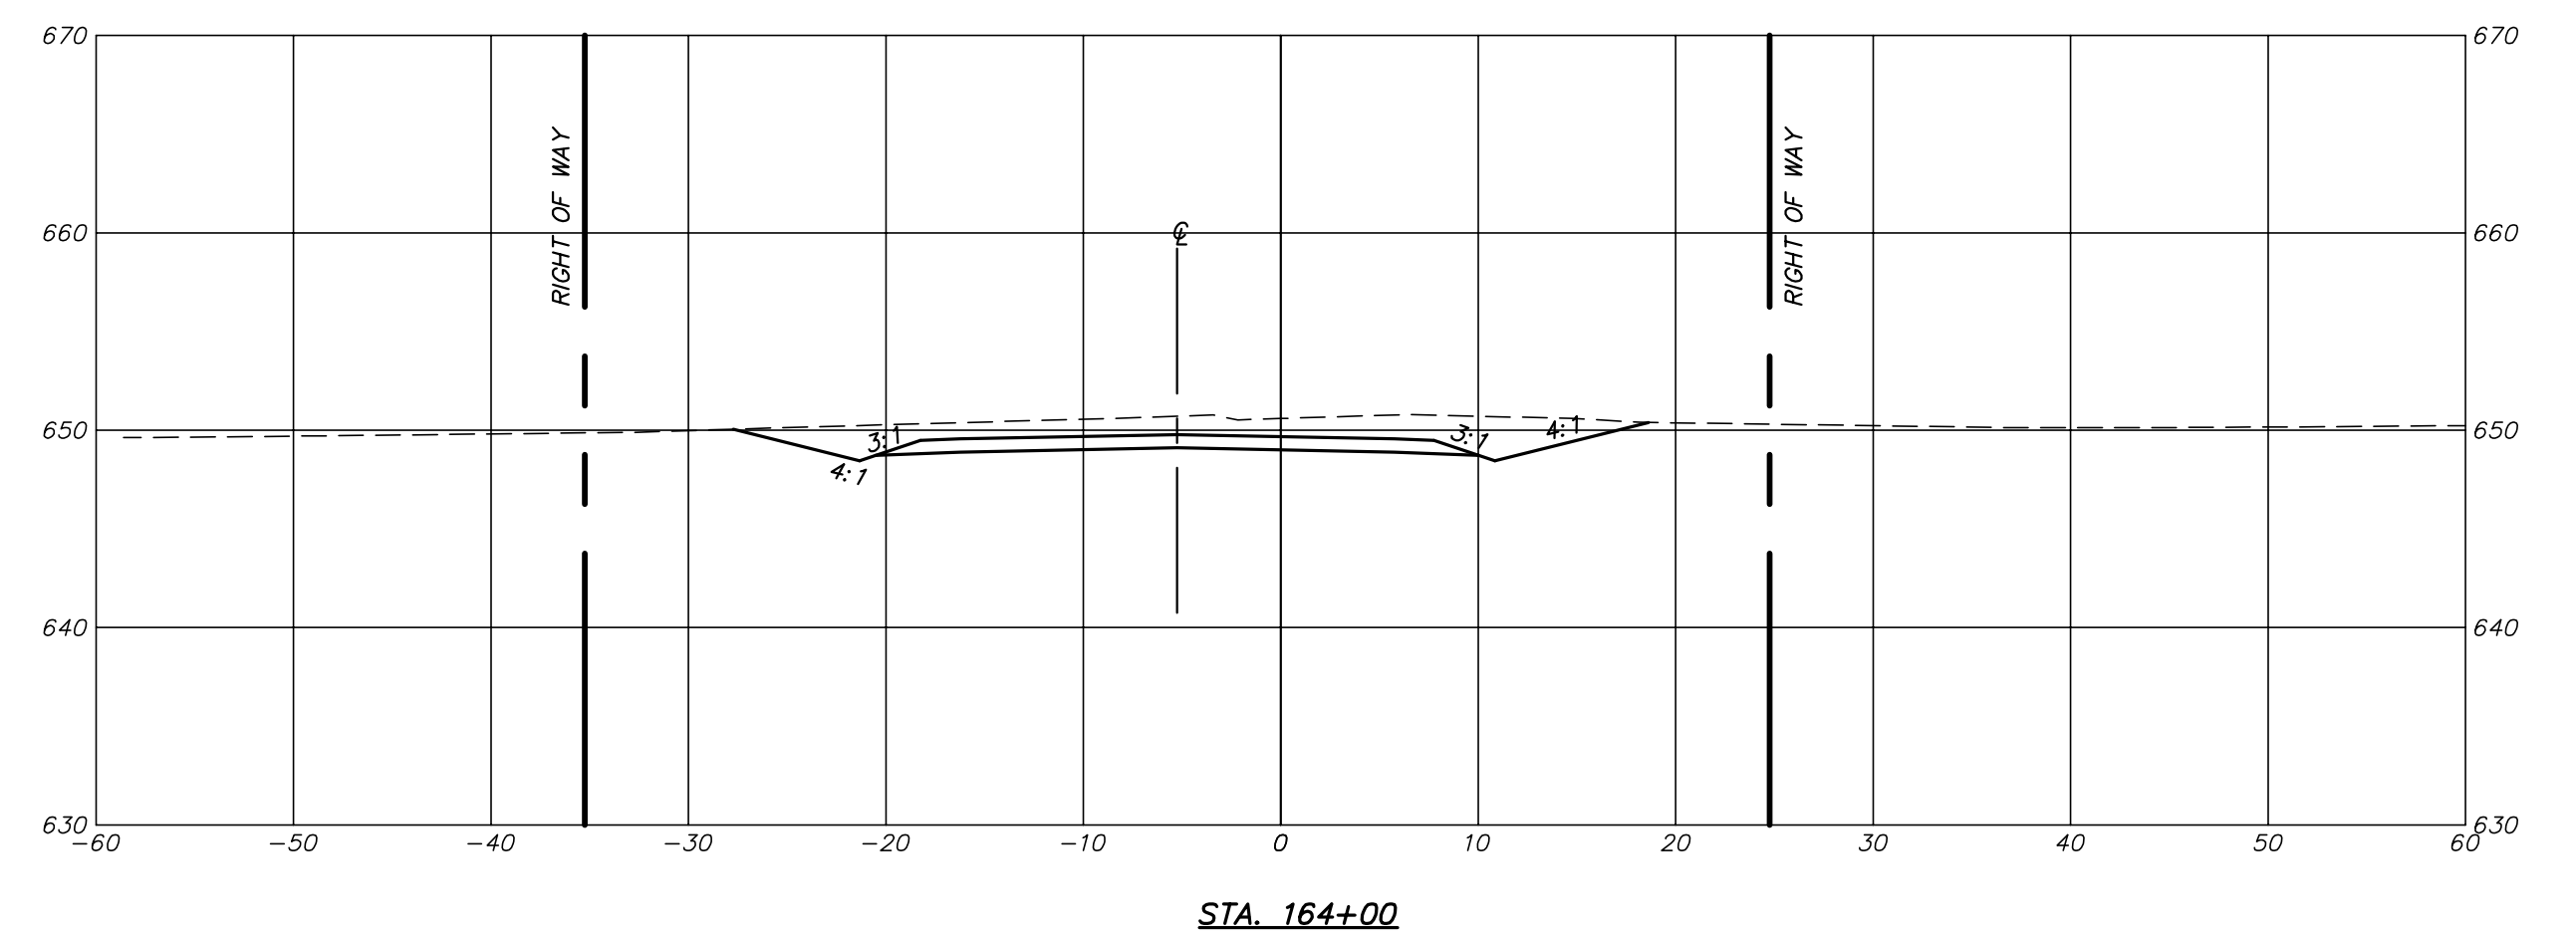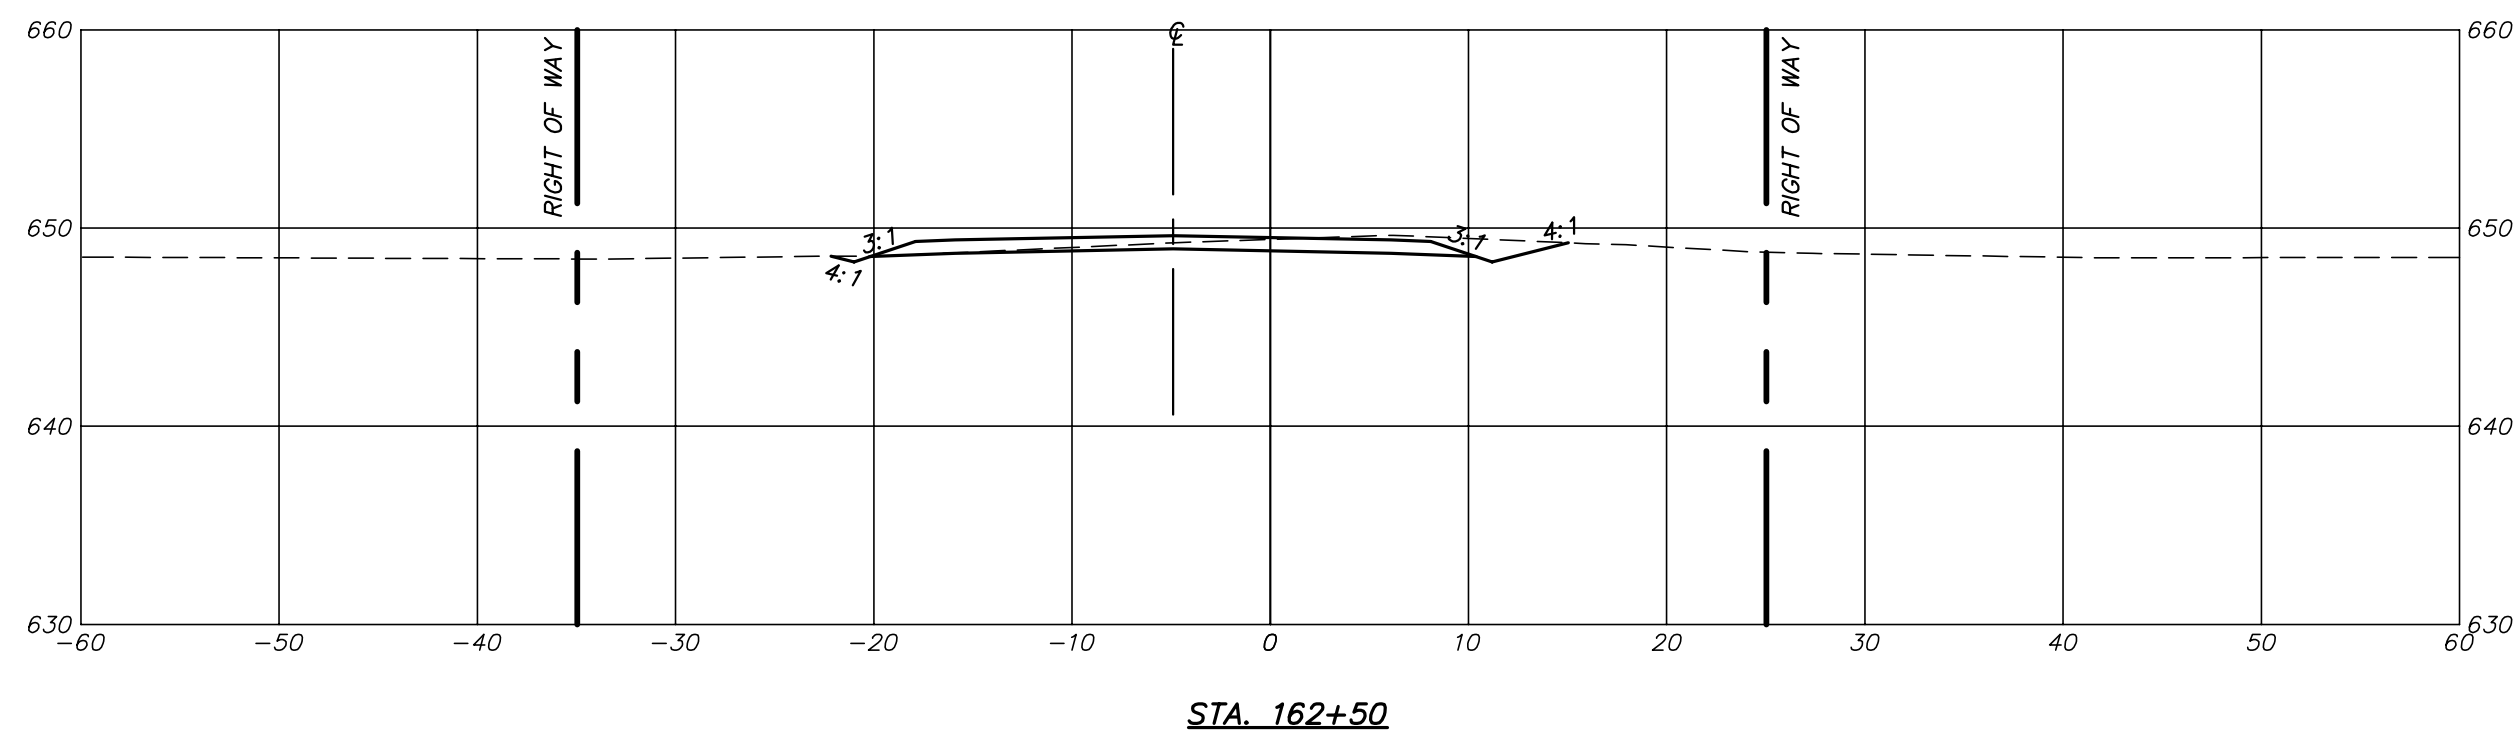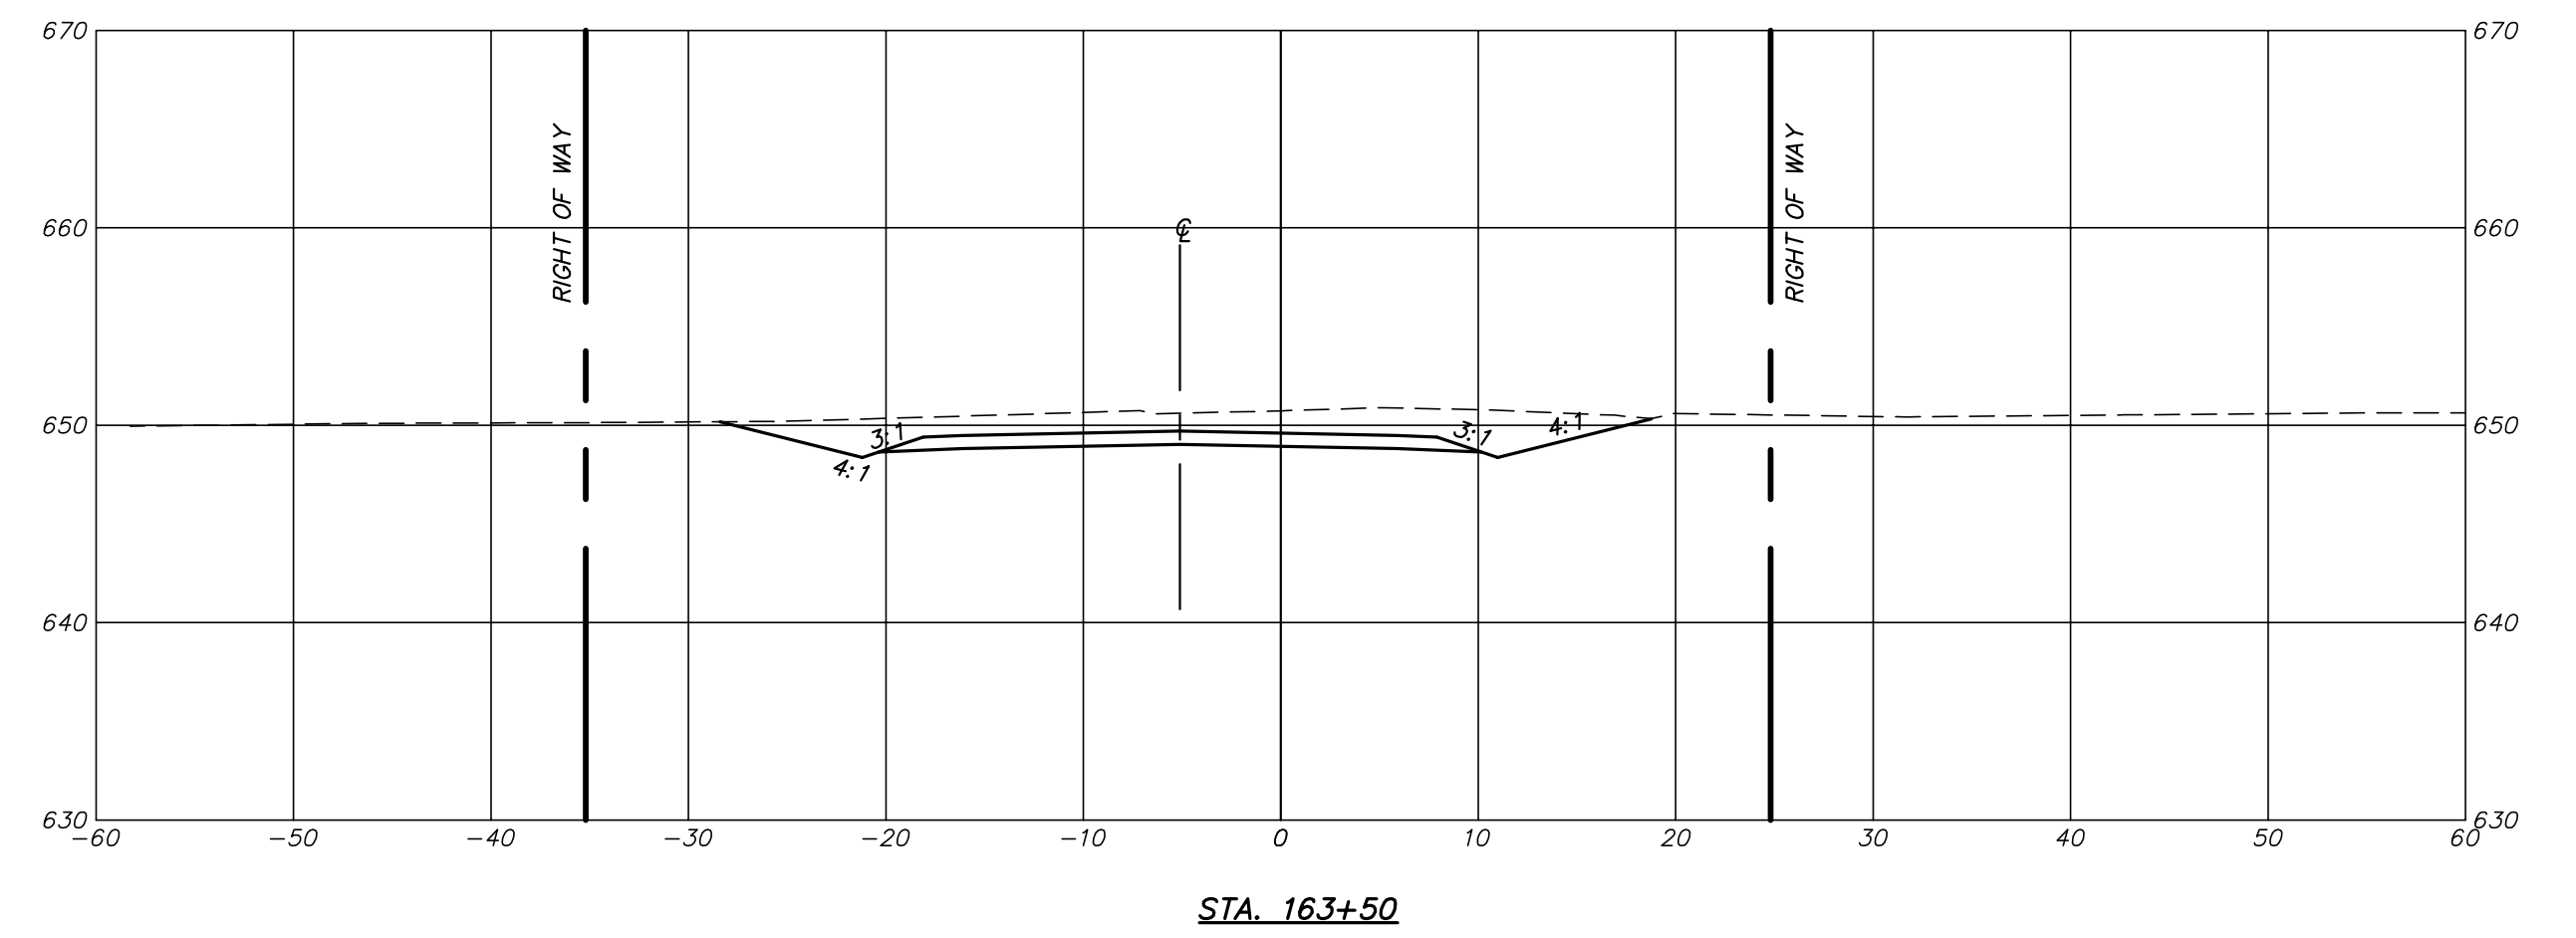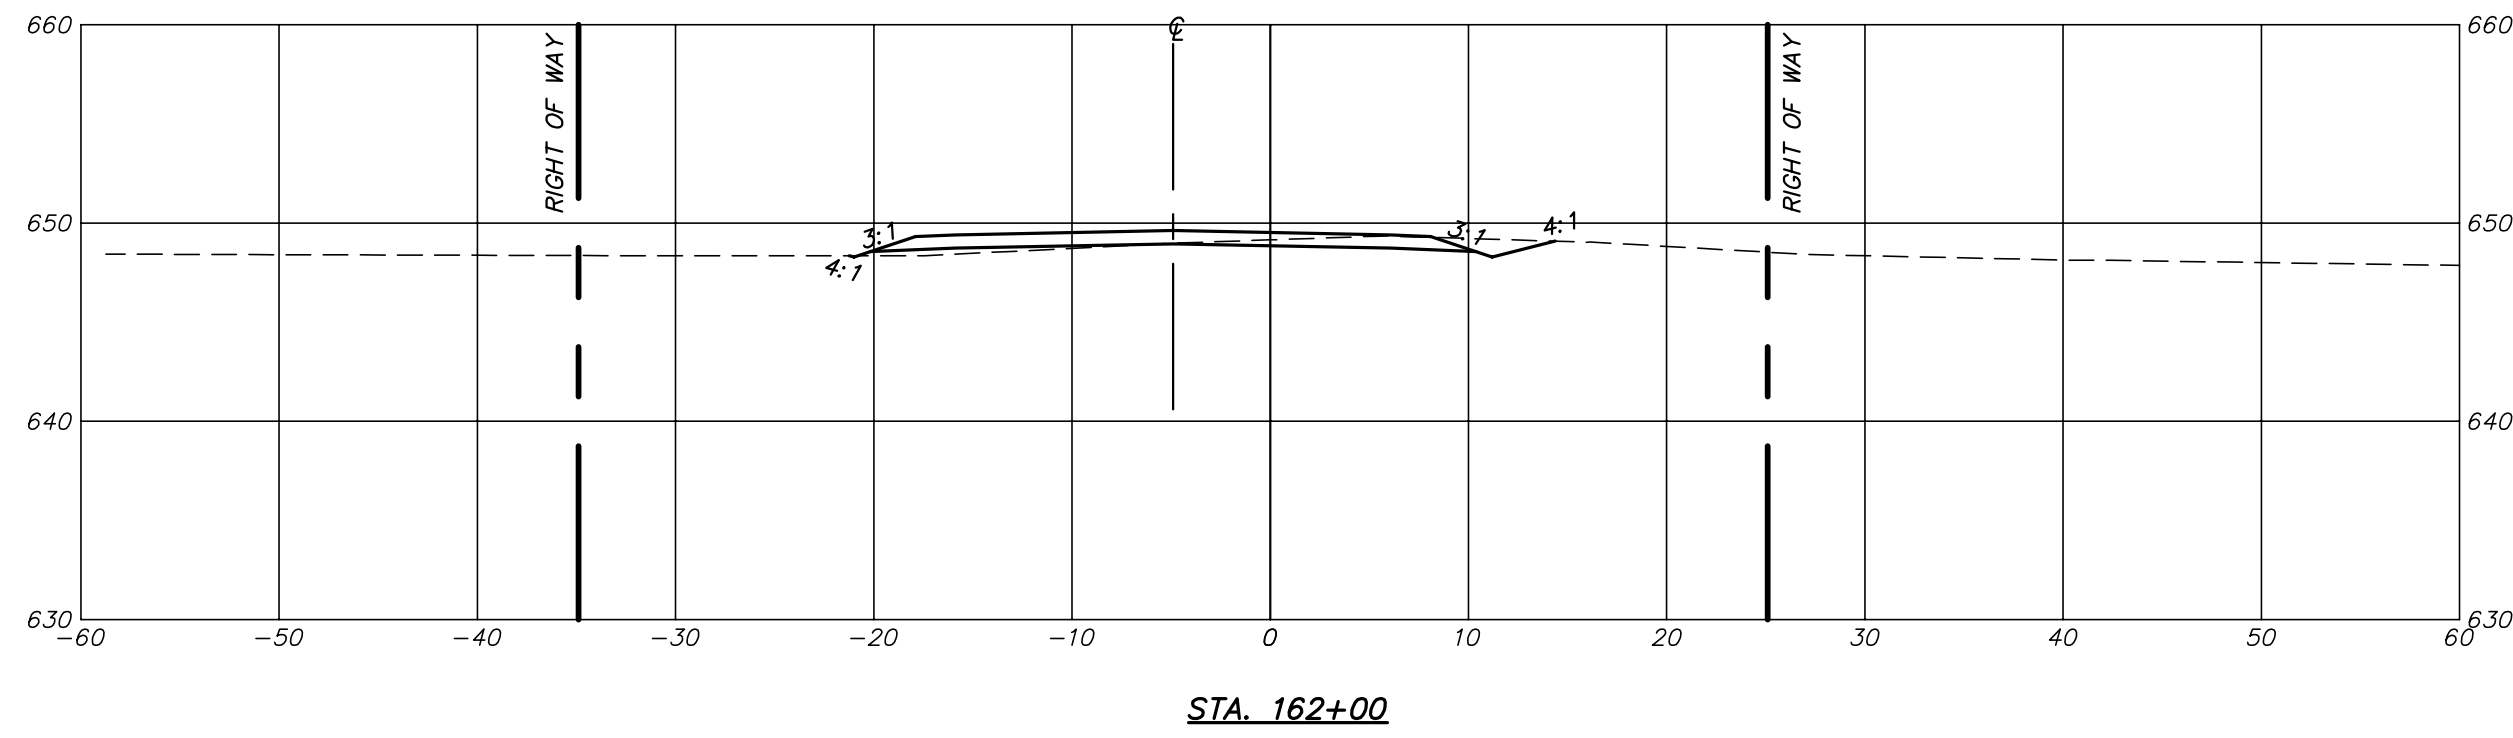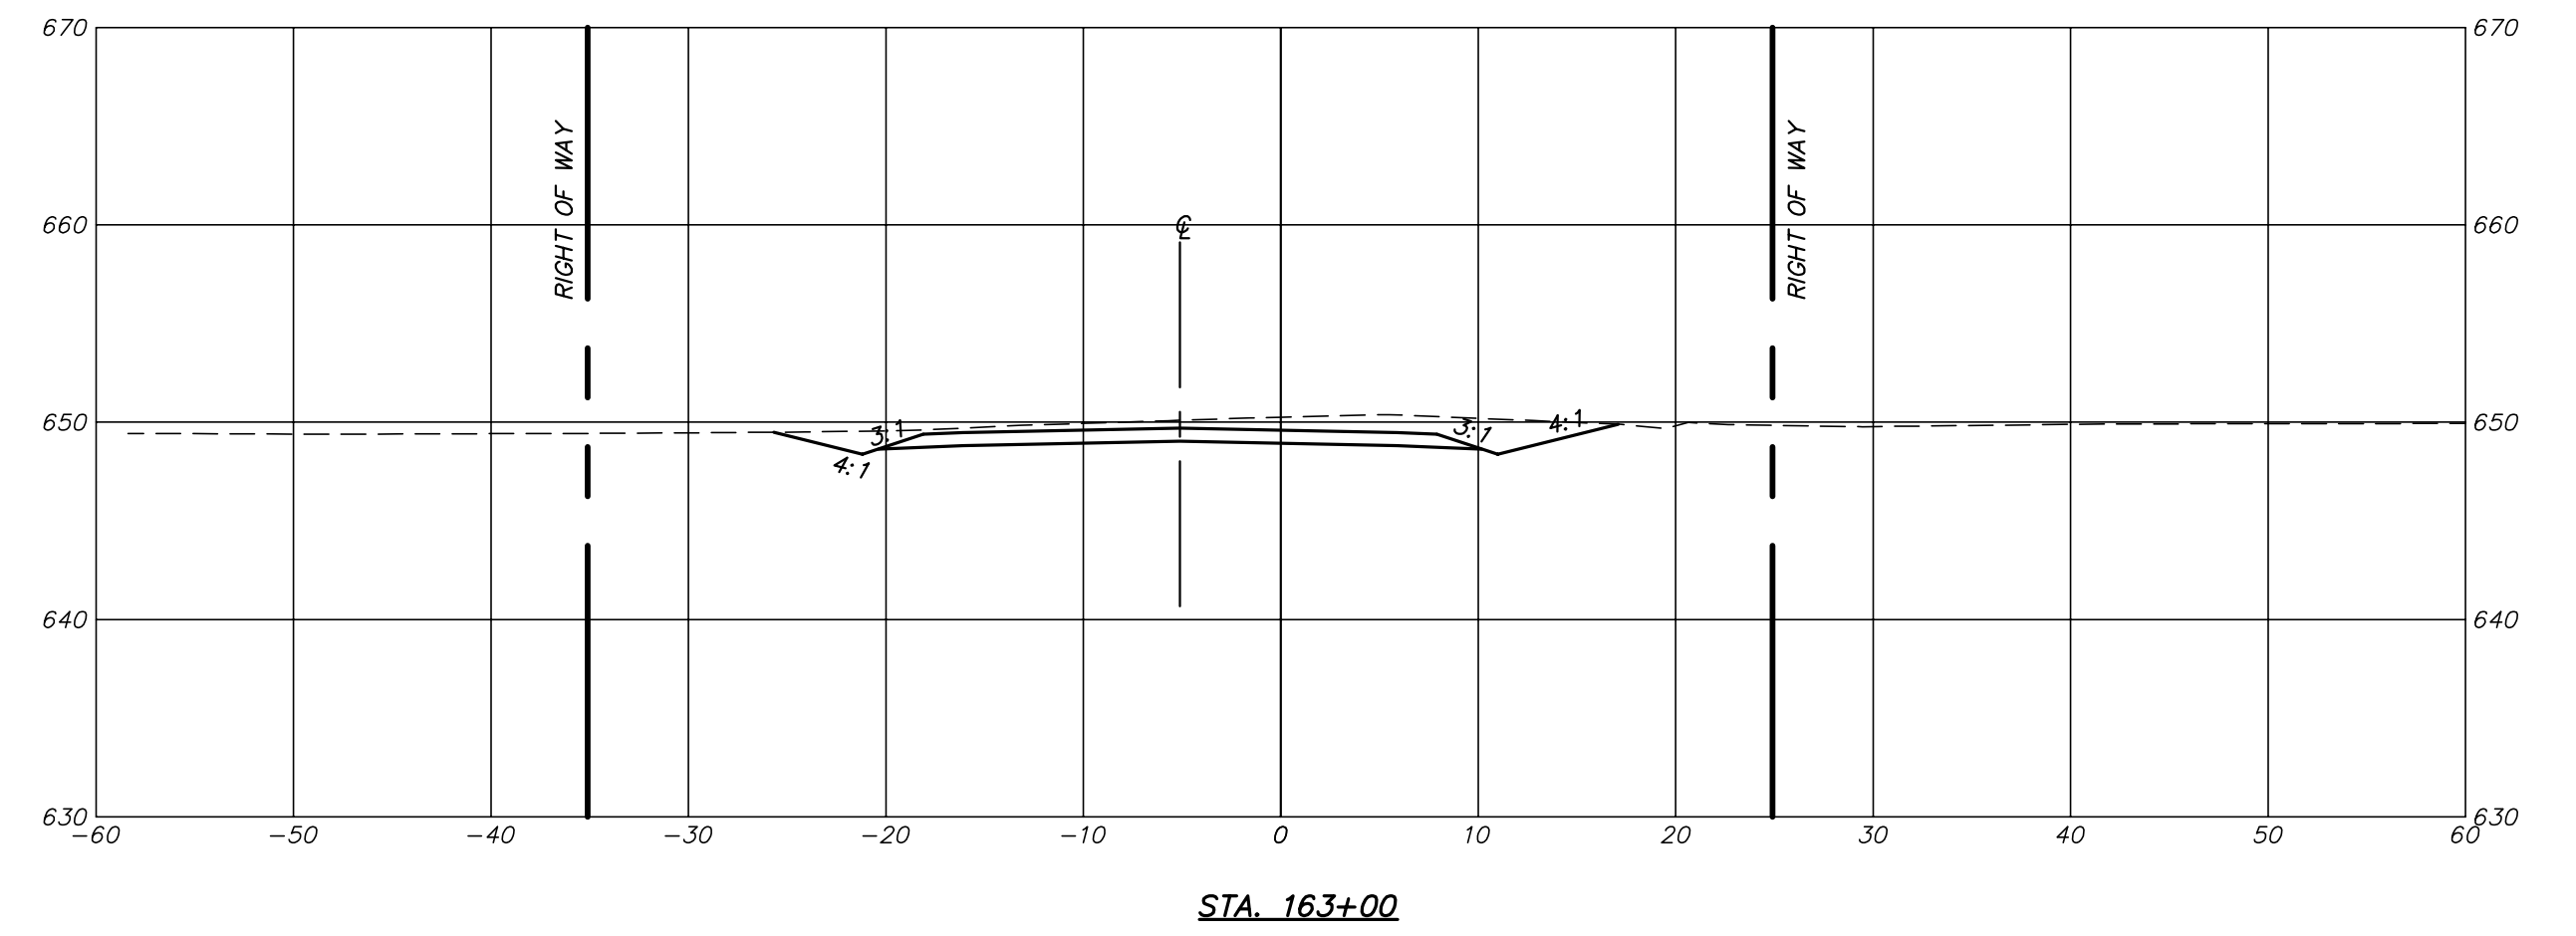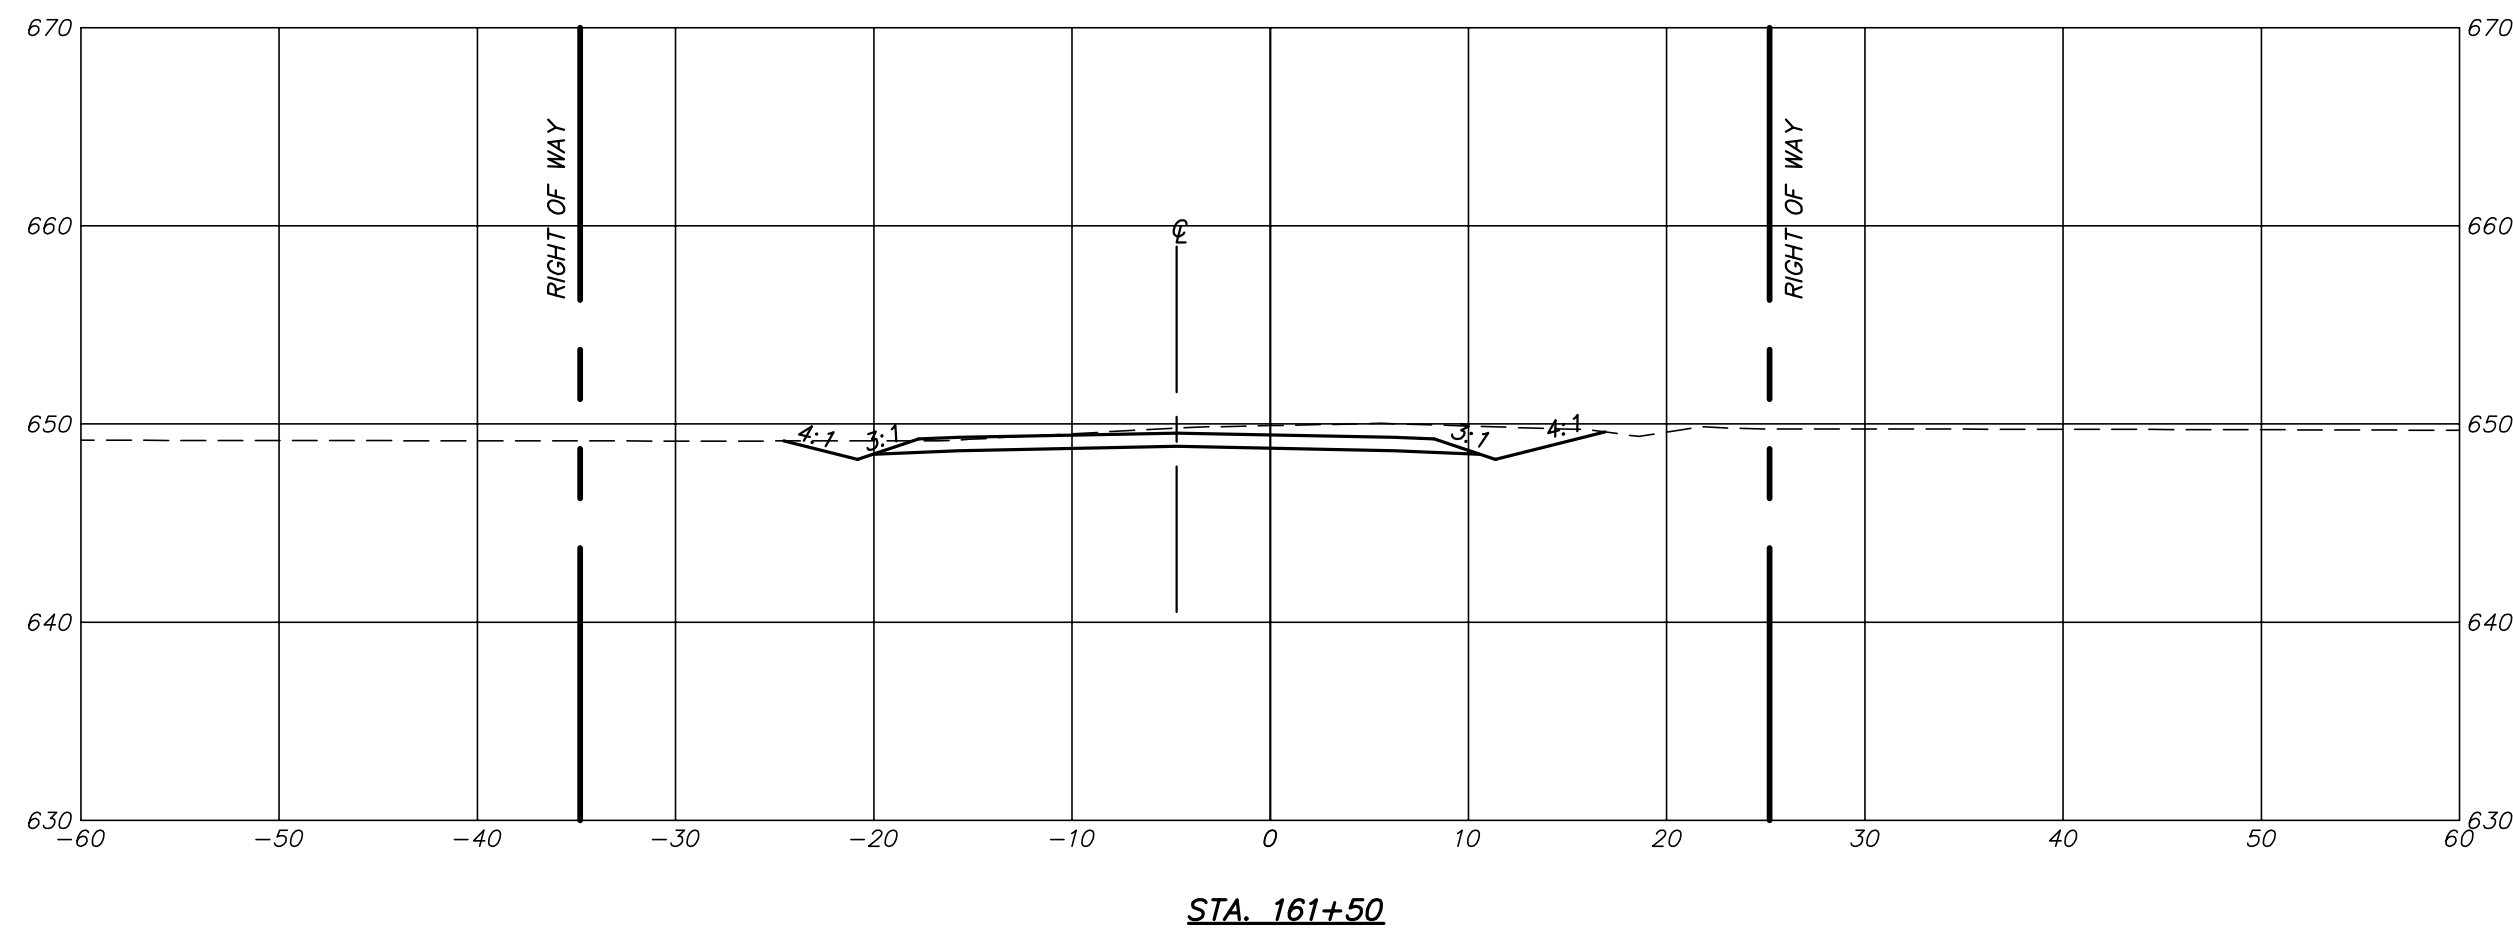

P:\DRAWINGS\CURRENT DRAWINGS\COLE COUNTY\5813 X-SECTIONS-01-07-19.DWG 5/20/2020



Engineering Surveys & Services
 Consulting Engineers, Land Surveyors, and Geoprosessionals
 Analytical and Material Laboratories
 802 El Dorado Drive, Jefferson City, Missouri 65101
 373 - 636 - 3303 | www.ess-inc.com
 Other Offices:
 Columbia, Missouri - Sedalia, Missouri
 Missouri Land Surveying Corporation # 2004004672

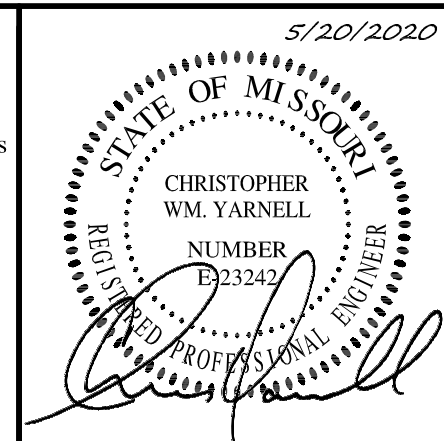

CHRISTOPHER WM. YARNELL
 REGISTERED PROFESSIONAL ENGINEER
 E-23242

WATERFORD AND MOUNT HOPE ROADWAY IMPROVEMENTS







COLE COUNTY, MISSOURI

IF ORIGINAL SIGNATURE OR DIGITAL AUTHENTICATION IS NOT PRESENT THIS MEDIA SHOULD NOT BE CONSIDERED A CERTIFIED DOCUMENT.	
Date	Revised
MAY 20, 2020	
DESIGN: --	
DRAWN: --	
CHECKED: --	
DATE: --	

CROSS SECTIONS

Sheet
C2.33


ES&S PROJECT NO. 5813

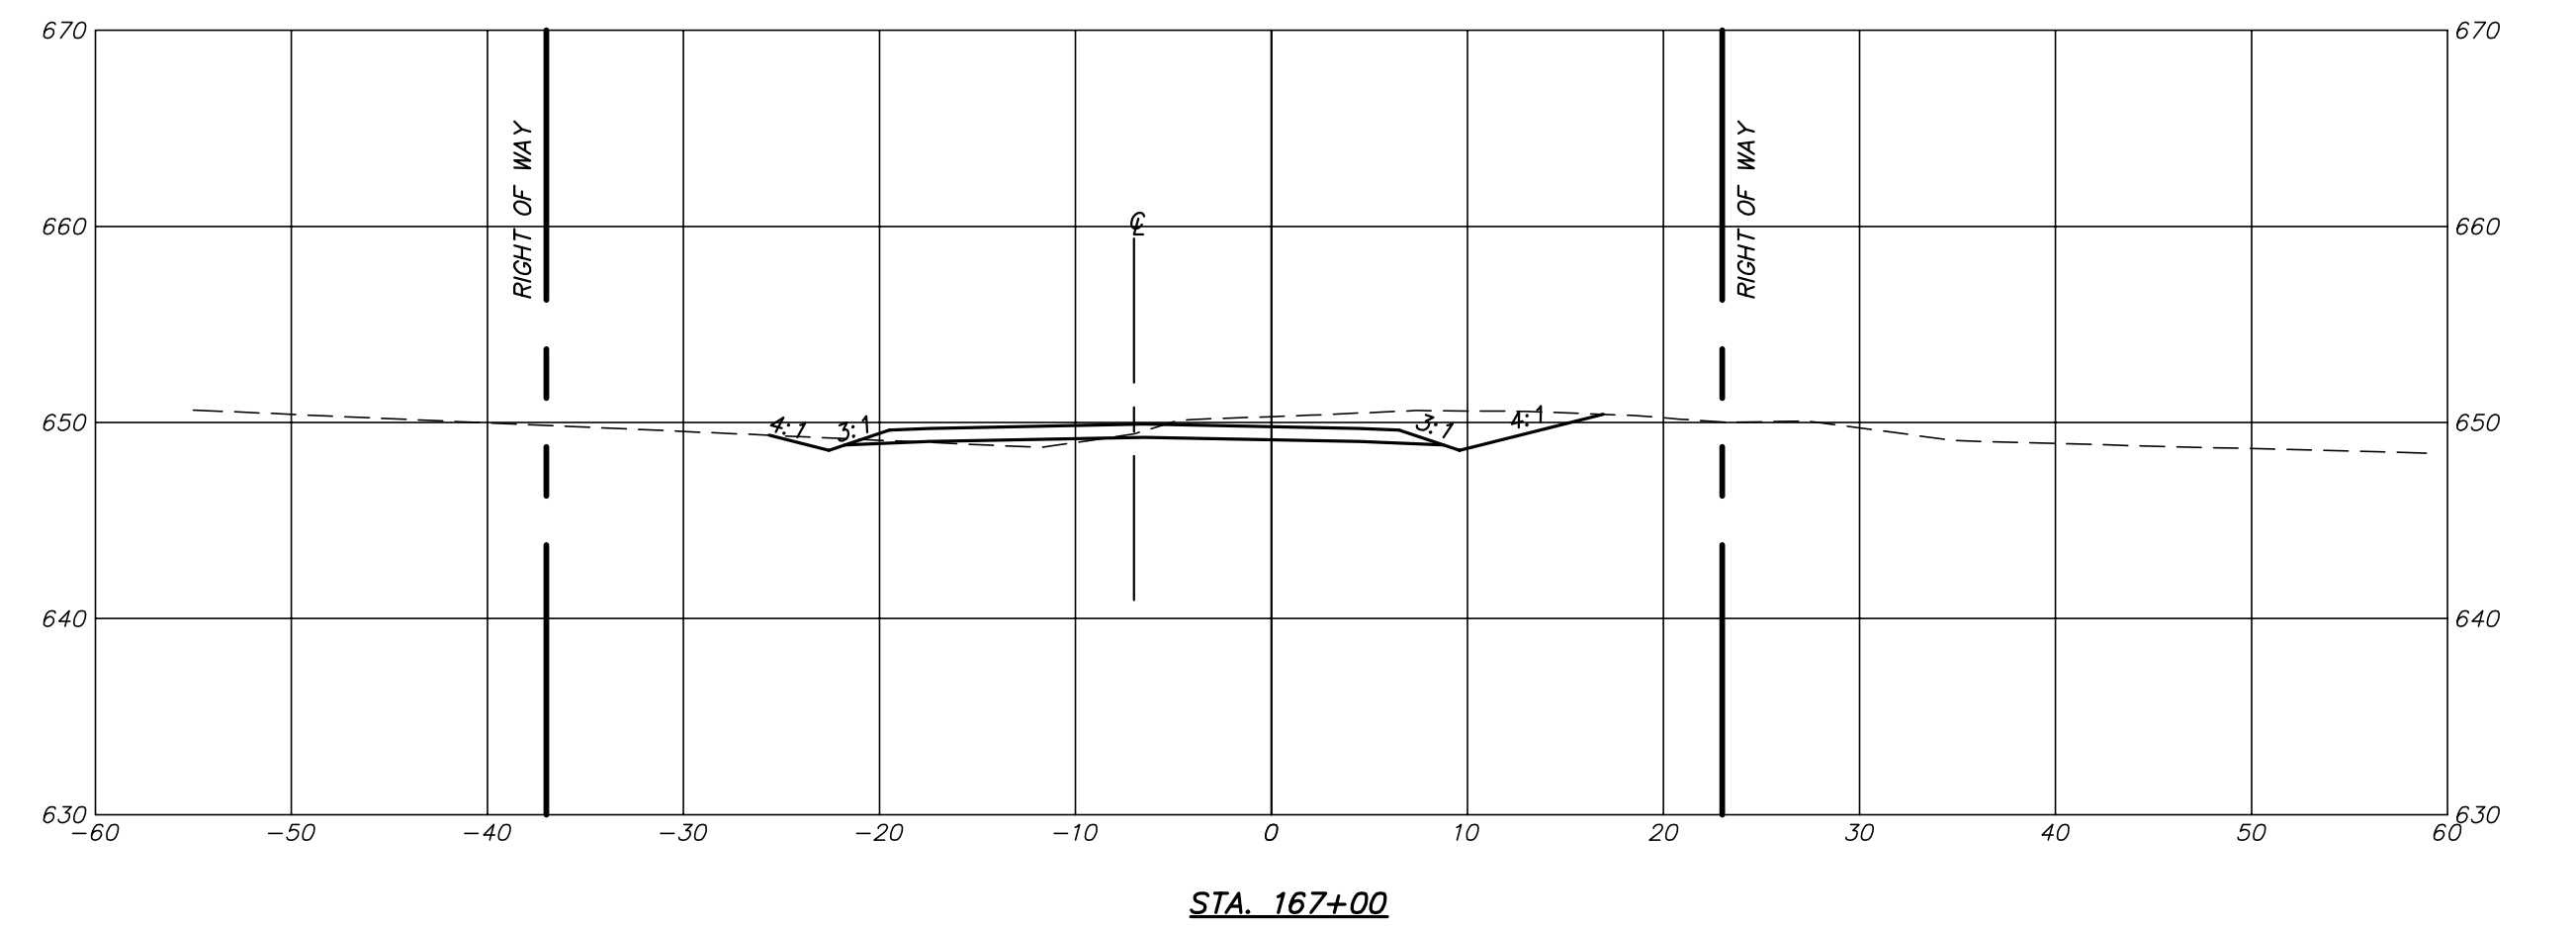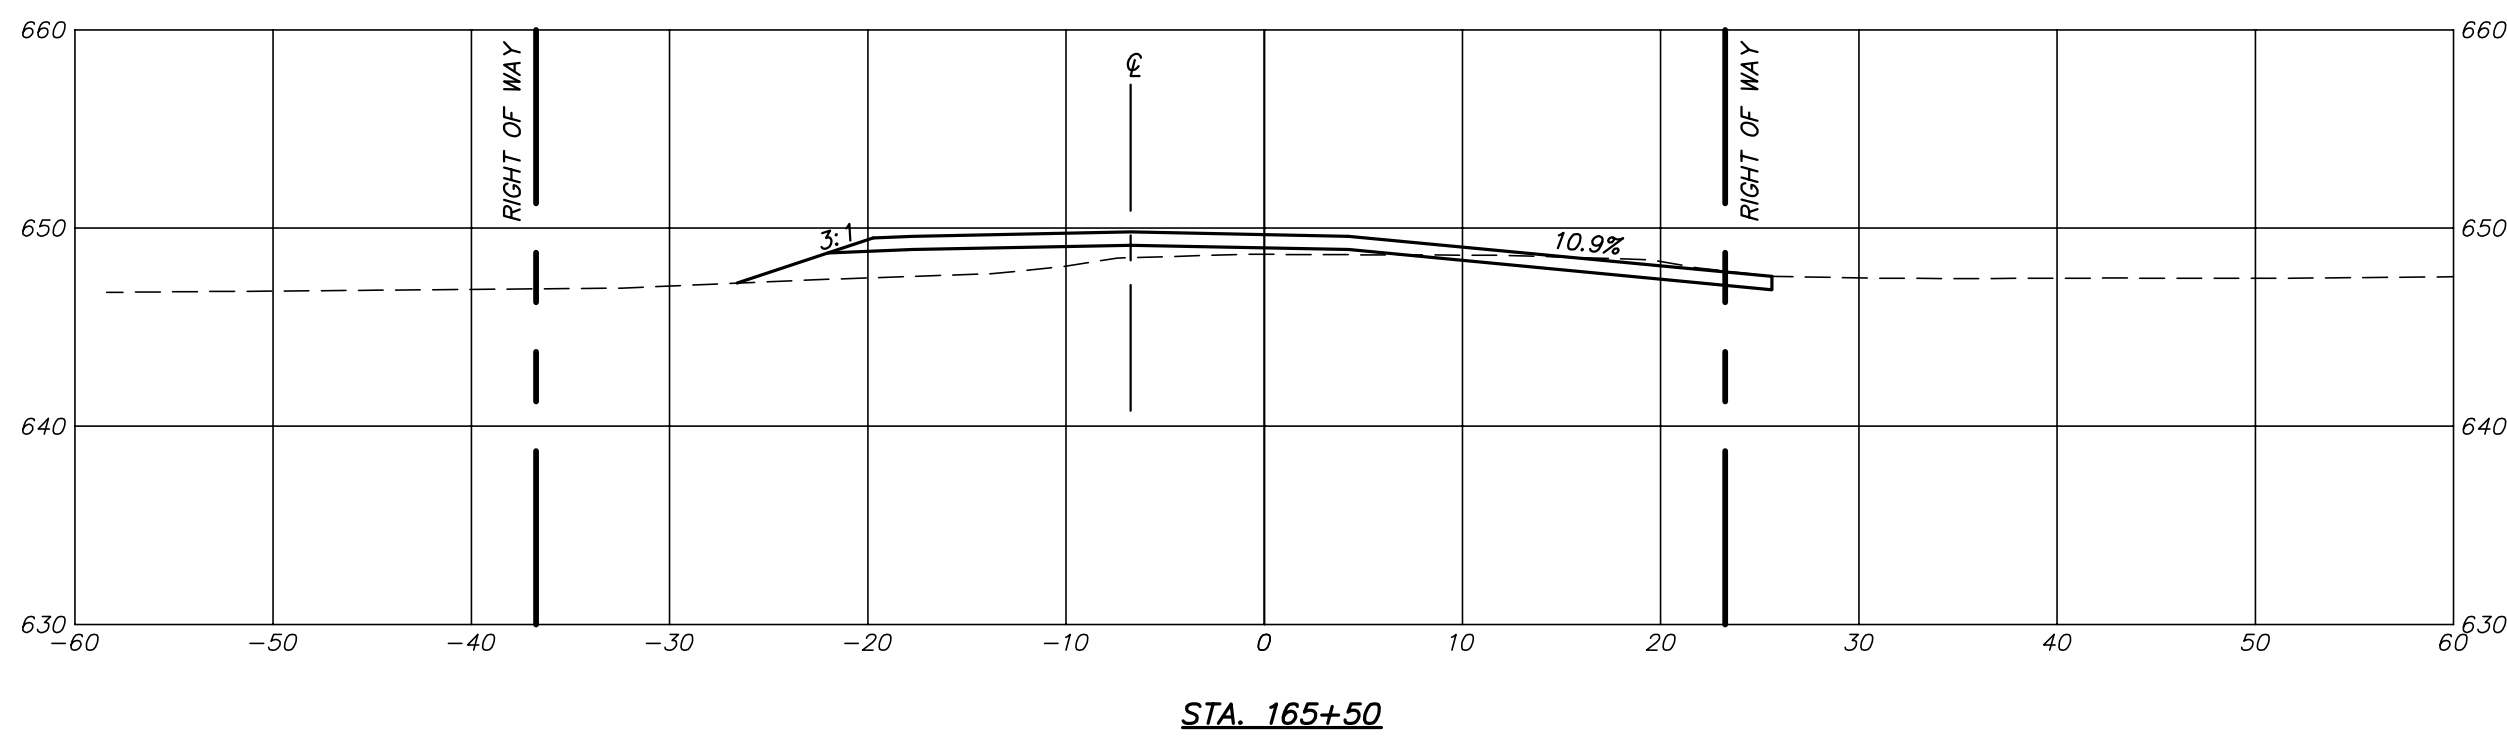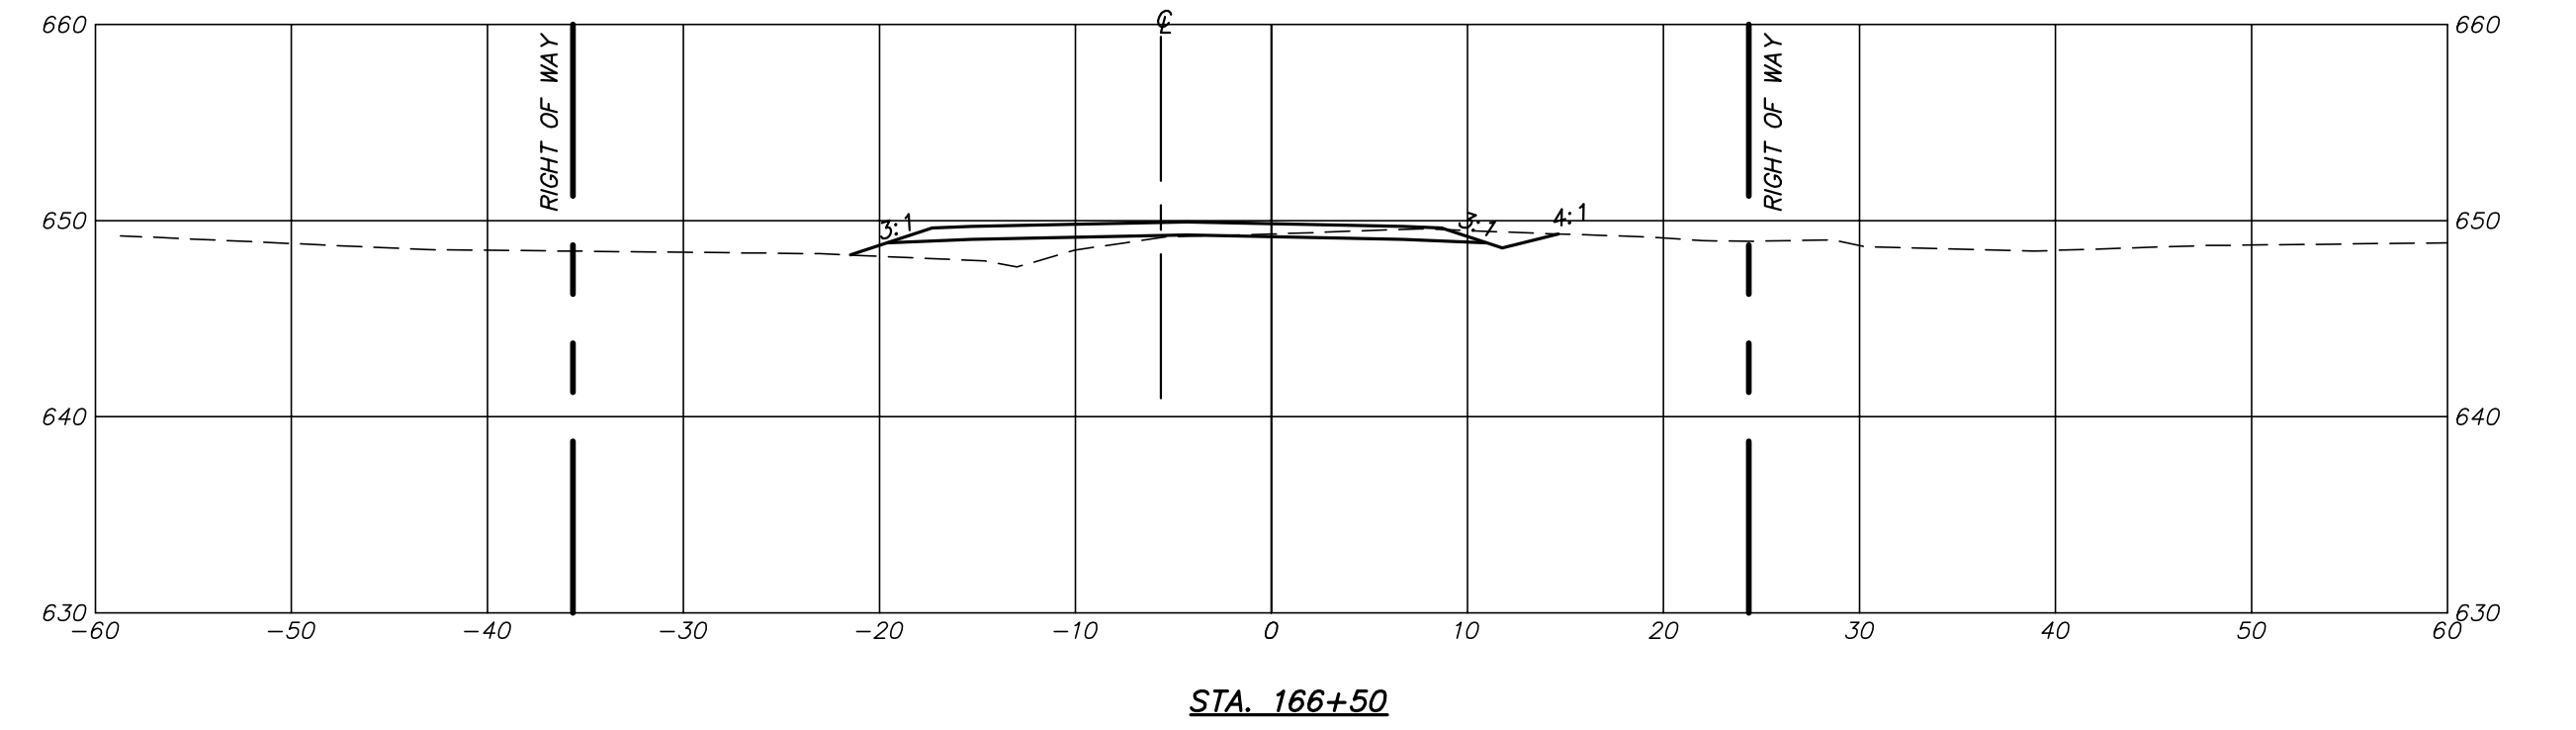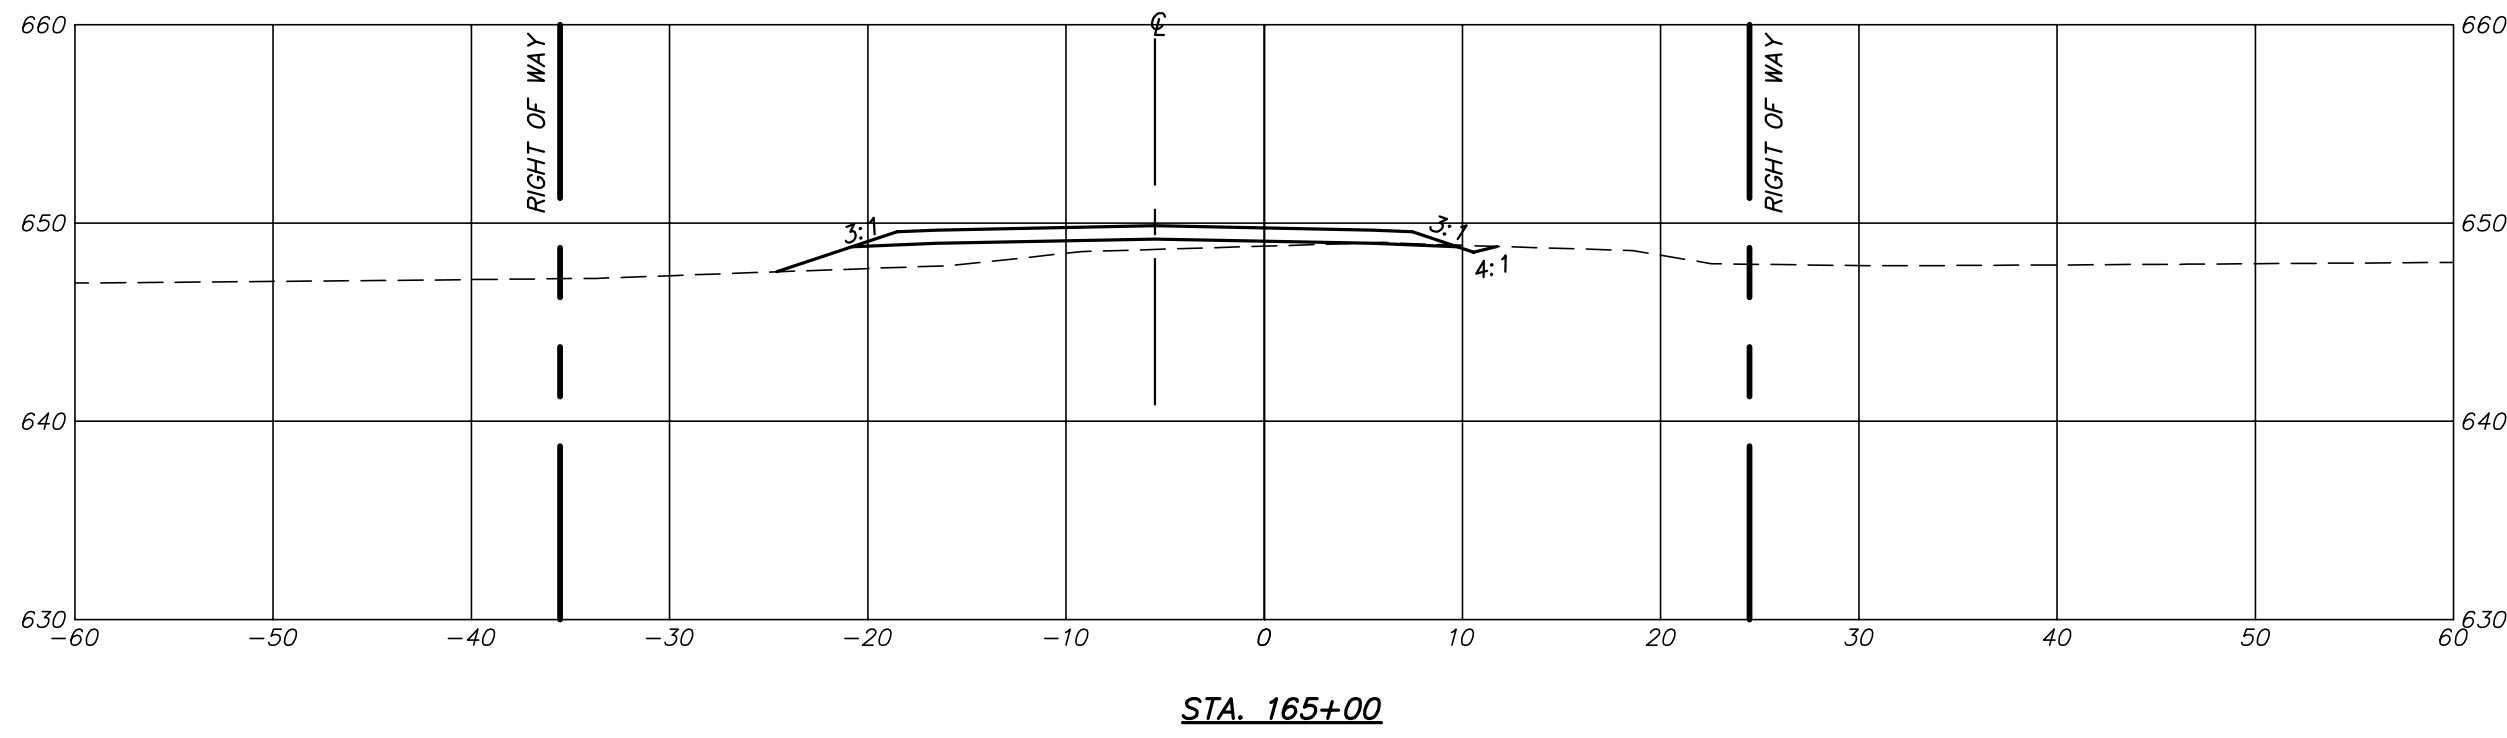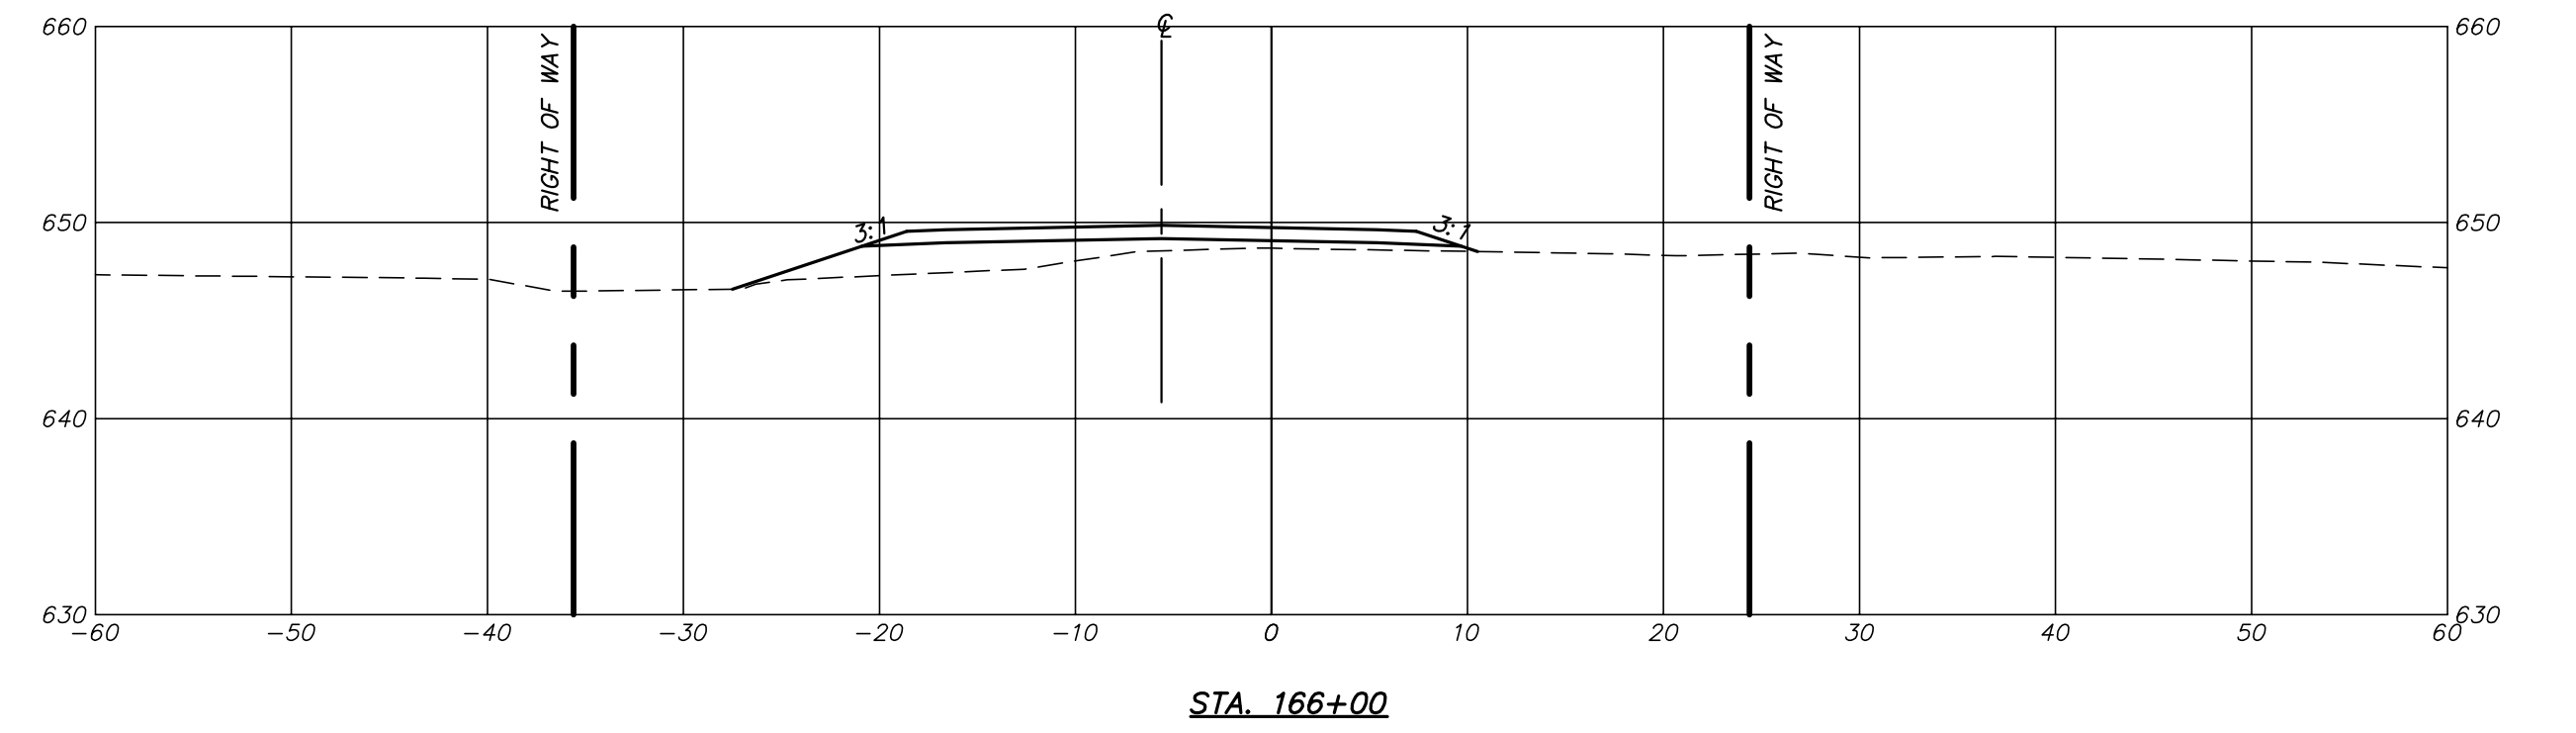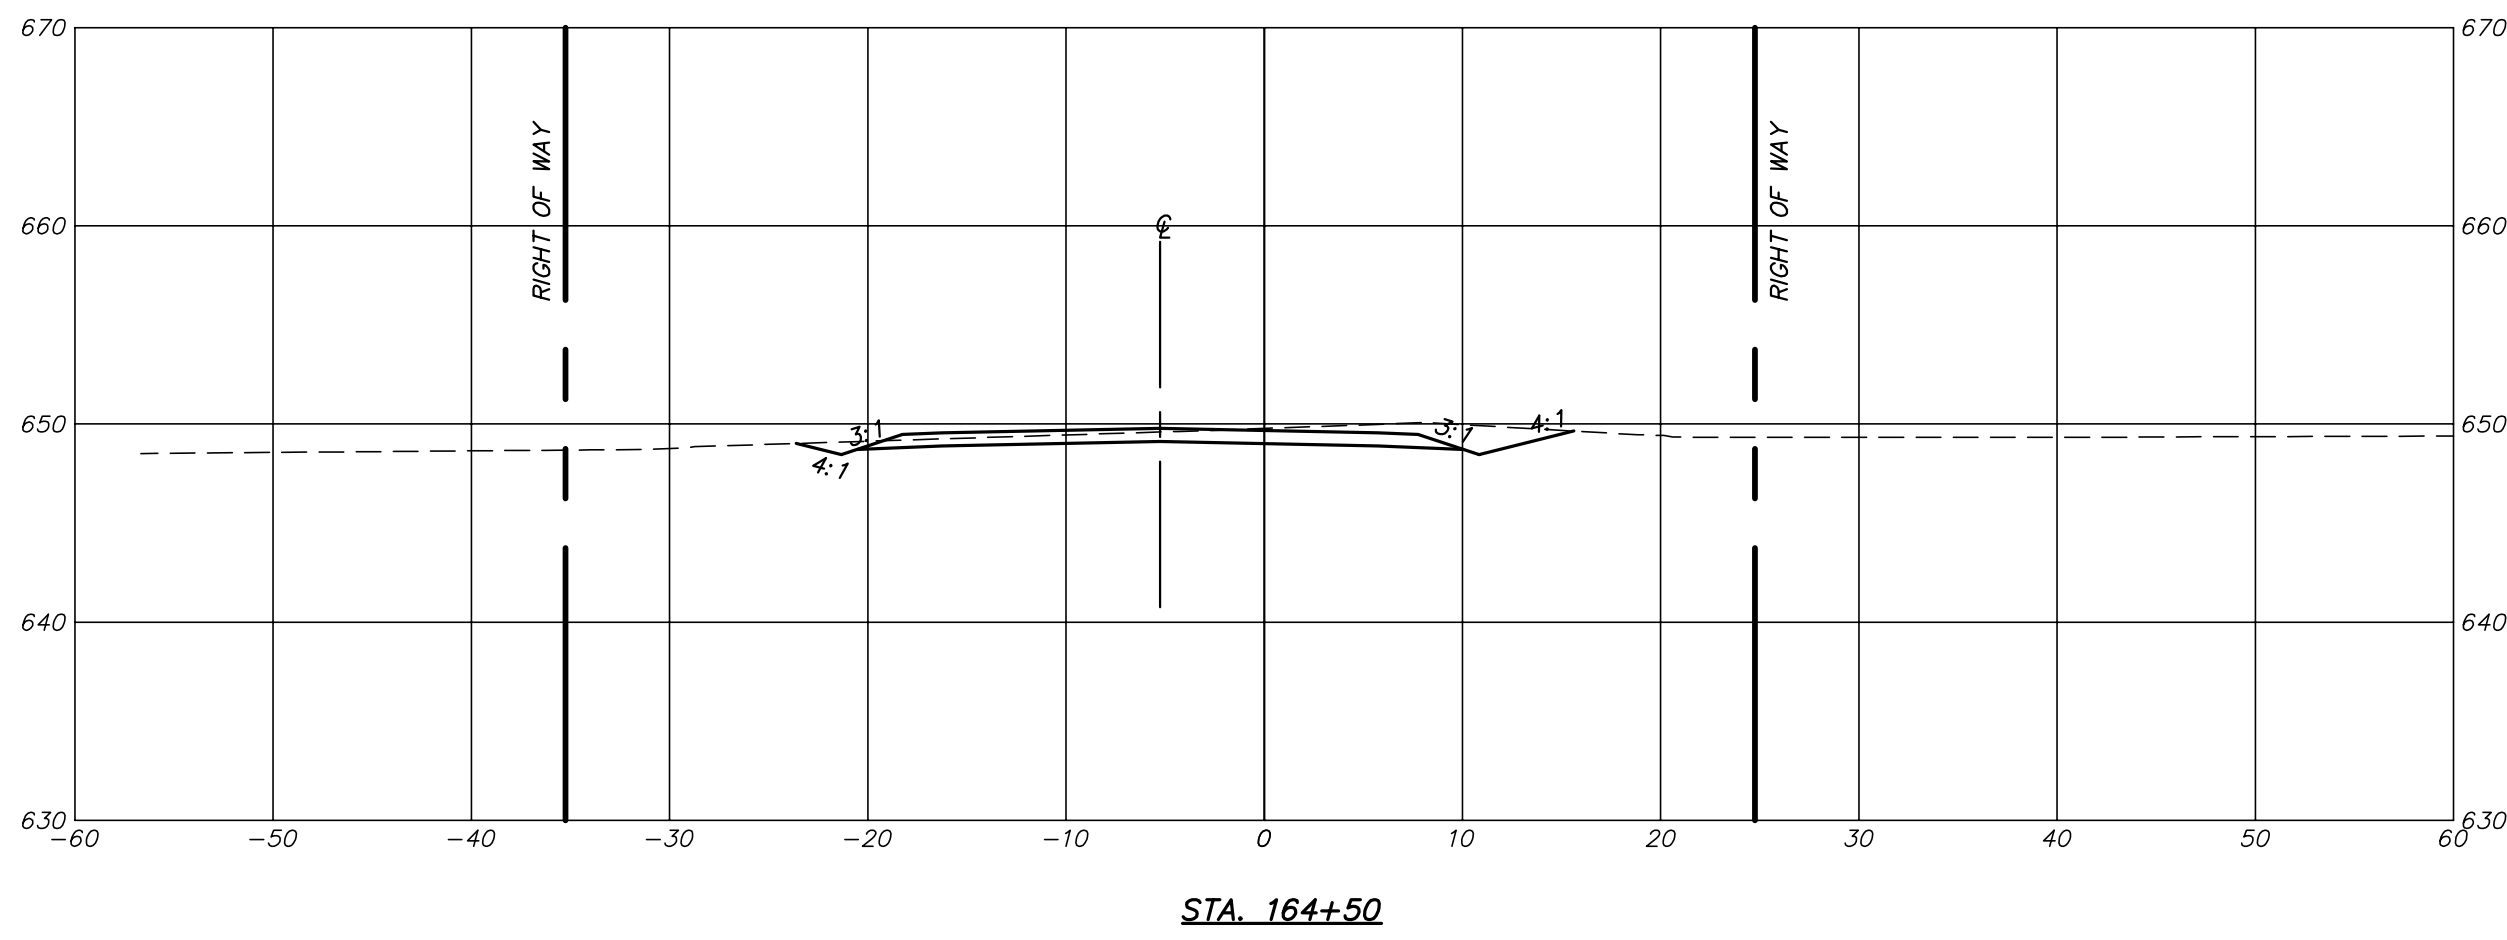

P:\DRAWINGS\CURRENT DRAWINGS\COLE COUNTY\5813 X-SECTIONS 01-07-19.DWG 5/20/2020









Engineering Surveys & Services
 Consulting Engineers, Land Surveyors, and Geoprosessionals
 Analytical and Material Laboratories
 802 El Dorado Drive, Jefferson City, Missouri 65101
 373 - 636 - 3303 | www.ess-inc.com
 Other Offices:
 Columbia, Missouri - Sedalia, Missouri
 Missouri Land Surveying Corporation # 2004004672

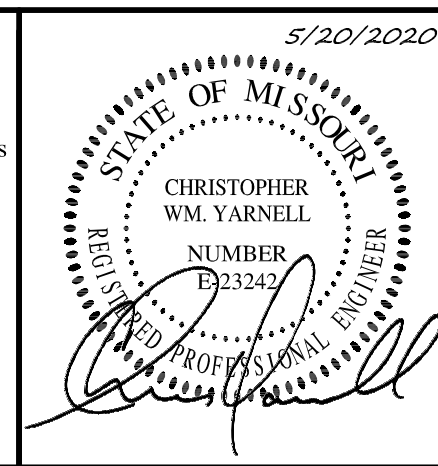


CHRISTOPHER WM. YARNELL
 REGISTERED PROFESSIONAL ENGINEER
 E-23242

WATERFORD AND MOUNT HOPE ROADWAY IMPROVEMENTS
 COLE COUNTY, MISSOURI


<small>IF ORIGINAL SIGNATURE OR DIGITAL AUTHENTICATION IS NOT PRESENT THIS MEDIA SHOULD NOT BE CONSIDERED A CERTIFIED DOCUMENT.</small> Date MAY 20, 2020 DESIGN: -- DRAWN: -- CHECKED: -- DATE: --	Revised	CROSS SECTIONS Sheet C2.34 ES&S PROJECT NO. 5813

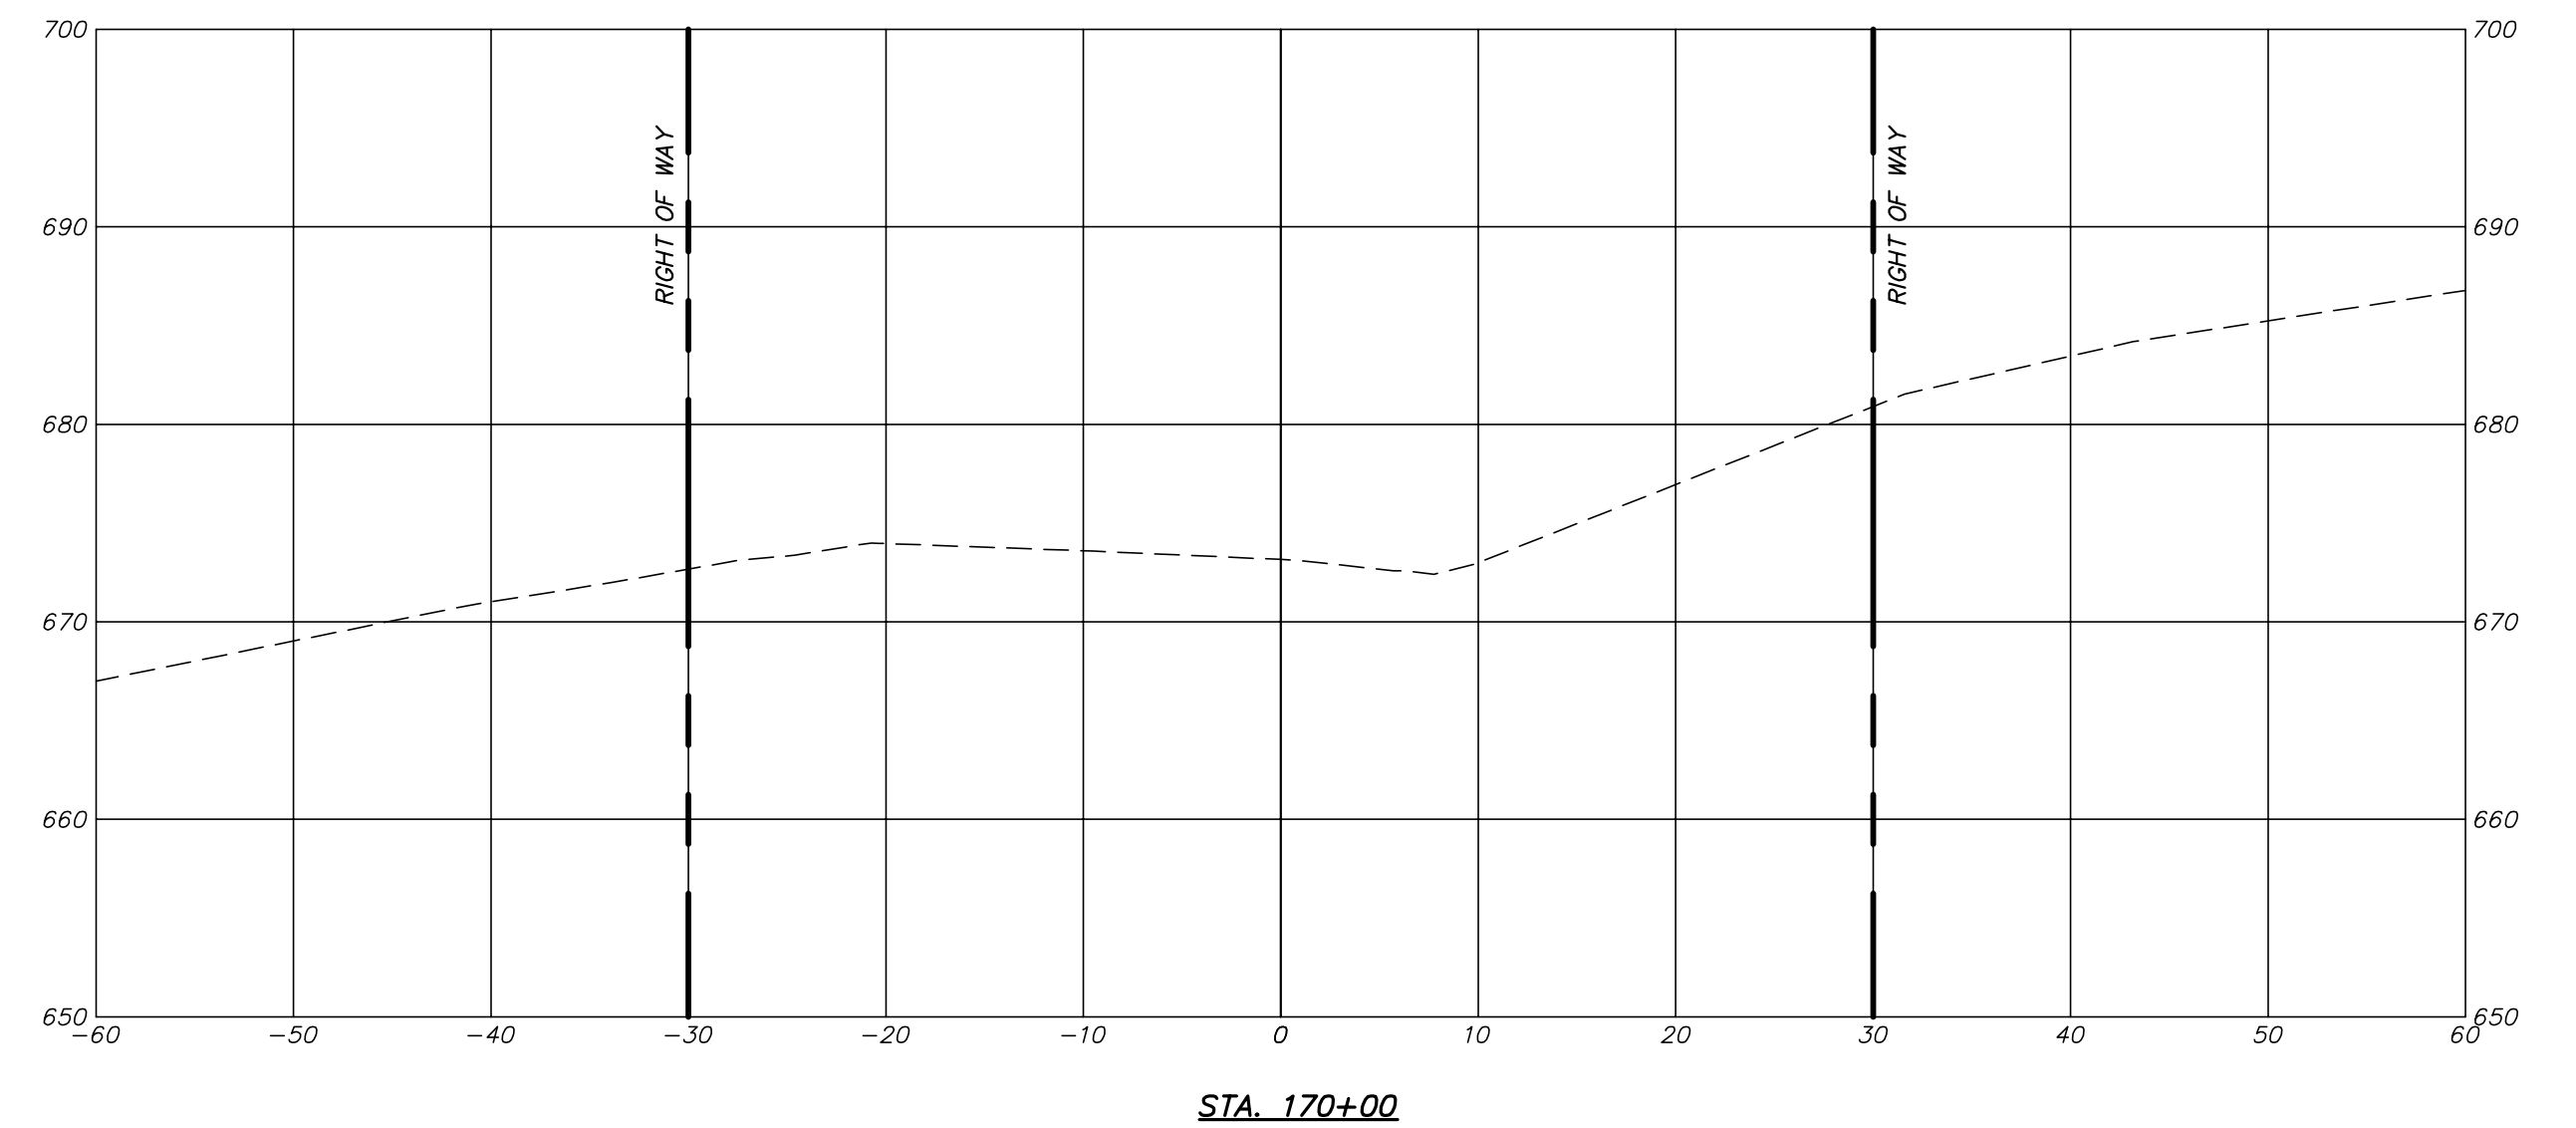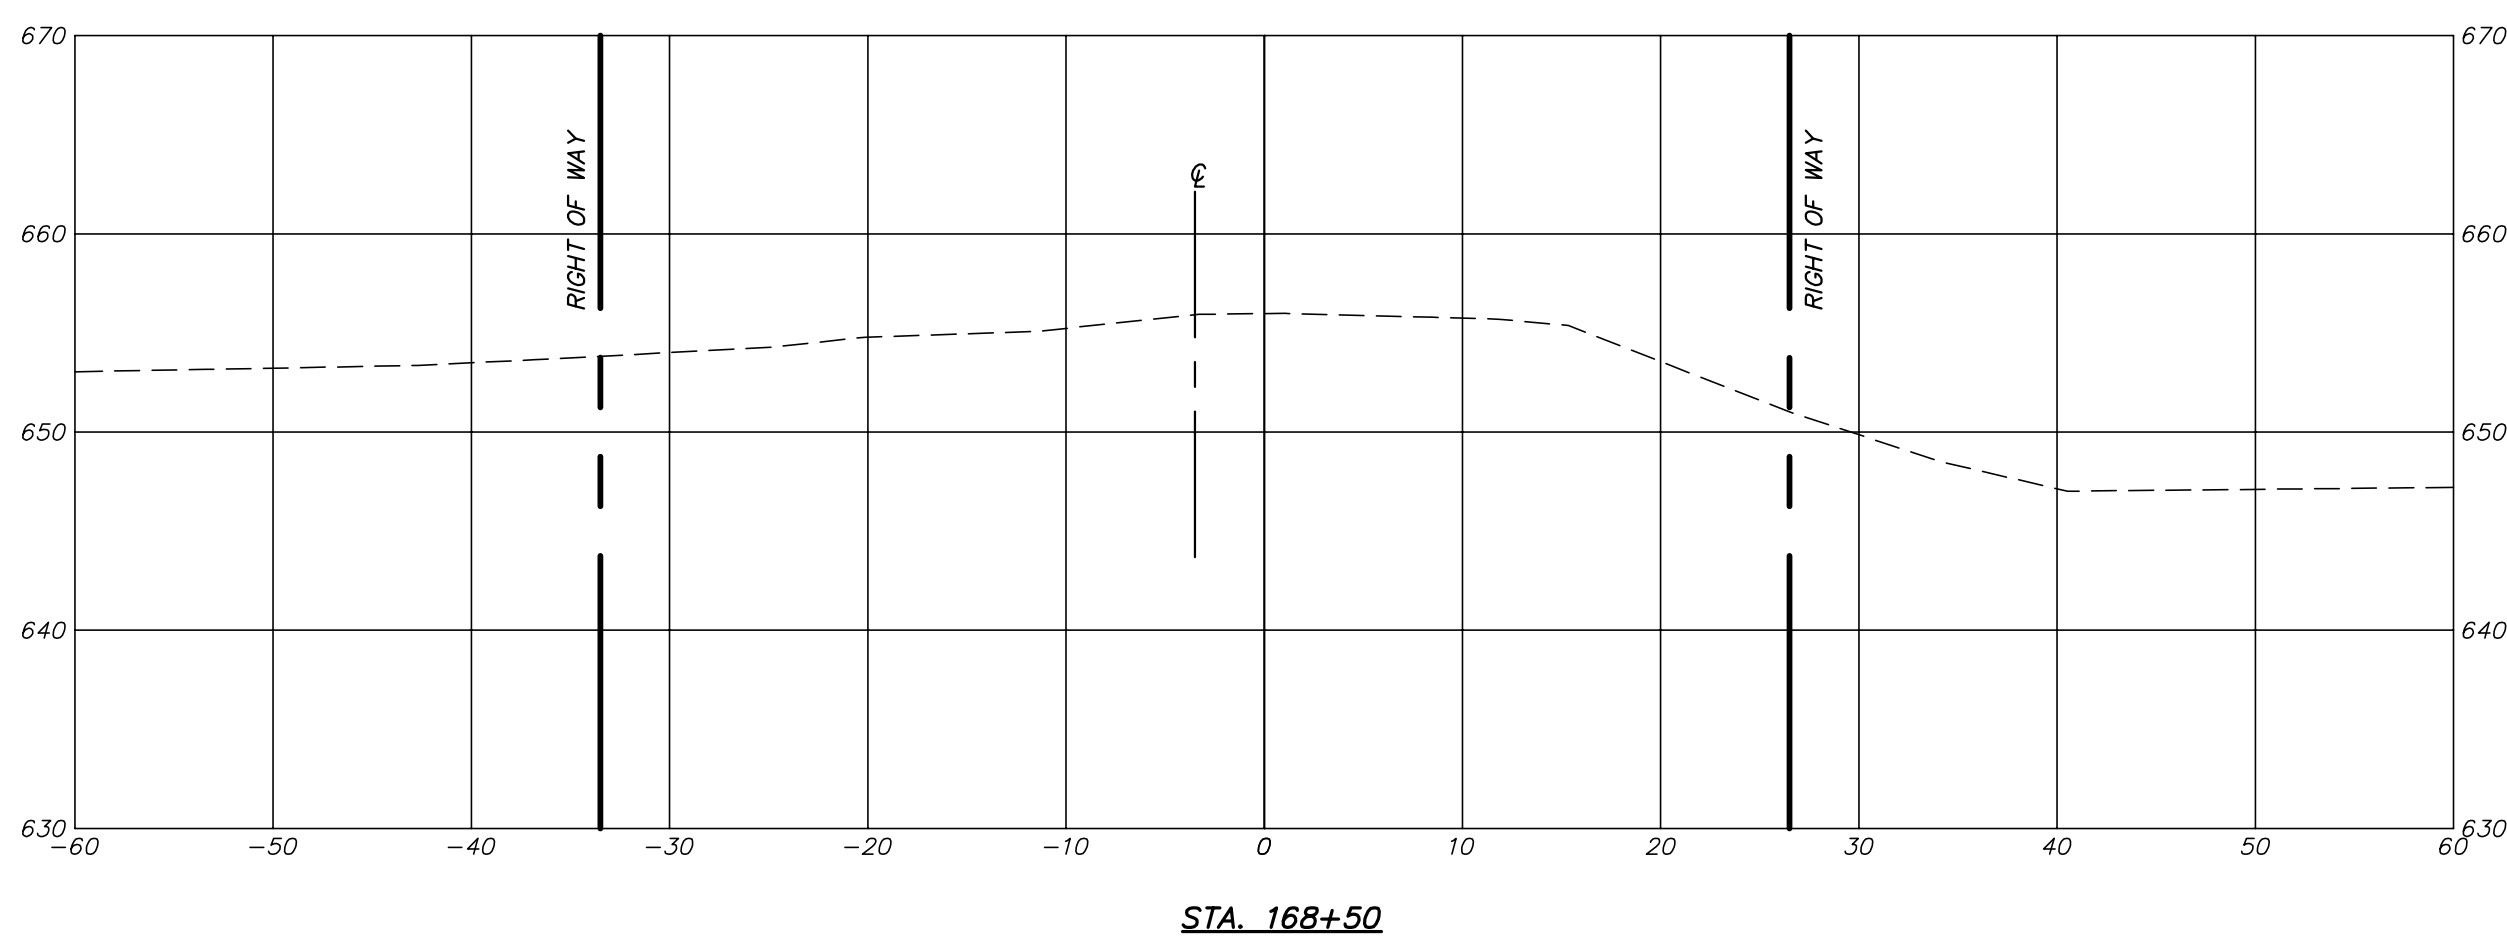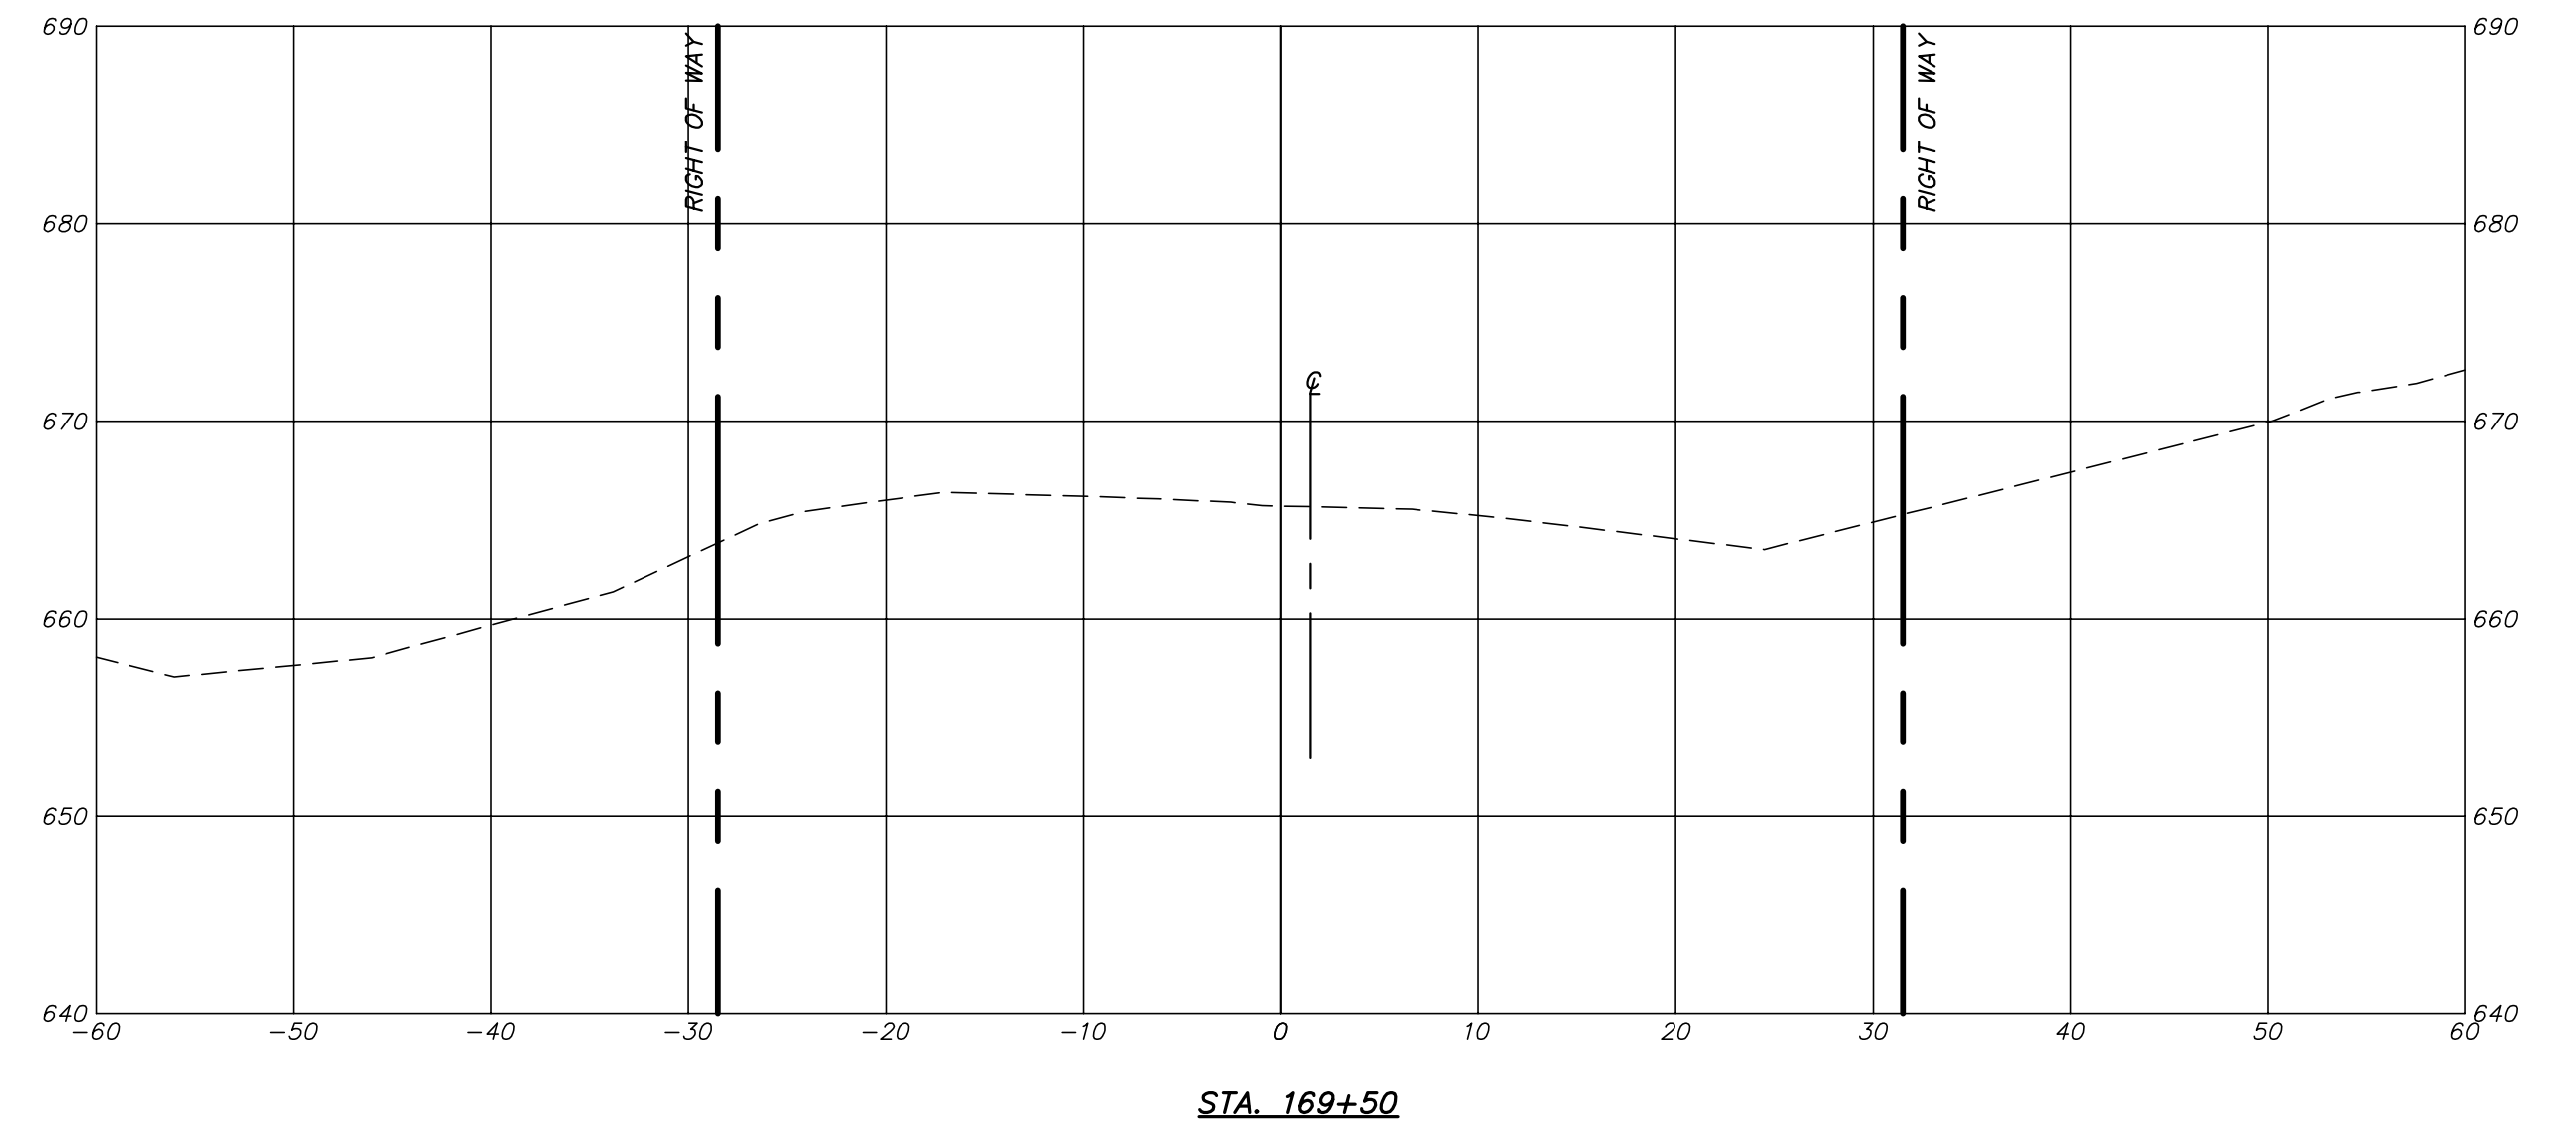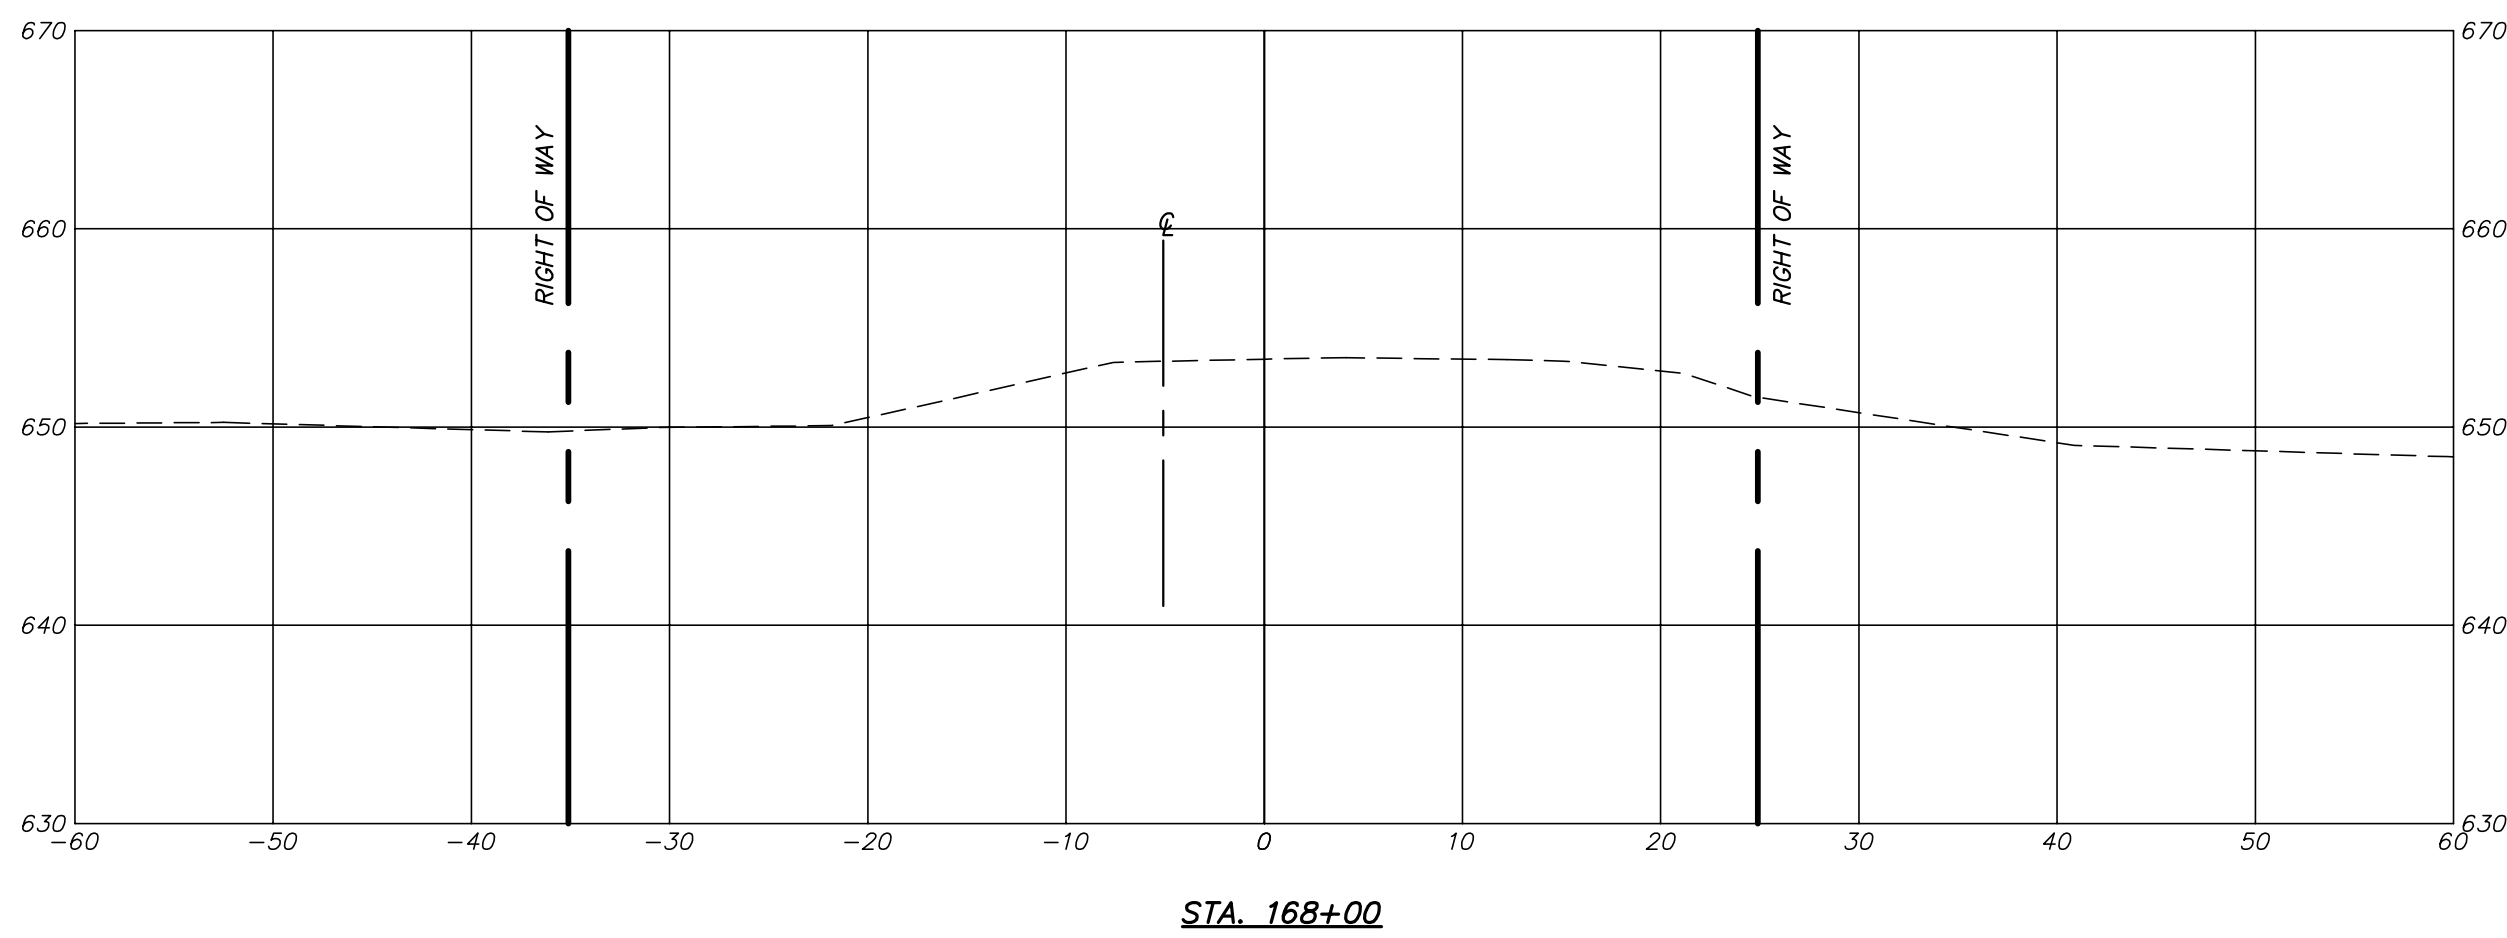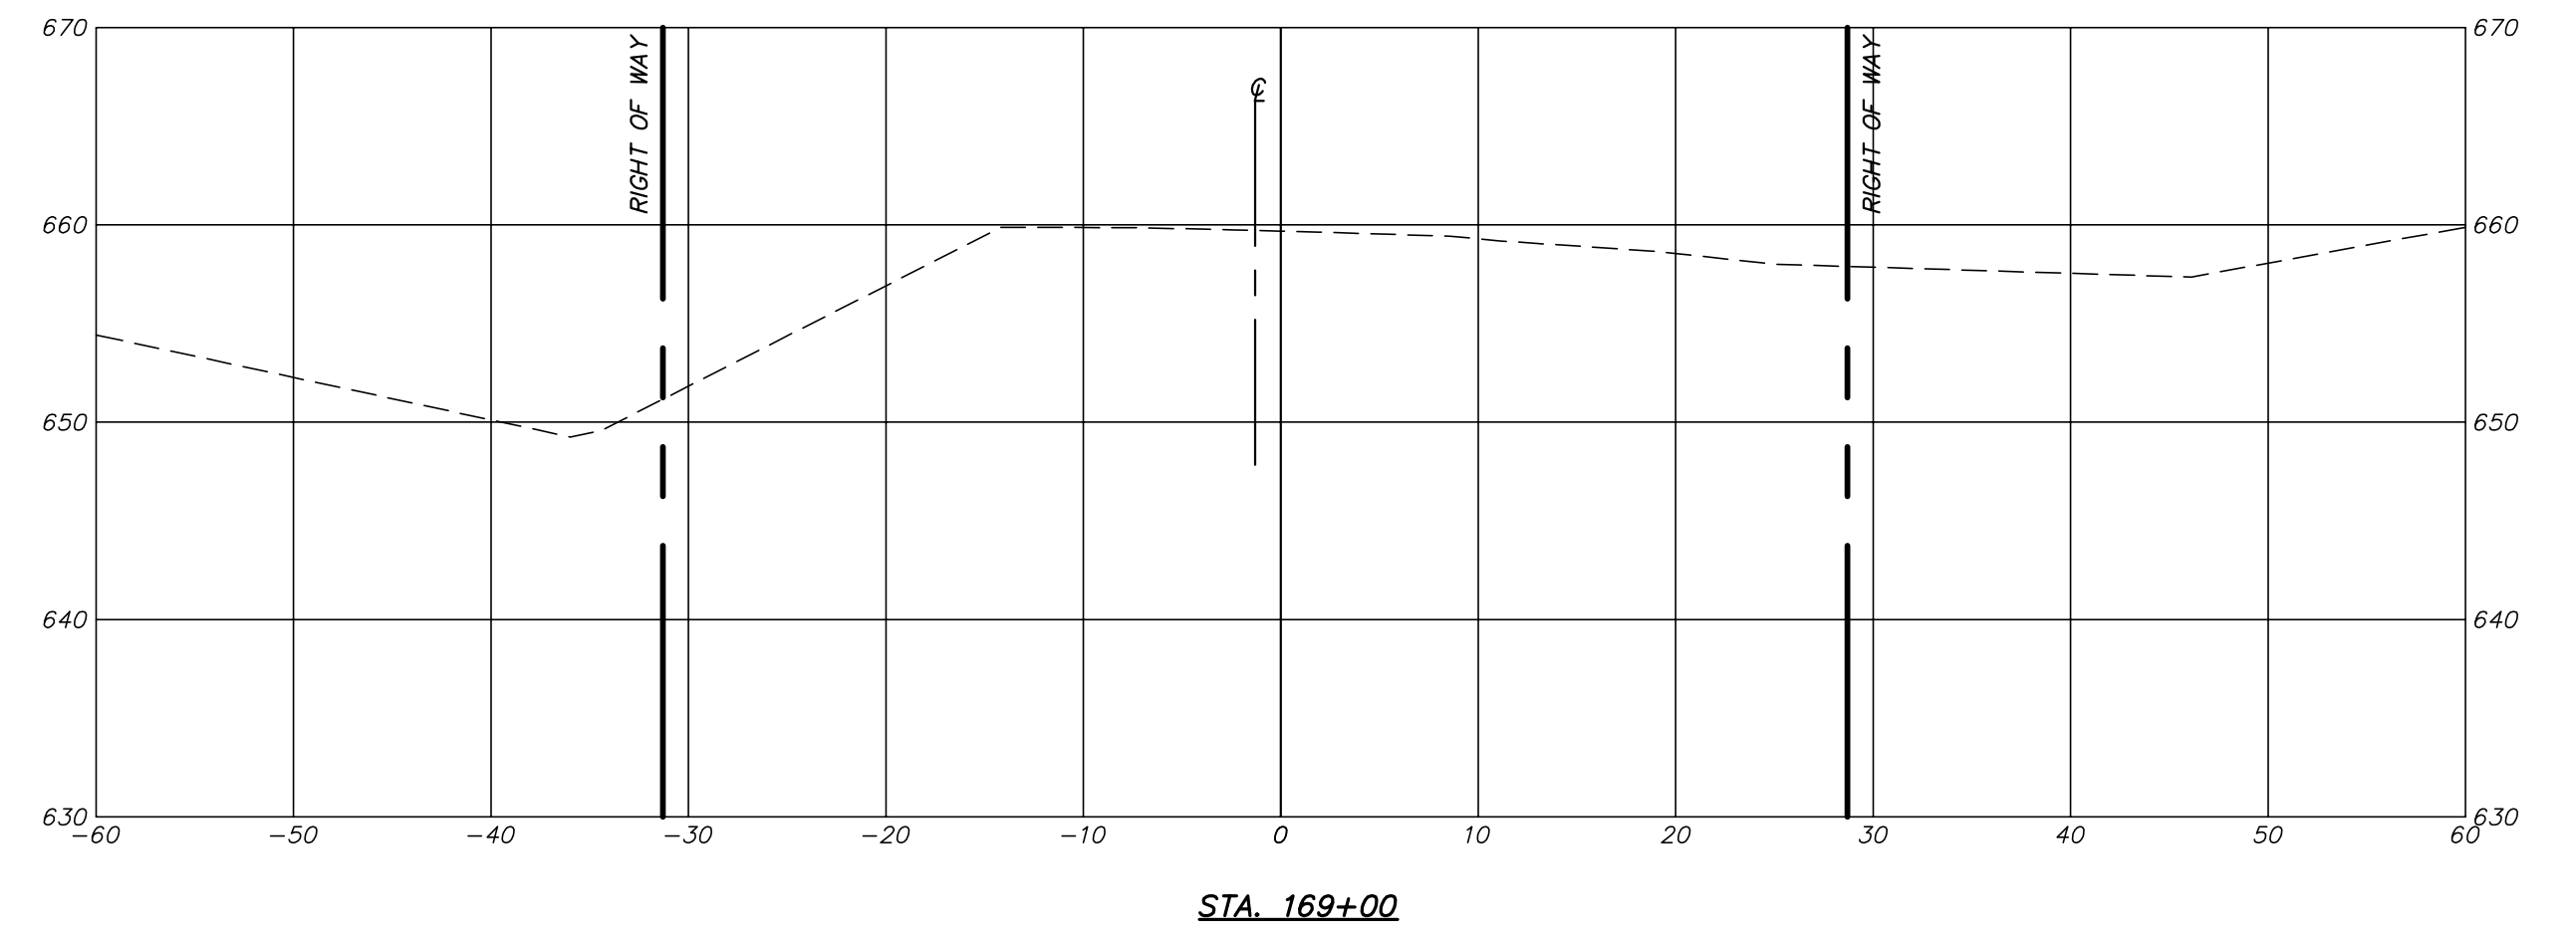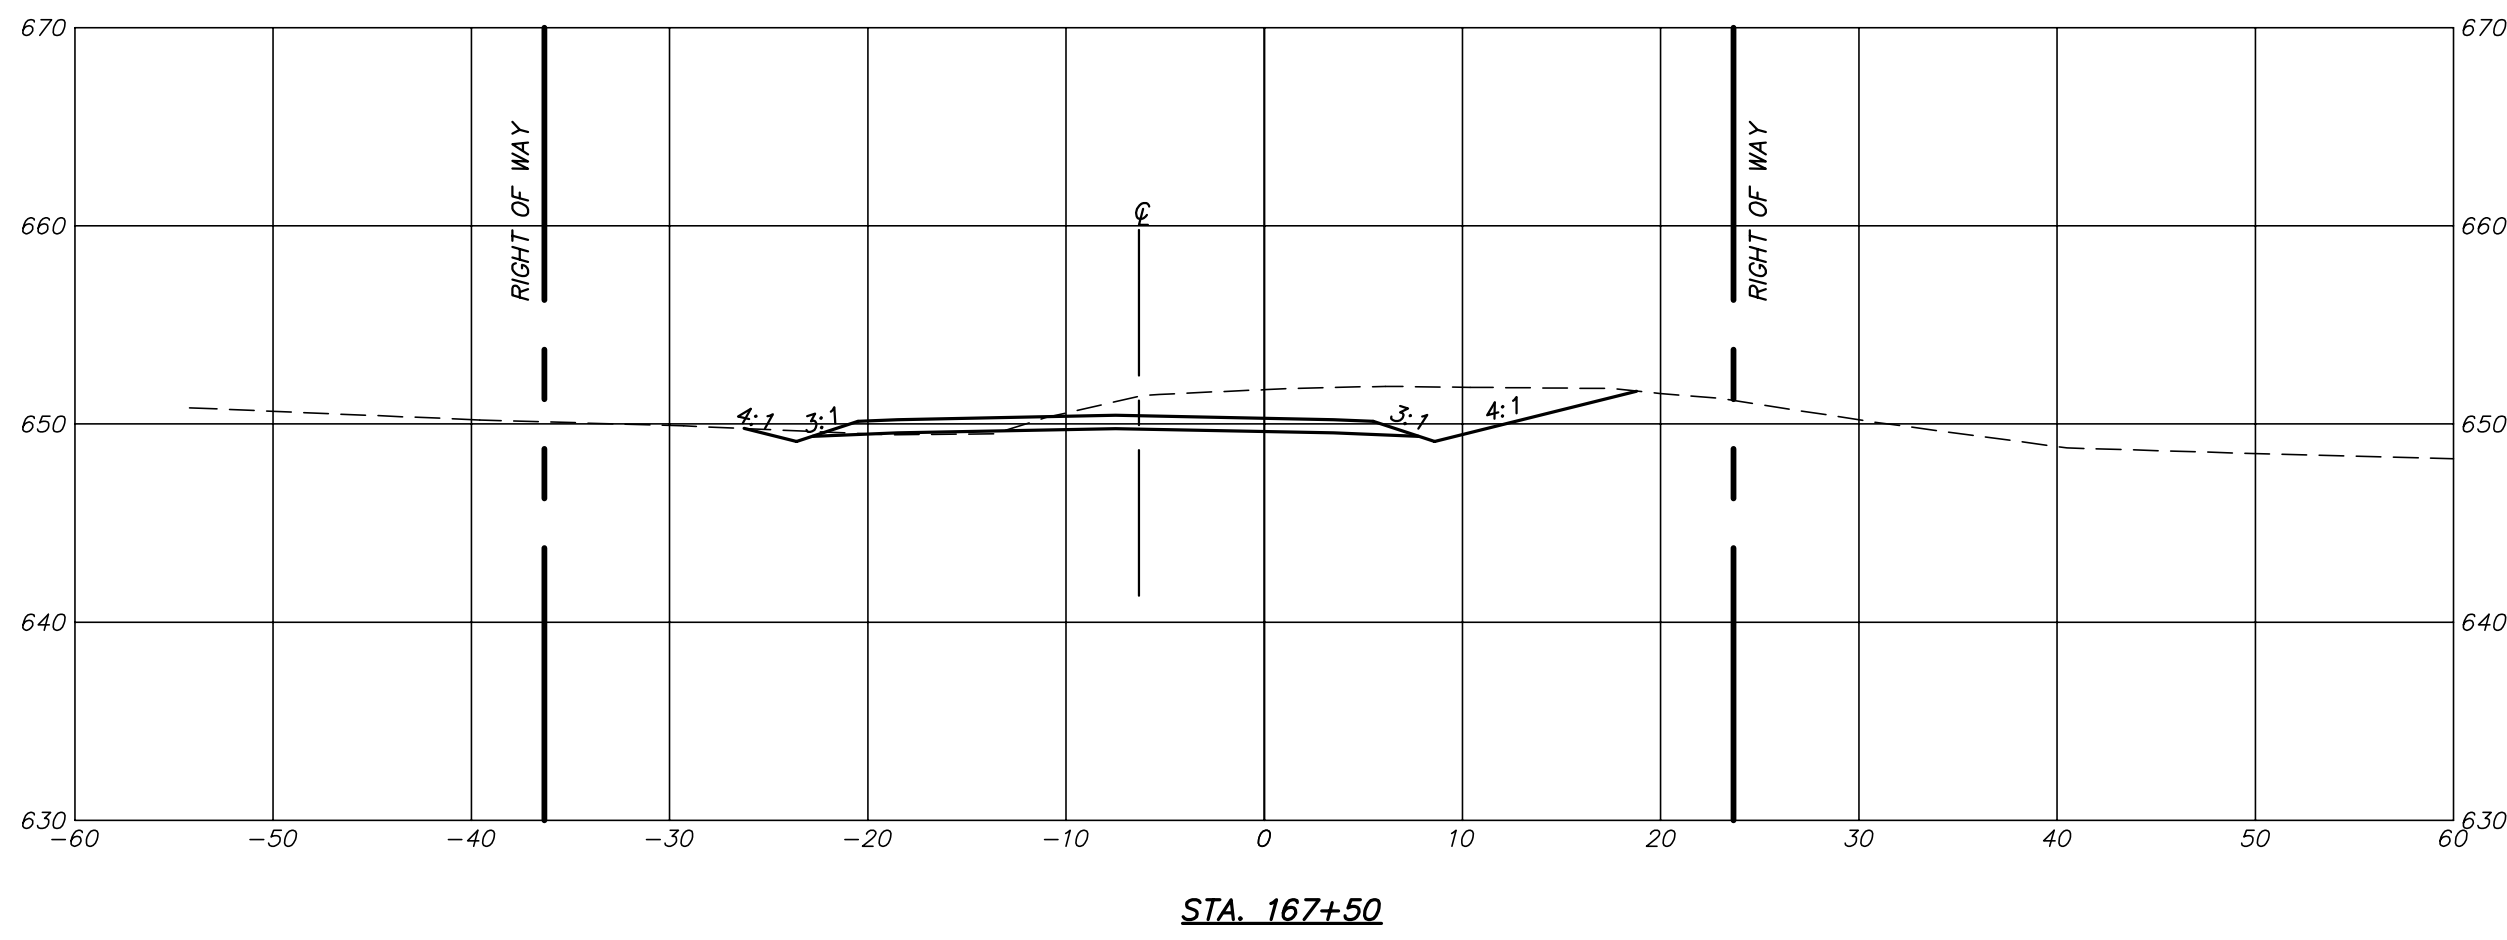

P:\DRAWINGS\CURRENT DRAWINGS\COLE COUNTY\5813 X-SECTIONS-01-07-19.DWG 5/20/2020

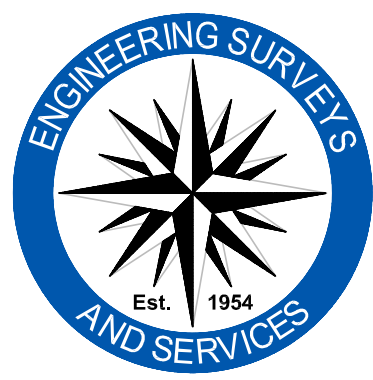

Engineering Surveys & Services
 Consulting Engineers, Land Surveyors, and Geoprofessionals
 Analytical and Material Laboratories
 802 El Dorado Drive, Jefferson City, Missouri 65101
 573 - 636 - 3303 | www.ess-inc.com
 Other Offices:
 Columbia, Missouri - Sedalia, Missouri
 Missouri Land Surveying Corporation # 2004004672

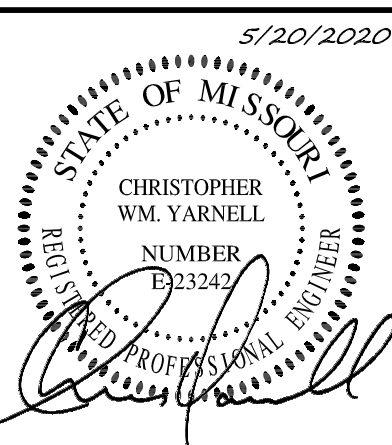

CHRISTOPHER WM. YARNELL
 REGISTERED PROFESSIONAL
 ENGINEER E-23242

WATERFORD AND MOUNT HOPE ROADWAY IMPROVEMENTS
 COLE COUNTY, MISSOURI

IF ORIGINAL SIGNATURE OR DIGITAL AUTHENTICATION IS NOT PRESENT THIS MEDIA SHOULD NOT BE CONSIDERED A CERTIFIED DOCUMENT.
 Date
MAY 20, 2020
 DESIGN: --
 DRAWN: --
 CHECKED: --
 DATE: --

Revised

CROSS SECTIONS
 Sheet
C2.35
 ES&S PROJECT NO. 5813